

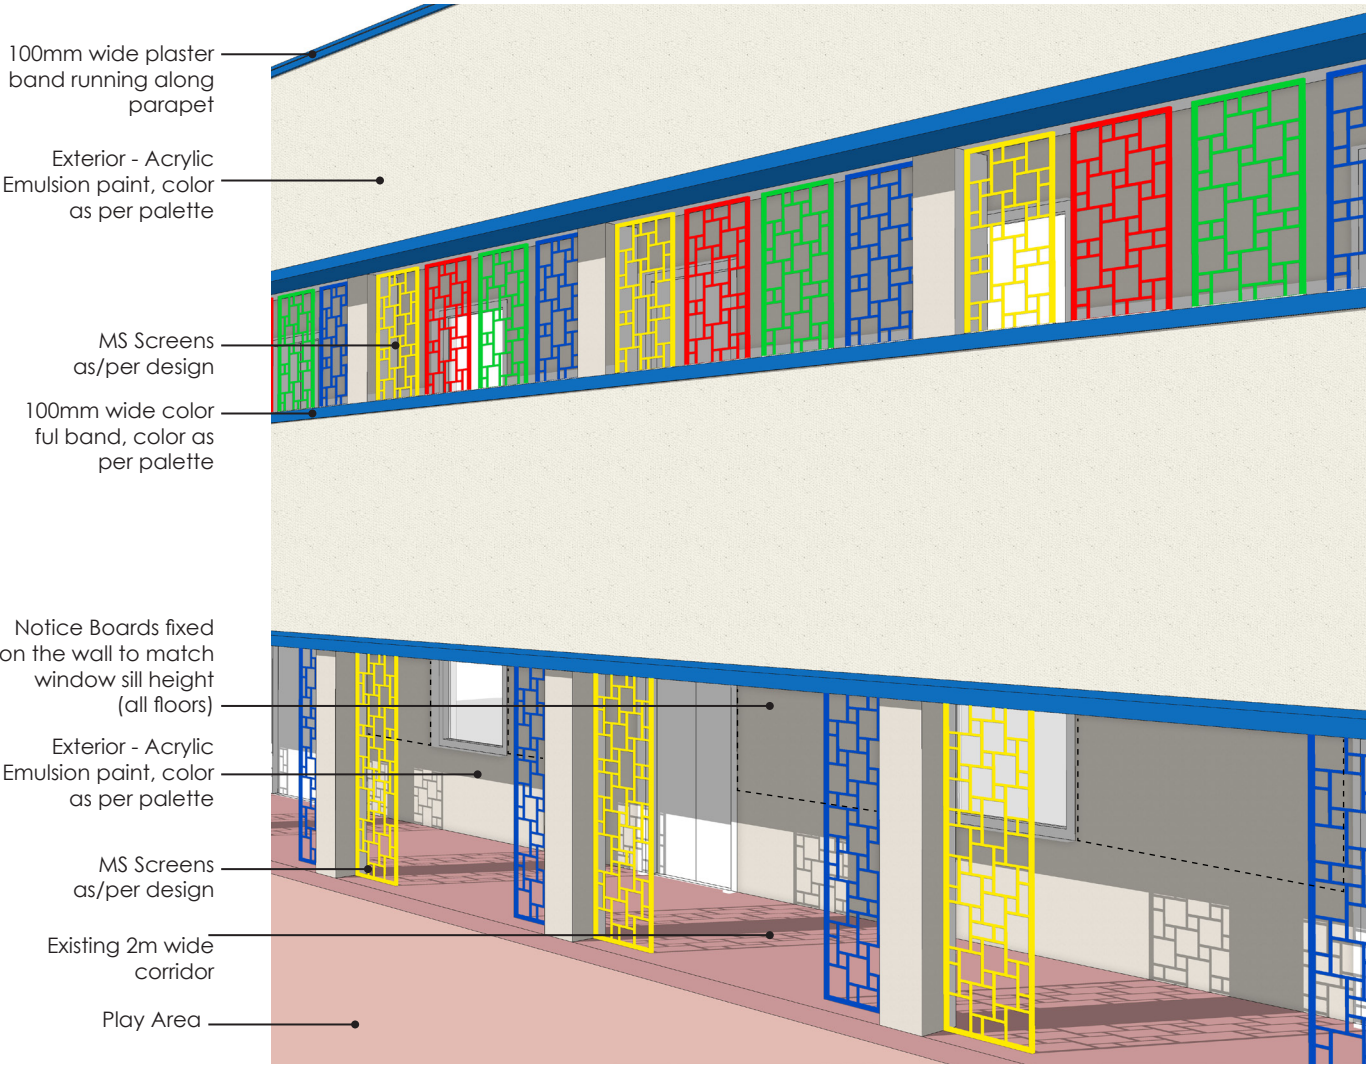
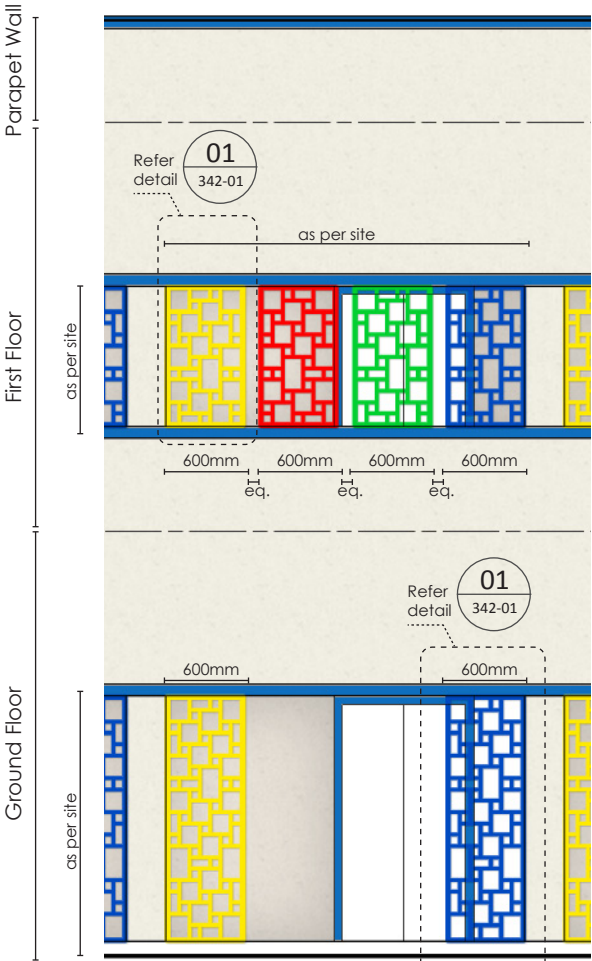
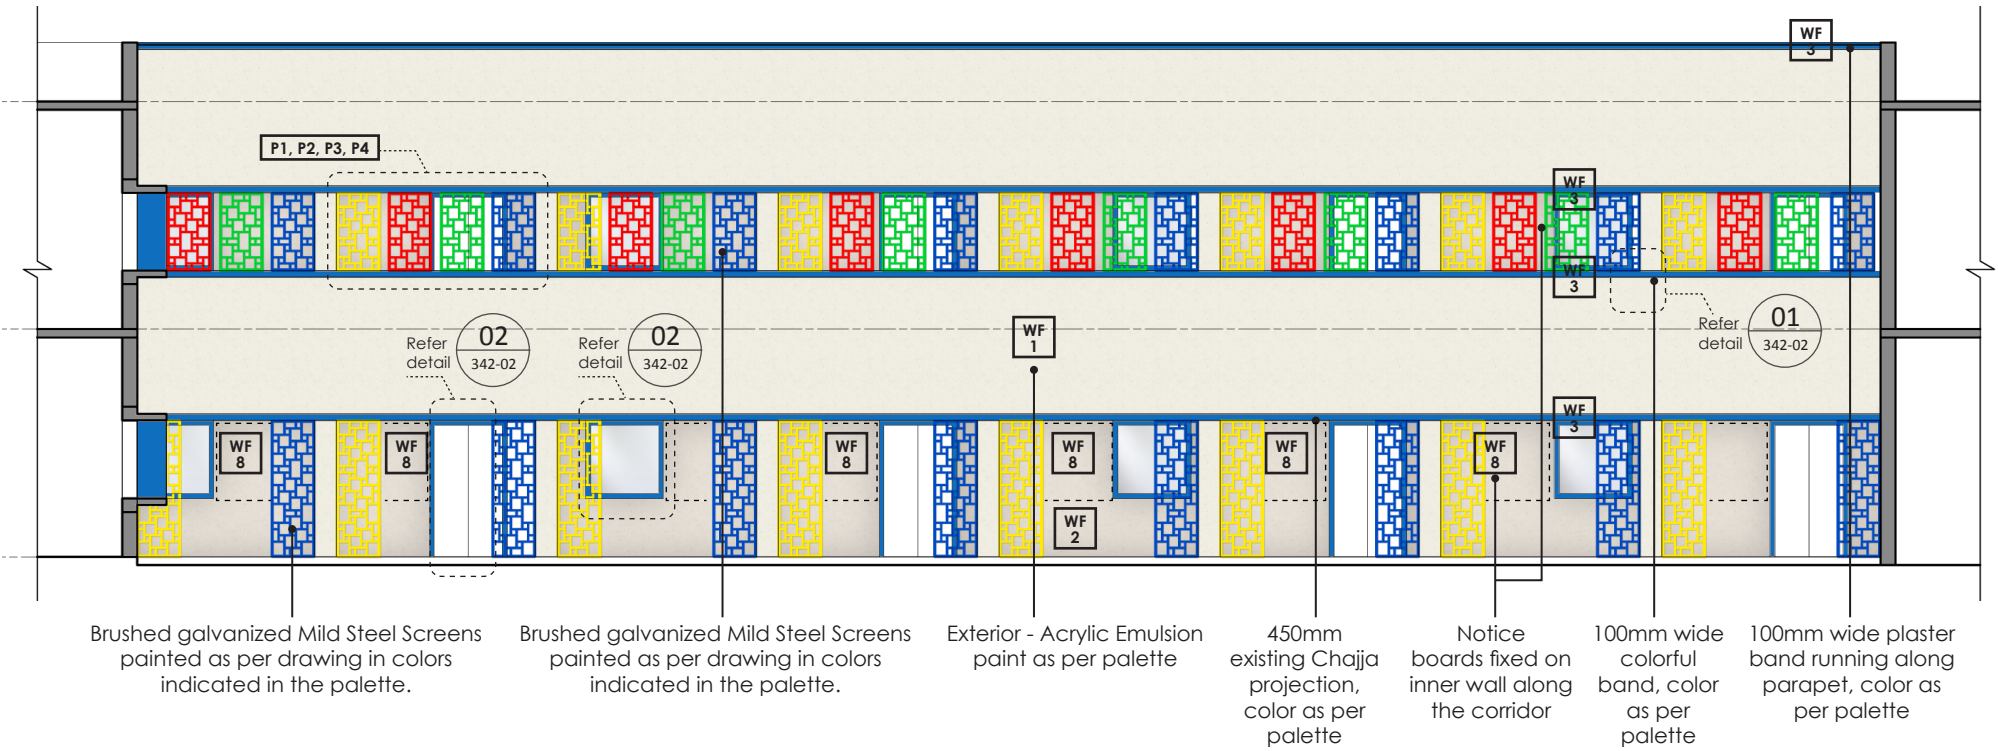


E1: ELEVATION TYPE-I

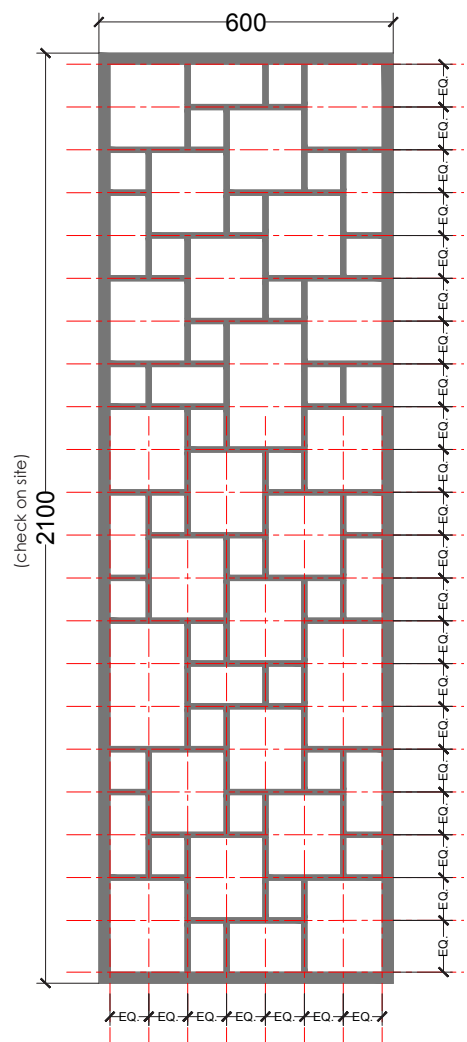

01 SCREEN DETAIL

Galvanized Mild Steel Bars:  
Supporting Frame: box section; dimension: 25mm x 25mm  
Inner Bars: box section; dimension: 12.5mm x 12.5mm

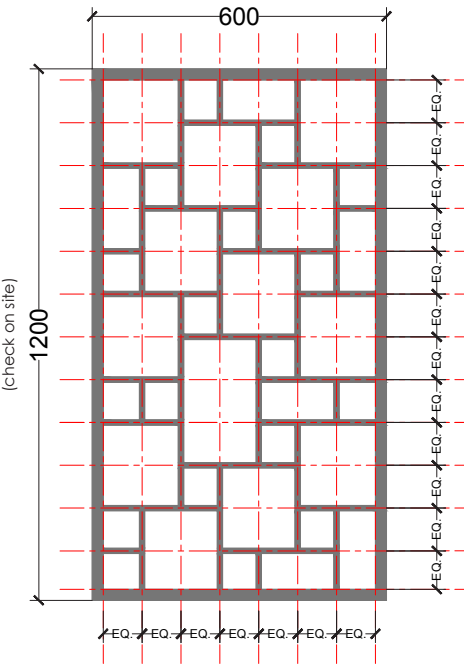

- NOTES:
1. THIS DRAWING IS TO BE READ IN CONJUNCTION WITH ALL OTHER DRAWINGS AND SPECIFICATION WITHIN THE PACKAGE.
  2. THESE DRAWINGS HAVE BEEN PREPARED FOR CONSTRUCTION AND COSTING PROPOSE.
  3. ALL DIMENSIONS ARE IN MM UNLESS OTHERWISE NOTED. DO NOT SCALE.
  4. ALL LEVELS ARE IN METERS.
  5. EXCEPT WHERE OTHERWISE EXPRESSLY AGREED IN WRITING, AECOM SHALL HAVE NO RESPONSIBILITY OR LIABILITY FOR ANY LOSS DIRECT, CONSEQUENTIAL.
  6. THIS DRAWING MUST NOT BE COPIED IN WHOLE OR PART WITHOUT PRIOR WRITTEN CONSENT FROM AECOM.

KEY MAP:




NOTE:  
Refer Dwg. VSC-ACM-MP-RFP-DWG-342-03 for finishes detail

REV.	DATE	DESCRIPTION		SIGN.
CLIENT :-				
GVSCCL Room No. 306, Tenneti Bhavan, GVMC, Asilmetta VISAKHAPATNAM, Andhra Pradesh, 530003				
CONSULTANTS:- <b>AECOM</b>		AECOM INDIA Pvt.Ltd./pwc 9th Floor, Infinity Tower C DLF Cyber City, DLF Phase II Gurgaon 122002 Haryana, India		
PROJECT TITLE :- <b>GREATER VISAKHAPATNAM SMART CITY CO-ORPORATION LIMITED</b>			PROJECT NO.  DALD16020	
DRAWING TITLE  <b>ARCHITECTURE DETAILS BUILDING ELEVATION</b>				
DRAWING NUMBER  VSC-ACM-MP-RFP-DWG-342-01				
DES. BY		SHEET NO.		REV.
DRN. BY		SHEET SIZE		
CHKD. BY		SCALE		
APPD. BY		DIMENSION		
THIS DRAWING IS PROPERTY OF AECOM AND IS NOT TO BE REPRODUCED, COPIED, HANDED OVER TO A THIRD PARTY OR USED FOR ANY PURPOSE OTHER THAN THAT FOR WHICH IT HAS BEEN LOANED				







E2: ELEVATION TYPE-II

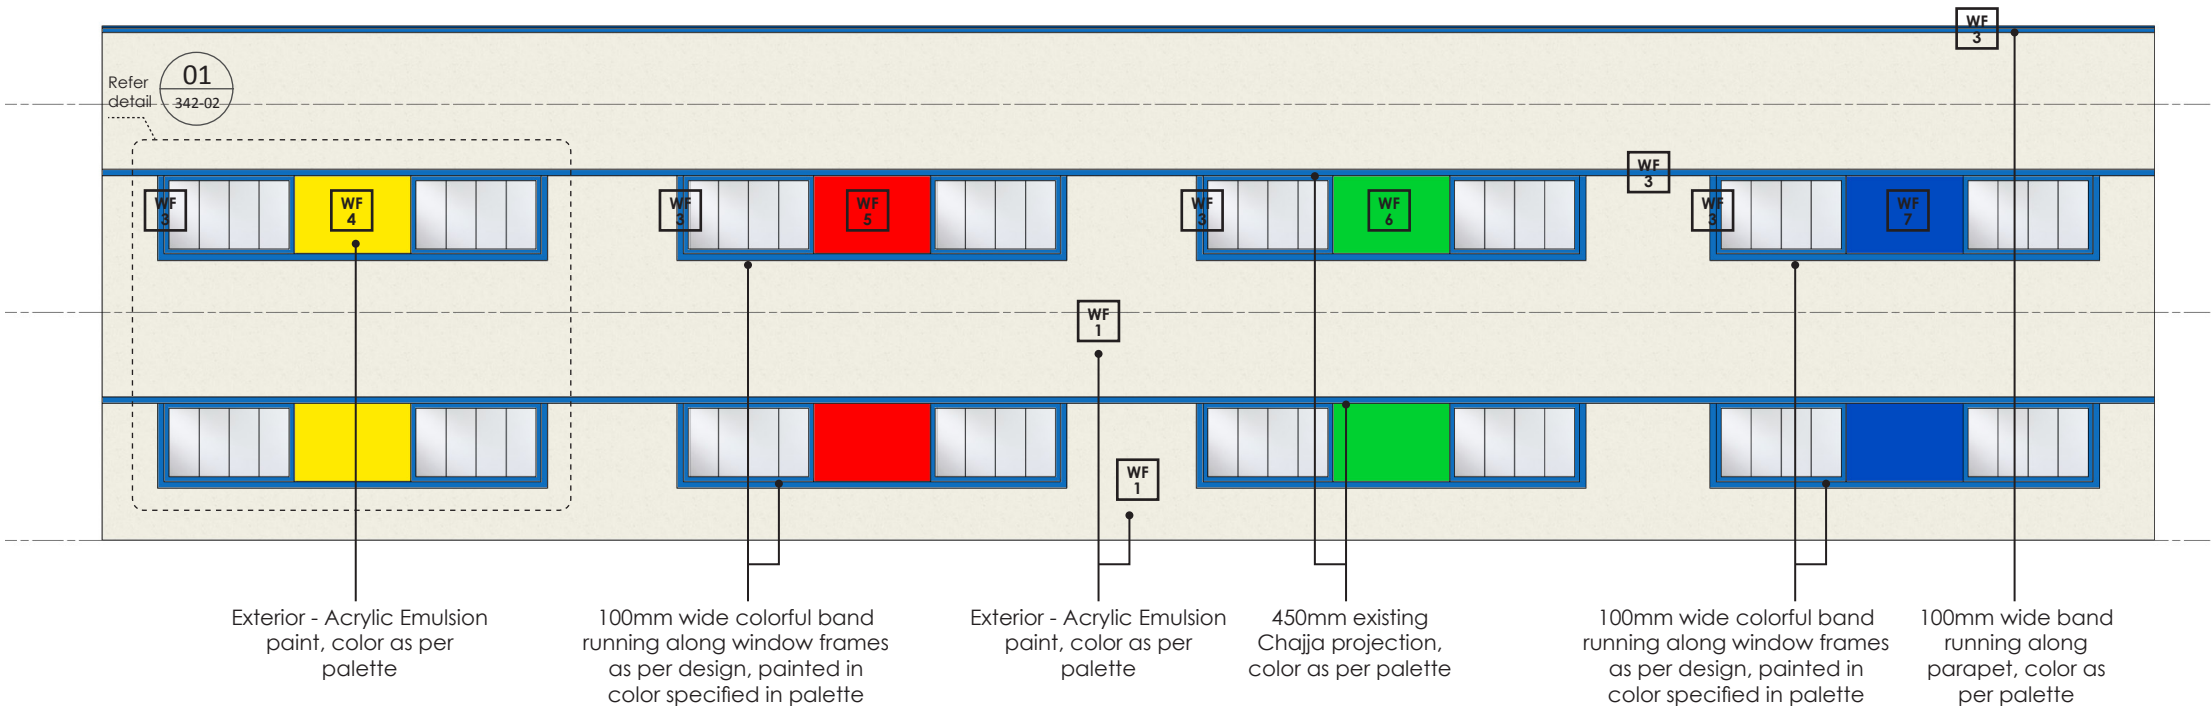

- NOTES:
1. THIS DRAWING IS TO BE READ IN CONJUNCTION WITH ALL OTHER DRAWINGS AND SPECIFICATION WITHIN THE PACKAGE.
  2. THESE DRAWINGS HAVE BEEN PREPARED FOR CONSTRUCTION AND COSTING PROPOSE.
  3. ALL DIMENSIONS ARE IN MM UNLESS OTHERWISE NOTED. DO NOT SCALE.
  4. ALL LEVELS ARE IN METERS.
  5. EXCEPT WHERE OTHERWISE EXPRESSLY AGREED IN WRITING, AECOM SHALL HAVE NO RESPONSIBILITY OR LIABILITY FOR ANY LOSS DIRECT,CONSEQUENTIAL.
  6. THIS DRAWING MUST NOT BE COPIED IN WHOLE OR PART WITHOUT PRIOR WRITTEN CONSENT FROM AECOM.


E3: ELEVATION TYPE-III

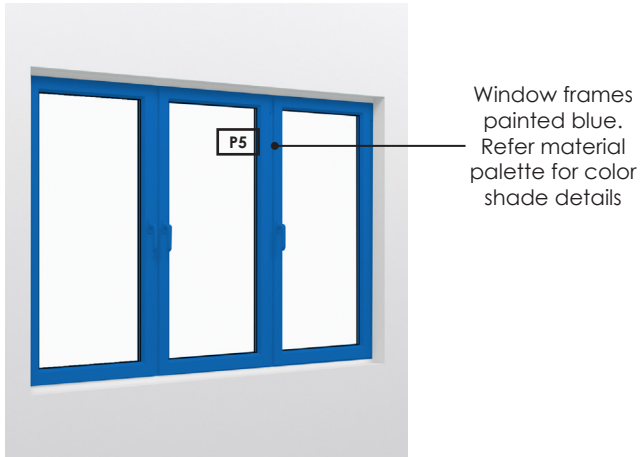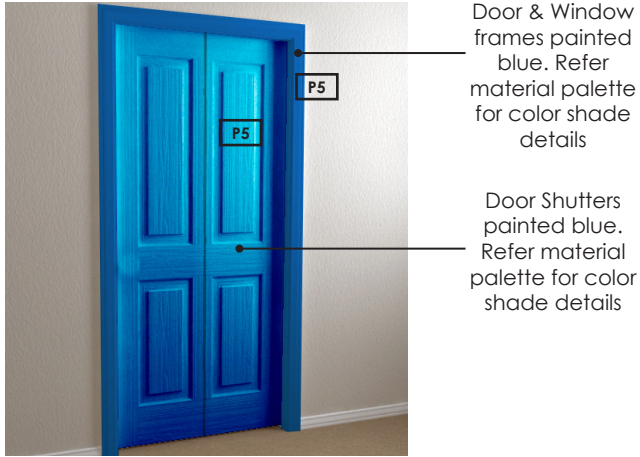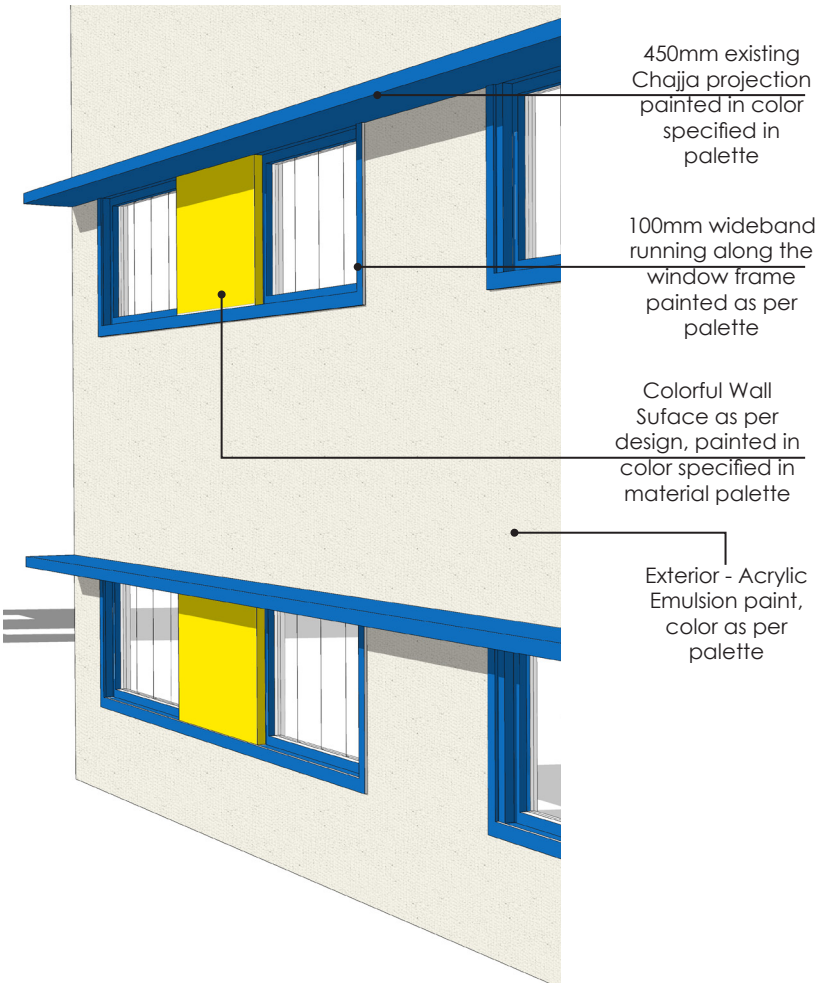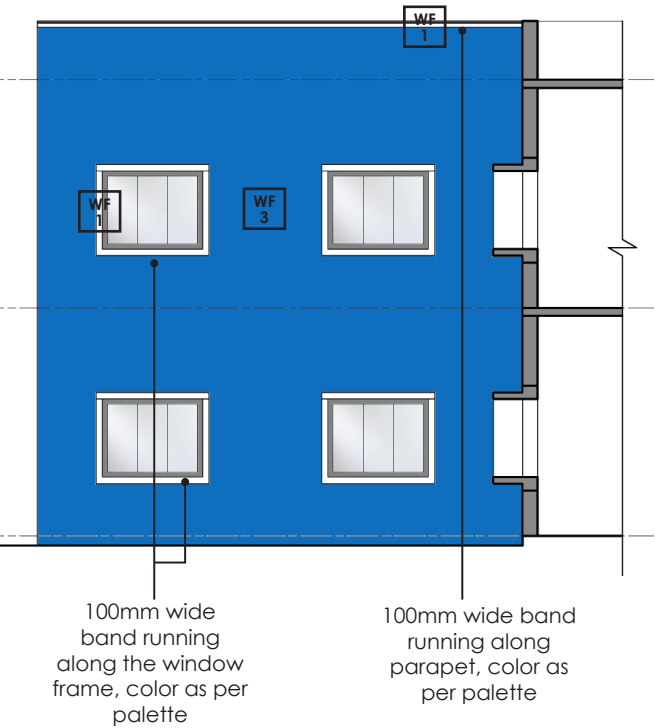

KEY MAP:



NOTE:  
Refer Dwg. VSC-ACM-MP-RFP-DWG-342-03 for finishes detail

REV	DATE	DESCRIPTION	SIGN.
CLIENT :-			
GVSCCL Room No. 306, Tennai Bhavan, GVMC, Asilmetta VISAKHAPATNAM, Andhra Pradesh, 530003			
CONSULTANTS:- 		AECOM INDIA Pvt.Ltd./pwc 9th Floor,Infinity Tower C DLF Cyber City,DLF Phase II Gurgaon 122002 Haryana, India	
PROJECT TITLE :- GREATER VISAKHAPATNAM SMART CITY CO-ORPORATION LIMITED			PROJECT NO.  DALD16020
DRAWING TITLE  ARCHITECTURE DETAILS BUILDING ELEVATION			
DRAWING NUMBER  VSC-ACM-MP-RFP-DWG-342-02			
DES. BY	SHEET NO.		
DRN. BY	SHEET SIZE		
CHKD. BY	SCALE		
APPD. BY	DIMENSION		
THIS DRAWING IS PROPERTY OF AECOM AND IS NOT TO BE REPRODUCED, COPIED, HANDED OVER TO A THIRD PARTY OR USED FOR ANY PURPOSE OTHER THAN THAT FOR WHICH IT HAS BEEN LOANED			

01  
342-02  
EXTERNAL FRAMES & PROJECTIONS

02  
342-02  
DOOR & WINDOW FRAMES









## FACADE FINISHES

### External paint

Colour :as/design & indicated finishes palette

Finish Type: External Acrylic Emulsion Paint on Textured Finish

Approved Make: Asian Paints Acrylic Based Texture- Apex/Ultima, Dulux Rustic, Berger

TYPE/COLOUR	LOCATION	MAKE	REFERENCE IMAGE
<div>WF1</div> <div><div></div><div>R: 247 G: 240 B: 222</div></div>	External Walls- Facade, Chajja, Window & parapet Band <i>(Ref. Elevation Type I, II &amp; III)</i>	Asian Paints: 0765 Morning Glory / L146 Sonnet	<div></div>
<div>WF2</div> <div><div></div><div>R: 202 G: 165 B: 92</div></div>	External Walls- Corridor Base Colors <i>(Ref. Elevation Type I)</i>	Asian Paints: 7840 Divine Wine / 7879 Natural Tinge	<div></div>
<div>WF3</div> <div><div></div><div>R: 31 G: 102 B: 150</div></div>	External Walls- Facade, Chajja, Window & parapet Band <i>(Ref. Elevation Type I, II &amp; III)</i>	Asian Paints: 7326 Soothing Sapphire / 9190 Classic Blue	<div></div>
<div>WF4</div> <div><div></div><div>R: 255 G: 234 B: 0</div></div>	External Walls- Facade Infill <i>(Ref. Elevation Type II)</i>	Asian Paints: 7861 Sunny Yellow / X104 Sporty Yellow	<div></div>
<div>WF5</div> <div><div></div><div>R: 255 G: 0 B: 0</div></div>	External Walls- Facade Infill <i>(Ref. Elevation Type II)</i>	Asian Paints: X115 Sahara Sunset / 8021 Hot Shot	<div></div>
<div>WF6</div> <div><div></div><div>R: 0 G: 209 B: 49</div></div>	External Walls- Facade Infill <i>(Ref. Elevation Type II)</i>	Asian Paints: 7661 Parrot Green / 9349 Wet Grass	<div></div>
<div>WF7</div> <div><div></div><div>R: 0 G: 74 B: 193</div></div>	External Walls- Facade Infill <i>(Ref. Elevation Type II)</i>	Asian Paints: 9205 Bing Blue / 7325 Twilight Zone	<div></div>

### Corridor Notice Board

Colour :as/  
design

Pin up notice boards of  
size 1.0m x 1.5m fixed  
along inner corridor  
wall at sill level of  
windows.  
*(Ref. Elevation Type I)*



## FACADE FINISHES

### Metal & Wood paint

Colour :as/design

Finish : External Enamel Paint (Matt)

Approved Make: Asian Paints- Apoclite/Tractor, Dulux Rustic, Berger

TYPE/COLOUR	LOCATION	REFERENCE IMAGES
<div>P1</div> <div><div></div><div>R: 255 G: 234 B: 0</div></div>	Screen- Facade <i>(Ref. Elevation Type I)</i>	<div></div>
<div>P2</div> <div><div></div><div>R: 255 G: 0 B: 0</div></div>	Screen- Facade <i>(Ref. Elevation Type I)</i>	<div></div>
<div>P3</div> <div><div></div><div>R: 0 G: 209 B: 49</div></div>	Screen- Facade <i>(Ref. Elevation Type I)</i>	<div></div>
<div>P4</div> <div><div></div><div>R: 0 G: 74 B: 193</div></div>	Screen- Facade <i>(Ref. Elevation Type I)</i>	<div></div>
<div>P5</div> <div><div></div><div>R: 31 G: 102 B: 150</div></div>	Door & Window frames-External & Internal	<div></div>

#### NOTES:

- THIS DRAWING IS TO BE READ IN CONJUNCTION WITH ALL OTHER DRAWINGS AND SPECIFICATION WITHIN THE PACKAGE.
- THESE DRAWINGS HAVE BEEN PREPARED FOR CONSTRUCTION AND COSTING PROPOSE.
- ALL DIMENSIONS ARE IN MM UNLESS OTHERWISE NOTED. DO NOT SCALE.
- ALL LEVELS ARE IN METERS.
- EXCEPT WHERE OTHERWISE EXPRESSLY AGREED IN WRITING, AECOM SHALL HAVE NO RESPONSIBILITY OR LIABILITY FOR ANY LOSS DIRECT,CONSEQUENTIAL.
- THIS DRAWING MUST NOT BE COPIED IN WHOLE OR PART WITHOUT PRIOR WRITTEN CONSENT FROM AECOM.

#### KEY MAP:



REV.	DATE	DESCRIPTION	SIGN.
CLIENT :- GVSCCL Room No. 306, Tanneti Bhavan, GVMC, Asilmetta VISAHKHAPATNAM, Andhra Pradesh, 530003			
CONSULTANTS:- <b>AECOM</b> AECOM INDIA Pvt.Ltd./pwc 9th Floor,Infinity Tower C DLF Cyber City,DLF Phase II Gurgaon 122002 Haryana, India			
PROJECT TITLE :- <b>GREATER VISAKHAPATNAM SMART CITY CO-ORPORATION LIMITED</b>			PROJECT NO. DALD16020
DRAWING TITLE <b>ARCHITECTURE DETAILS BUILDING ELEVATION (FACADE FINISHES)</b>			
DRAWING NUMBER VSC-ACM-MP-RFP-DWG-342-03			REV
DES. BY		SHEET NO.	
DRN. BY		SHEET SIZE	
CHKD. BY		SCALE	
APPD. BY		DIMENSION	
THIS DRAWING IS PROPERTY OF AECOM AND IS NOT TO BE REPRODUCED, COPIED, HANDED OVER TO A THIRD PARTY OR USED FOR ANY PURPOSE OTHER THAN THAT FOR WHICH IT HAS BEEN LOANED			



## INTENT


Wayfinding is a key element of site planning in all well established developments. The intent of the Signage Suite is to act as a guide through map and information to orient the students, teachers, visitors and other users of the GVMC schools. Signage should be visible, durable, user friendly and should follow the same language to maintain uniformity throughout the GVMC schools.

The Signage Suite comprises 4 key types of Signage:


- Gateway Signage
- Campus Plan Signage
- Information Panel- Exterior
- Information Panel- Interior

### GATEWAY MARKER


**SG 1.A** School Name Signage to be fixed on highest building facing the main road.

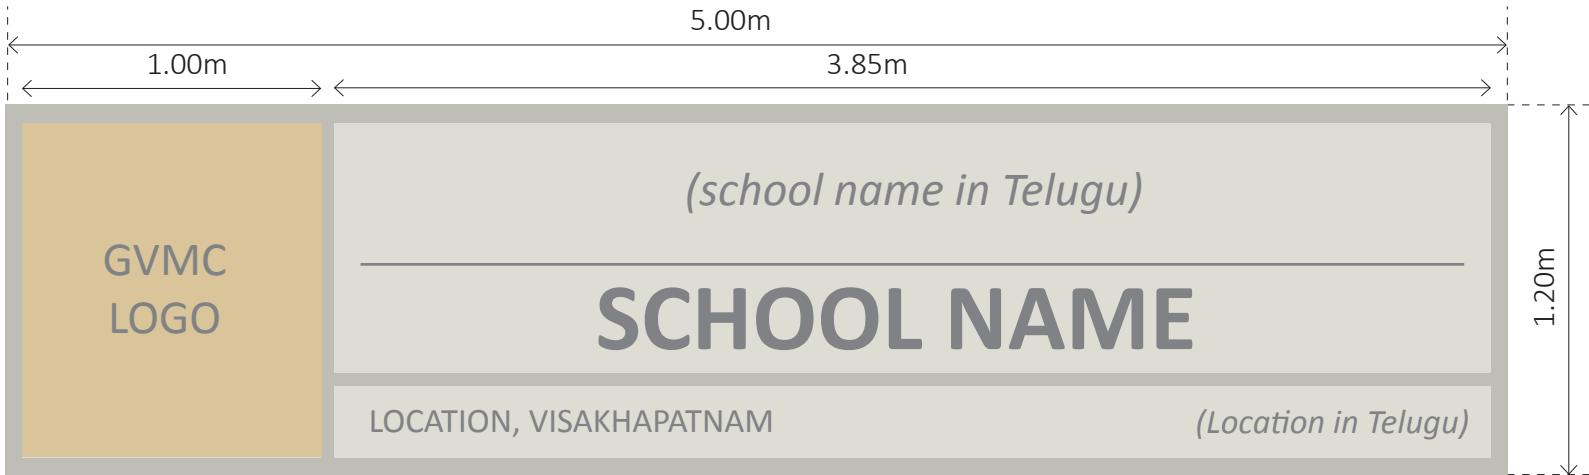

**SG 1.B** School Name Signage to be fixed on Boundary Wall.

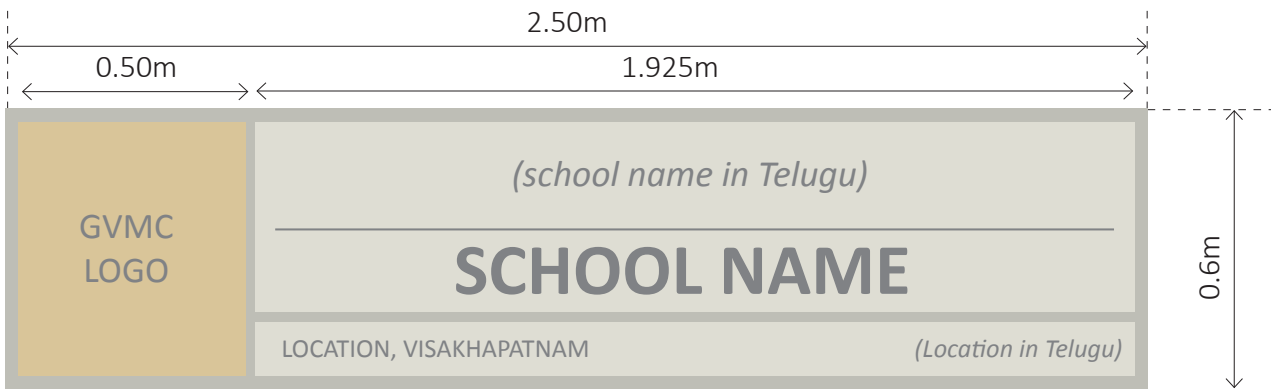

### CAMPUS PLAN

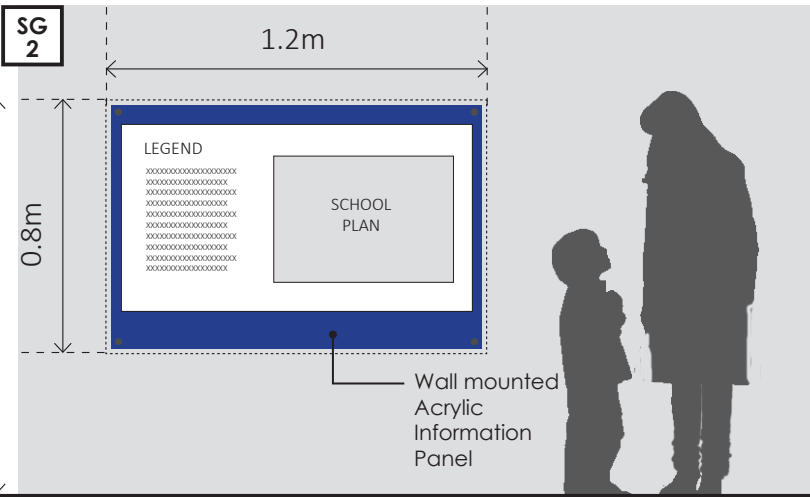

### FINISHES PALETTE:


**Brushed galvanised Mild Steel panels or Prefabricated Aluminium Panels**  
Durable, low maintenance, Adaptable, replaceable

**TOP**  
Light grey  
Non directional hairline


**BODY**  
**MAP & INFORMATION**  
Enamelled Panel

**BASE**  
Dark Grey  
Non directional hairline


**Acrylic wall panel**  
as / design  
Durable, low maintenance, Adaptable, replaceable

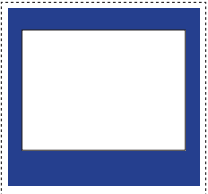

### INFORMATION PANEL- EXTERIOR

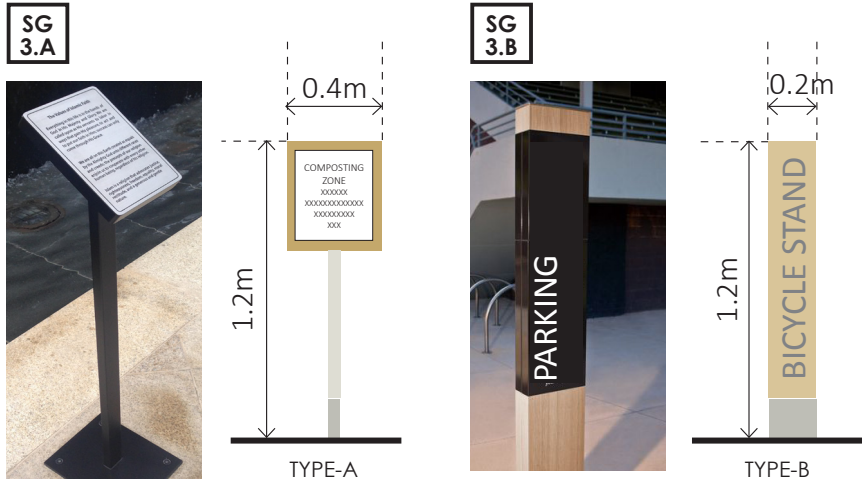

### INFORMATION PANEL- INTERIOR

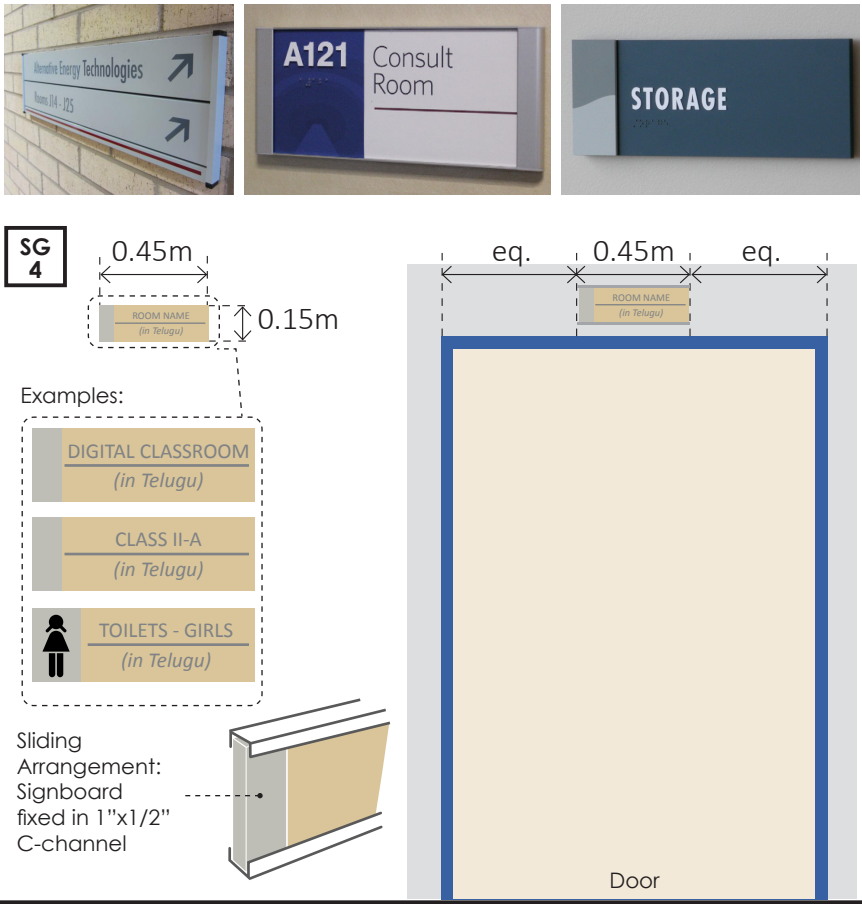

#### NOTES:

1. THIS DRAWING IS TO BE READ IN CONJUNCTION WITH ALL OTHER DRAWINGS AND SPECIFICATION WITHIN THE PACKAGE.
2. THESE DRAWINGS HAVE BEEN PREPARED FOR CONSTRUCTION AND COSTING PROPOSE.
3. ALL DIMENSIONS ARE IN MM UNLESS OTHERWISE NOTED. DO NOT SCALE.
4. ALL LEVELS ARE IN METERS.
5. EXCEPT WHERE OTHERWISE EXPRESSLY AGREED IN WRITING, AECOM SHALL HAVE NO RESPONSIBILITY OR LIABILITY FOR ANY LOSS DIRECT, CONSEQUENTIAL.
6. THIS DRAWING MUST NOT BE COPIED IN WHOLE OR PART WITHOUT PRIOR WRITTEN CONSENT FROM AECOM.

#### KEY MAP:




REV.	DATE	DESCRIPTION	SIGN.
CLIENT :-			
GVSCCL Room No. 306, Tenneti Bhavan, GVMC, Asilmetta VISAKHAPATNAM, Andhra Pradesh, 530003			
CONSULTANTS:-			
AECOM INDIA Pvt.Ltd./pwc 9th Floor, Infinity Tower C DLF Cyber City, DLF Phase II Gurgaon 122002 Haryana, India			
PROJECT TITLE :-			PROJECT NO.
GREATER VISAKHAPATNAM SMART CITY CO-ORPORATION LIMITED			DALD16020
DRAWING TITLE			
ARCHITECTURE DETAILS SIGNAGE SUITE			
DRAWING NUMBER			REV
VSC-ACM-MP-RFP-DWG-342-04			
DES. BY		SHEET NO.	
DRN. BY		SHEET SIZE	
CHKD. BY		SCALE	
APPD. BY		DIMENSION	
THIS DRAWING IS PROPERTY OF AECOM AND IS NOT TO BE REPRODUCED, COPIED, HANDLED OVER TO A THIRD PARTY OR USED FOR ANY PURPOSE OTHER THAN THAT FOR WHICH IT HAS BEEN LOANED			




SIGNAGE ON THE FACADE OF BUILDING FACING MAIN ROAD

SG 1.A GATEWAY SIGNAGE DETAILS

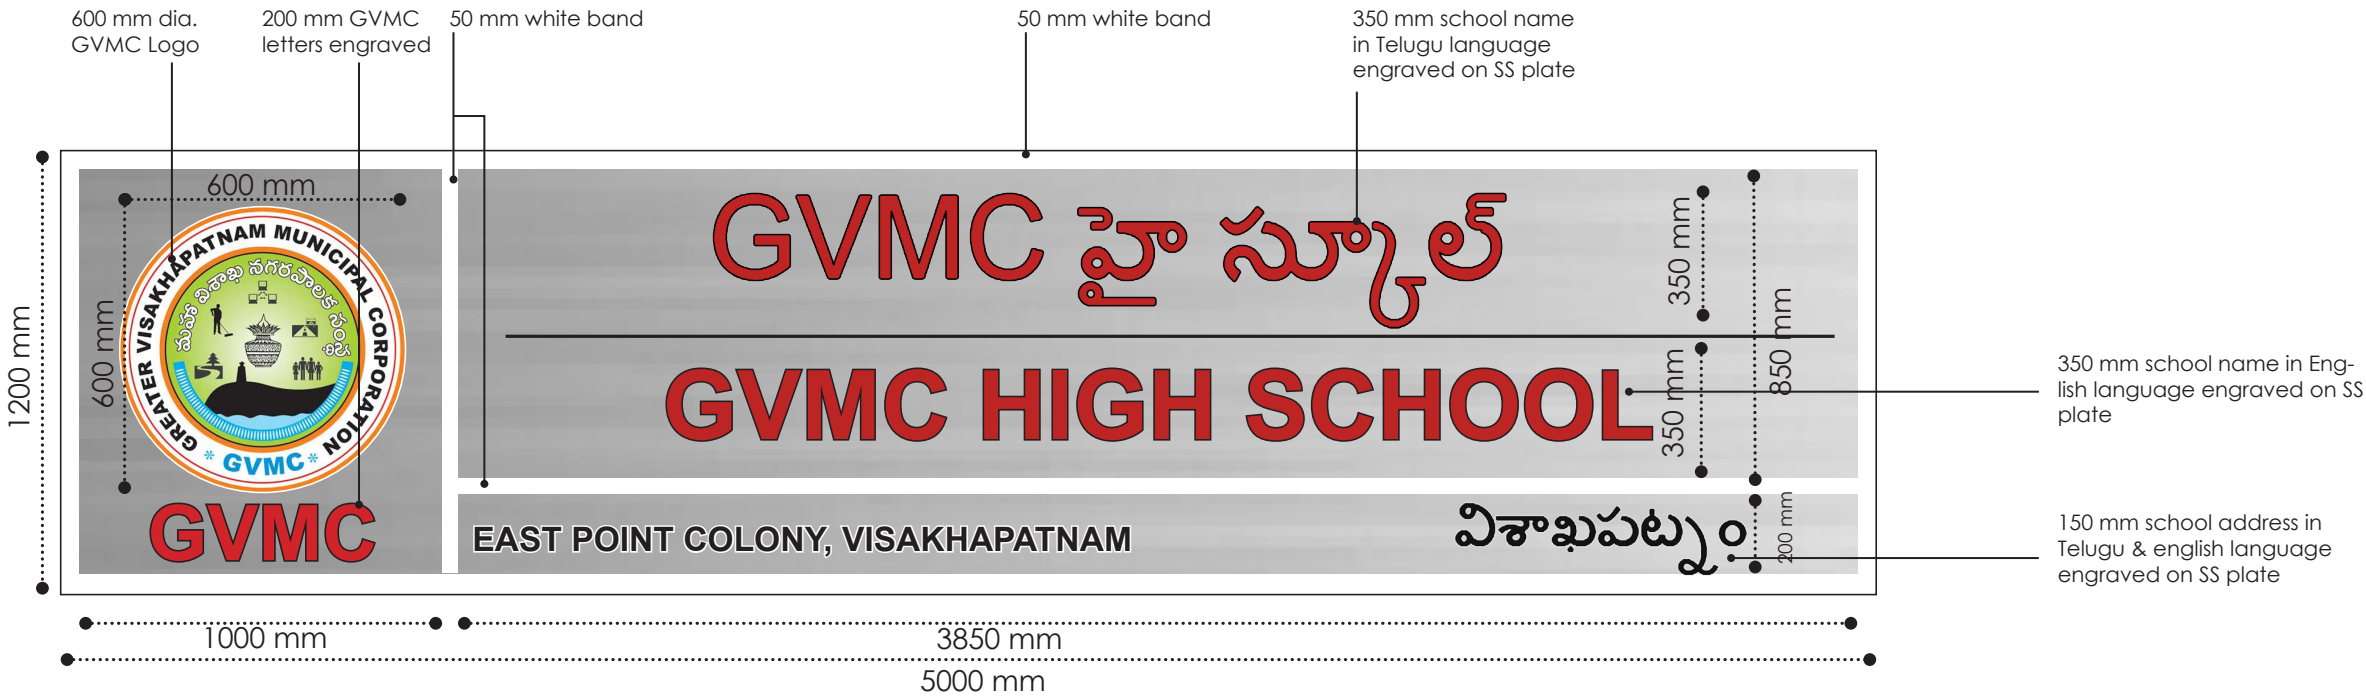


- NOTES:
1. THIS DRAWING IS TO BE READ IN CONJUNCTION WITH ALL OTHER DRAWINGS AND SPECIFICATION WITHIN THE PACKAGE.
  2. THESE DRAWINGS HAVE BEEN PREPARED FOR CONSTRUCTION AND COSTING PROPOSE.
  3. ALL DIMENSIONS ARE IN MM UNLESS OTHERWISE NOTED. DO NOT SCALE.
  4. ALL LEVELS ARE IN METERS.
  5. EXCEPT WHERE OTHERWISE EXPRESSLY AGREED IN WRITING, AECOM SHALL HAVE NO RESPONSIBILITY OR LIABILITY FOR ANY LOSS DIRECT,CONSEQUENTIAL.
  6. THIS DRAWING MUST NOT BE COPIED IN WHOLE OR PART WITHOUT PRIOR WRITTEN CONSENT FROM AECOM.

LOCATION ON FACADE WALL

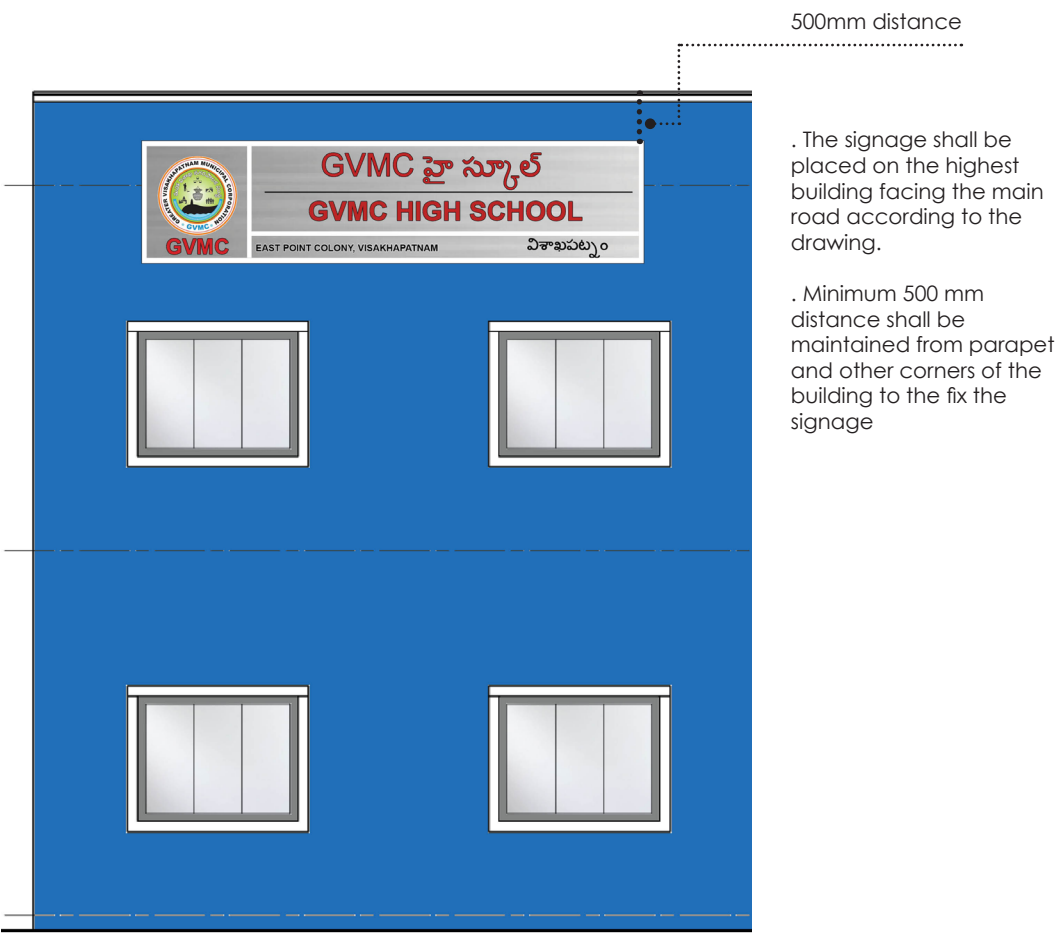

LETTERING DETAILS

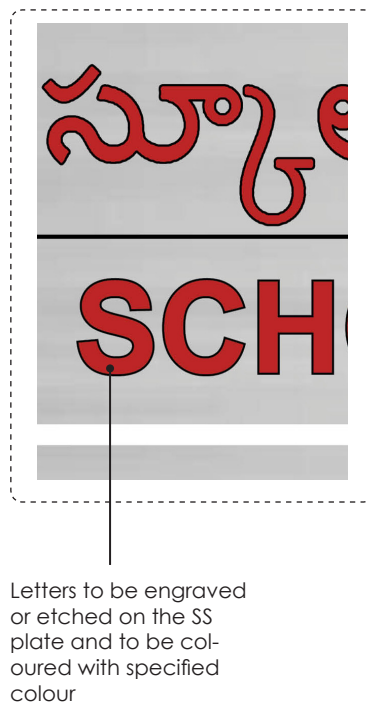

Reference images:



KEY MAP:

REV. DATE DESCRIPTION SIGN.

CLIENT :- GVSCCL  
Room No. 306, Tanneti Bhavan,  
GVMC, Asilmetta  
VISAKHAPATNAM, Andhra Pradesh, 530003

CONSULTANTS:- AECOM INDIA Pvt.Ltd./pwc  
9th Floor,Infinity Tower C DLF Cyber City,DLF Phase II  
Gurgaon 122002 Haryana, India

PROJECT TITLE :- GREATER VISAKHAPATNAM SMART CITY CO-ORPORATION LIMITED

PROJECT NO. DALD16020

DRAWING TITLE ARCHITECTURE DETAILS  
SIGNAGE SUITE  
(GATEWAY SIGNAGE)



DRAWING NUMBER VSC-ACM-MP-RFP-DWG-342-05

DES. BY SHEET NO.  
DRN. BY SHEET SIZE  
CHKD. BY SCALE  
APPD. BY DIMENSION

THIS DRAWING IS PROPERTY OF AECOM AND IS NOT TO BE REPRODUCED, COPIED, HANDED OVER TO A THIRD PARTY OR USED FOR ANY PURPOSE OTHER THAN THAT FOR WHICH IT HAS BEEN LOANED


SIGNAGE ON THE BOUNDARY WALL NEAR ENTRANCE GATE

SG 1.B GATEWAY SIGNAGE DETAILS

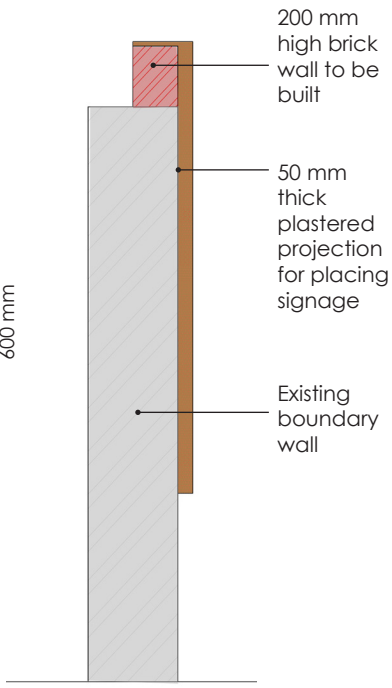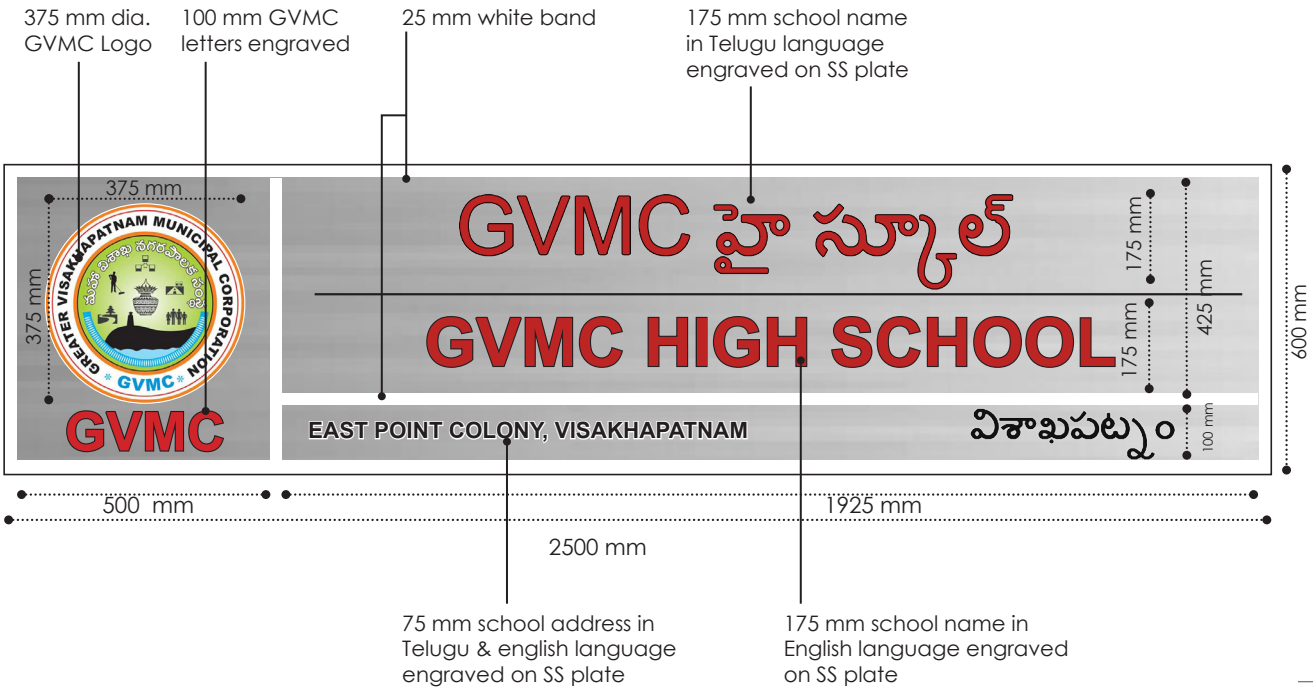


01 SECTION 342-06

**OPTION 1**  
Fixing the signage to the wall using the SS Studs  
This is for signages which are wall mounted and of less span like the signage on boundary wall


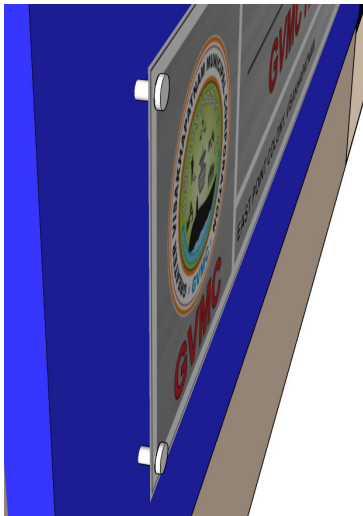


**OPTION 2**  
Fixing the signage to the wall using the C sections, the signages is Screwed to the c section which is painted white.  
This is for signages which are wall mounted and of large span like the signage on main facade.

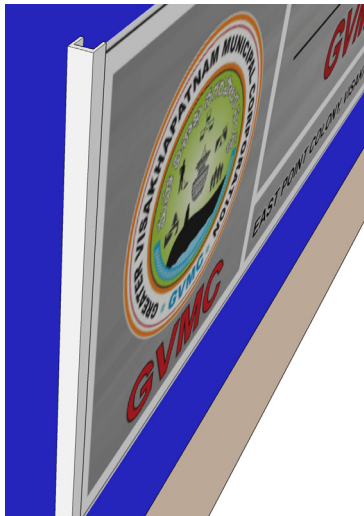

02 JOINERY DETAILS 342-06

LOCATION ON BOUNDARY WALL

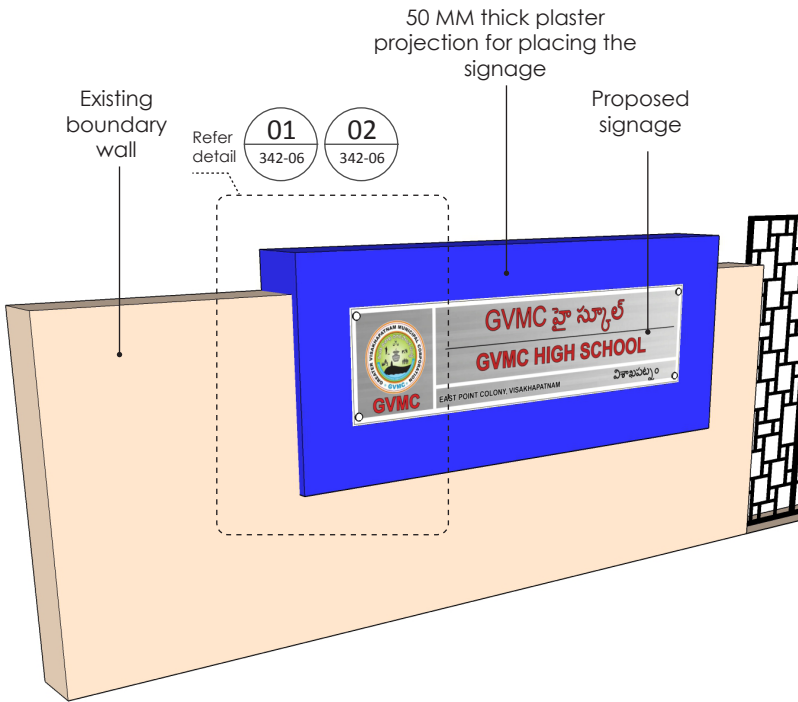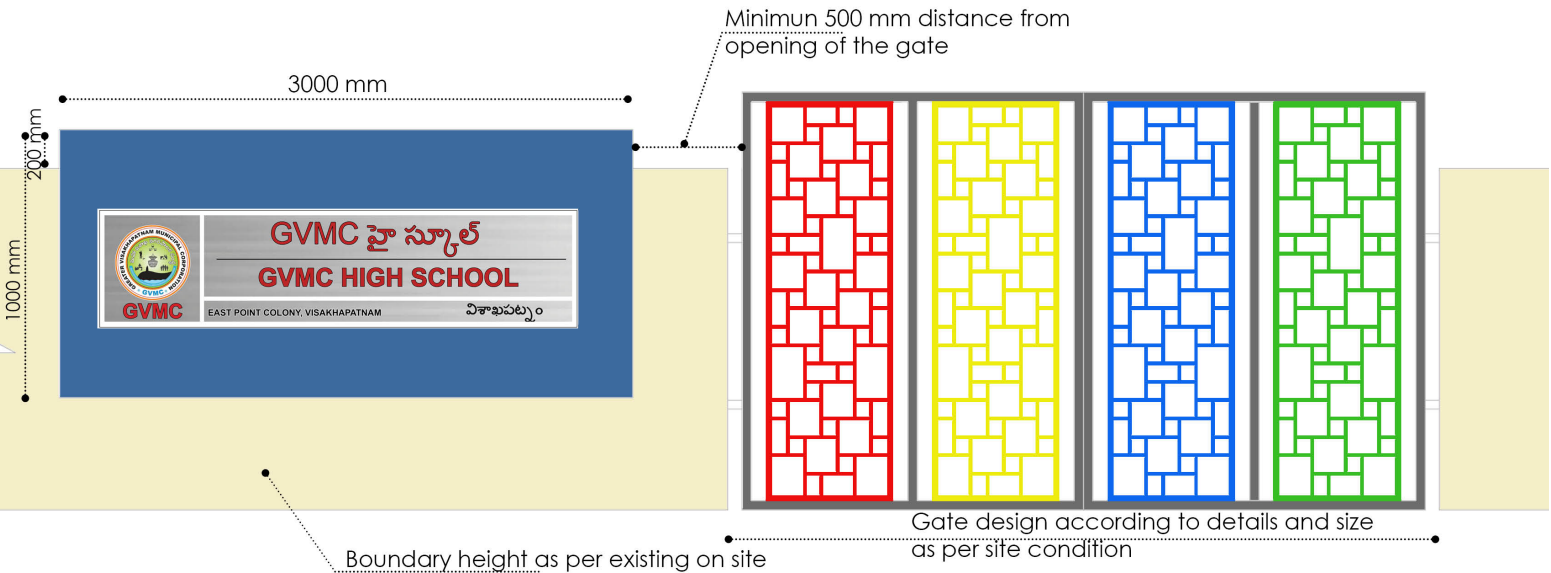

- . The signage should be placed on the projection of minimum 3m wide built on the boundary wall next to the entrance gate.
- . Minimum 500 mm distance should be maintained from the entrance gate.
- . The projection should be coloured with the highlighter colour specified in the colour palette.

- NOTES:
1. THIS DRAWING IS TO BE READ IN CONJUNCTION WITH ALL OTHER DRAWINGS AND SPECIFICATION WITHIN THE PACKAGE.
  2. THESE DRAWINGS HAVE BEEN PREPARED FOR CONSTRUCTION AND COSTING PROPOSE.
  3. ALL DIMENSIONS ARE IN MM UNLESS OTHERWISE NOTED. DO NOT SCALE.
  4. ALL LEVELS ARE IN METERS.
  5. EXCEPT WHERE OTHERWISE EXPRESSLY AGREED IN WRITING, AECOM SHALL HAVE NO RESPONSIBILITY OR LIABILITY FOR ANY LOSS DIRECT,CONSEQUENTIAL.
  6. THIS DRAWING MUST NOT BE COPIED IN WHOLE OR PART WITHOUT PRIOR WRITTEN CONSENT FROM AECOM.

KEY MAP:




REV.	DATE	DESCRIPTION	SIGN.
CLIENT :-			
GVSCCL Room No. 306, Tennai Bhavan, GVMC, Asilmetta VISAKHAPATNAM, Andhra Pradesh, 530003			
CONSULTANTS:-			
AECOM INDIA Pvt.Ltd./pwc 9th Floor,Infinity Tower C DLF Cyber City,DLF Phase II Gurgaon 122002 Haryana, India			
PROJECT TITLE :-			PROJECT NO.
GREATER VISAKHAPATNAM SMART CITY CO-ORPORATION LIMITED			DALD16020
DRAWING TITLE			
ARCHITECTURE DETAILS SIGNAGE SUITE (GATEWAY SIGNAGE)			
DRAWING NUMBER			REV
VSC-ACM-MP-RFP-DWG-342-06			
DES. BY		SHEET NO.	
DRN. BY		SHEET SIZE	
CHKD. BY		SCALE	
APPD. BY		DIMENSION	
THIS DRAWING IS PROPERTY OF AECOM AND IS NOT TO BE REPRODUCED, COPIED, HANDED OVER TO A THIRD PARTY OR USED FOR ANY PURPOSE OTHER THAN THAT FOR WHICH IT HAS BEEN LOANED			




SENIOR & SECONDARY CLASSES


TYPICAL CLASSROOM PROPOSED PLAN

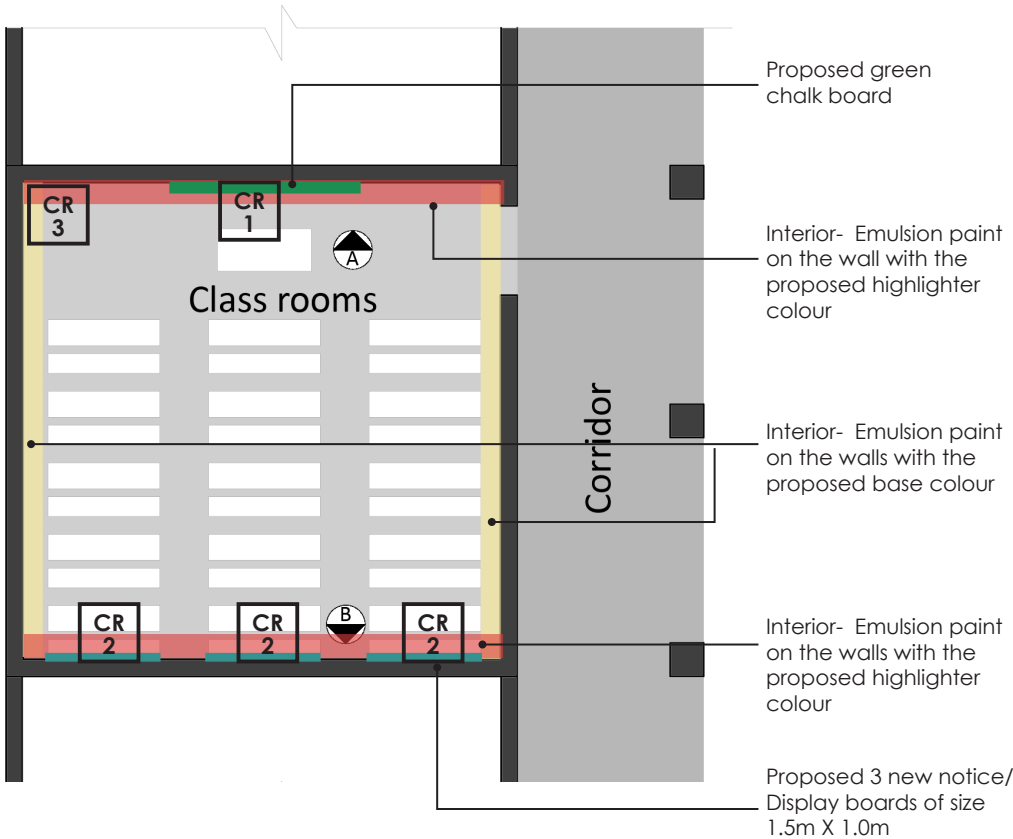

ILLUSTRATION

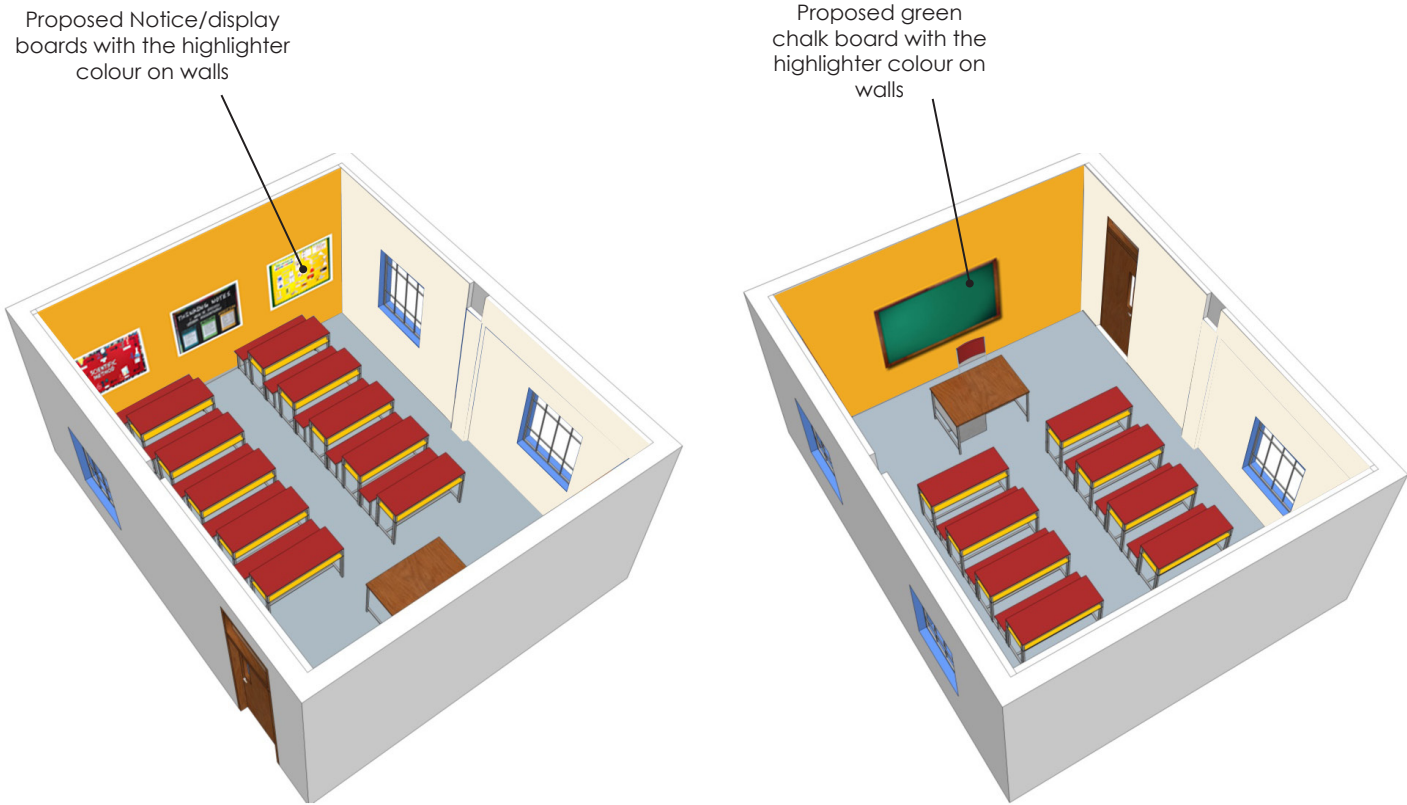


ELEVATION A

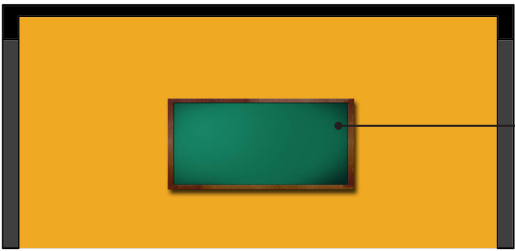

Proposed green chalk board with the highlighter colour on walls

ELEVATION B

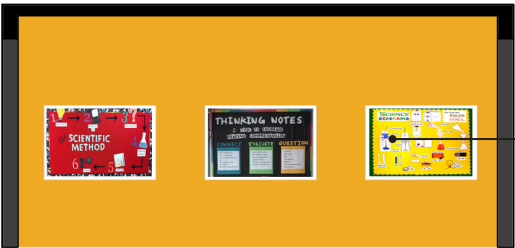


Proposed Notice/ display boards with the highlighter colour on walls

COLOUR PALETTE	
BASE COLOUR	
IWF1	R: 247 G: 240 B: 222
HIGHLIGHTER	
IWF2	R: 226 G: 84 B: 55
IWF3	R: 238 G: 169 B: 35
IWF4	R: 162 G: 189 B: 42

INFRASTRUCTURE PER CLASS



**CR 1**  
1 GREEN CHALK BOARD PER CLASS OF SIZE 1M X 2.5M (Size may vary with school and space available on site)

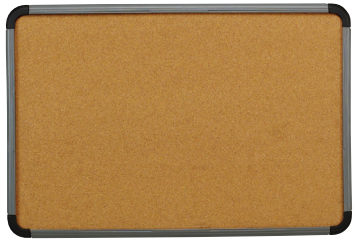

**CR 2**  
3 PIN UP NOTICE BOARDS PER CLASS OF SIZE 1M X 1.5M (Size & number may vary with school and space available on site)



**CR 3**  
DUSTBIN WITH SEGREGATION (Model and make will be as per specification)

REFERENCE IMAGES



- NOTES:
1. THIS DRAWING IS TO BE READ IN CONJUNCTION WITH ALL OTHER DRAWINGS AND SPECIFICATION WITHIN THE PACKAGE.
  2. THESE DRAWINGS HAVE BEEN PREPARED FOR CONSTRUCTION AND COSTING PROPOSE.
  3. ALL DIMENSIONS ARE IN MM UNLESS OTHERWISE NOTED. DO NOT SCALE.
  4. ALL LEVELS ARE IN METERS.
  5. EXCEPT WHERE OTHERWISE EXPRESSLY AGREED IN WRITING, AECOM SHALL HAVE NO RESPONSIBILITY OR LIABILITY FOR ANY LOSS DIRECT,CONSEQUENTIAL.
  6. THIS DRAWING MUST NOT BE COPIED IN WHOLE OR PART WITHOUT PRIOR WRITTEN CONSENT FROM AECOM.


KEY MAP:




REV.	DATE	DESCRIPTION	SIGN.
CLIENT :-			
GVSCCL Room No. 306, Tenneti Bhavan, GVMC, Asilmetta VISAKHAPATANM, Andhra Pradesh, 530003			
CONSULTANTS:-			
AECOM INDIA Pvt.Ltd./pwc 9th Floor,Infinity Tower C DLF Cyber City,DLF Phase II Gurgaon 122002 Haryana, India			
PROJECT TITLE :-			PROJECT NO.
GREATER VISAKHAPATNAM SMART CITY CO-ORPORATION LIMITED			DALD16020
DRAWING TITLE			
ARCHITECTURE DETAILS CLASSROOMS (HIGH SCHOOL)			
DRAWING NUMBER			
VSC-ACM-MP-RFP-DWG-342-07			
DES. BY	SHEET NO.		
DRN. BY	SHEET SIZE		
CHKD. BY	SCALE		
APPD. BY	DIMENSION		
THIS DRAWING IS PROPERTY OF AECOM AND IS NOT TO BE REPRODUCED, COPIED, HANDLED OVER TO A THIRD PARTY OR USED FOR ANY PURPOSE OTHER THAN THAT FOR WHICH IT HAS BEEN LOANED			

## PRIMARY CLASSES

### TYPICAL CLASSROOM PROPOSED PLAN

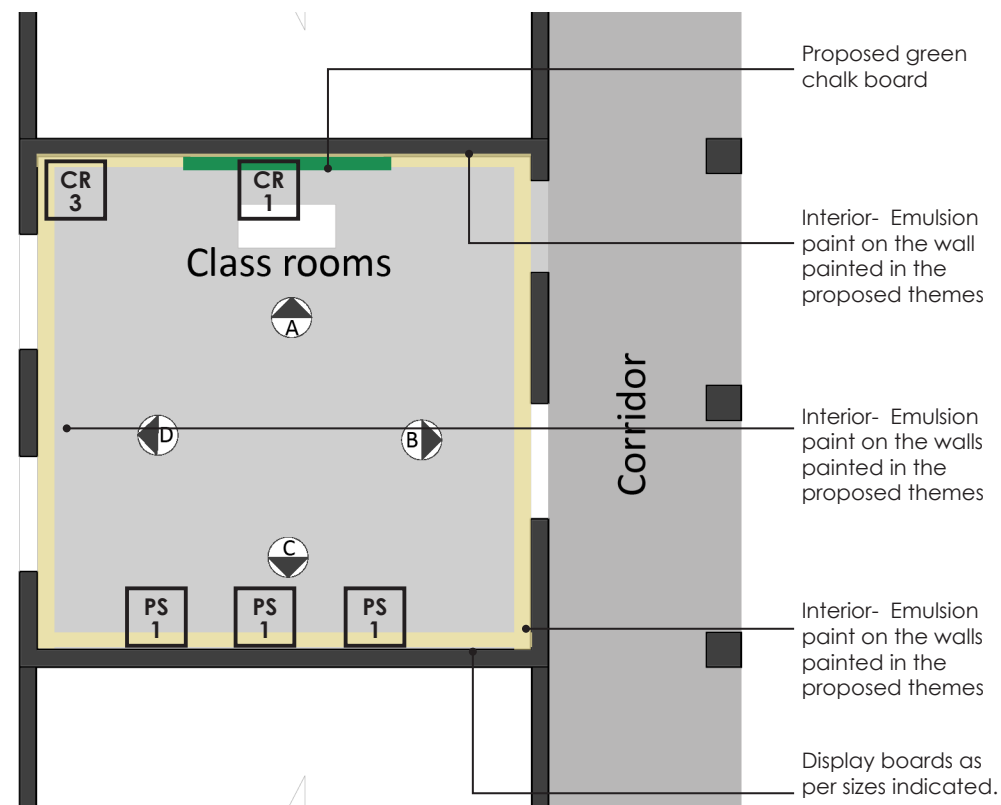

### ELEVATION

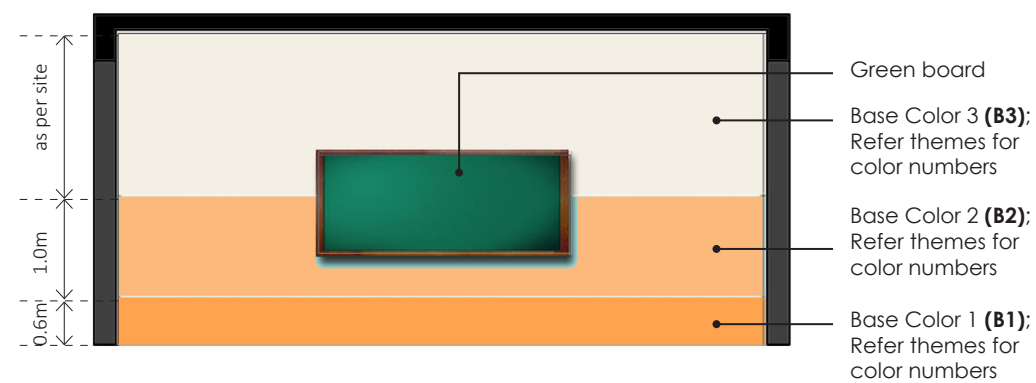


Reference images:



**CR**  
**1** 1 GREEN CHALK BOARD  
PER CLASS OF SIZE  
2.5MX1M (Size vary  
with school and space  
available on site)

PS  
1 NOTICE BOARDS


Multicolored cloth pin-up boards fixed on cardboard and supported by an exterior frame for hanging on wall. Sizes of board and Colors of cloth to be taken from the palette indicated under each theme.

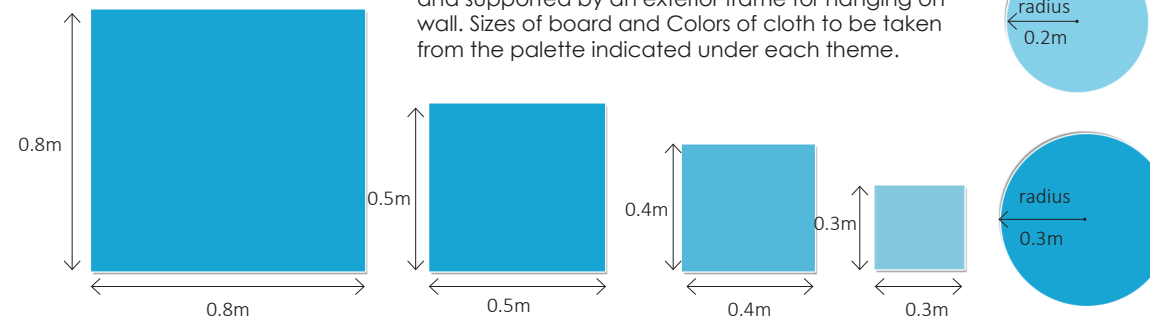

### PROPOSED THEMES:


### A. NATURE

The theme is inspired by the beautiful hues of nature. As specified in the color palette, base colors should be in shades of green with elements like trees, birds and animals from jungle painted in contrasting colors as shown below.

 

ELEMENTS COLOR PALETTE	VARIOUS match with shades of elements used in theme
---------------------------	---

NOTICE BOARD  
COLOR PALETTE

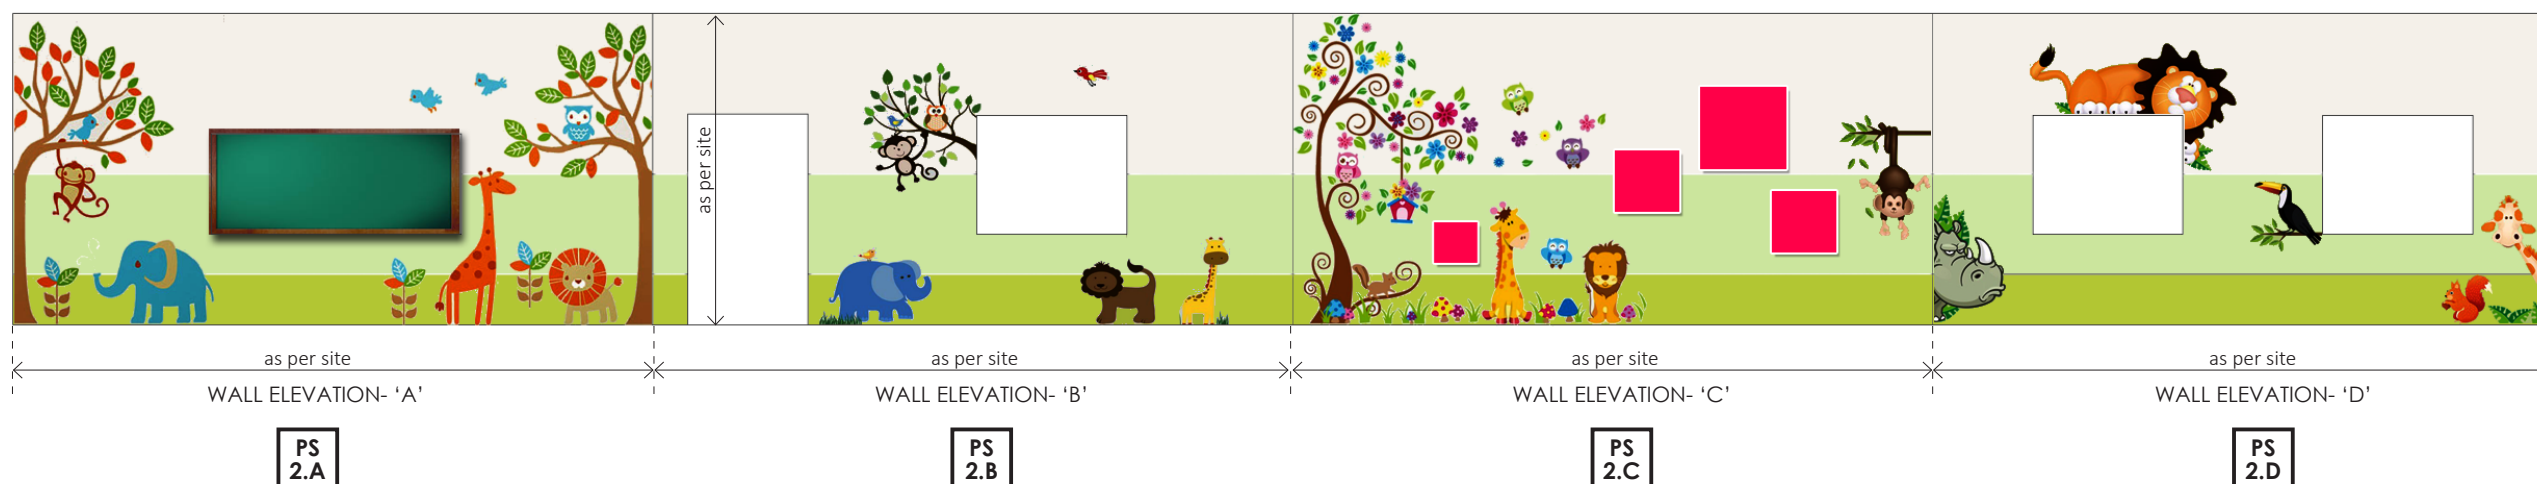

NOTES:

1. THIS DRAWING IS TO BE READ IN CONJUNCTION WITH ALL OTHER DRAWINGS AND SPECIFICATION WITHIN THE PACKAGE.
2. THESE DRAWINGS HAVE BEEN PREPARED FOR CONSTRUCTION AND COSTING PROPOSE.
3. ALL DIMENSIONS ARE IN MM UNLESS OTHERWISE NOTED. DO NOT SCALE.
4. ALL LEVELS ARE IN METERS.
5. EXCEPT WHERE OTHERWISE EXPRESSLY AGREED IN WRITING, AECOM SHALL HAVE NO RESPONSIBILITY OR LIABILITY FOR ANY LOSS DIRECT, CONSEQUENTIAL.
6. THIS DRAWING MUST NOT BE COPIED IN WHOLE OR PART WITHOUT PRIOR WRITTEN CONSENT FROM AECOM.

KEY MAP:




REV.	DATE	DESCRIPTION	SIGN.
CLIENT :- <div style="text-align: center;"> <b>GVSCCL</b>            Room No. 306, Tenneti Bhavan,            GVMC, Asilmetta            VISAHKAPATNAM, Andhra Pradesh, 530003         </div>			
CONSULTANTS:- <div style="display: flex; align-items: center;"> <div> <b>AECOM INDIA Pvt.Ltd./pwc</b>            9th Floor, Infinity Tower C DLF Cyber City, DLF Phase II            Gurgaon 122002 Haryana, India         </div> </div>			
PROJECT TITLE :- <b>GREATER VISAHKAPATNAM SMART CITY CO-CORPORATION LIMITED</b>			PROJECT NO.  <b>DALD16020</b>
DRAWING TITLE  <div style="text-align: center;"> <b>ARCHITECTURE DETAILS</b>  <b>CLASSROOMS</b>  <b>(PRIMARY SCHOOL)</b> </div>			
DRAWING NUMBER <b>VSC-ACM-MP-RFP-DWG-342-08</b>			REV
DES. BY	SHEET NO.		
DRN. BY	SHEET SIZE		
CHKD. BY	SCALE		
APPD. BY	DIMENSION		
THIS DRAWING IS PROPERTY OF AECOM AND IS NOT TO BE REPRODUCED, COPIED, HANDED OVER TO A THIRD PARTY OR USED FOR ANY PURPOSE OTHER THAN THAT FOR WHICH IT HAS BEEN LOANED			



PRIMARY CLASSES


C. UNIVERSE

Catching imagination of children by painting elements from outer space like planets, solar system, space ships etc. on walls.

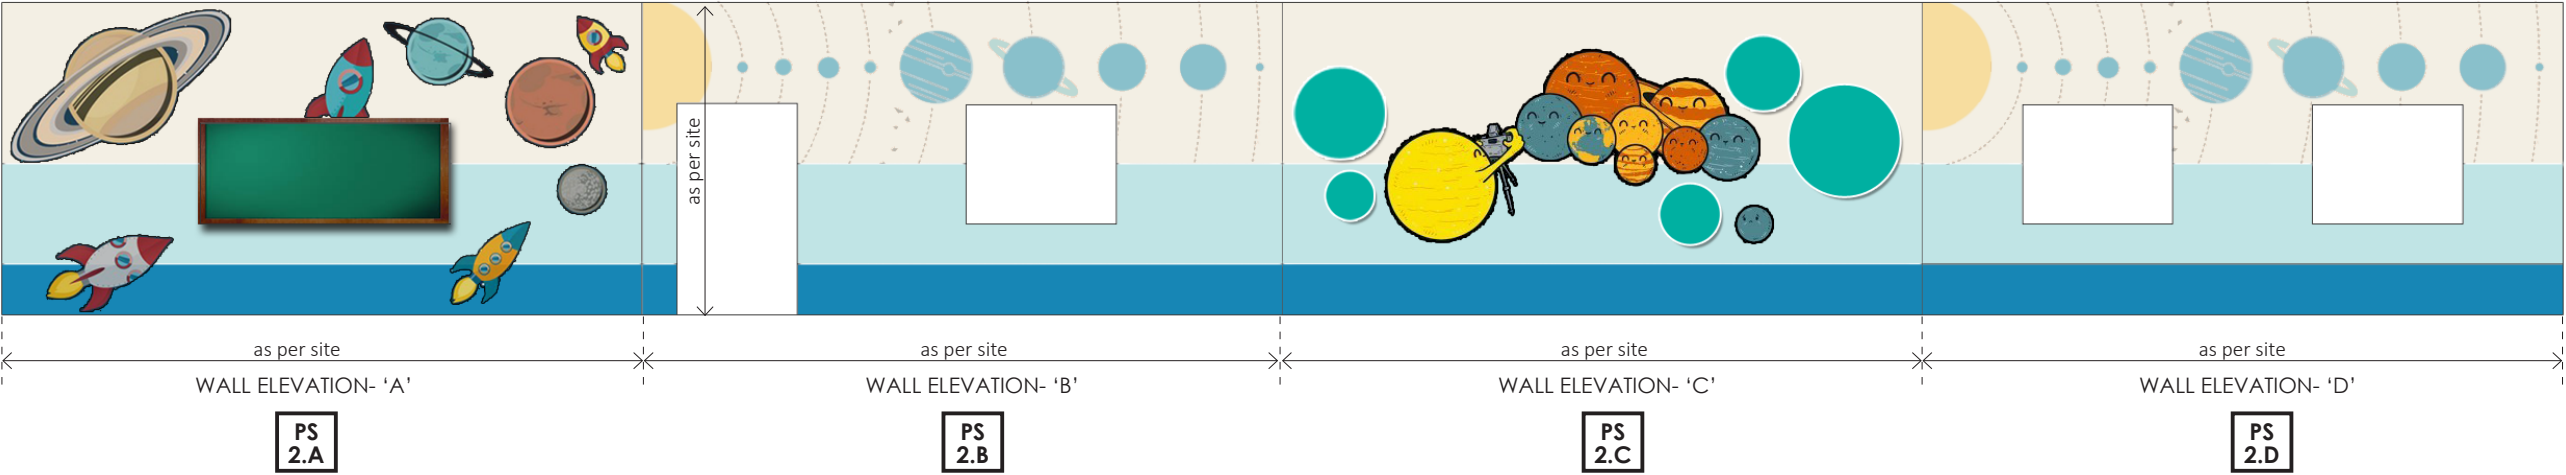


C. SPORTS

Encouraging children to follow an active lifestyle by painting children participating in games like cycling, cricket, volley ball, running etc.

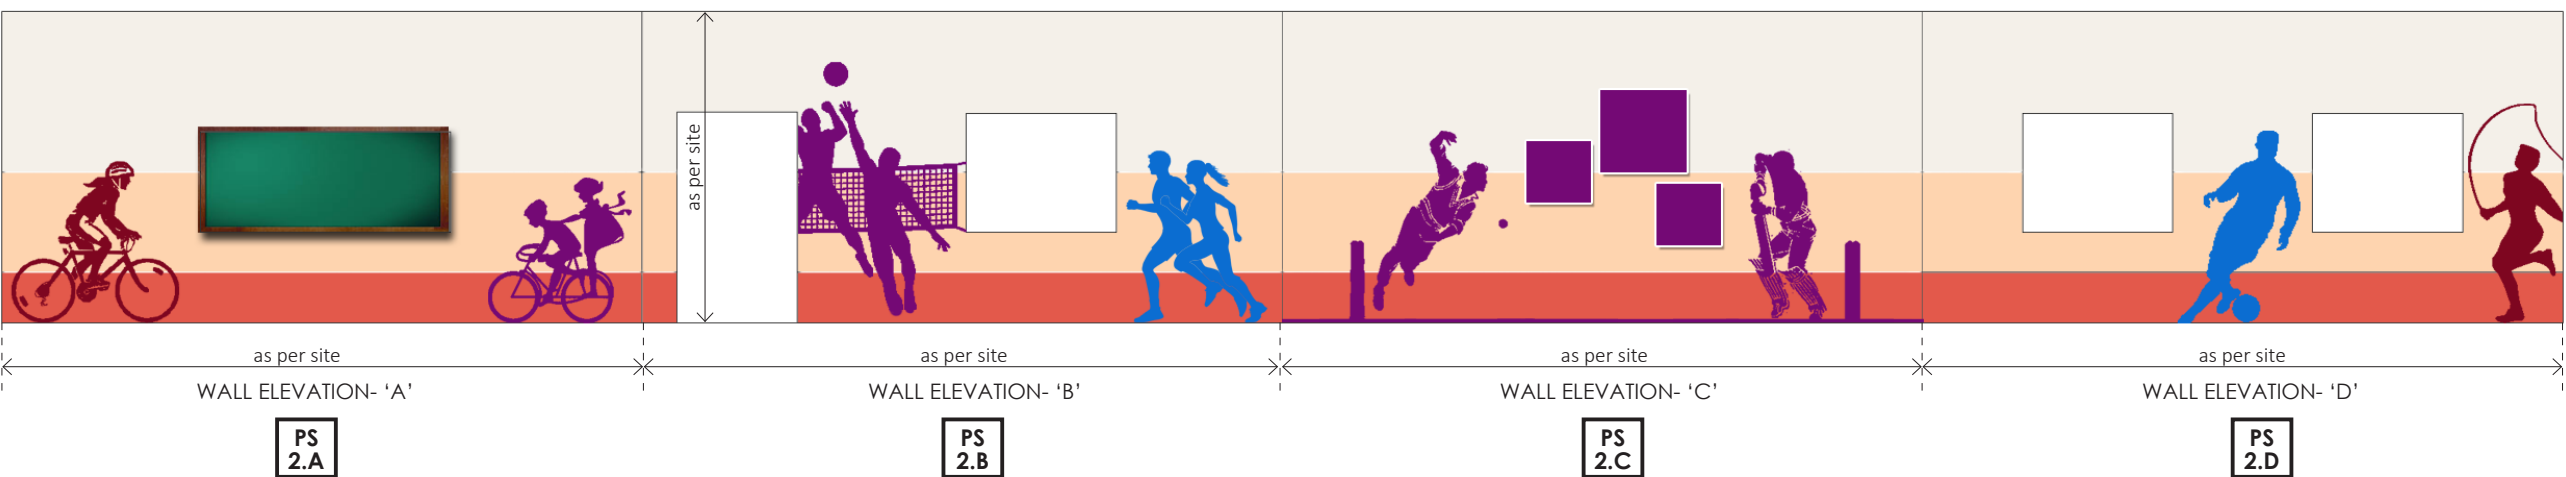

D. PLAIN

Walls painted in bands of contrasting colors punctuated by colorful stick-on boards, notice boards etc.

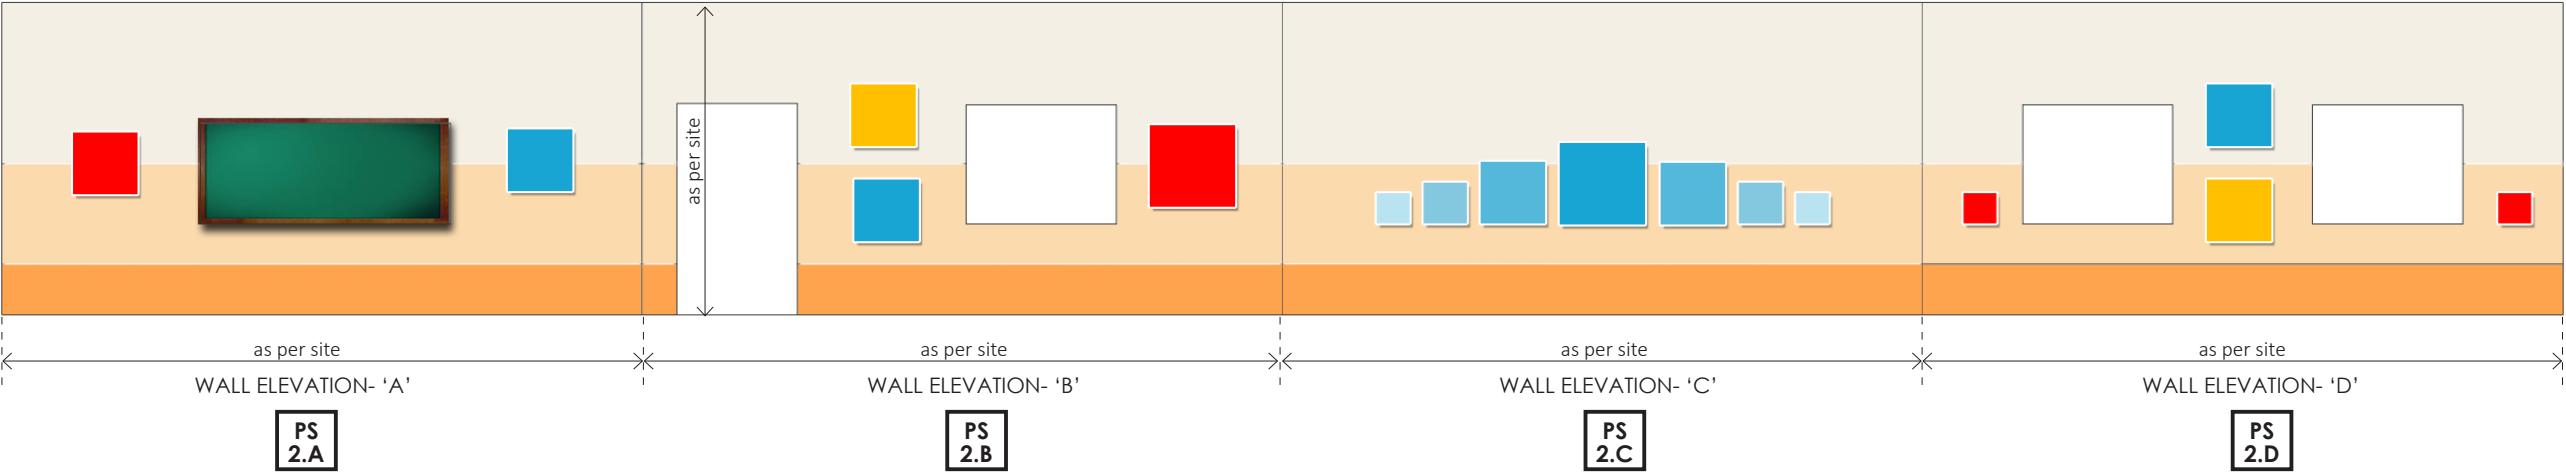



- NOTES:
1. THIS DRAWING IS TO BE READ IN CONJUNCTION WITH ALL OTHER DRAWINGS AND SPECIFICATION WITHIN THE PACKAGE.
  2. THESE DRAWINGS HAVE BEEN PREPARED FOR CONSTRUCTION AND COSTING PROPOSE.
  3. ALL DIMENSIONS ARE IN MM UNLESS OTHERWISE NOTED. DO NOT SCALE.
  4. ALL LEVELS ARE IN METERS.
  5. EXCEPT WHERE OTHERWISE EXPRESSLY AGREED IN WRITING, AECOM SHALL HAVE NO RESPONSIBILITY OR LIABILITY FOR ANY LOSS DIRECT,CONSEQUENTIAL.
  6. THIS DRAWING MUST NOT BE COPIED IN WHOLE OR PART WITHOUT PRIOR WRITTEN CONSENT FROM AECOM.

KEY MAP:



REV.	DATE	DESCRIPTION	SIGN.
CLIENT :-			
GVSCCL Room No. 306, Tenneti Bhavan, GVMC, Asilmetta VISAKHAPATNAM, Andhra Pradesh, 530003			
CONSULTANTS:-			
AECOM INDIA Pvt.Ltd./pwc 9th Floor,Infinity Tower C DLF Cyber City,DLF Phase II Gurgaon 122002 Haryana, India			
PROJECT TITLE :-			PROJECT NO.
GREATER VISAKHAPATNAM SMART CITY CO-ORPORATION LIMITED			DALD16020
DRAWING TITLE			
ARCHITECTURE DETAILS CLASSROOMS (PRIMARY SCHOOL)			
DRAWING NUMBER			
VSC-ACM-MP-RFP-DWG-342-09			
DES. BY		SHEET NO.	
DRN. BY		SHEET SIZE	
CHKD. BY		SCALE	
APPD. BY		DIMENSION	
THIS DRAWING IS PROPERTY OF AECOM AND IS NOT TO BE REPRODUCED, COPIED, HANDLED OVER TO A THIRD PARTY OR USED FOR ANY PURPOSE OTHER THAN THAT FOR WHICH IT HAS BEEN LOANED			

Fixtures							
	Code	Product Code	Brand	Name	Age	Size	Reference Image
Wash basin & Faucets	T1	G1402A1	Parryware Half Turn Pillar Cock	Half Turn Pillar Cock	-	-	
	T2	-	Versa Stainless Steel Angle Valve	Angle valve.	-	-	
	T3	T3201A1	Parryware Bottle Trap	Bottle Trap	-	-	
	T4	Oxford	Parryware Oxford Wall Hung Basin (Alternative - Cera: Circular 1004)	Wall Hung Basin	-	-	
	T5	T9937A1	Parryware (Alternative - Hindware F160027)	Health Faucet with connecting pipe.	-	-	
	T6	G1406A1	Parryware Half Turn Fitting Long Body Bib Cock (Alternative - Hindware Cat. No.: F190002)	Bib Cock	-	-	
WC & Urinals	T7	Cera: 2080	Cera (Alternative - Parryware Niagra European WC with Parryware Slimline Tip Top Cistern)	EWC. (support to 6/3 LPF) with Soft Close Seat Cover	-	-	
	T8	20043	Hindware Orissa Pan	Indian WC	-	-	
	T9	60001	Hindware Flat Back Small Standard Urinal	Urinal	-	-	
	T10	61001	Hindware (Alternative- Parryware: C0507)	Urinal Divisions	-	-	
	T11	C0503	Parryware Squatting Urinals	Squatting Urinals	-	-	
	T12	SKU: 70085	Bajaj Ventilation Fan 200 mm Maxima DX White	Exhaust	-	-	

  Finishes							
	Code	Product Code	Brand	Name	Age	Size	Reference Image
Floor Tiles	FT1	-	-	Cement Concrete Flooring (IPS) - Grey / Lead Oxide	-	-	
Wall Tiles	WT1	-	a. Kajaria- Romeo Blanco	Ceramic Wall Tiles (Base); Finish: Glossy, Printing Technology: Normal	-	300mm x 300mm	
		T30451641	b. Somany-Acero Snow White		-		
Partitions	PT1	-	-	Toilet PVC Partitions	-	height: 2100mm; width: as/site	
Mirror	F1	-	-	Mirror	-	600mm x 450mm	
Dustbins	B1	GR-976	Green Revolution	TRIO Steel	60 Litres	D 0.425 x W 0.806x H 0.770M	

Reference images:



- NOTES:
1. THIS DRAWING IS TO BE READ IN CONJUNCTION WITH ALL OTHER DRAWINGS AND SPECIFICATION WITHIN THE PACKAGE.
  2. THESE DRAWINGS HAVE BEEN PREPARED FOR CONSTRUCTION AND COSTING PROPOSE.
  3. ALL DIMENSIONS ARE IN MM UNLESS OTHERWISE NOTED. DO NOT SCALE.
  4. ALL LEVELS ARE IN METERS.
  5. EXCEPT WHERE OTHERWISE EXPRESSLY AGREED IN WRITING, AECOM SHALL HAVE NO RESPONSIBILITY OR LIABILITY FOR ANY LOSS DIRECT,CONSEQUENTIAL.
  6. THIS DRAWING MUST NOT BE COPIED IN WHOLE OR PART WITHOUT PRIOR WRITTEN CONSENT FROM AECOM.

KEY MAP:



REV.	DATE	DESCRIPTION	SIGN.
CLIENT :-			
GVSCCL Room No. 306, Tennai Bhavan, GVMC, Asilmetta VISAKHAPATNAM, Andhra Pradesh, 530003			
CONSULTANTS:-			
AECOM INDIA Pvt.Ltd./pwc 9th Floor,Infinity Tower C DLF Cyber City,DLF Phase II Gurgaon 122002 Haryana, India			
PROJECT TITLE :-			PROJECT NO.
GREATER VISAKHAPATNAM SMART CITY CO-ORPORATION LIMITED			DALD16020
DRAWING TITLE			
ARCHITECTURE DETAILS TOILET REFURBISHMENT			
DRAWING NUMBER			REV
VSC-ACM-MP-RFP-DWG-342-10			
DES. BY		SHEET NO.	
DRN. BY		SHEET SIZE	
CHKD. BY		SCALE	
APPD. BY		DIMENSION	
THIS DRAWING IS PROPERTY OF AECOM AND IS NOT TO BE REPRODUCED, COPIED, HANDLED OVER TO A THIRD PARTY OR USED FOR ANY PURPOSE OTHER THAN THAT FOR WHICH IT HAS BEEN LOANED			