



## ANNEXURE –“A”


### Park Design & Detail Drawings


- |      |                 |                               |
|------|-----------------|-------------------------------|
| I.   | Annexure – “Aa” | Gulab Bagh Park               |
| II.  | Annexure – “Ab” | Ravindrapuri Park             |
| III. | Annexure – “Ac” | Shastri Park                  |
| IV.  | Annexure – “Ad” | Macchodari Park               |
| V.   | Annexure – “Ae” | Typical Details for all Parks |


## I. Annexure – “Aa” Gulab Bagh Park

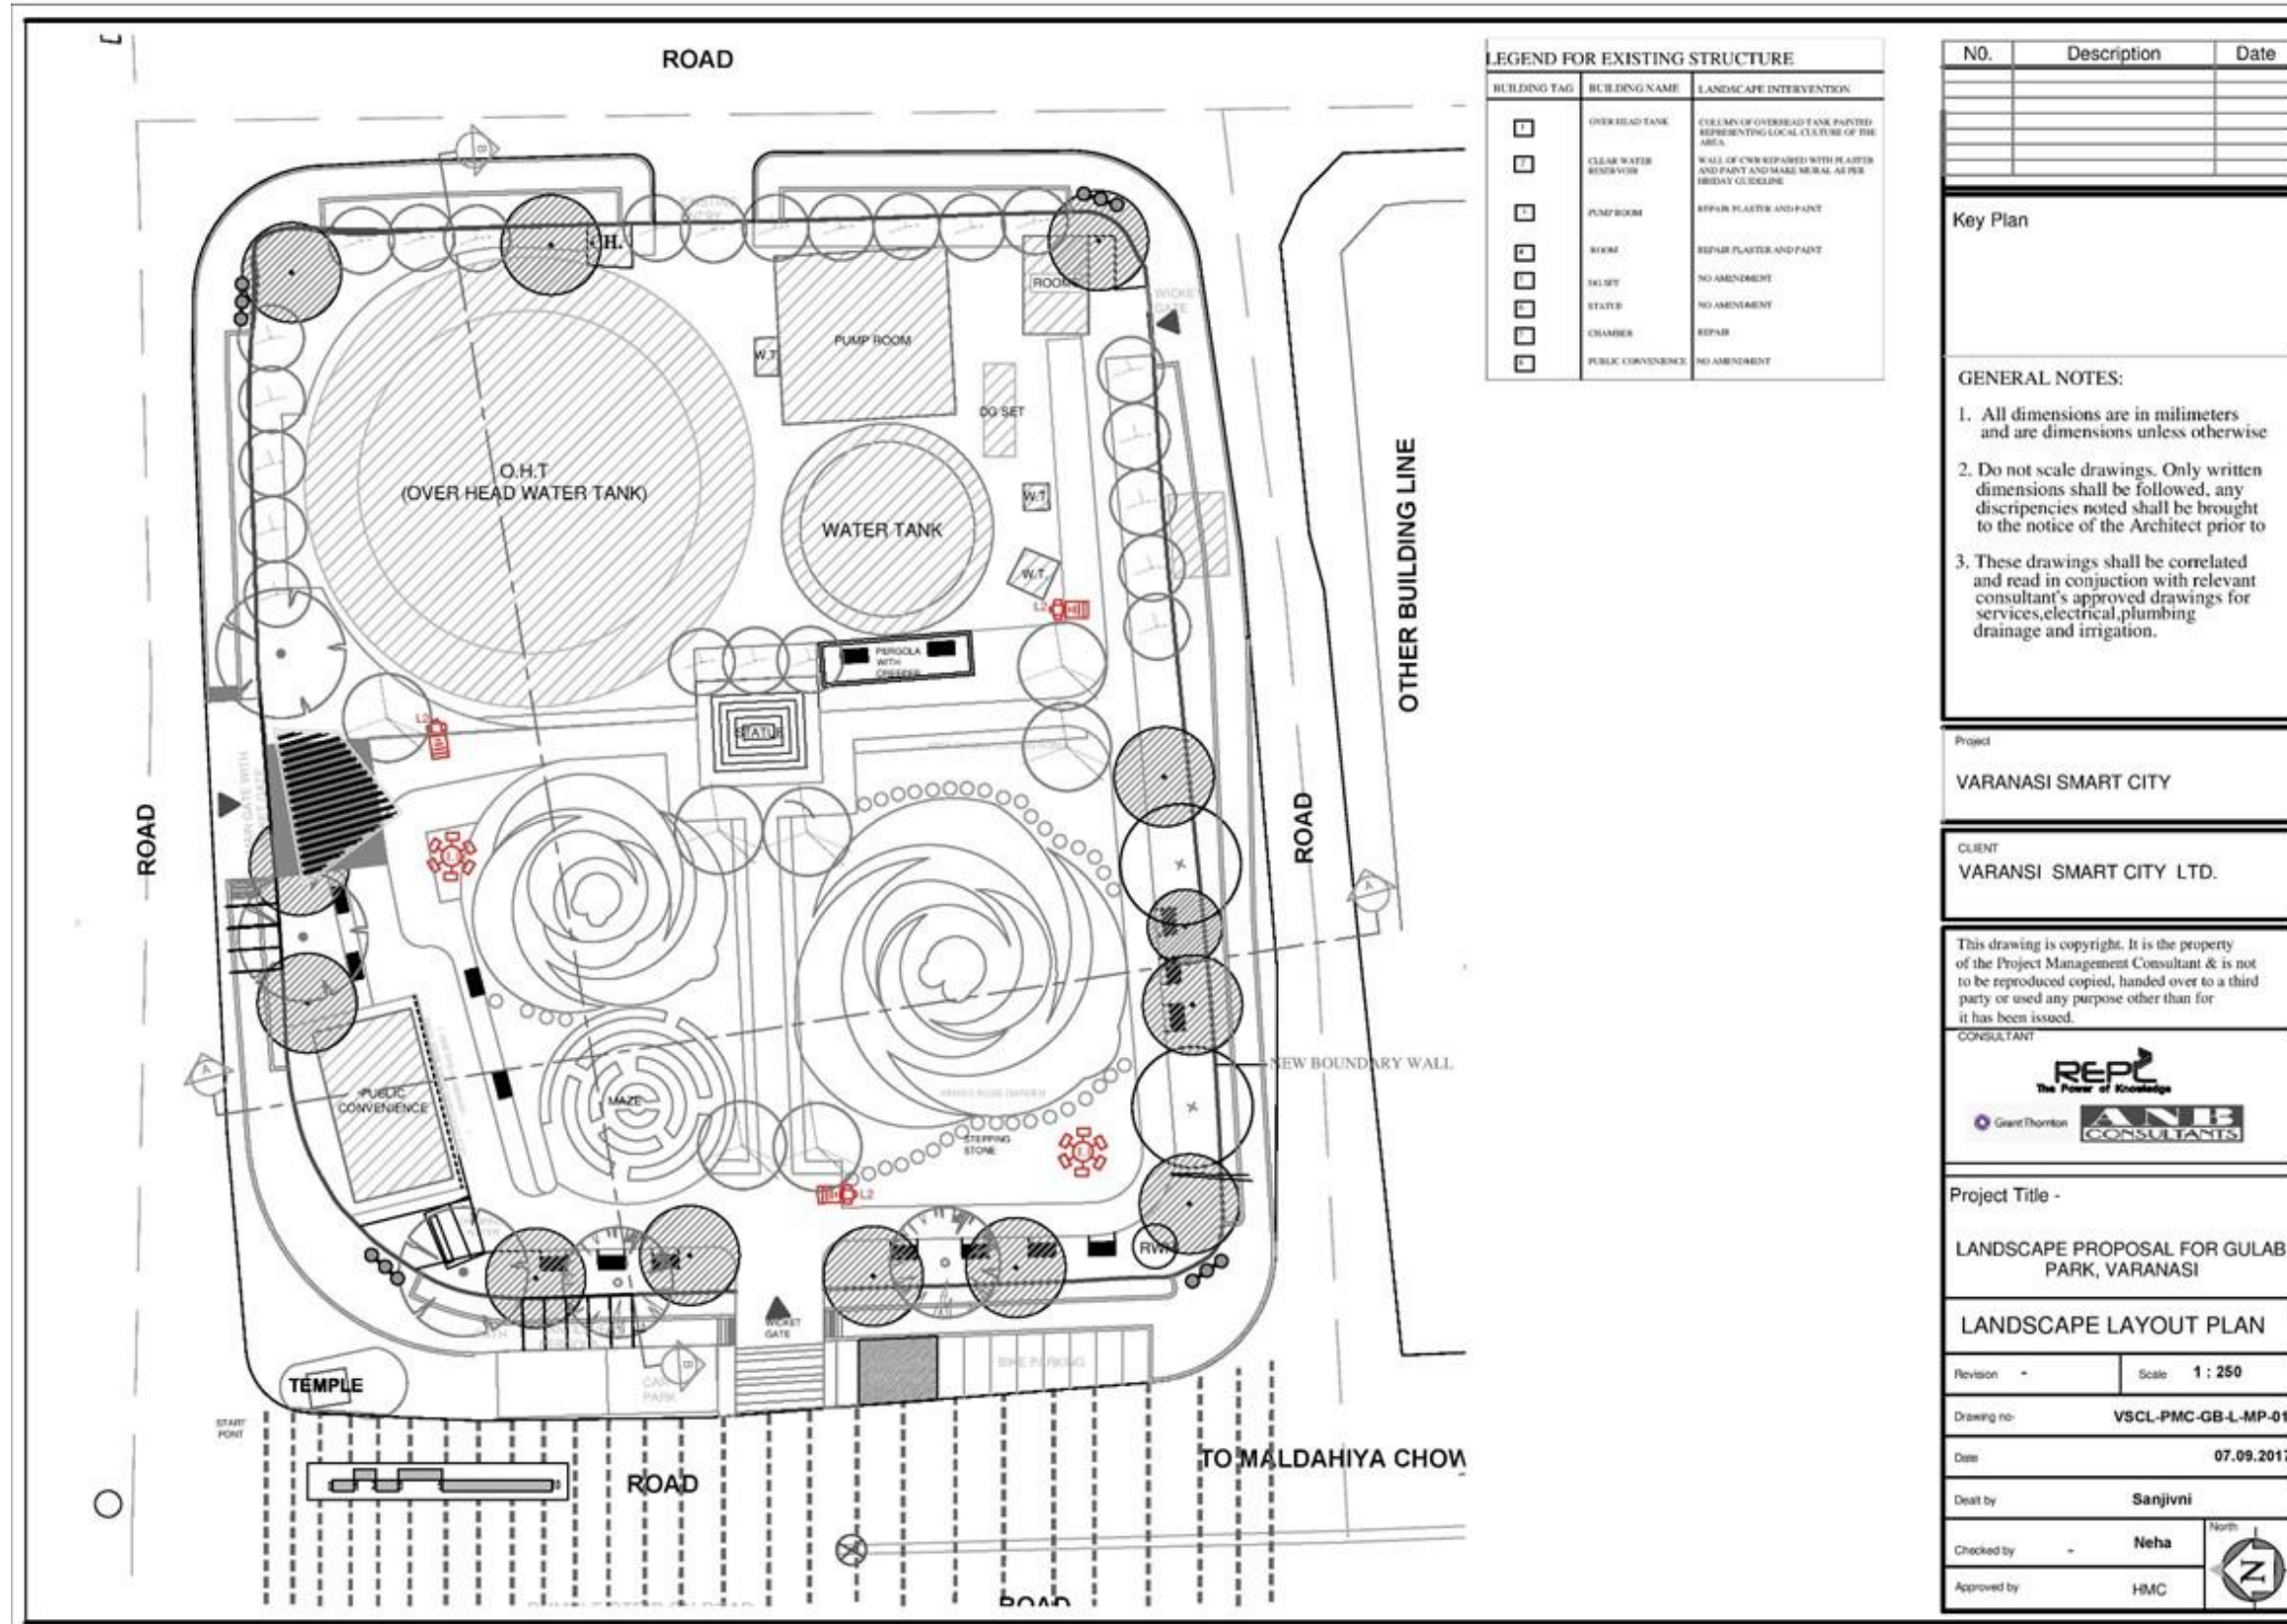


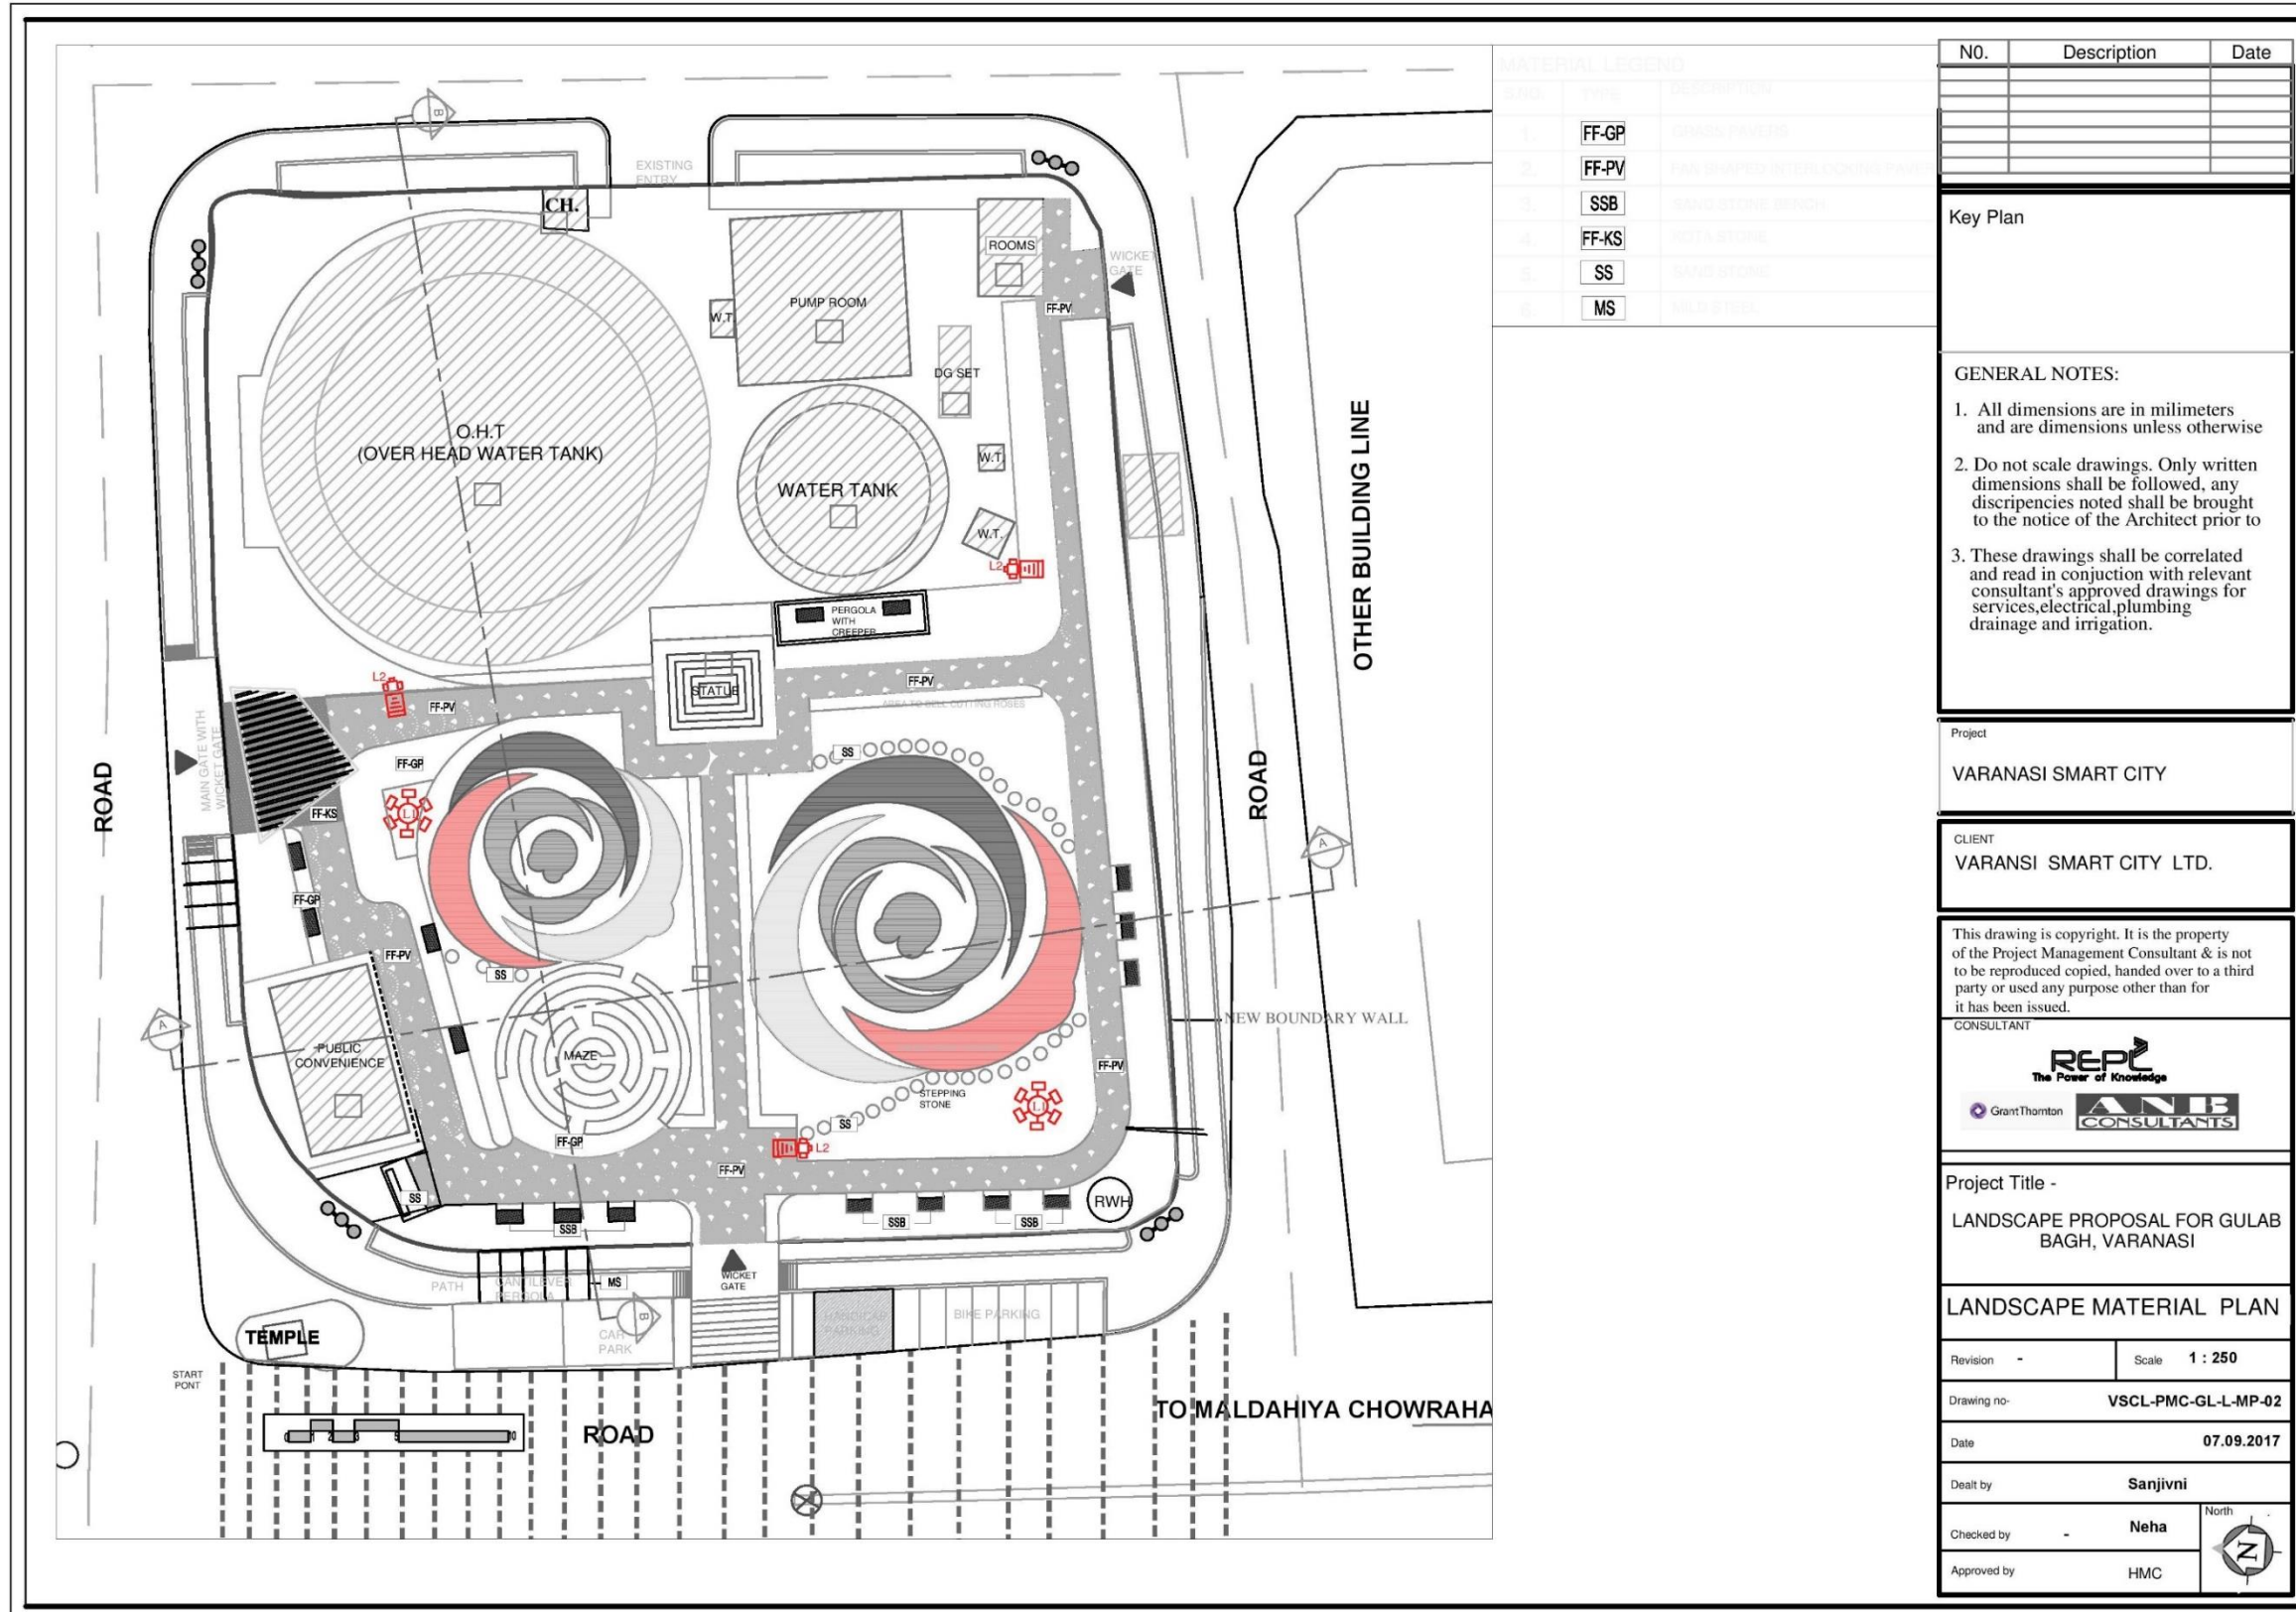

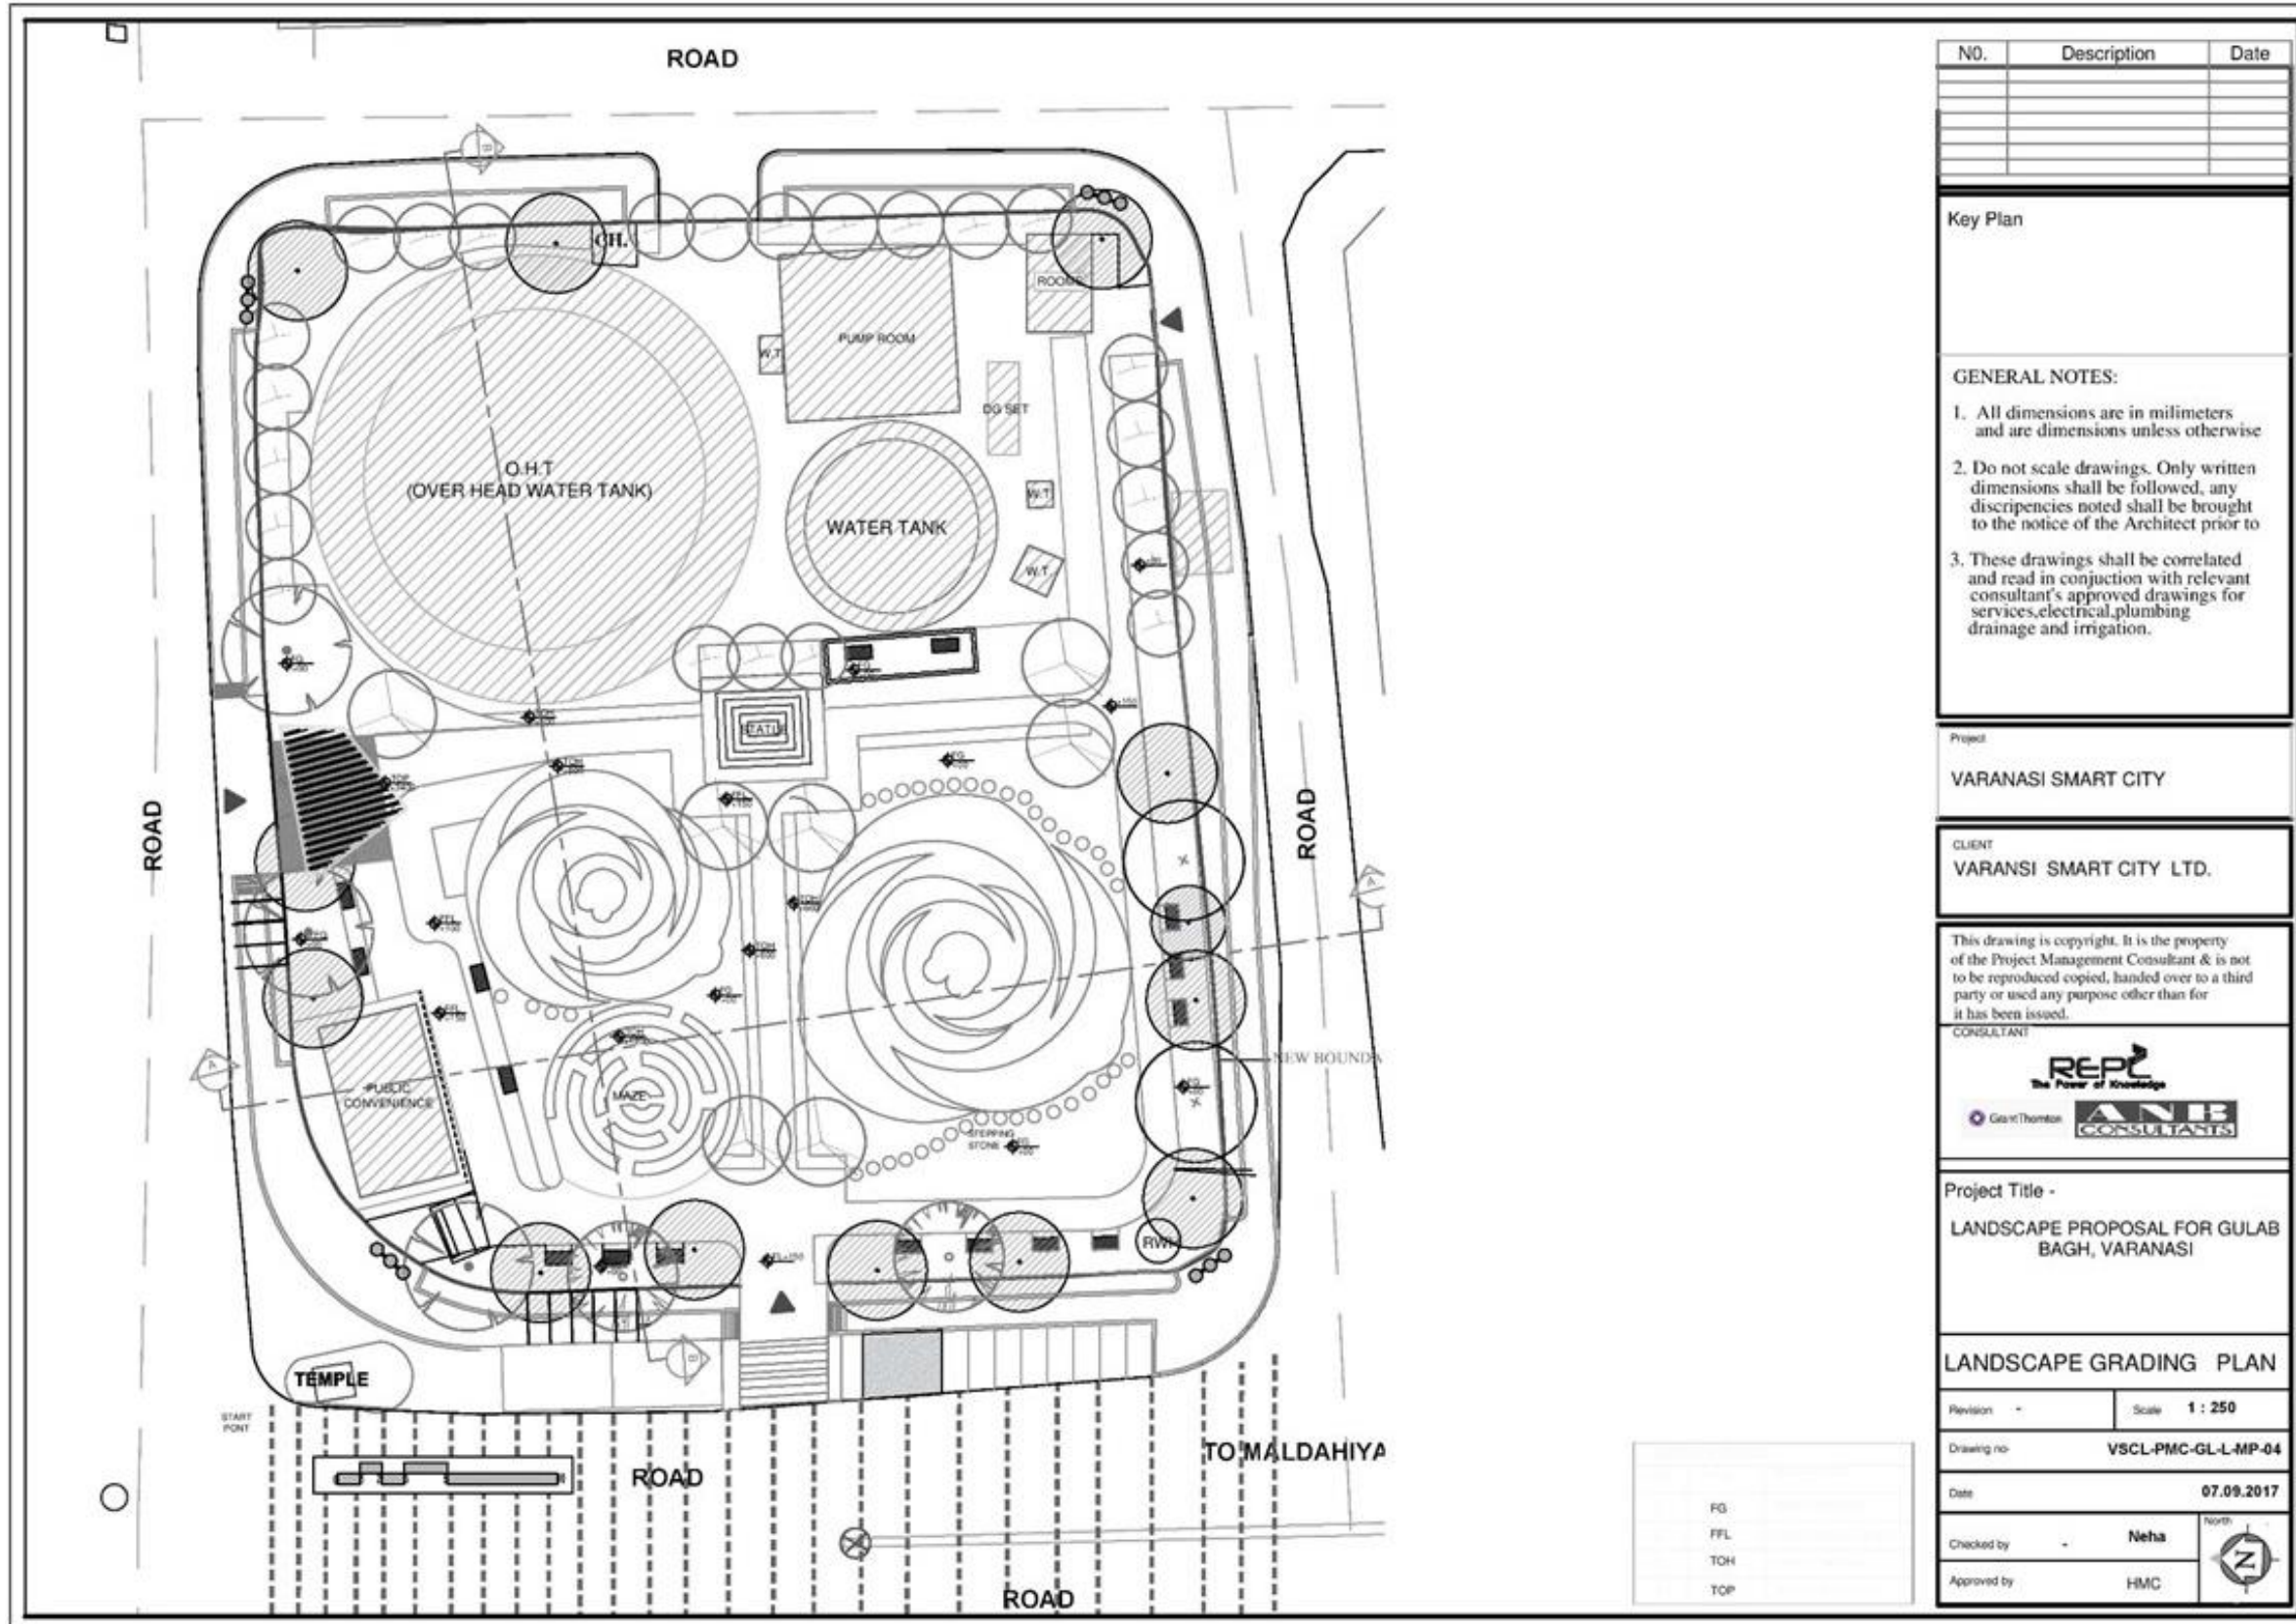

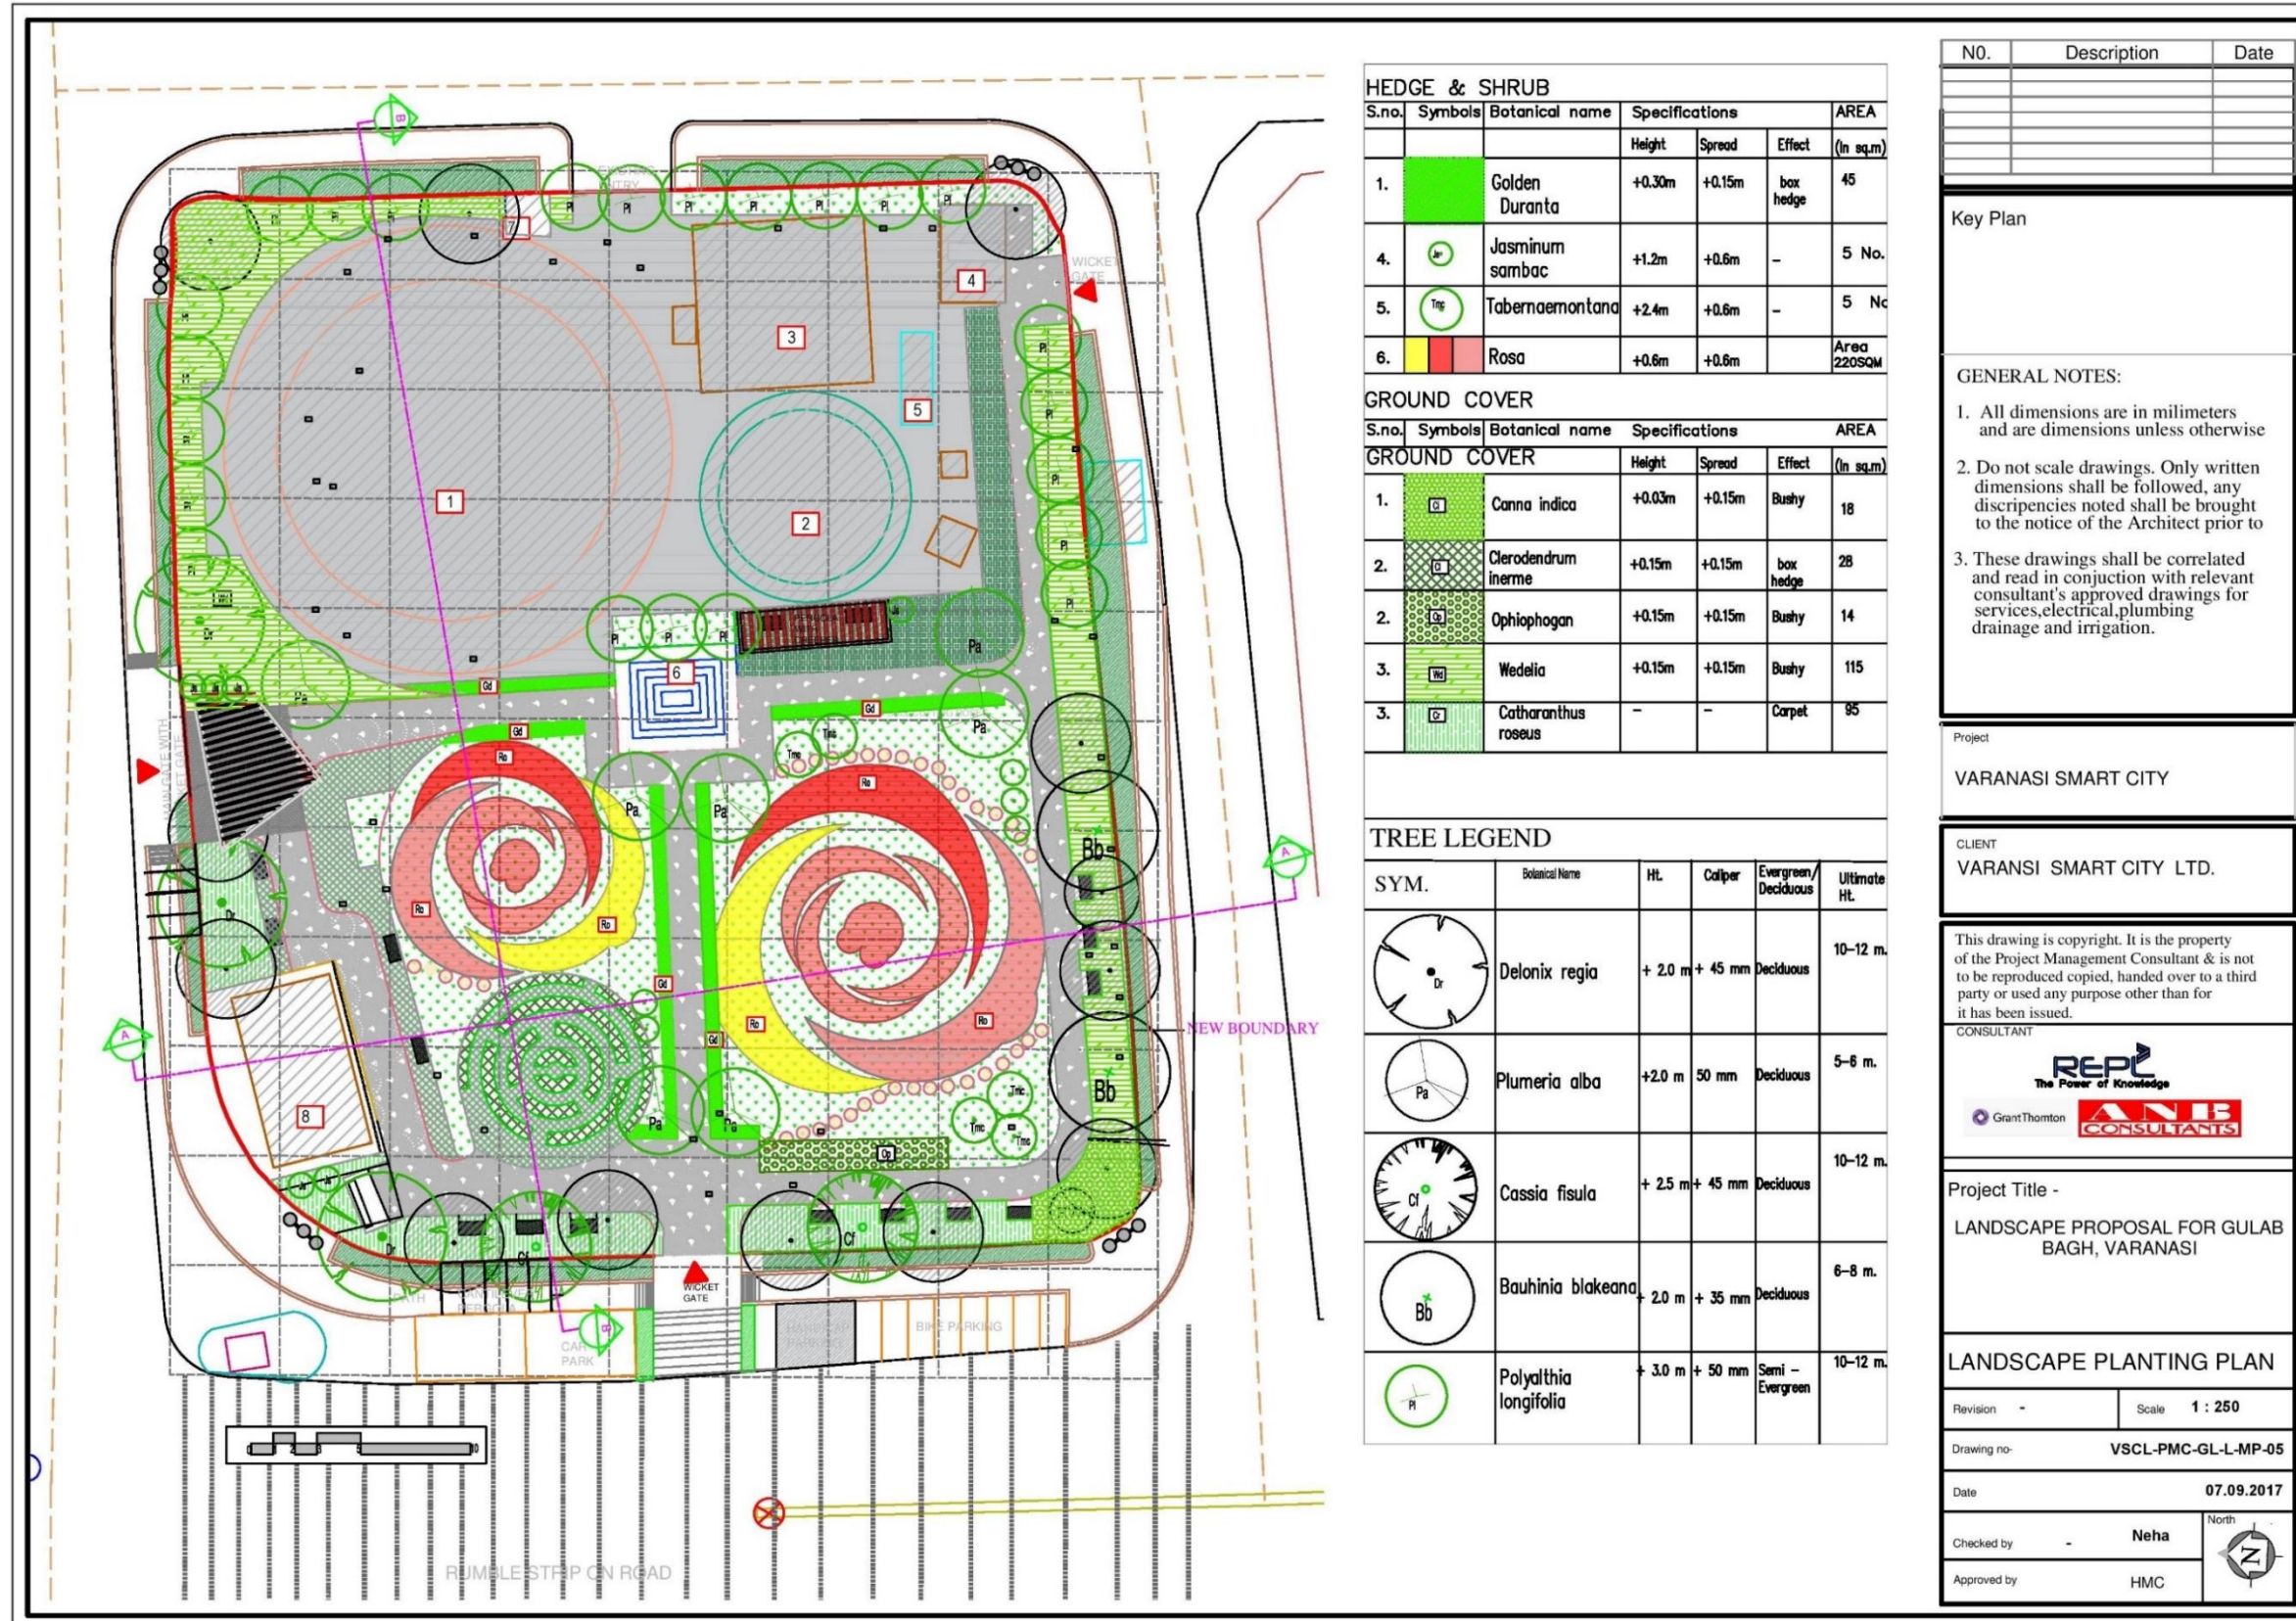

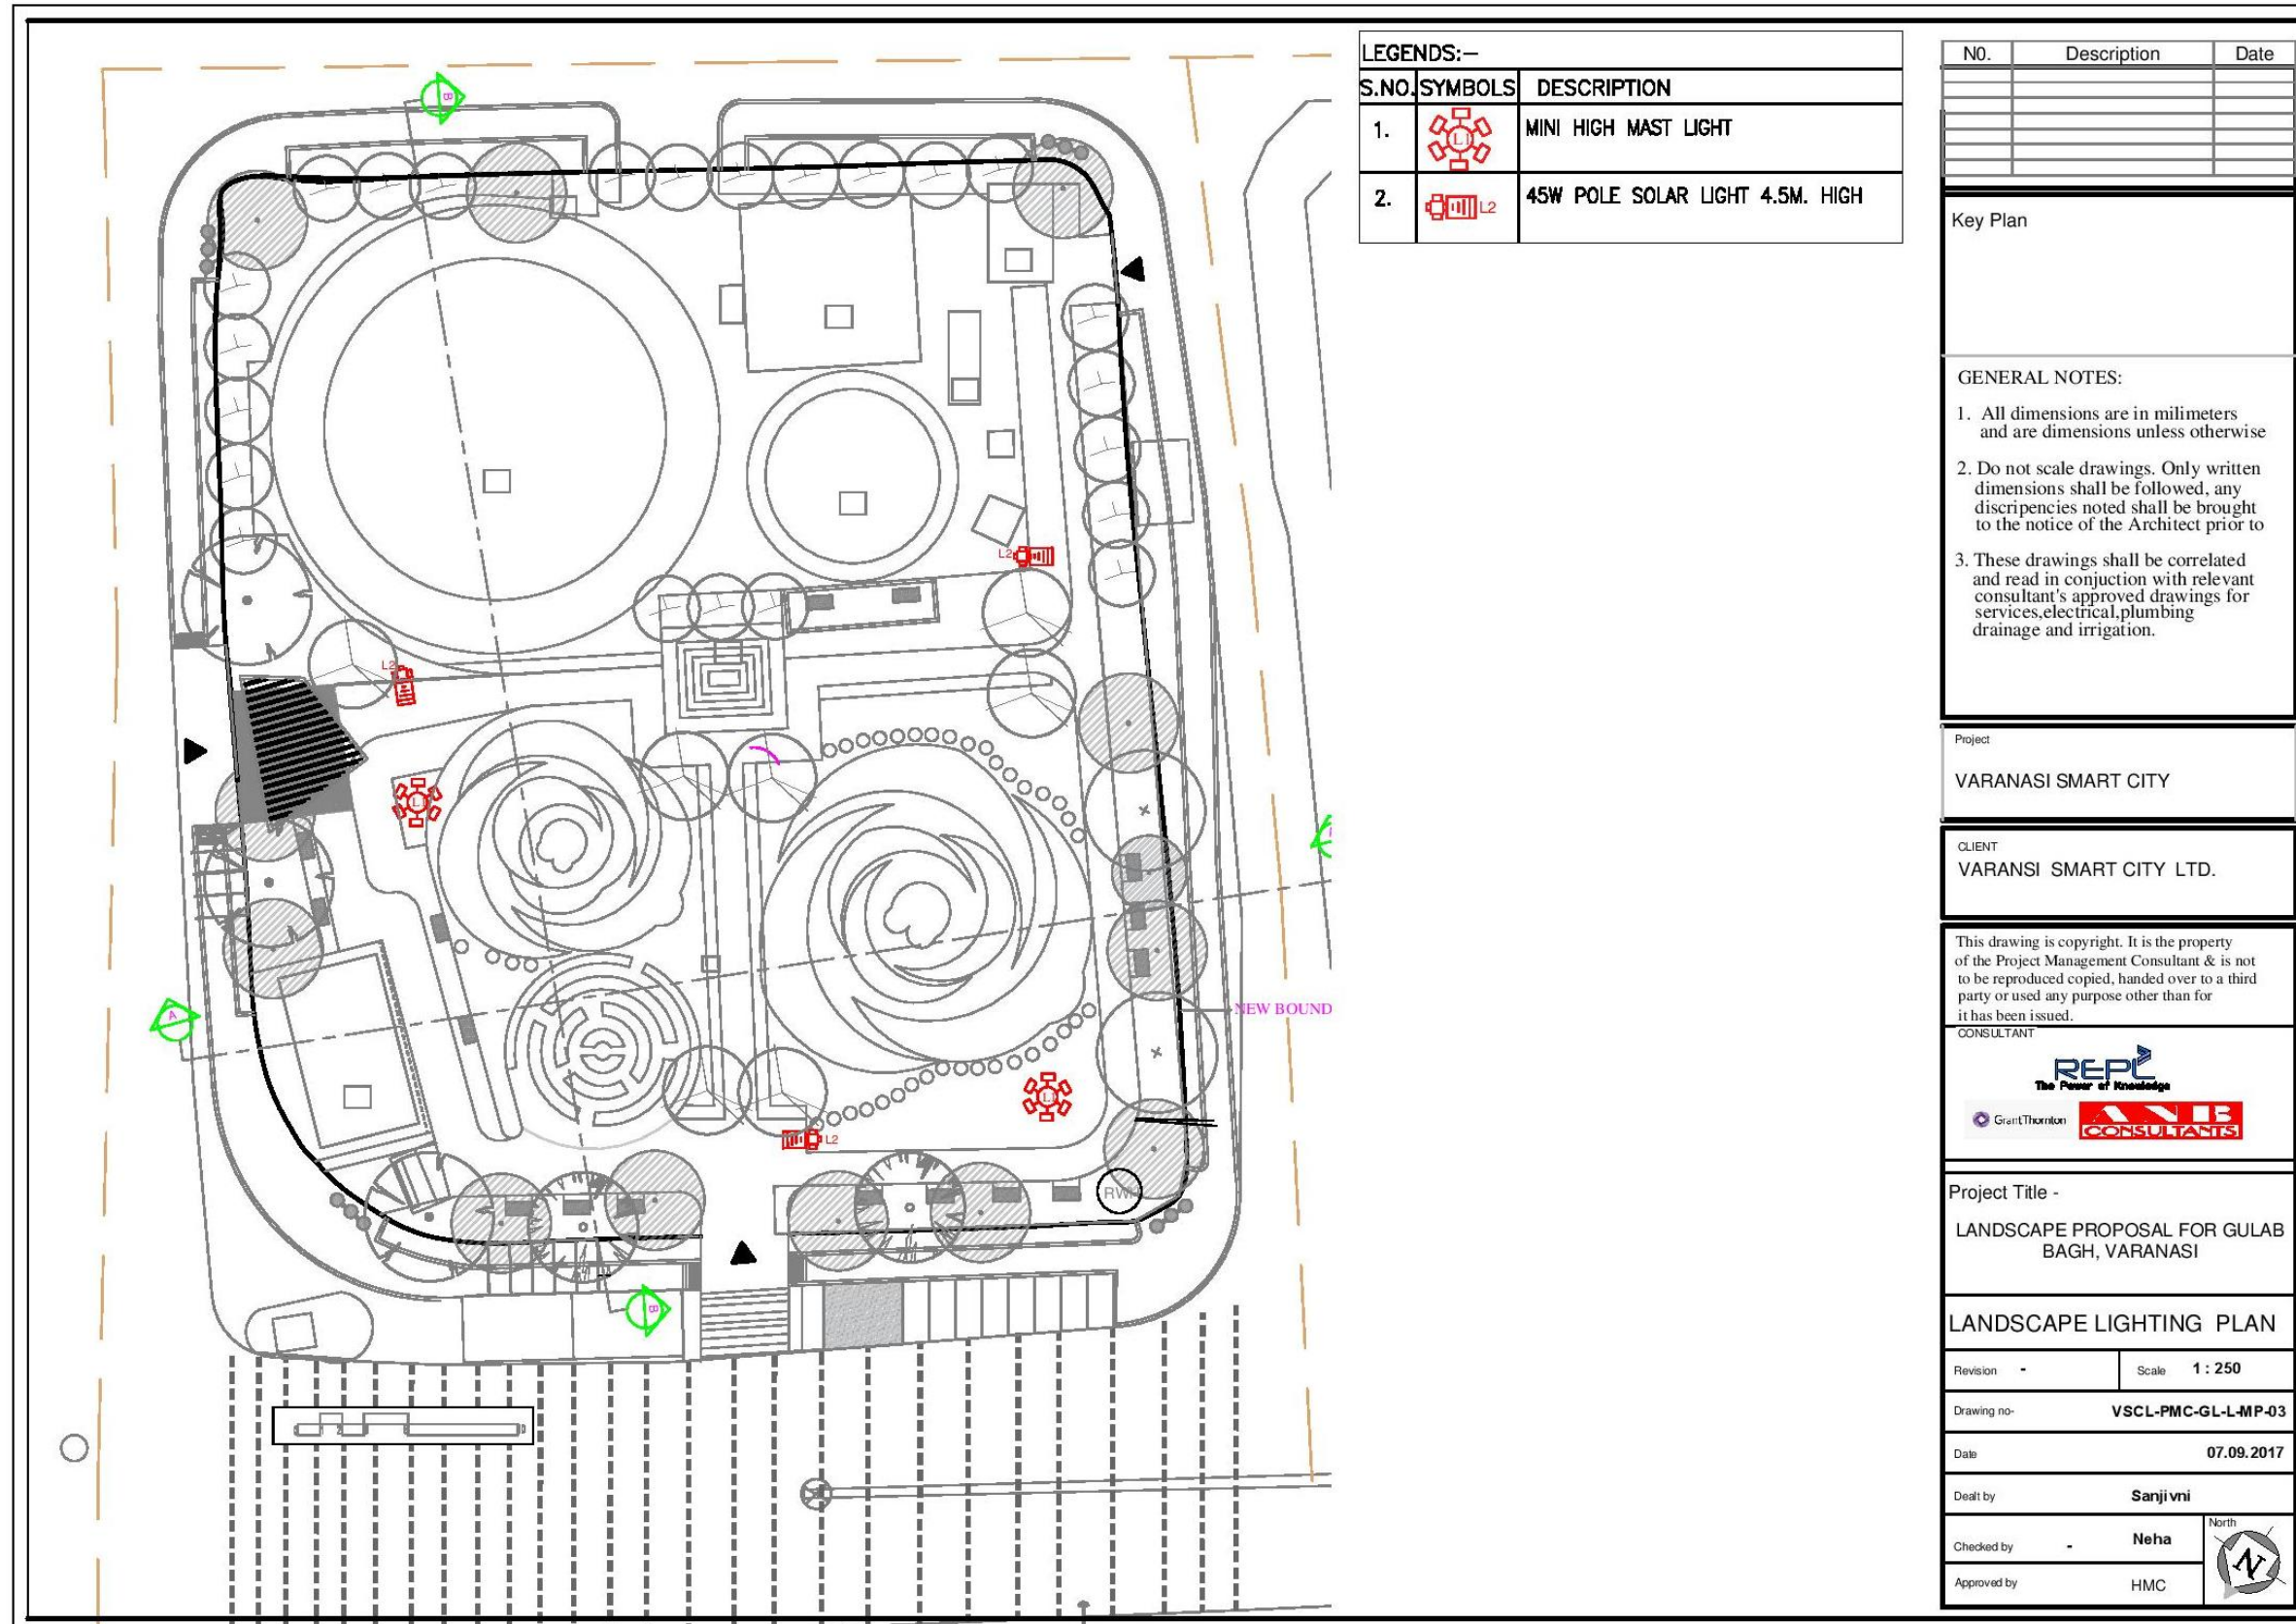

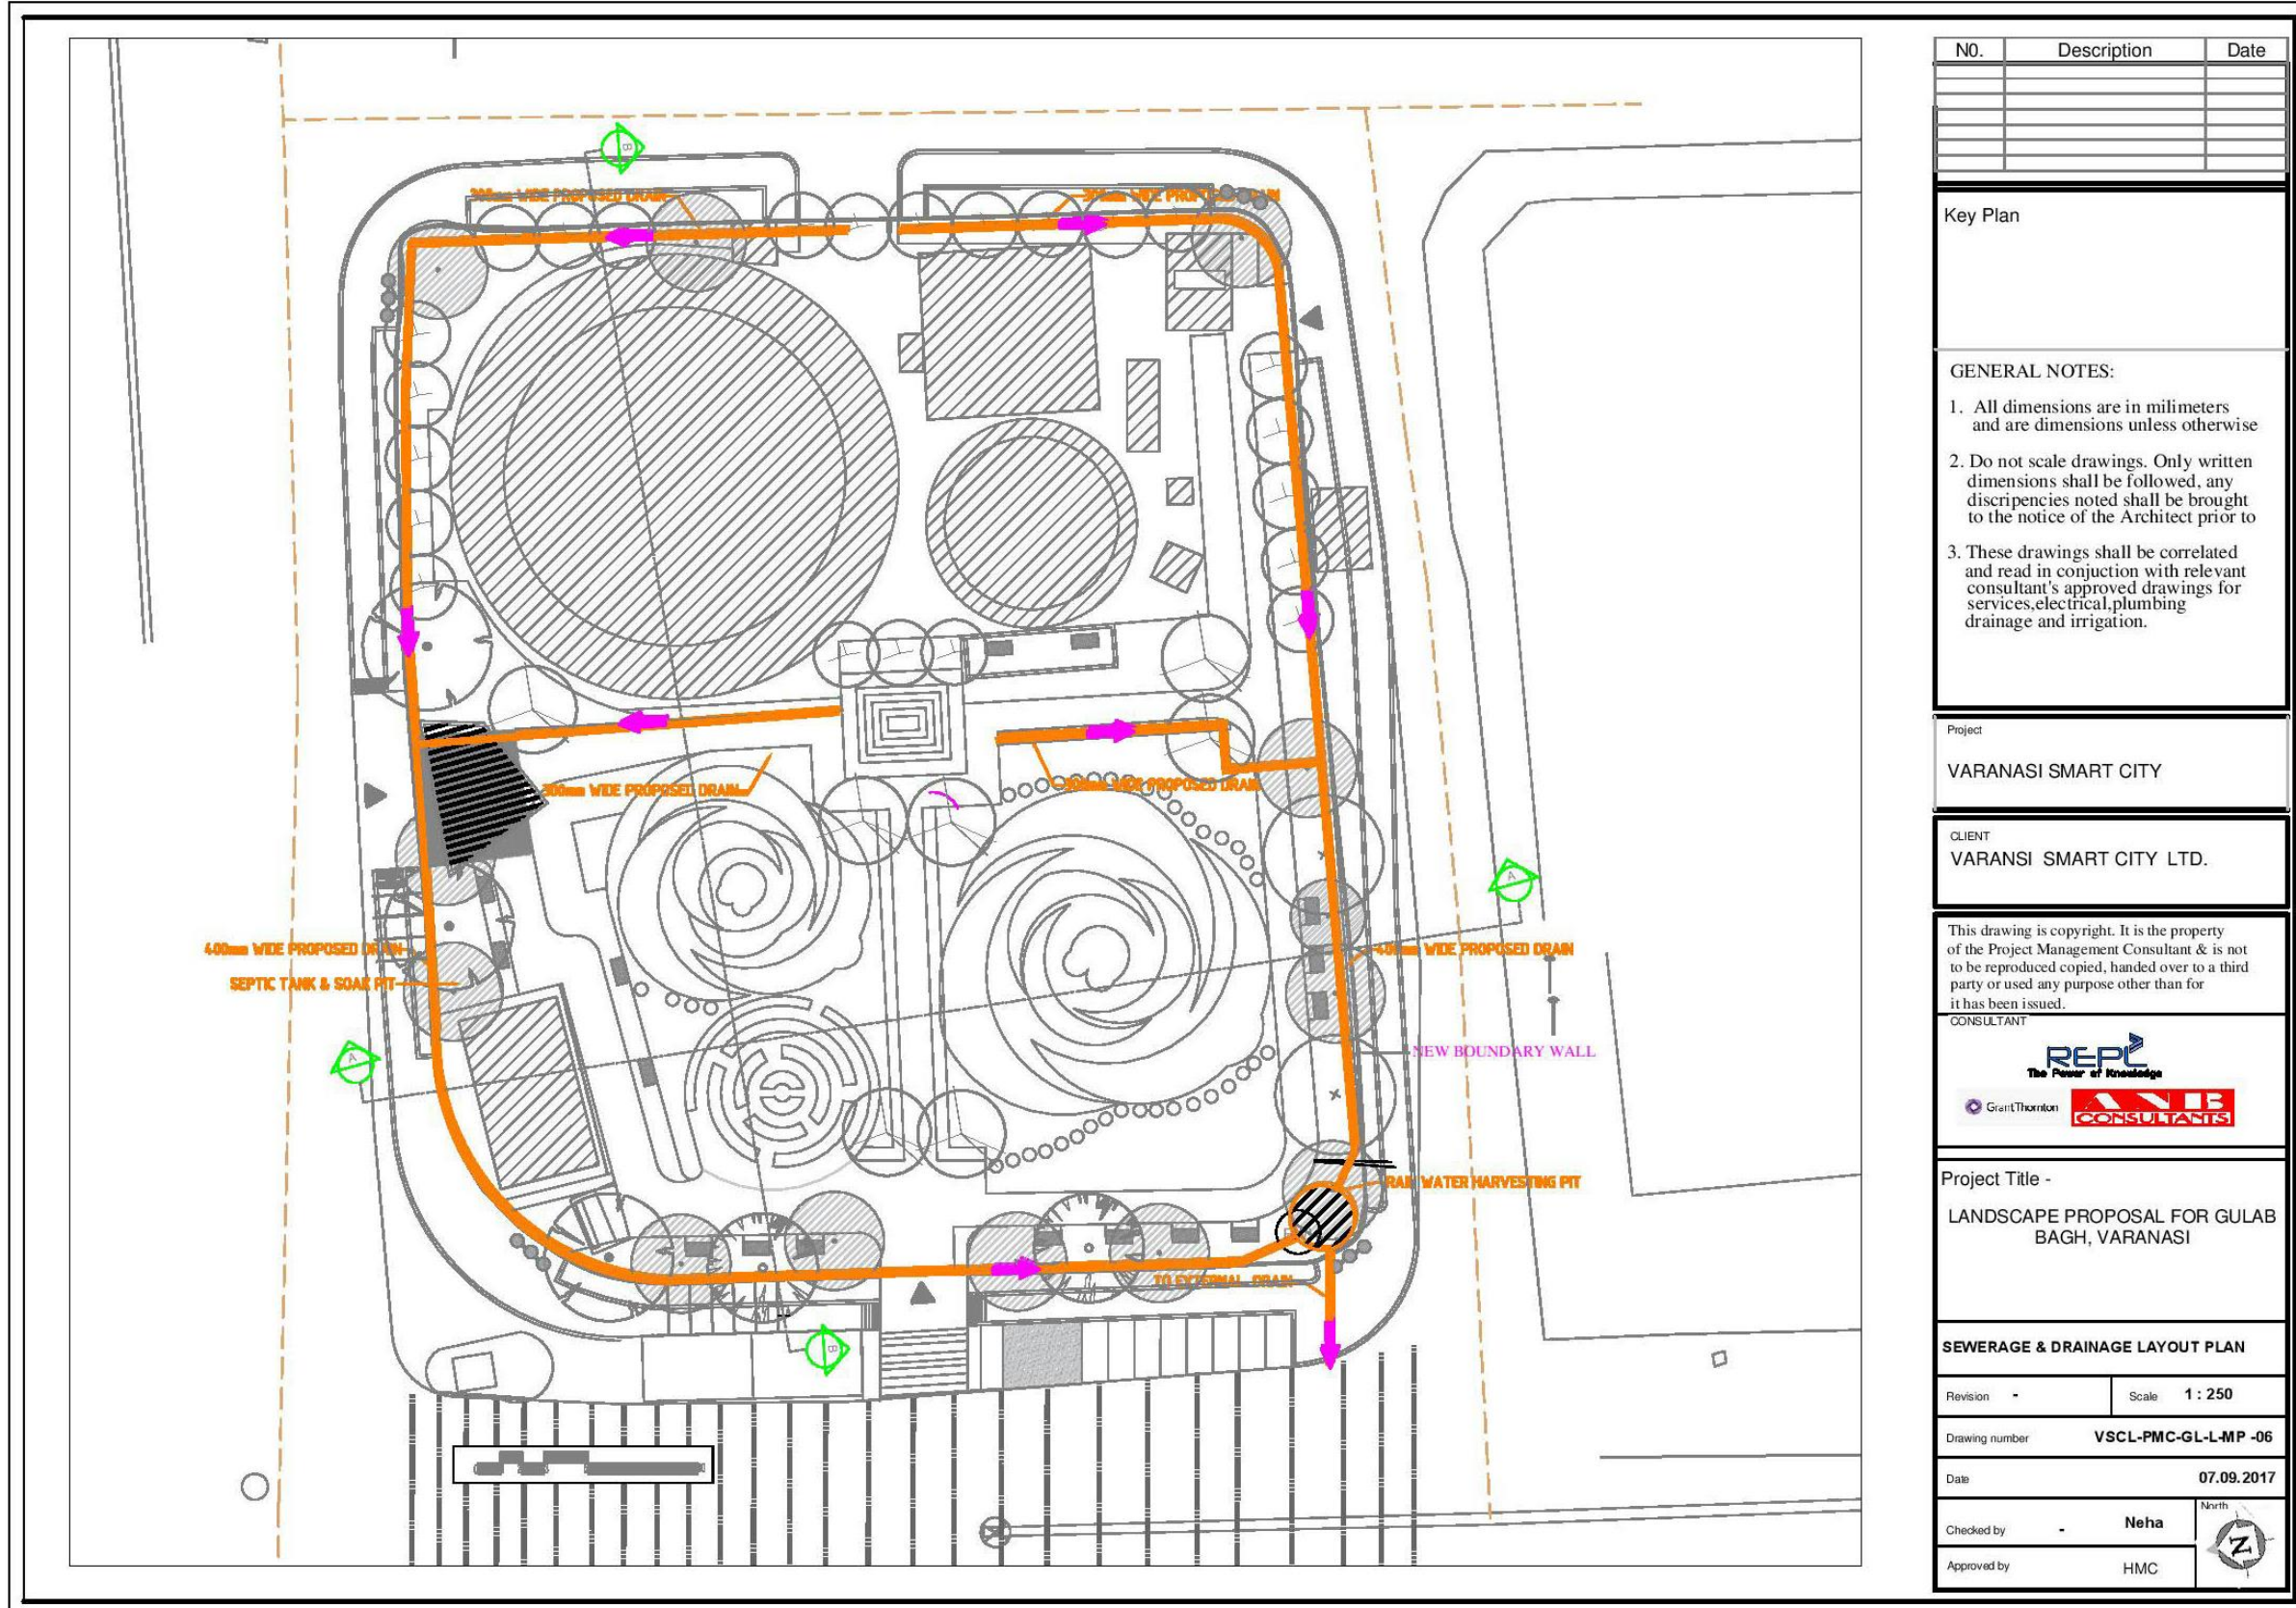

NO.	Description	Date

**Key Plan**

- GENERAL NOTES:**
1. All dimensions are in millimeters and are dimensions unless otherwise
  2. Do not scale drawings. Only written dimensions shall be followed, any discrepancies noted shall be brought to the notice of the Architect prior to
  3. These drawings shall be correlated and read in conjunction with relevant consultant's approved drawings for services, electrical, plumbing drainage and irrigation.

Project  
**VARANASI SMART CITY**


CLIENT  
**VARANSI SMART CITY LTD.**

This drawing is copyright. It is the property of the Project Management Consultant & is not to be reproduced copied, handed over to a third party or used any purpose other than for it has been issued.




Project Title -  
**LANDSCAPE PROPOSAL FOR GULAB BAGH, VARANASI**


**SEWERAGE & DRAINAGE LAYOUT PLAN**

Revision -	Scale 1 : 250
Drawing number	<b>VSCL-PMC-GL-L-MP -06</b>
Date	<b>07.09.2017</b>
Checked by -	<b>Neha</b> 
Approved by	<b>HMC</b>





SECTION -AA

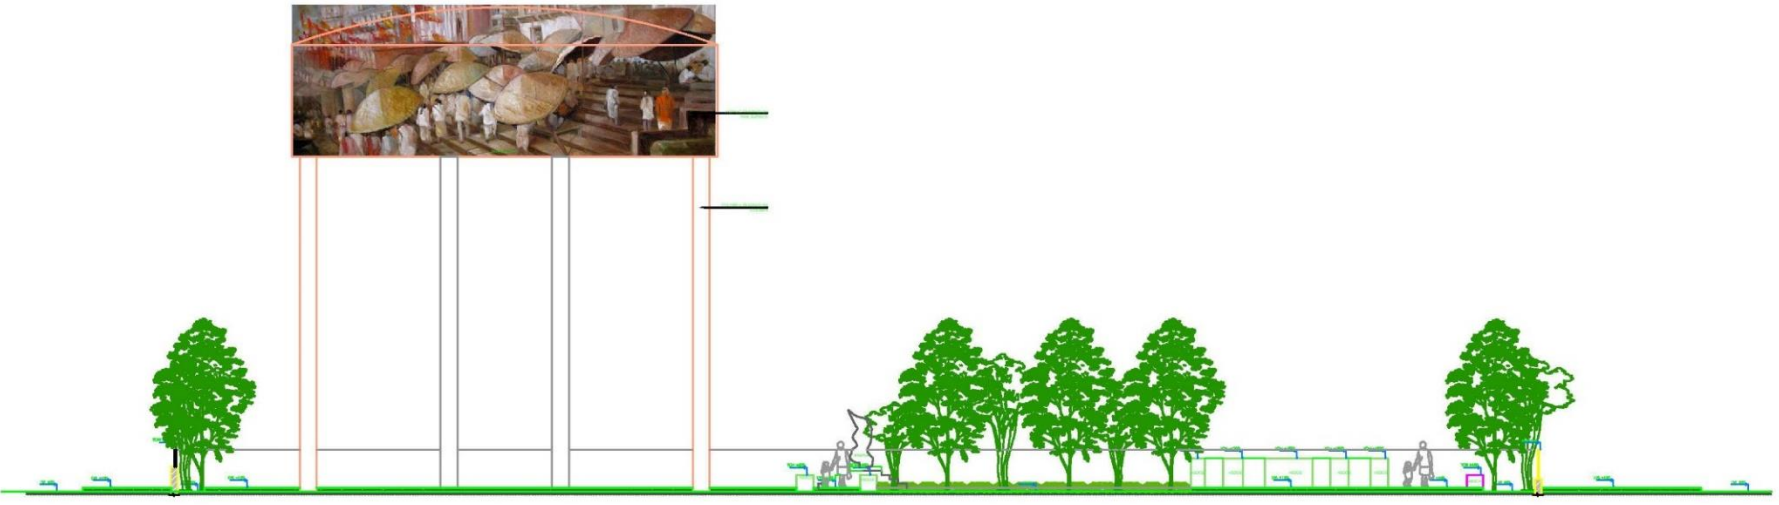

SECTION -BB

NO.	Description	Date

Key Plan




GENERAL NOTES:

1. All dimensions are in millimeters and are dimensions unless otherwise
2. Do not scale drawings. Only written dimensions shall be followed, any discrepancies noted shall be brought to the notice of the Architect prior to
3. These drawings shall be correlated and read in conjunction with relevant consultant's approved drawings for services, electrical, plumbing drainage and irrigation.

Project  
VARANASI SMART CITY

CLIENT  
VARANSI SMART CITY LTD.


This drawing is copyright. It is the property of the Project Management Consultant & is not to be reproduced copied, handed over to a third party or used any purpose other than for it has been issued.

CONSULTANT  
  
 

Project Title -  
LANDSCAPE PROPOSAL FOR GULAB BAGH, VARANASI

LANDSCAPE SECTIONS

Revision -	Scale 1 : 200	
Drawing no-	VSCL-PMC-GL-L-SEC -01	
Date	07.09.2017	
Checked by -	Neha	North ↗
Approved by	HMC	

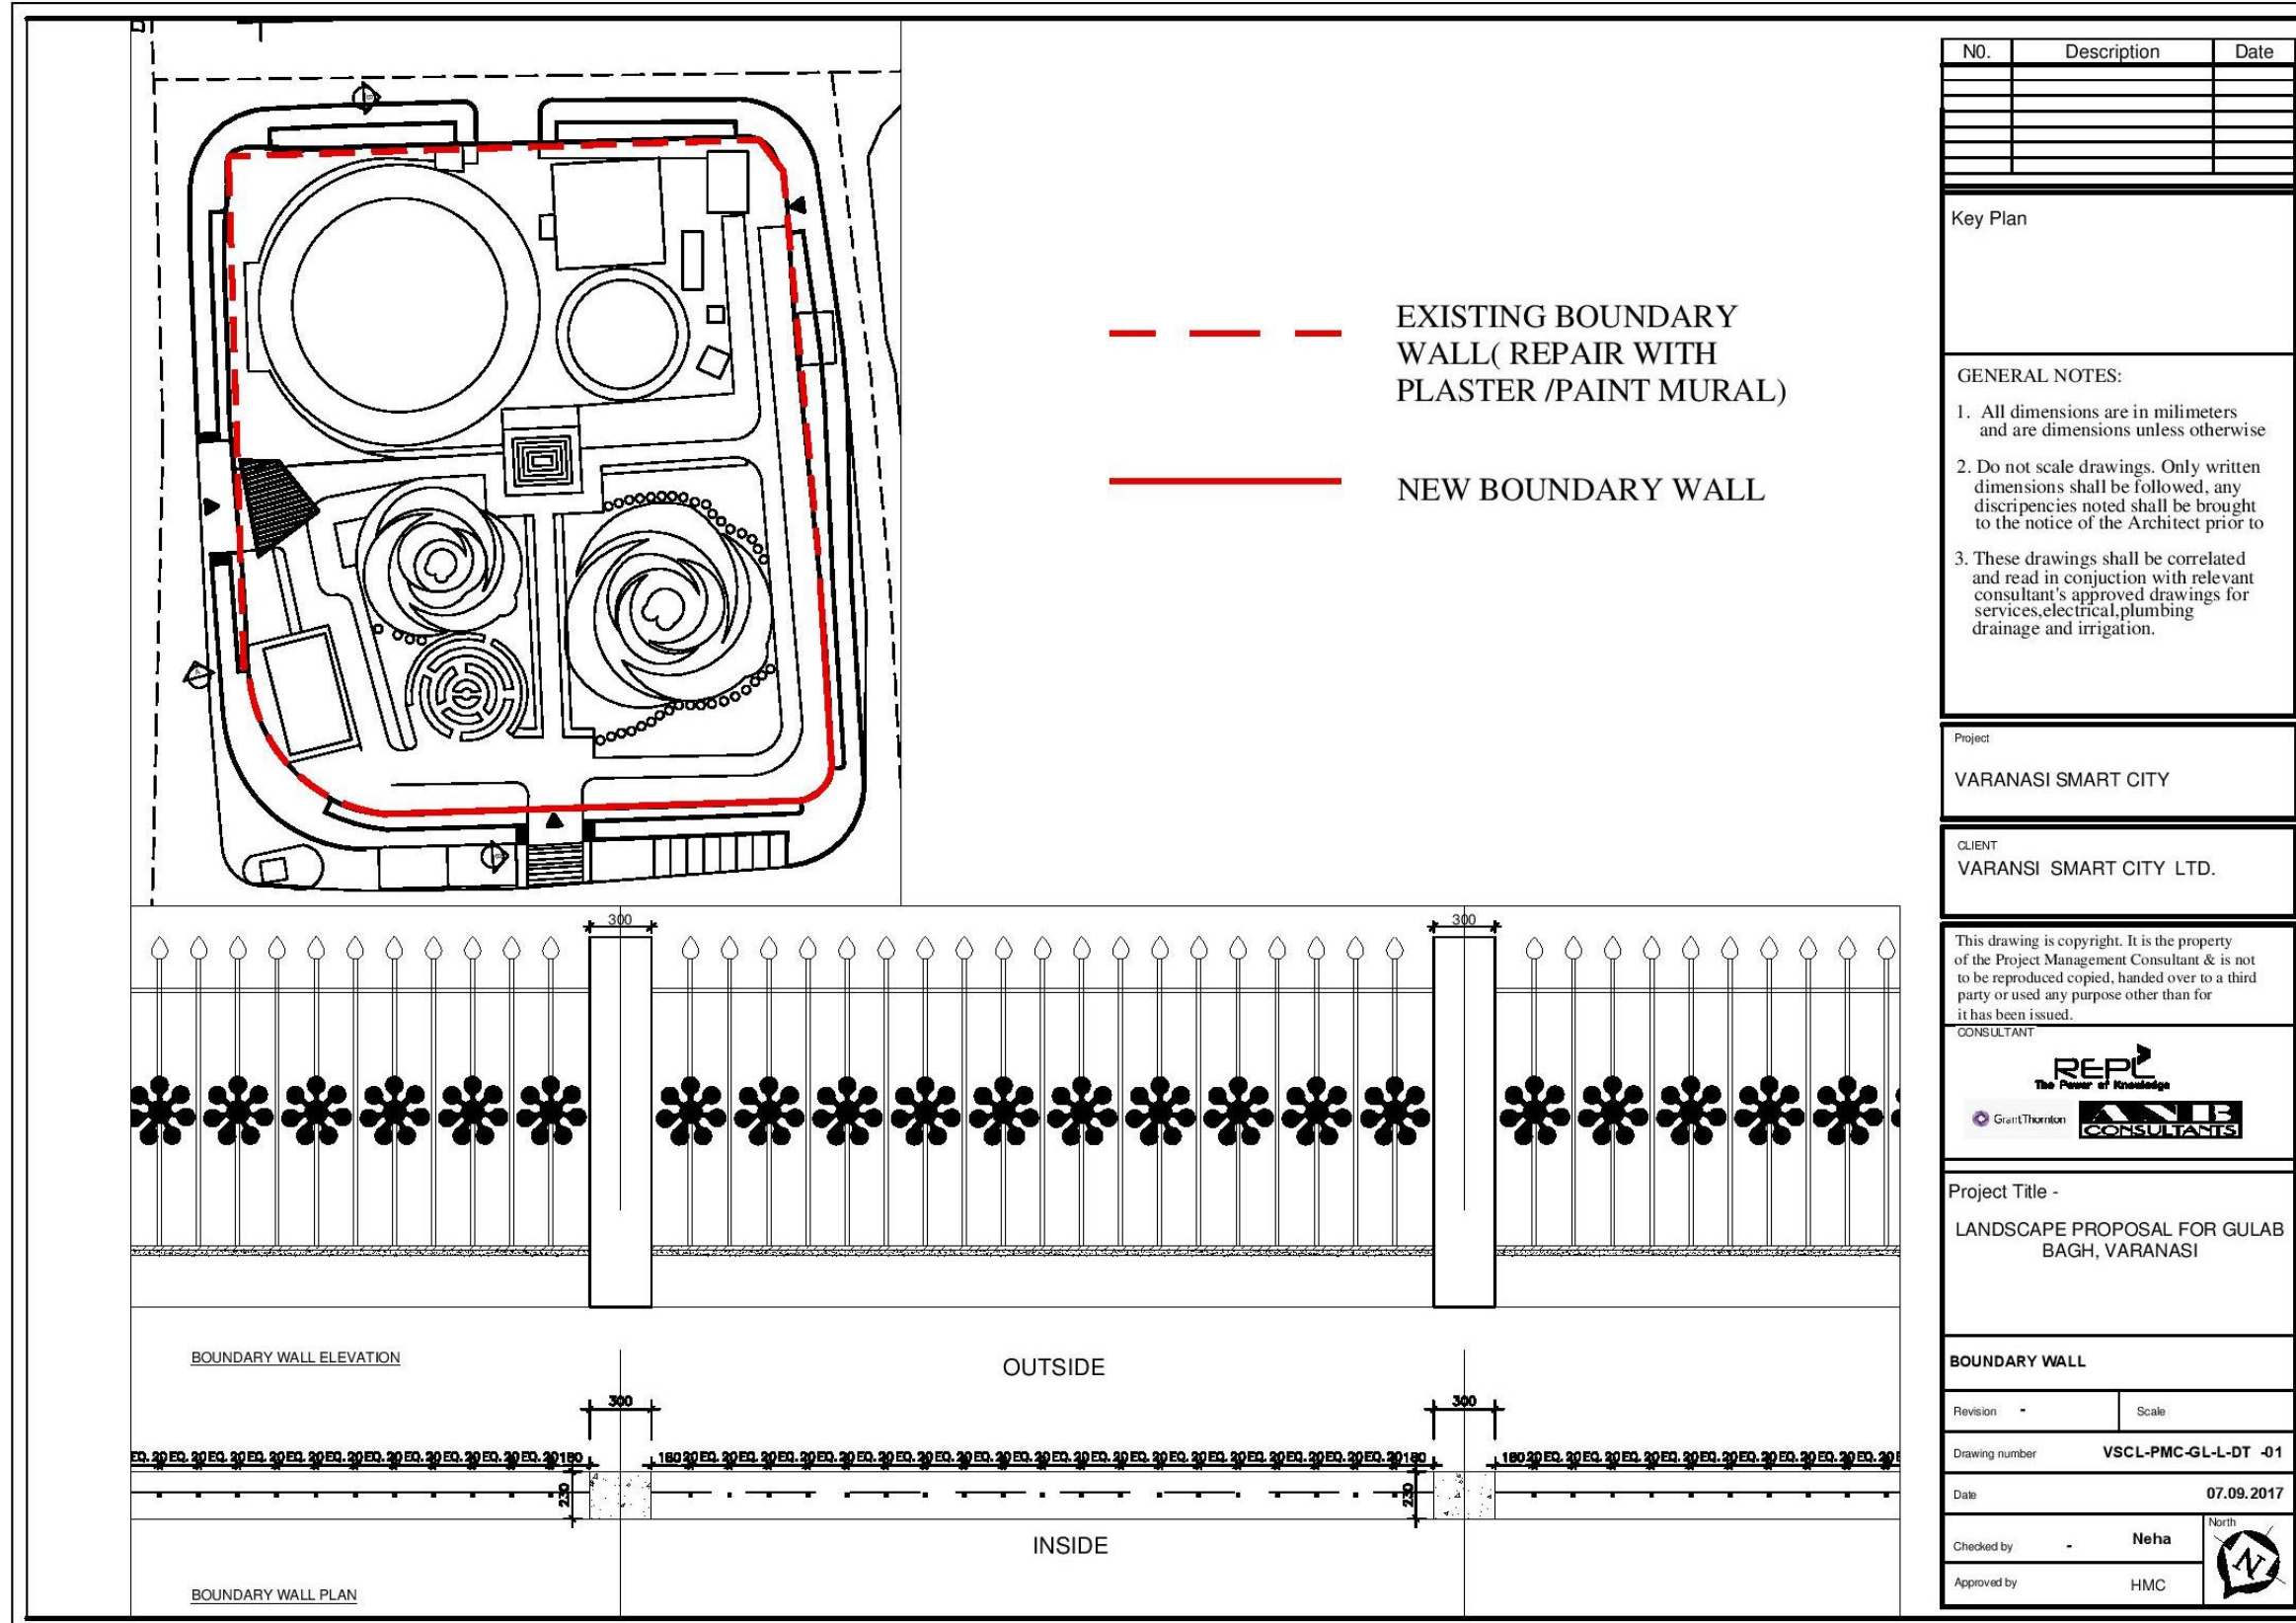

NO.	Description	Date

Key Plan

- GENERAL NOTES:
1. All dimensions are in millimeters and are dimensions unless otherwise
  2. Do not scale drawings. Only written dimensions shall be followed, any discrepancies noted shall be brought to the notice of the Architect prior to
  3. These drawings shall be correlated and read in conjunction with relevant consultant's approved drawings for services, electrical, plumbing drainage and irrigation.

Project  
 VARANASI SMART CITY

CLIENT  
 VARANSI SMART CITY LTD.

This drawing is copyright. It is the property of the Project Management Consultant & is not to be reproduced copied, handed over to a third party or used any purpose other than for it has been issued.

CONSULTANT






Project Title -  
 LANDSCAPE PROPOSAL FOR GULAB BAGH, VARANASI

BOUNDARY WALL	
Revision -	Scale
Drawing number	VSCL-PMC-GL-L-DT -01
Date	07.09.2017
Checked by -	Neha
Approved by	HMC


ARTISTIC PAINTING UNDER OHT

Gulab Park: Flooring plan under OHT

MOTIVE

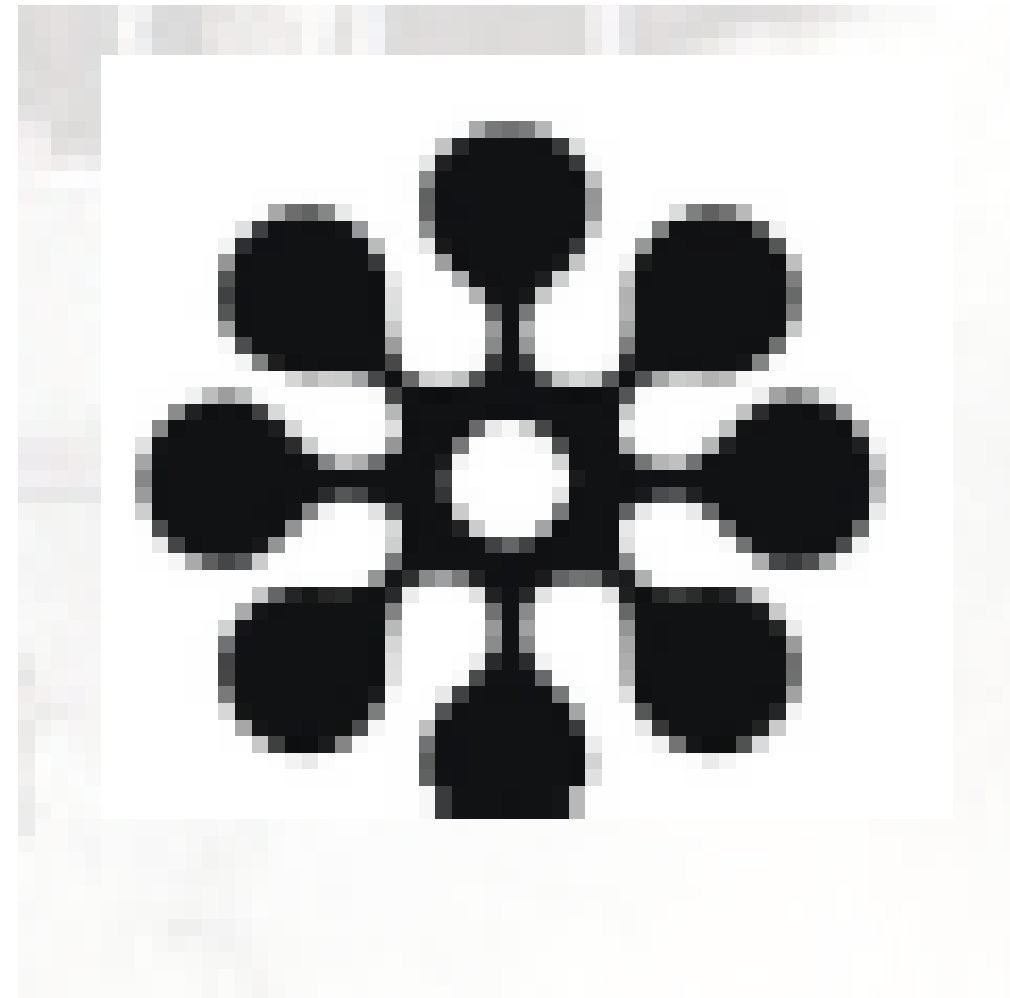

## II. Annexure – “Ab” Ravindrapuri Park

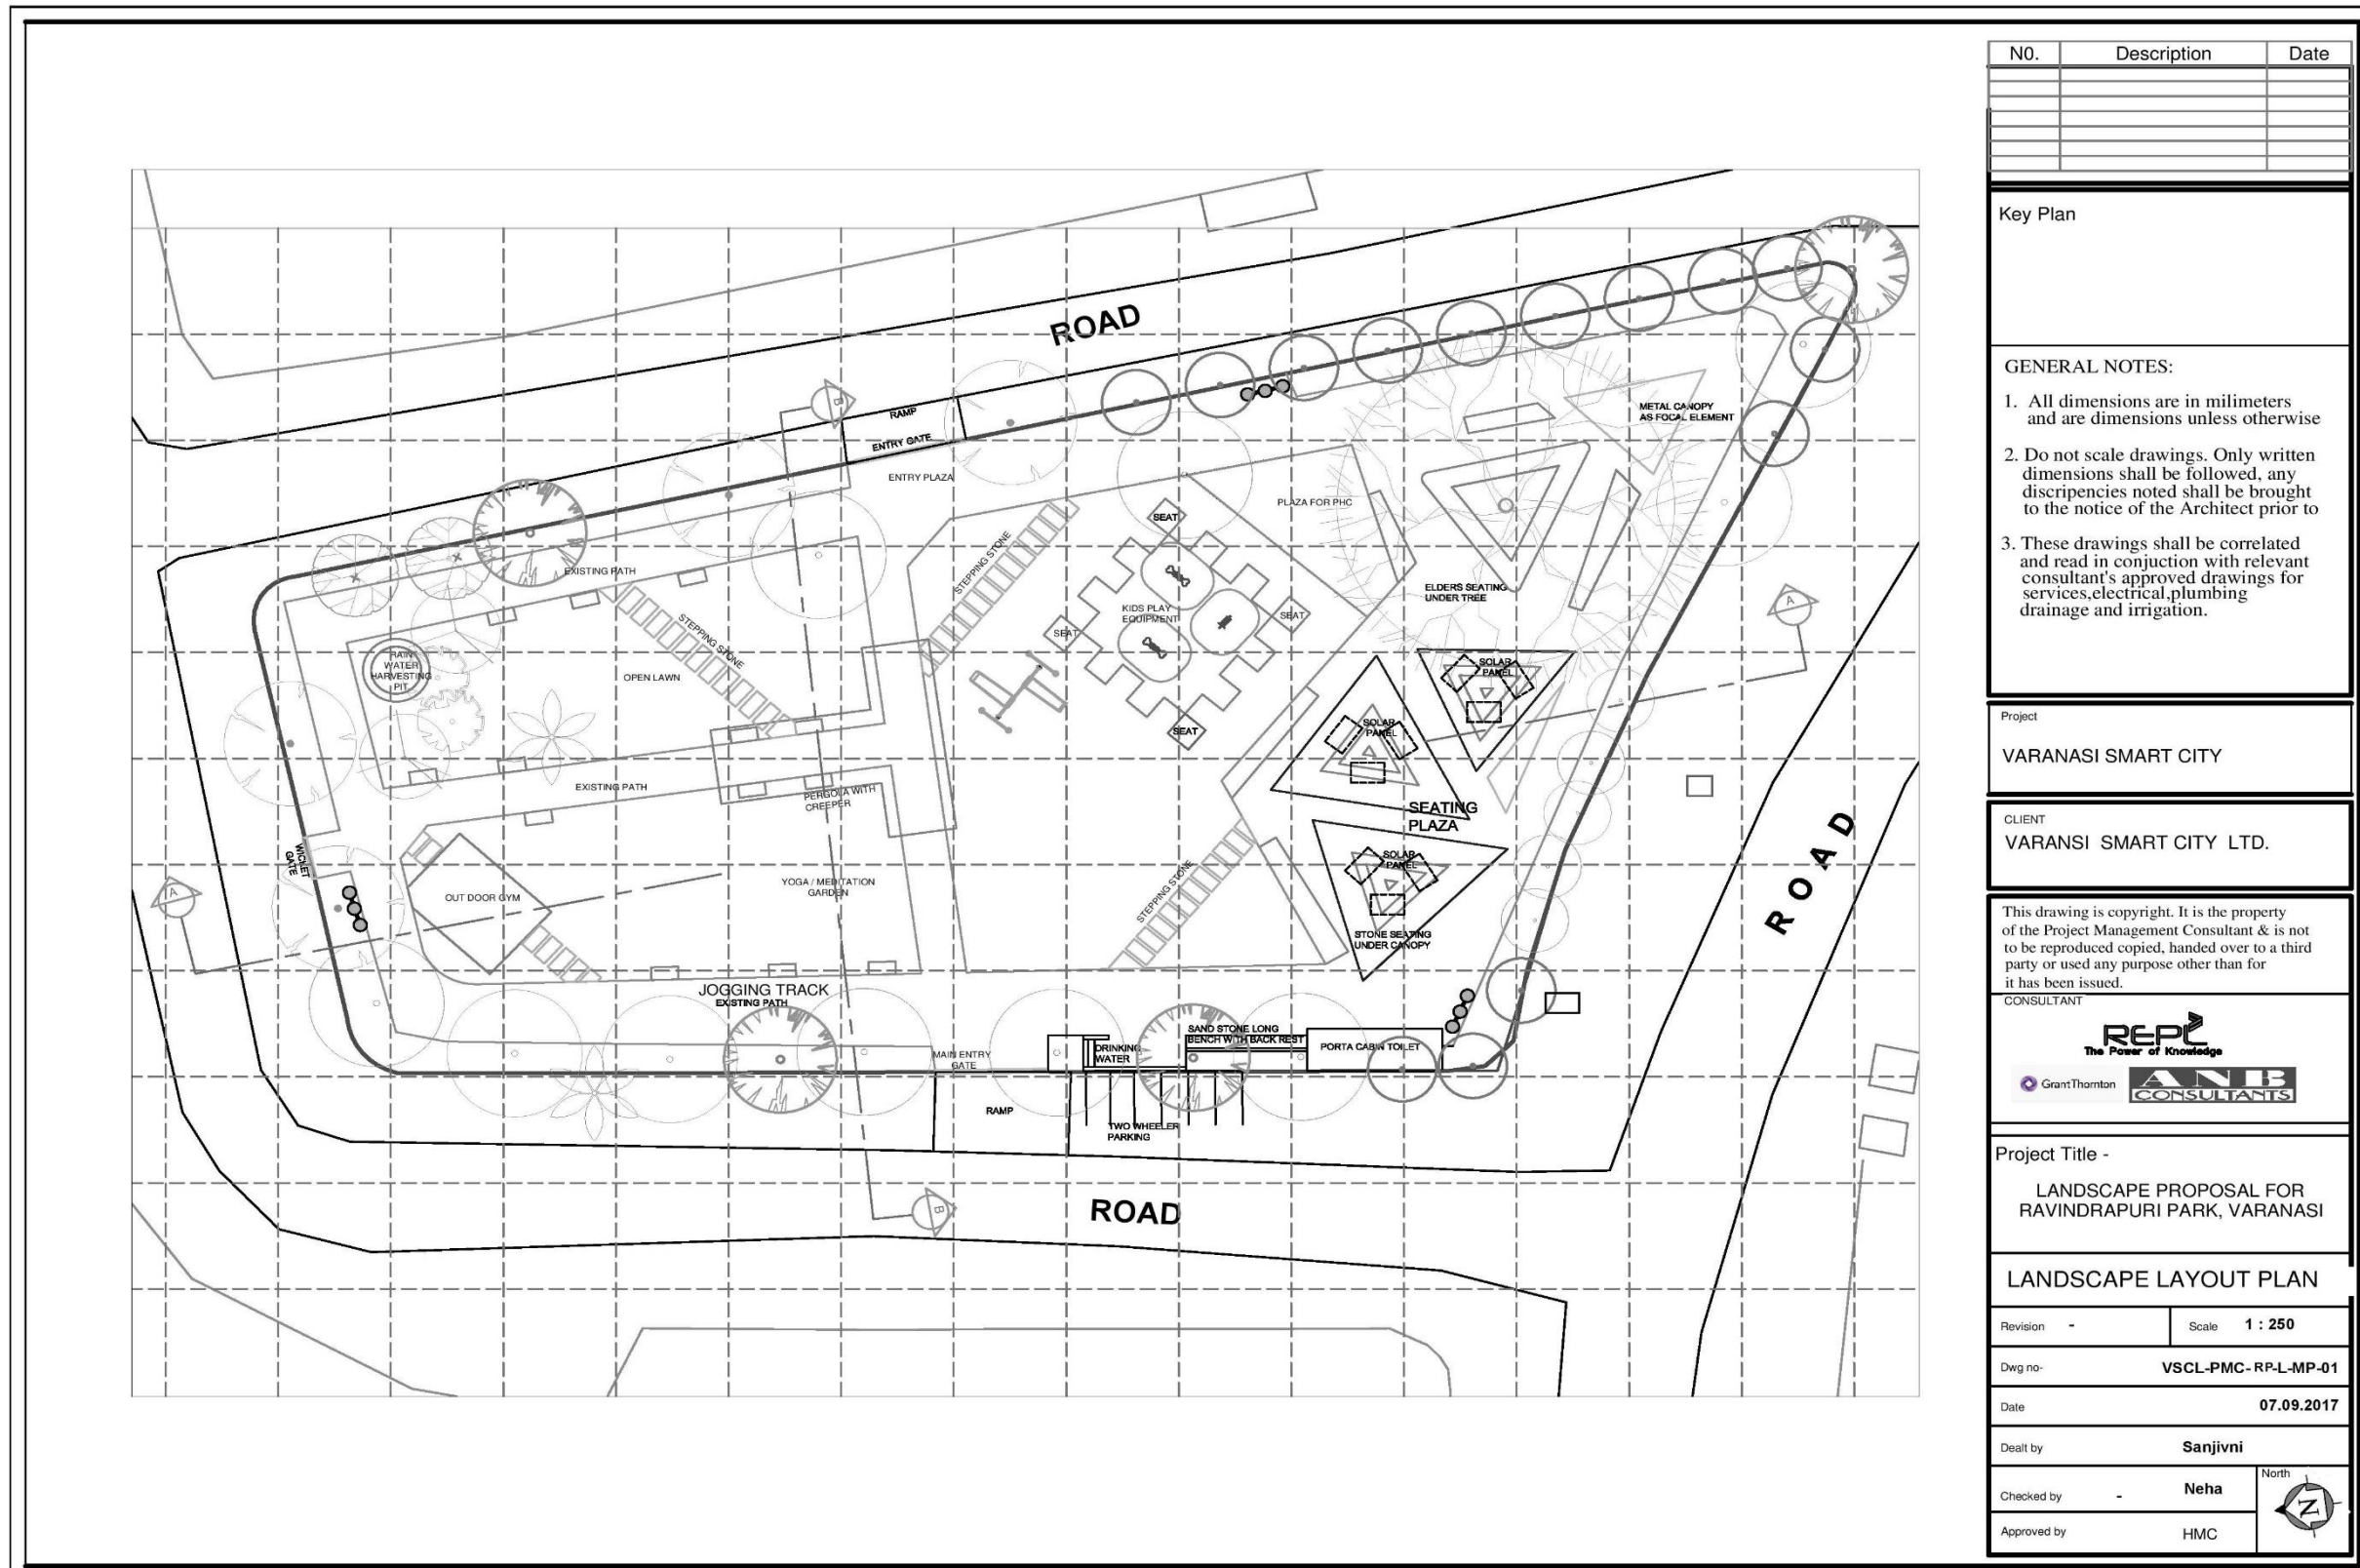

N0.	Description	Date

Key Plan

**GENERAL NOTES:**

1. All dimensions are in millimeters and are dimensions unless otherwise
2. Do not scale drawings. Only written dimensions shall be followed, any discrepancies noted shall be brought to the notice of the Architect prior to
3. These drawings shall be correlated and read in conjunction with relevant consultant's approved drawings for services, electrical, plumbing drainage and irrigation.

Project  
**VARANASI SMART CITY**

CLIENT  
**VARANSI SMART CITY LTD.**

This drawing is copyright. It is the property of the Project Management Consultant & is not to be reproduced copied, handed over to a third party or used any purpose other than for it has been issued.


CONSULTANT






Project Title -  
**LANDSCAPE PROPOSAL FOR RAVINDRAPURI PARK, VARANASI**

**LANDSCAPE LAYOUT PLAN**

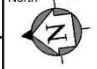Revision -	Scale 1 : 250
Dwg no- <b>VSCL-PMC-RP-L-MP-01</b>	
Date <b>07.09.2017</b>	
Dealt by <b>Sanjivni</b>	
Checked by - <b>Neha</b>	
Approved by <b>HMC</b>	

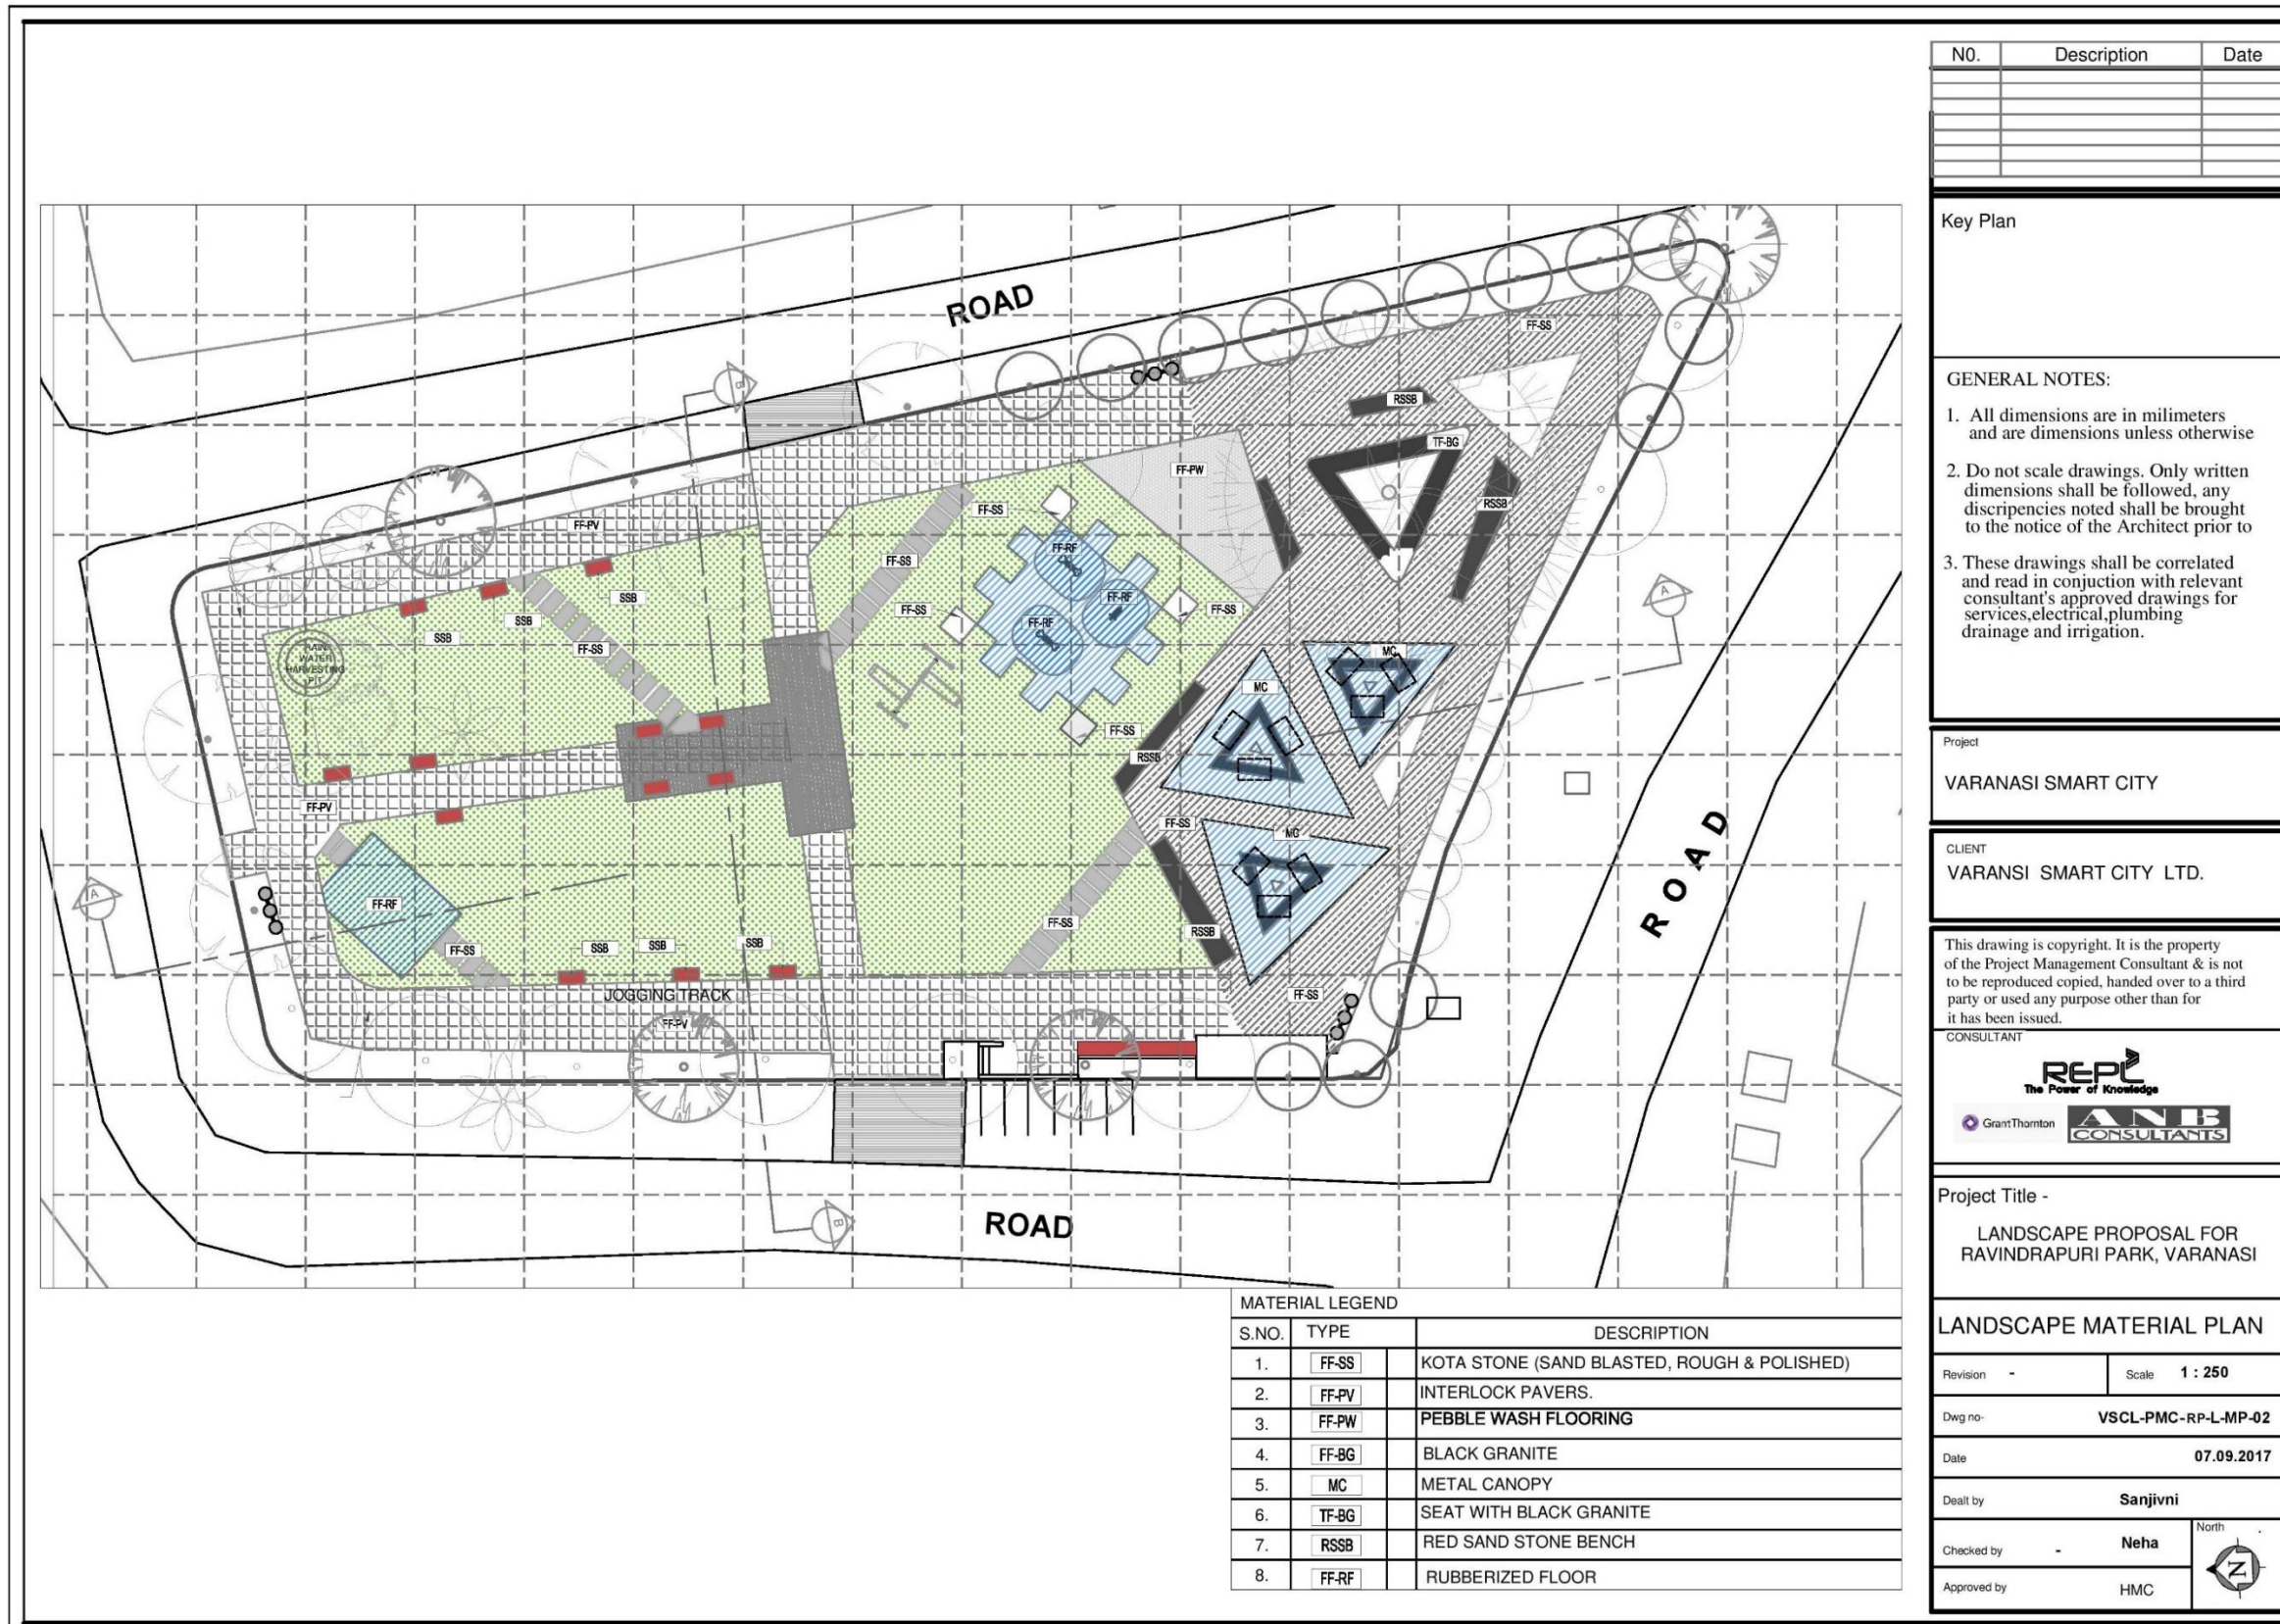

N0.	Description	Date

Key Plan

GENERAL NOTES:

- All dimensions are in millimeters and are dimensions unless otherwise
- Do not scale drawings. Only written dimensions shall be followed, any discrepancies noted shall be brought to the notice of the Architect prior to
- These drawings shall be correlated and read in conjunction with relevant consultant's approved drawings for services, electrical, plumbing drainage and irrigation.

Project  
VARANASI SMART CITY

CLIENT  
VARANSI SMART CITY LTD.


This drawing is copyright. It is the property of the Project Management Consultant & is not to be reproduced copied, handed over to a third party or used any purpose other than for it has been issued.




Project Title -  
LANDSCAPE PROPOSAL FOR RAVINDRAPURI PARK, VARANASI


LANDSCAPE MATERIAL PLAN


Revision -	Scale 1 : 250
Dwg no- VSCL-PMC-RP-L-MP-02	Date 07.09.2017
Drawn by Sanjivni	Checked by Neha
Approved by HMC	North

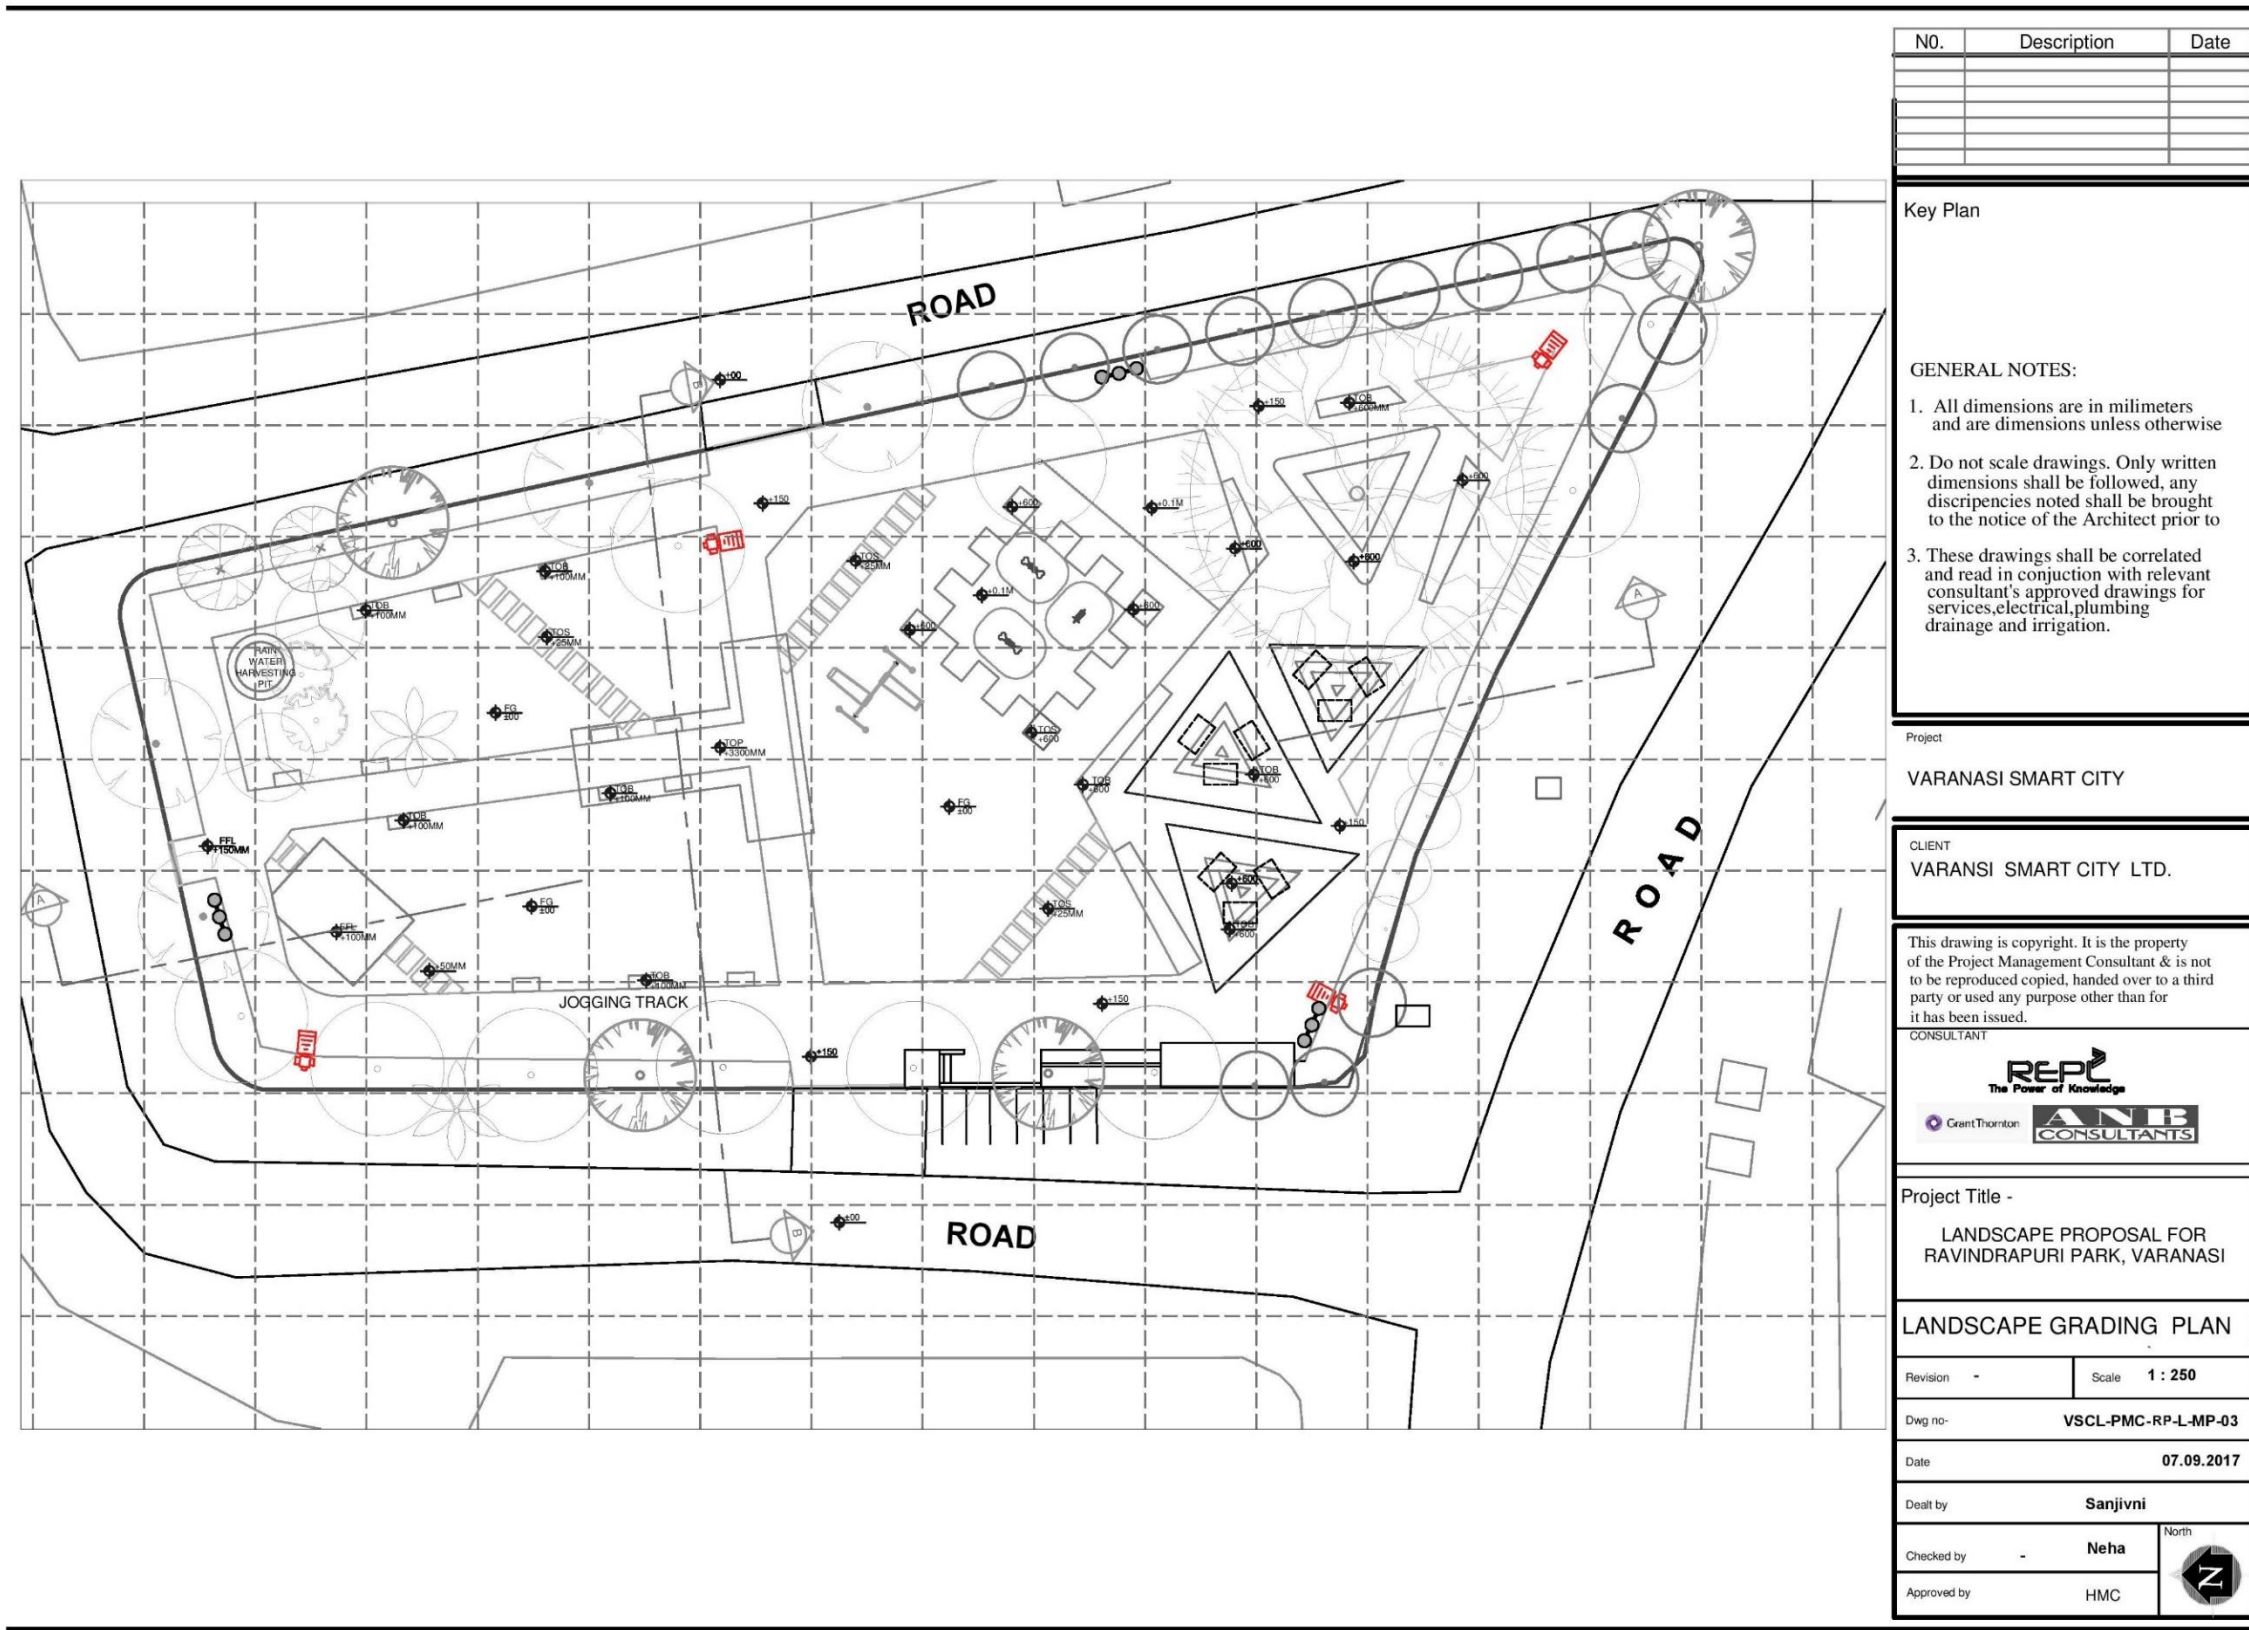

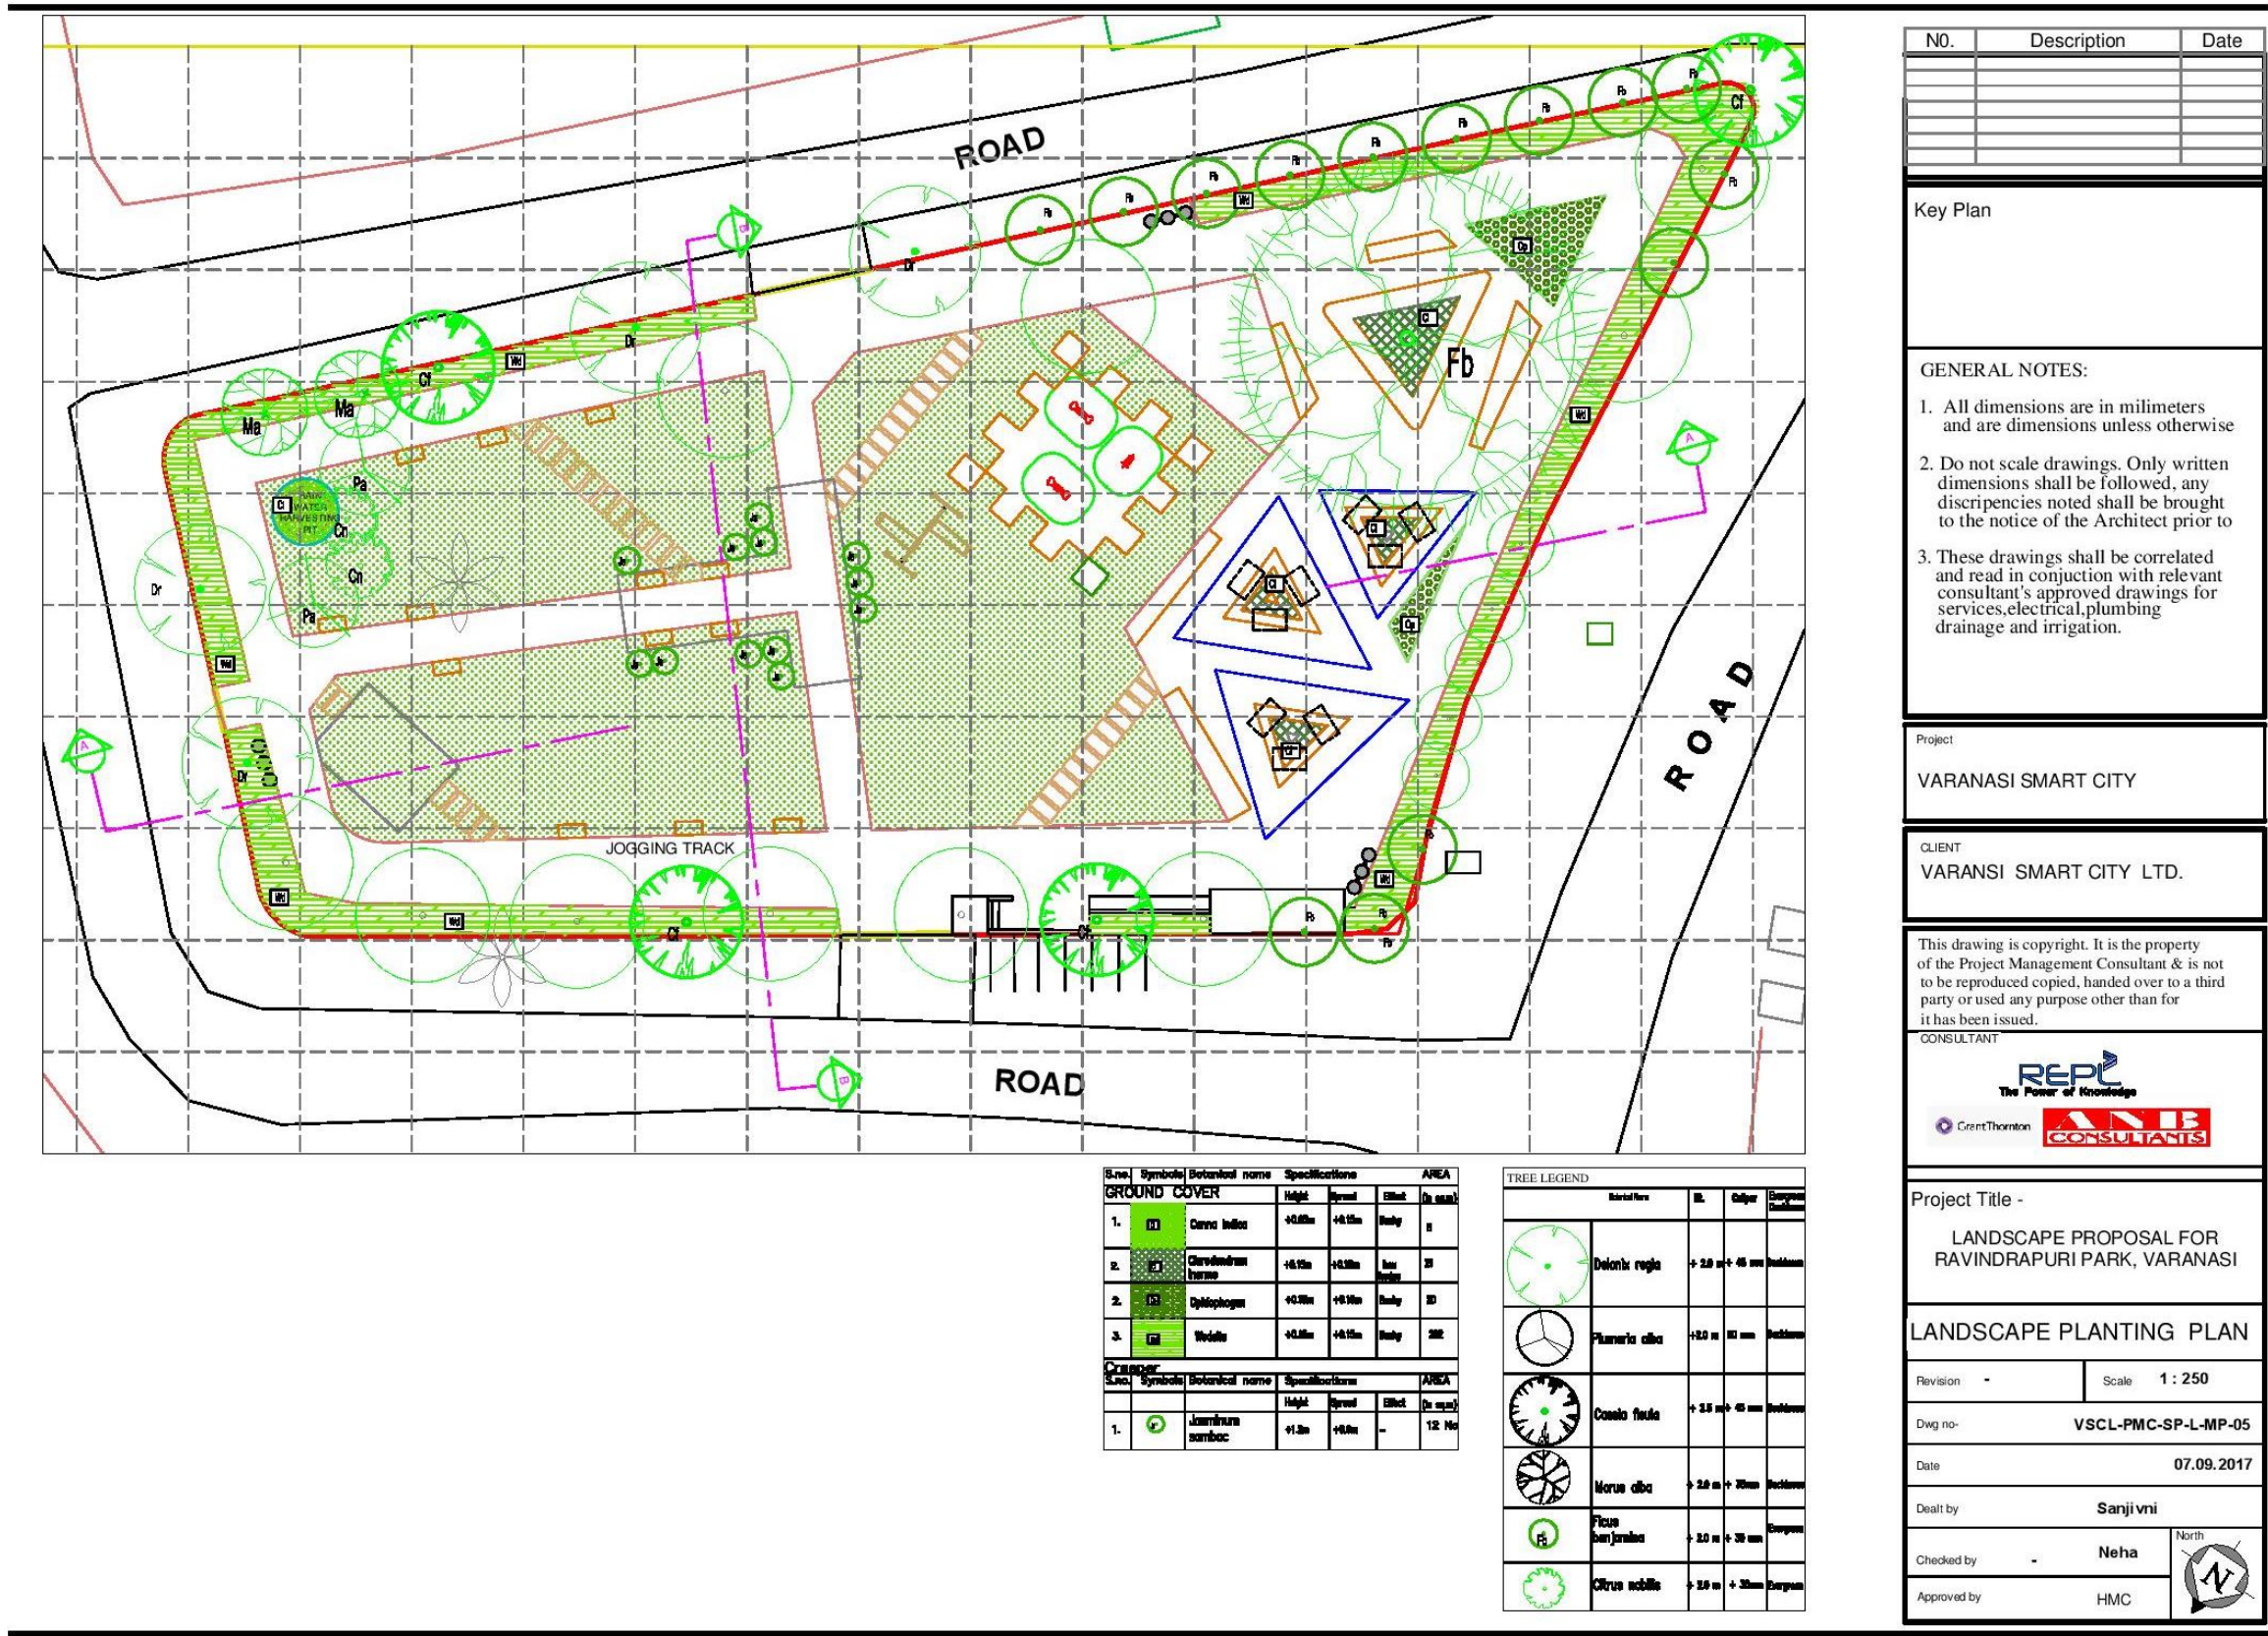




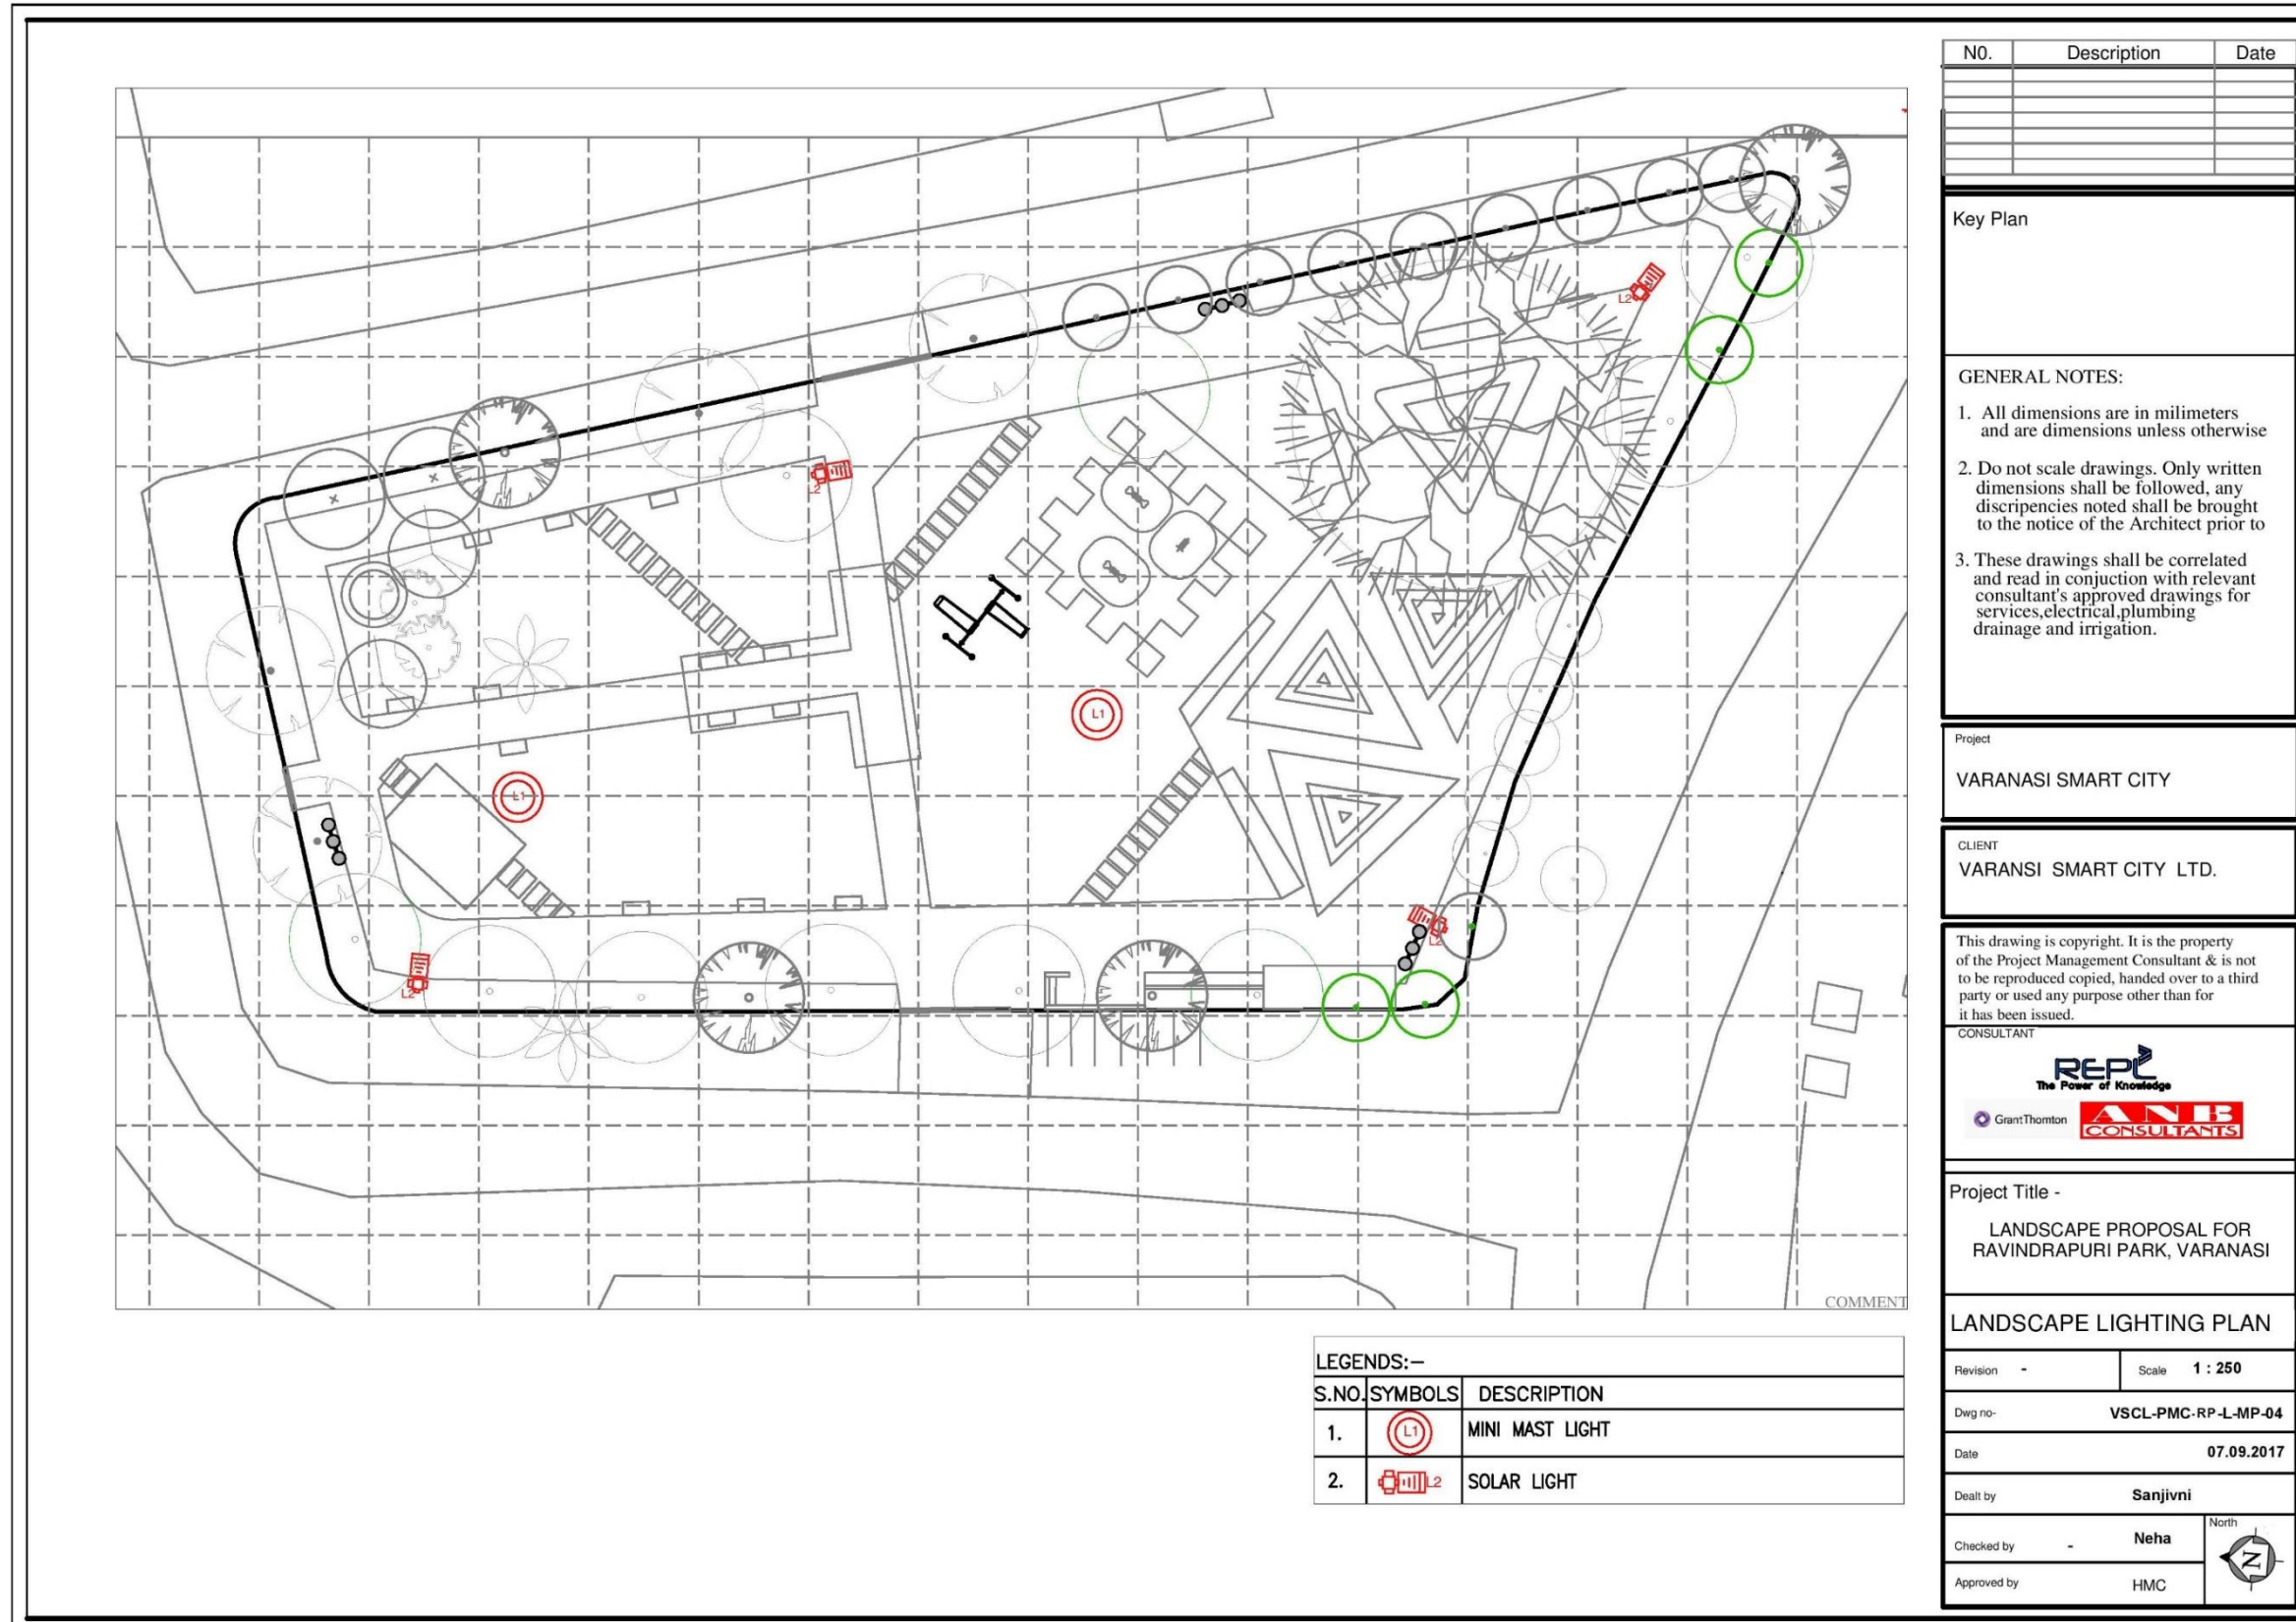

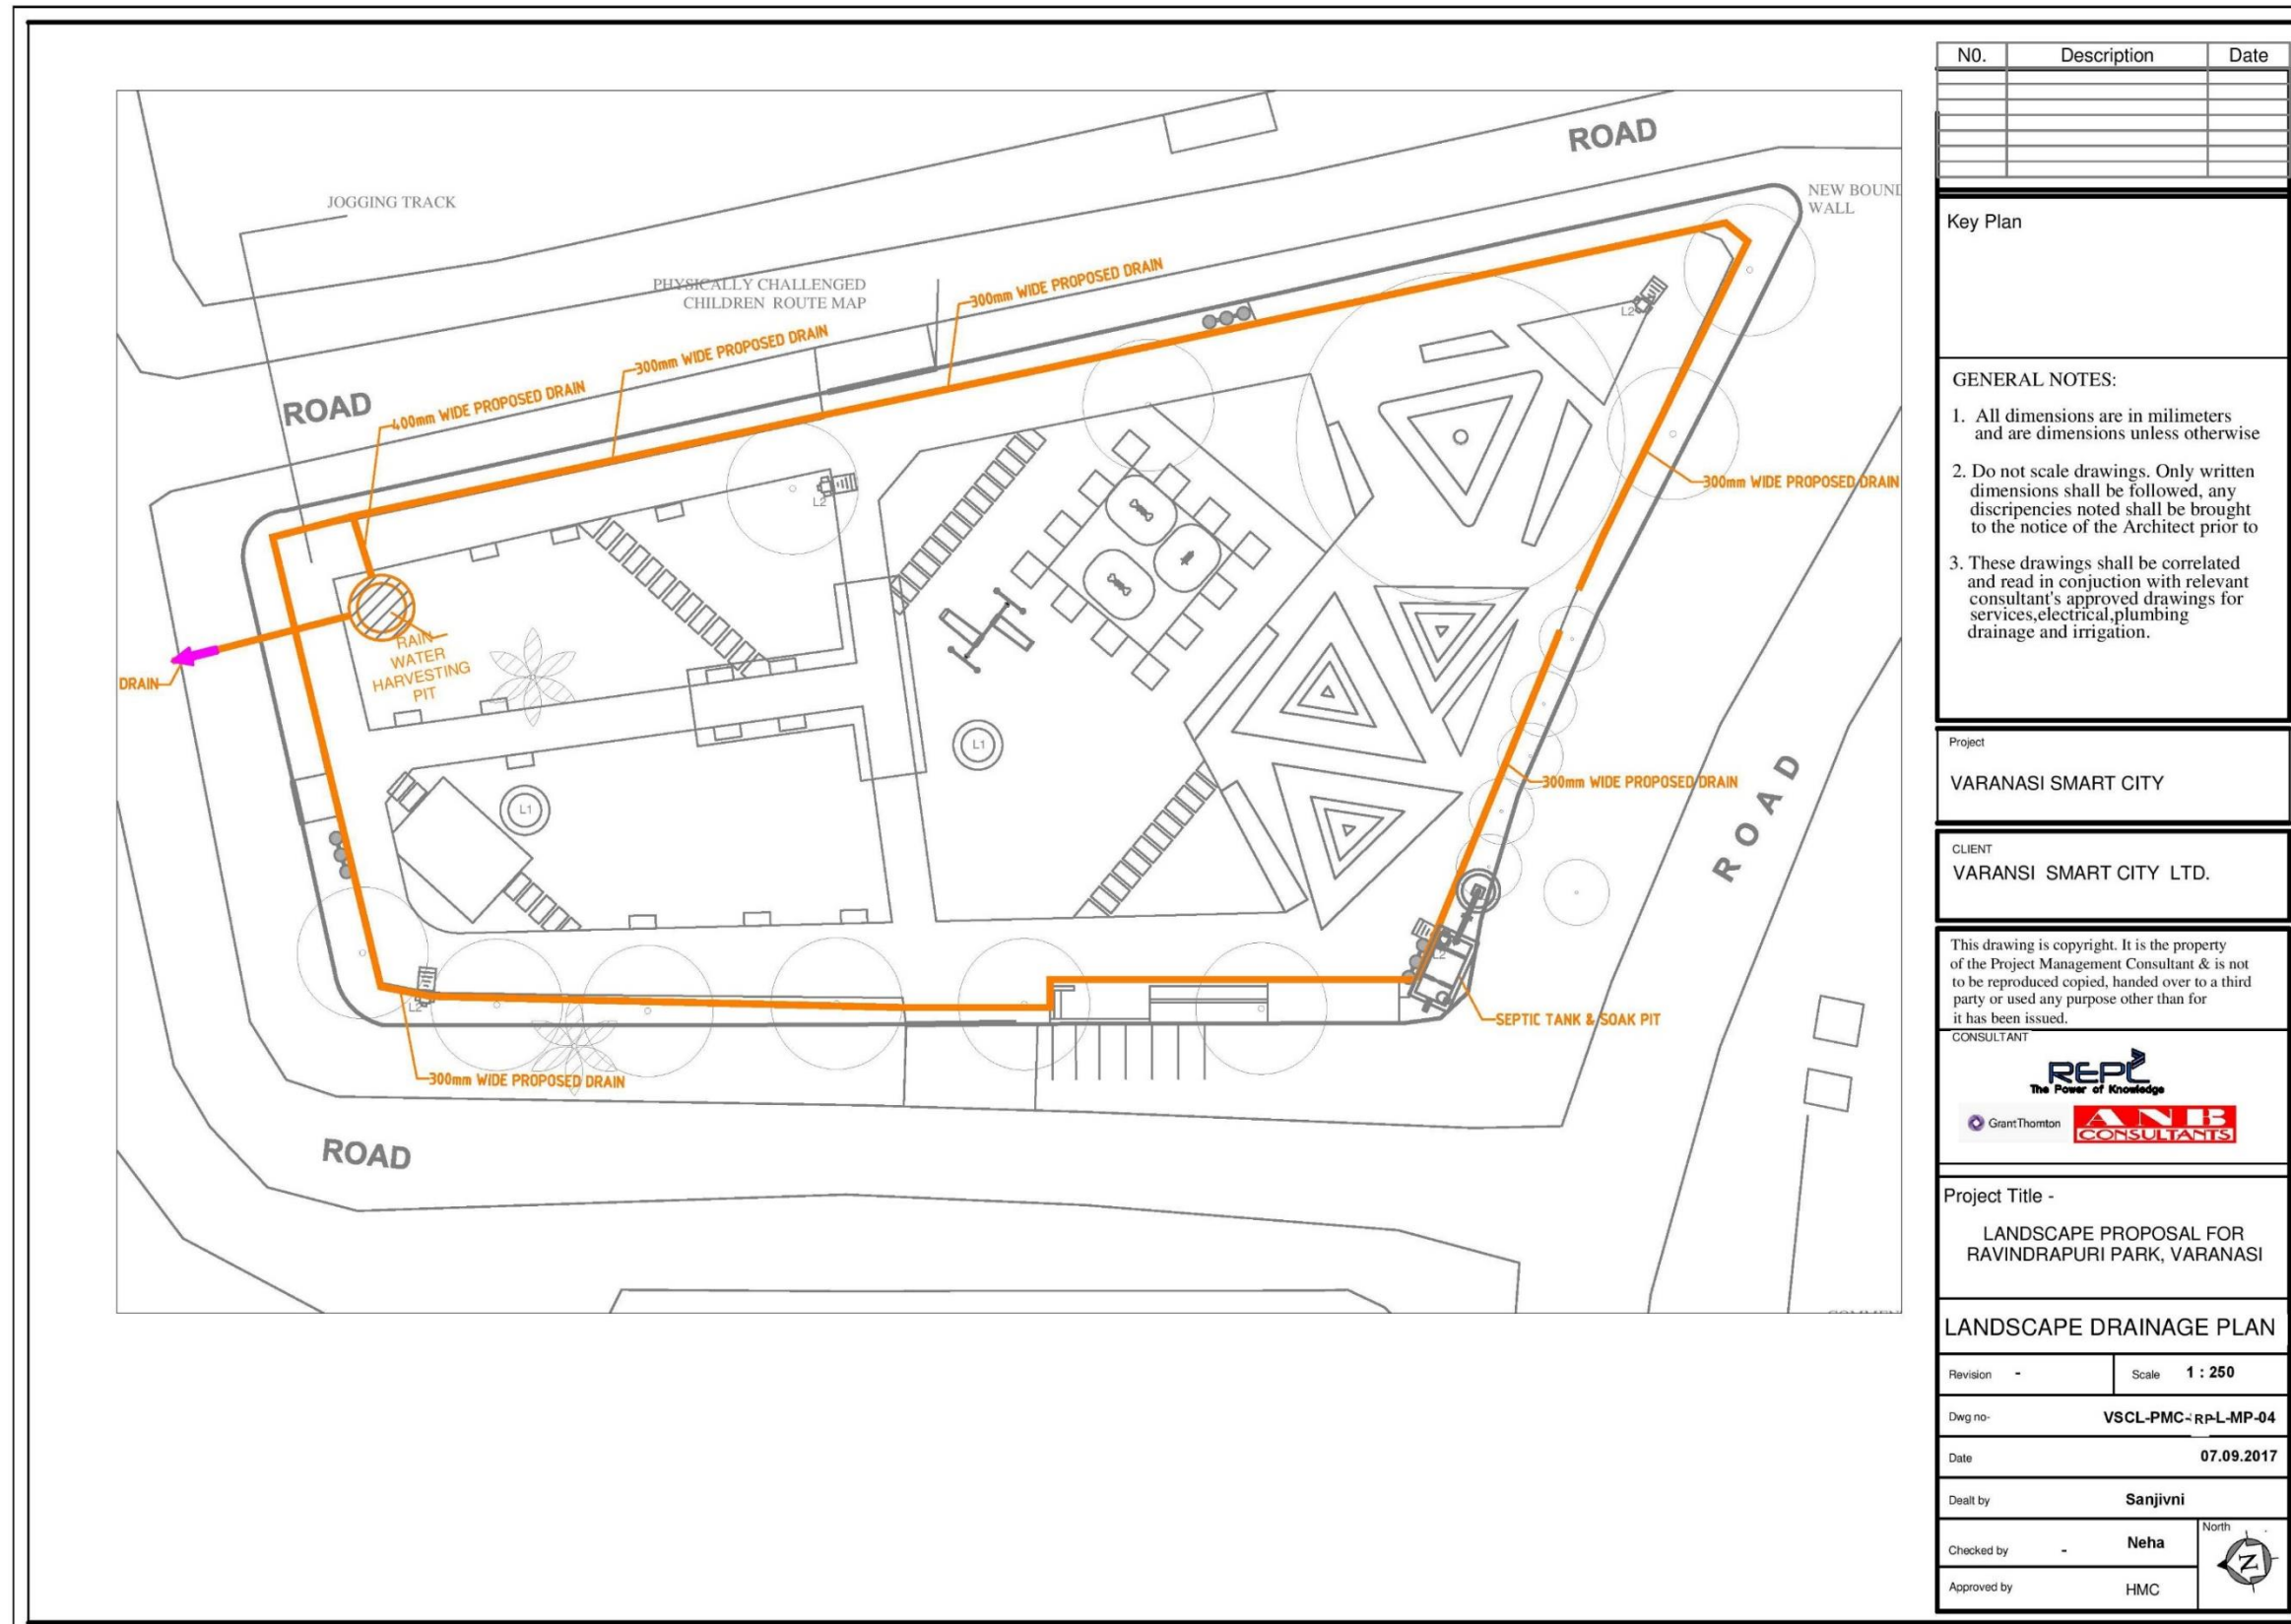



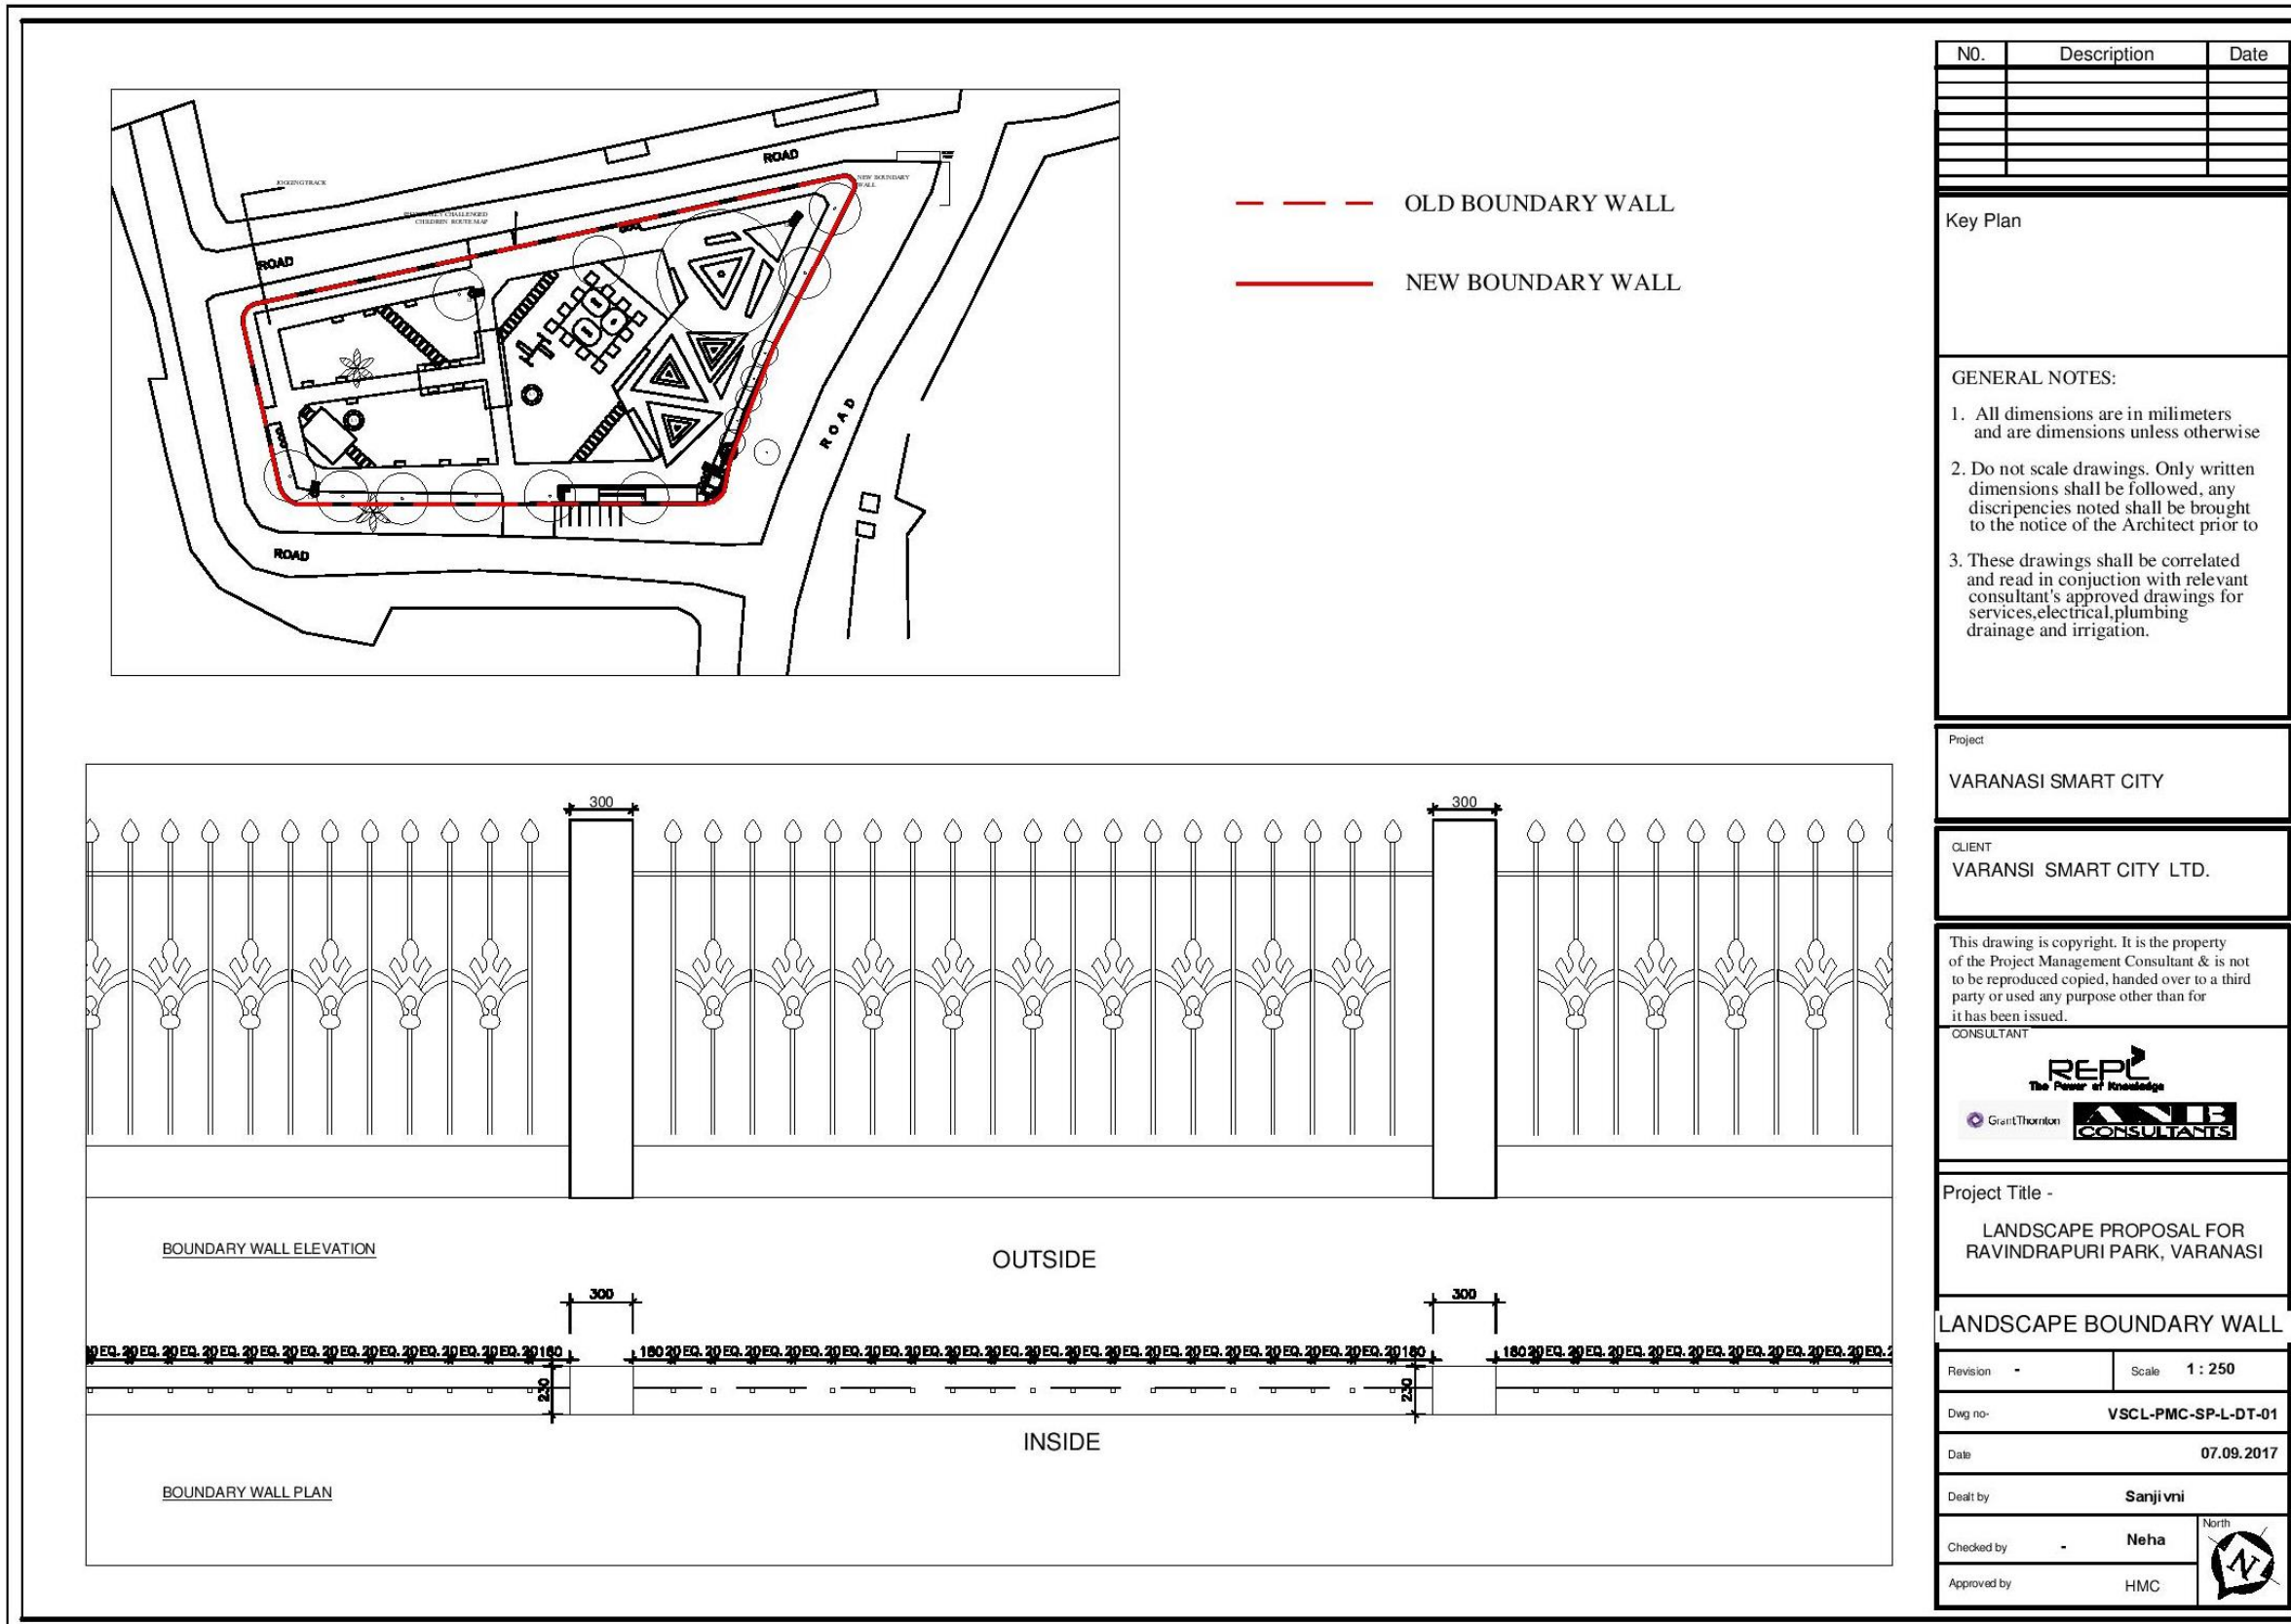

NO.	Description	Date

Key Plan

GENERAL NOTES:

1. All dimensions are in millimeters and are dimensions unless otherwise
2. Do not scale drawings. Only written dimensions shall be followed, any discrepancies noted shall be brought to the notice of the Architect prior to
3. These drawings shall be correlated and read in conjunction with relevant consultant's approved drawings for services, electrical, plumbing drainage and irrigation.

Project  
VARANASI SMART CITY

CLIENT  
VARANSI SMART CITY LTD.

This drawing is copyright. It is the property of the Project Management Consultant & is not to be reproduced copied, handed over to a third party or used any purpose other than for it has been issued.




Project Title -  
LANDSCAPE PROPOSAL FOR RAVINDRAPURI PARK, VARANASI

LANDSCAPE BOUNDARY WALL

Revision -	Scale 1 : 250
Dwg no-	VSCL-PMC-SP-L-DT-01
Date	07.09.2017
Drawn by	Sanjivni
Checked by -	Neha
Approved by	HMC



### III. Annexure – “Ac” Shastri Park

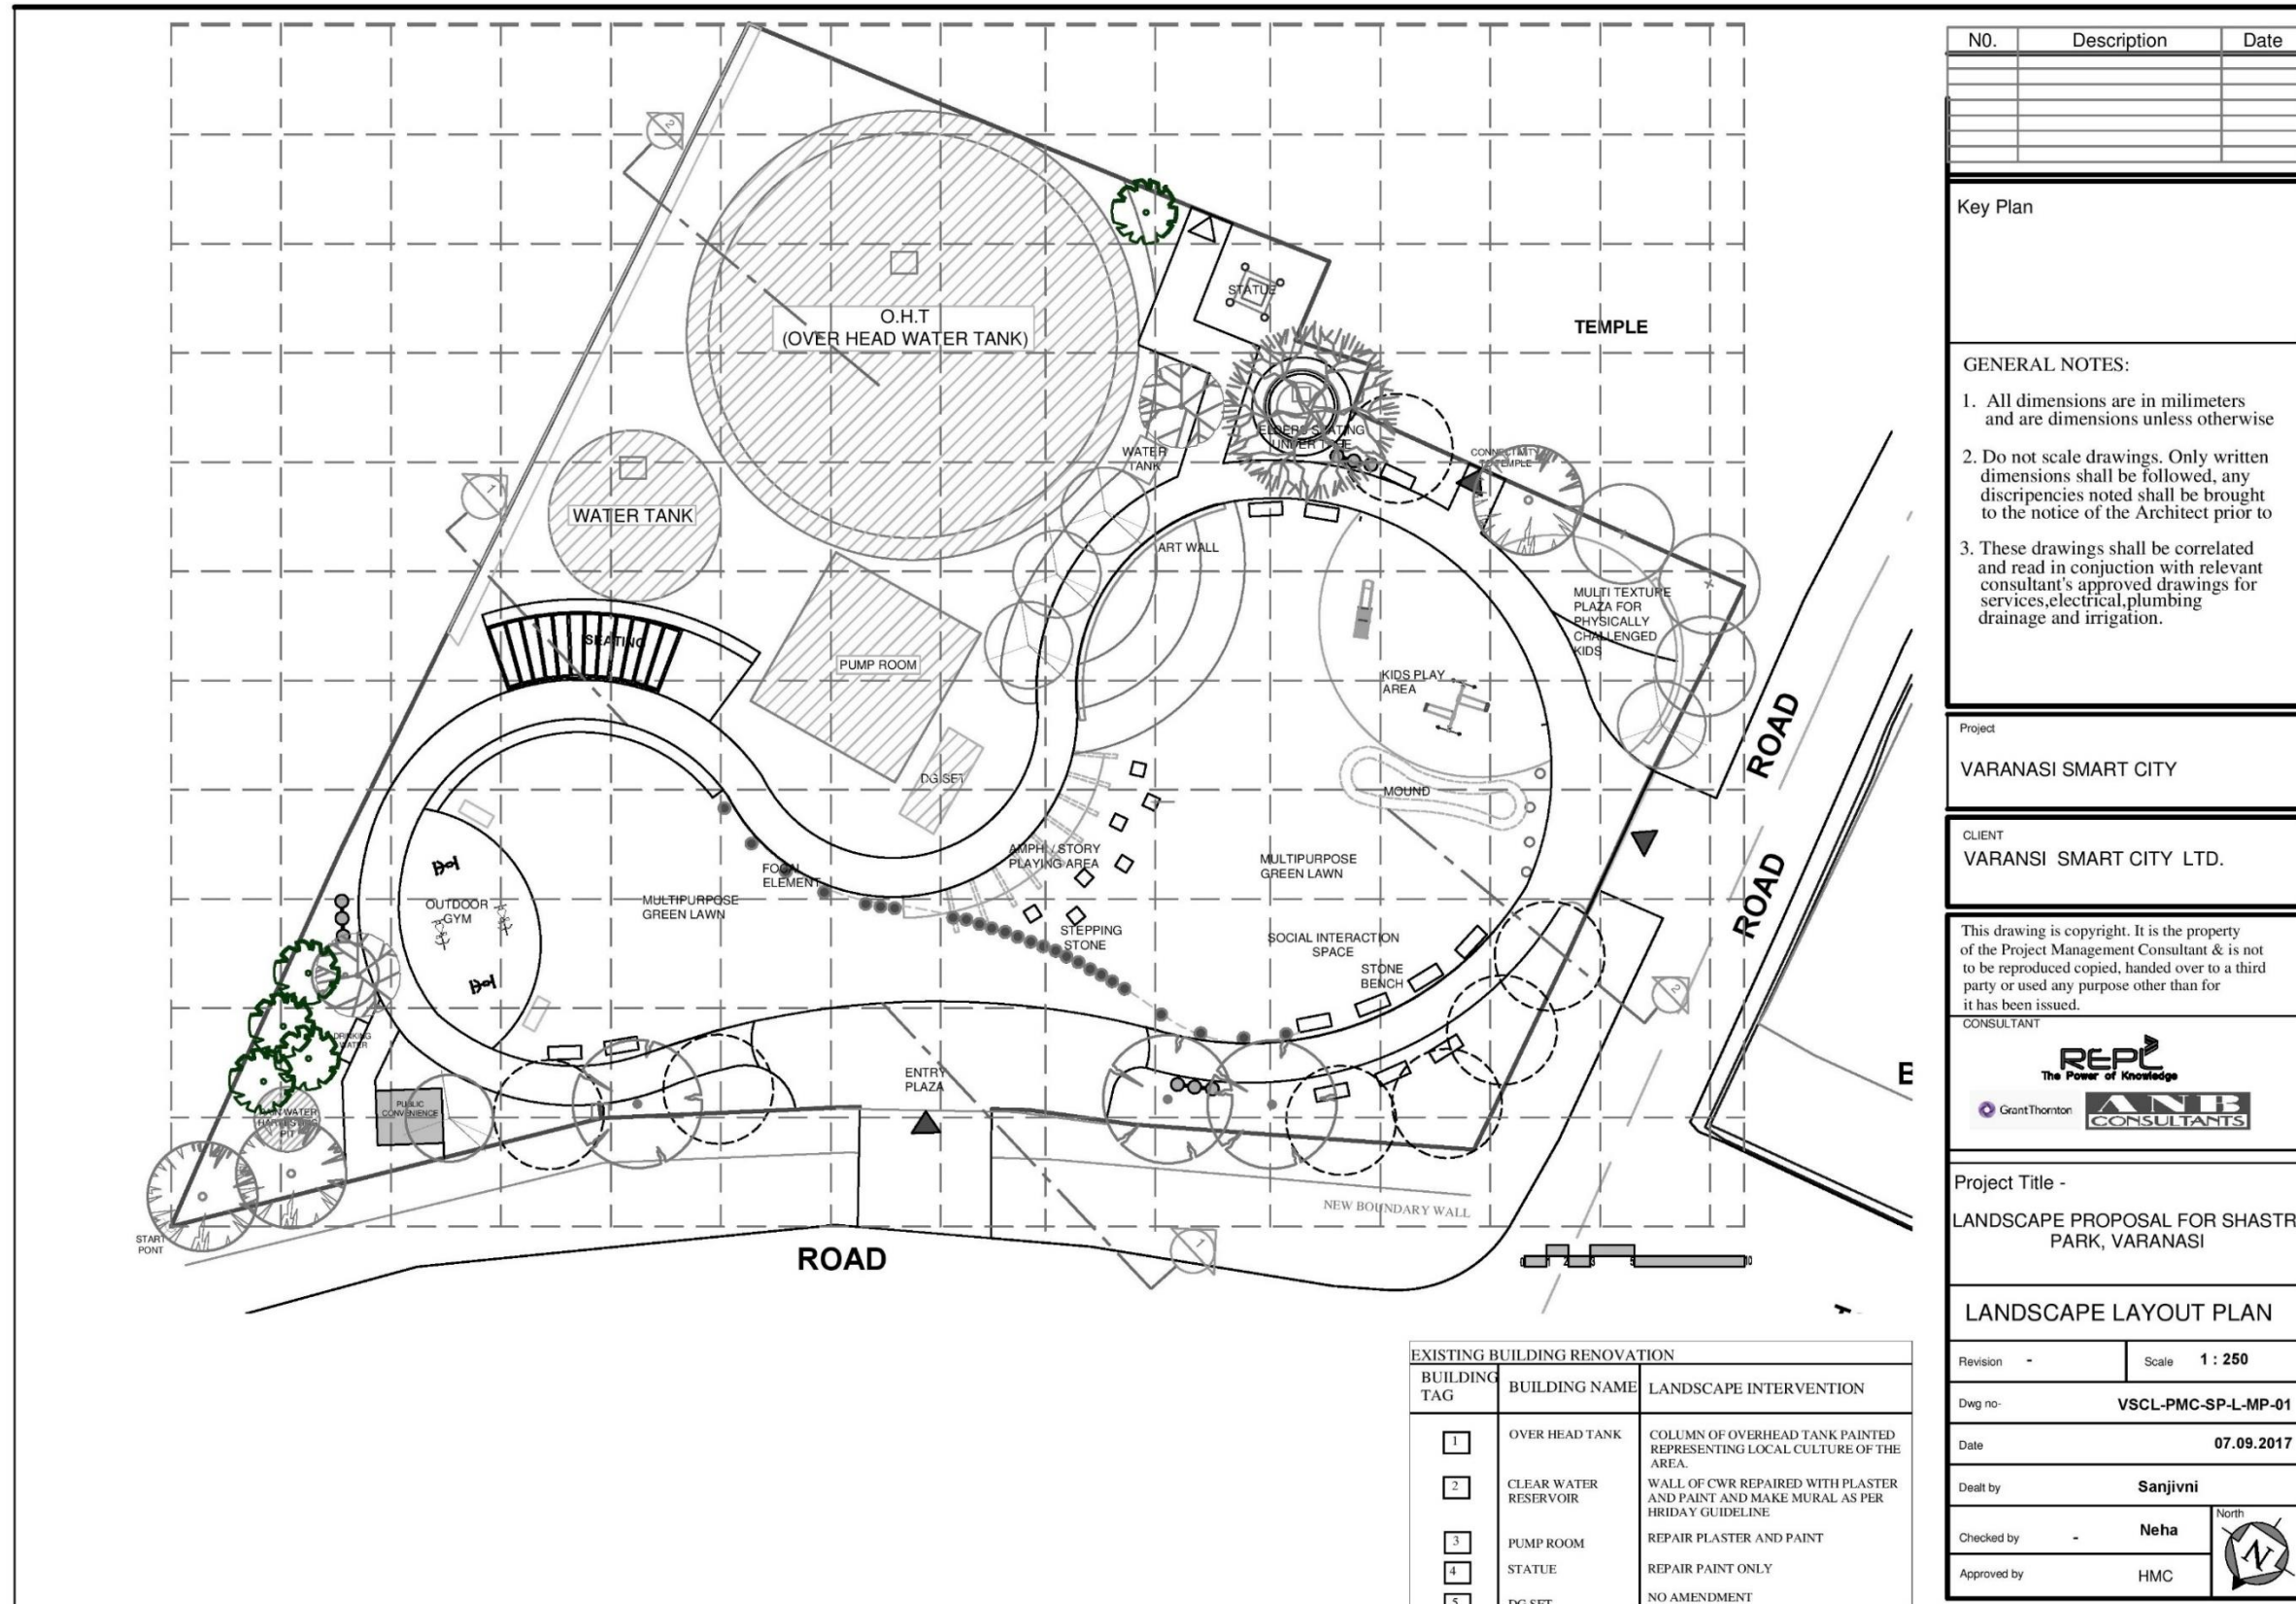

N0.	Description	Date

Key Plan

GENERAL NOTES:

1. All dimensions are in millimeters and are dimensions unless otherwise
2. Do not scale drawings. Only written dimensions shall be followed, any discrepancies noted shall be brought to the notice of the Architect prior to
3. These drawings shall be correlated and read in conjunction with relevant consultant's approved drawings for services, electrical, plumbing drainage and irrigation.

Project  
VARANASI SMART CITY


CLIENT  
VARANSI SMART CITY LTD.

This drawing is copyright. It is the property of the Project Management Consultant & is not to be reproduced copied, handed over to a third party or used any purpose other than for it has been issued.




Project Title -  
LANDSCAPE PROPOSAL FOR SHASTRI PARK, VARANASI

LANDSCAPE LAYOUT PLAN

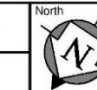
Revision -	Scale 1 : 250
Dwg no- VSCL-PMC-SP-L-MP-01	Date 07.09.2017
Dealt by Sanjivni	
Checked by - Neha	
Approved by HMC	


EXISTING BUILDING RENOVATION		
BUILDING TAG	BUILDING NAME	LANDSCAPE INTERVENTION
1	OVER HEAD TANK	COLUMN OF OVERHEAD TANK PAINTED REPRESENTING LOCAL CULTURE OF THE AREA.
2	CLEAR WATER RESERVOIR	WALL OF CWR REPAIRED WITH PLASTER AND PAINT AND MAKE MURAL AS PER HRIDAY GUIDELINE
3	PUMP ROOM	REPAIR PLASTER AND PAINT
4	STATUE	REPAIR PAINT ONLY
5	DG SET	NO AMENDMENT



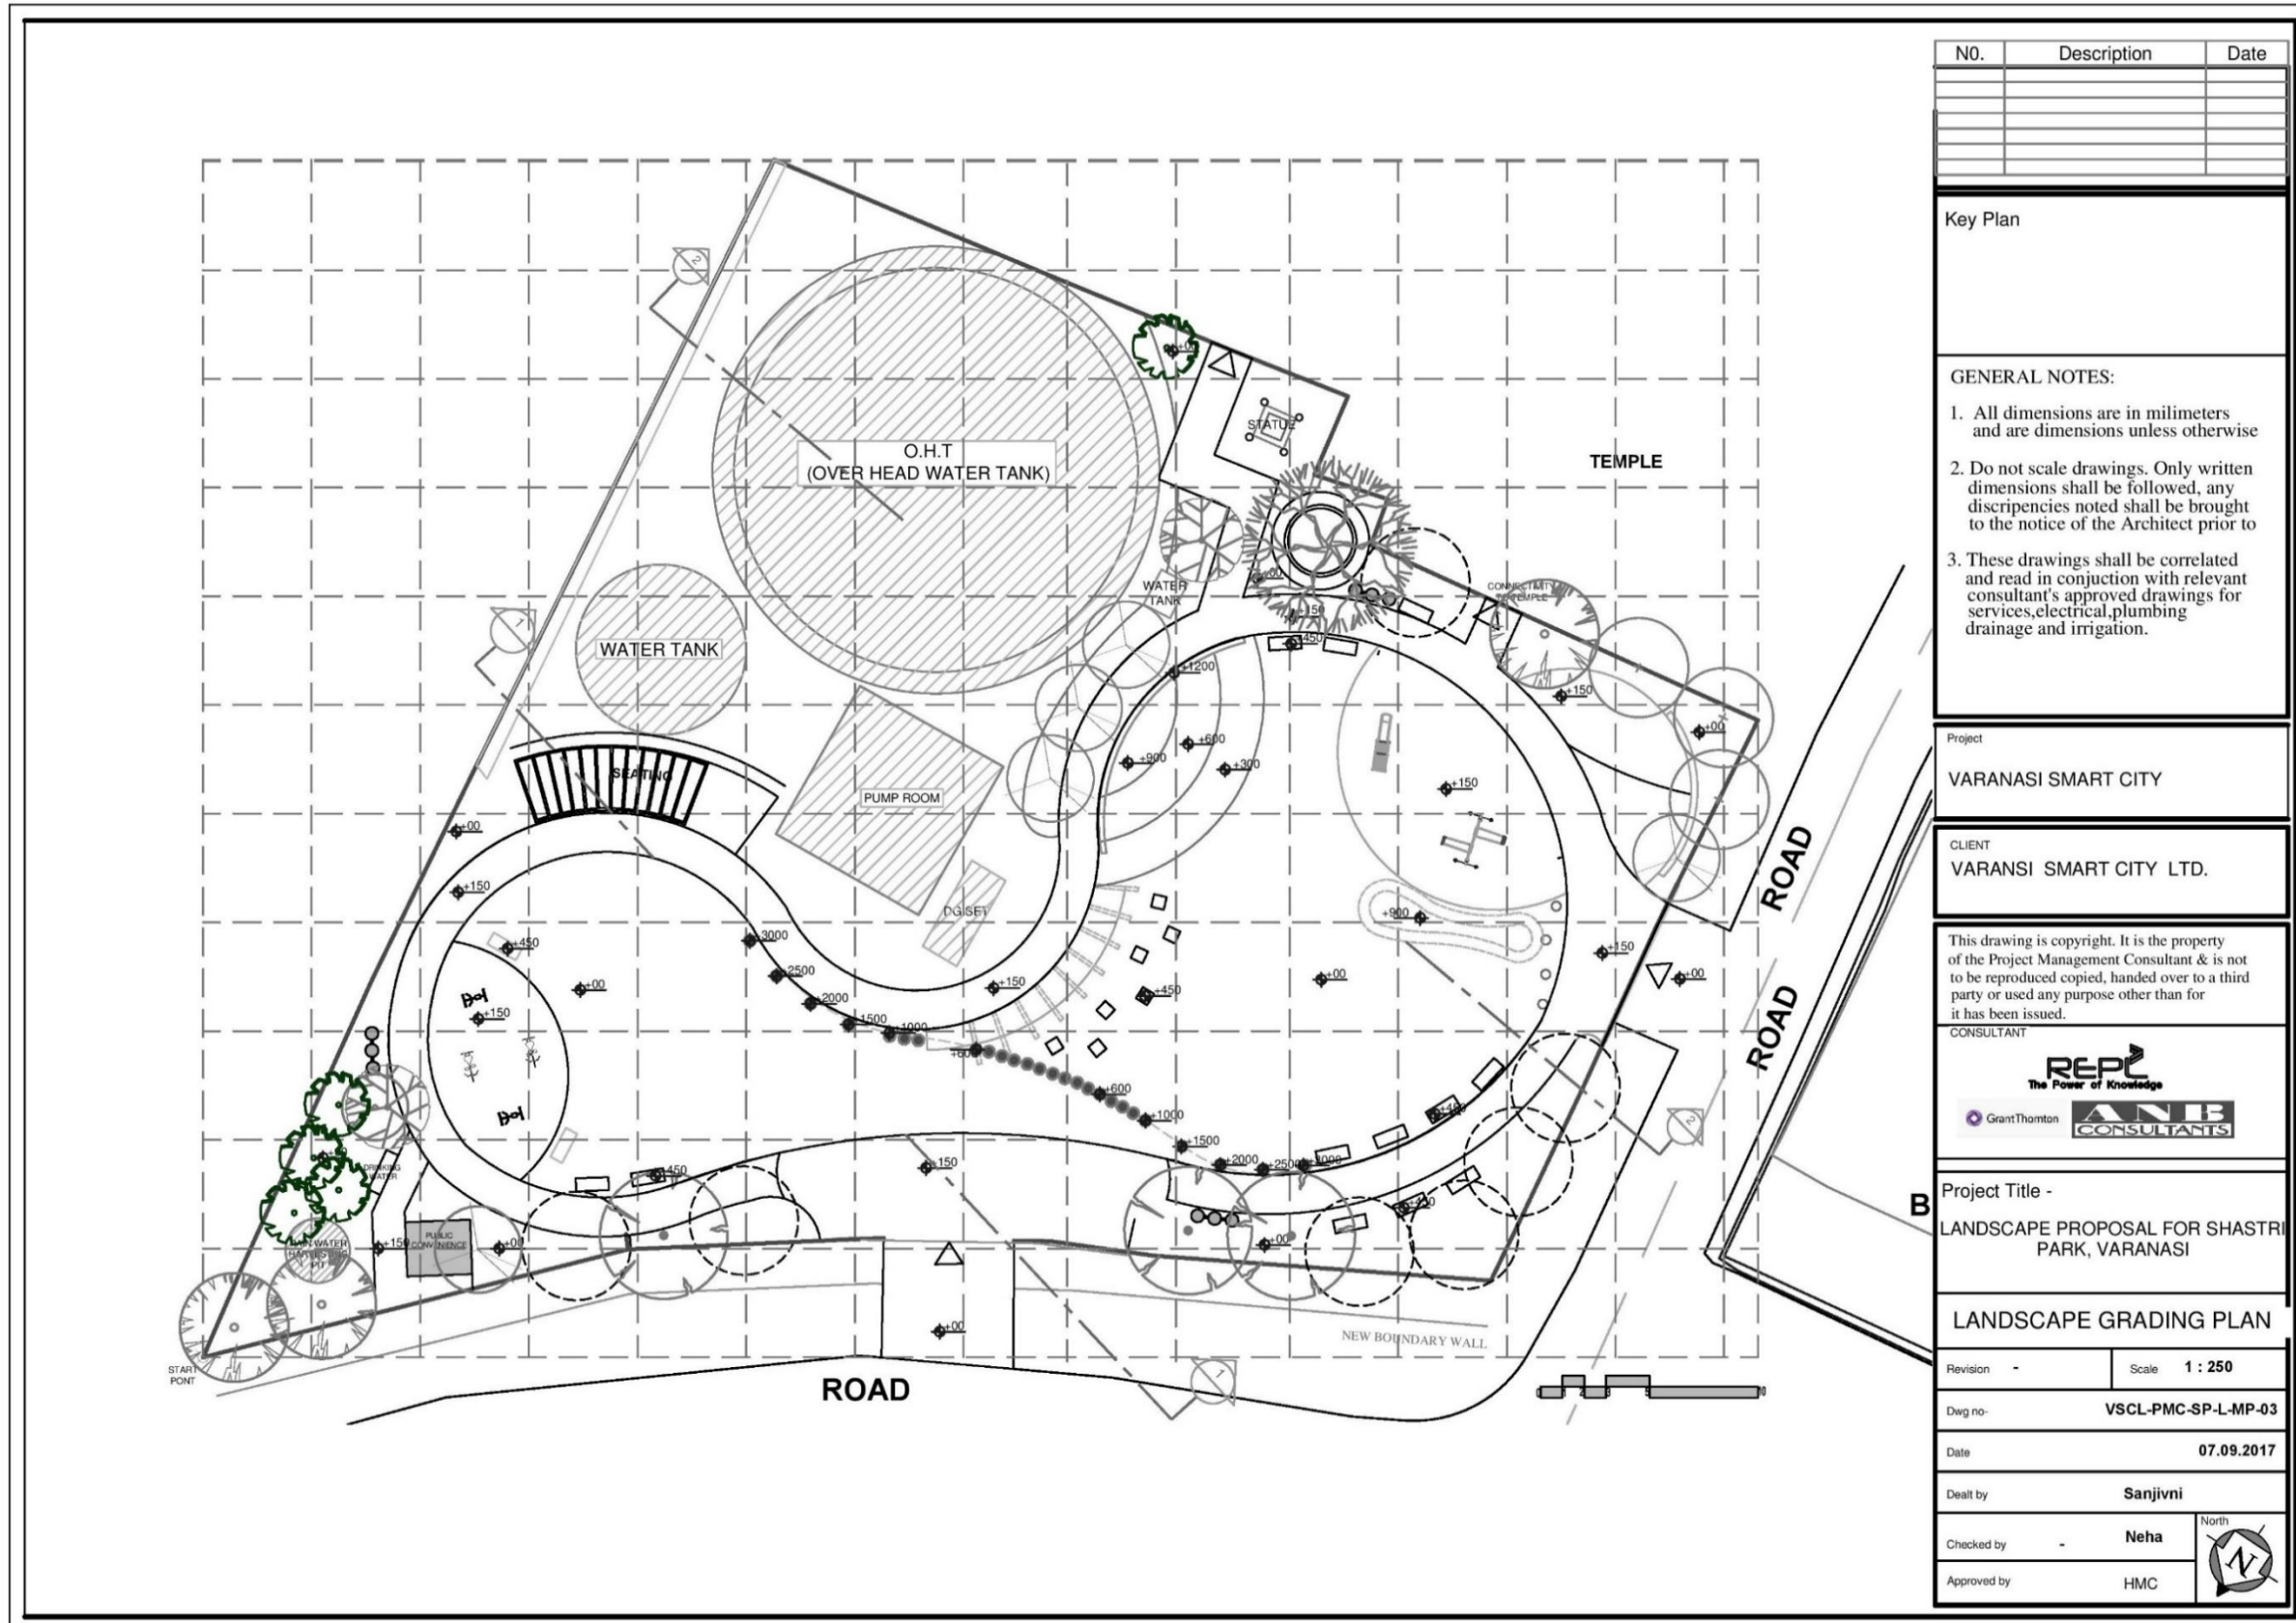



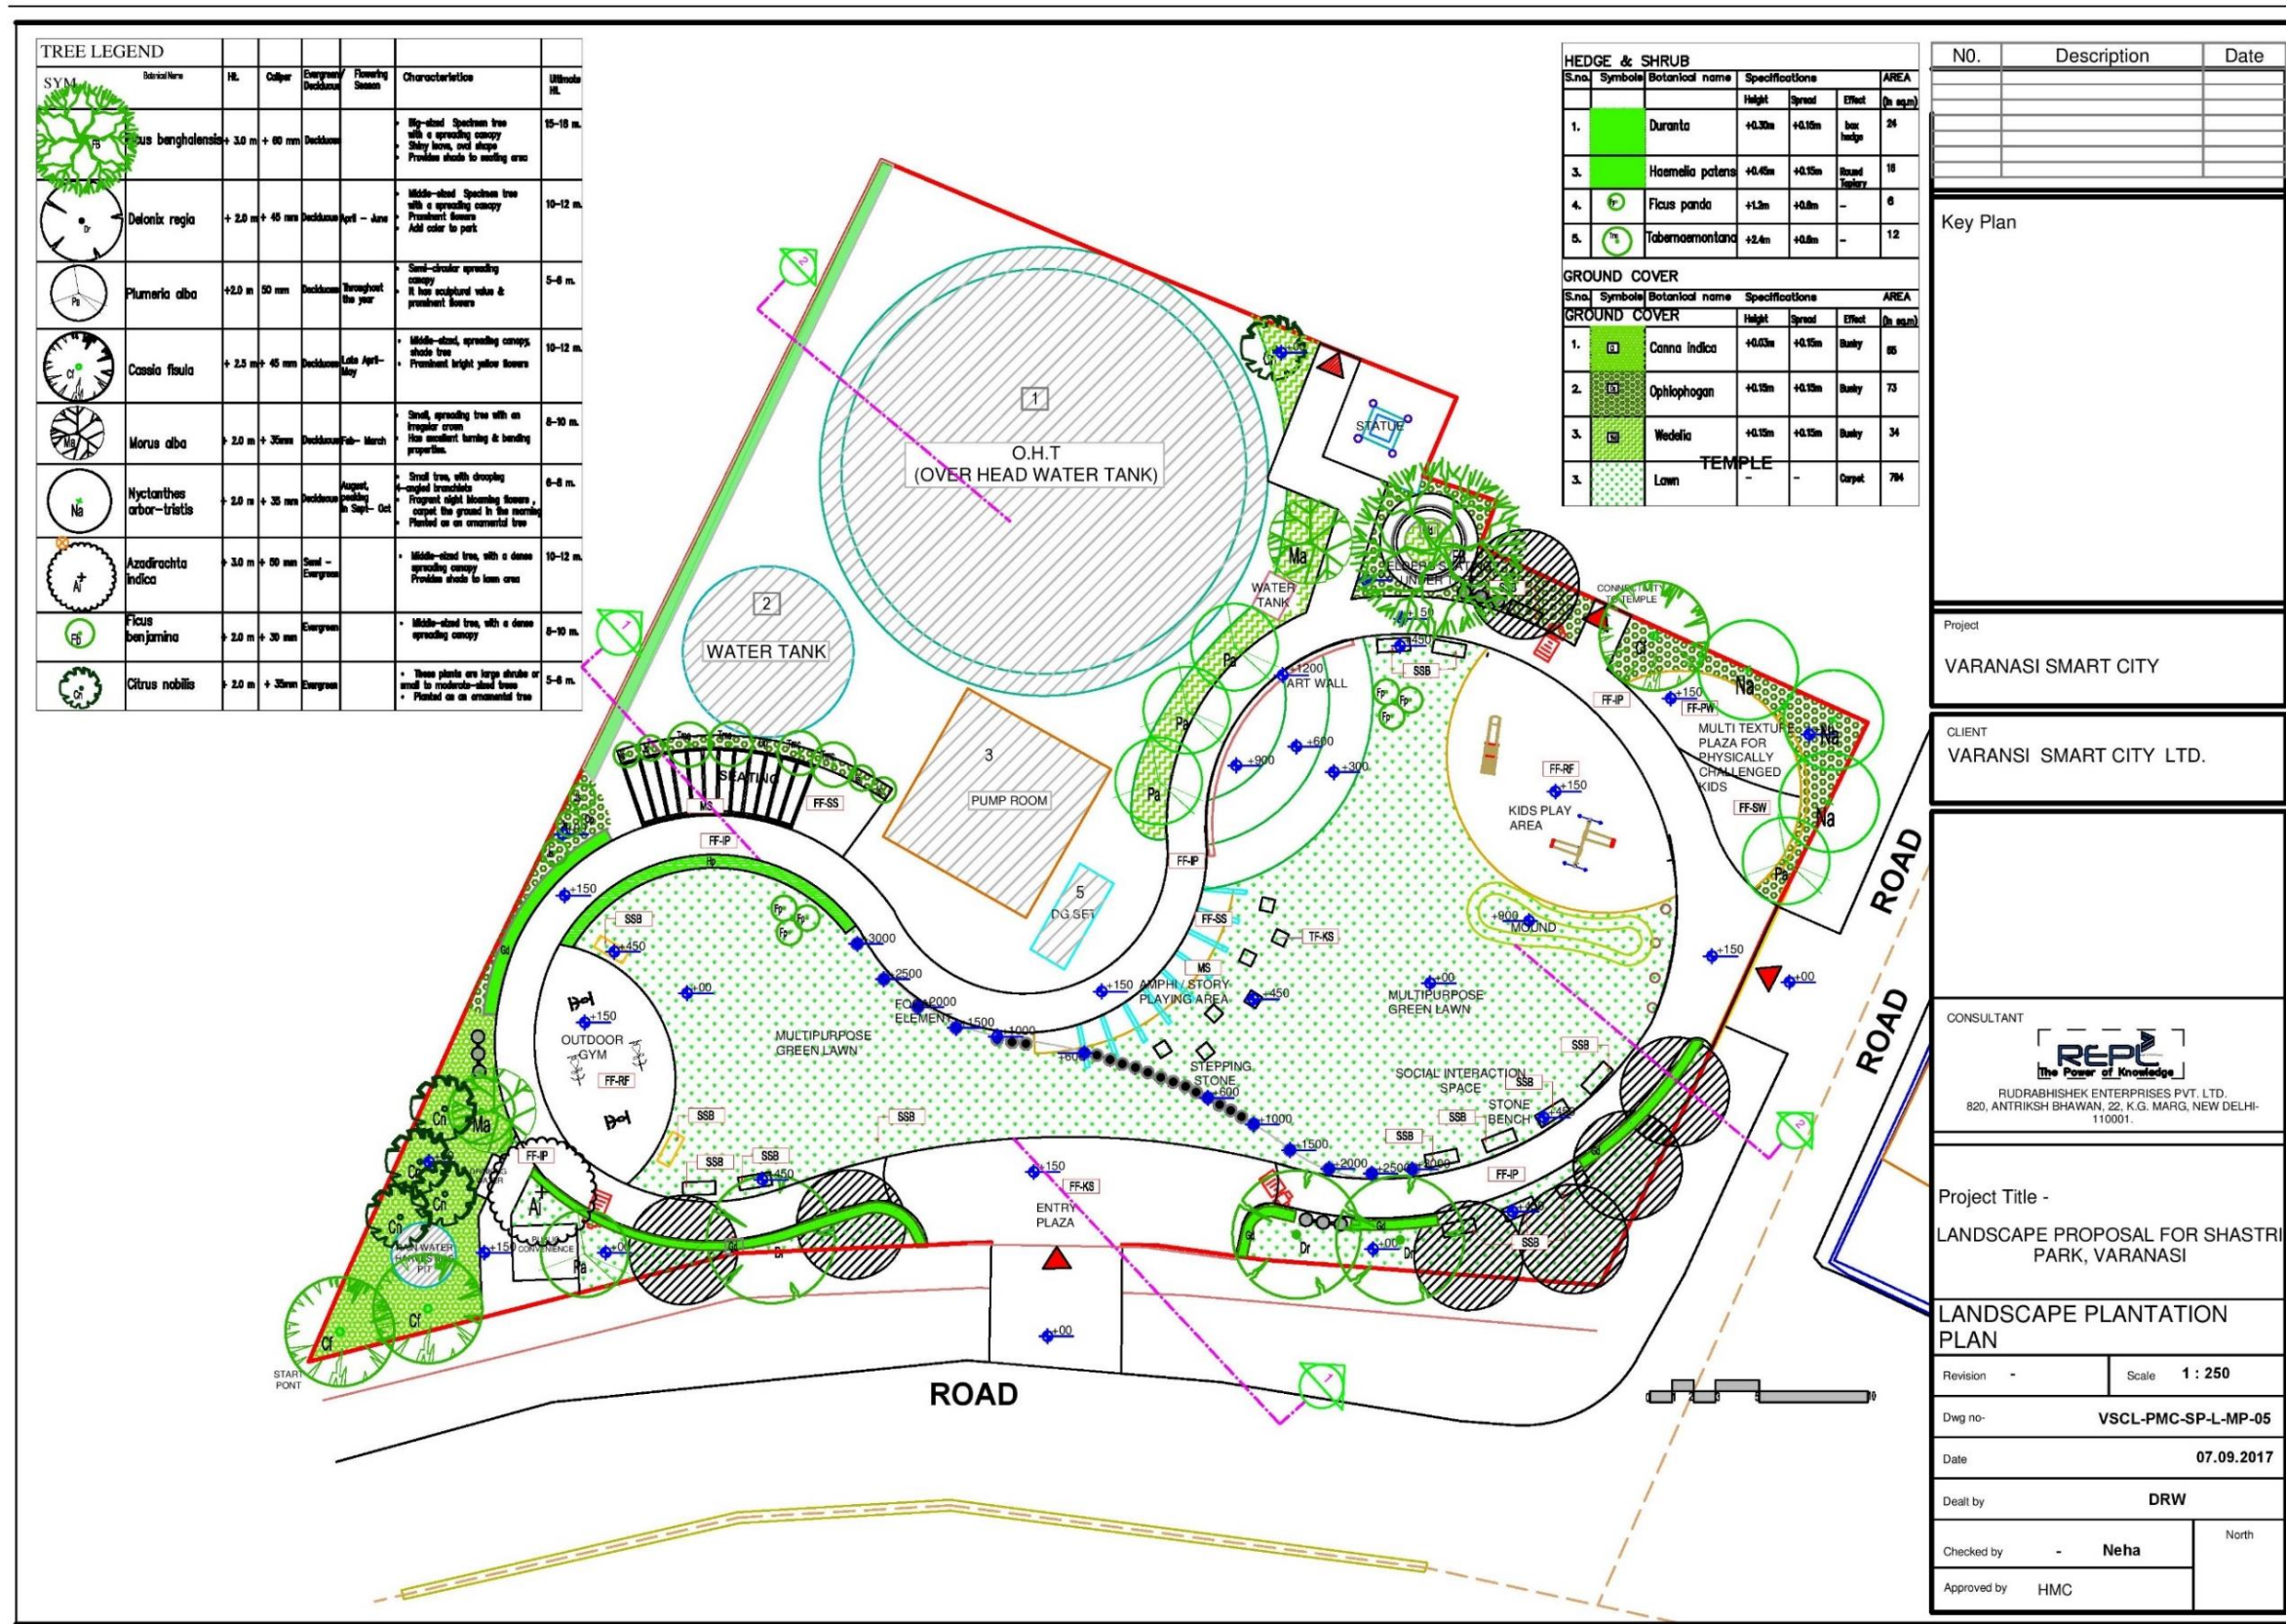

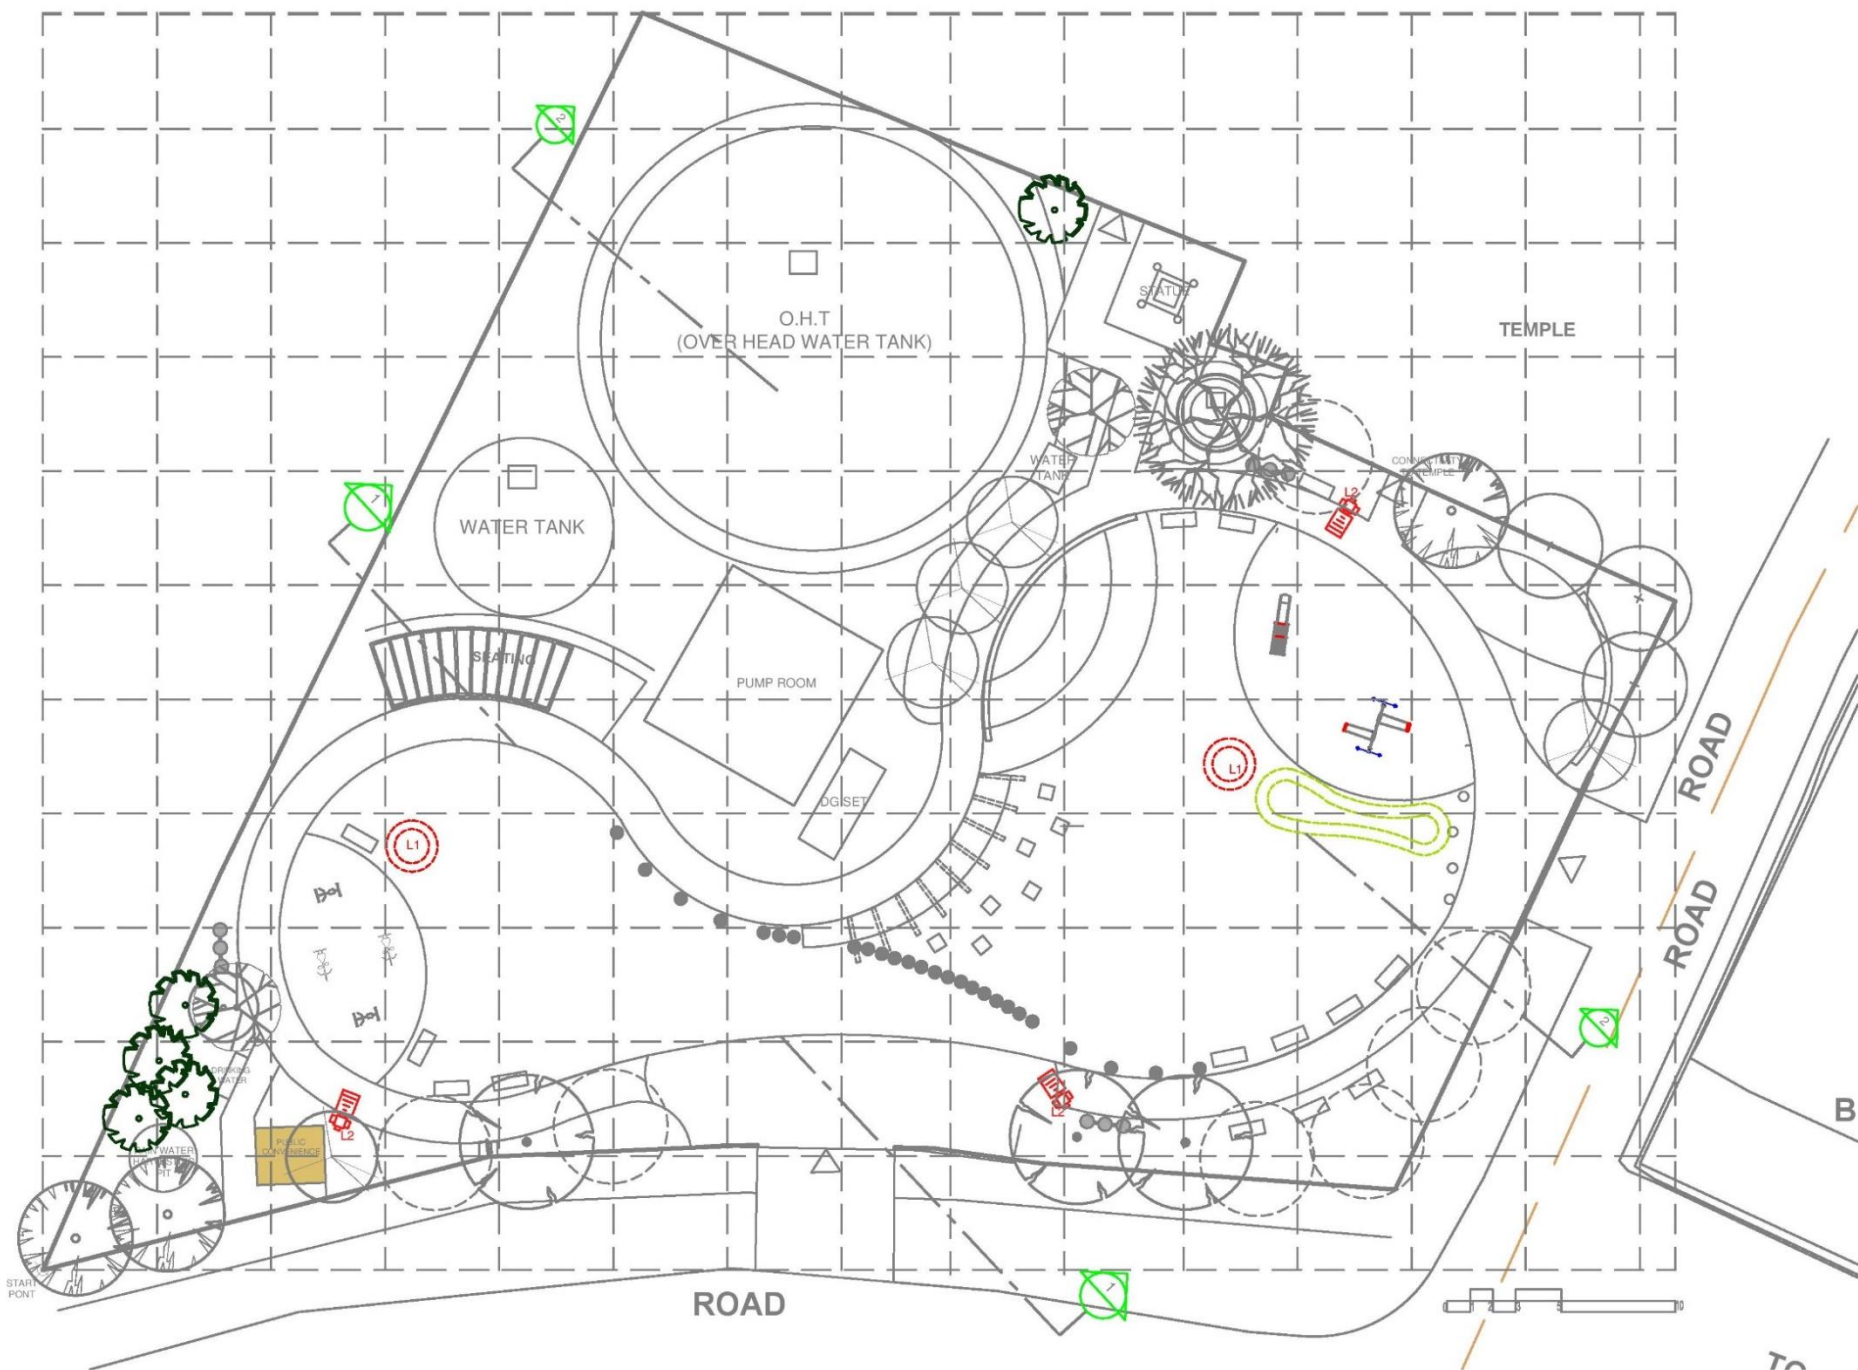



LEGENDS:-

S.NO.	SYMBOLS	DESCRIPTION
1.		MINI HIGH MAST LIGHT
2.		45W POLE SOLAR LIGHT 4.5M. HIGH

NO.	Description	Date

Key Plan

Project  
VARANASI SMART CITY

CLIENT  
VARANSI SMART CITY LTD.

CONSULTANT




RUDRABHISHEK ENTERPRISES PVT. LTD.  
820, ANTRIKSH BHAWAN, 22, K.G. MARG, NEW DELHI-110001.

Project Title -  
LANDSCAPE PROPOSAL FOR SHASTRI PARK, VARANASI

LANDSCAPE LIGHTING PLAN

Revision -	Scale 1 : 250
Dwg no- VSCL-PMC-SP-L-MP-04	Date 07.09.2017
Drawn by DRW	North
Checked by - Neha	
Approved by HMC	

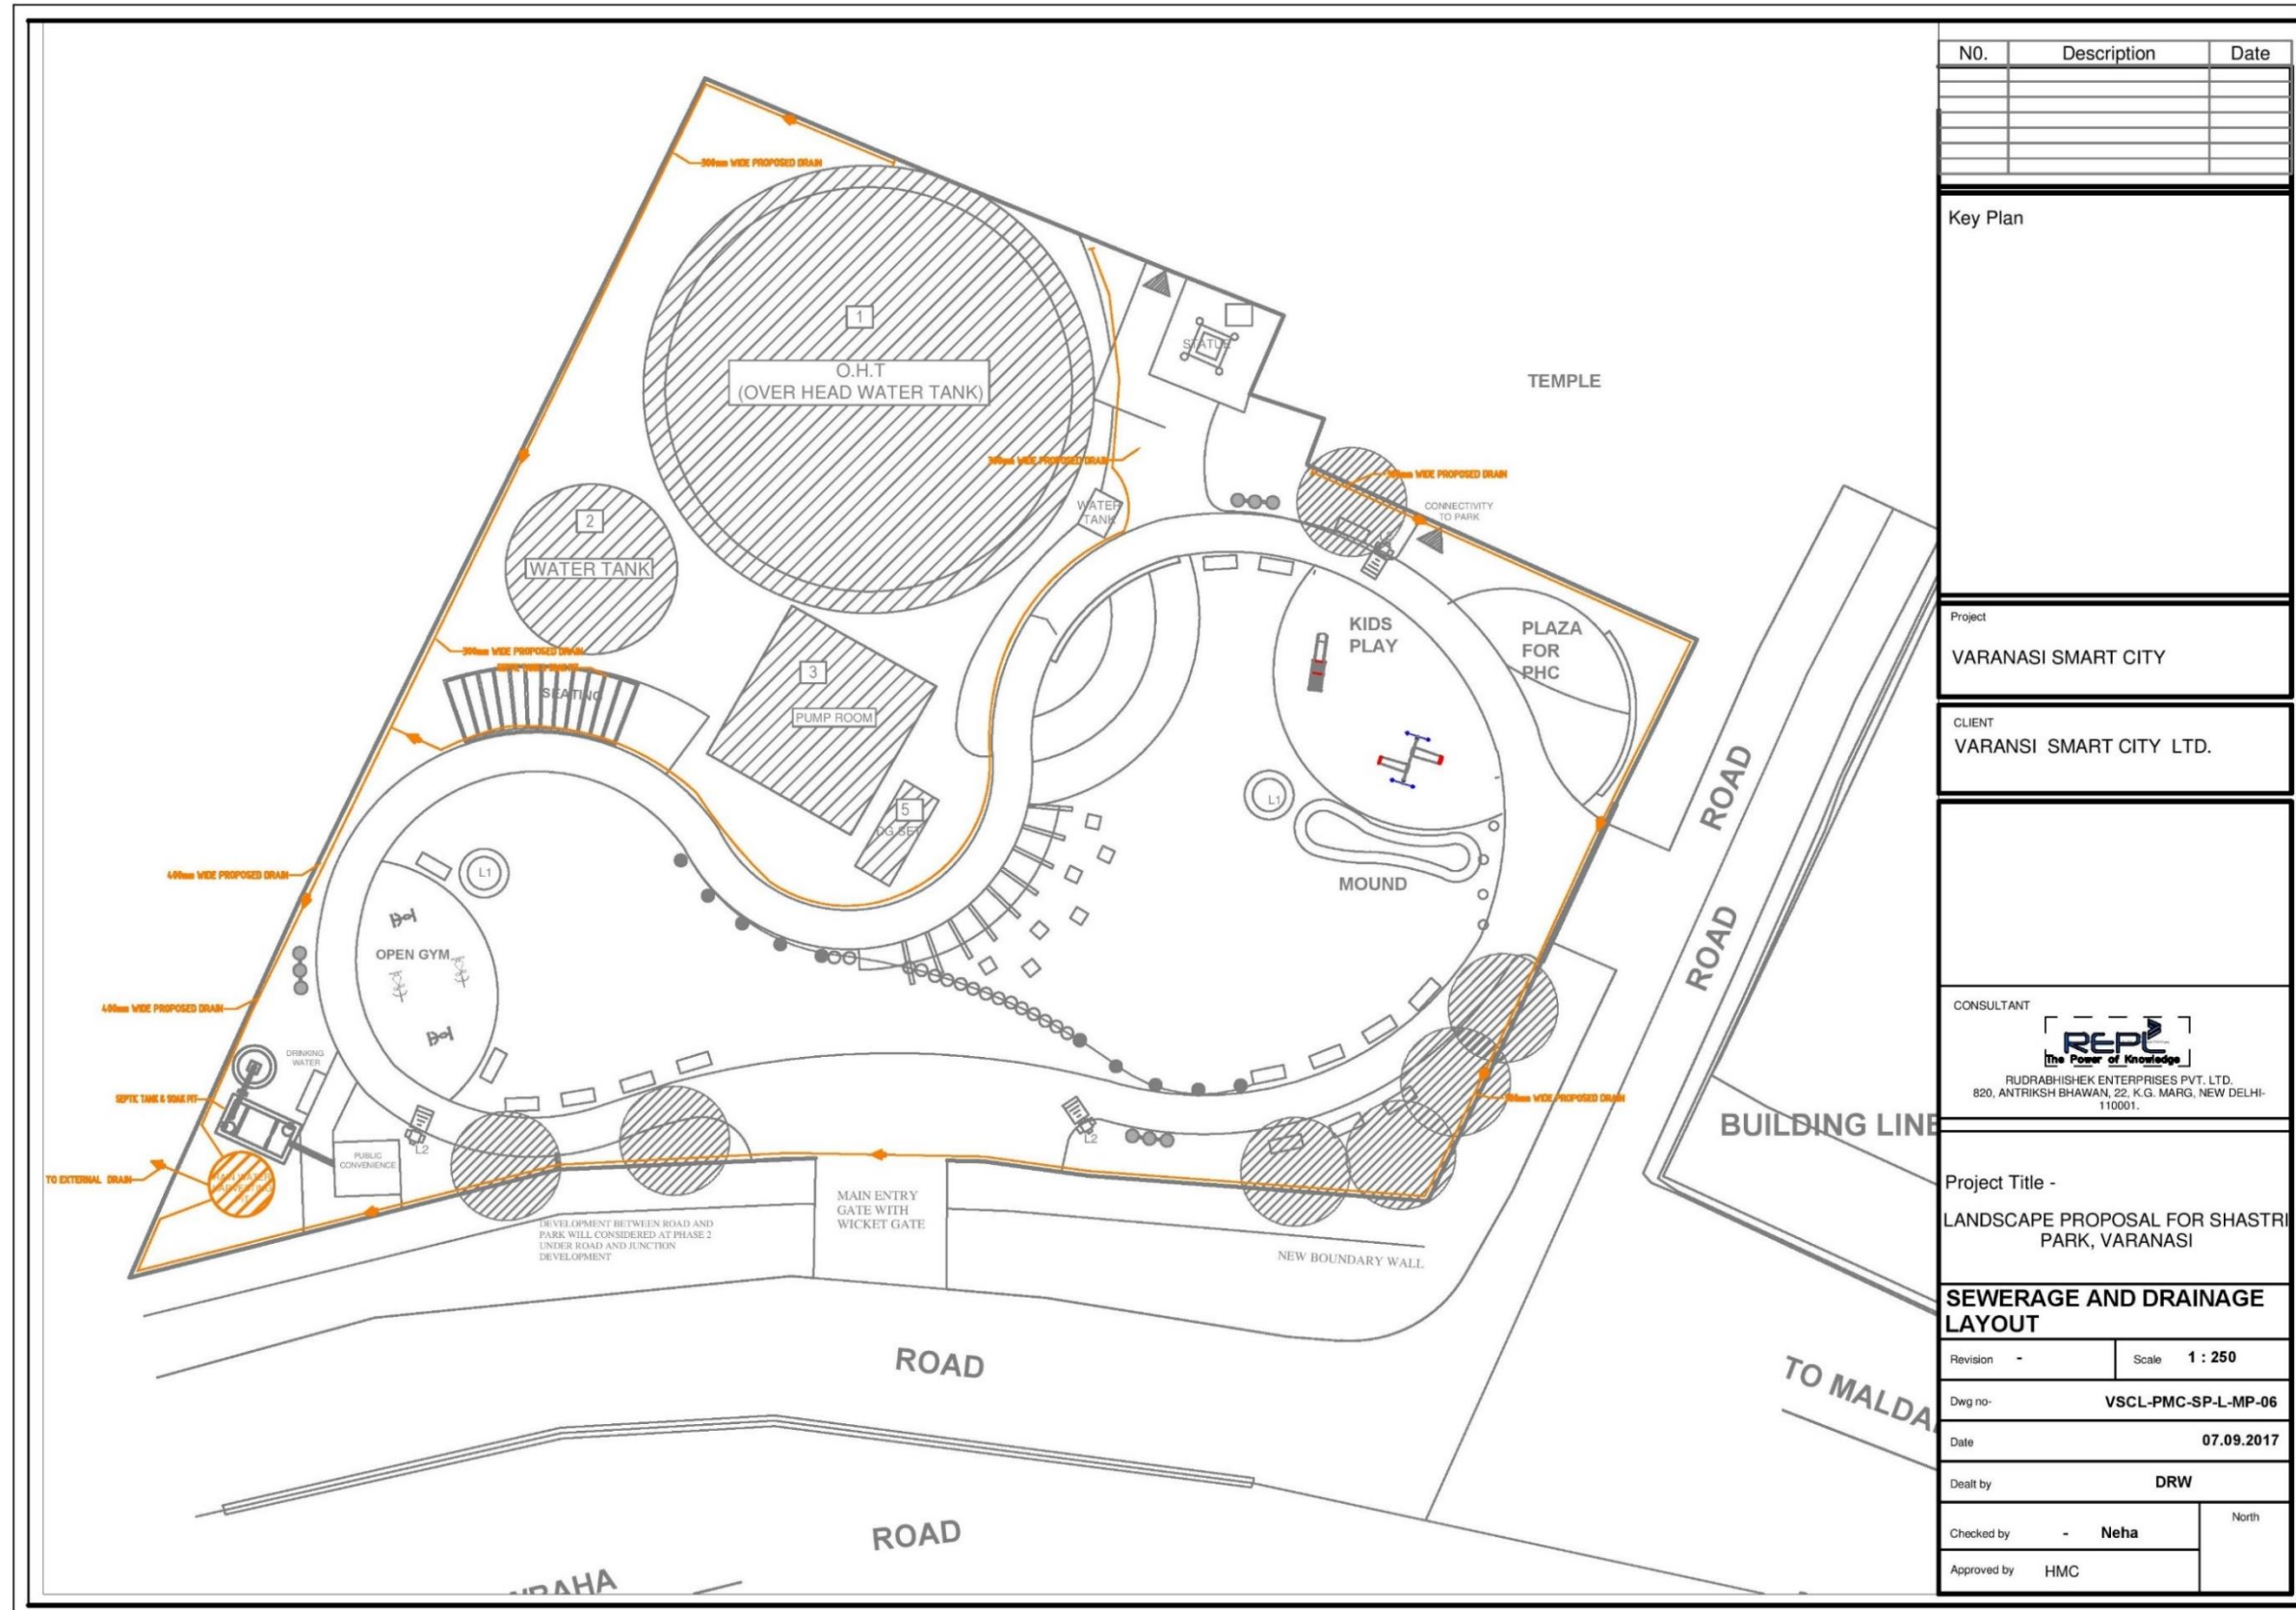


N0.	Description	Date

Key Plan

Project  
VARANASI SMART CITY

CLIENT  
VARANSI SMART CITY LTD.

CONSULTANT




**REPL**  
The Power of Knowledge  
RUDRABHISHEK ENTERPRISES PVT. LTD.  
820, ANTRIKSH BHAWAN, 22, K.G. MARG, NEW DELHI-110001.

Project Title -  
LANDSCAPE PROPOSAL FOR SHASTRI PARK, VARANASI

**SEWERAGE AND DRAINAGE LAYOUT**

Revision	-	Scale	1 : 250
Dwg no-	VSCL-PMC-SP-L-MP-06		
Date	07.09.2017		
Drawn by	DRW		
Checked by	- Neha	North	
Approved by	HMC		

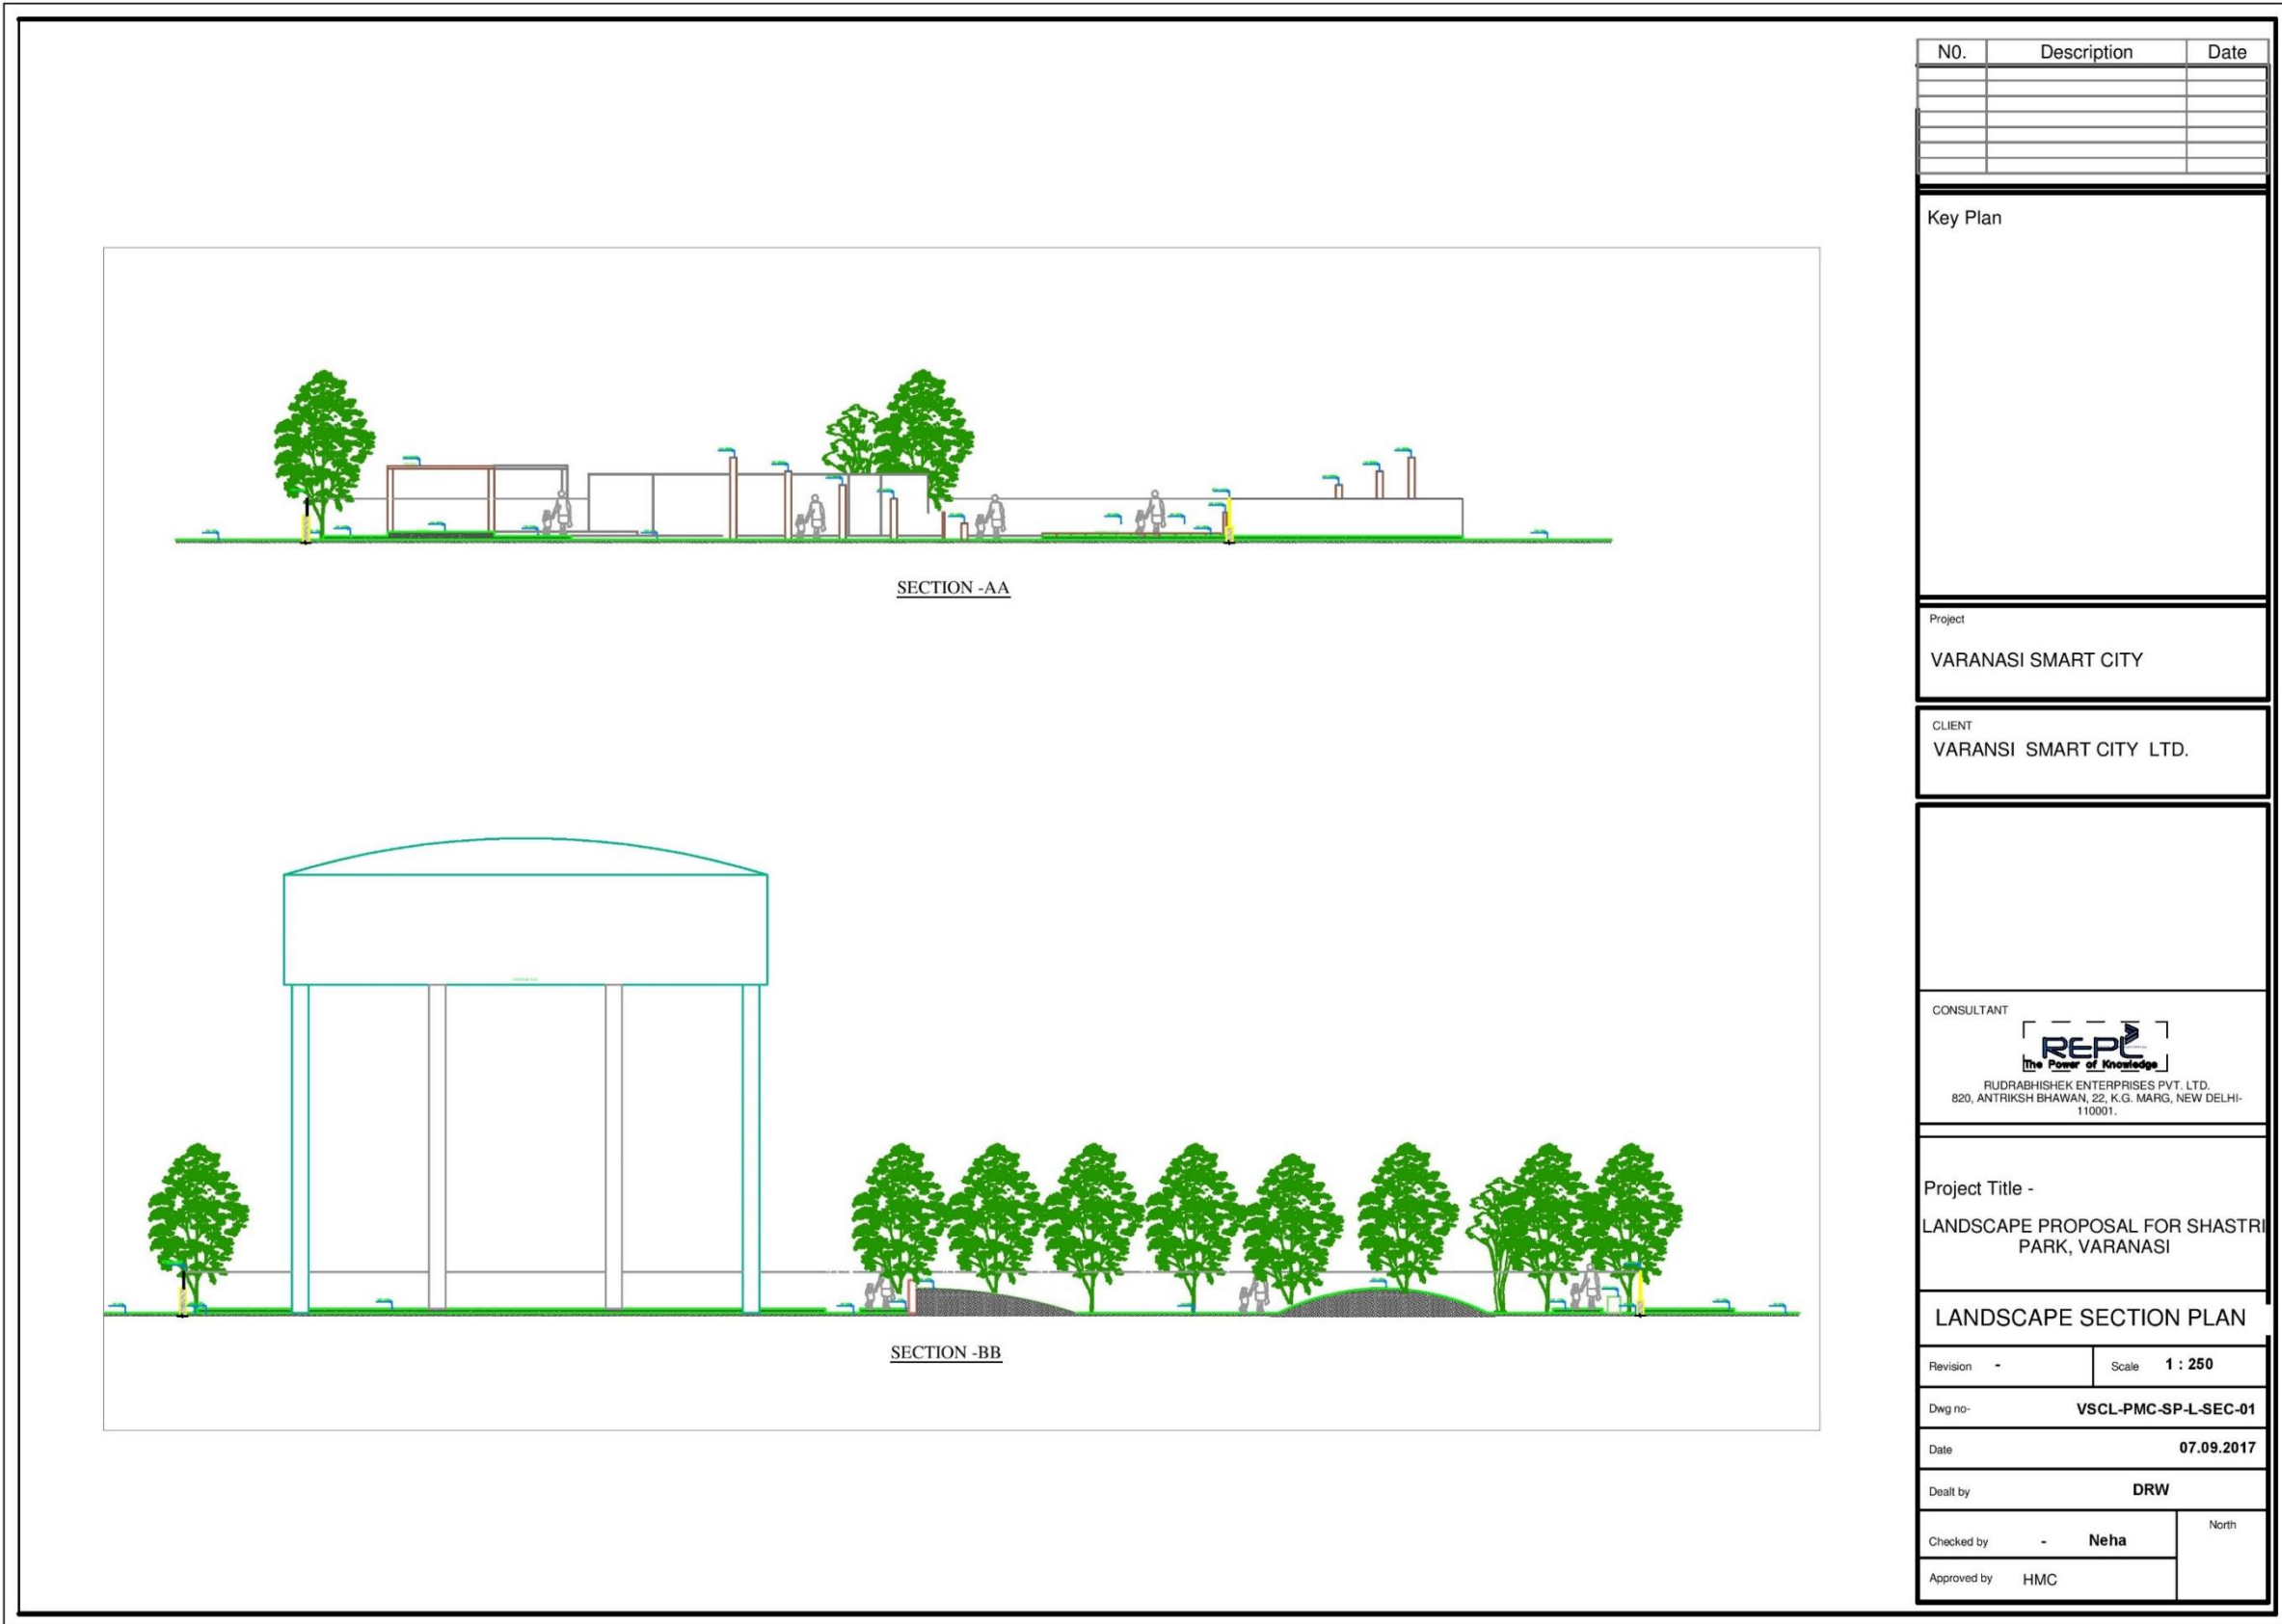

N0.	Description	Date

Key Plan

Project  
**VARANASI SMART CITY**

CLIENT  
**VARANSI SMART CITY LTD.**

CONSULTANT




**REPL**  
 The Power of Knowledge  
 RUDRABHISHEK ENTERPRISES PVT. LTD.  
 820, ANTRIKSH BHAWAN, 22, K.G. MARG, NEW DELHI-110001.

Project Title -  
**LANDSCAPE PROPOSAL FOR SHASTRI PARK, VARANASI**

**LANDSCAPE SECTION PLAN**

Revision -	Scale <b>1 : 250</b>
Dwg no-	<b>VSCL-PMC-SP-L-SEC-01</b>
Date	<b>07.09.2017</b>
Drawn by	<b>DRW</b>
Checked by - <b>Neha</b>	North
Approved by <b>HMC</b>	

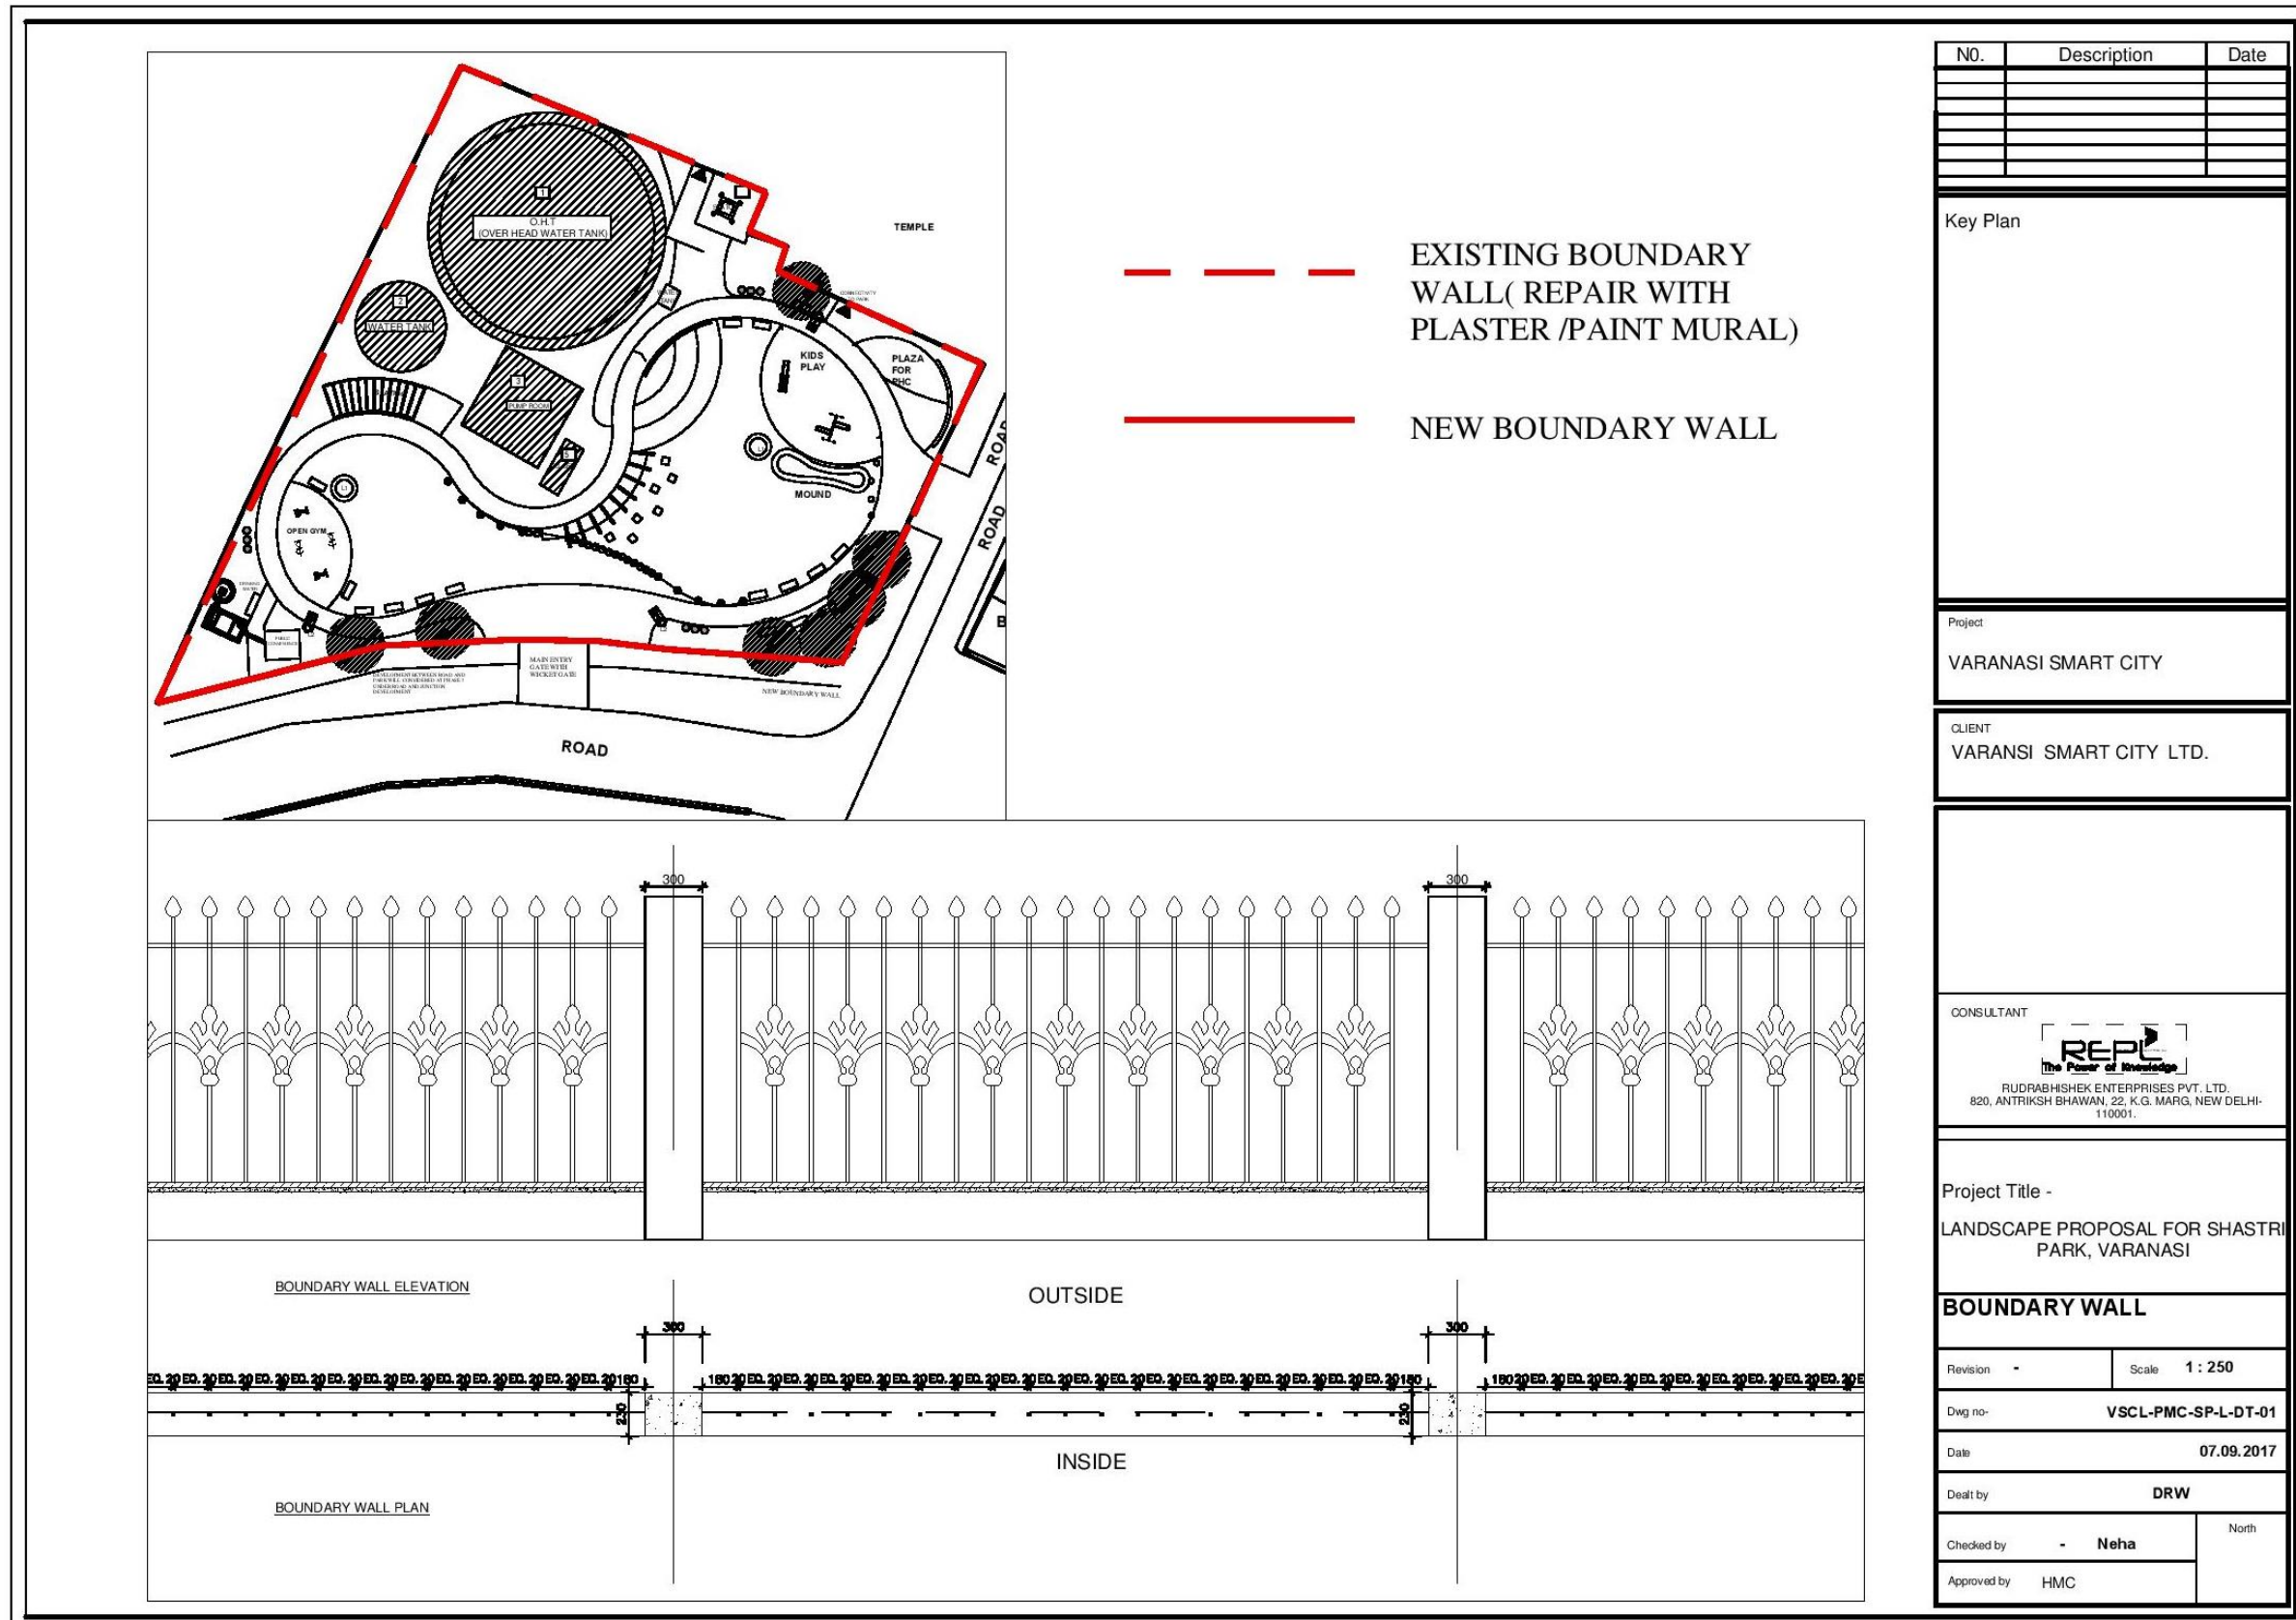

N0.	Description	Date

Key Plan

Project  
VARANASI SMART CITY

CLIENT  
VARANSI SMART CITY LTD.



CONSULTANT  
**REPL**  
The Power of Knowledge  
RUDRABHISHEK ENTERPRISES PVT. LTD.  
820, ANTRIKSH BHAWAN, 22, K.G. MARG, NEW DELHI-110001.

Project Title -  
LANDSCAPE PROPOSAL FOR SHASTRI PARK, VARANASI

**BOUNDARY WALL**




Revision -	Scale 1 : 250
Dwg no- VSCL-PMC-SP-L-DT-01	
Date 07.09.2017	
Drawn by DRW	
Checked by - Neha	North
Approved by HMC	

ARTISTIC PAINTING UNDER OHT

Shastri Park: Flooring Plan under OHT



SLOGAN ON BOUNDARY WALL OF SHASTRI PARK - MADE OF SAND STONE INGRAVING

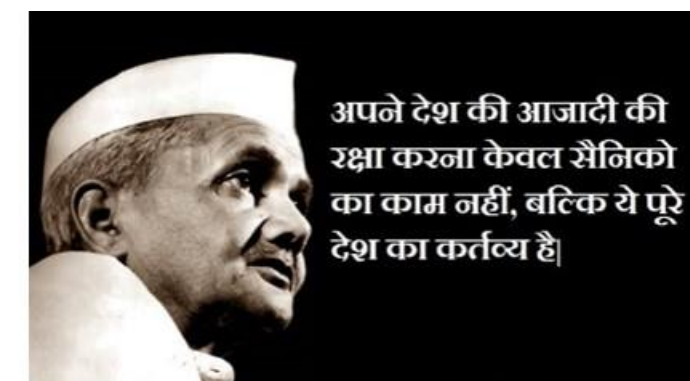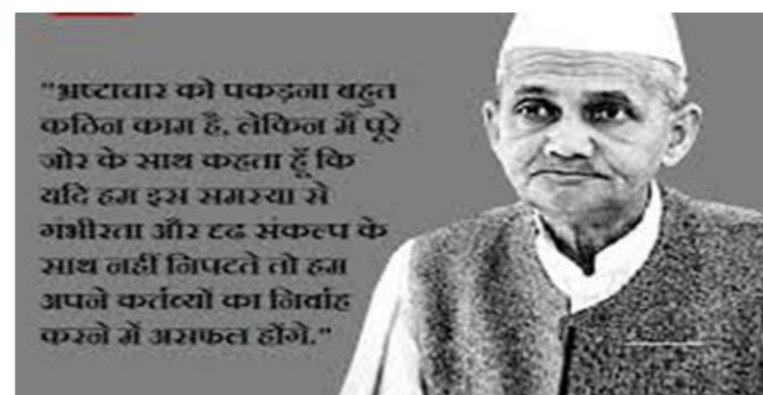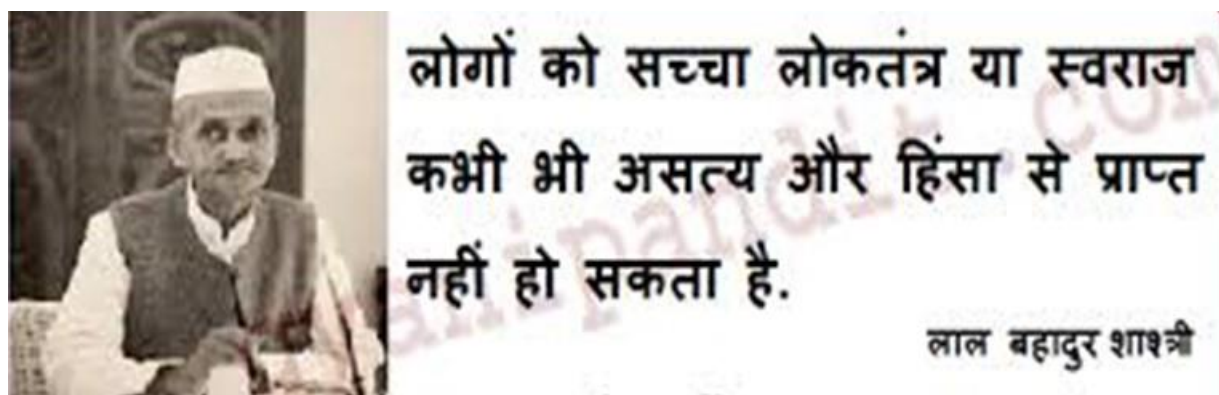

ARTISTIC MURAL ON BOUNDARY WALL OF GULAB BAGH PARK: PATTERN MADE OF PLASTER AND PAINT





SLOGAN & ART WORK ON BOUNDARY WALL OF RAVINDRAPURI PARK - MADE OF SAND STONE INGRAVING



## IV. Annexure – “Ad” Machhodari Park



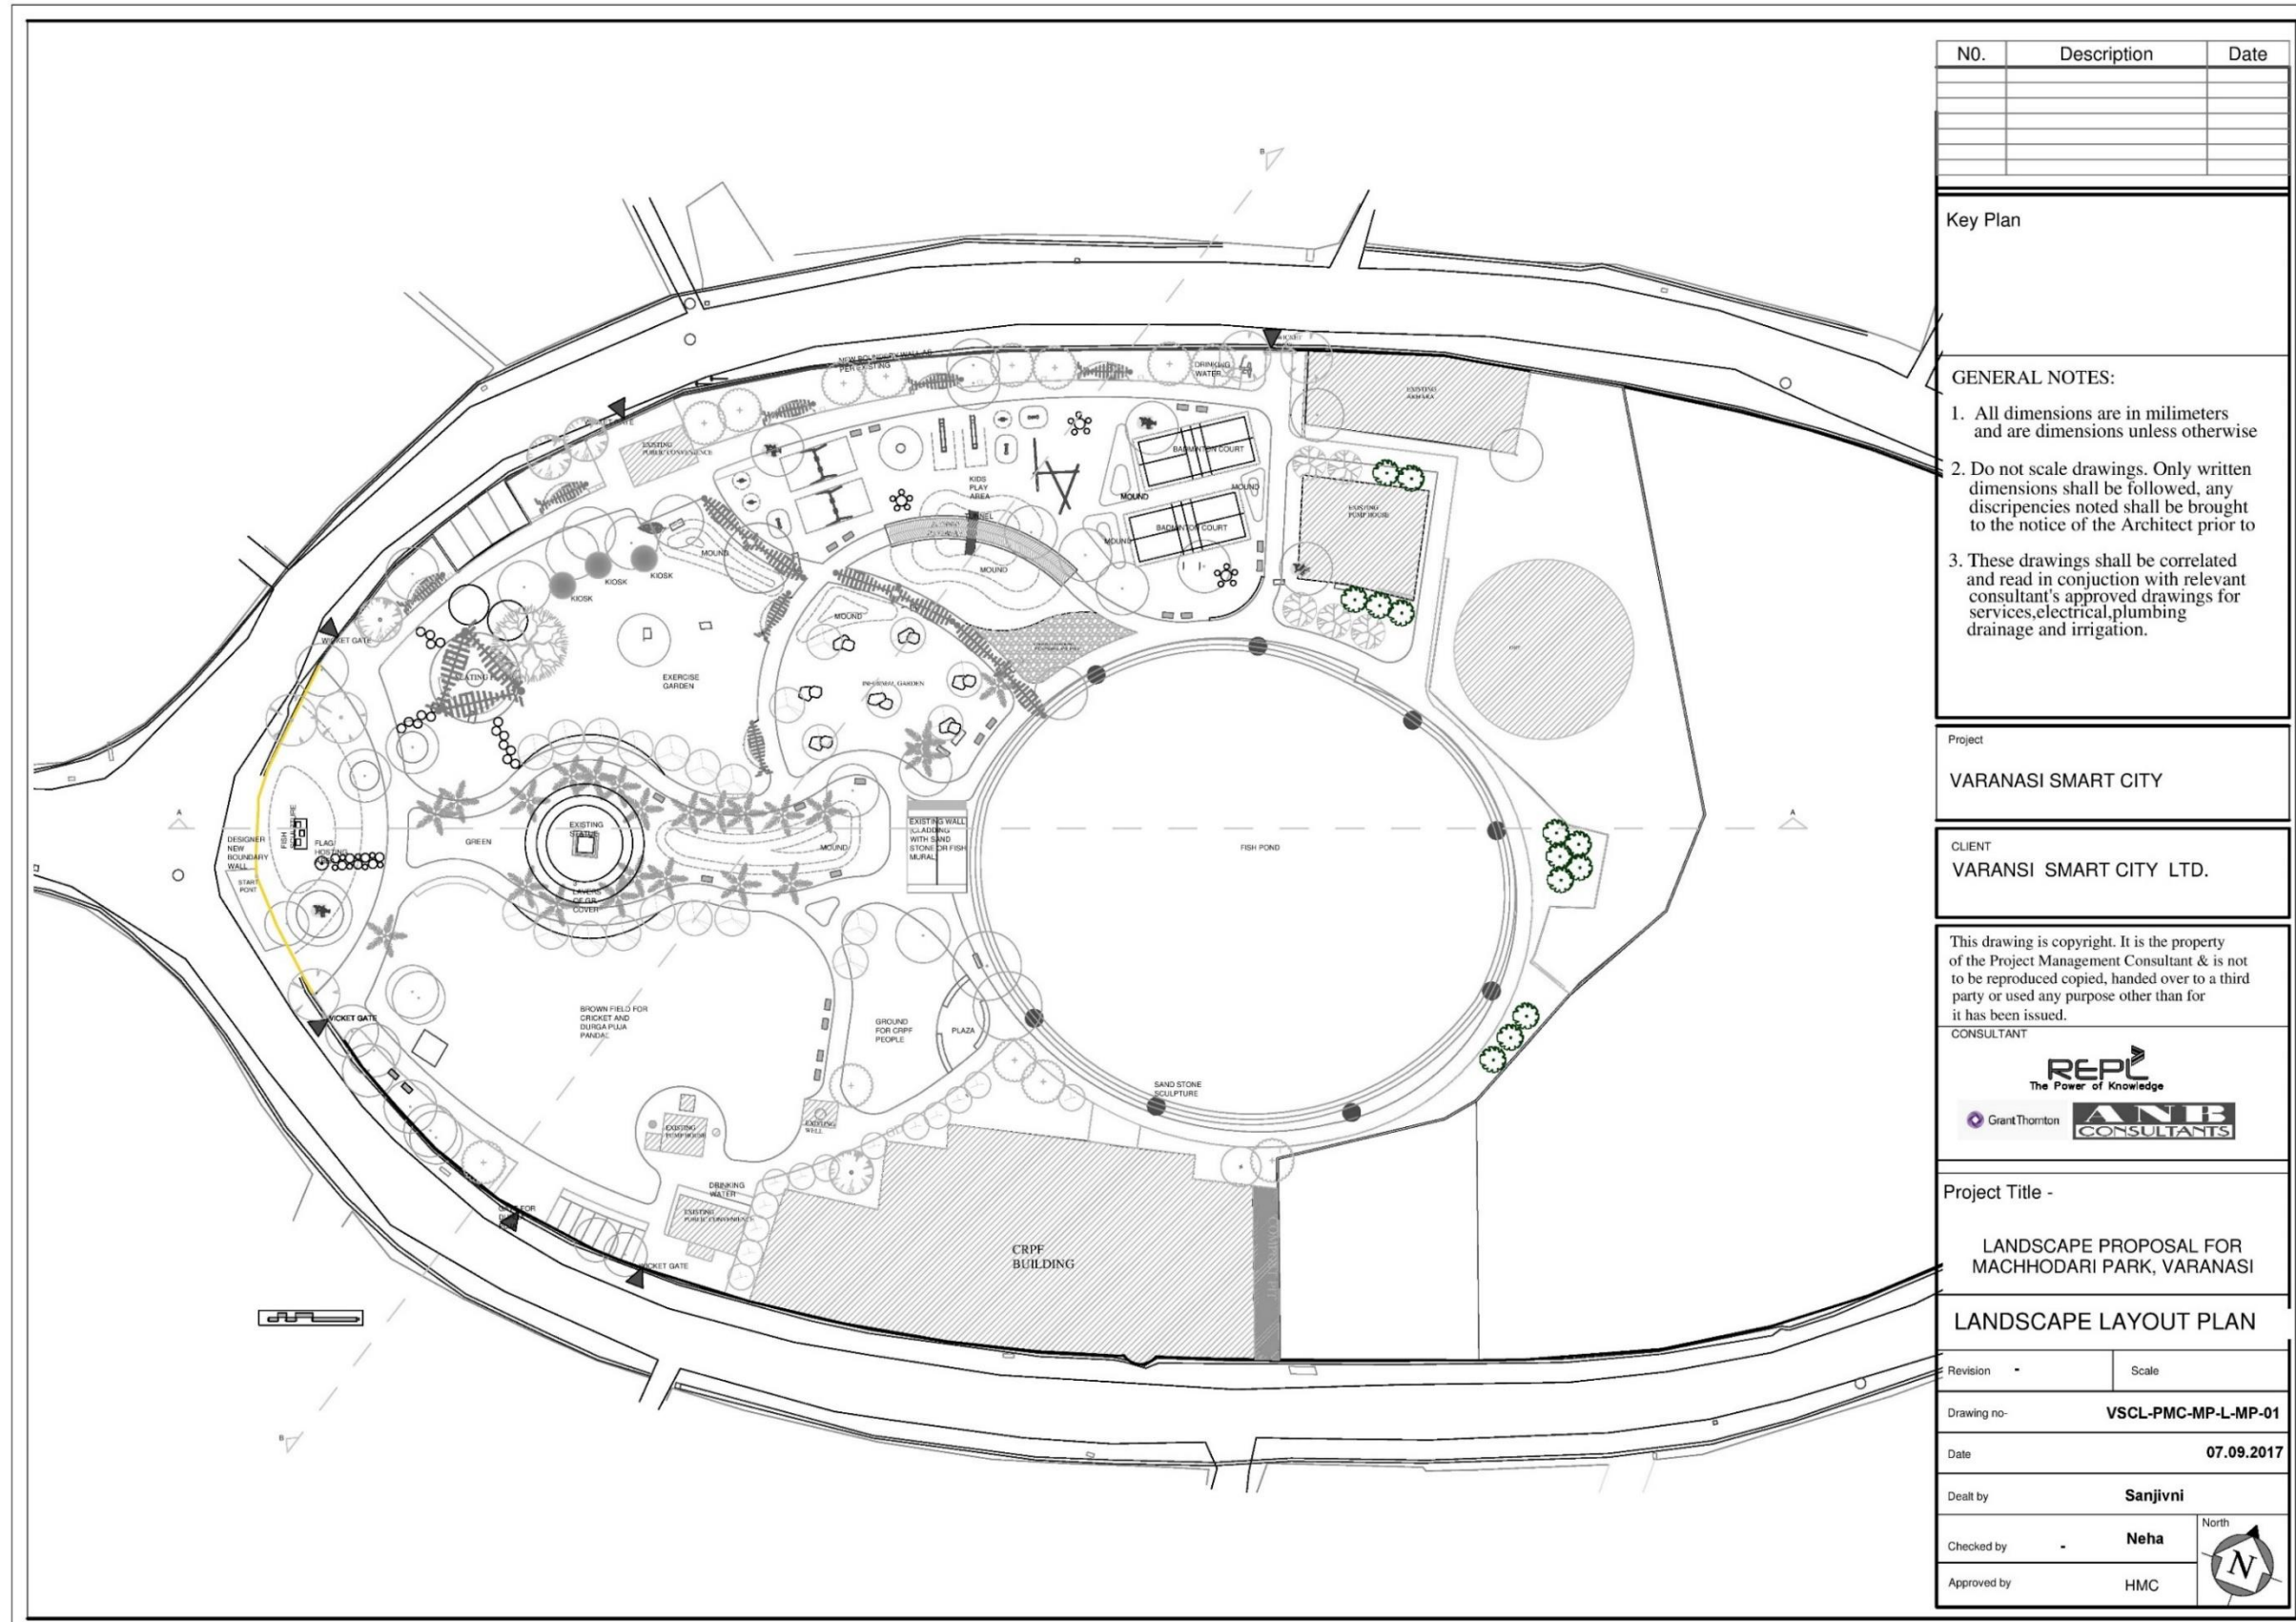

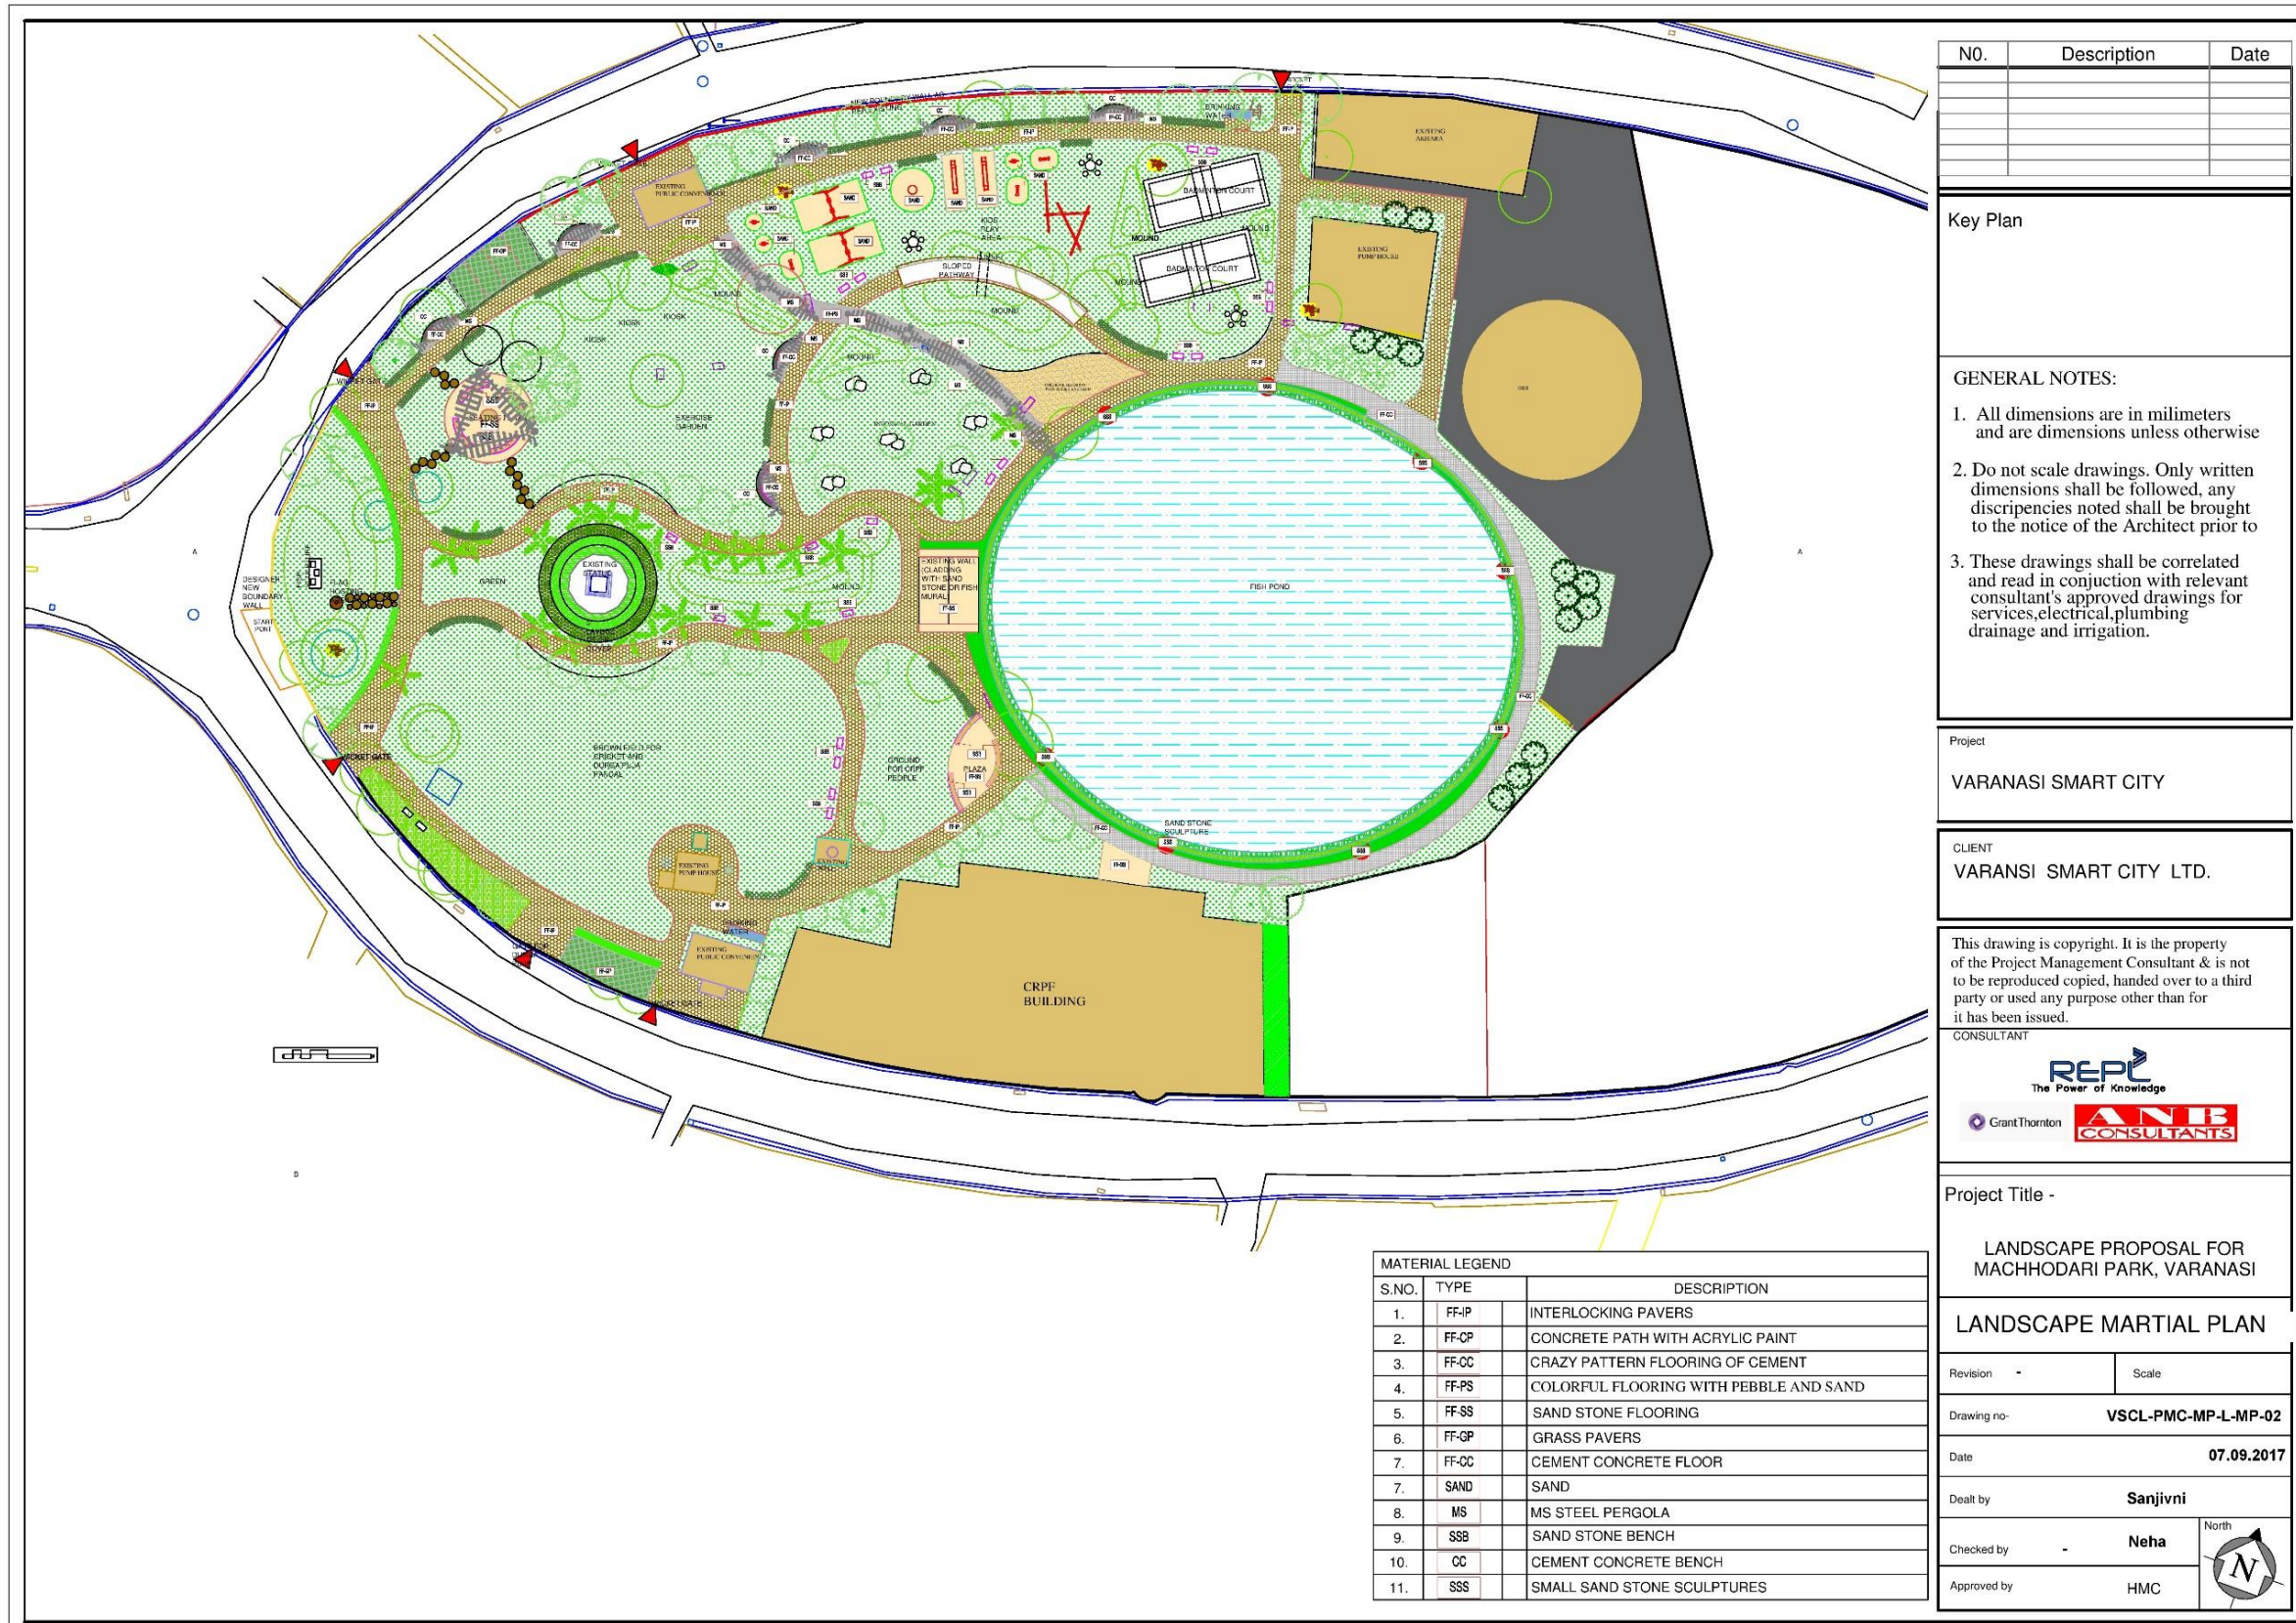

N0.	Description	Date

Key Plan

GENERAL NOTES:  
 1. All dimensions are in millimeters and are dimensions unless otherwise  
 2. Do not scale drawings. Only written dimensions shall be followed, any discrepancies noted shall be brought to the notice of the Architect prior to  
 3. These drawings shall be correlated and read in conjunction with relevant consultant's approved drawings for services, electrical, plumbing drainage and irrigation.

Project  
**VARANASI SMART CITY**


CLIENT  
**VARANSI SMART CITY LTD.**


This drawing is copyright. It is the property of the Project Management Consultant & is not to be reproduced copied, handed over to a third party or used any purpose other than for it has been issued.







Project Title -  
**LANDSCAPE PROPOSAL FOR MACHHODARI PARK, VARANASI**  
**LANDSCAPE MARTIAL PLAN**

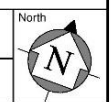
Revision	Scale
Drawing no-	<b>VSCL-PMC-MP-L-MP-02</b>
Date	<b>07.09.2017</b>
Dealt by	<b>Sanjivni</b>
Checked by	<b>Neha</b>
Approved by	<b>HMC</b>

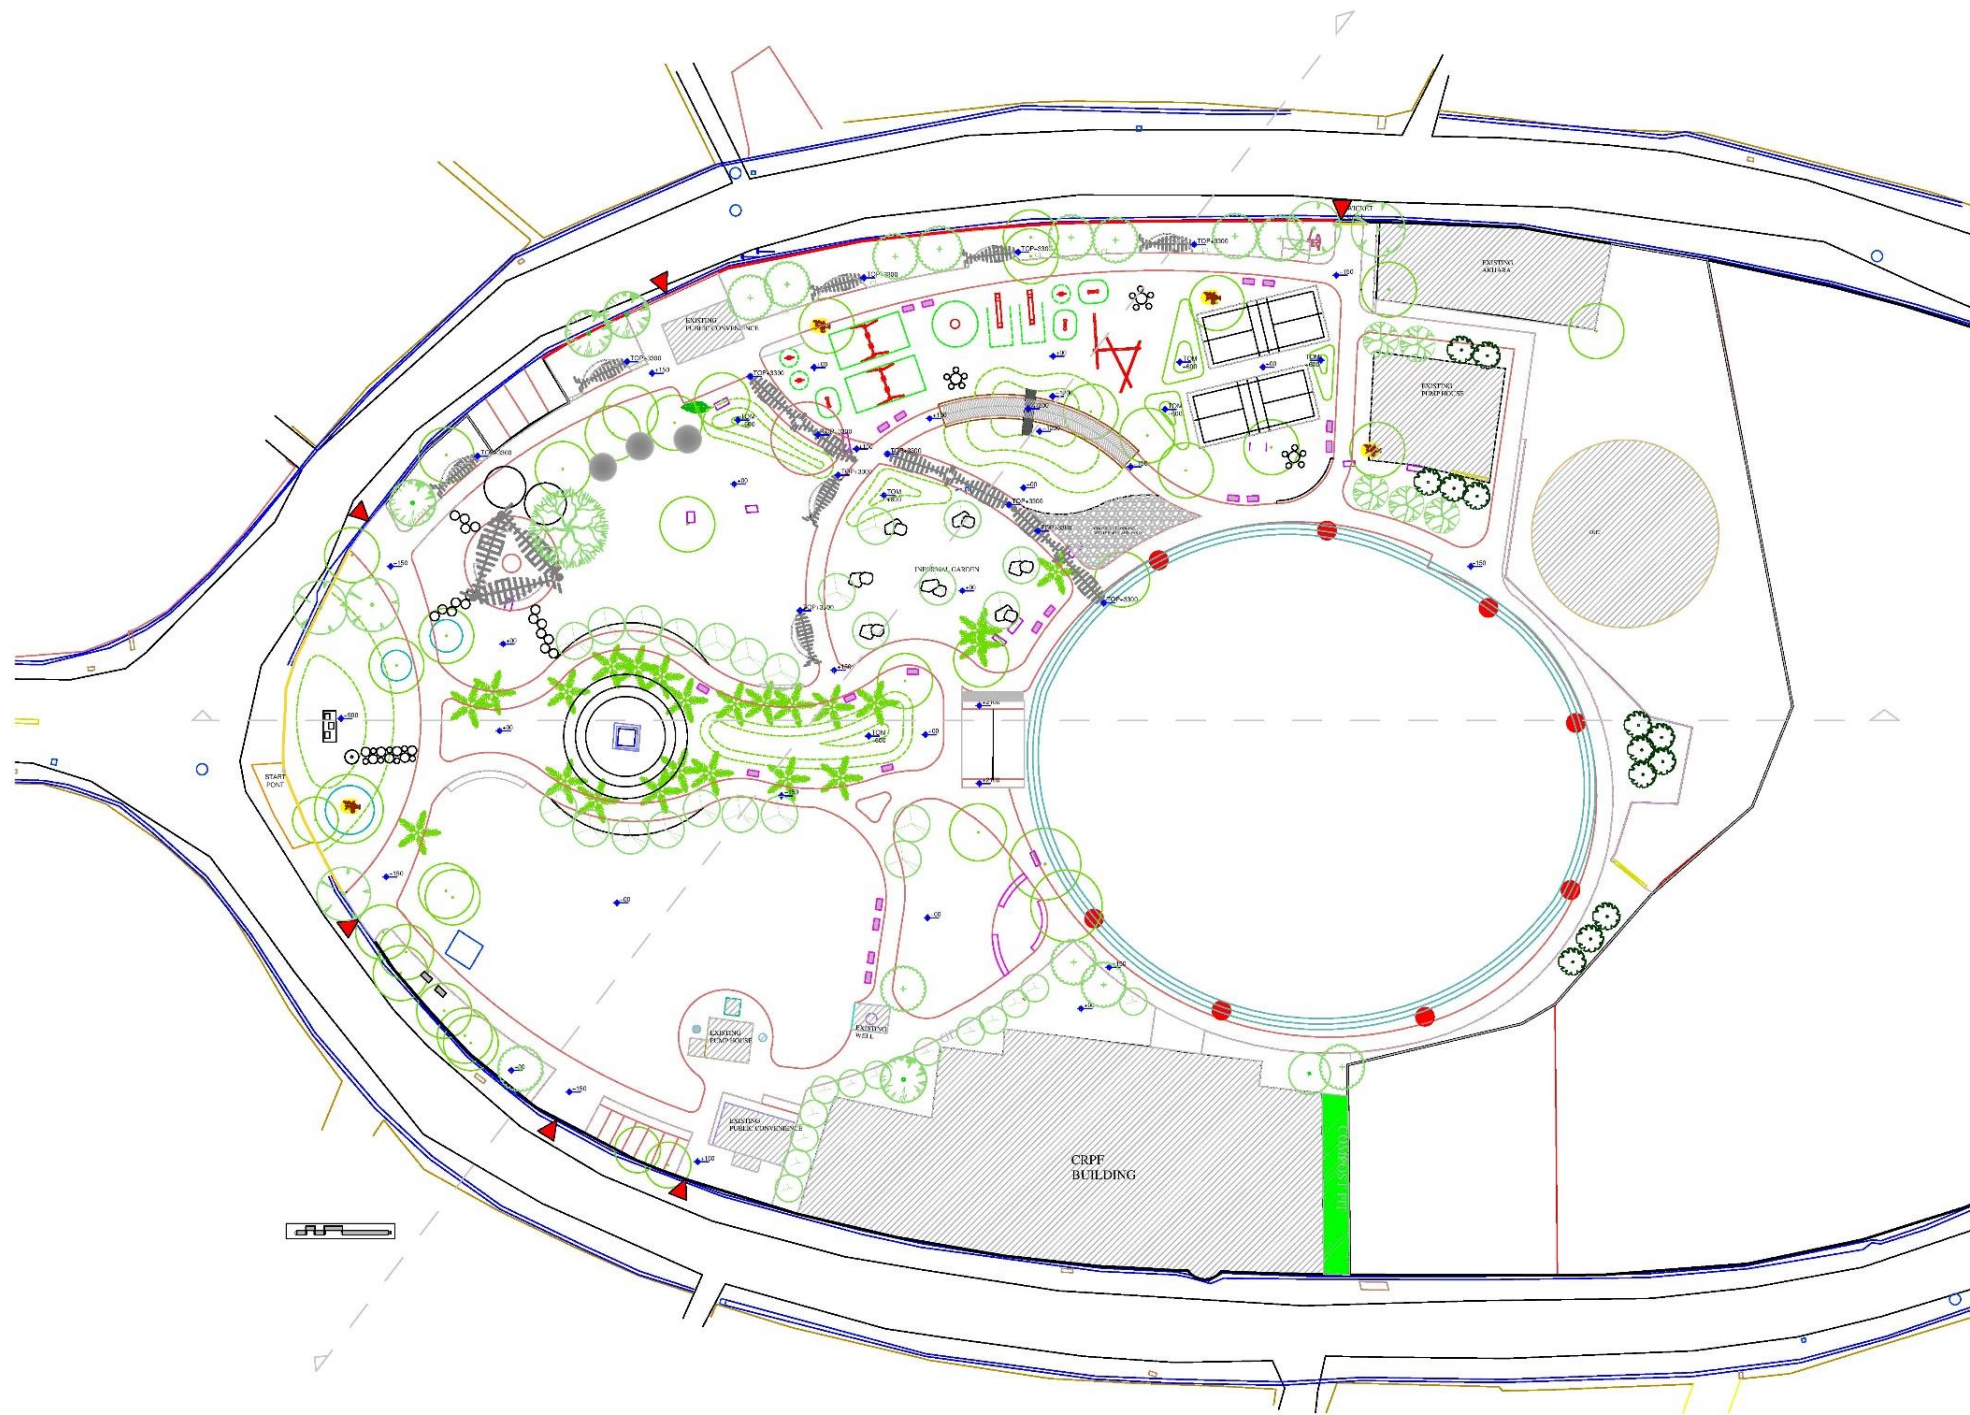



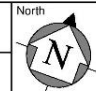

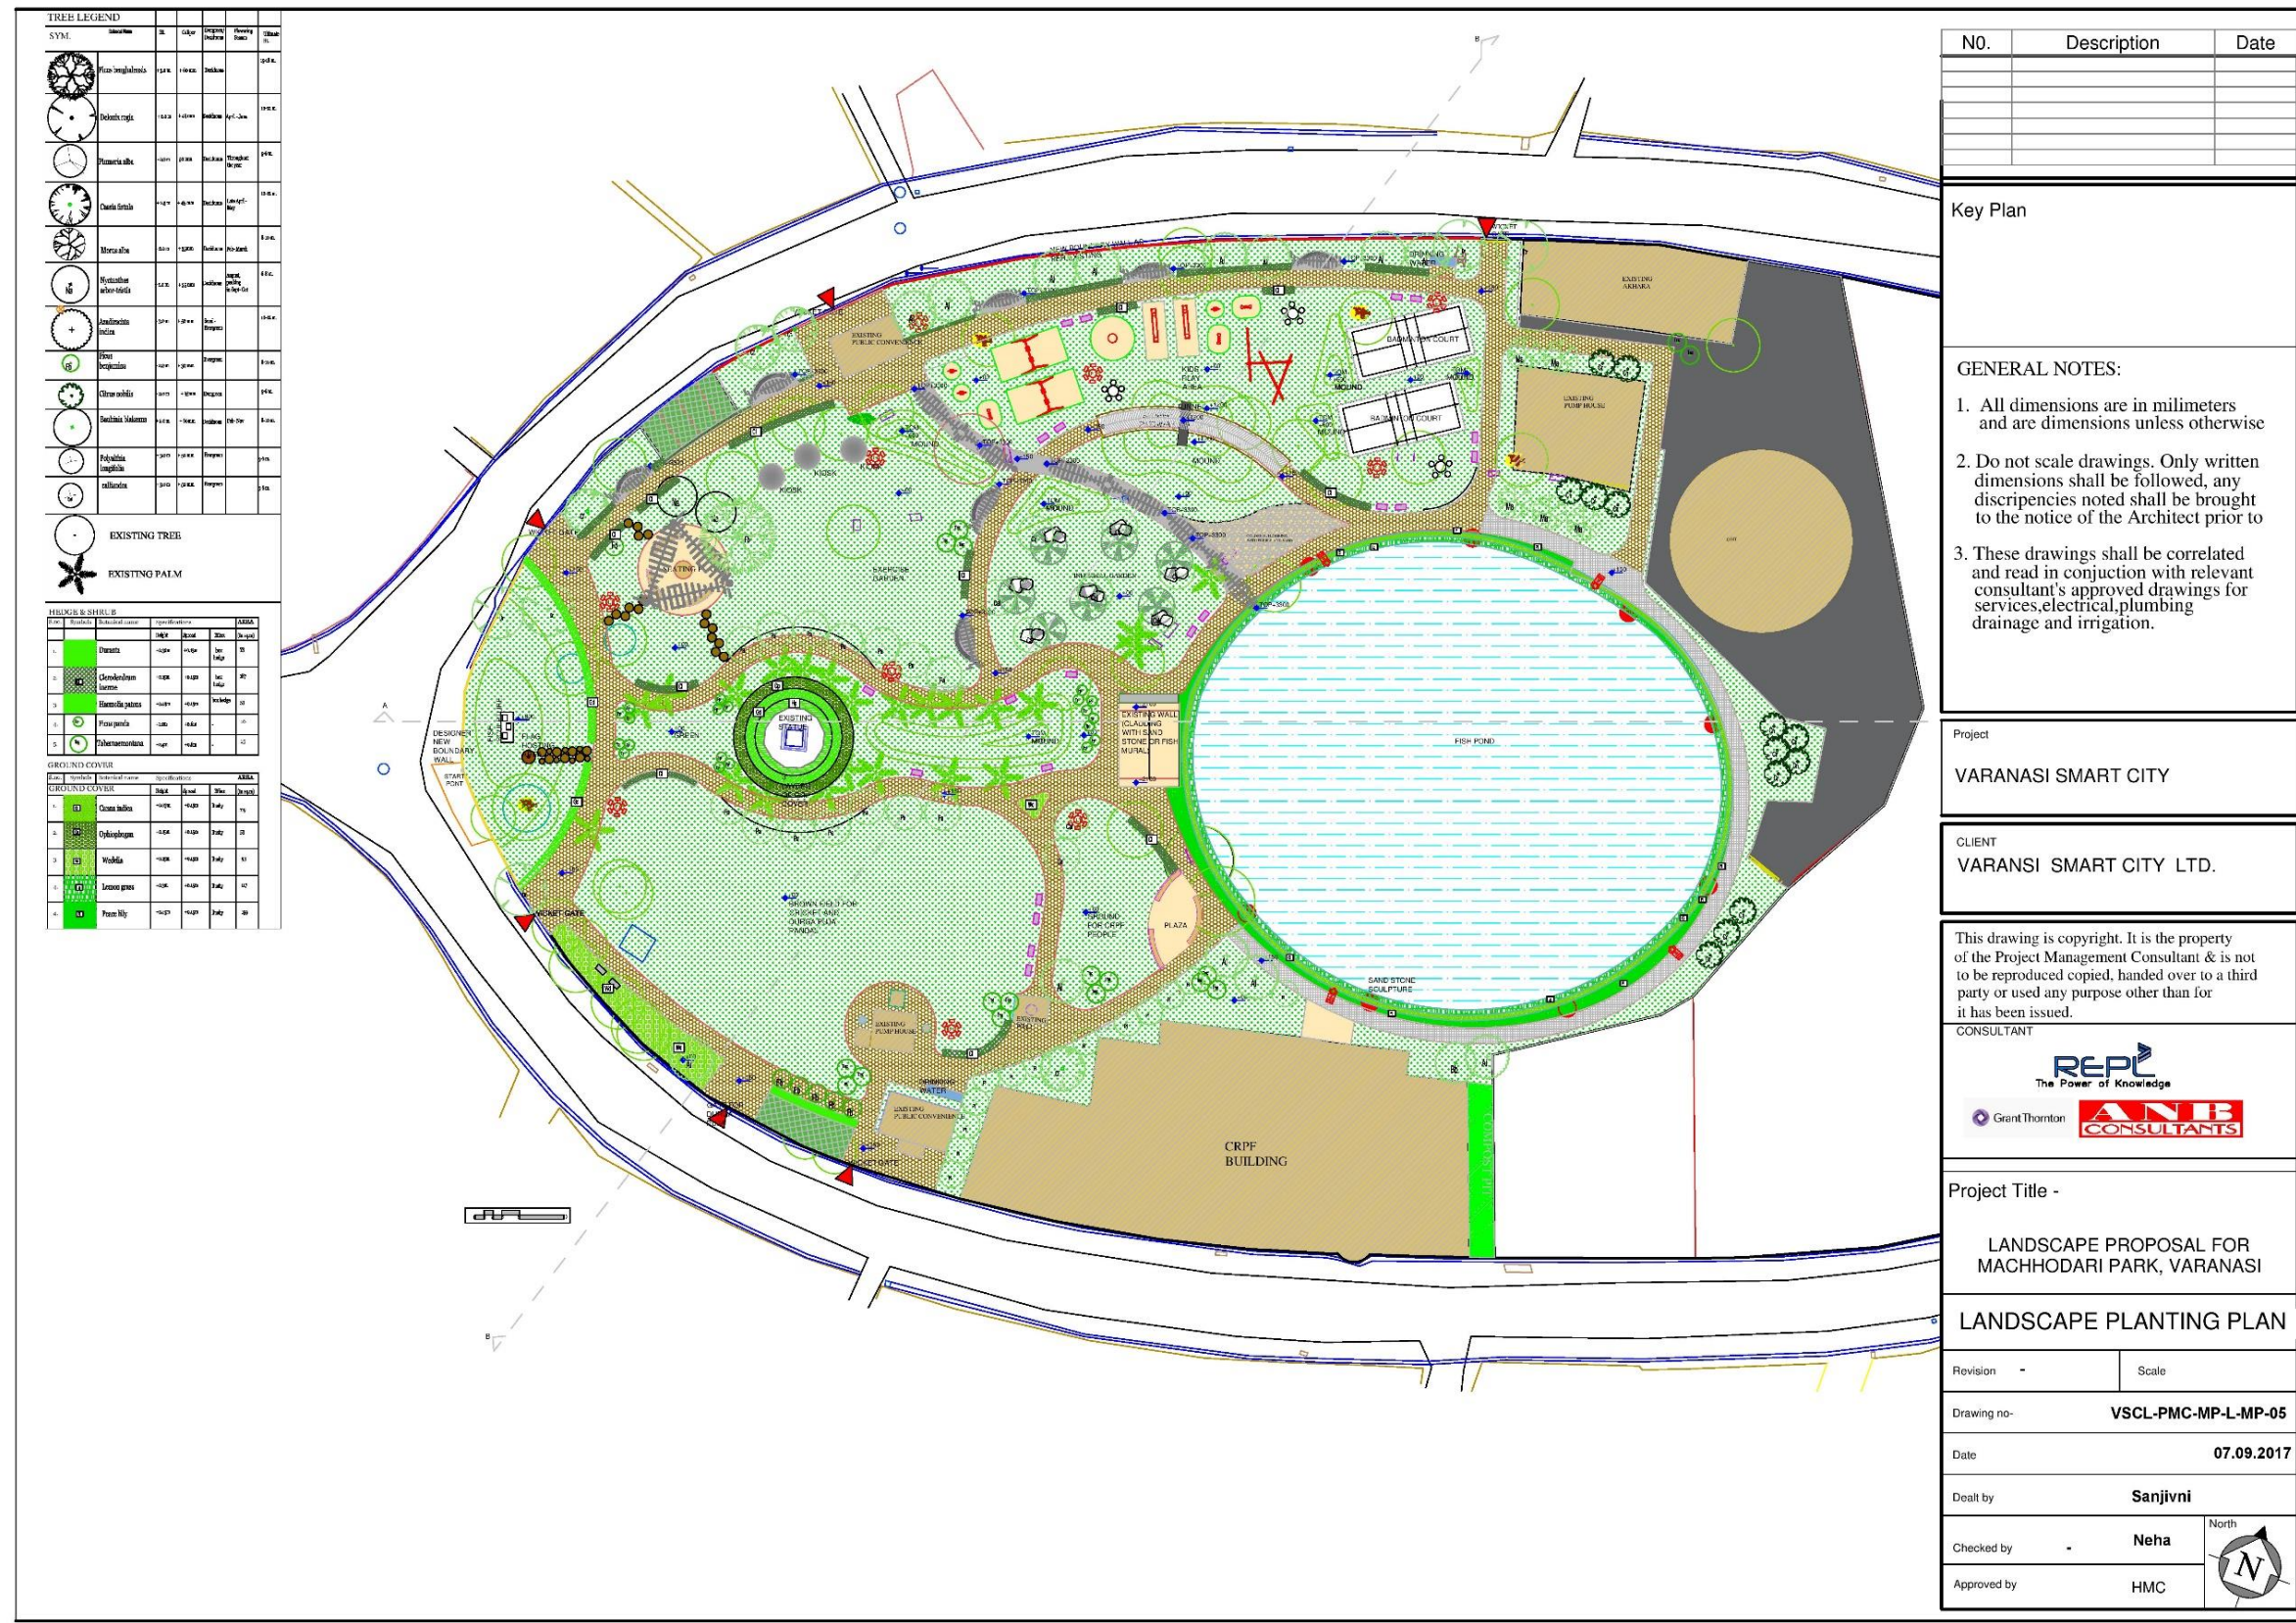NO.	Description	Date
<b>Key Plan</b>		
<b>GENERAL NOTES:</b>		
1. All dimensions are in millimeters and are dimensions unless otherwise		
2. Do not scale drawings. Only written dimensions shall be followed, any discrepancies noted shall be brought to the notice of the Architect prior to		
3. These drawings shall be correlated and read in conjunction with relevant consultant's approved drawings for services, electrical, plumbing, drainage and irrigation.		
Project		
VARANASI SMART CITY		
CLIENT		
VARANSI SMART CITY LTD.		
This drawing is copyright. It is the property of the Project Management Consultant & is not to be reproduced copied, handed over to a third party or used any purpose other than for it has been issued.		
CONSULTANT		
 The Power of Knowledge  Grant Thornton		
Project Title -		
LANDSCAPE PROPOSAL FOR MACHHODARI PARK, VARANASI		
<b>LANDSCAPE GRADING PLAN</b>		
Revision -	Scale	
Drawing no-	VSCL-PMC-MP-L-MP-03	
Date	07.09.2017	
Dealt by	Sanjivni	
Checked by	Neha	
Approved by	HMC	

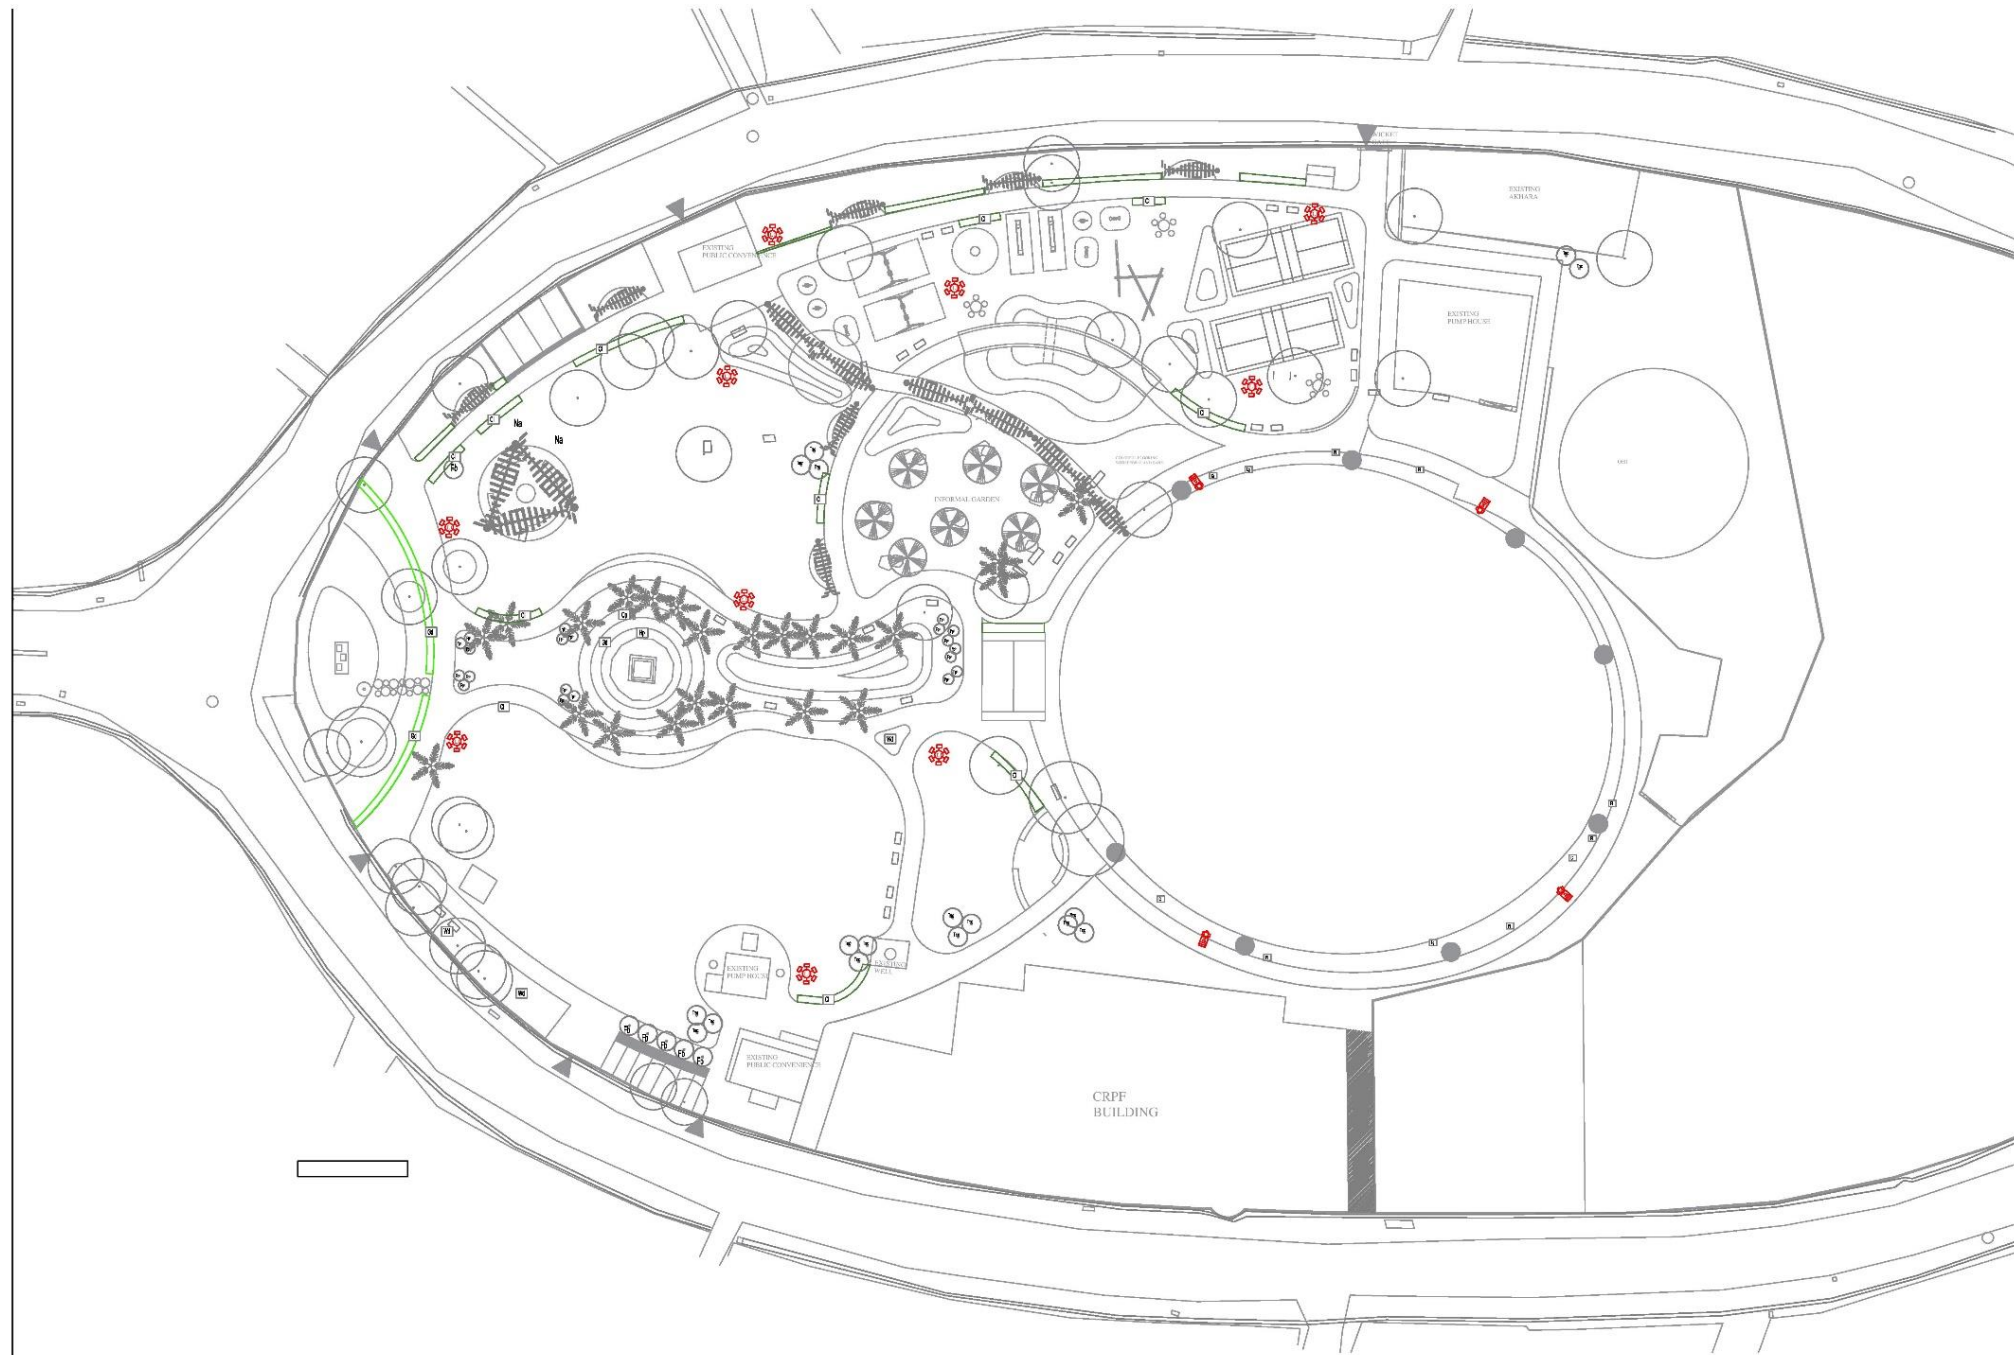



LEGENDS:-

S.NO.	SYMBOLS	DESCRIPTION
1.		MINI HIGH MAST LIGHT
2.		45W POLE SOLAR LIGHT 4.5M. HIGH

N0.	Description	Date

Key Plan

GENERAL NOTES:

- All dimensions are in millimeters and are dimensions unless otherwise
- Do not scale drawings. Only written dimensions shall be followed, any discrepancies noted shall be brought to the notice of the Architect prior to
- These drawings shall be correlated and read in conjunction with relevant consultant's approved drawings for services, electrical, plumbing drainage and irrigation.

Project

VARANASI SMART CITY

CLIENT

VARANSI SMART CITY LTD.

This drawing is copyright. It is the property of the Project Management Consultant & is not to be reproduced copied, handed over to a third party or used any purpose other than for it has been issued.

CONSULTANT




Project Title -

LANDSCAPE PROPOSAL FOR MACHHODARI PARK, VARANASI

LANDSCAPE LIGHTING PLAN

Revision -	Scale
Drawing no-	VSCL-PMC-MP-L-MP-04
Date	07.09.2017
Dealt by	Sanjivni
Checked by -	Neha
Approved by	HMC



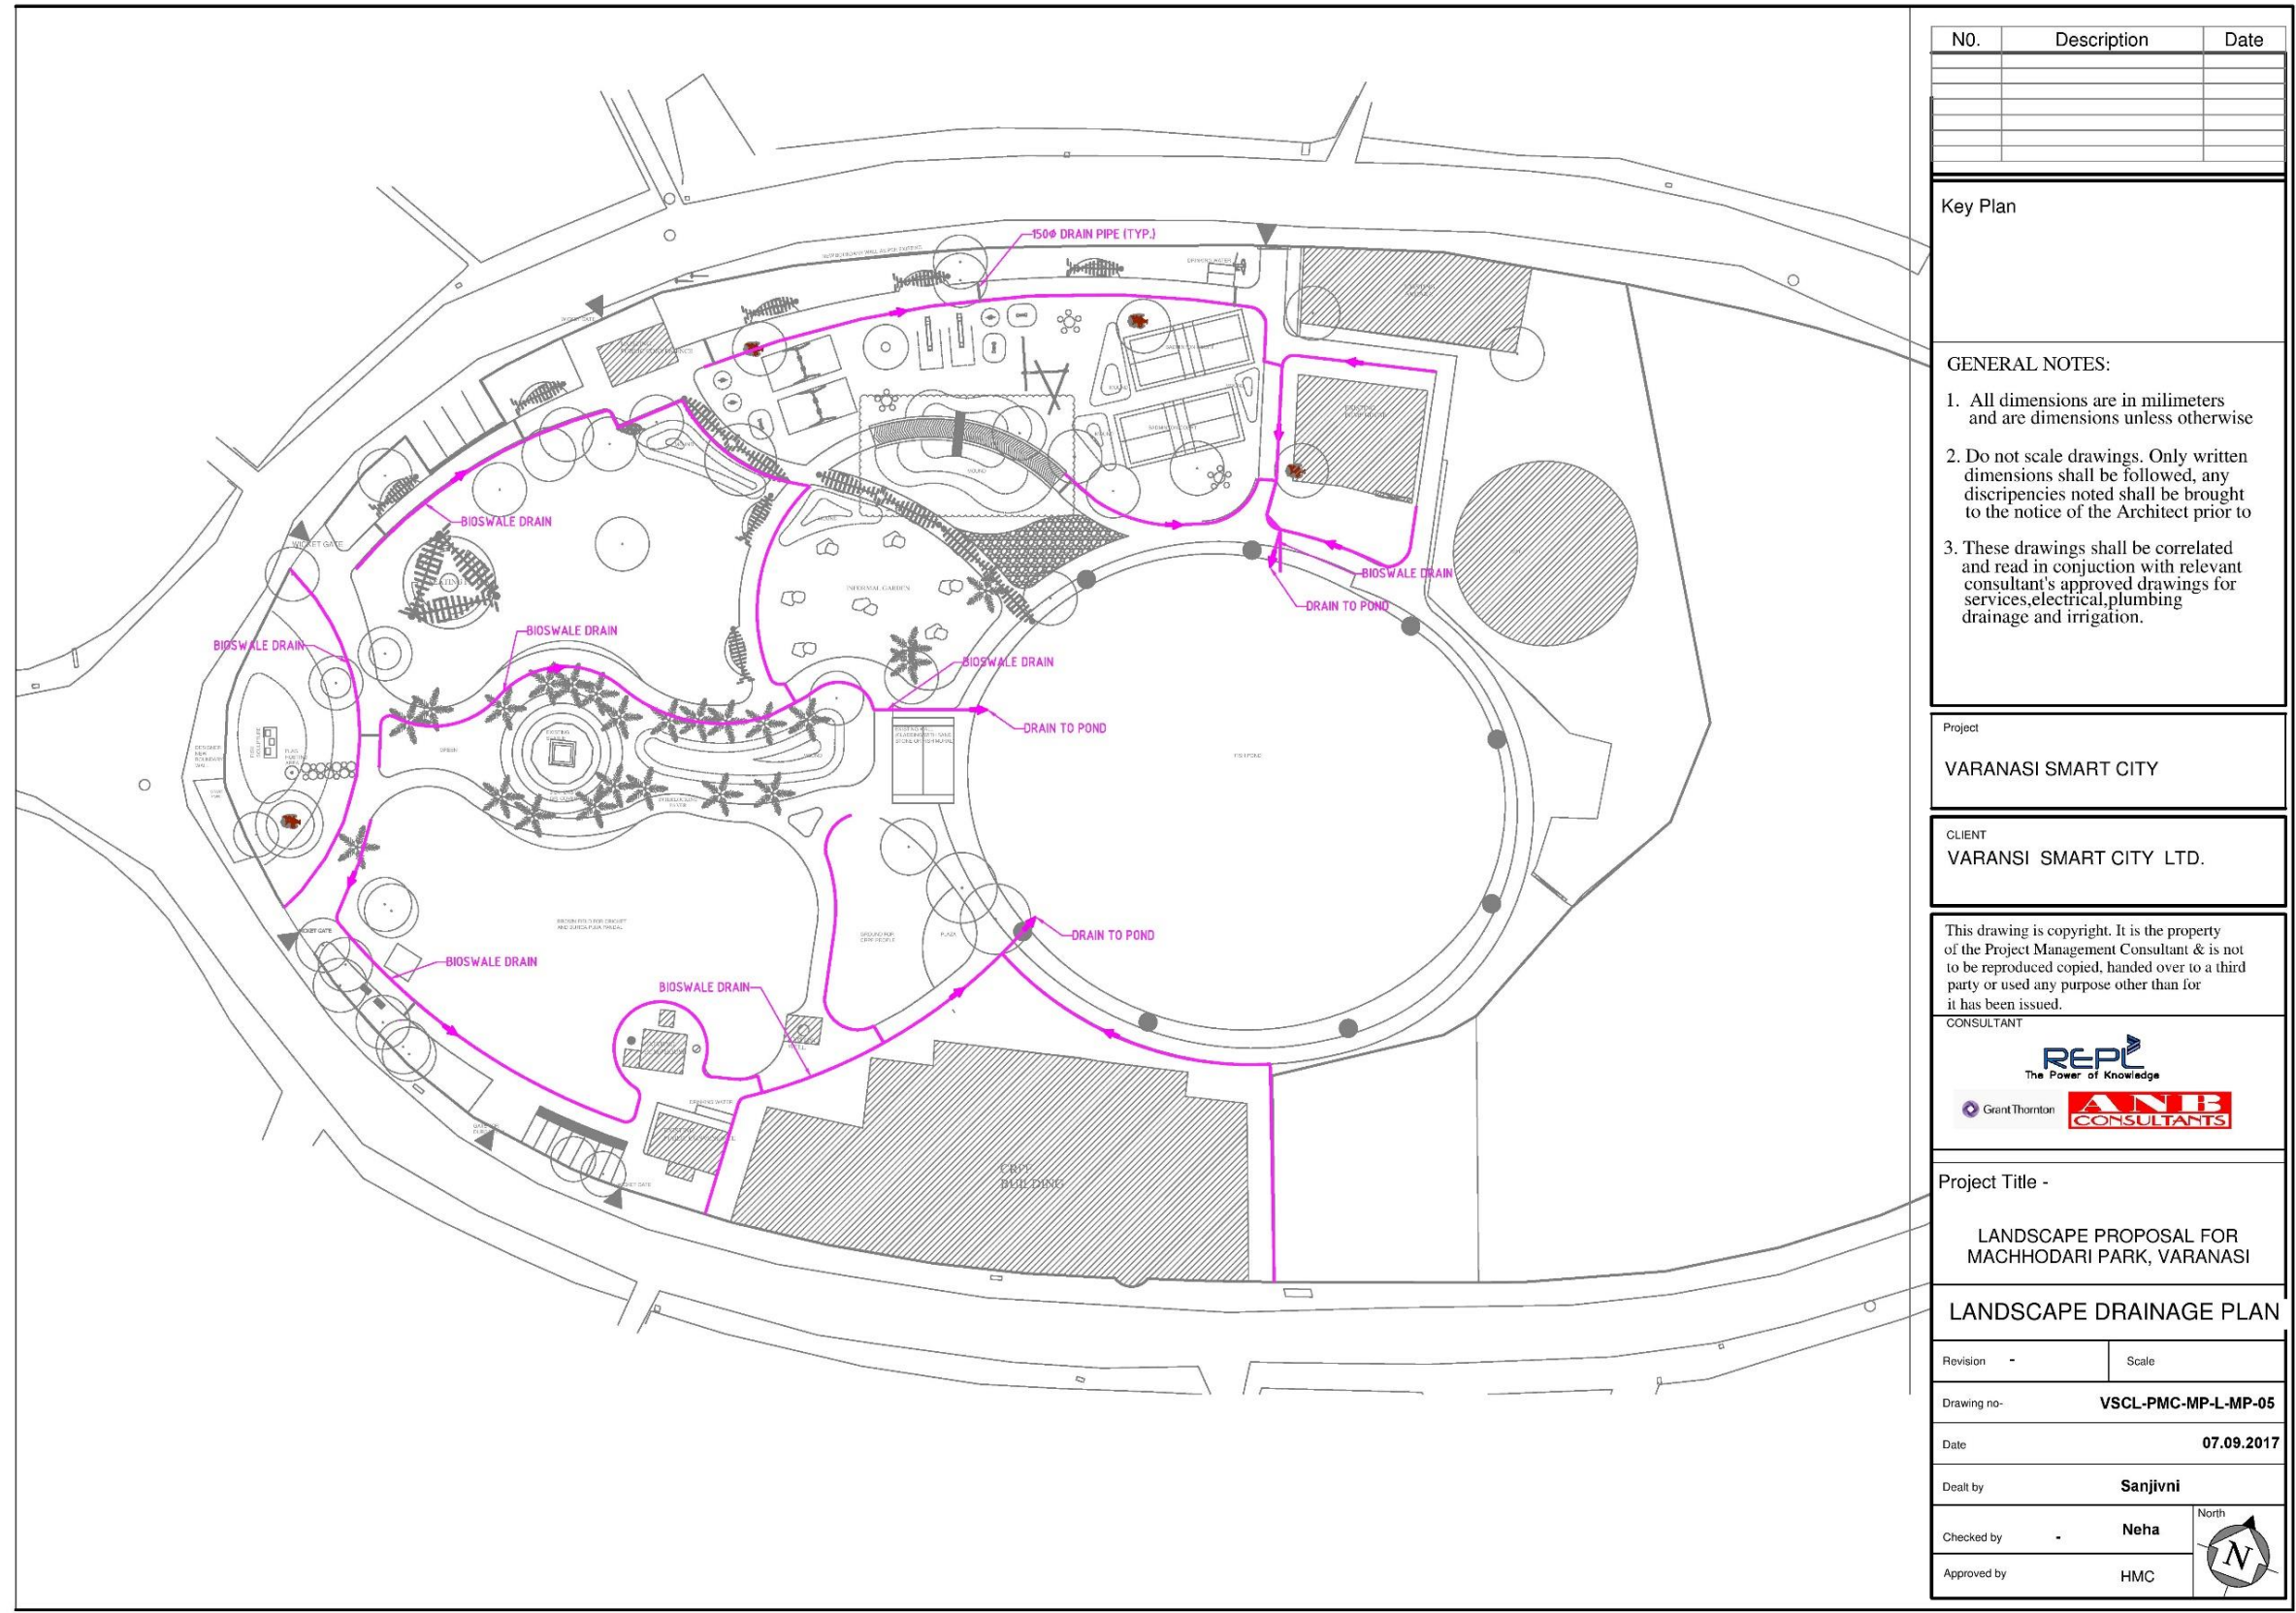

NO.	Description	Date

**Key Plan**

- GENERAL NOTES:**
1. All dimensions are in millimeters and are dimensions unless otherwise
  2. Do not scale drawings. Only written dimensions shall be followed, any discrepancies noted shall be brought to the notice of the Architect prior to
  3. These drawings shall be correlated and read in conjunction with relevant consultant's approved drawings for services, electrical, plumbing drainage and irrigation.

Project  
**VARANASI SMART CITY**


CLIENT  
**VARANSI SMART CITY LTD.**

This drawing is copyright. It is the property of the Project Management Consultant & is not to be reproduced copied, handed over to a third party or used any purpose other than for it has been issued.




Project Title -  
**LANDSCAPE PROPOSAL FOR MACHHODARI PARK, VARANASI**

**LANDSCAPE DRAINAGE PLAN**

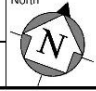Revision -	Scale
Drawing no- <b>VSCL-PMC-MP-L-MP-05</b>	
Date <b>07.09.2017</b>	
Drawn by <b>Sanjivni</b>	
Checked by <b>Neha</b>	North
Approved by <b>HMC</b>	

NO.	Description	Date

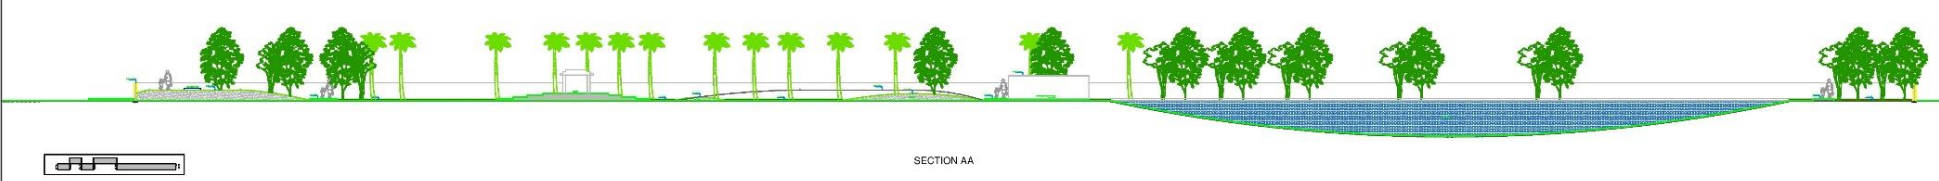


SECTION AA

**Key Plan**

**GENERAL NOTES:**

- All dimensions are in millimeters and are dimensions unless otherwise
- Do not scale drawings. Only written dimensions shall be followed, any discrepancies noted shall be brought to the notice of the Architect prior to
- These drawings shall be correlated and read in conjunction with relevant consultant's approved drawings for services, electrical, plumbing, drainage and irrigation.






SECTION BB

Project  
**VARANASI SMART CITY**

CLIENT  
**VARANSI SMART CITY LTD.**


This drawing is copyright. It is the property of the Project Management Consultant & is not to be reproduced copied, handed over to a third party or used any purpose other than for it has been issued.

CONSULTANT  
  
  


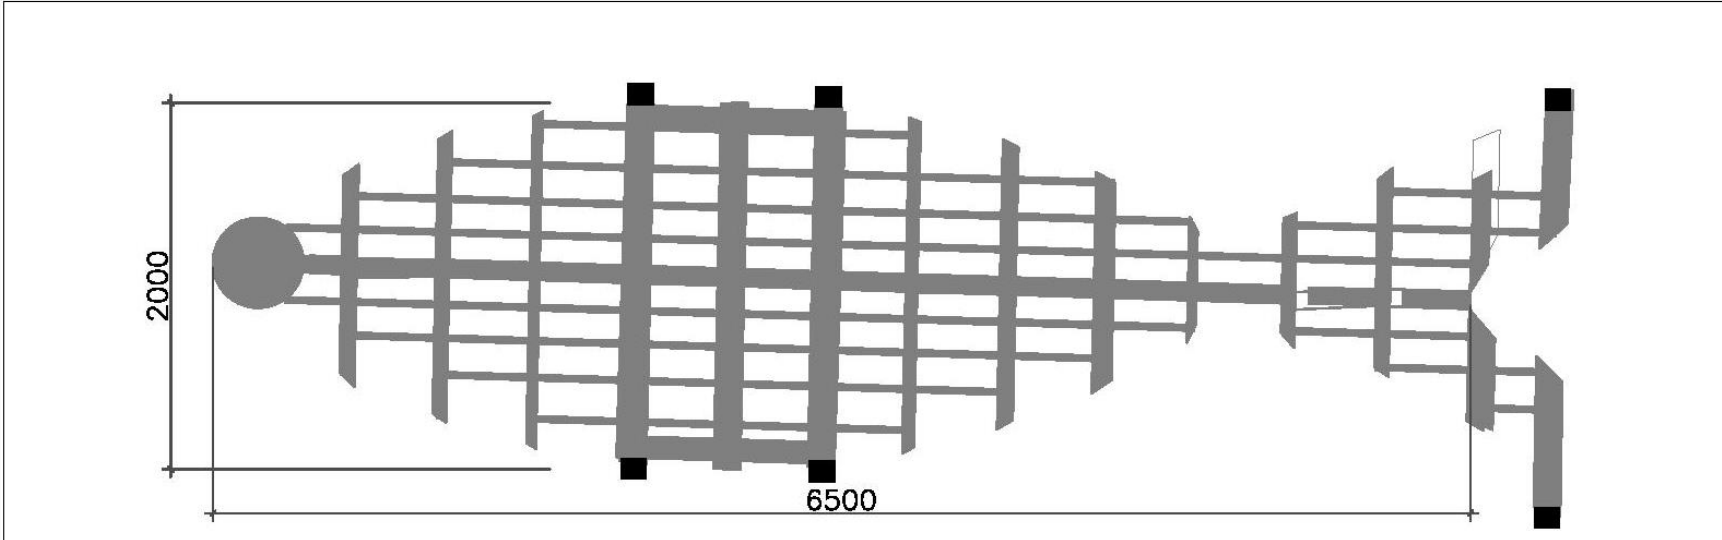
Project Title -  
**LANDSCAPE PROPOSAL FOR MACHHODARI PARK, VARANASI**

**LANDSCAPE SECTION**


Revision	-	Scale	
Drawing no-	<b>VSCL-PMC-MP-L-SEC-01</b>		
Date	<b>07.09.2017</b>		
Dealt by	<b>Sanjivni</b>		
Checked by	<b>Neha</b>	North	
Approved by	<b>HMC</b>		

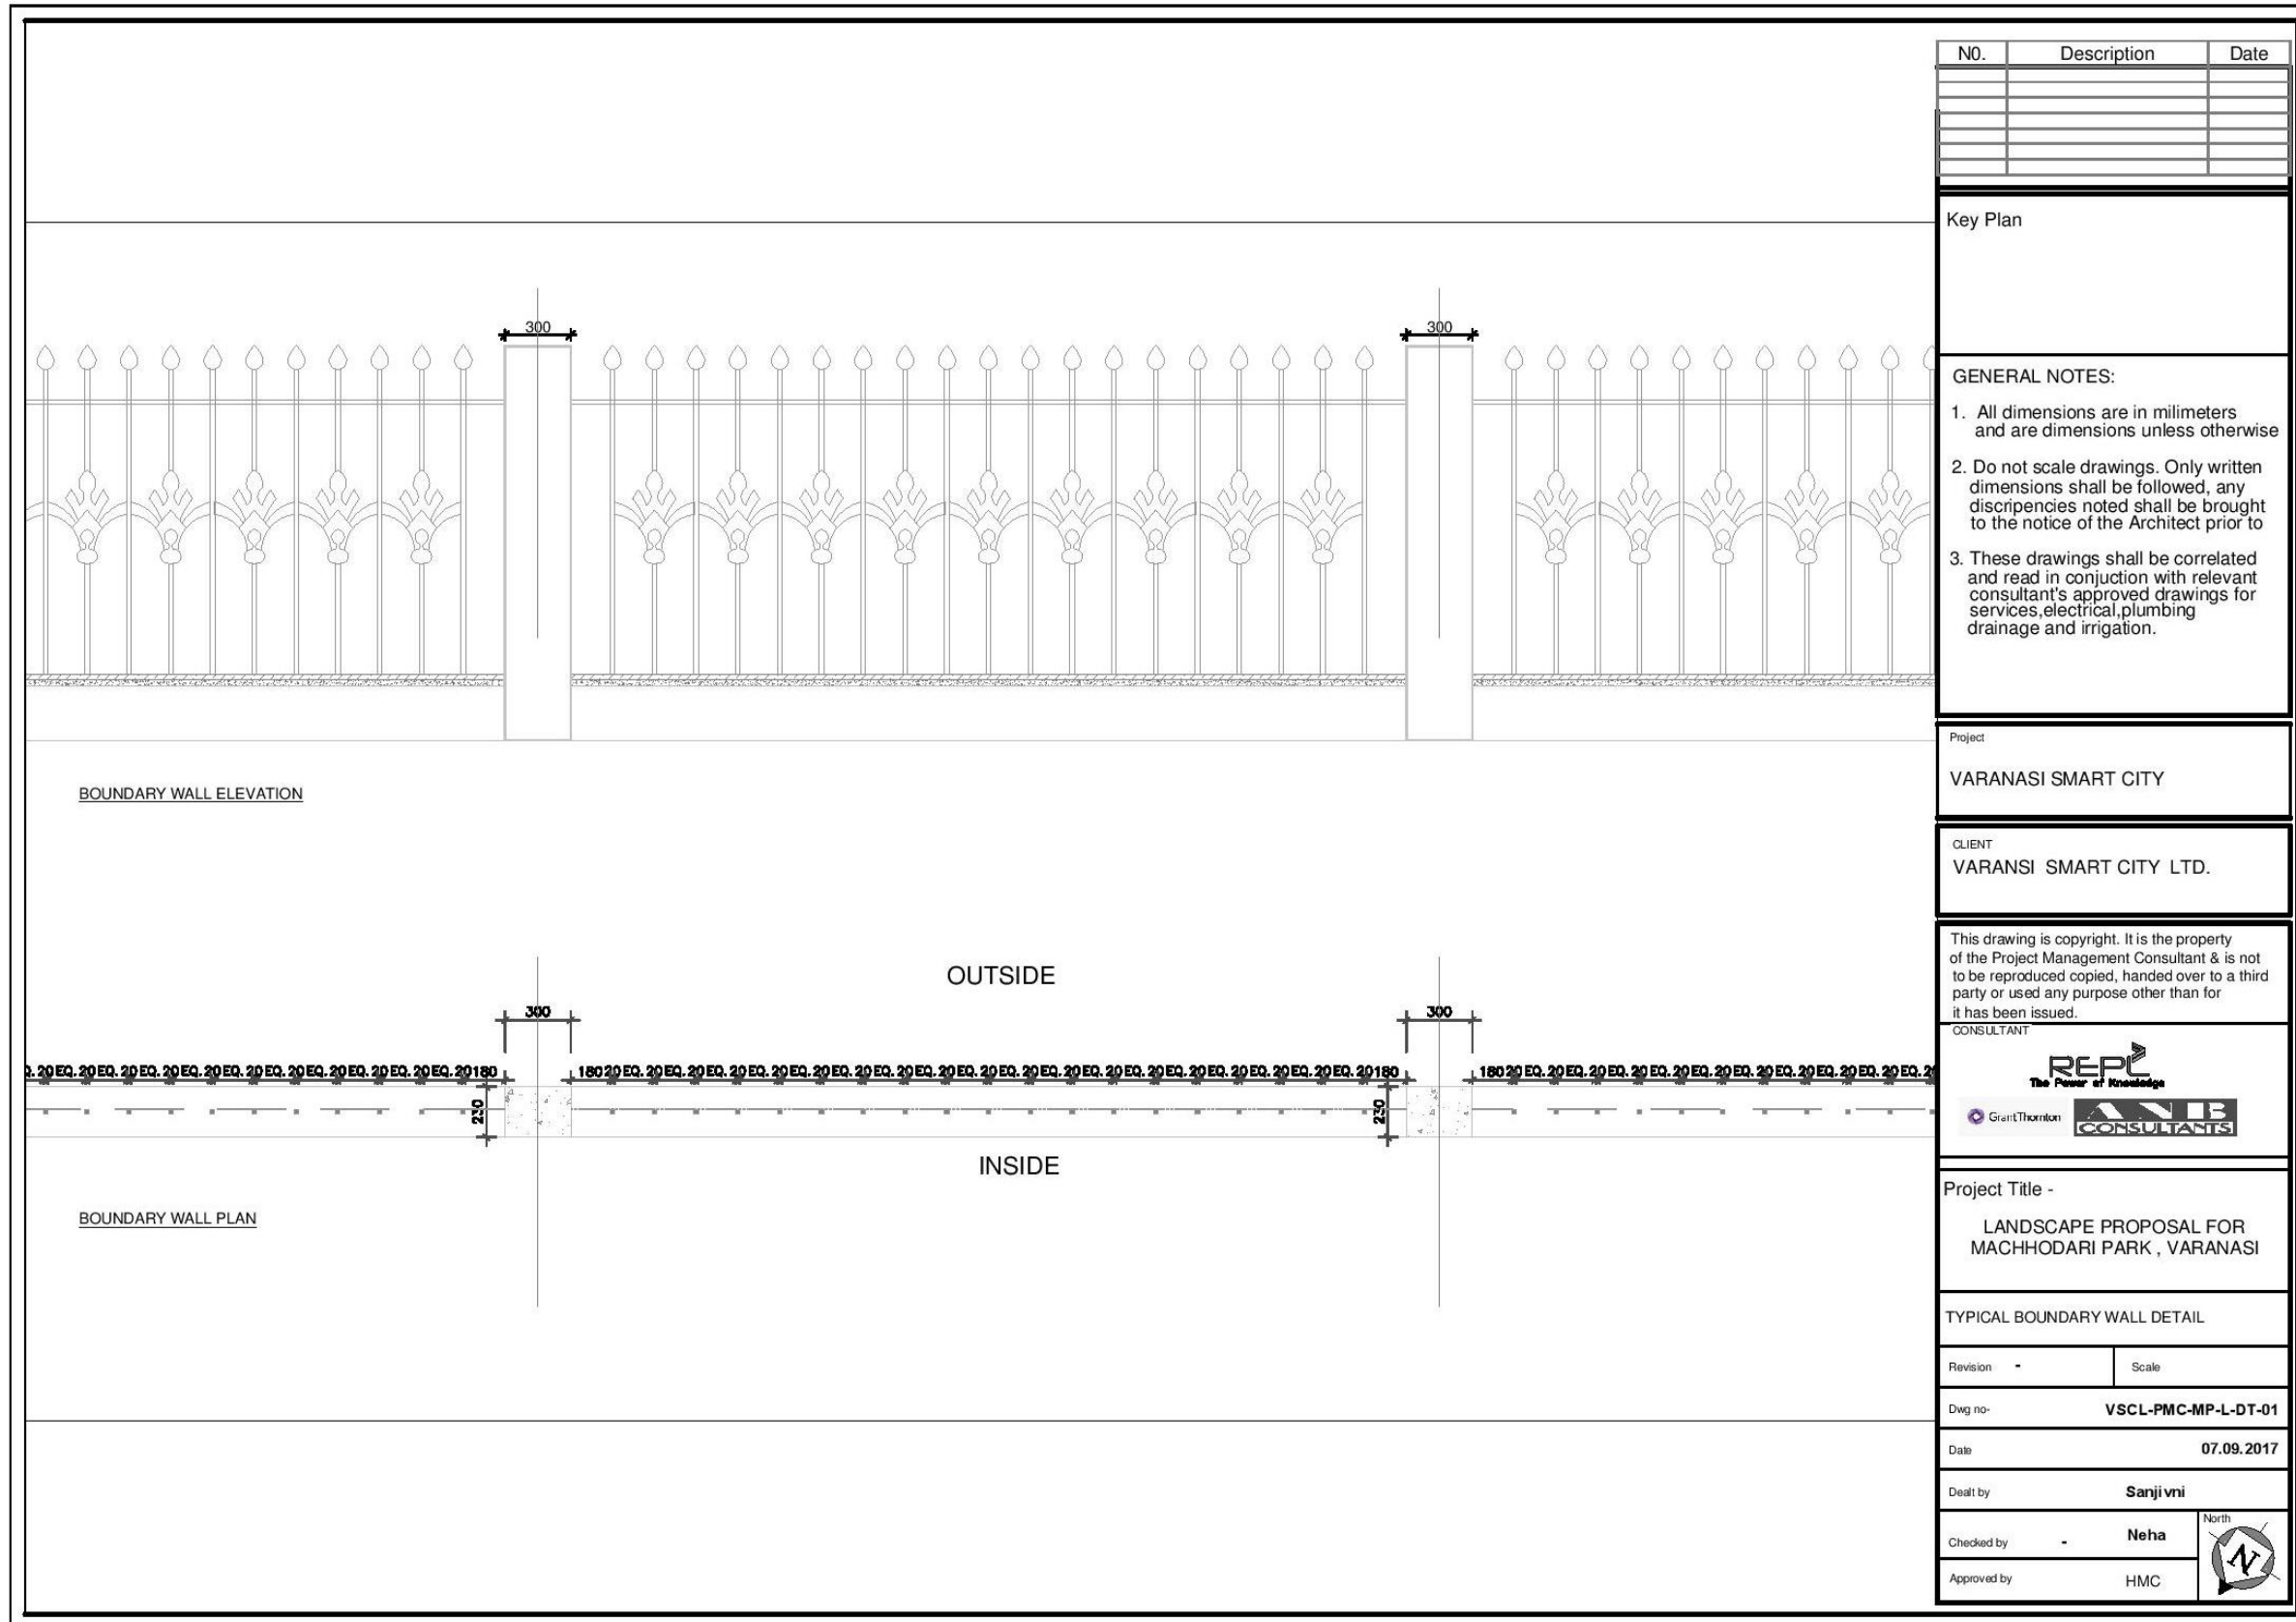





FISH SHAPE MS PERGOLA: PLAN

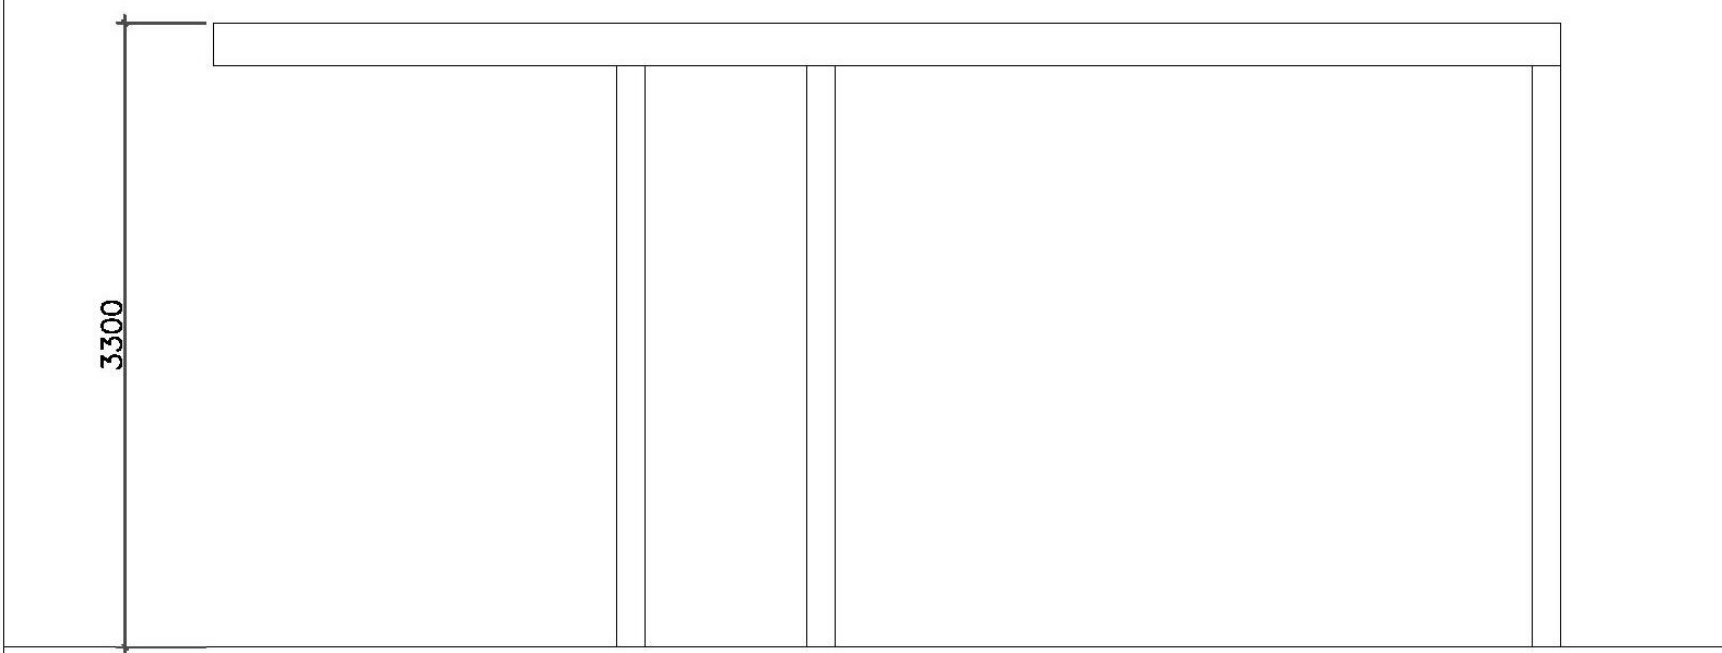

FISH SHAPE MS PERGOLA : elevation

NO.	Description	Date

Key Plan

GENERAL NOTES:




1. All dimensions are in millimeters and are dimensions unless otherwise
2. Do not scale drawings. Only written dimensions shall be followed, any discrepancies noted shall be brought to the notice of the Architect prior to
3. These drawings shall be correlated and read in conjunction with relevant consultant's approved drawings for services, electrical, plumbing drainage and irrigation.

Project  
VARANASI SMART CITY

CLIENT  
VARANSI SMART CITY LTD.


This drawing is copyright. It is the property of the Project Management Consultant & is not to be reproduced copied, handed over to a third party or used any purpose other than for it has been issued.

CONSULTANT

Project Title -  
LANDSCAPE PROPOSAL FOR MACHHODARI PARK , VARANASI


TYPICAL PERGOLA DETAIL

Revision -	Scale
Dwg no- VSCL-PMC-MP-L-DT-02	
Date 07.09.2017	
Drawn by Sanjivni	
Checked by - Neha	North 
Approved by HMC	

PAINTING ON BOUNDARY WALL OF MACHHODARI PARK



## V. Annexure – “Ae” Typical Details for all Parks

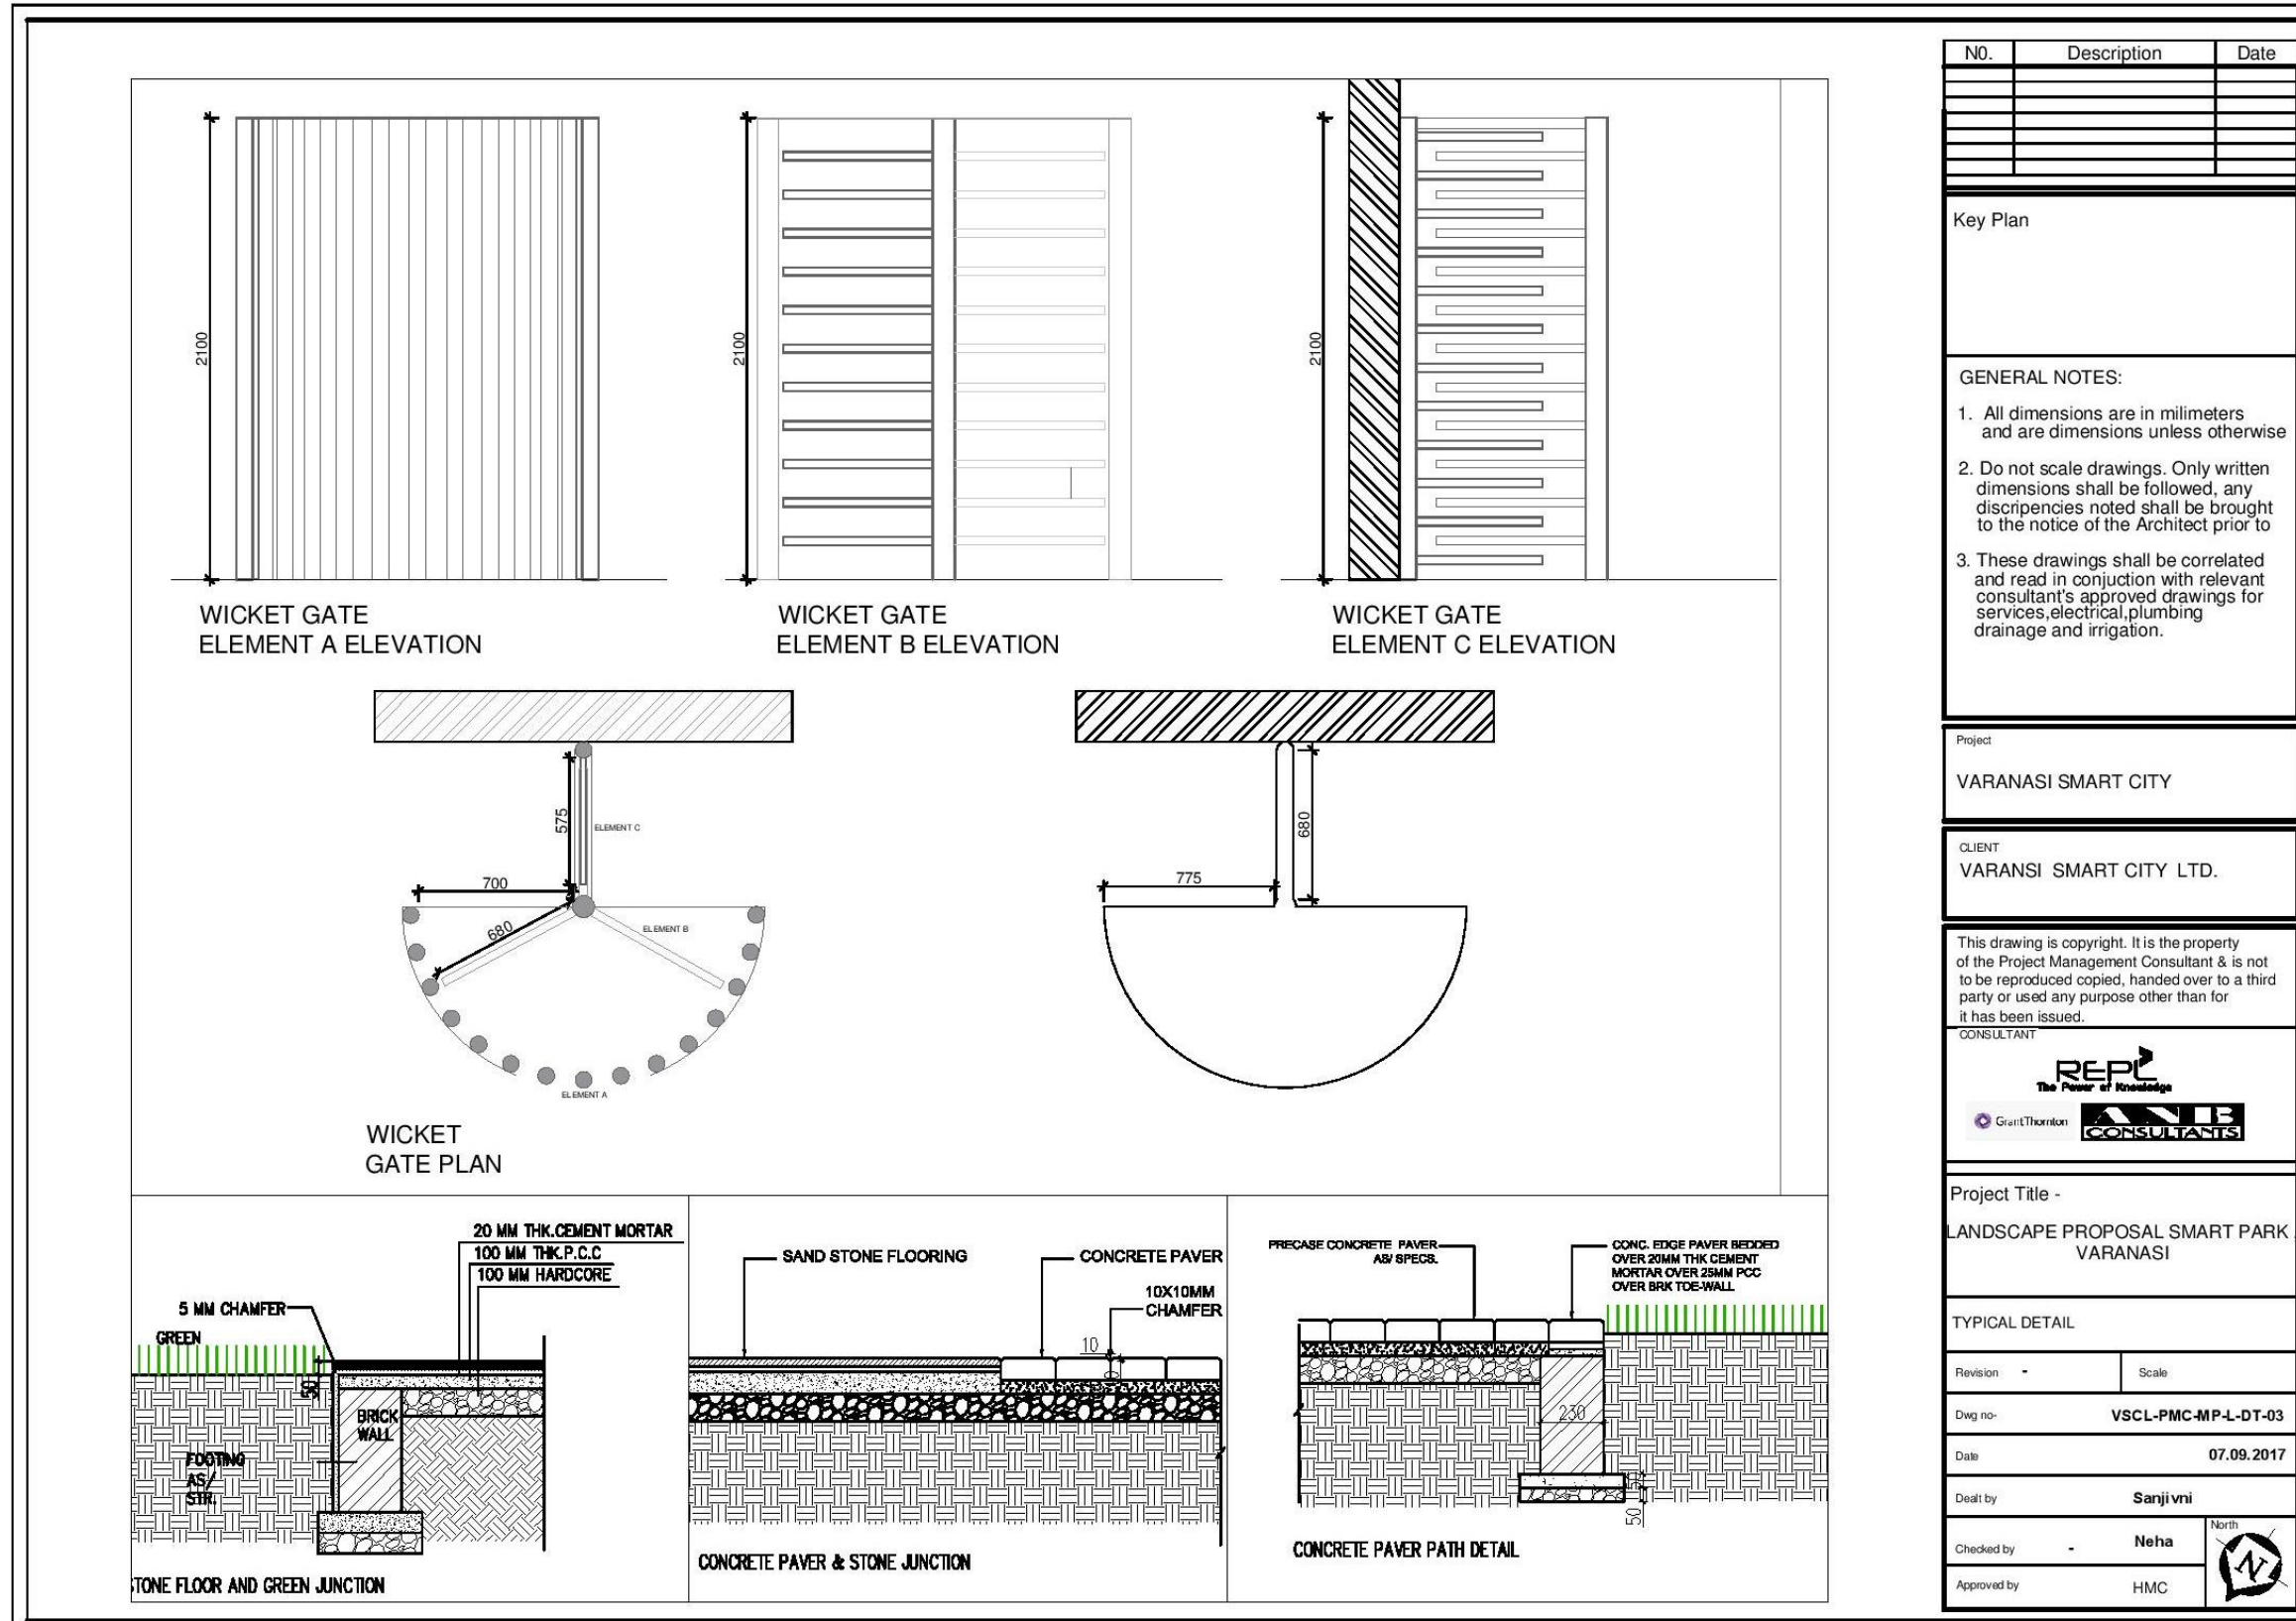

N0.	Description	Date

Key Plan

- GENERAL NOTES:**
- All dimensions are in millimeters and are dimensions unless otherwise.
  - Do not scale drawings. Only written dimensions shall be followed, any discrepancies noted shall be brought to the notice of the Architect prior to.
  - These drawings shall be correlated and read in conjunction with relevant consultant's approved drawings for services, electrical, plumbing drainage and irrigation.

Project  
VARANASI SMART CITY

CLIENT  
VARANSI SMART CITY LTD.

This drawing is copyright. It is the property of the Project Management Consultant & is not to be reproduced copied, handed over to a third party or used any purpose other than for it has been issued.



Project Title -  
LANDSCAPE PROPOSAL SMART PARK VARANASI

TYPICAL DETAIL

Revision -	Scale
Dwg no- VSCL-PMC-MP-L-DT-03	Date 07.09.2017
Dealt by Sanjivni	Checked by Neha
Approved by HMC	North

**SPECIFICATION DETAILS FOR PLAY AND OUTDOOR GYM EQUIPMENTS TO BE INSTALLED**

**Outdoor Gym Equipment**

**HD - Health Walker**

1070 x 615 x 1409 mm  
Max user weight : 120kg  
This universally popular apparatus provides excellent cardiovascular exercise while developing the leg muscles. Allows a full range of movement in the hip joint improving flexibility and strength, without any impact or stress to the joints and back. Suitable for all ages and especially for those for whom jogging and power walking are not suitable..



**Arm and Pedal Bike**

1187 x 488 x 1137 mm  
Max user weight : 110kg  
A cycling and upper arm exercise rolled into one. Improves balance and co-ordination while providing a full body workout.



**Big Shoulder Wheel**

867 x 737 x 1703 mm  
Max user weight : 110kg  
Designed to improve flexibility, range of movement and blood circulation to shoulder joints and muscles. Provides excellent warm-up or cool down routine for arms and shoulders. 2 wheels at different heights. Also useful as a therapeutic aid and as an arm and shoulder work-out for wheelchair users.



**HD - Double Health Walker**

2020 x 615 x 1409 mm  
Max user weight : 120kg  
This universally popular apparatus provides excellent cardiovascular exercise while developing the leg muscles. Allows a full range of movement in the hip joint improving flexibility and strength, without any impact or stress to the joints and back. Suitable for all ages and especially for those for whom jogging and power walking are not suitable. Can be used by one or two users at a time




**HD - Health Walker**


1070 x 615 x 1409 mm  
Max user weight : 120kg  
This universally popular apparatus provides excellent cardiovascular exercise while developing the leg muscles. Allows a full range of movement in the hip joint improving flexibility and strength, without any impact or stress to the joints and back. Suitable for all ages and especially for those for whom jogging and power walking are not suitable..




PLAY EQUIPMENT SPECIFICATIONS

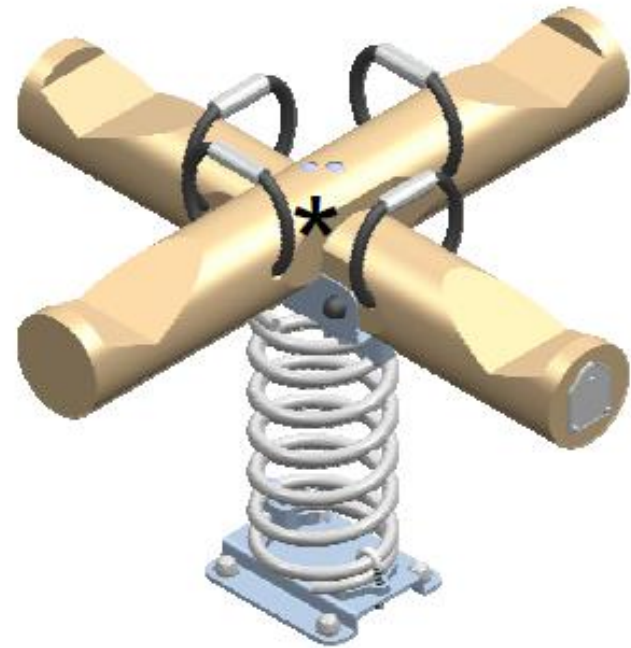


ESPECIFICACIONES/ SPECIFICATIONS/ SPÉCIFICATIONS:

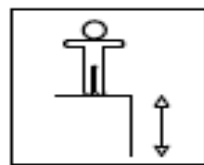

60 cm.

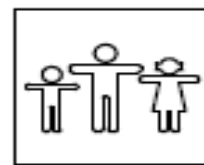

4 u.

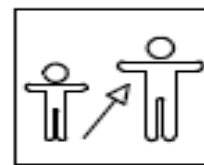

2-6

Dimensiones de pieza mas grande/Maximum dimensions of parts/ Dimensions maximum de la pièce:


100x100x30 cm.

Peso pieza mas pesada/Maximum weight of parts/ Poids maximum de la pièce:

29 kg



ESPECIFICACIONES/ SPECIFICATIONS/ SPÉCIFICATIONS:

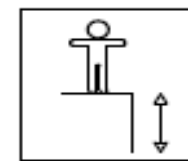

- cm



1 u.



+5

Dimensiones de pieza mas grande/Maximum dimensions of parts/ Dimensions maximum de la pièce:

151x88x23 cm.


Peso pieza mas pesada/Maximum weight of parts/ Poids maximum de la pièce:

35,7 kg




MULTIPLAY EQUIPMENT


STAND ALONE PLAY EQUIPMENT

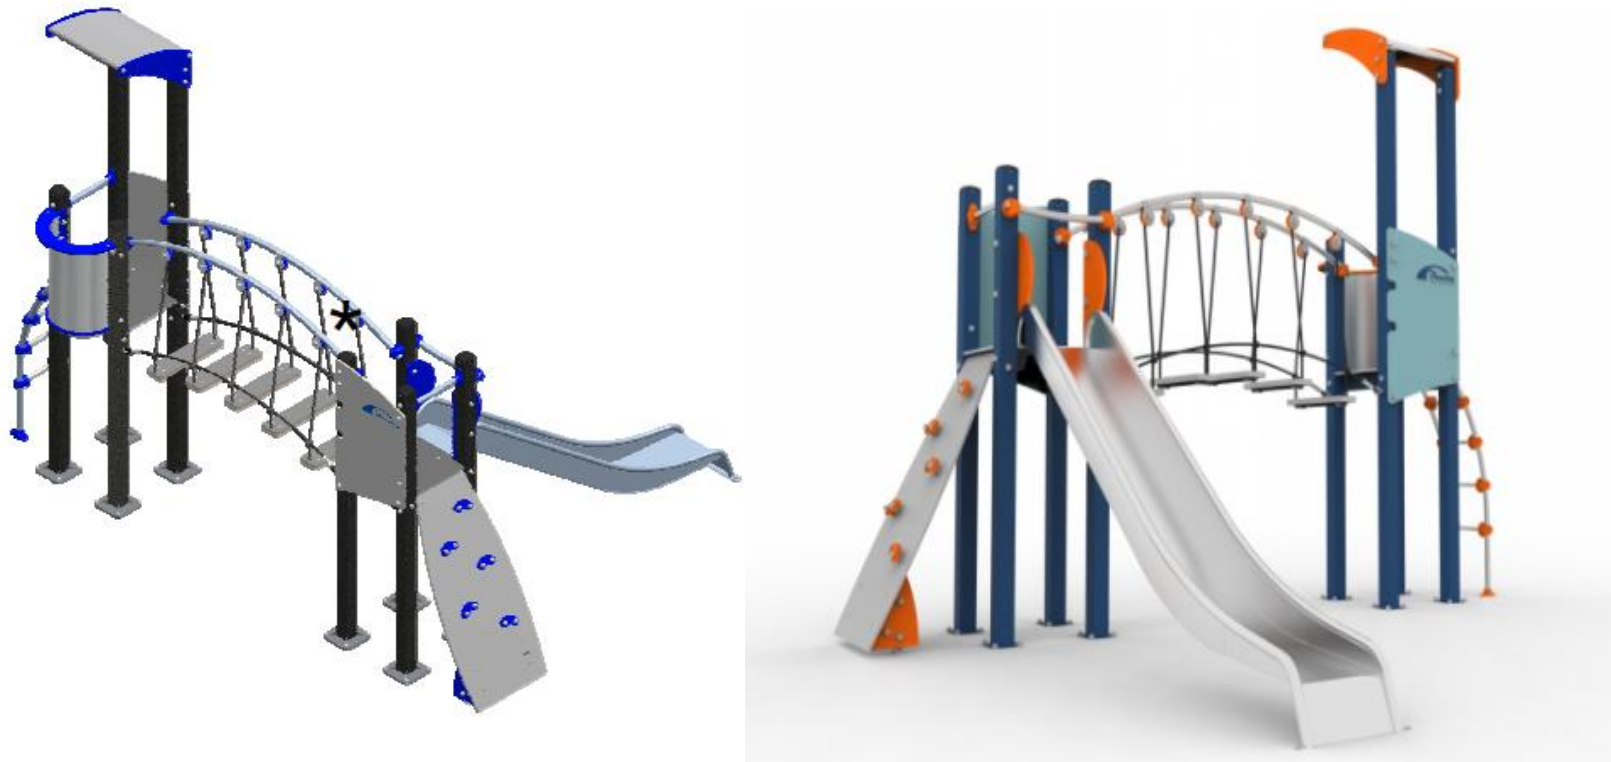


ESPECIFICACIONES/ SPECIFICATIONS/ SPÉCIFICATIONS:

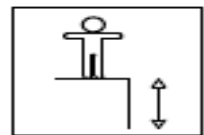

144 cm

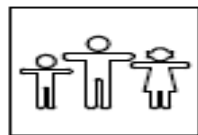

8 u.

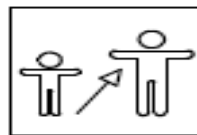

4-14

Dimensiones de pieza mas grande/Maximum dimensions of parts/ Dimensions maximum de la pièce:

232x121x66 cm.

Peso pieza mas pesada/Maximum weight of parts/ Poids maximum de la pièce:

60 kg



**DIMENSIONS FOR SEE SAW - DX**

ACTUAL EQUIPMENT SIZE  
3.48 ft x 0.88 ft (1.06 m x 0.27 m)

MINIMUM RECOMMENDED AREA  
13.32 ft x 10.73 ft (4.06 m x 3.27 m)

AGE GROUP  
3 to 12

CHILD CAPACITY  
2 Children