


ROAD

RPD ROAD

ROAD

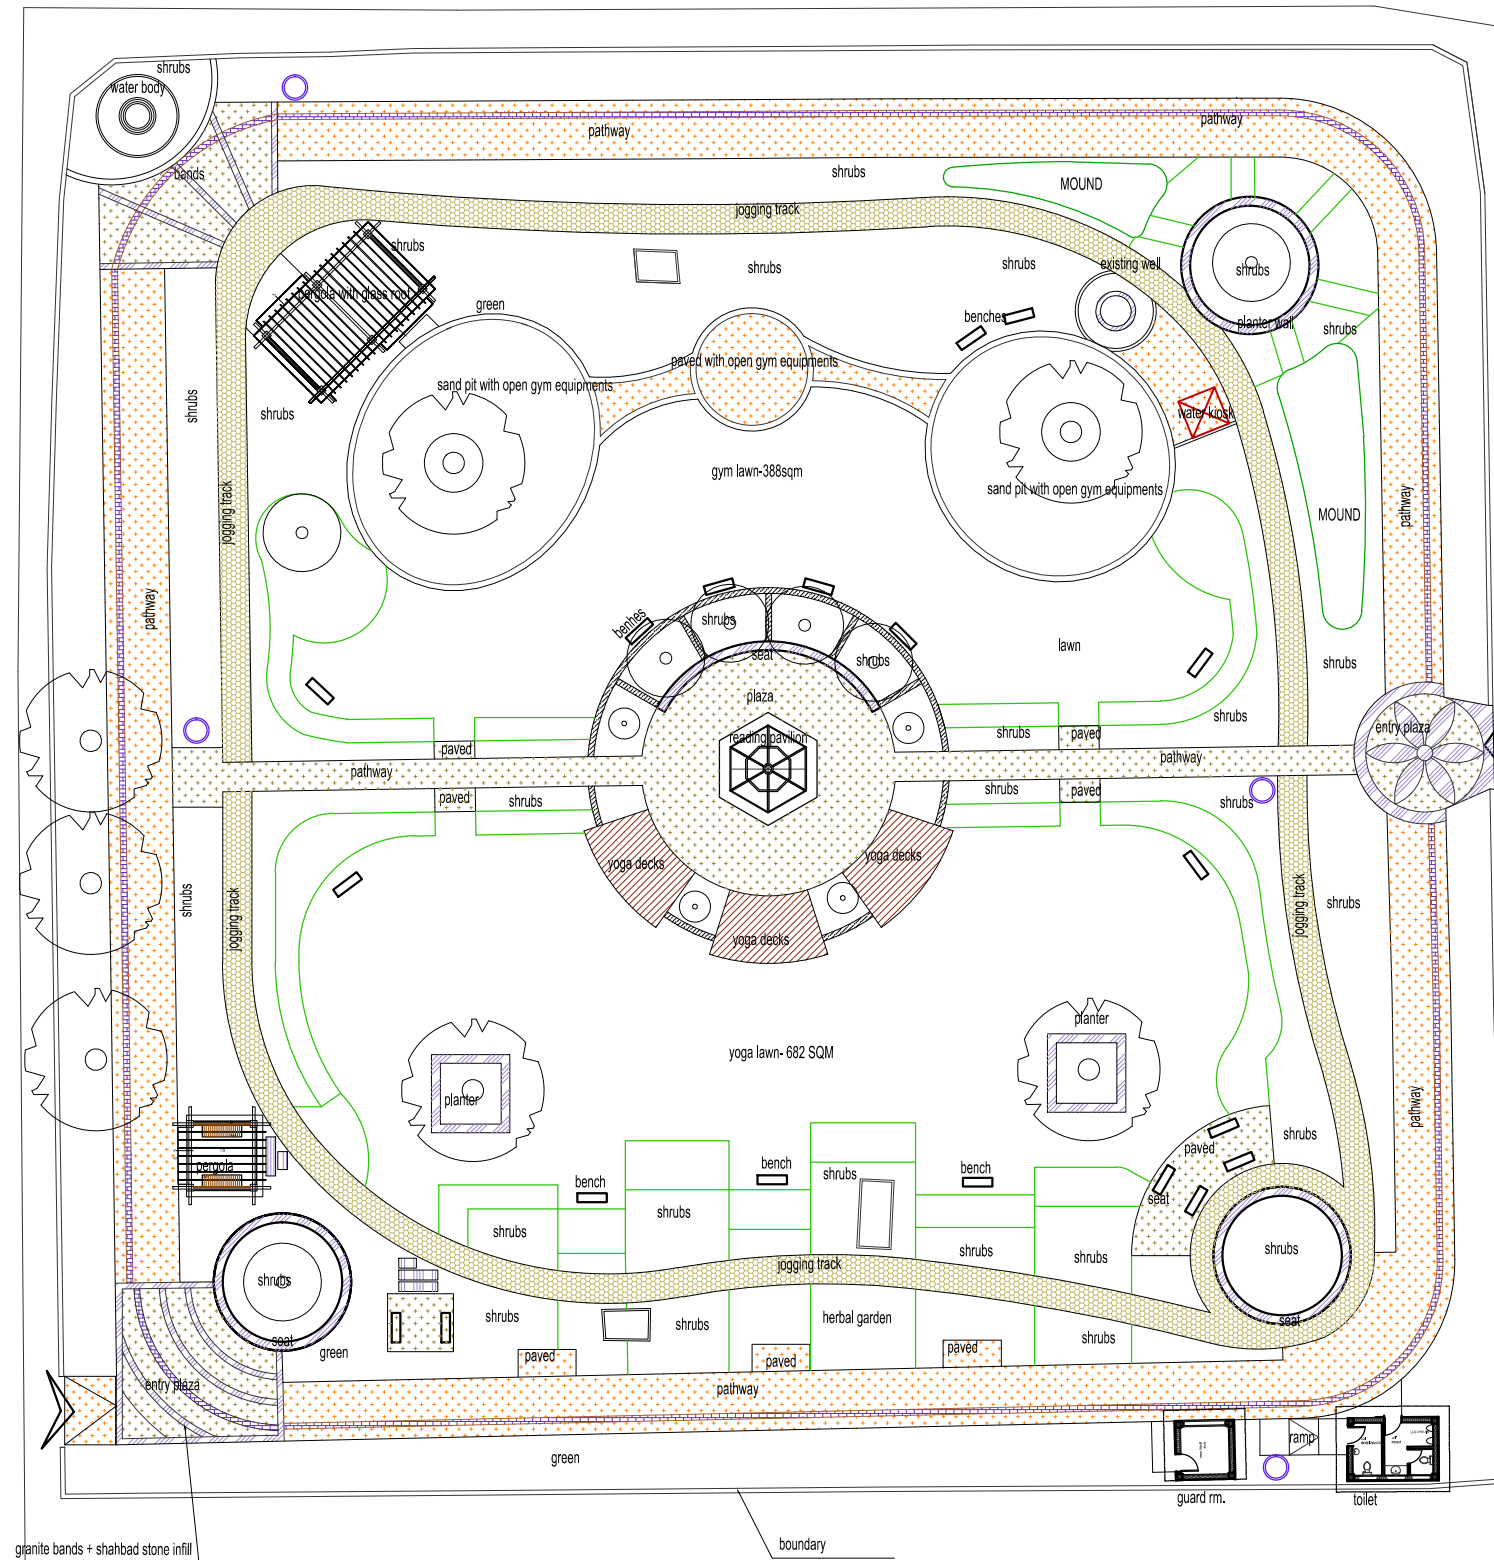

GENERAL NOTES

1. ALL DIMENSIONS AND LEVELS ARE IN MM.
2. ONLY WRITTEN DIMENSIONS ARE TO BE FOLLOWED DRAWING SHOULD NOT BE SCALED UNDER ANY CIRCUMSTANCES.
3. ALL MEASUREMENTS MUST BE CHECKED AND VERIFIED BY THE CONTRACTORS PRIOR TO EXECUTION OF WORK AT THE SITE.
4. THIS DRAWING IS TO BE READ IN CONJUNCTION WITH ALL RELEVANT STRUCTURAL, SERVICES, SECTIONS & DETAIL DRAWINGS.
5. ARCHITECTURAL DRAWINGS ARE TO BE FOLLOWED FOR THE LOCATION OF ALL STRUCTURAL MEMBERS & MASONRY WALLS. FOR SIZES & REINFORCEMENT DETAILS OF STRUCTURAL MEMBERS, RELEVANT STRUCTURAL DRAWINGS ARE TO BE REFEREED.
6. ANY DISCREPANCIES BETWEEN ARCHITECTURAL, STRUCTURAL AND SERVICES DRAWINGS MUST BE BROUGHT TO THE NOTICE OF HE ARCHITECTS IMMEDIATELY & PRIOR TO EXECUTION AT SITE.
7. CO-ORDINATION WITH SERVICES SUCH AS PLUMBING & ELECTRICAL, ETC. IS THE RESPONSIBILITY OF THE CONTRACTORS.
8. ALL MASONRY WALLS SHOULD BE ALIGNED WITH THE COLUMNS AS INDICATED ON THE PLAN, IRRESPECTIVE OF THE POSITION AS CALCULATED WITH THE DIMENSIONING.
9. FOR DETAILS, REFER RELEVANT LARGE SCALE DETAIL DRGS. AS INDICATED.

LEGEND

FINISH	DESCRIPTION	LOCATION
	SAND PIT	
	TANDUR BLUE - 25 mm	
	20 MM THK. cadapa stone (natural rough)	
	blind tiles	
	38 MM THK. TIMBER PAVING	
	19 mm granite (red)	
	precast flat kerb	

Project Owner	BELAGAVI SMART CITY LTD.		
Contractor	TRACTEBEL ENGINEERING PVT.LTD.		
Rev\Y M D I			
Project	BELAGAVI SMART CITY		
Subject	NATHPAI GARDEN MATERIAL PLAN		
Engineer			
Status Of Drawing	FOR DPR ONLY		
Scale	1:250	Size	A2
DRG No.	M.010415-Z-21064-302	Rev.	Sheet
	B	1	of 1

This document is the property of Tractebel Engineering, any duplication or transmission to third parties is forbidden without its prior approval.