


Proposed Open Space Corridor Linking DH Ground to Mangalavanam

- NOTE:**
1. ALL DIMENSIONS ARE IN MM UNLESS MENTIONED OTHERWISE.
 2. ONLY WRITTEN DIMENSION ARE TO BE FOLLOWED
 3. THIS DRAWING IS TO BE READ ALONG WITH ALL REFERENCED OR MENTIONED DRAWINGS.
 4. NECESSARY CLARIFICATIONS MIGHT BE OBTAINED FROM CSML.
 5. DISCREPANCY IF ANY SHOULD BE BROUGHT TO THE NOTICE OF CSML OFFICE IMMEDIATELY.

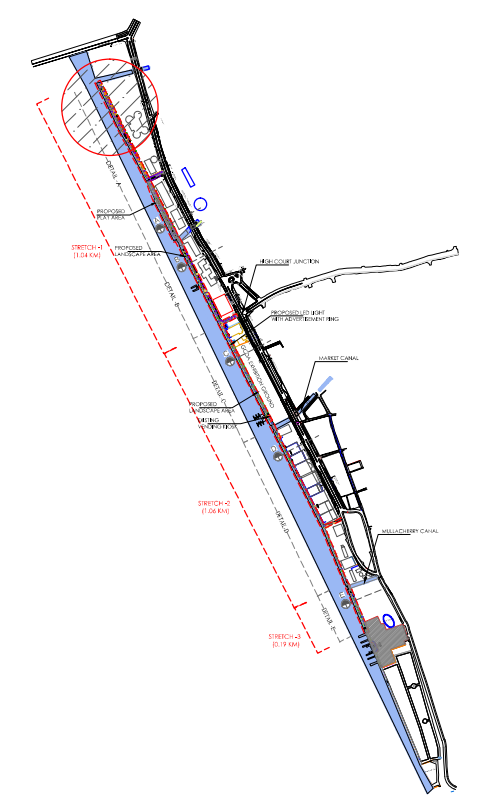

CLIENT : COCHIN SMART MISSION LIMITED
9th Floor, Revenue Tower,
Park Avenue, Kochi-682011, Kerala,India

PMC TEAM : IPE Global & HaskoningDHV Consulting Pvt. Ltd.
5th Floor, Revenue Tower,
Park Avenue, Kochi-682011, Kerala,India


PROJECT NAME
Open Space Corridor Linking DH Ground to Mangalavanam

TITLE : KEY PLAN AND PART PLAN-01


DRG NO. CSML/M8/POS/CLDHM/AR-101	SCALE : N.T.S (A3) DATE : 21-08-2019
--	---

Drawn BY S.R	Design BY A.X	Checked BY A.K	REVISION R4
------------------------	-------------------------	--------------------------	------------------------------

SIGNATORY ARCHITECT:	SIGNATORY CSML:
-----------------------------	------------------------

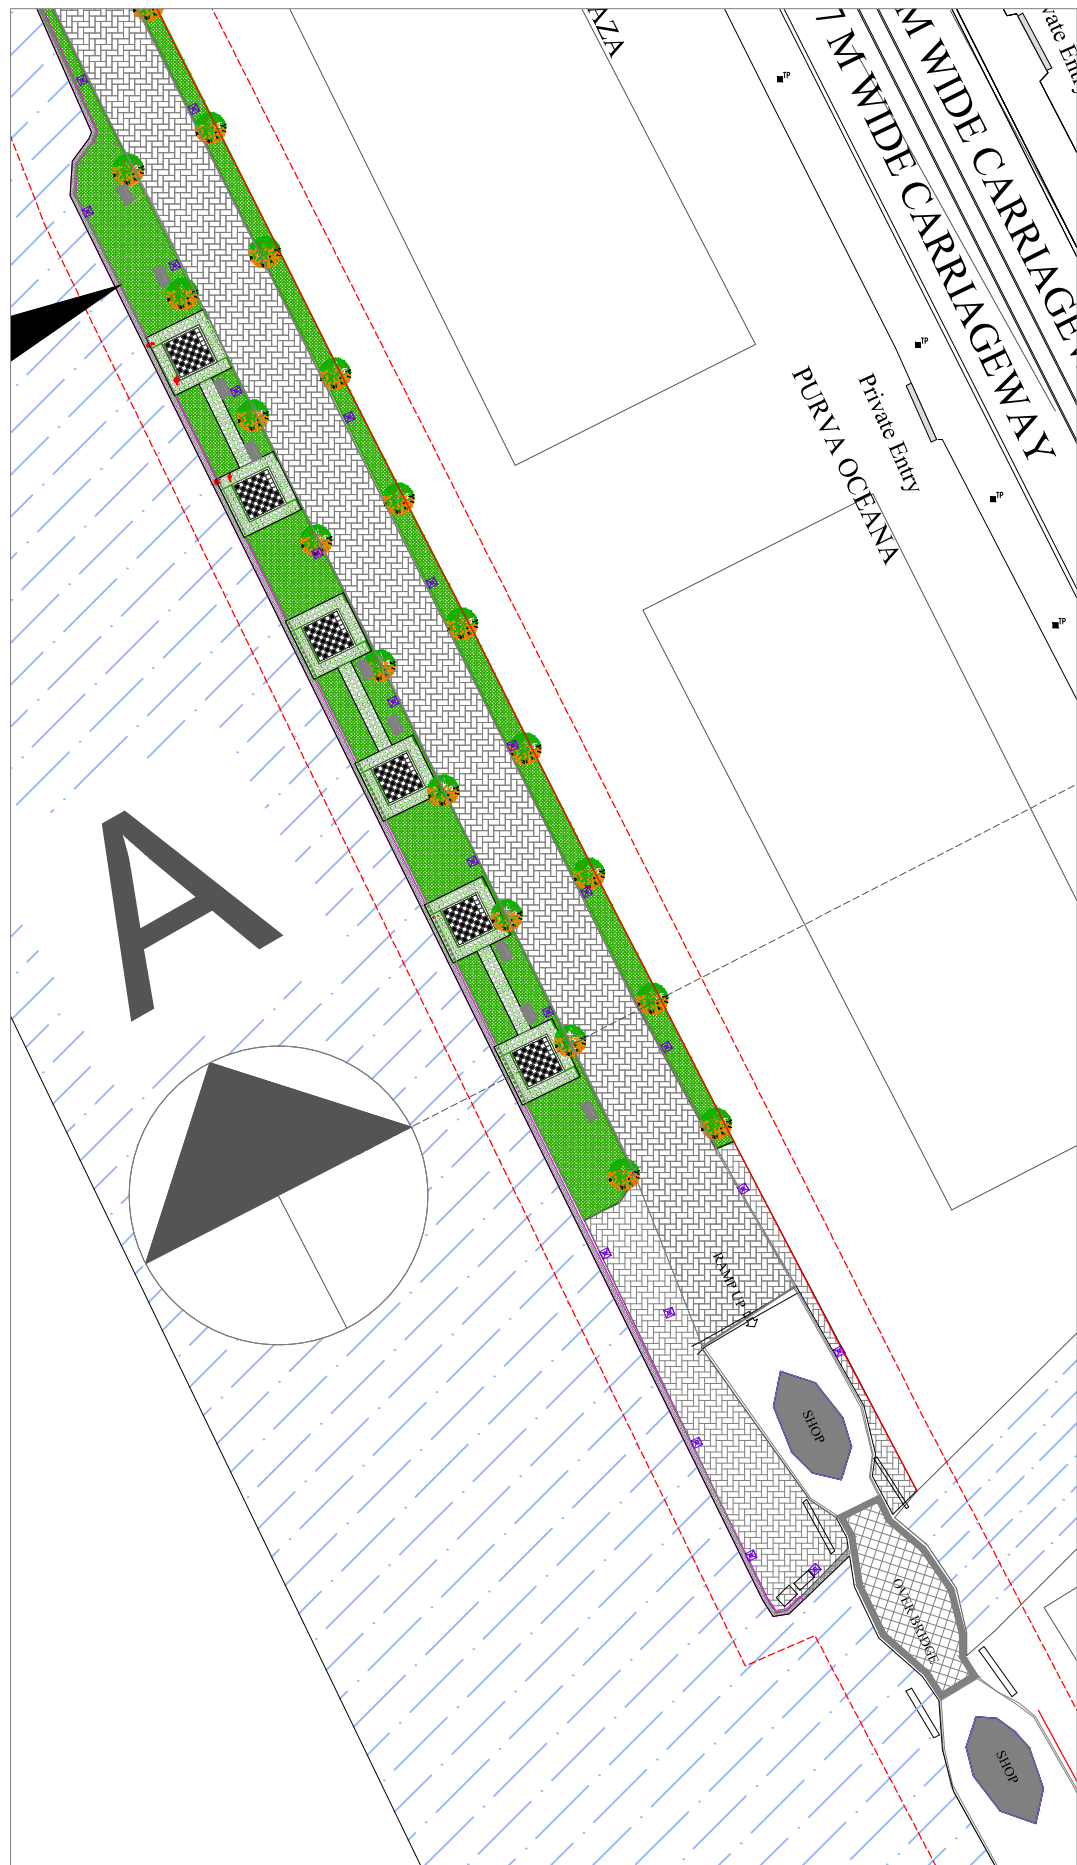

KEY PLAN
Scale - 1:750

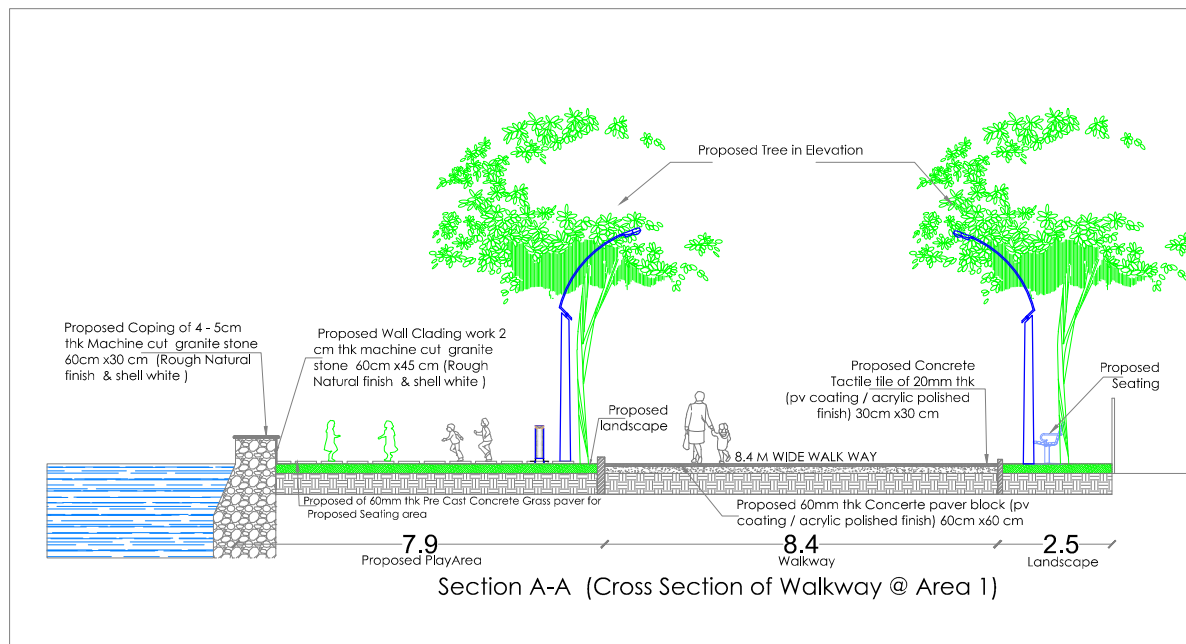

SECTIONS
Scale - 1:150



KEY ELEMENTS

1. Coping stone replacement
2. New Tree Planting, Shrubs & Lawn Grass
3. Bollard Lighting- (20Nos) & Granite Stone Seater (30 Nos)
4. Relaying of Existing fan shaped (Damaged)Paver Blocks
5. Repairing & Reconstruction of Existing Drains
6. Reconstruction of Existing Planter Box & Wall Cladding Work
7. Maintenance of Landscaping & Hardscaping for 1 years.
8. Maintenance of Lighting System for 1 years (After Operational Acceptance).


Legend

- Existing Street Light
- Existing Beautification tree
- Existing Tree
- Proposed Beautification tree
- Proposed Street Light

**Proposed Open Space Corridor
Linking DH Ground to
Mangalavanam**

NOTE:

1. ALL DIMENSIONS ARE IN MM UNLESS MENTIONED OTHERWISE.
2. ONLY WRITTEN DIMENSION ARE TO BE FOLLOWED
3. THIS DRAWING IS TO BE READ ALONG WITH ALL REFERENCED OR MENTIONED DRAWINGS.
4. NECESSARY CLARIFICATIONS MIGHT BE OBTAINED FROM CSML.
5. DISCREPANCY IF ANY SHOULD BE BROUGHT TO THE NOTICE OF CSML OFFICE IMMEDIATELY.

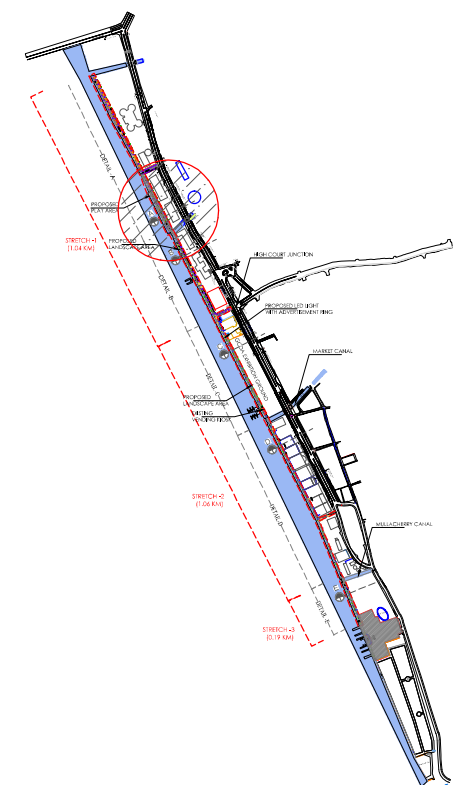

CLIENT : COCHIN SMART MISSION LIMITED
9th Floor, Revenue Tower,
Park Avenue, Kochi-682011, Kerala,India

PMC TEAM : IPE Global & HaskoningDHV Consulting Pvt. Ltd.
5th Floor, Revenue Tower,
Park Avenue, Kochi-682011, Kerala,India


PROJECT NAME
Open Space Corridor Linking DH Ground to Mangalavanam

TITLE : STRETCH -1 PART PLAN -A & SECTION


DRG NO. CSML/M8/POS/CLDHM/AR-102
SCALE : N.T.S (A3)
DATE : 21-08-2019

Drawn BY	Design BY	Checked BY	REVISION
S.R	A.X	A.K	R4

SIGNATORY ARCHITECT:
SIGNATORY CSML :

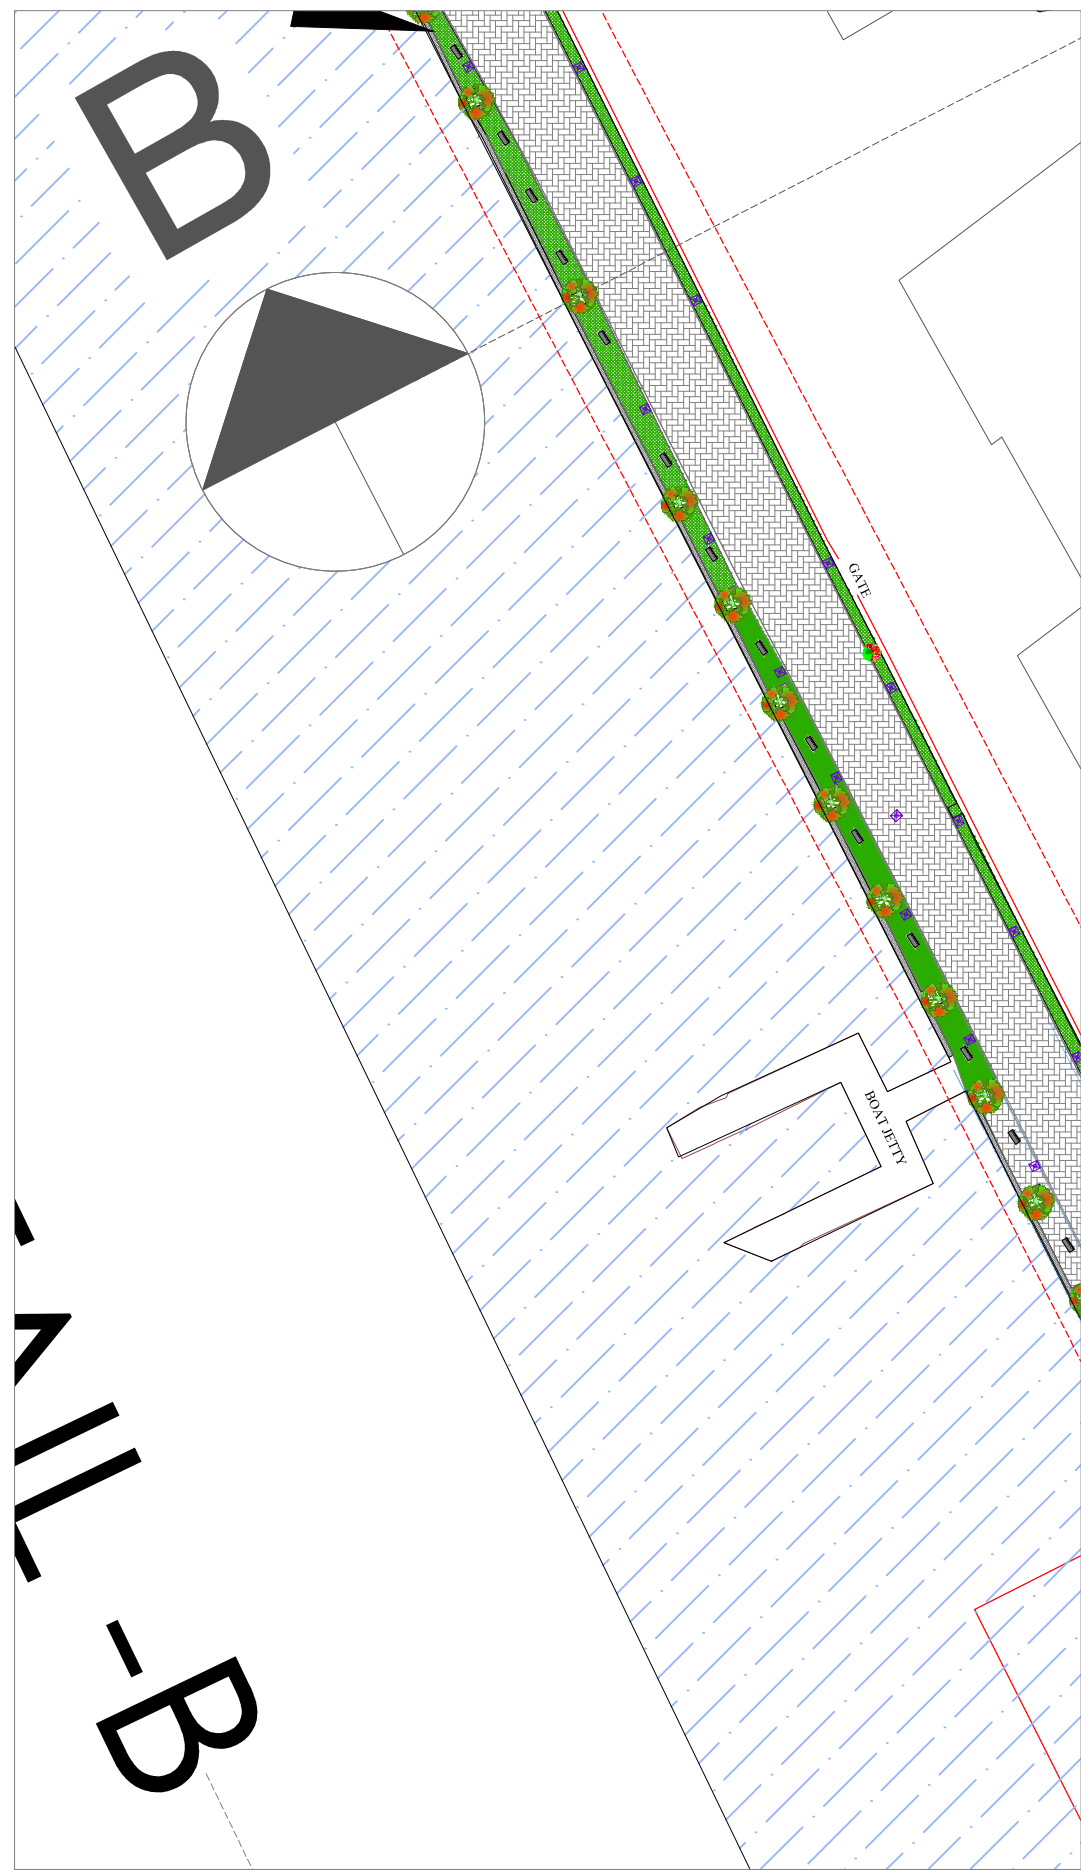

KEY PLAN
Scale - 1:750

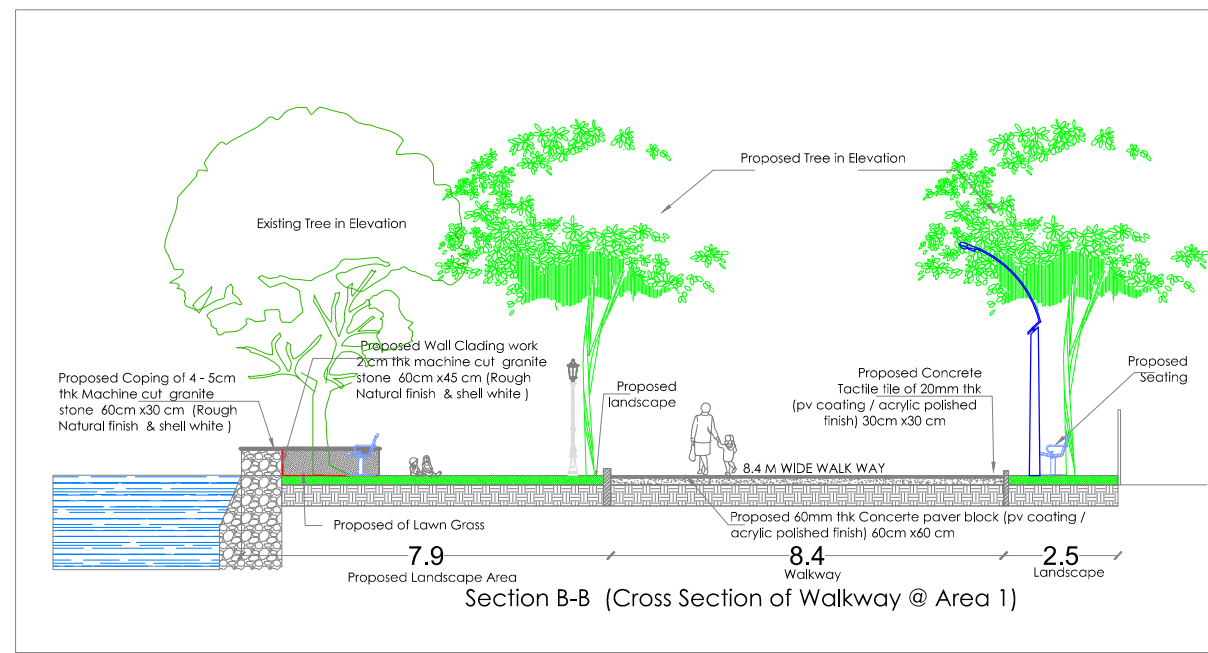


SECTIONS
Scale - 1:150



Proposed Open Space Corridor Linking DH Ground to Mangalavanam

- NOTE:**
1. ALL DIMENSIONS ARE IN MM UNLESS MENTIONED OTHERWISE.
 2. ONLY WRITTEN DIMENSION ARE TO BE FOLLOWED
 3. THIS DRAWING IS TO BE READ ALONG WITH ALL REFERENCED OR MENTIONED DRAWINGS.
 4. NECESSARY CLARIFICATIONS MIGHT BE OBTAINED FROM CSML.
 5. DISCREPANCY IF ANY SHOULD BE BROUGHT TO THE NOTICE OF CSML OFFICE IMMEDIATELY.

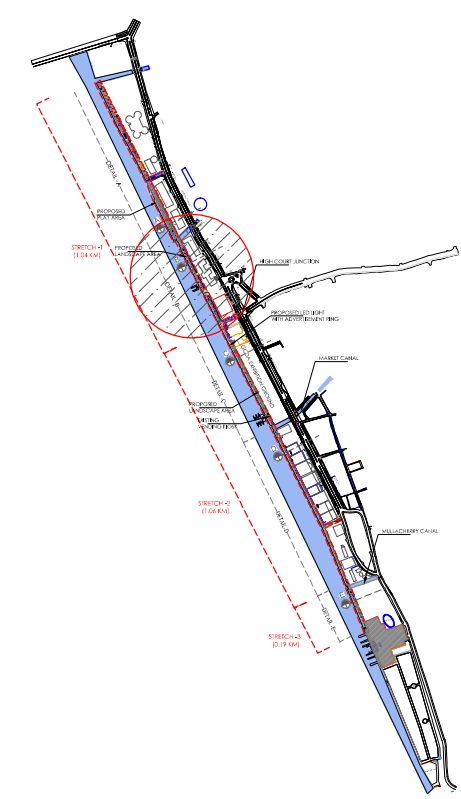

KEY ELEMENTS

1. Coping stone replacement
2. New Shurbs Planting
3. Bridge Lighting & Granite Stone Seater
4. Relaying of Existing fan shaped (Damaged)Paver Blocks
5. Repairing & Reconstruction of Existing Drains
6. Reconstruction of Existing Planter Box & Wall Cladding Work
7. Maintenance of Landscaping & Hardscaping for 1 years.
8. Maintenance of Lighting System for 1 years (After Operational Acceptance).

Legend

- Existing Street Light
- Existing Beautification tree
- Existing Tree
- Proposed Beautification tree
- Proposed Street Light

CLIENT : COCHIN SMART MISSION LIMITED
9th Floor, Revenue Tower,
Park Avenue, Kochi-682011, Kerala,India

PMC TEAM : IPE Global & HaskoningDHV Consulting Pvt. Ltd.
5th Floor, Revenue Tower,
Park Avenue, Kochi-682011, Kerala,India

PROJECT NAME
Open Space Corridor Linking DH Ground to Mangalavanam

TITLE : STRETCH -1 PART PLAN -A & SECTION

DRG NO. CSML/M8/POS/CLDHM/AR-103
SCALE : N.T.S (A3)
DATE : 21-08-2019

Drawn BY	Design BY	Checked BY	REVISION
S.R	A.X	A.K	R4

SIGNATORY ARCHITECT:
SIGNATORY CSML :