

CODE	NAME
ICT	INFORMATION & COMMUNICATION TECHNOLOGY
LT	LOW TENSION
HT 11kv	HIGH TENSION 11 kv
HT 33kv	HIGH TENSION 33 kv
PCC	PLAIN CEMENT CONCRETE
RCC	REINFORCED CEMENT CONCRETE
GSB	GRANULAR SUB-BASE
FRP	FIBRE REINFORCED PLASTIC
SWD	STORM WATER DRAIN
PVC	POLYVINYL CHLORIDE
C.C	CEMENT CONCRETE
B.C	BITUMINOUS CONCRETE

NOTES:—

- 1) ALL DIMENSION MILLIMETERS AND LEVELS ARE IN METERS.
2) DRAWING SHALL NOT BE SCALED FOR DIMENSION,
ONLY WRITTEN DIMENSIONS SHALL BE FOLLOWED.



RAIPUR SMART CITY LIMITED
RAIPUR SMART CITY LIMITED

CROSS SECTION DETAIL
SECTION 01-01 FOR ROAD-01
SECTION 02-02 FOR ROAD-02



TATA CONSULTING ENGINEERS LIMITED
WADIA TECHNO-ENGINEERING SERVICES LIMITED
MUMBAI



SCALE	:	NTS
DC & DISC	:	MUM-CV

DWG NO.	TCE.10596A-CV-3054-SI-30161
---------	-----------------------------

ISSUE	P0
-------	----

TCE FORM NO. 093 R0
10

[illegible]

'P' (PRELIMINARY) ISSUES ARE NOT TO BE USED FOR CONSTRUCTION / FABRICATION BUT ARE ISSUED FOR LIMITED PURPOSES ONLY AS INDICATED IN THE SMALL BLOCK ABOVE THIS BLOCK.

CONSTRUCTION / FABRICATION WORK IS PERMITTED ON
'R' (RELEASED) ISSUES ONLY.

INFORMATION CONTAINED WITHIN 'HOLD' IS NOT
RELEASED FOR CONSTRUCTION / FABRICATION.
FIELD MUST GET DESIGN OFFICE TO CLEAR 'HOLDS'
IN TIME BEFORE PROCEEDING WITH ANY CONSTRUCTION
FABRICATION WORK RELATED TO 'HOLDS'.

FOR TENDER PURPOSE
DO NOT SCALE

PROPRIETARY RIGHTS OF THE INFORMATION
CONTAINED HEREIN BELONG TO TCE. THIS
INFORMATION IS INTENDED TO BE USED FOR THE
MENTIONED PURPOSE/PROJECT ONLY. IN CASE OF
MISUSE OF INFORMATION AND ANY CLAIM ARISING
THEREOF, COST AND CONSEQUENCE WILL BE ON THE
PARTY MISUSING THE INFORMATION.

FILE NAME: TCE.10596A-CV-3054-SI-30161.P0.Dwg

A

B

C


D

E


F

G

H

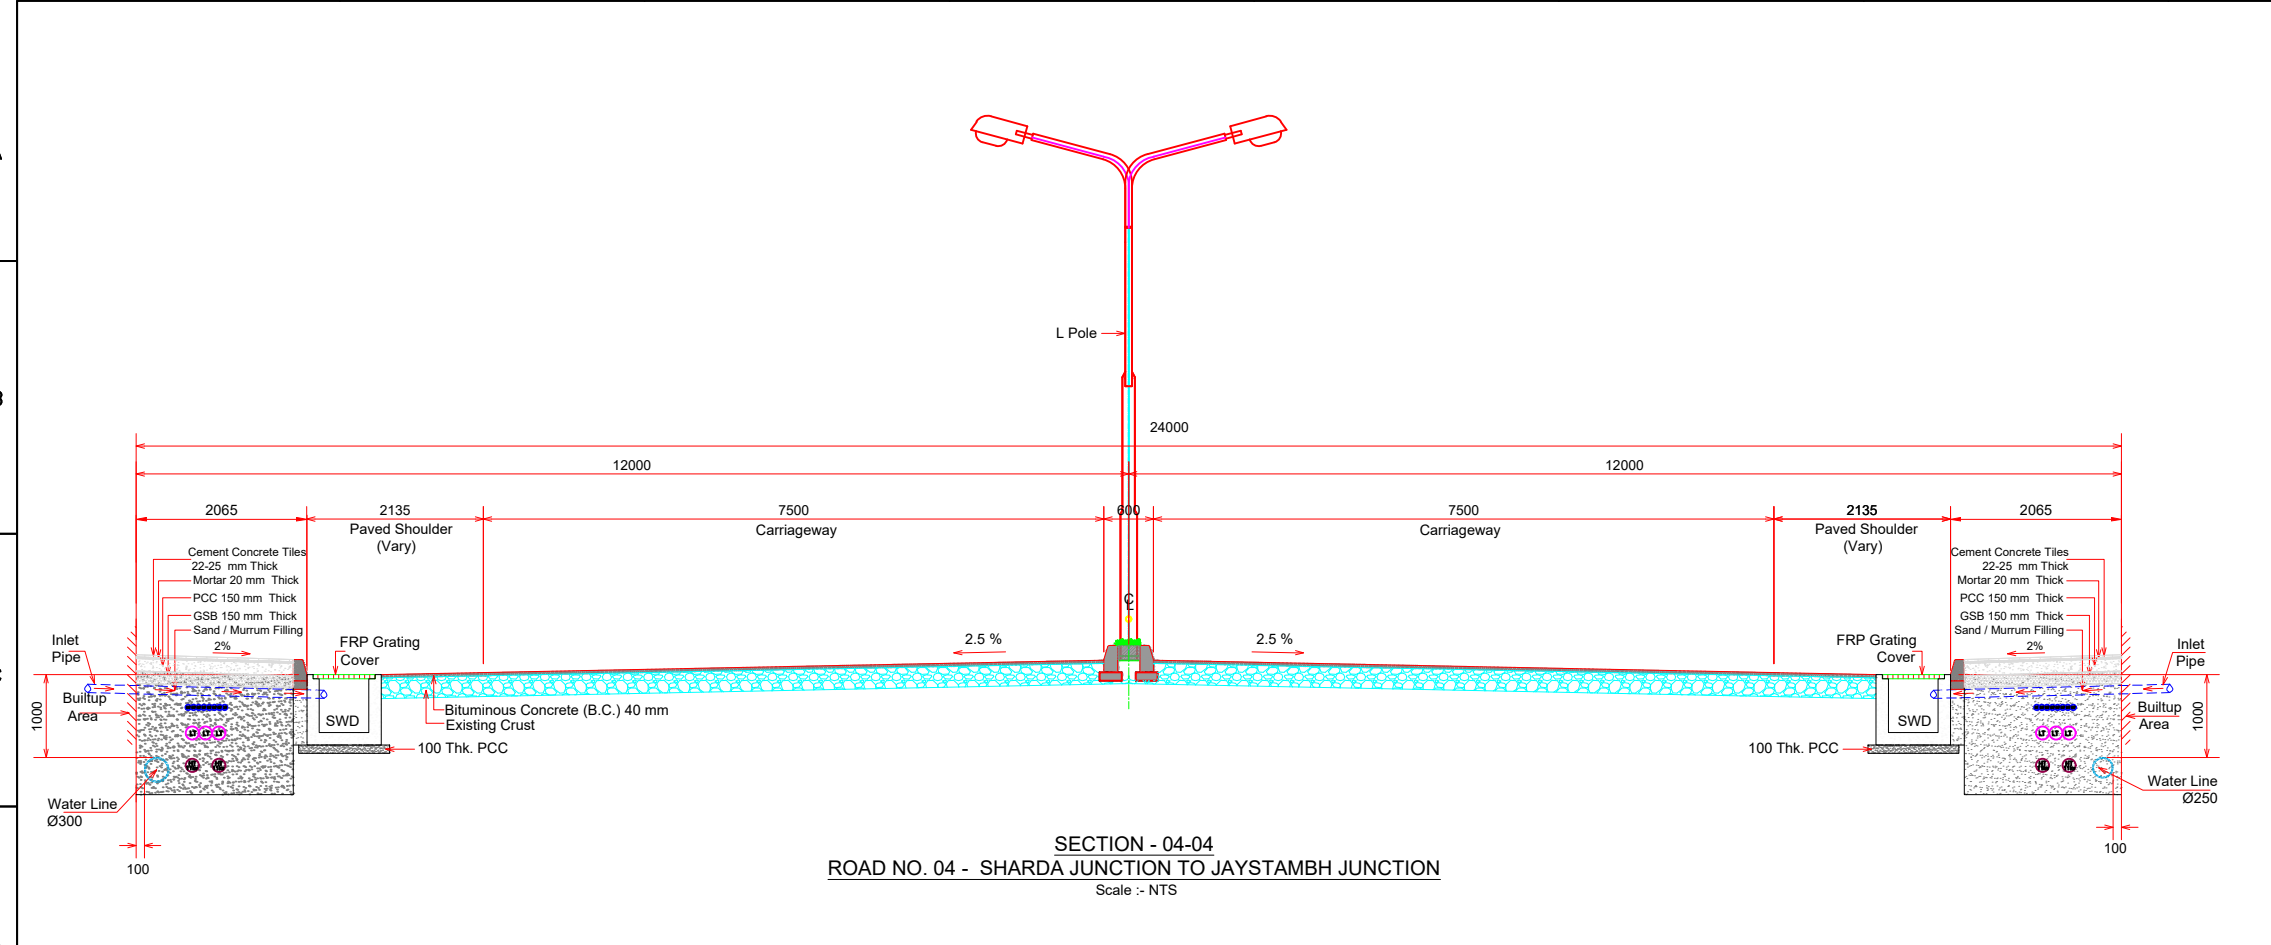


SECTION - 04-04
ROAD NO. 04 - SHARDA JUNCTION TO JAYSTAMBH JUNCTION
Scale :- NTS

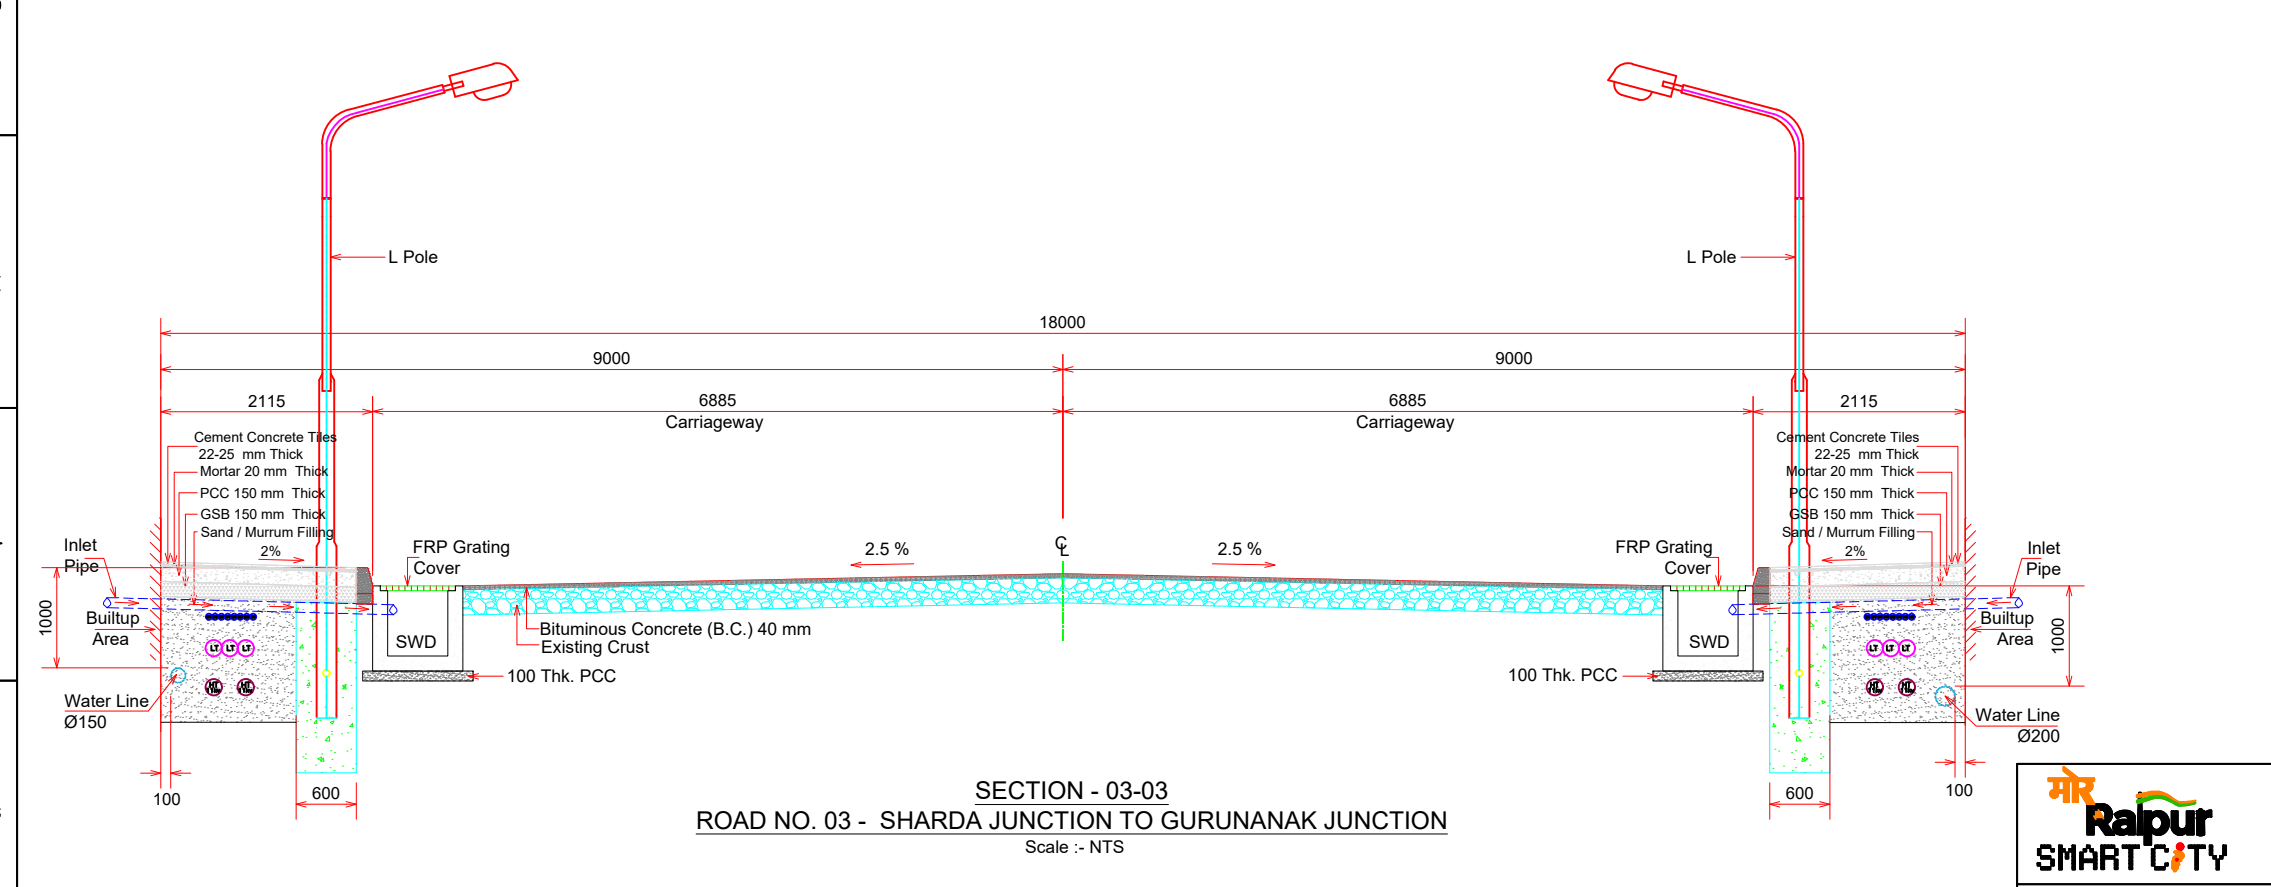

SECTION - 03-03
ROAD NO. 03 - SHARDA JUNCTION TO GURUNANAK JUNCTION
Scale :- NTS

KEY PLAN:-

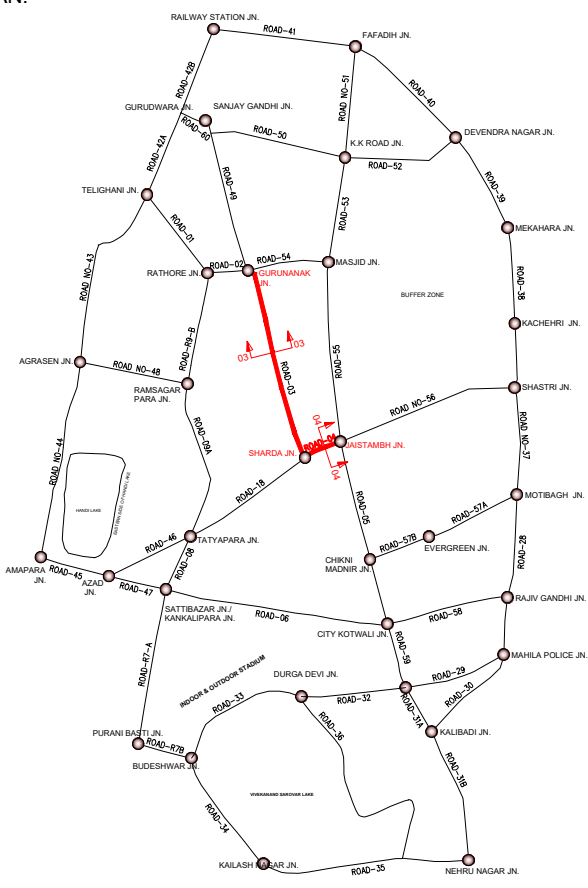

LEGENDS:-	
CODE	NAME
ICT	INFORMATION & COMMUNICATION TECHNOLOGY
LT	LOW TENSION
HT 11kv	HIGH TENSION 11 kv
HT 33kv	HIGH TENSION 33 kv
PCC	PLAIN CEMENT CONCRETE
RCC	REINFORCED CEMENT CONCRETE
GSB	GRANULAR SUB-BASE
FRP	FIBRE REINFORCED PLASTIC
SWD	STORM WATER DRAIN
PVC	POLYVINYL CHLORIDE
C.C	CEMENT CONCRETE
B.C	BITUMINOUS CONCRETE

NOTES:-

- 1) ALL DIMENSION MILLIMETERS AND LEVELS ARE IN METERS.
- 2) DRAWING SHALL NOT BE SCALED FOR DIMENSION, ONLY WRITTEN DIMENSIONS SHALL BE FOLLOWED.



RAIPUR SMART CITY LIMITED
RAIPUR SMART CITY LIMITED

CROSS SECTION DETAIL
SECTION 03-03 FOR ROAD-03
SECTION 04-04 FOR ROAD-04



TATA CONSULTING ENGINEERS LIMITED
WADIA TECHNO-ENGINEERING SERVICES LIMITED
MUMBAI





SIGN.	INITIALS	REVISIONS	SIGN.	INITIALS	REVISIONS	ISSUE	DRN	DSN	CHD	CV	EL	IC	ME	PE/PM	APPD	DATE (17-09-2018)





'P' (PRELIMINARY) ISSUES ARE NOT TO BE USED FOR CONSTRUCTION / FABRICATION BUT ARE ISSUED FOR LIMITED PURPOSES ONLY AS INDICATED IN THE SMALL BLOCK ABOVE THIS BLOCK.

CONSTRUCTION / FABRICATION WORK IS PERMITTED ON 'R' (RELEASED) ISSUES ONLY.

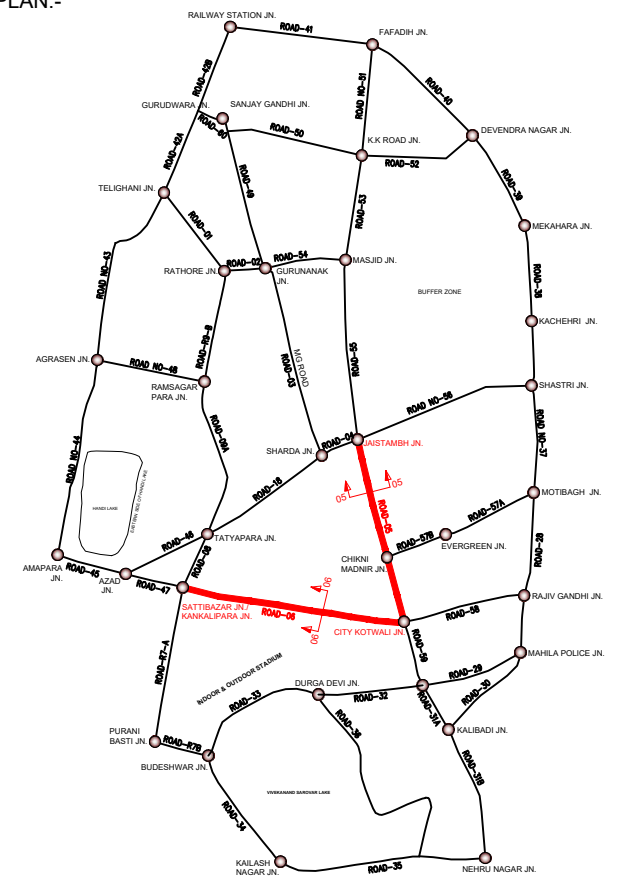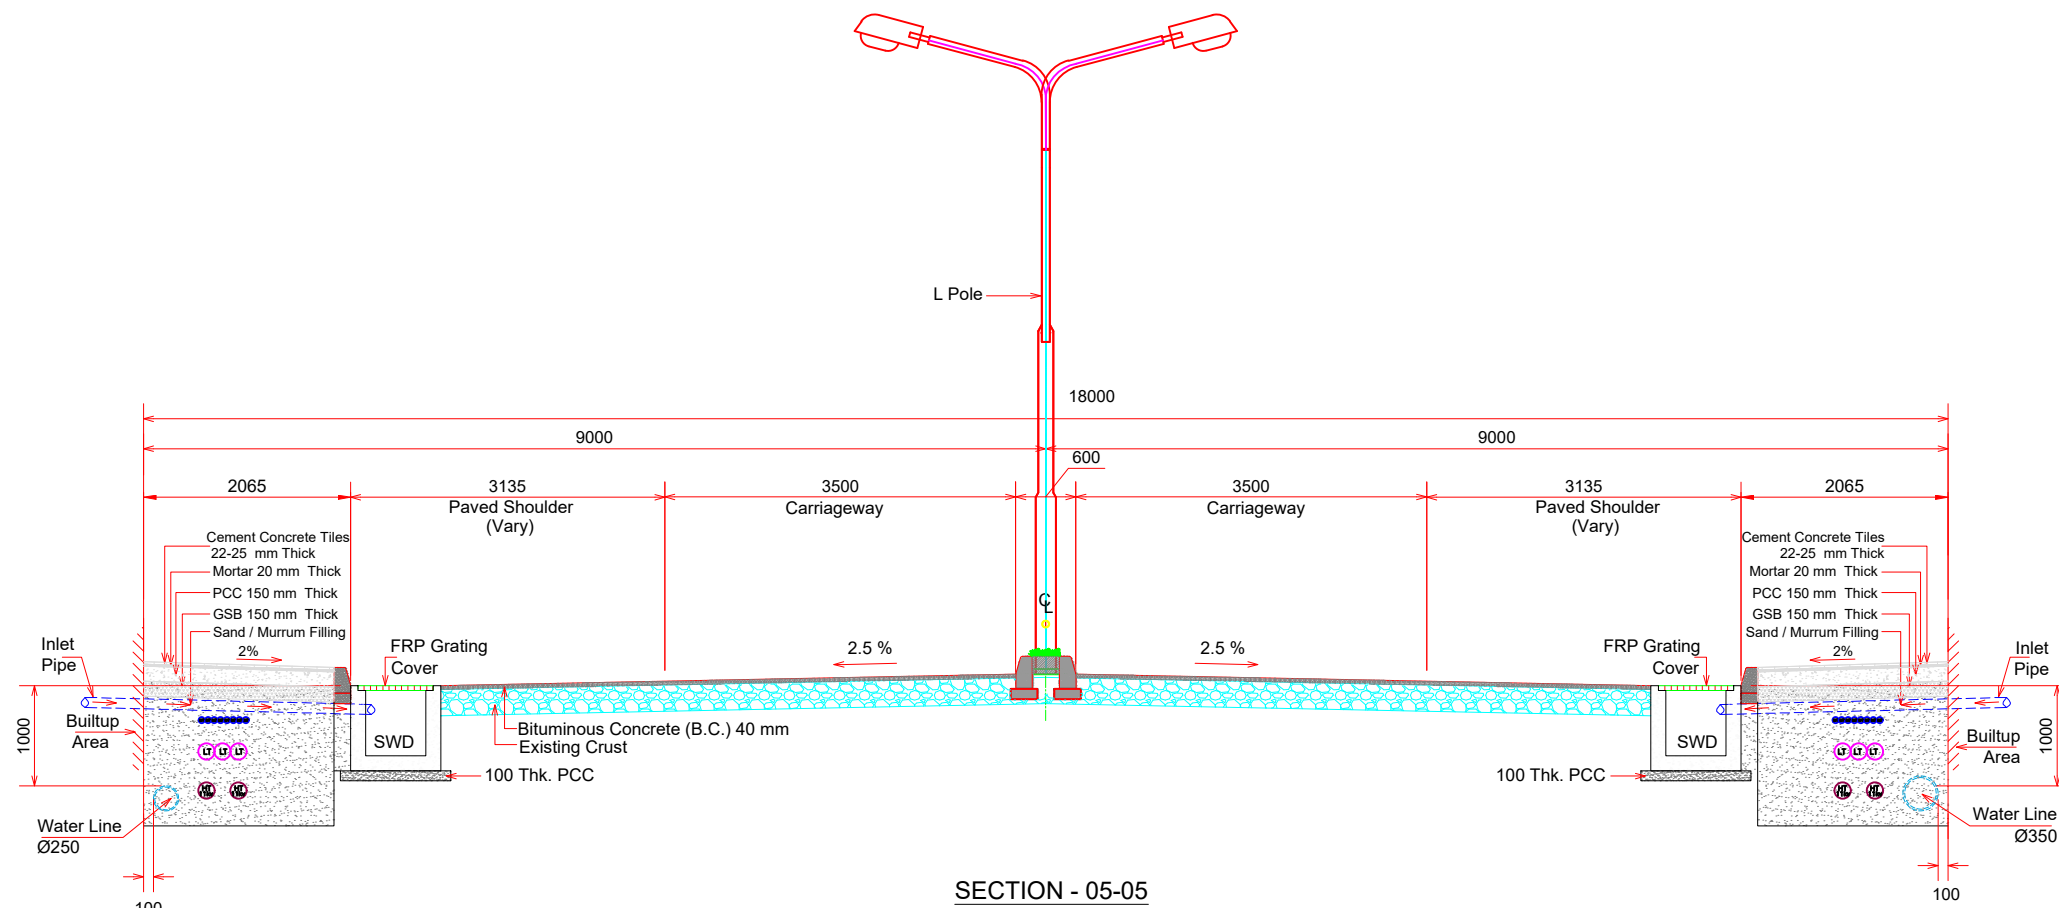INFORMATION CONTAINED WITHIN 'HOLD' IS NOT RELEASED FOR CONSTRUCTION / FABRICATION. FIELD MUST GET DESIGN OFFICE TO CLEAR 'HOLDS' IN TIME BEFORE PROCEEDING WITH ANY CONSTRUCTION/ FABRICATION WORK RELATED TO 'HOLDS'.

FOR TENDER PURPOSE	
DO NOT SCALE	
PROPRIETARY RIGHTS OF THE INFORMATION CONTAINED HEREIN BELONG TO TCE. THIS INFORMATION IS INTENDED TO BE USED FOR THE MENTIONED PURPOSE/PROJECT ONLY. IN CASE OF MISUSE OF INFORMATION AND ANY CLAIM ARISING THEREOF, COST AND CONSEQUENCE WILL BE ON THE PARTY MISUSING THE INFORMATION.	
FILE NAME:TCE.10596A-CV-3054-SI-30162.P0.Dwg	



LEGENDS:-	
CODE	NAME
 ICT	INFORMATION & COMMUNICATION TECHNOLOGY
 LT	LOW TENSION
 HT 11 kV	HIGH TENSION 11 kv
 HT 33 kV	HIGH TENSION 33 kv
PCC	PLAIN CEMENT CONCRETE
RCC	REINFORCED CEMENT CONCRETE
GSB	GRANULAR SUB-BASE
FRP	FIBRE REINFORCED PLASTIC
SWD	STORM WATER DRAIN
PVC	POLYVINYL CHLORIDE
C.C	CEMENT CONCRETE
B.C	BITUMINOUS CONCRETE

NOTES:-

- 1) ALL DIMENSION MILLIMETERS AND LEVELS ARE IN METERS.
- 2) DRAWING SHALL NOT BE SCALED FOR DIMENSION,
ONLY WRITTEN DIMENSIONS SHALL BE FOLLOWED.



RAIPUR SMART CITY LIMITED
RAIPUR SMART CITY LIMITED

CROSS SECTION DETAIL
SECTION 05-05 FOR ROAD-05
SECTION 06-06 FOR ROAD-06



TATA CONSULTING ENGINEERS LIMITED
WADIA TECHNO-ENGINEERING SERVICES LIMITED
MUMBAI



	SIGN.												
	INITIALS												
	REVISIONS												
	SIGN.												
	INITIALS												
	REVISIONS												
ISSUE		DRN	DSN	CHD	CV	EL	IC	ME			PE/PM	APPD	DATE (17-09-2018)
					Cleared								

'P' (PRELIMINARY) ISSUES ARE NOT TO BE USED FOR CONSTRUCTION / FABRICATION BUT ARE ISSUED FOR LIMITED PURPOSES ONLY AS INDICATED IN THE SMALL BLOCK ABOVE THIS BLOCK.

CONSTRUCTION / FABRICATION WORK IS PERMITTED ON
'R' (RELEASED) ISSUES ONLY.

INFORMATION CONTAINED WITHIN 'HOLD' IS NOT
RELEASED FOR CONSTRUCTION / FABRICATION.
FIELD MUST GET DESIGN OFFICE TO CLEAR 'HOLDS'
IN TIME BEFORE PROCEEDING WITH ANY CONSTRUCTION
FABRICATION WORK RELATED TO 'HOLDS'.

FOR TENDER PURPOSE
DO NOT SCALE


PROPRIETARY RIGHTS OF THE INFORMATION
CONTAINED HEREIN BELONG TO TCE. THIS
INFORMATION IS INTENDED TO BE USED FOR THE
MENTIONED PURPOSE/PROJECT ONLY. IN CASE OF
MISUSE OF INFORMATION AND ANY CLAIM ARISING
THEREOF, COST AND CONSEQUENCE WILL BE ON THE
PARTY MISUSING THE INFORMATION.

FILE NAME: TCE.10596A-CV-3054-SI-30163.P0.Dwg

SCALE	:	NTS
DC & DISC:	MUM-CV	

DWG NO.	TCE.10596A-CV-3054-SI-30163
---------	-----------------------------

ISSUE P0

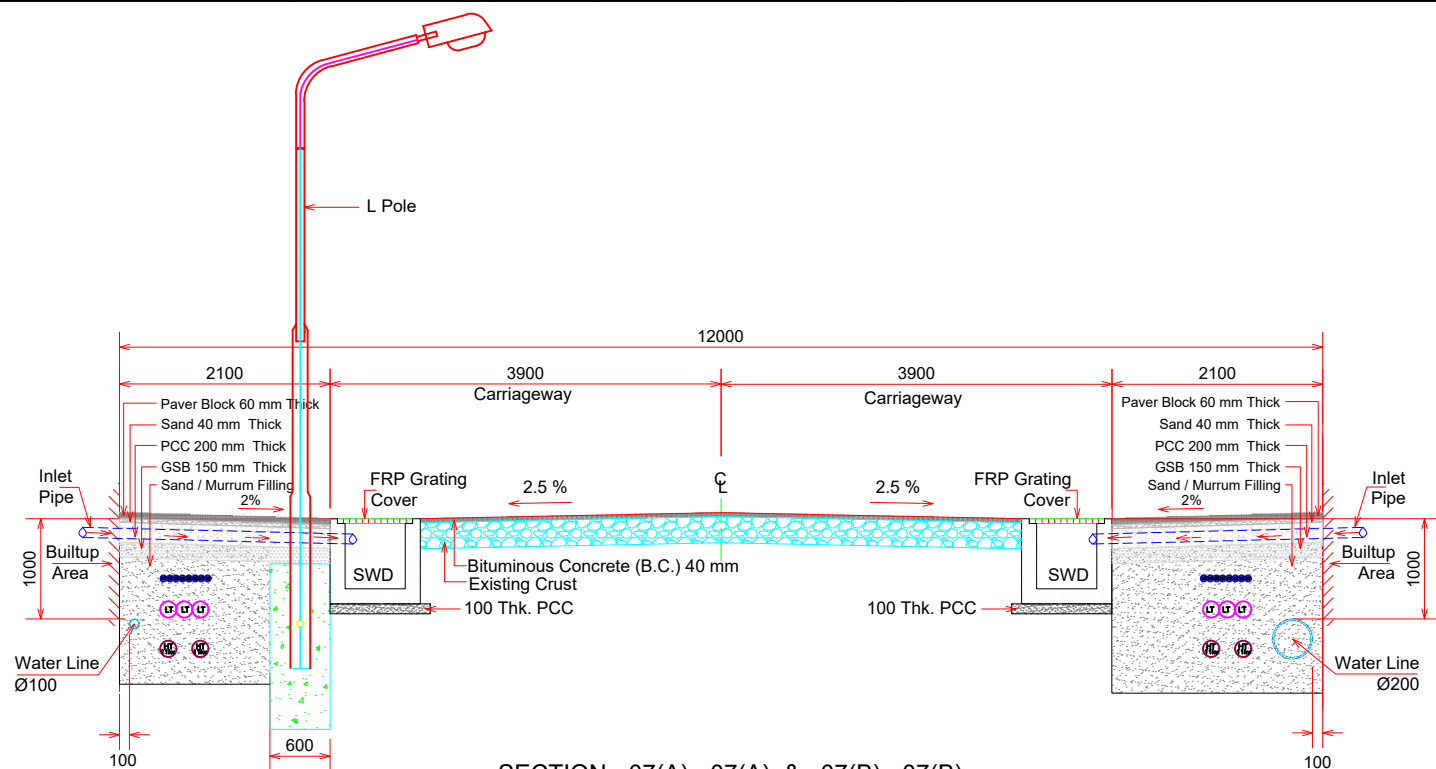


100
100

SECTION - 07(A) - 07(A) & 07(B) - 07(B)

ROAD NO. 07(A) - PURANI BASTI THANA JUNCTION TO SATTIBAZAR / KANKALIPARA JUNCTION (Ch.00 To Ch.565)


ROAD NO. 07(B) - BUDESWAR JUNCTION TO PURANI BASTI THANA JUNCTION (Ch.00 To Ch.200)

 Scale :- NTS

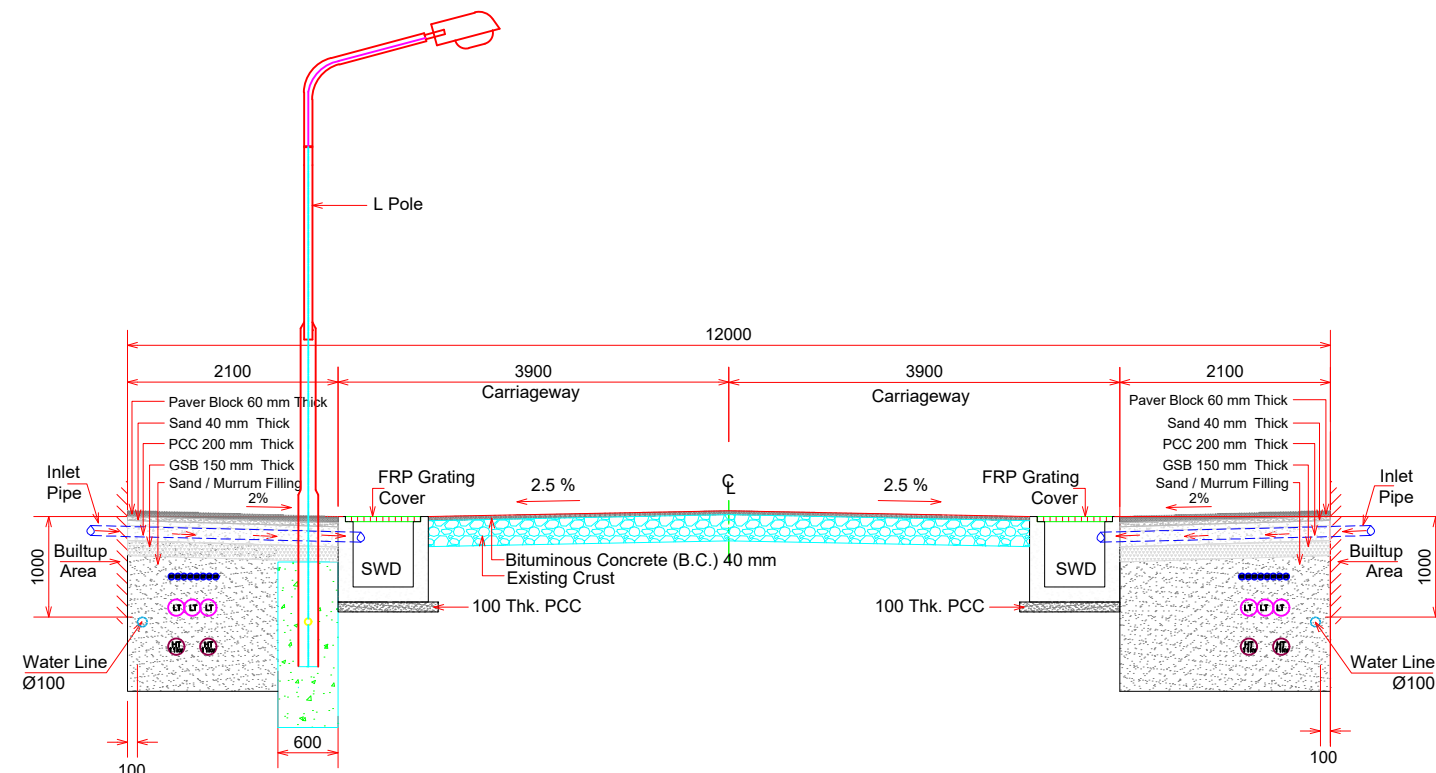

SECTION - 08-08
ROAD NO. 08 - SATTI BAZAR JUNCTION / KANKALIPARA JUNCTION TO TATAYAPARA JUNCTION
Scale :- NTS

KEY PLAN:-

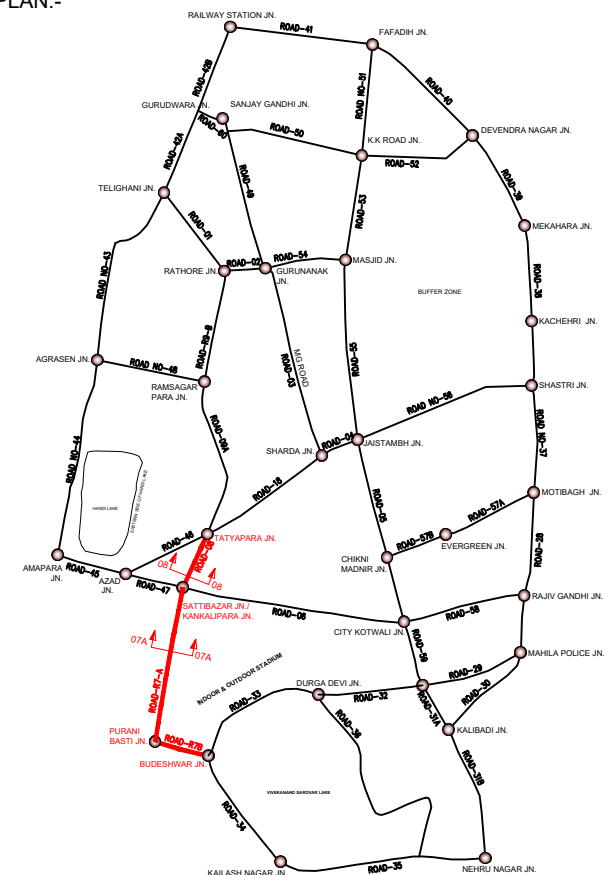

LEGENDS:-	
CODE	NAME
ICT	INFORMATION & COMMUNICATION TECHNOLOGY
LT	LOW TENSION
HT 11kv	HIGH TENSION 11 kv
HT 33kv	HIGH TENSION 33 kv
PCC	PLAIN CEMENT CONCRETE
RCC	REINFORCED CEMENT CONCRETE
GSB	GRANULAR SUB-BASE
FRP	FIBRE REINFORCED PLASTIC
SWD	STORM WATER DRAIN
PVC	POLYVINYL CHLORIDE
C.C	CEMENT CONCRETE
B.C	BITUMINOUS CONCRETE

NOTES:—

- 1) ALL DIMENSION MILLIMETERS AND LEVELS ARE IN METERS.
2) DRAWING SHALL NOT BE SCALED FOR DIMENSION,
ONLY WRITTEN DIMENSIONS SHALL BE FOLLOWED.



RAIPUR SMART CITY LIMITED
RAIPUR SMART CITY LIMITED

CROSS SECTION DETAIL	
SECTION	SECTION-07(A)-07(A) FOR ROAD-07(A)
SECTION	SECTION-07(B)-07(B) FOR ROAD-07(B)
	SECTION 08-08 FOR ROAD-08



TATA CONSULTING ENGINEERS LIMITED
WADIA TECHNO-ENGINEERING SERVICES LIMITED
MUMBAI



SCALE :	NTS
DC & DISC:	MUM-CV

DWG NO.	TCE.10596A-CV-3054-SI-30164
---------	-----------------------------

ISSUE P0

	SIGN.												
	INITIALS												
	REVISIONS												
	SIGN.												
	INITIALS												
	REVISIONS												
ISSUE		DRN	DSN	CHD	CV	EL	IC	ME			PE/PM	APPD	DATE (17-09-2018)
					Cleared								

'P' (PRELIMINARY) ISSUES ARE NOT TO BE USED FOR CONSTRUCTION / FABRICATION BUT ARE ISSUED FOR LIMITED PURPOSES ONLY AS INDICATED IN THE SMALL BLOCK ABOVE THIS BLOCK.


CONSTRUCTION / FABRICATION WORK IS PERMITTED ON
'R' (RELEASED) ISSUES ONLY.

INFORMATION CONTAINED WITHIN 'HOLD' IS NOT
RELEASED FOR CONSTRUCTION / FABRICATION.
FIELD MUST GET DESIGN OFFICE TO CLEAR 'HOLDS'
IN TIME BEFORE PROCEEDING WITH ANY CONSTRUCTION
FABRICATION WORK RELATED TO 'HOLDS'.

FOR TENDER PURPOSE
DO NOT SCALE

PROPRIETARY RIGHTS OF THE INFORMATION
CONTAINED HEREIN BELONG TO TCE. THIS
INFORMATION IS INTENDED TO BE USED FOR THE
MENTIONED PURPOSE/PROJECT ONLY. IN CASE OF
MISUSE OF INFORMATION AND ANY CLAIM ARISING
THEREOF, COST AND CONSEQUENCE WILL BE ON THE
PARTY MISUSING THE INFORMATION.

FILE NAME:TCE.10596A-CV-3054-SI-30164.P0.Dwg

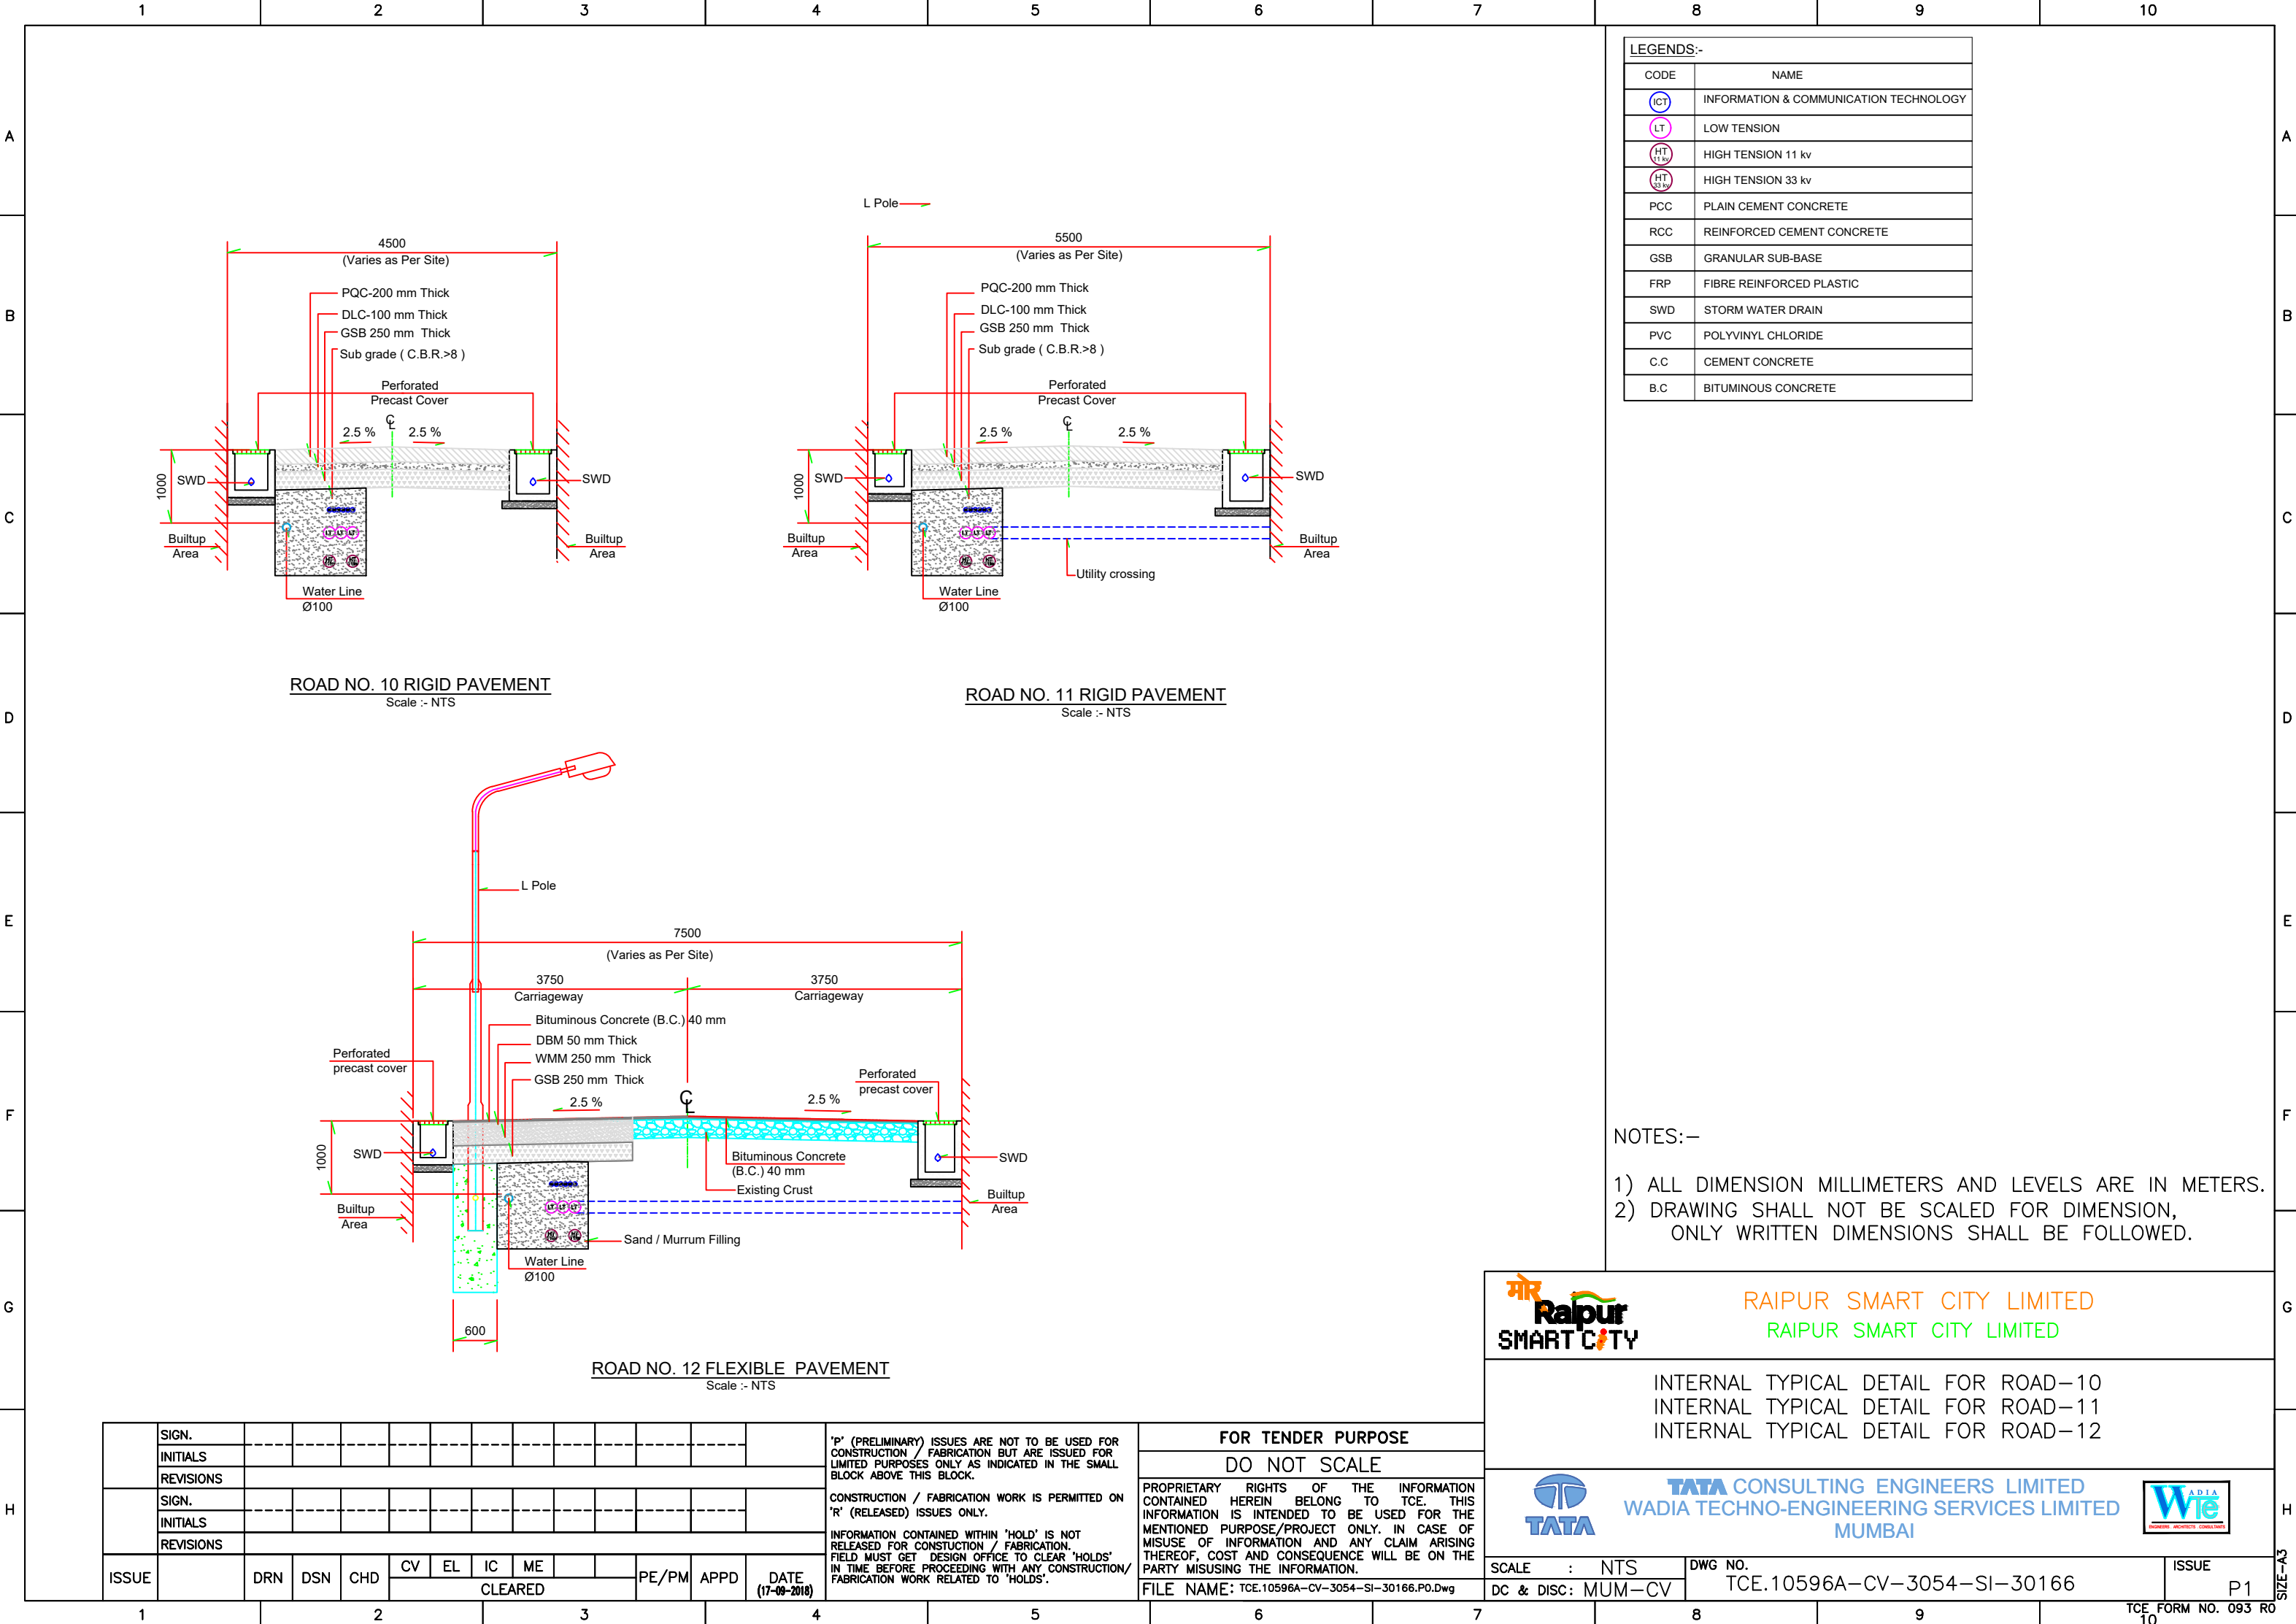


LEGENDS:-	
CODE	NAME
ICT	INFORMATION & COMMUNICATION TECHNOLOGY
LT	LOW TENSION
HT 11 kv	HIGH TENSION 11 kv
HT 33 kv	HIGH TENSION 33 kv
PCC	PLAIN CEMENT CONCRETE
RCC	REINFORCED CEMENT CONCRETE
GSB	GRANULAR SUB-BASE
FRP	FIBRE REINFORCED PLASTIC
SWD	STORM WATER DRAIN
PVC	POLYVINYL CHLORIDE
C.C	CEMENT CONCRETE
B.C	BITUMINOUS CONCRETE

NOTES:-

1) ALL DIMENSION MILLIMETERS AND LEVELS ARE IN METERS.


2) DRAWING SHALL NOT BE SCALED FOR DIMENSION, ONLY WRITTEN DIMENSIONS SHALL BE FOLLOWED.



RAIPUR SMART CITY LIMITED

RAIPUR SMART CITY LIMITED


INTERNAL TYPICAL DETAIL FOR ROAD-10
INTERNAL TYPICAL DETAIL FOR ROAD-11
INTERNAL TYPICAL DETAIL FOR ROAD-12



TATA CONSULTING ENGINEERS LIMITED

WADIA TECHNO-ENGINEERING SERVICES LIMITED

MUMBAI



SCALE : NTS


DC & DISC: MUM-CV

DWG NO.
TCE.10596A-CV-3054-SI-30166

ISSUE
P1

10

TCE FORM NO. 093 RO

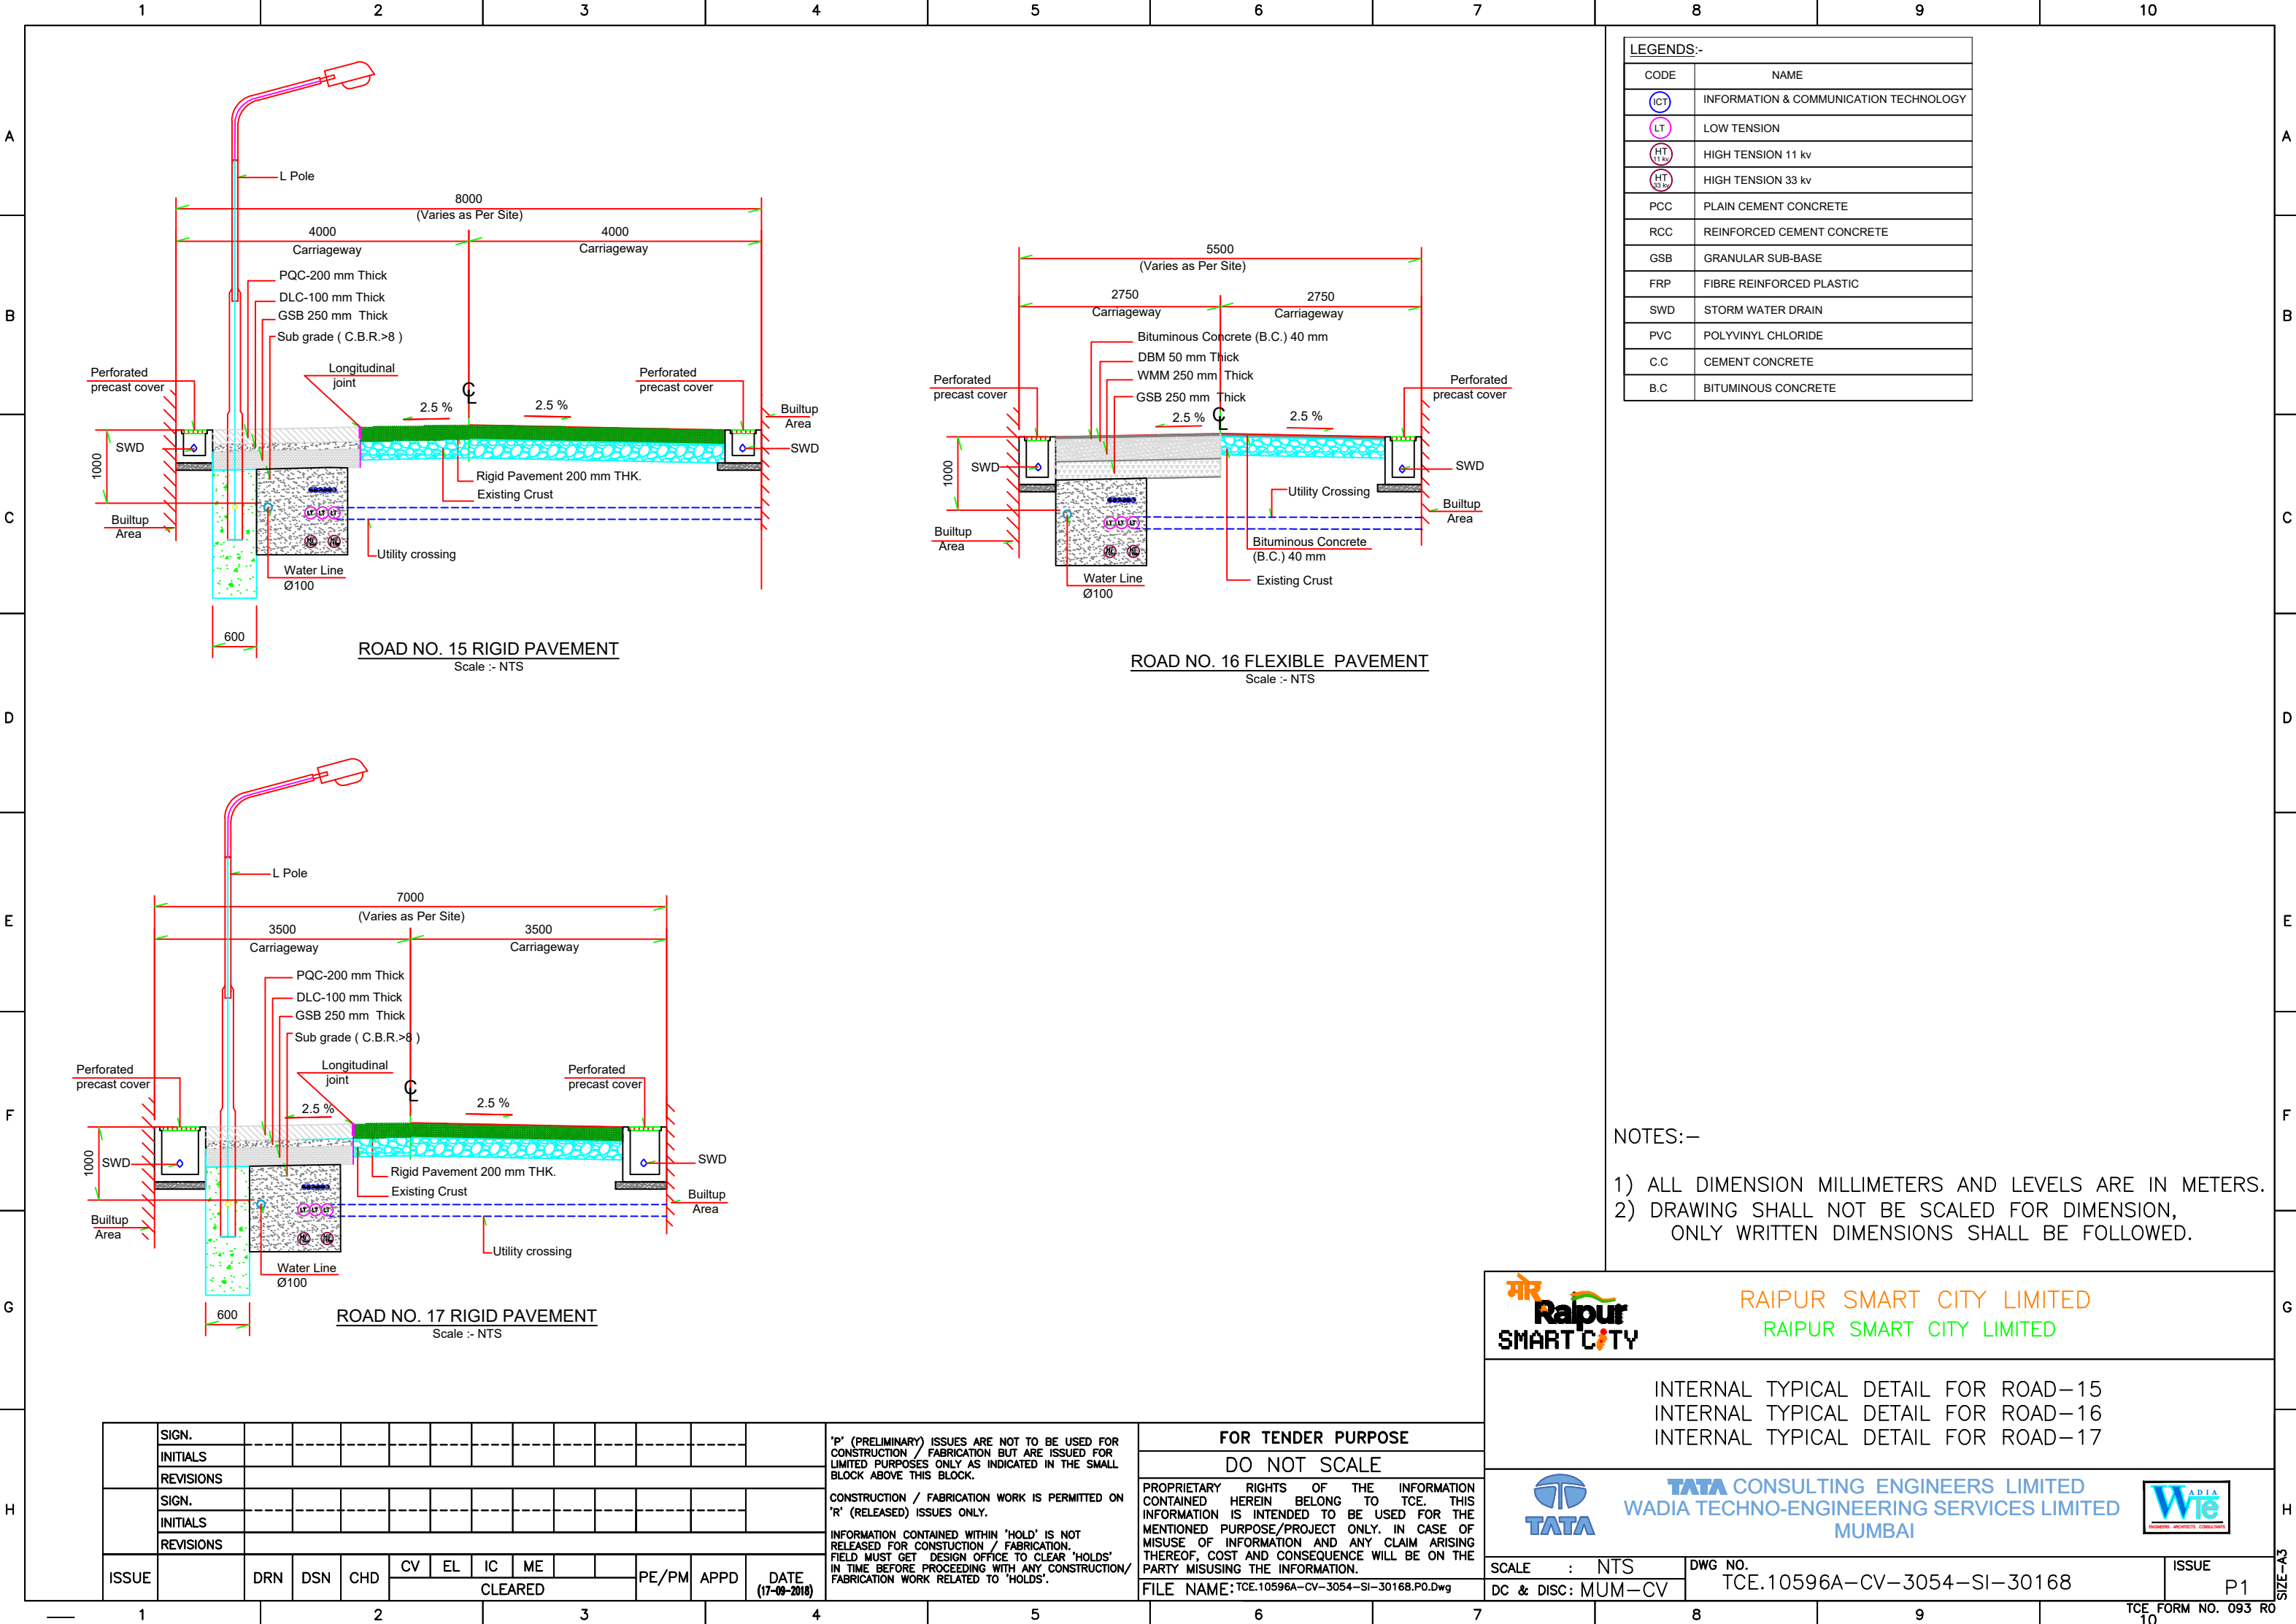


LEGENDS:-	
CODE	NAME
ICT	INFORMATION & COMMUNICATION TECHNOLOGY
LT	LOW TENSION
HT 11 kv	HIGH TENSION 11 kv
HT 33 kv	HIGH TENSION 33 kv
PCC	PLAIN CEMENT CONCRETE
RCC	REINFORCED CEMENT CONCRETE
GSB	GRANULAR SUB-BASE
FRP	FIBRE REINFORCED PLASTIC
SWD	STORM WATER DRAIN
PVC	POLYVINYL CHLORIDE
C.C	CEMENT CONCRETE
B.C	BITUMINOUS CONCRETE

NOTES:-

1) ALL DIMENSION MILLIMETERS AND LEVELS ARE IN METERS.


2) DRAWING SHALL NOT BE SCALED FOR DIMENSION, ONLY WRITTEN DIMENSIONS SHALL BE FOLLOWED.



RAIPUR SMART CITY LIMITED

RAIPUR SMART CITY LIMITED


INTERNAL TYPICAL DETAIL FOR ROAD-15
INTERNAL TYPICAL DETAIL FOR ROAD-16
INTERNAL TYPICAL DETAIL FOR ROAD-17



TATA CONSULTING ENGINEERS LIMITED

WADIA TECHNO-ENGINEERING SERVICES LIMITED

MUMBAI



SCALE : NTS

DC & DISC: MUM-CV

DWG NO.
TCE.10596A-CV-3054-SI-30168

ISSUE
P1

TCE FORM NO. 093 RO
10

SIGN.																					
INITIALS																					
REVISIONS																					
SIGN.																					
INITIALS																					
REVISIONS																					
ISSUE		DRN	DSN	CHD	CV	EL	IC	ME				PE/PM	APPD	DATE (17-09-2018)							
															CLEARED						

'P' (PRELIMINARY) ISSUES ARE NOT TO BE USED FOR CONSTRUCTION / FABRICATION BUT ARE ISSUED FOR LIMITED PURPOSES ONLY AS INDICATED IN THE SMALL BLOCK ABOVE THIS BLOCK.




CONSTRUCTION / FABRICATION WORK IS PERMITTED ON 'R' (RELEASED) ISSUES ONLY.

INFORMATION CONTAINED WITHIN 'HOLD' IS NOT RELEASED FOR CONSTRUCTION / FABRICATION. FIELD MUST GET DESIGN OFFICE TO CLEAR 'HOLDS' IN TIME BEFORE PROCEEDING WITH ANY CONSTRUCTION/ FABRICATION WORK RELATED TO 'HOLDS'.

FOR TENDER PURPOSE
DO NOT SCALE

PROPRIETARY RIGHTS OF THE INFORMATION CONTAINED HEREIN BELONG TO TCE. THIS INFORMATION IS INTENDED TO BE USED FOR THE MENTIONED PURPOSE/PROJECT ONLY. IN CASE OF MISUSE OF INFORMATION AND ANY CLAIM ARISING THEREOF, COST AND CONSEQUENCE WILL BE ON THE PARTY MISUSING THE INFORMATION.

FILE NAME: TCE.10596A-CV-3054-SI-30168.P0.Dwg

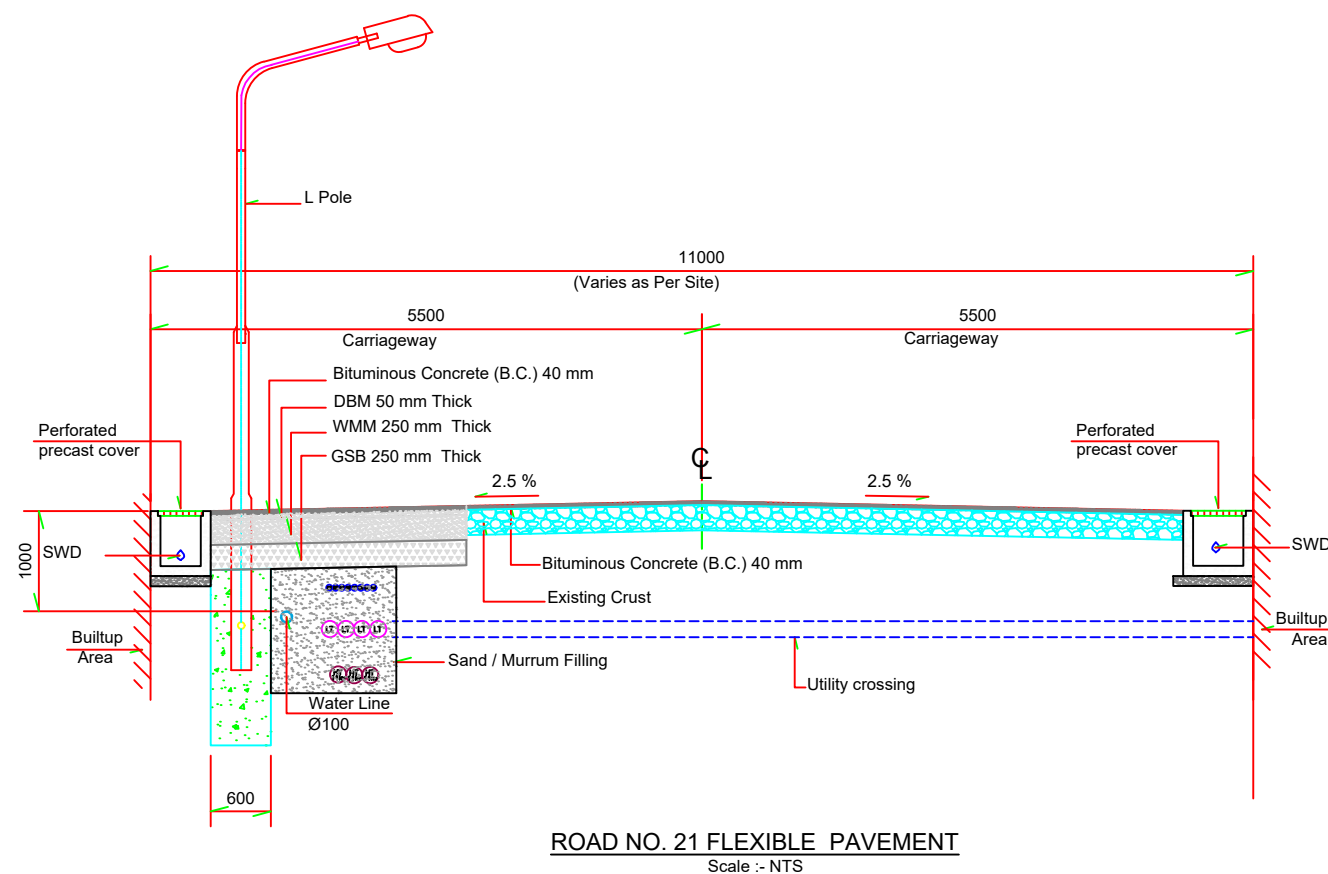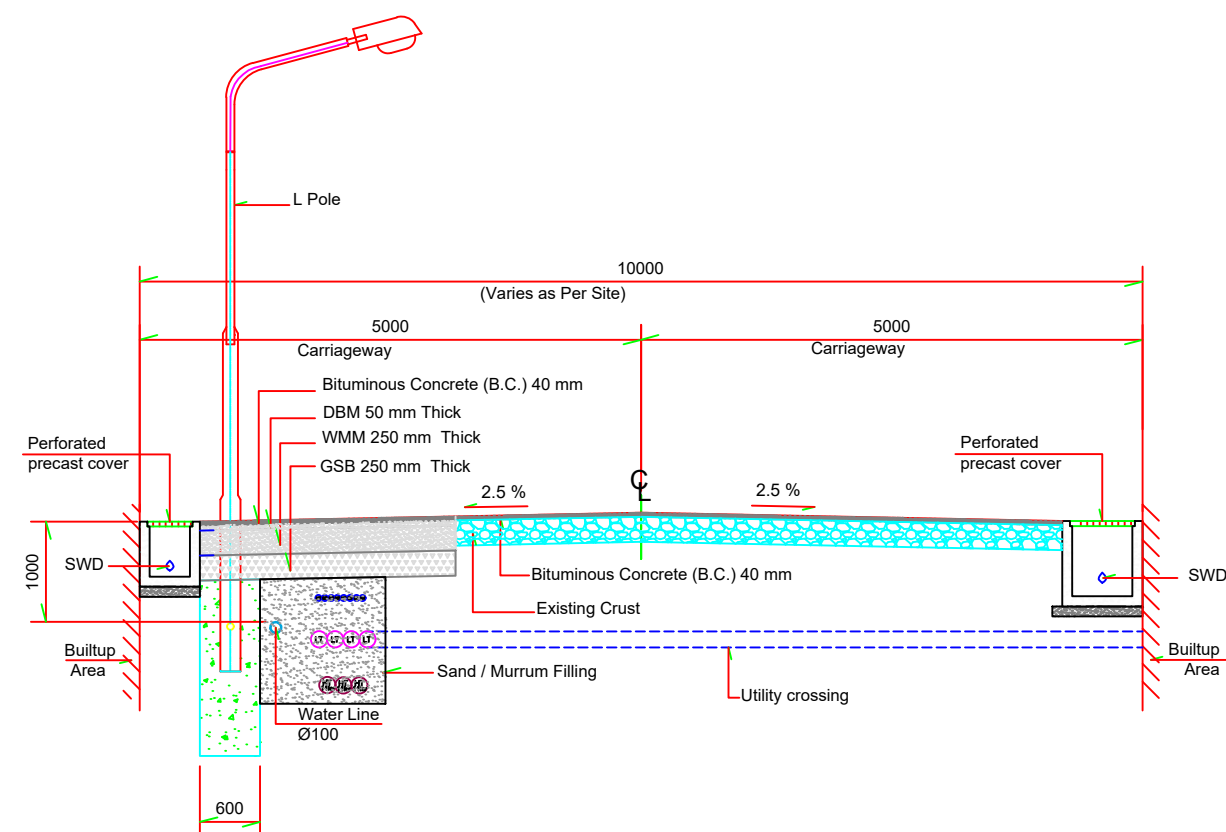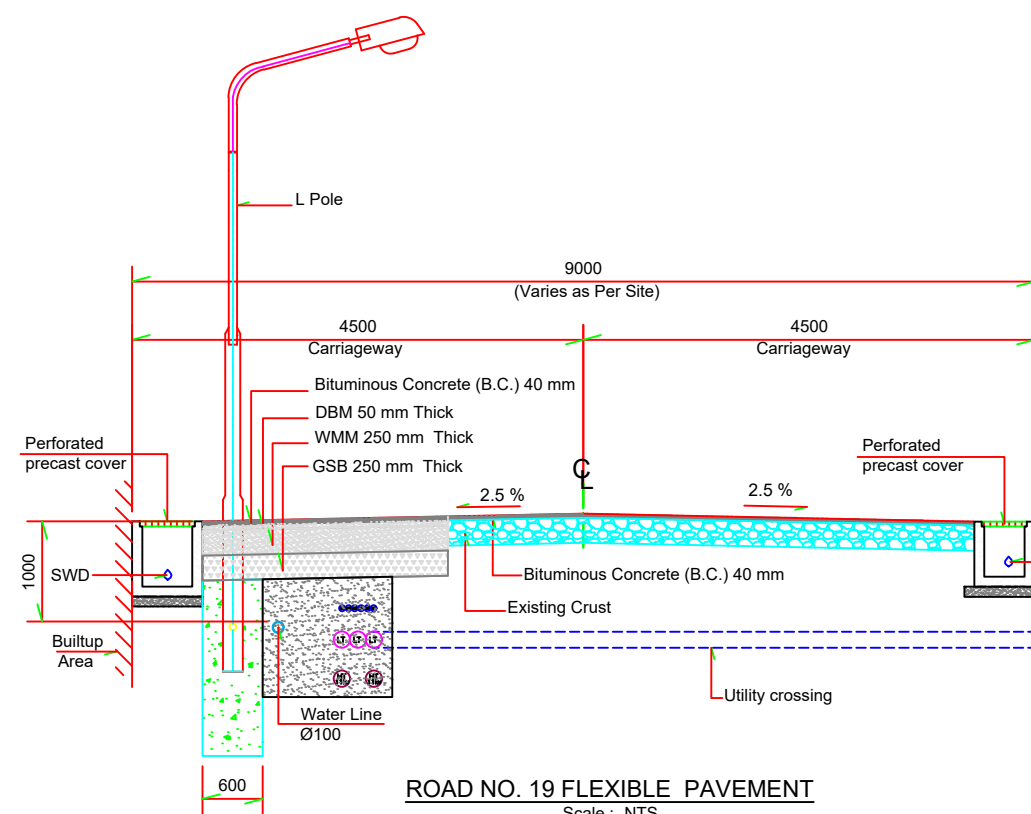

LEGENDS:-	
CODE	NAME
ICT	INFORMATION & COMMUNICATION TECHNOLOGY
LT	LOW TENSION
HT 11kv	HIGH TENSION 11 kv
HT 33kv	HIGH TENSION 33 kv
PCC	PLAIN CEMENT CONCRETE
RCC	REINFORCED CEMENT CONCRETE
GSB	GRANULAR SUB-BASE
FRP	FIBRE REINFORCED PLASTIC
SWD	STORM WATER DRAIN
PVC	POLYVINYL CHLORIDE
C.C	CEMENT CONCRETE
B.C	BITUMINOUS CONCRETE

NOTES:—

- 1) ALL DIMENSION MILLIMETERS AND LEVELS ARE IN METERS.
- 2) DRAWING SHALL NOT BE SCALED FOR DIMENSION,
ONLY WRITTEN DIMENSIONS SHALL BE FOLLOWED.



RAIPUR SMART CITY LIMITED
RAIPUR SMART CITY LIMITED

INTERNAL TYPICAL DETAIL FOR ROAD-19
INTERNAL TYPICAL DETAIL FOR ROAD-20
INTERNAL TYPICAL DETAIL FOR ROAD-21



TATA CONSULTING ENGINEERS LIMITED
WADIA TECHNO-ENGINEERING SERVICES LIMITED
MUMBAI



	SIGN.												
	INITIALS												
	REVISIONS												
	SIGN.												
	INITIALS												
	REVISIONS												
ISSUE		DRN	DSN	CHD	CV	EL	IC	ME			PE/PM	APPD	DATE (17-09-2018)
CLEARED													

'P' (PRELIMINARY) ISSUES ARE NOT TO BE USED FOR CONSTRUCTION / FABRICATION BUT ARE ISSUED FOR LIMITED PURPOSES ONLY AS INDICATED IN THE SMALL BLOCK ABOVE THIS BLOCK.

CONSTRUCTION / FABRICATION WORK IS PERMITTED ON
'R' (RELEASED) ISSUES ONLY.

INFORMATION CONTAINED WITHIN 'HOLD' IS NOT
RELEASED FOR CONSTRUCTION / FABRICATION.
FIELD MUST GET DESIGN OFFICE TO CLEAR 'HOLDS'
IN TIME BEFORE PROCEEDING WITH ANY CONSTRUCTION
FABRICATION WORK RELATED TO 'HOLDS'.


FOR TENDER PURPOSE
DO NOT SCALE

PROPRIETARY RIGHTS OF THE INFORMATION
CONTAINED HEREIN BELONG TO TCE. THIS
INFORMATION IS INTENDED TO BE USED FOR THE
MENTIONED PURPOSE/PROJECT ONLY. IN CASE
MISUSE OF INFORMATION AND ANY CLAIM ARISING
THEREOF, COST AND CONSEQUENCE WILL BE ON THE
PARTY MISUSING THE INFORMATION.

E	SCALE : NTS
	DC & DISC: MUM-

DWG NO.	TCE.10596A-CV-3054-SI-30170
---------	-----------------------------

ISSUE P0

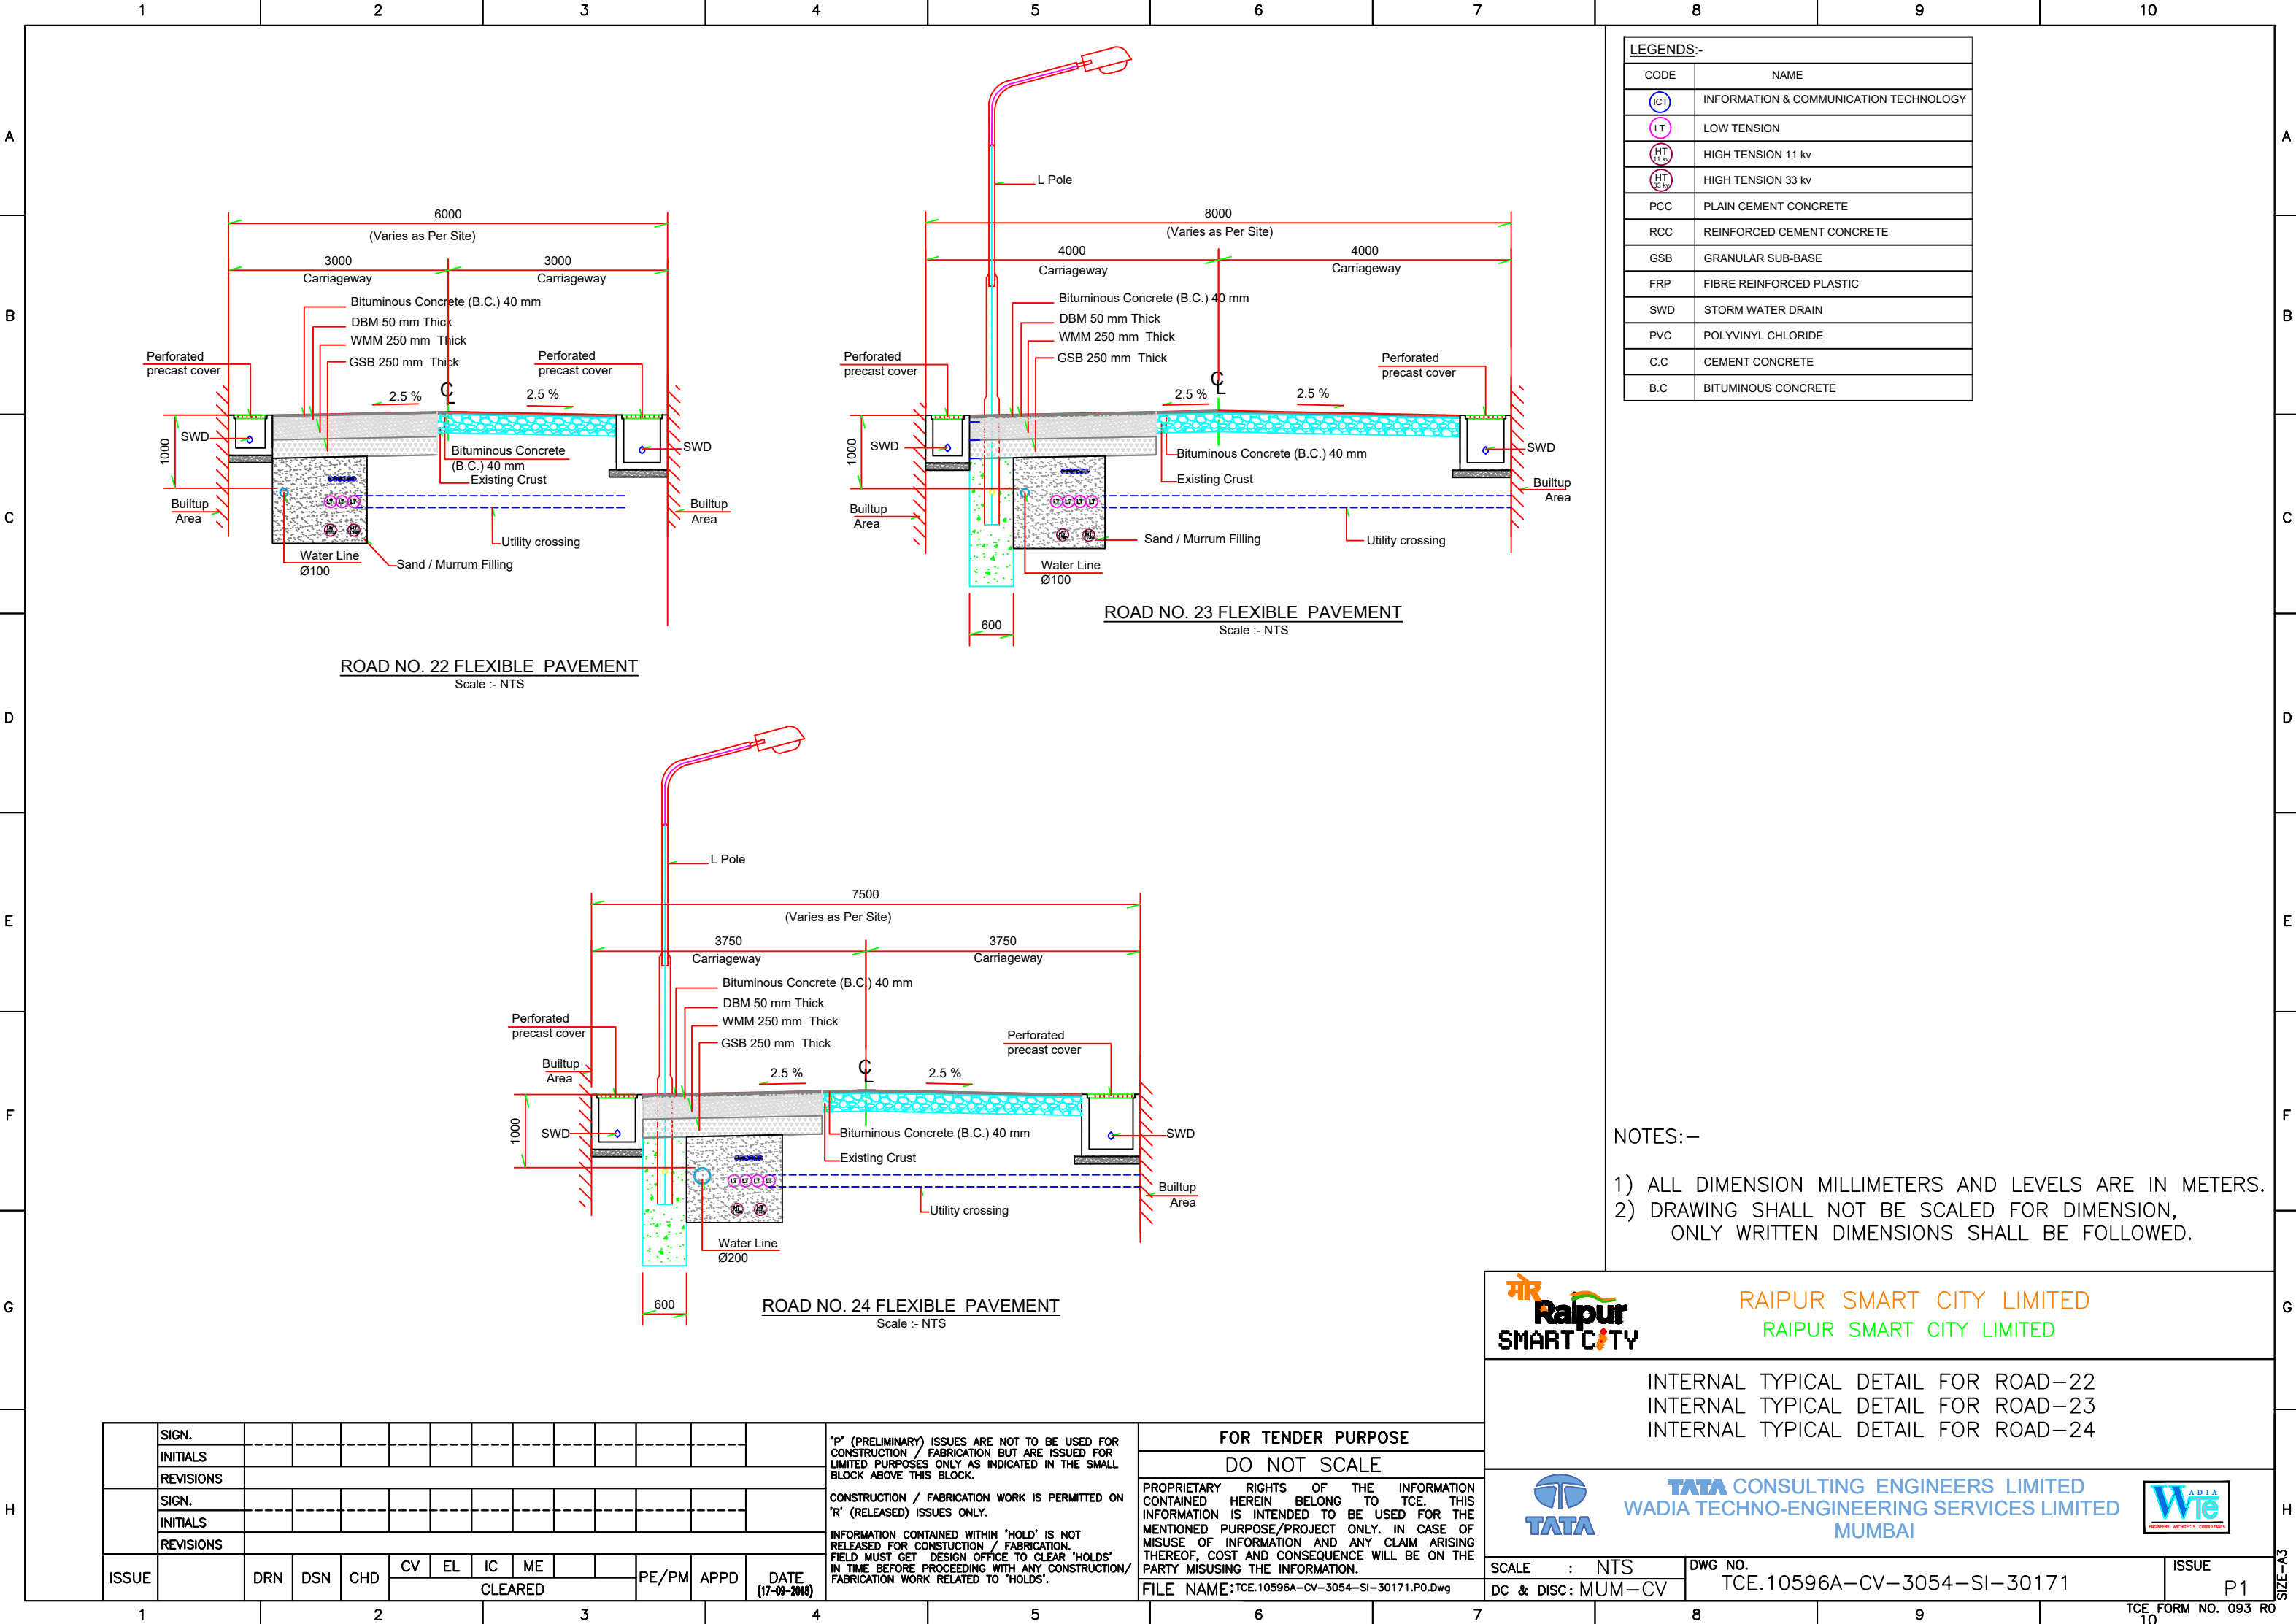


LEGENDS:-	
CODE	NAME
ICT	INFORMATION & COMMUNICATION TECHNOLOGY
LT	LOW TENSION
HT 11 kv	HIGH TENSION 11 kv
HT 33 kv	HIGH TENSION 33 kv
PCC	PLAIN CEMENT CONCRETE
RCC	REINFORCED CEMENT CONCRETE
GSB	GRANULAR SUB-BASE
FRP	FIBRE REINFORCED PLASTIC
SWD	STORM WATER DRAIN
PVC	POLYVINYL CHLORIDE
C.C	CEMENT CONCRETE
B.C	BITUMINOUS CONCRETE

NOTES:-

1) ALL DIMENSION MILLIMETERS AND LEVELS ARE IN METERS.


2) DRAWING SHALL NOT BE SCALED FOR DIMENSION, ONLY WRITTEN DIMENSIONS SHALL BE FOLLOWED.



RAIPUR SMART CITY LIMITED

RAIPUR SMART CITY LIMITED


INTERNAL TYPICAL DETAIL FOR ROAD-22
INTERNAL TYPICAL DETAIL FOR ROAD-23
INTERNAL TYPICAL DETAIL FOR ROAD-24



TATA CONSULTING ENGINEERS LIMITED

WADIA TECHNO-ENGINEERING SERVICES LIMITED

MUMBAI




SCALE : NTS

DC & DISC : MUM-CV

DWG NO.
TCE.10596A-CV-3054-SI-30171

ISSUE
P1

	SIGN.												
	INITIALS												
	REVISIONS												
	SIGN.												
	INITIALS												
	REVISIONS												
ISSUE		DRN	DSN	CHD	CV	EL	IC	ME			PE/PM	APPD	DATE (17-09-2018)
					CLEARED								

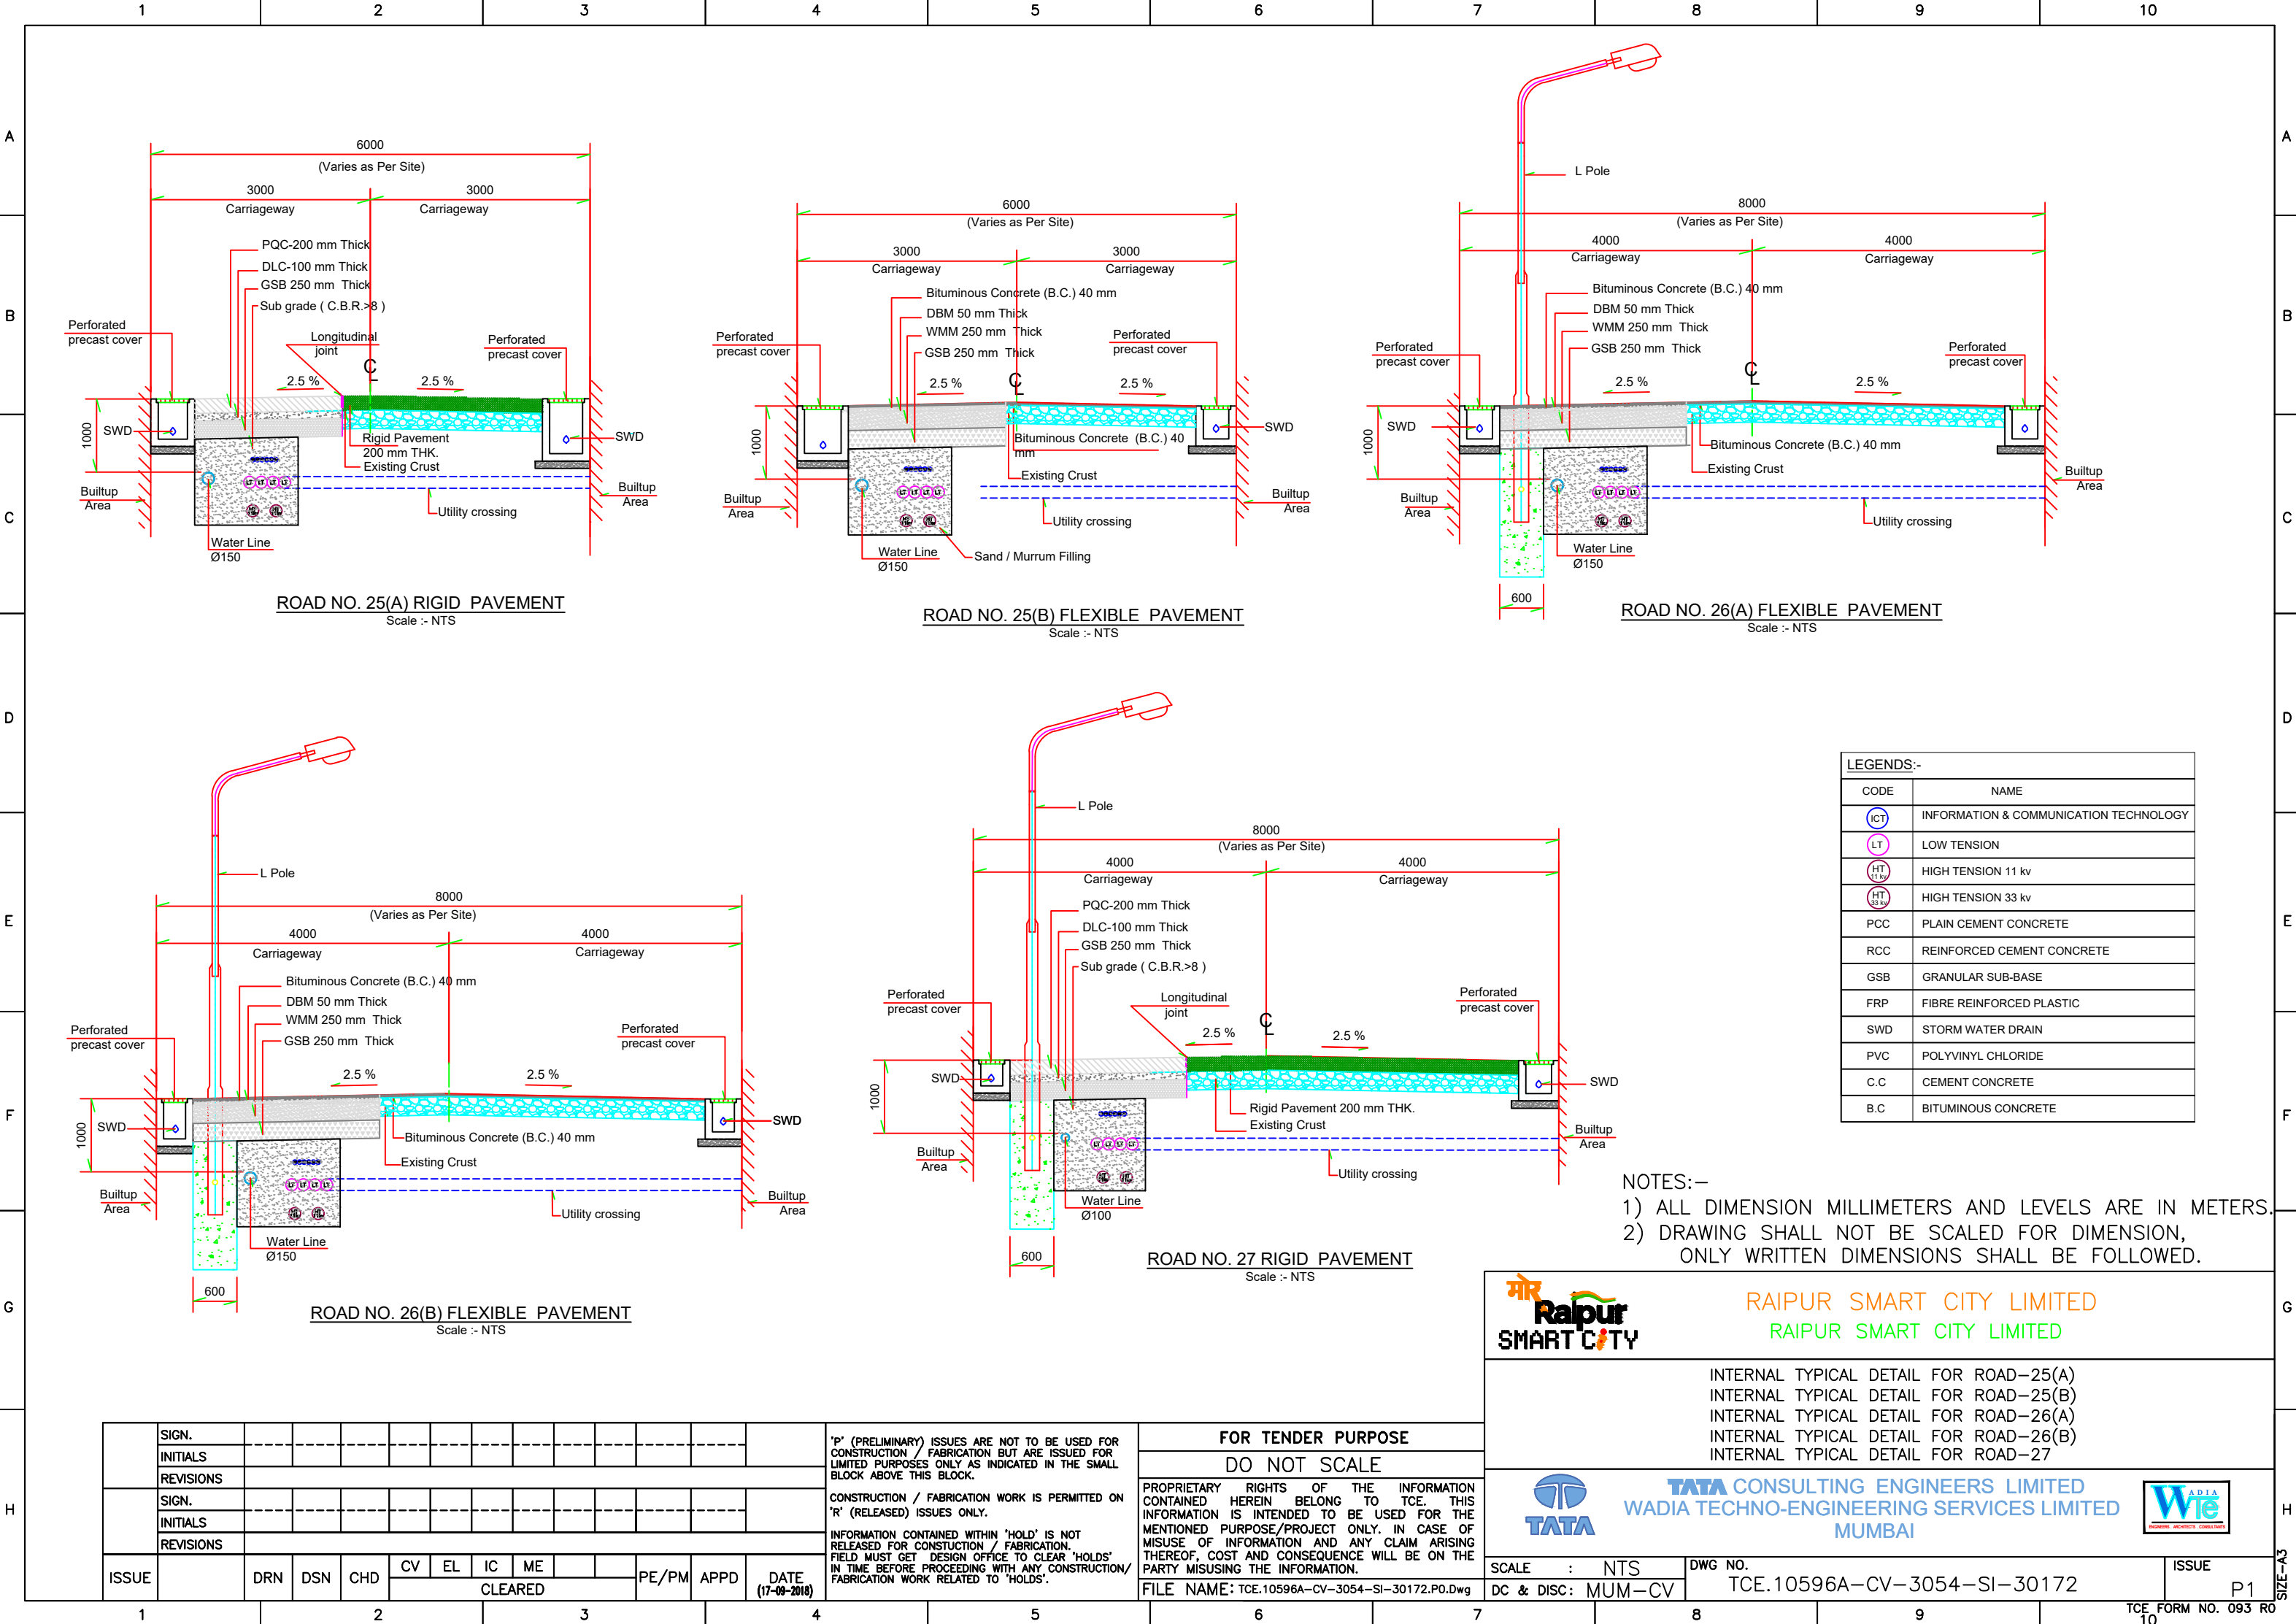

ROAD NO. 25(A) RIGID PAVEMENT
Scale :- NTS

ROAD NO. 25(B) FLEXIBLE PAVEMENT
Scale :- NTS

ROAD NO. 26(A) FLEXIBLE PAVEMENT
Scale :- NTS

ROAD NO. 26(B) FLEXIBLE PAVEMENT
Scale :- NTS

ROAD NO. 27 RIGID PAVEMENT
Scale :- NTS

LEGENDS:-	
CODE	NAME
ICT	INFORMATION & COMMUNICATION TECHNOLOGY
LT	LOW TENSION
HT 11kv	HIGH TENSION 11 kv
HT 33kv	HIGH TENSION 33 kv
PCC	PLAIN CEMENT CONCRETE
RCC	REINFORCED CEMENT CONCRETE
GSB	GRANULAR SUB-BASE
FRP	FIBRE REINFORCED PLASTIC
SWD	STORM WATER DRAIN
PVC	POLYVINYL CHLORIDE
C.C	CEMENT CONCRETE
B.C	BITUMINOUS CONCRETE

- NOTES:-
- 1) ALL DIMENSION MILLIMETERS AND LEVELS ARE IN METERS.
 - 2) DRAWING SHALL NOT BE SCALED FOR DIMENSION, ONLY WRITTEN DIMENSIONS SHALL BE FOLLOWED.



RAIPUR SMART CITY LIMITED
RAIPUR SMART CITY LIMITED

INTERNAL TYPICAL DETAIL FOR ROAD-25(A)
INTERNAL TYPICAL DETAIL FOR ROAD-25(B)
INTERNAL TYPICAL DETAIL FOR ROAD-26(A)
INTERNAL TYPICAL DETAIL FOR ROAD-26(B)
INTERNAL TYPICAL DETAIL FOR ROAD-27




TATA CONSULTING ENGINEERS LIMITED
WADIA TECHNO-ENGINEERING SERVICES LIMITED
MUMBAI




SCALE : NTS
DC & DISC: MUM-CV


DWG NO.
TCE.10596A-CV-3054-SI-30172

ISSUE
P1

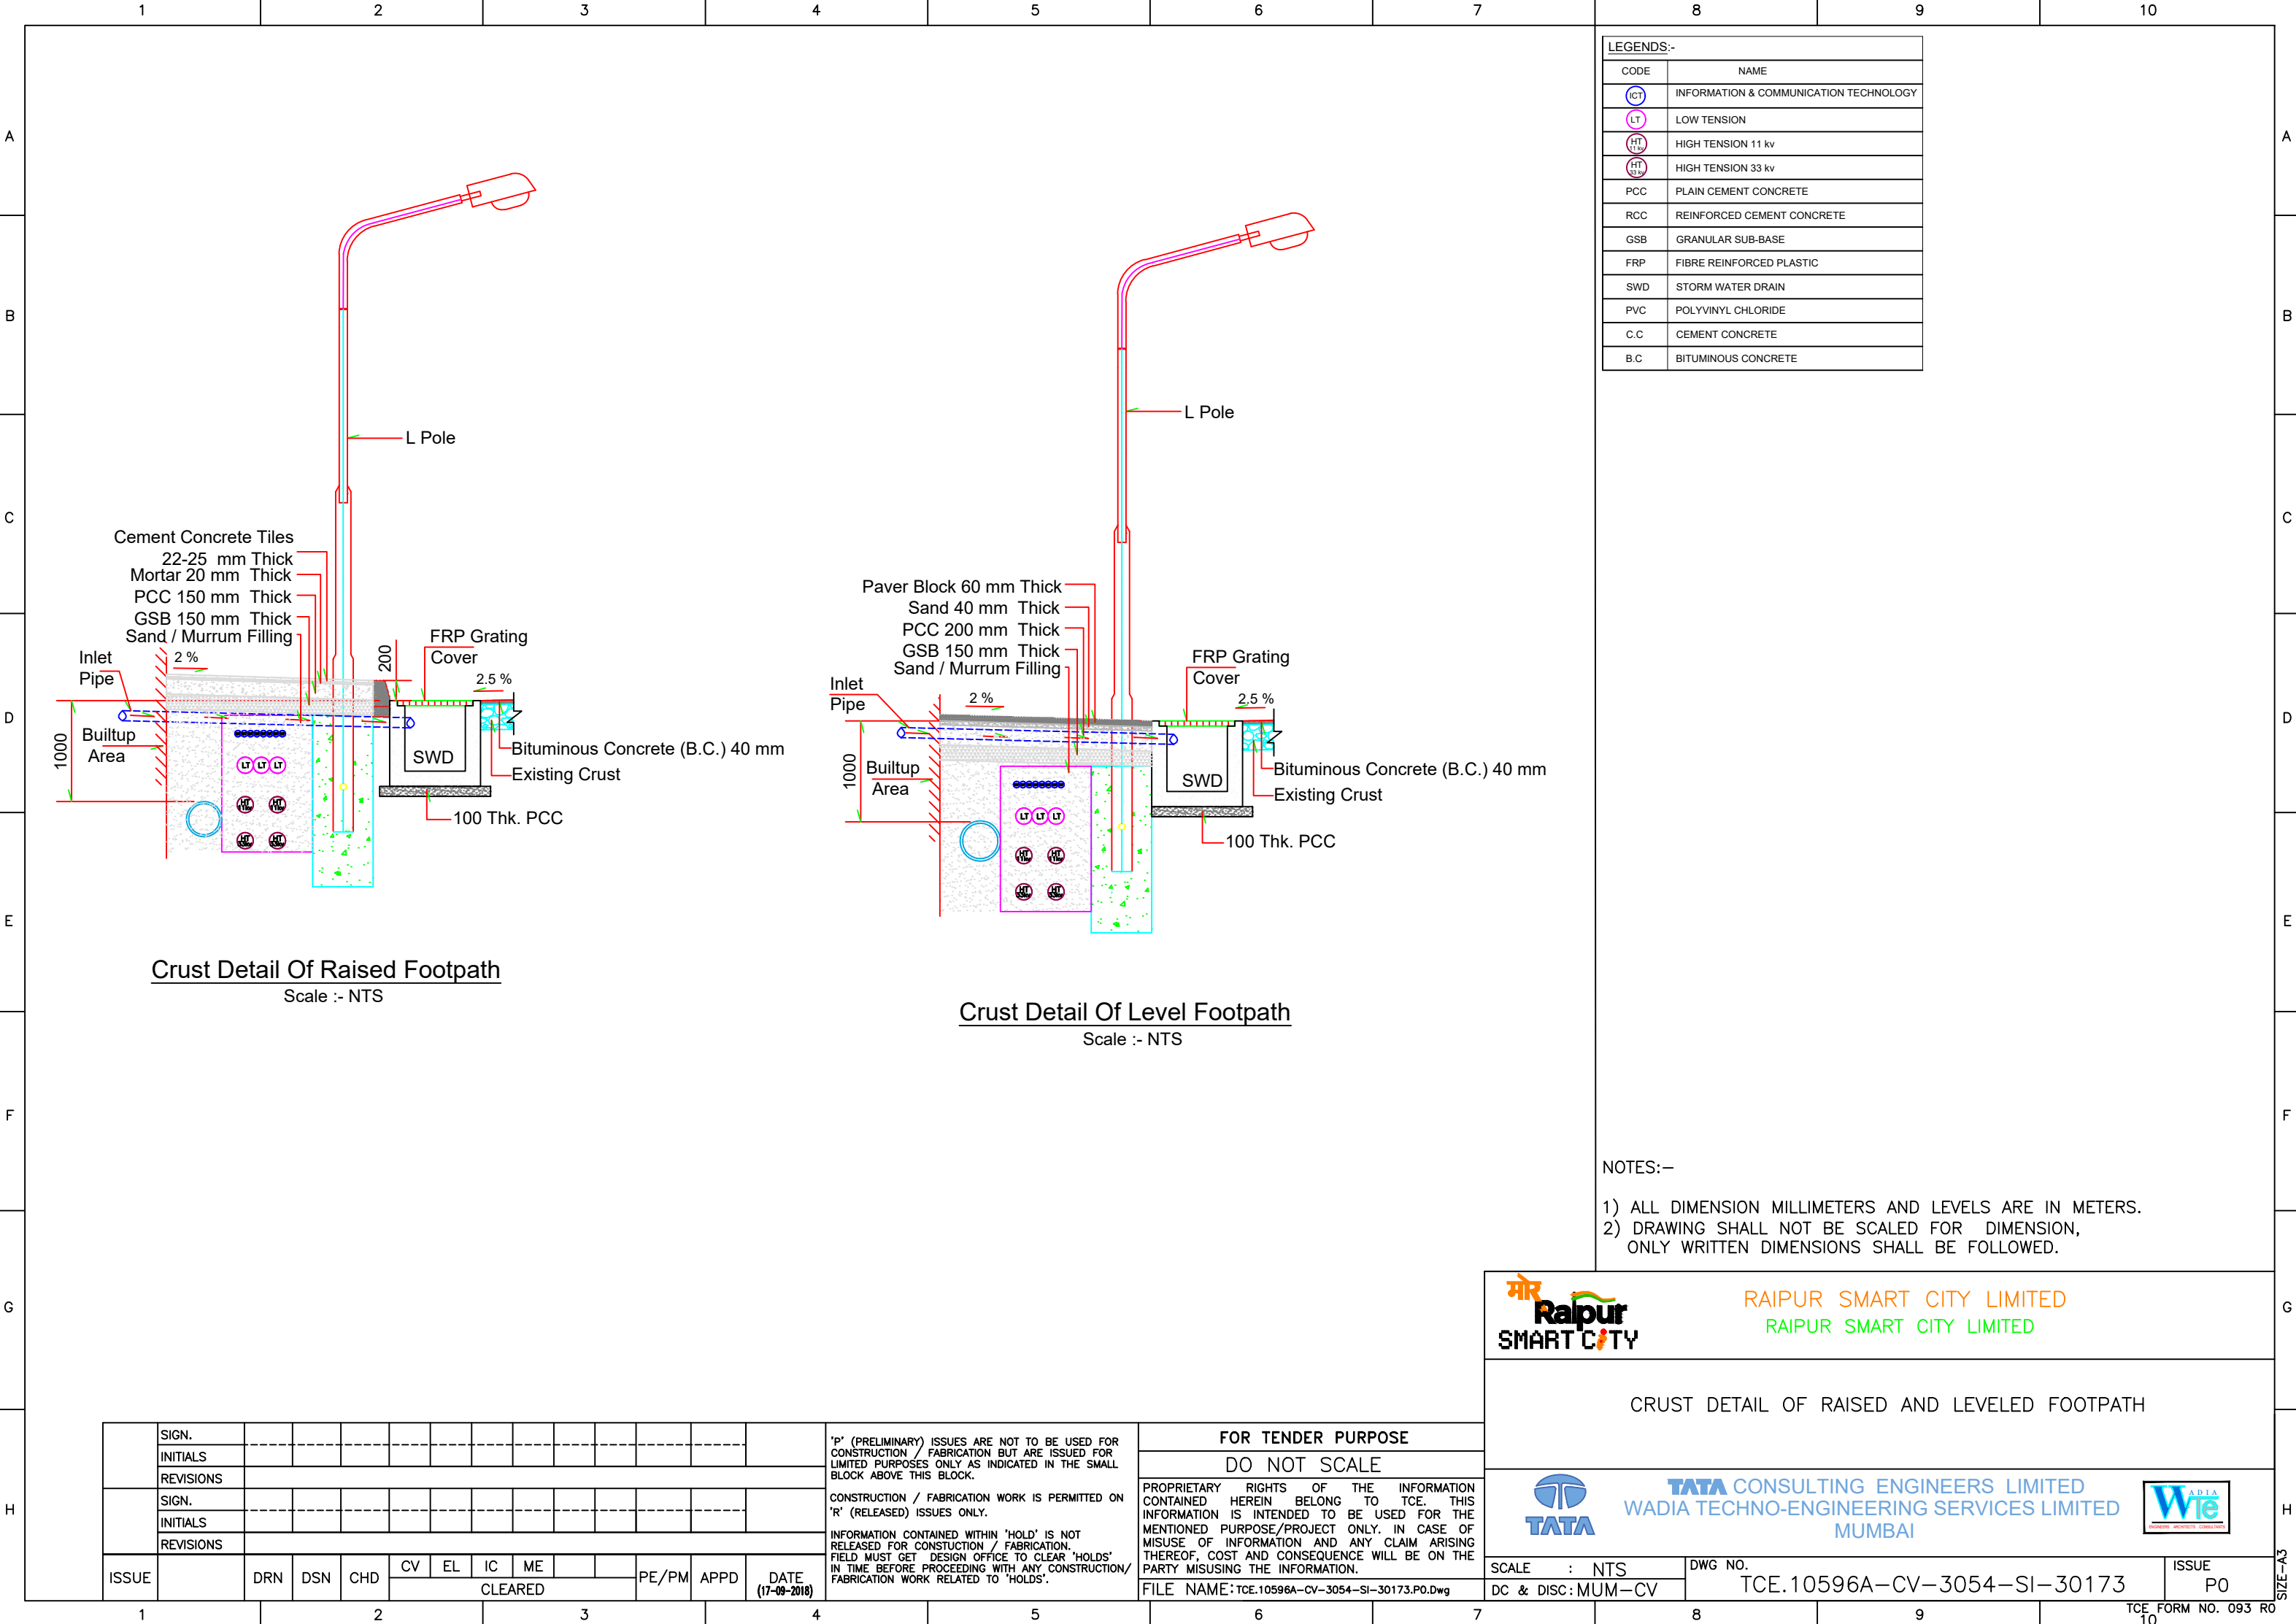


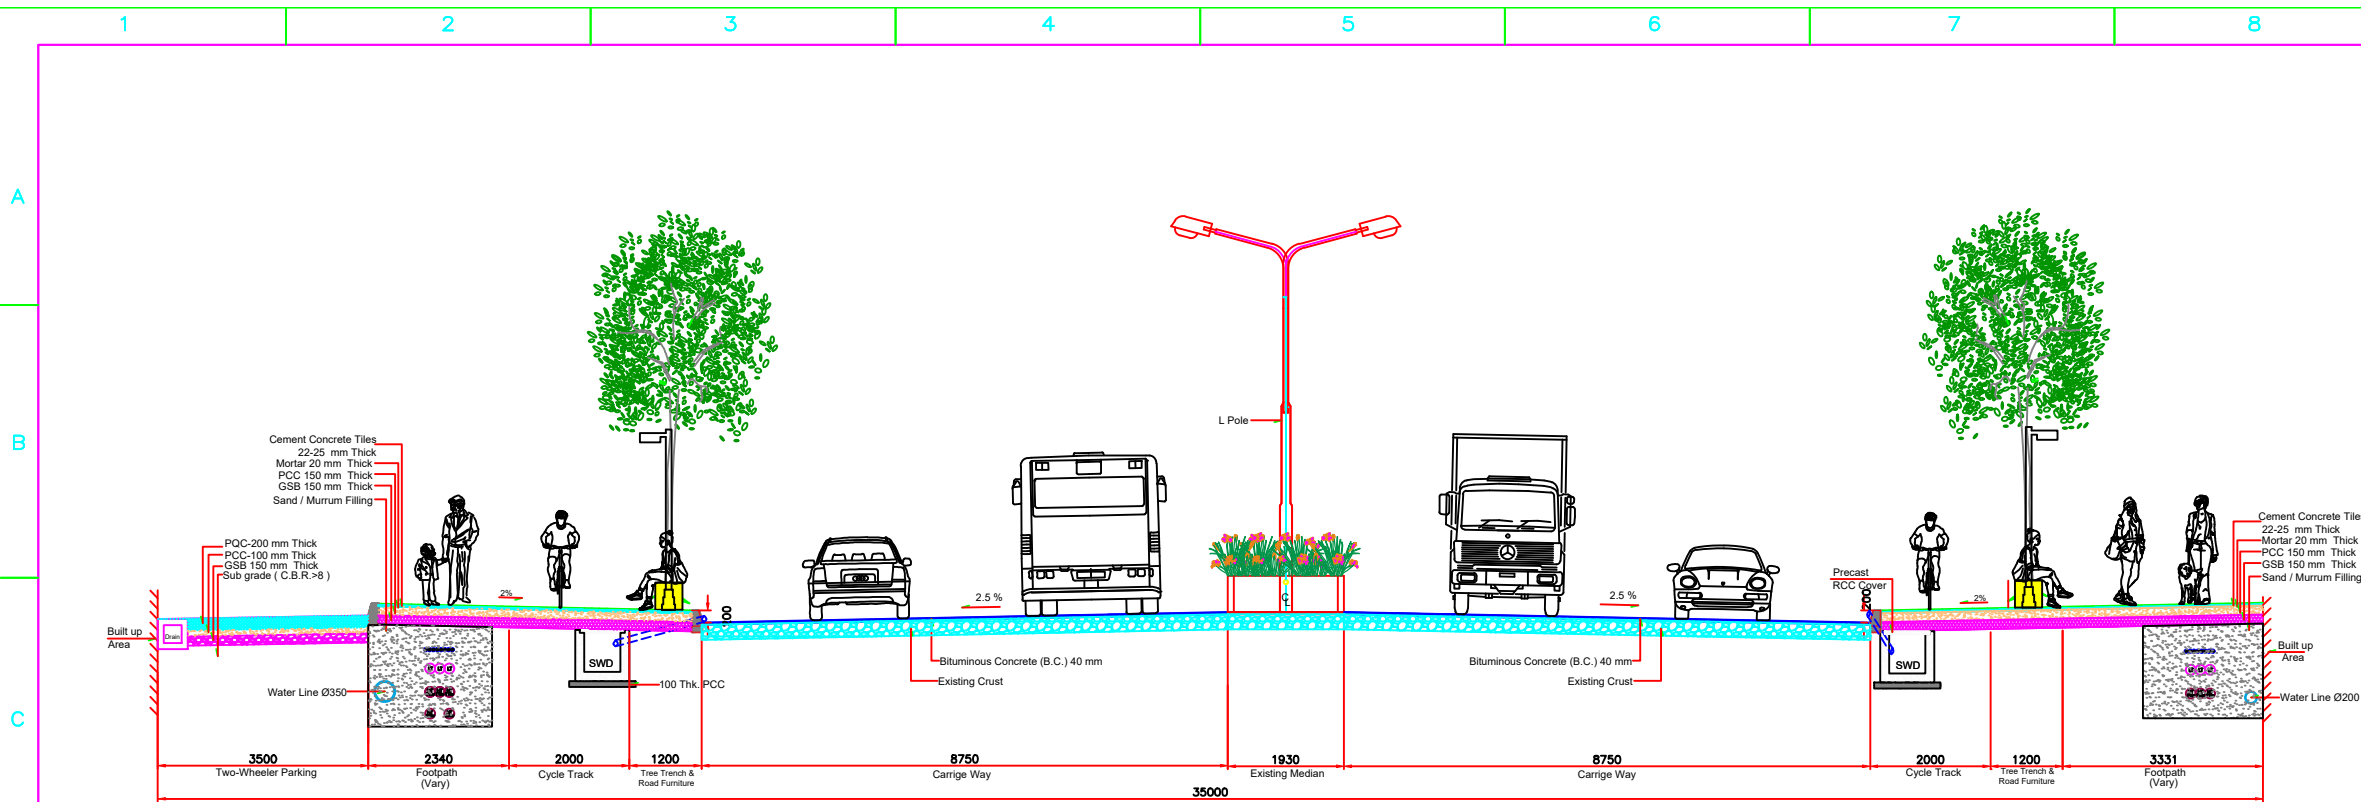

SECTION - 28(A)-28(A) (34.0 m ROW)
ROAD NO. 28 - MOTIBAGH JUNCTION TO RAJIV GANDHI JUNCTION
Scale :- NTS

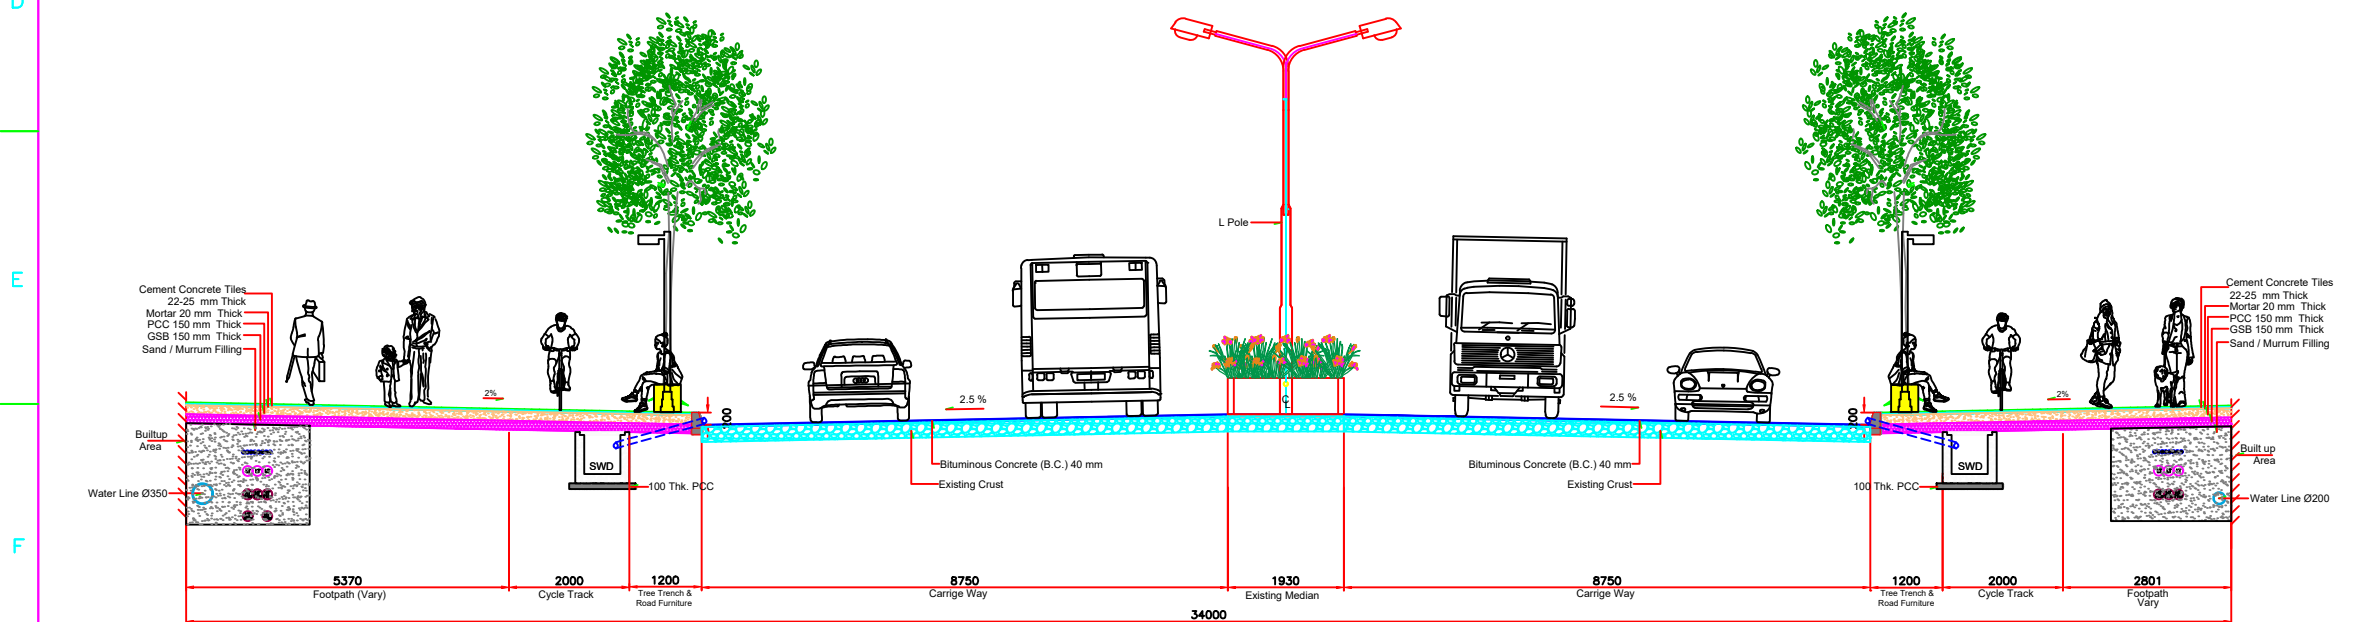

SECTION - 28(B)-28(B) (34.0 m ROW)
ROAD NO. 28 - RAJIV GANDHI JUNCTION TO MAHILA POLICE JUNCTION
Scale :- NTS

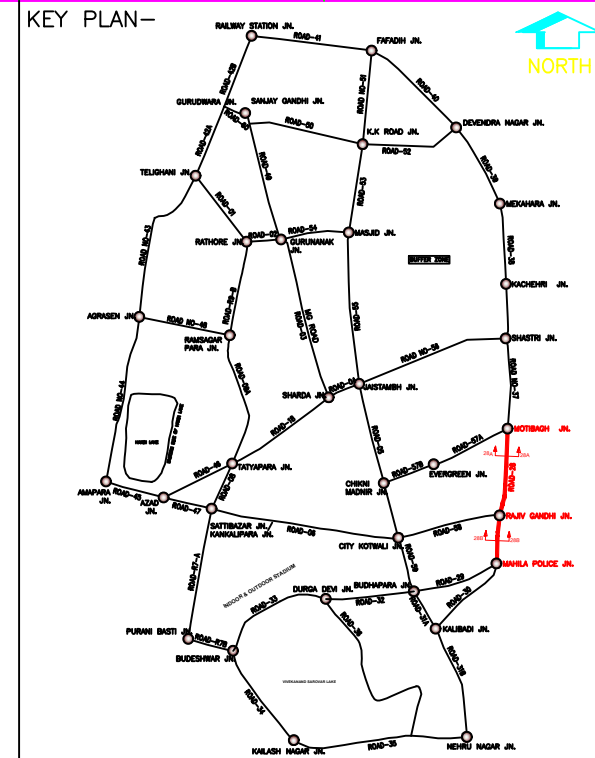

LEGENDS:-	
CODE	NAME
ICT	INFORMATION & COMMUNICATION TECHNOLOGY
LT	LOW TENSION
HT 11 kv	HIGH TENSION 11 kv
HT 33 kv	HIGH TENSION 33 kv
PCC	PLAIN CEMENT CONCRETE
RCC	REINFORCED CEMENT CONCRETE
GSB	GRANULAR SUB-BASE
FRP	FIBRE REINFORCED PLASTIC
SWD	STORM WATER DRAIN
PVC	POLYVINYL CHLORIDE
C.C	CEMENT CONCRETE
B.C	BITUMINOUS CONCRETE

- NOTES:-
- 1) ALL DIMENSION MILLIMETERS AND LEVELS ARE IN METERS.
 - 2) DRAWING SHALL NOT BE SCALED FOR DIMENSION, ONLY WRITTEN DIMENSIONS SHALL BE FOLLOWED.



RAIPUR SMART CITY LIMITED
RAIPUR, CHHATTISGARH

CROSS SECTION DETAIL
SECTION 35(B)-35(B) FOR ROAD-35
SECTION 36-36 FOR ROAD-36



TATA CONSULTING ENGINEERS LIMITED
WADIA TECHNO-ENGINEERING SERVICES LIMITED
MUMBAI



SCALE : NTS
DC & DISC: MUM-CV

DWG NO. TCE.10596A-CV-3054-SI-30174

ISSUE P1

TCE FORM NO. 093 RO

P1	SIGN.	IRF										01.10.2018
	INITIALS											
	REVISIONS											
P0	SIGN.	IRF										17.09.2018
	INITIALS											
	REVISIONS											
ISSUE		DRN	DSN	CHD	CV	EL	IC	ME		PE/PM	APPD	DATE

'P' (PRELIMINARY) ISSUES ARE NOT TO BE USED FOR CONSTRUCTION / FABRICATION BUT ARE ISSUED FOR LIMITED PURPOSES ONLY AS INDICATED IN THE SMALL BLOCK ABOVE THIS BLOCK.

CONSTRUCTION / FABRICATION WORK IS PERMITTED ON 'R' (RELEASED) ISSUES ONLY.

INFORMATION CONTAINED WITHIN 'HOLD' IS NOT RELEASED FOR CONSTRUCTION / FABRICATION. FIELD MUST GET DESIGN OFFICE TO CLEAR 'HOLDS' IN TIME BEFORE PROCEEDING WITH ANY CONSTRUCTION/ FABRICATION WORK RELATED TO 'HOLDS'.

PURPOSE : ONLY FOR 'P' ISSUES
DO NOT SCALE

Proprietary rights of the information contained herein belong to TCE. This information is intended to be used for the mentioned purpose/project only. In case of misuse of information and any claim arising thereof, cost and consequence will be on the party misusing the information.

FILE NAME 10596A-CV-30174-P0

A

B

C


D

E


F

G


H

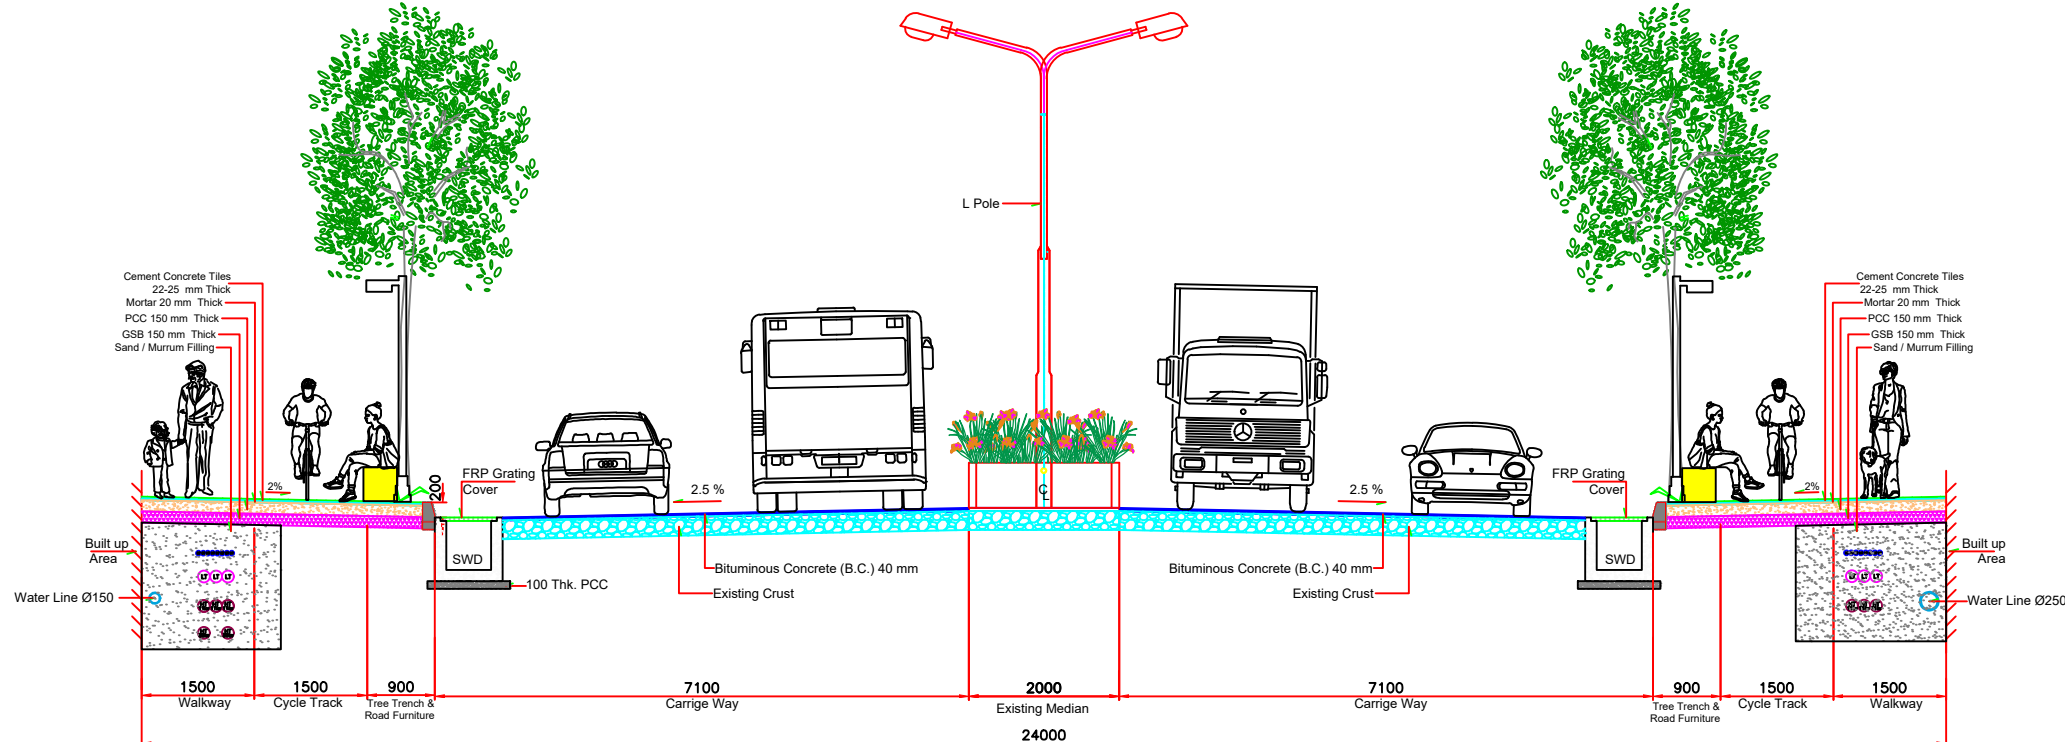

SECTION - 30-30 (24.0 m ROW)
ROAD NO. 30 - MAHILA POLICE JUNCTION TO KALIBADI JUNCTION
Scale :- NTS

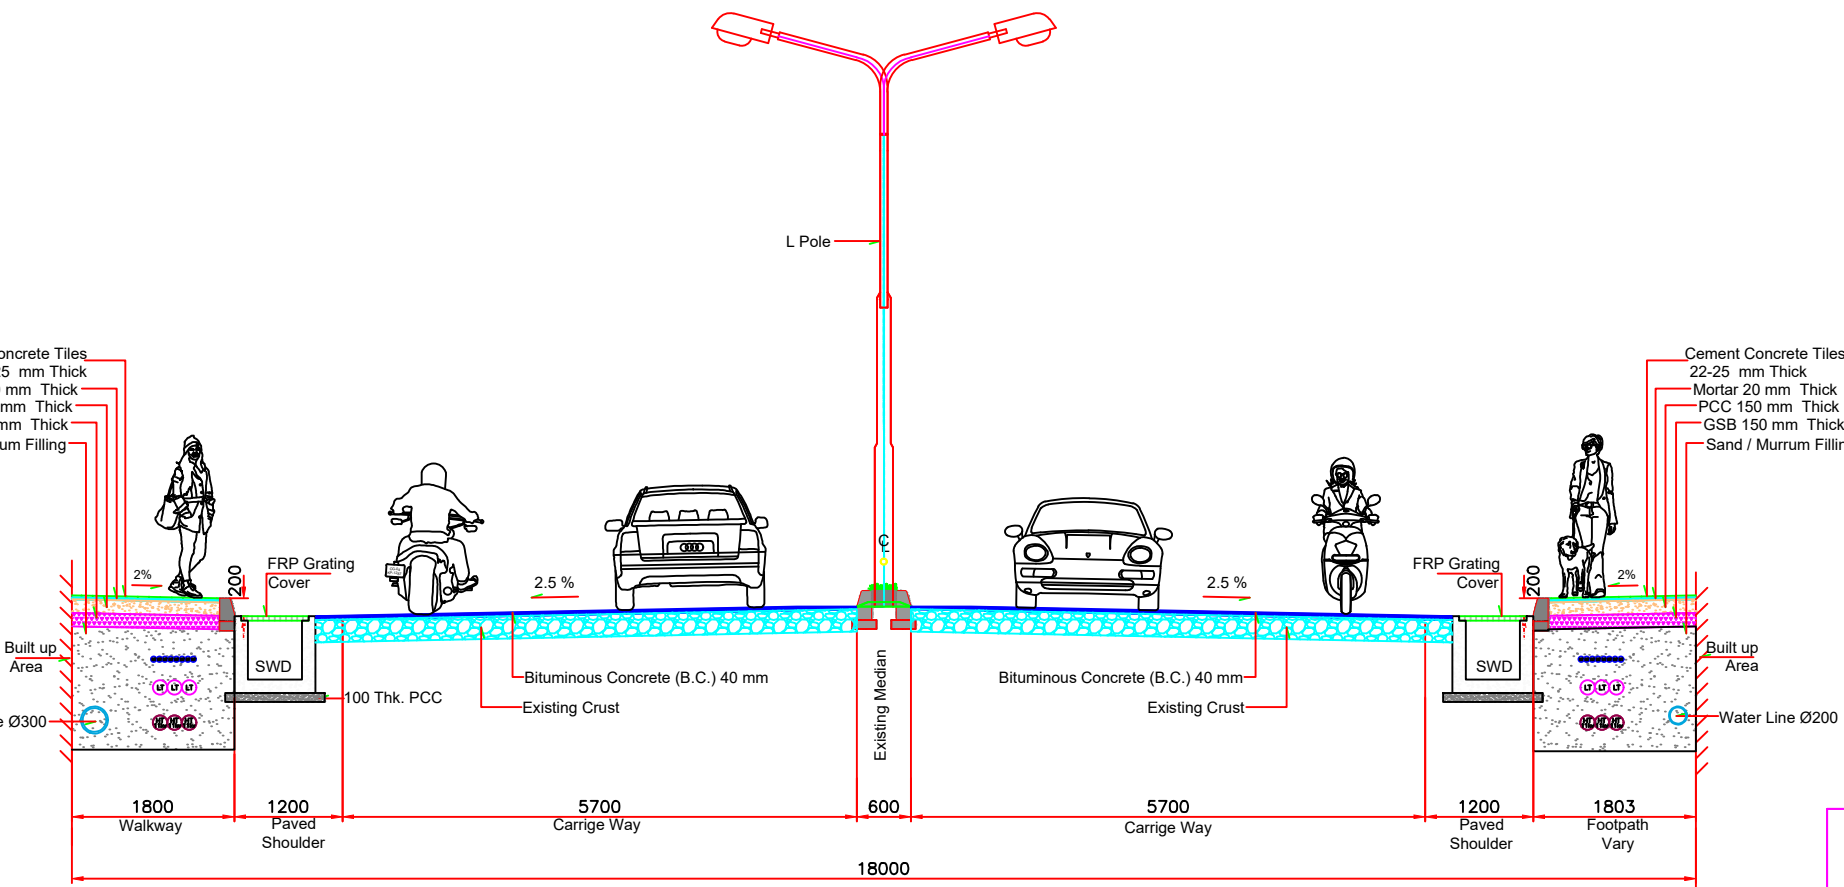

SECTION - 29-29 (18.0 m ROW)
ROAD NO. 29 - MAHILA POLICE JUNCTION TO BUDHAPARA JUNCTION
Scale :- NTS

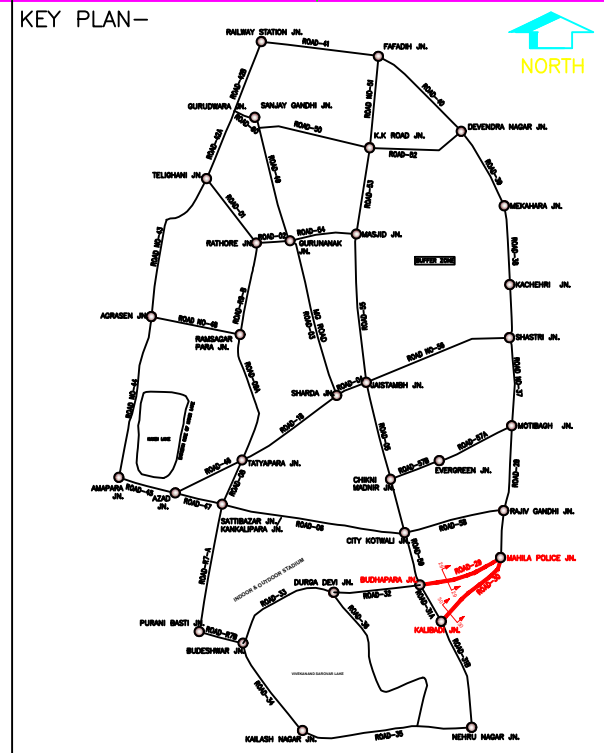

LEGENDS:-	
CODE	NAME
ICT	INFORMATION & COMMUNICATION TECHNOLOGY
LT	LOW TENSION
HT 11 kv	HIGH TENSION 11 kv
HT 33 kv	HIGH TENSION 33 kv
PCC	PLAIN CEMENT CONCRETE
RCC	REINFORCED CEMENT CONCRETE
GSB	GRANULAR SUB-BASE
FRP	FIBRE REINFORCED PLASTIC
SWD	STORM WATER DRAIN
PVC	POLYVINYL CHLORIDE
C.C	CEMENT CONCRETE
B.C	BITUMINOUS CONCRETE

NOTES:-
1) ALL DIMENSION MILLIMETERS AND LEVELS ARE IN METERS.
2) DRAWING SHALL NOT BE SCALED FOR DIMENSION, ONLY WRITTEN DIMENSIONS SHALL BE FOLLOWED.

RAIPUR SMART CITY LIMITED
RAIPUR, CHHATTISGARH

CROSS SECTION DETAIL
SECTION 29-29 FOR ROAD-29
SECTION 30-30 FOR ROAD-30

TATA CONSULTING ENGINEERS LIMITED
WADIA TECHNO-ENGINEERING SERVICES LIMITED
MUMBAI

WADIA
Wadia Techno-Engineering Services Limited

SCALE : NTS
DC & DISC: MUM-CV

DWG NO. TCE.10596A-CV-3054-SI-30175

ISSUE P1

TCE FORM NO. 093 RO

P1	SIGN.	IRF										01.10.2018
	INITIALS	IRF										
P0	SIGN.	IRF										17.09.2018
	INITIALS	IRF										
ISSUE	DRN	DSN	CHD	CV	EL	IC	ME		PE/PM	APPD		DATE

PURPOSE : ONLY FOR 'P' ISSUES
DO NOT SCALE


'P' (PRELIMINARY) ISSUES ARE NOT TO BE USED FOR CONSTRUCTION / FABRICATION BUT ARE ISSUED FOR LIMITED PURPOSES ONLY AS INDICATED IN THE SMALL BLOCK ABOVE THIS BLOCK.

CONSTRUCTION / FABRICATION WORK IS PERMITTED ON 'R' (RELEASED) ISSUES ONLY.


INFORMATION CONTAINED WITHIN 'HOLD' IS NOT RELEASED FOR CONSTRUCTION / FABRICATION. FIELD MUST GET DESIGN OFFICE TO CLEAR 'HOLDS' IN TIME BEFORE PROCEEDING WITH ANY CONSTRUCTION/ FABRICATION WORK RELATED TO 'HOLDS'.

Proprietary rights of the information contained herein belong to TCE. This information is intended to be used for the mentioned purpose/project only. In case of misuse of information and any claim arising thereof, cost and consequence will be on the party misusing the information.


FILE NAME 10596A-CV-30175-P0

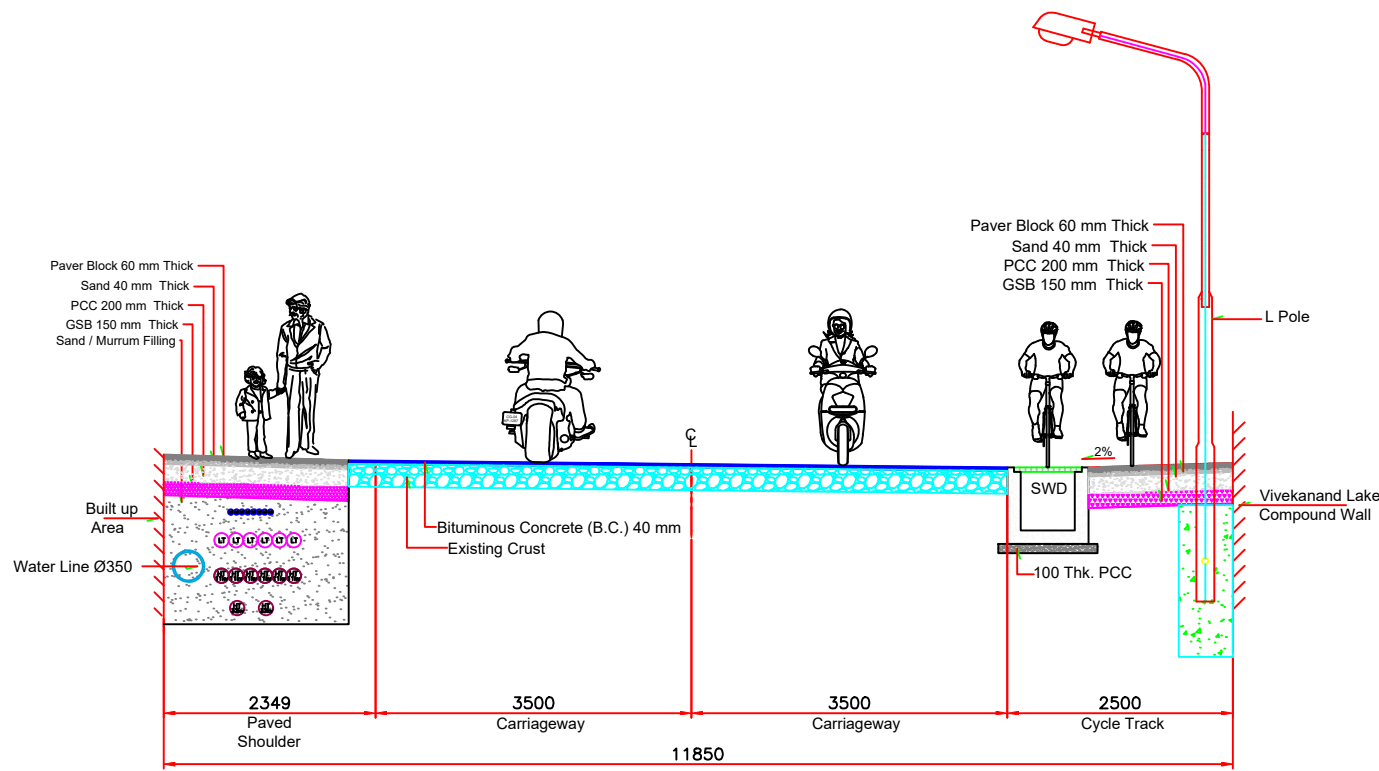

SECTION - 33(B)-33(B) (10.0 m TO 13.0 m ROW) (Ch.00 To Ch.200)
ROAD NO. 33 - DURGA DEVI JUNCTION TO BUDESWAR JUNCTION
Scale :- NTS

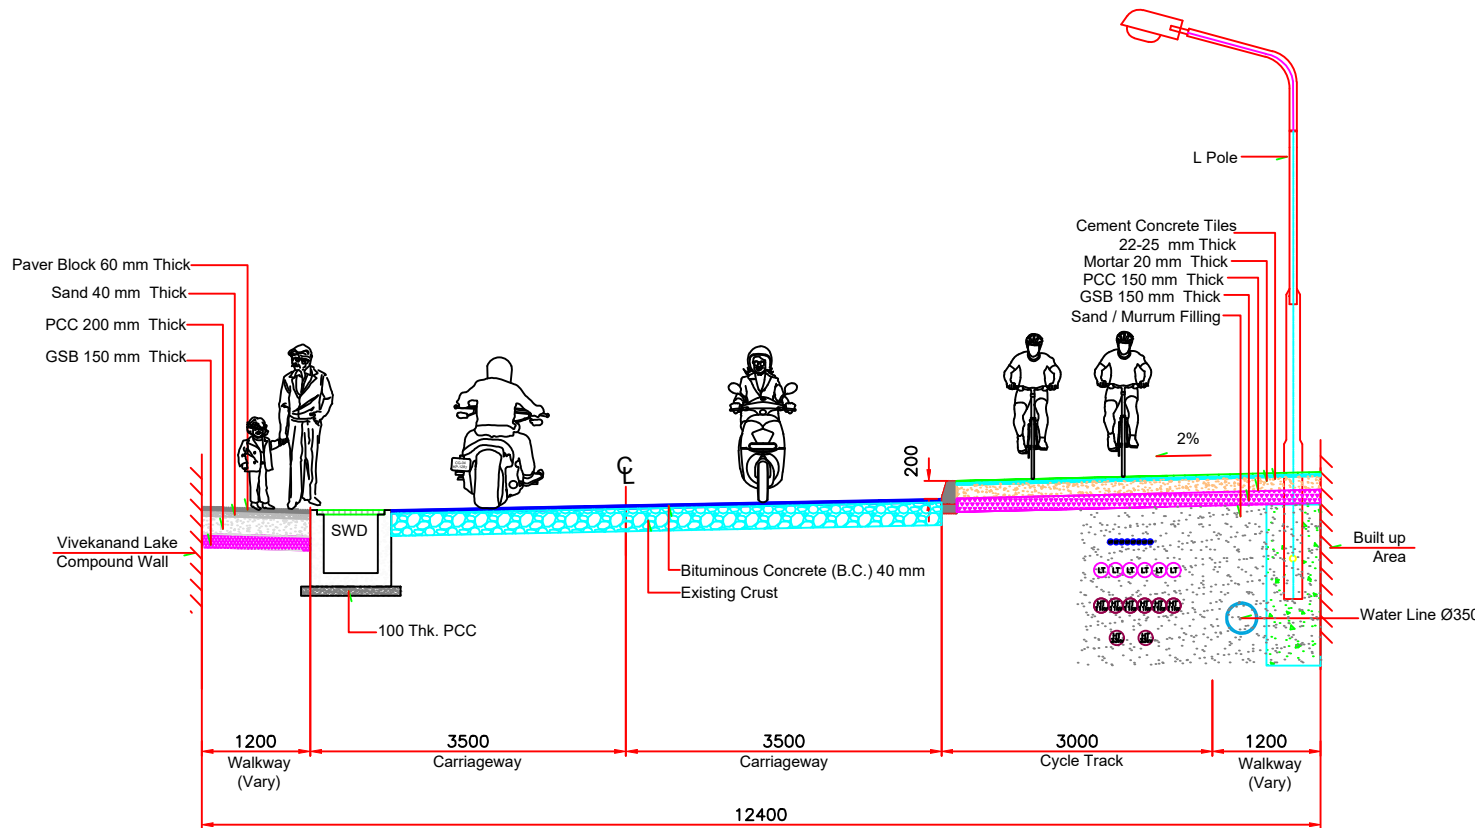

SECTION - 34-34 (12.0 m ROW)
ROAD NO. 34 - BUDESWAR JUNCTION TO KAILASH NAGAR JUNCTION
Scale :- NTS

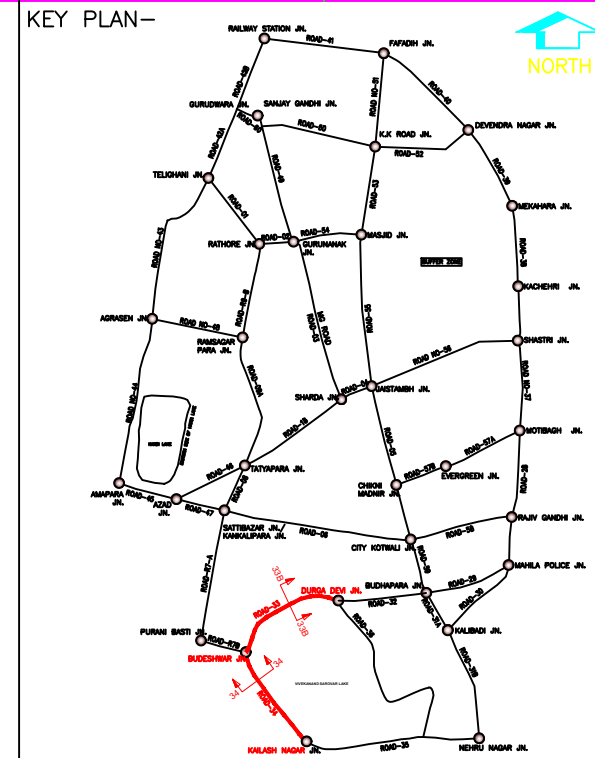

LEGENDS:-	
CODE	NAME
ICT	INFORMATION & COMMUNICATION TECHNOLOGY
LT	LOW TENSION
HT 11 kv	HIGH TENSION 11 kv
HT 33 kv	HIGH TENSION 33 kv
PCC	PLAIN CEMENT CONCRETE
RCC	REINFORCED CEMENT CONCRETE
GSB	GRANULAR SUB-BASE
FRP	FIBRE REINFORCED PLASTIC
SWD	STORM WATER DRAIN
PVC	POLYVINYL CHLORIDE
C.C	CEMENT CONCRETE
B.C	BITUMINOUS CONCRETE

- NOTES:-
- 1) ALL DIMENSION MILLIMETERS AND LEVELS ARE IN METERS.
 - 2) DRAWING SHALL NOT BE SCALED FOR DIMENSION, ONLY WRITTEN DIMENSIONS SHALL BE FOLLOWED.



RAIPUR SMART CITY LIMITED
RAIPUR, CHHATTISGARH

CROSS SECTION DETAIL
SECTION 33(B)-33(B) FOR ROAD-33
SECTION 34-34 FOR ROAD-34



TATA CONSULTING ENGINEERS LIMITED
WADIA TECHNO-ENGINEERING SERVICES LIMITED
MUMBAI



SCALE : NTS
DC & DISC: MUM-CV

DWG NO. TCE.10596A-CV-3054-SI-30179

ISSUE P1

P1	SIGN.	IRF											01.10.2018
	INITIALS												
	REVISIONS												
P0	SIGN.	IRF											17.09.2018
	INITIALS												
	REVISIONS												
ISSUE		DRN	DSN	CHD	CV	EL	IC	ME		PE/PM	APPD	DATE	

'P' (PRELIMINARY) ISSUES ARE NOT TO BE USED FOR CONSTRUCTION / FABRICATION BUT ARE ISSUED FOR LIMITED PURPOSES ONLY AS INDICATED IN THE SMALL BLOCK ABOVE THIS BLOCK.


CONSTRUCTION / FABRICATION WORK IS PERMITTED ON 'R' (RELEASED) ISSUES ONLY.

INFORMATION CONTAINED WITHIN 'HOLD' IS NOT RELEASED FOR CONSTRUCTION / FABRICATION. FIELD MUST GET DESIGN OFFICE TO CLEAR 'HOLDS' IN TIME BEFORE PROCEEDING WITH ANY CONSTRUCTION/ FABRICATION WORK RELATED TO 'HOLDS'.


PURPOSE : ONLY FOR 'P' ISSUES
DO NOT SCALE

Proprietary rights of the information contained herein belong to TCE. This information is intended to be used for the mentioned purpose/project only. In case of misuse of information and any claim arising thereof, cost and consequence will be on the party misusing the information.

FILE NAME 10596A-CV-30179-P0

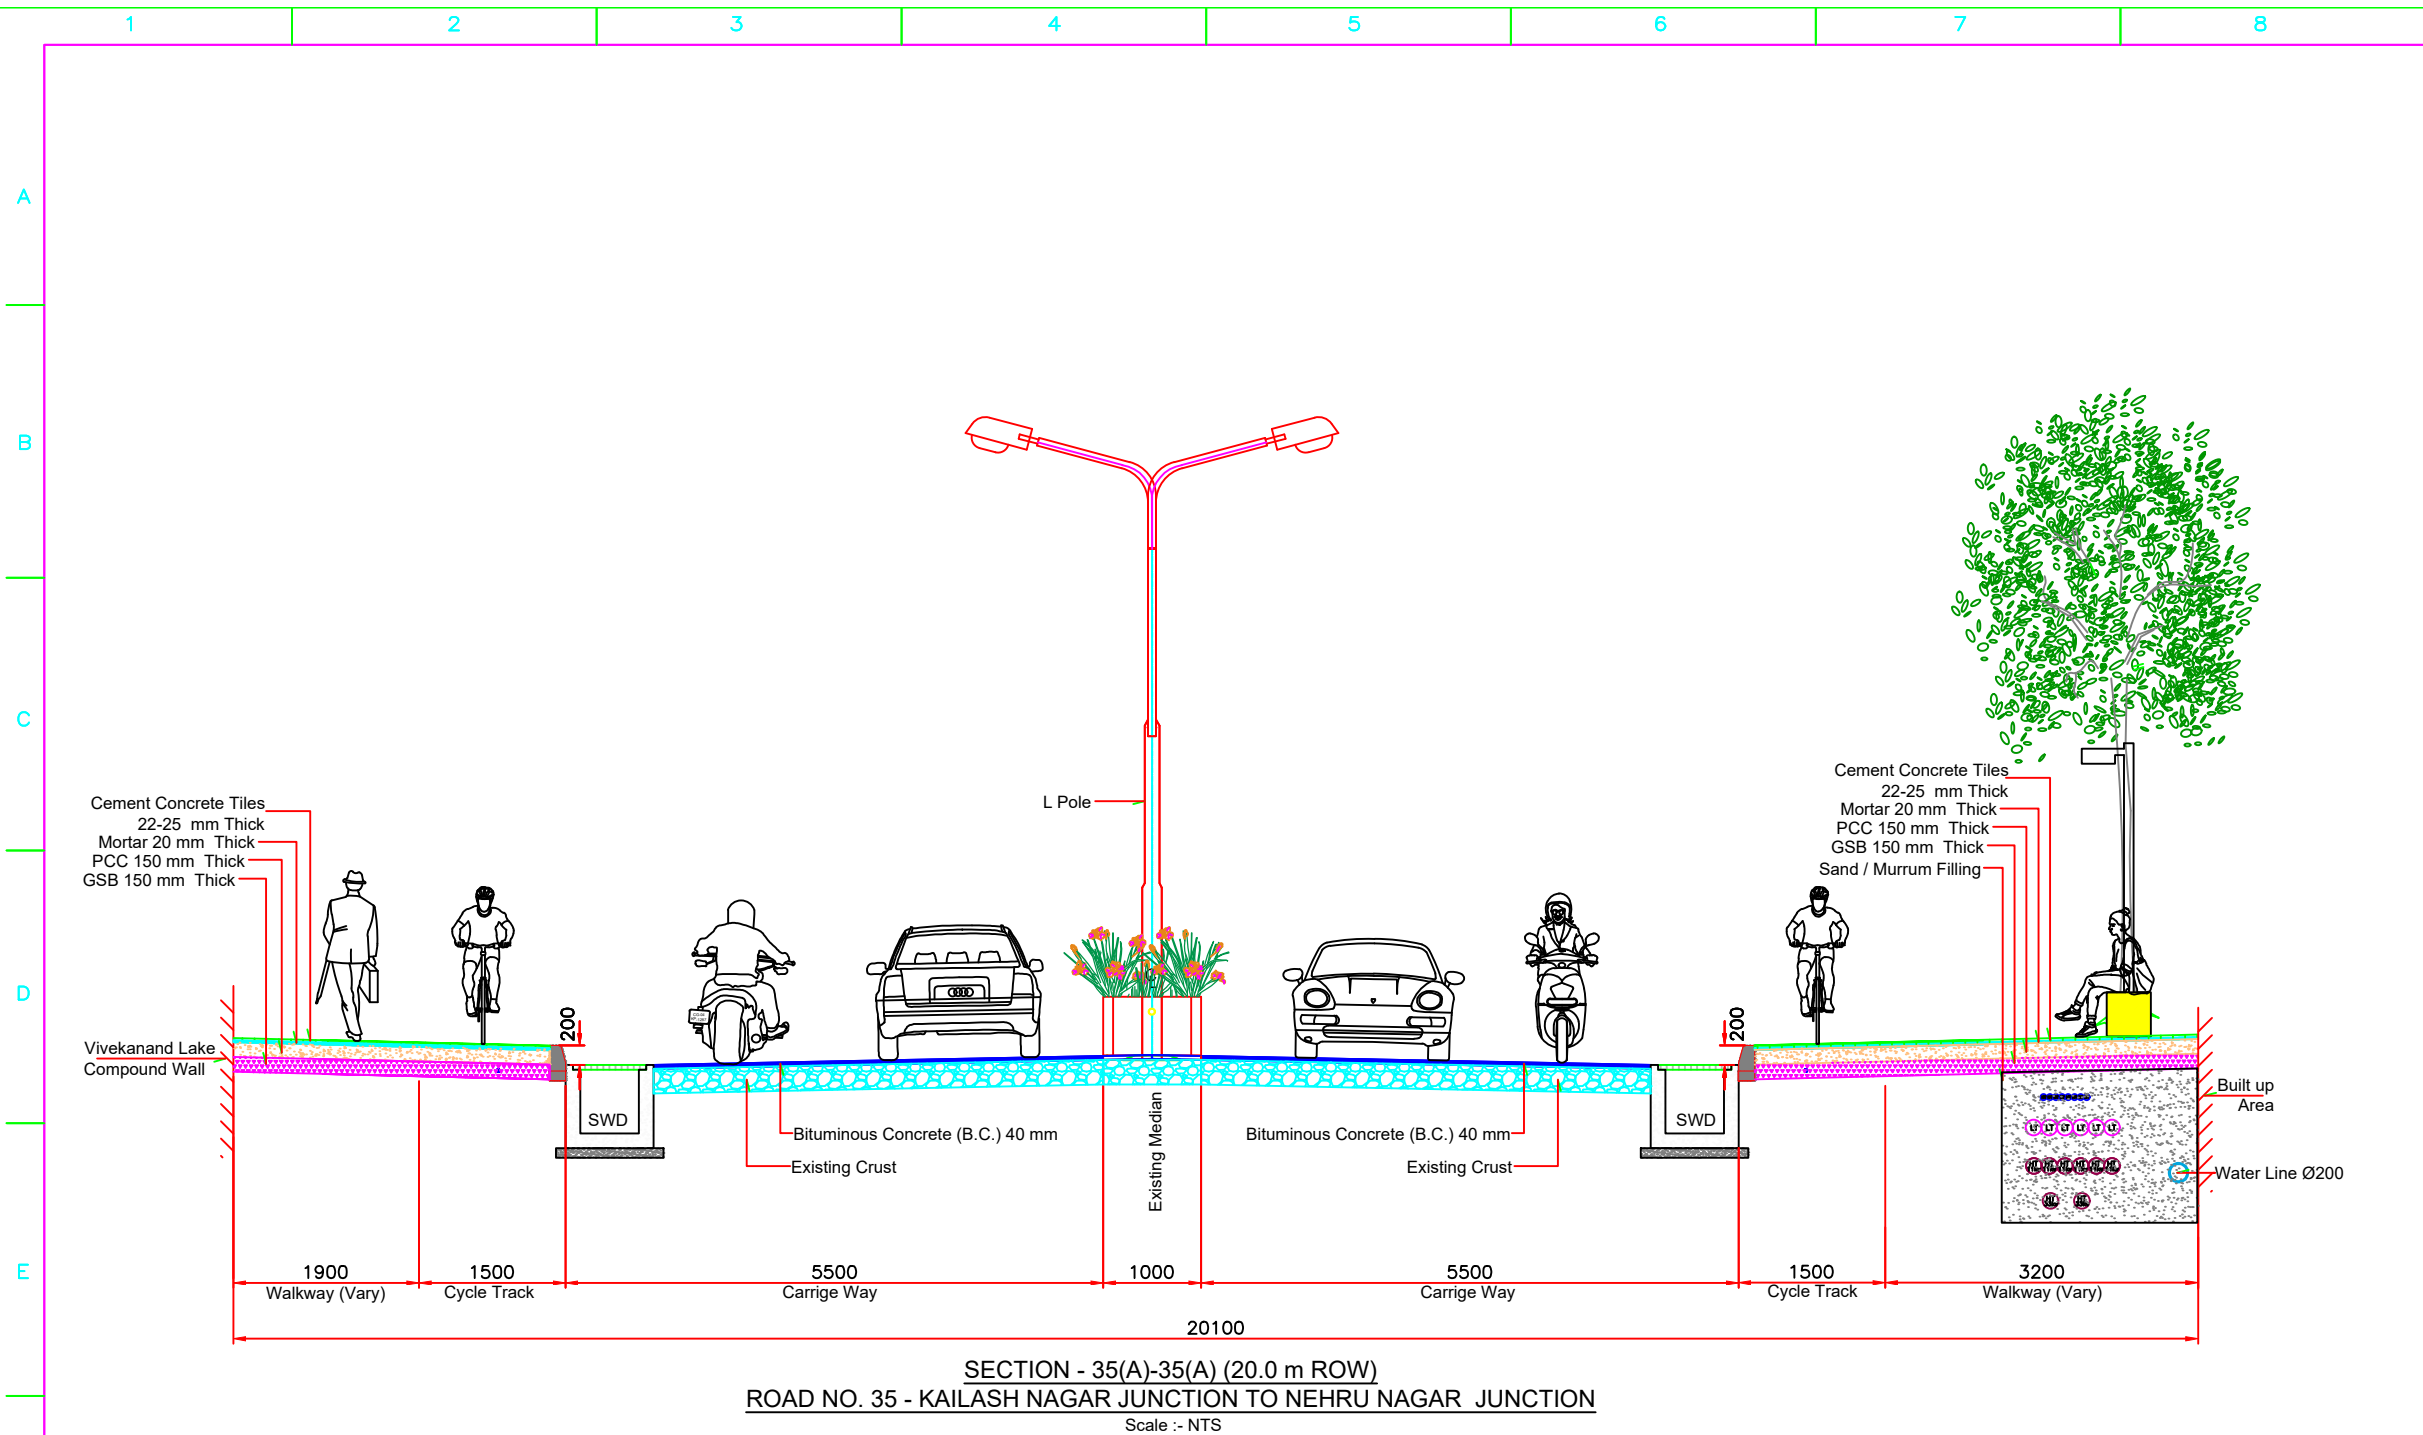

KEY PLAN-

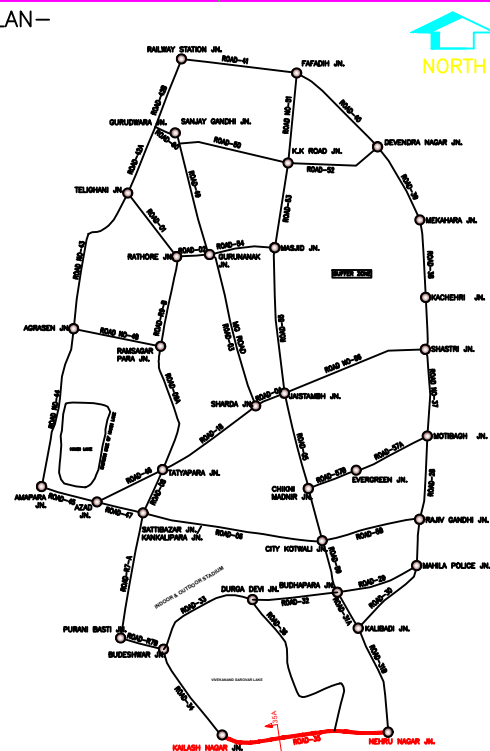

LEGENDS:-

CODE	NAME
ICT	INFORMATION & COMMUNICATION TECHNOLOGY
LT	LOW TENSION
HT 11 kv	HIGH TENSION 11 kv
HT 33 kv	HIGH TENSION 33 kv
PCC	PLAIN CEMENT CONCRETE
RCC	REINFORCED CEMENT CONCRETE
GSB	GRANULAR SUB-BASE
FRP	FIBRE REINFORCED PLASTIC
SWD	STORM WATER DRAIN
PVC	POLYVINYL CHLORIDE
C.C	CEMENT CONCRETE
B.C	BITUMINOUS CONCRETE

NOTES:-

- 1) ALL DIMENSION MILLIMETERS AND LEVELS ARE IN METERS.
- 2) DRAWING SHALL NOT BE SCALED FOR DIMENSION, ONLY WRITTEN DIMENSIONS SHALL BE FOLLOWED.

मोर
Raipur
SMART CITY

RAIPUR SMART CITY LIMITED
RAIPUR, CHHATTISGARH

CROSS SECTION DETAIL
SECTION 35(A)-35(A) FOR ROAD-35



TATA CONSULTING ENGINEERS LIMITED
WADIA TECHNO-ENGINEERING SERVICES LIMITED
MUMBAI



SCALE : NTS
DC & DISC: MUM-CV

DWG NO. TCE.10596A-CV-3054-SI-30180

ISSUE P1

P1	SIGN. INITIALS REVISIONS	IRF											01.10.2018
P0	SIGN. INITIALS REVISIONS	IRF											17.09.2018
ISSUE		DRN	DSN	CHD	CV	EL	IC	ME		PE/PM	APPD	DATE	

'P' (PRELIMINARY) ISSUES ARE NOT TO BE USED FOR CONSTRUCTION / FABRICATION BUT ARE ISSUED FOR LIMITED PURPOSES ONLY AS INDICATED IN THE SMALL BLOCK ABOVE THIS BLOCK.

CONSTRUCTION / FABRICATION WORK IS PERMITTED ON 'R' (RELEASED) ISSUES ONLY.

INFORMATION CONTAINED WITHIN 'HOLD' IS NOT RELEASED FOR CONSTRUCTION / FABRICATION. FIELD MUST GET DESIGN OFFICE TO CLEAR 'HOLDS' IN TIME BEFORE PROCEEDING WITH ANY CONSTRUCTION / FABRICATION WORK RELATED TO 'HOLDS'.

PURPOSE : ONLY FOR 'P' ISSUES
DO NOT SCALE

Proprietary rights of the information contained herein belong to TCE. This information is intended to be used for the mentioned purpose/project only. In case of misuse of information and any claim arising thereof, cost and consequence will be on the party misusing the information.

FILE NAME 10596A-CV-30180-P0

GROUND LEVEL



TOP OF
UPPERMOST
PIPE OF
ELECTRICAL

500

ANY OTHER
UTILITY PIPE

1. ALL DIMENSIONS ARE IN METER UNLESS OTHERWISE SPECIFIED.
2. CONCRETE ENCASEMENT OF 150 MM THICKNESS TO BE PROVIDED FOR ALL SERVICES IF MINIMUM COVER OF 1M NOT AVAILABLE.
3. VERTICAL SPACING BETWEEN UTILITIES SHALL BE AS SPECIFIED IN DRAWING. IN NO CASE, IT SHALL GO BELOW 0.3m.


 RAIPUR SMART CITY LIMITED
 RAIPUR SMART CITY LIMITED



TYPICAL DETAILS OF UTILITY CROSSING

FILE NAME: TCE.10596A-CV-3054-SI-30182.P0.Dwg



WADIA
Associates
ENGINEERS . ARCHITECTS . CONSULTANTS

ISSUE P0

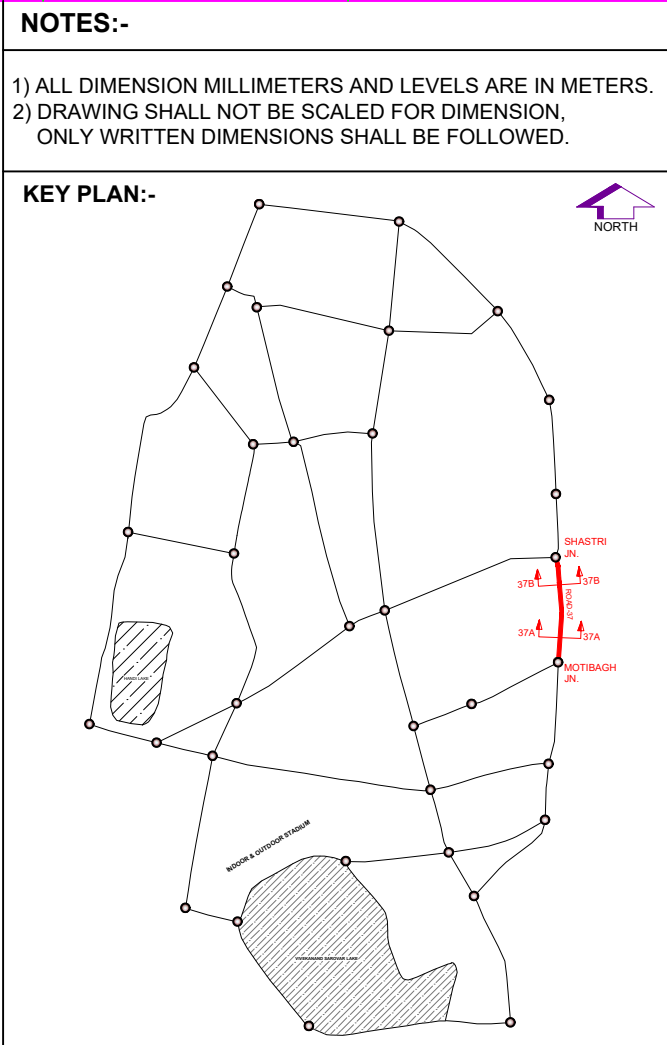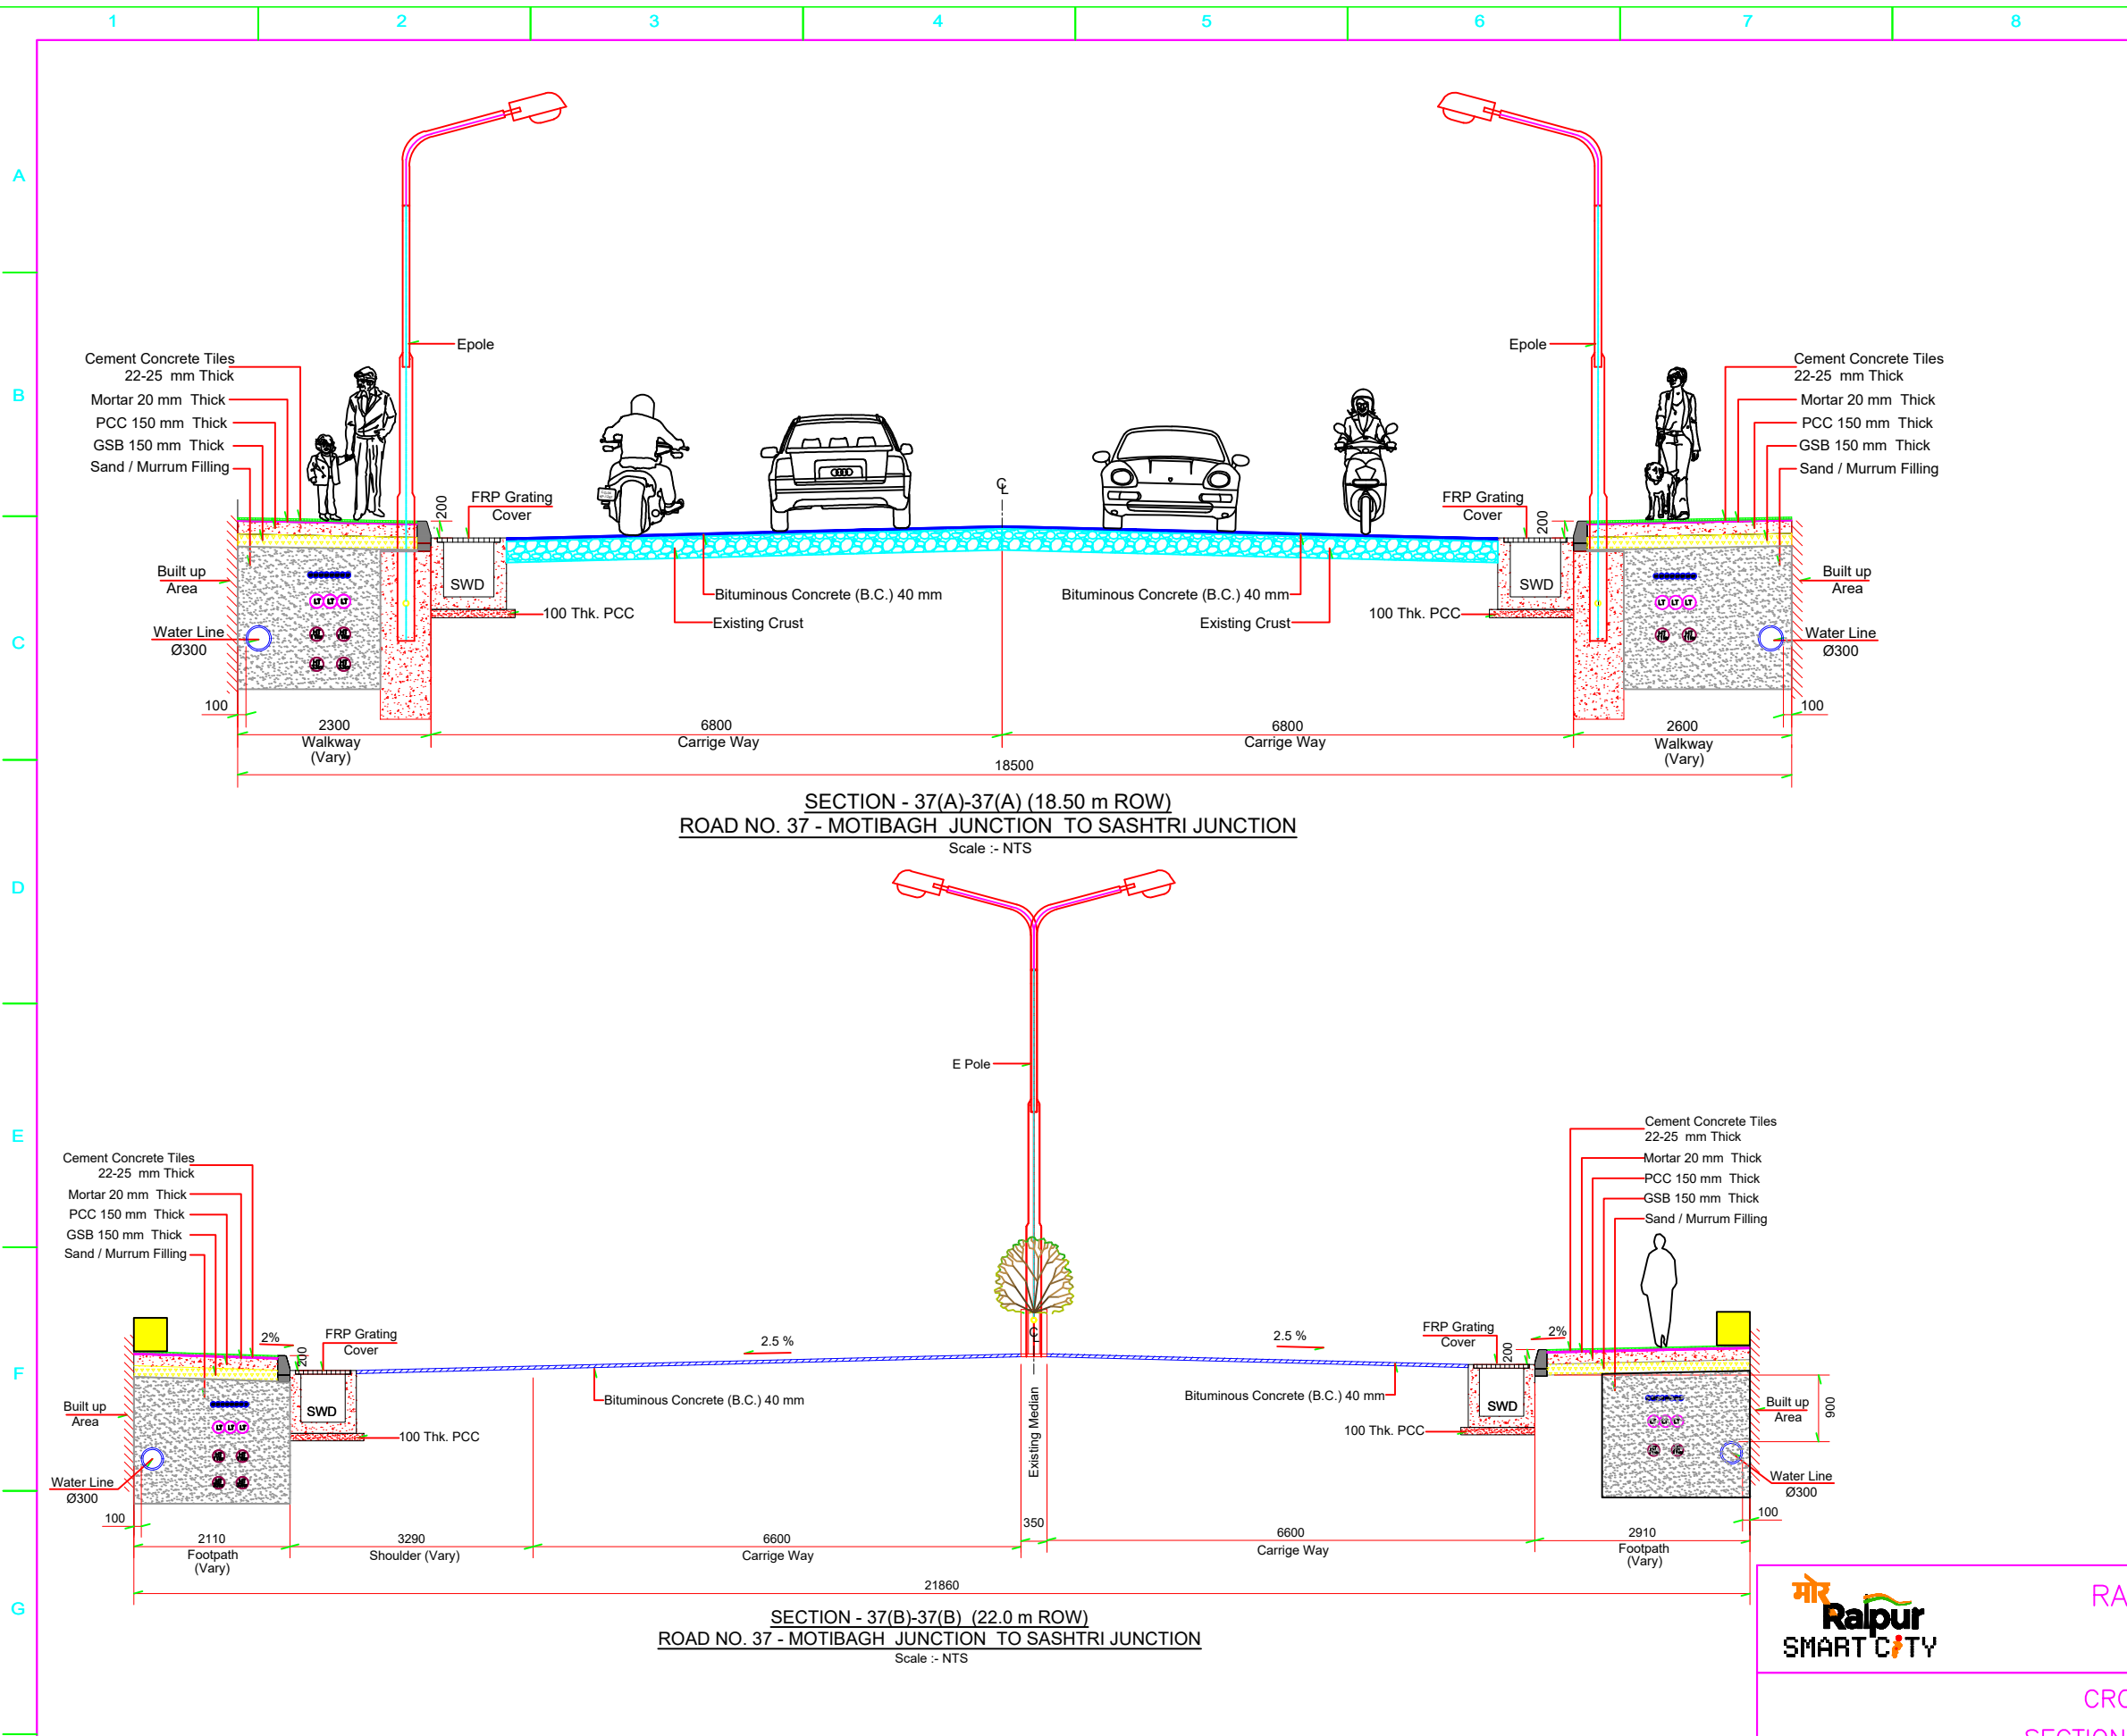

LEGENDS:-

CODE	NAME
ICT	INFORMATION & COMMUNICATION TECHNOLOGY
LT	LOW TENSION
HT 11 kv	HIGH TENSION 11 kv
HT 33 kv	HIGH TENSION 33 kv
PCC	PLAIN CEMENT CONCRETE
RCC	REINFORCED CEMENT CONCRETE
GSB	GRANULAR SUB-BASE
FRP	FIBRE REINFORCED PLASTIC
SWD	STORM WATER DRAIN
PVC	POLYVINYL CHLORIDE
C.C	CEMENT CONCRETE
B.C	BITUMINOUS CONCRETE



RAIPUR SMART CITY LIMITED
RAIPUR, CHHATTISGARH

CROSS SECTION DETAIL
SECTION 37A-37A FOR ROAD-37
SECTION 37B-37B FOR ROAD-37



SCALE : NTS DWG NO. TCE.10596A-CV-3054-SI-30183 ISSUE P0
DC & DISC: MUM-CV

SIGN.										
P0										
ISSUE										
	DRN	DSN	CHD	CV	EL	IC	ME	PE/PM	APPD	DATE

"P" (PRELIMINARY) ISSUES ARE NOT TO BE USED FOR CONSTRUCTION / FABRICATION BUT ARE ISSUED FOR LIMITED PURPOSES ONLY AS INDICATED IN THE SMALL BLOCK ABOVE THIS BLOCK.

CONSTRUCTION / FABRICATION WORK IS PERMITTED ON "R" (RELEASED) ISSUES ONLY.


INFORMATION CONTAINED WITHIN 'HOLD' IS NOT RELEASED FOR CONSTRUCTION / FABRICATION. FIELD MUST GET DESIGN OFFICE TO CLEAR 'HOLD' IN TIME BEFORE PROCEEDING WITH ANY CONSTRUCTION/ FABRICATION WORK RELATED TO 'HOLD'.

FOR TENDER PURPOSE


DO NOT SCALE

PROPRIETARY RIGHTS OF THE INFORMATION CONTAINED HEREIN BELONG TO TCE. THIS INFORMATION IS INTENDED TO BE USED FOR THE MENTIONED PURPOSE/PROJECT ONLY. IN CASE OF MISUSE OF INFORMATION AND ANY CLAIM ARISING THEREOF, COST AND CONSEQUENCE WILL BE ON THE PARTY MISUSING THE INFORMATION.

FILE NAME 10596A-CV-30183-P0

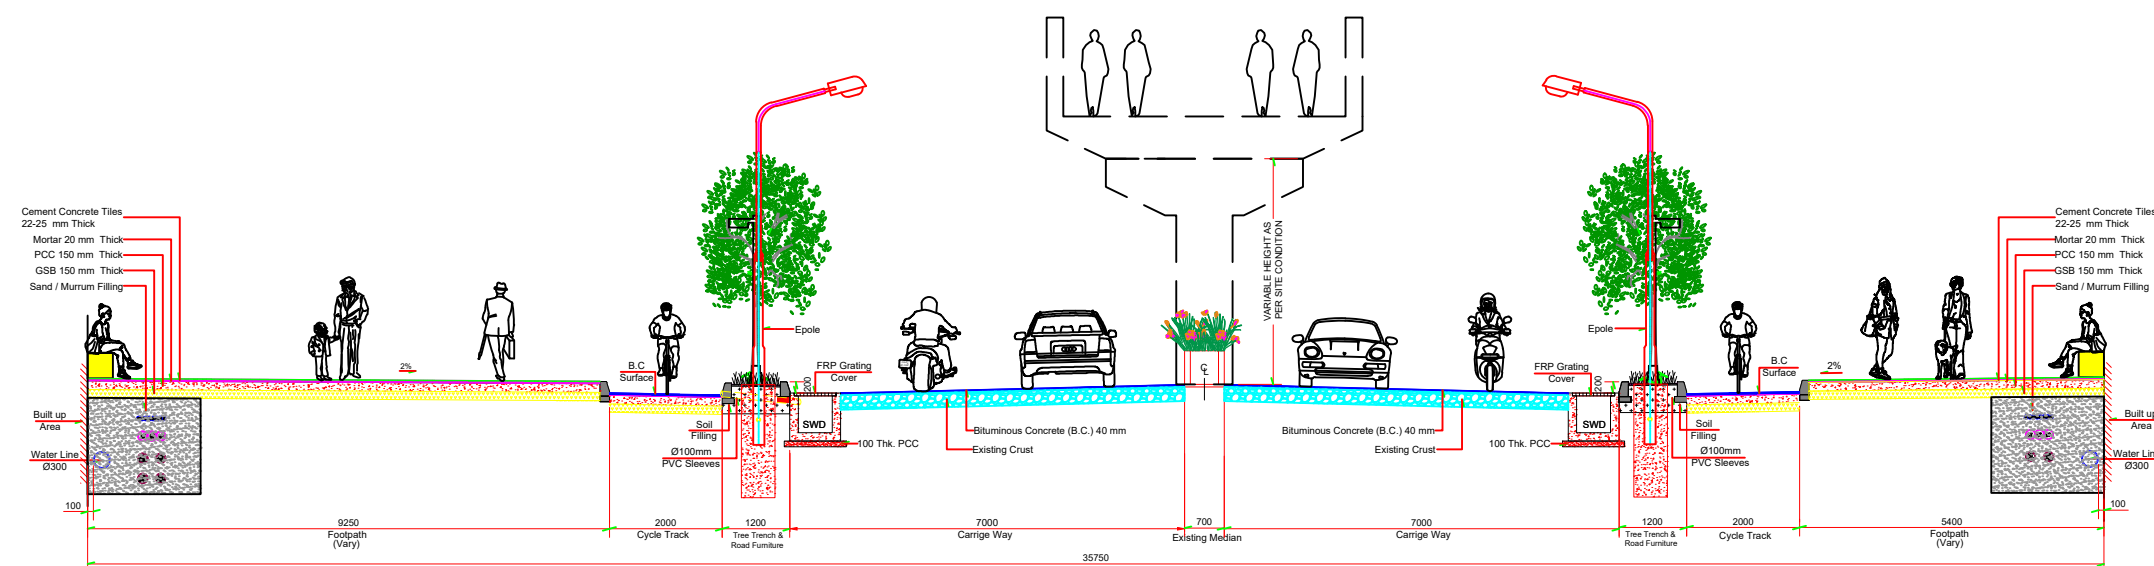

SECTION - 38(A)-38(A) (36.0 m ROW)
ROAD NO. 38 - SASHTRI JUNCTION TO MEKAHARA JUNCTION
Scale :- NTS

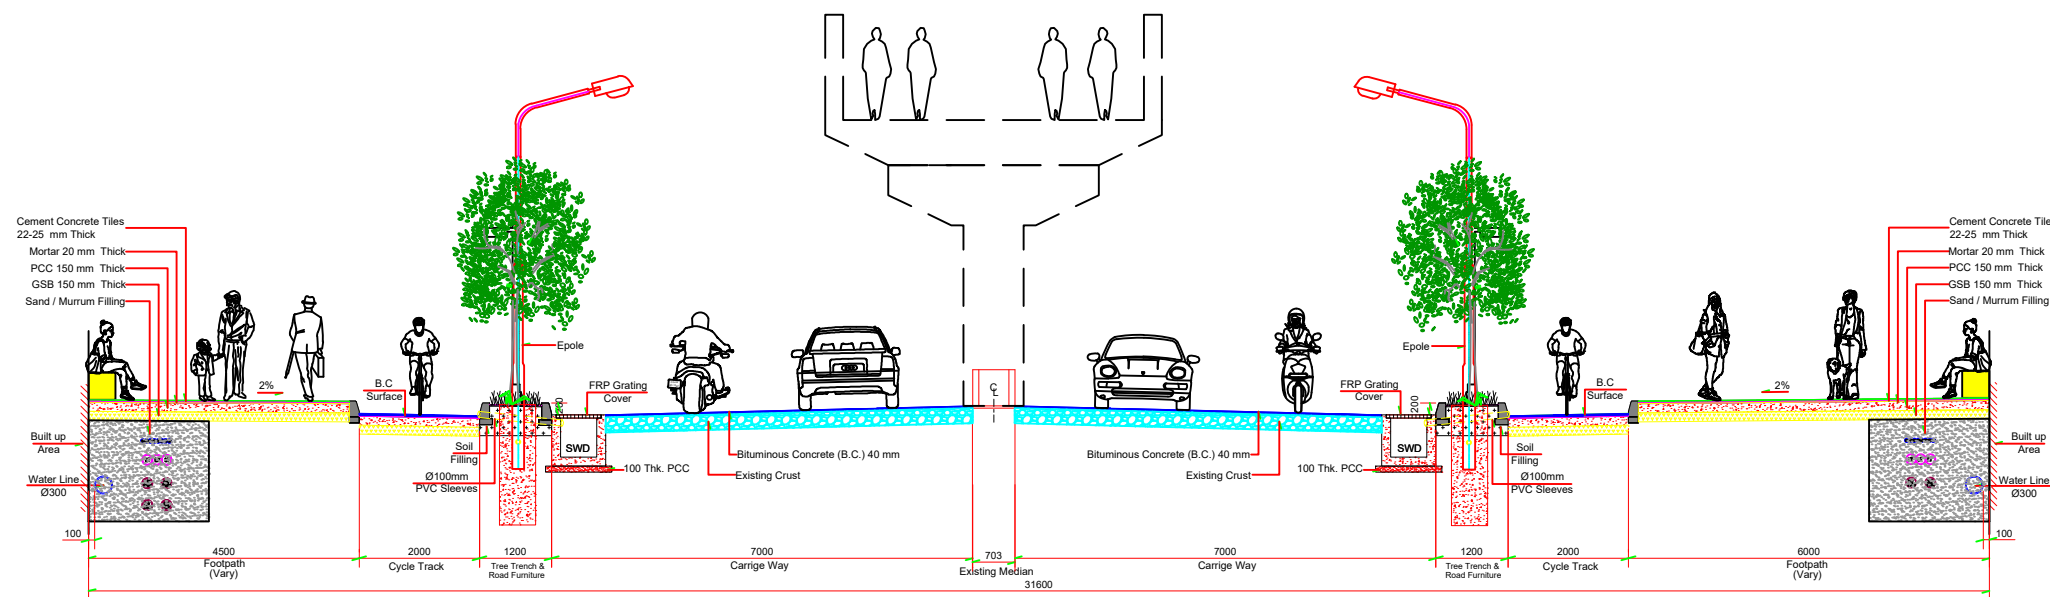


SECTION - 38(B)-38(B) (32.0 m ROW)
ROAD NO. 38 - SASHTRI JUNCTION TO MEKAHARA JUNCTION
Scale :- NTS

NOTES:-

- 1) ALL DIMENSION MILLIMETERS AND LEVELS ARE IN METERS
2) DRAWING SHALL NOT BE SCALED FOR DIMENSION,
ONLY WRITTEN DIMENSIONS SHALL BE FOLLOWED.

KEY PLAN:-

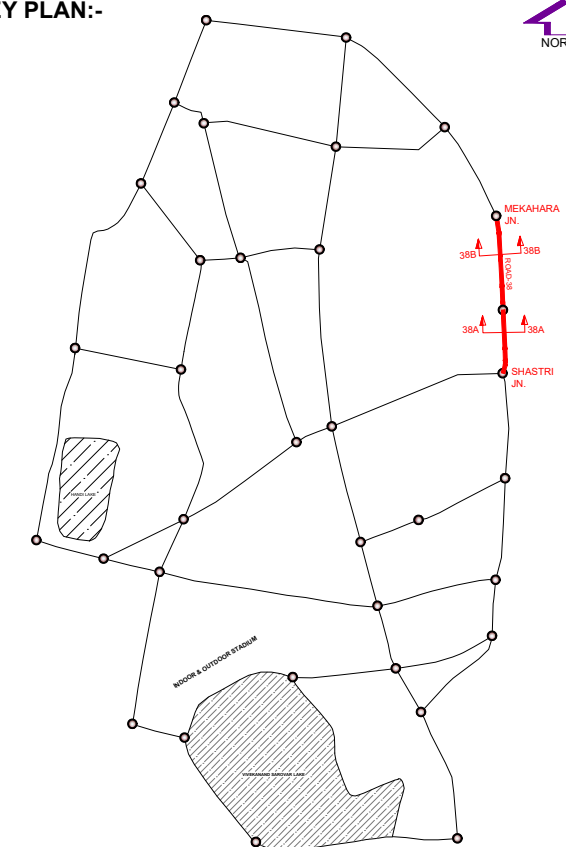

LEGENDS:-	
CODE	NAME
ICT	INFORMATION & COMMUNICATION TECHNOLOGY
LT	LOW TENSION
HT 11 kv	HIGH TENSION 11 kv
HT 33 kv	HIGH TENSION 33 kv
PCC	PLAIN CEMENT CONCRETE
RCC	REINFORCED CEMENT CONCRETE
GSB	GRANULAR SUB-BASE
FRP	FIBRE REINFORCED PLASTIC
SWD	STORM WATER DRAIN
PVC	POLYVINYL CHLORIDE
C.C	CEMENT CONCRETE
B.C	BITUMINOUS CONCRETE



RAIPUR SMART CITY LIMITED
RAIPUR, CHHATTISGARH

CROSS SECTION DETAIL
SECTION 38A-38A FOR ROAD-38
SECTION 38B-38B FOR ROAD-38



TATA CONSULTING ENGINEERS LIMITED
WADIA TECHNO-ENGINEERING SERVICES LIMITED
MUMBAI



SCALE	: NTS
DC & DISC	: MUM-CV

DWG NO.	TCE.10596A-CV-3054-SI-30184
---------	-----------------------------

ISSUE	P0
-------	----

TCE FORM NO. 093 R0

	SIGN.												
	INITIALS												
	REVISIONS												
PO	SIGN.	<i>IRF</i>											
	INITIALS	IRF											
	REVISIONS												
ISSUE		DRN	DSN	CHD	CV	EL	IC	ME			PE/PM	APPD	DATE
		Cleared											

'P' (PRELIMINARY) ISSUES ARE NOT TO BE USED FOR CONSTRUCTION / FABRICATION BUT ARE ISSUED FOR LIMITED PURPOSES ONLY AS INDICATED IN THE SMALL BLOCK ABOVE THIS BLOCK.

CONSTRUCTION / FABRICATION WORK IS PERMITTED ON
'R' (RELEASED) ISSUES ONLY.


INFORMATION CONTAINED WITHIN 'HOLD' IS NOT
RELEASED FOR CONSTRUCTION / FABRICATION.
FIELD MUST GET DESIGN OFFICE TO CLEAR 'HOLDS'
IN TIME BEFORE PROCEEDING WITH ANY CONSTRUCTION/
FABRICATION WORK RELATED TO 'HOLDS'.

FOR TENDER PURPOSE


DO NOT SCALE

PROPRIETARY RIGHTS OF THE INFORMATION CONTAINED
HEREIN BELONG TO TCE. THIS INFORMATION IS INTENDED
TO BE USED FOR THE MENTIONED PURPOSE/PROJECT
ONLY. IN CASE OF MISUSE OF INFORMATION AND ANY
CLAIM ARISING THEREOF, COST AND CONSEQUENCE WILL
BE ON THE PARTY MISUSING THE INFORMATION.

FILE NAME 10596A-CV-30184-P0

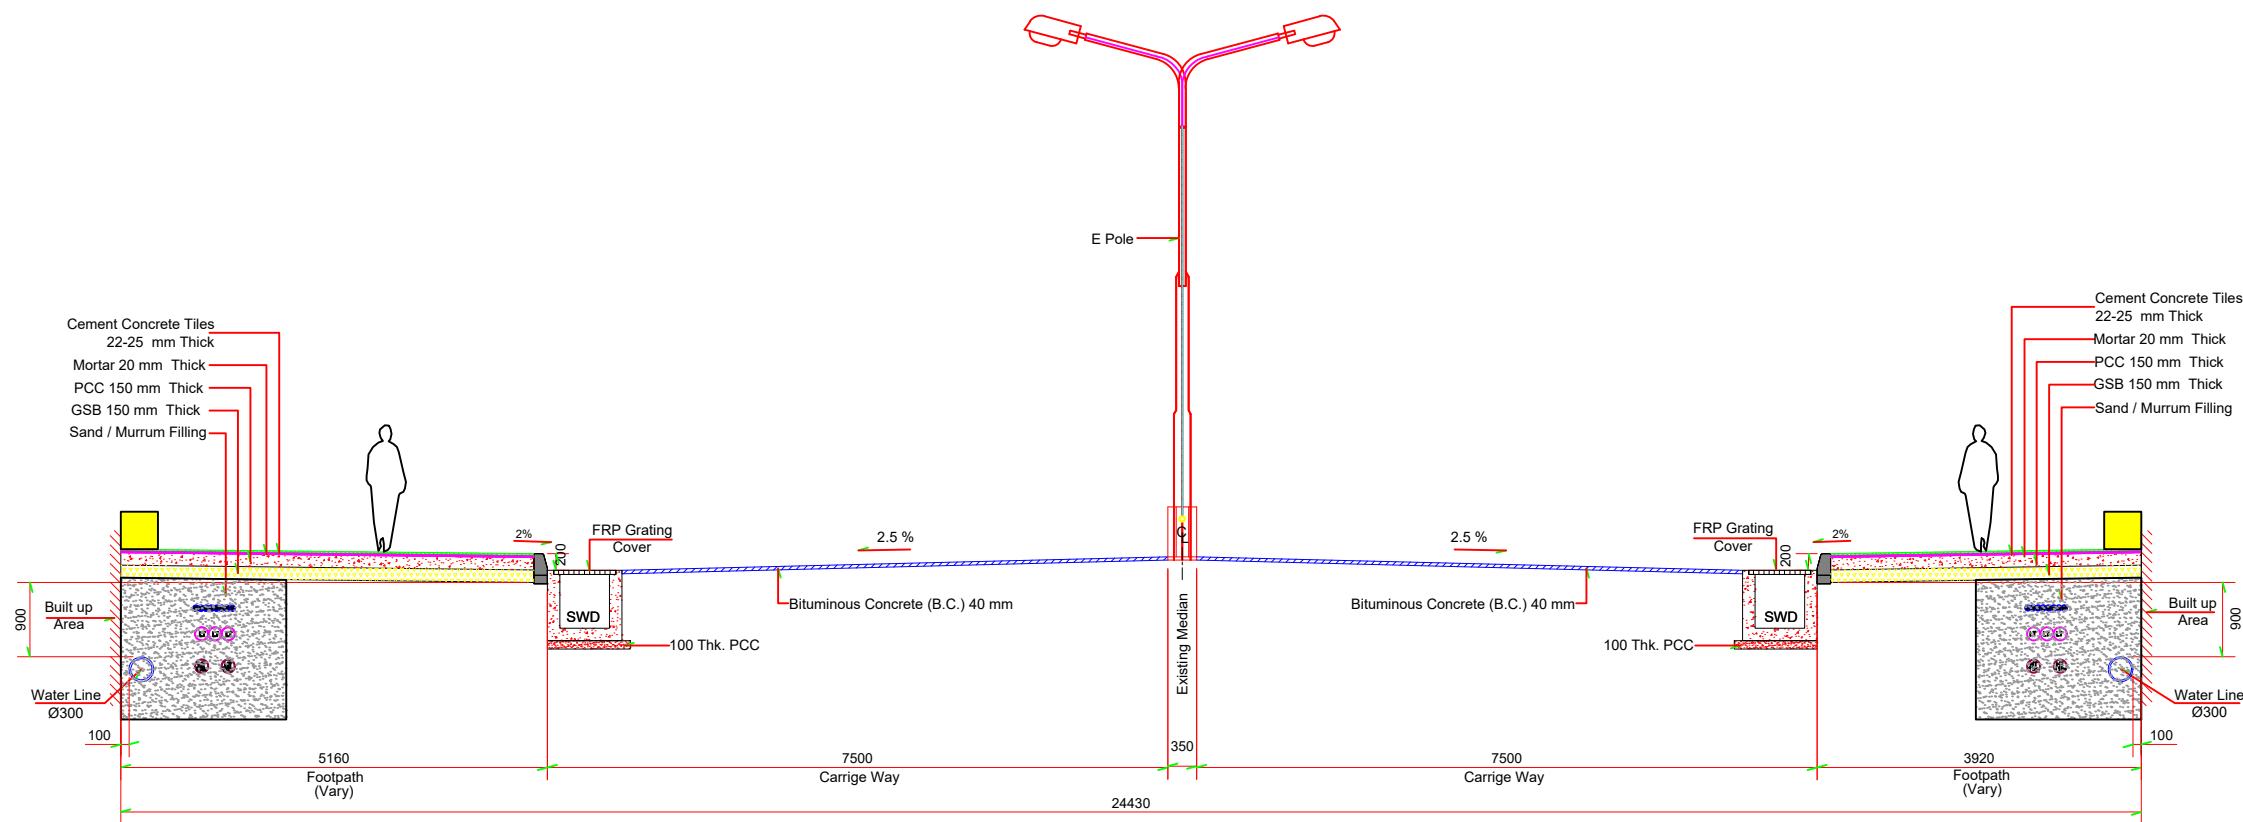

SECTION - 41-41 (25.0 m ROW)
ROAD NO. 41 - FAFADIH JUNCTION TO RAILWAY STATION JUNCTION
Scale :- NTS

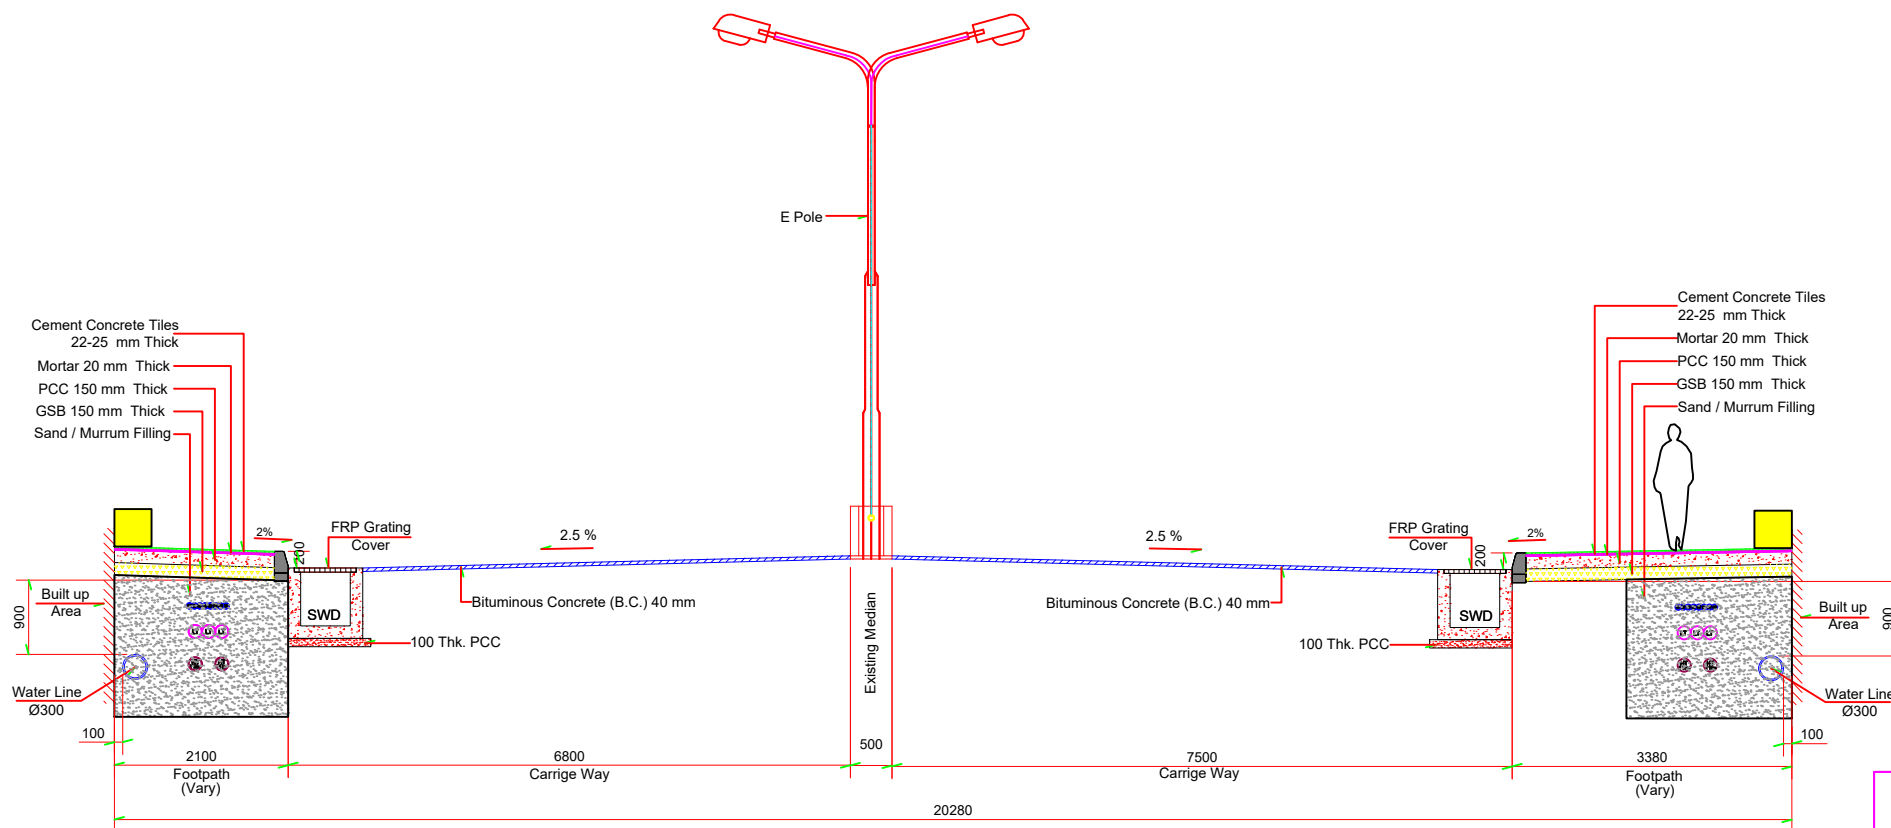


SECTION - 42(A) - 42(A) (20.0 m ROW)
ROAD NO. 42(A) - TELGHANI JUNCTION TO GURUDWARA JUNCTION
Scale :- NTS

NOTES:-

- 1) ALL DIMENSION MILLIMETERS AND LEVELS ARE IN METERS.
2) DRAWING SHALL NOT BE SCALED FOR DIMENSION,
ONLY WRITTEN DIMENSIONS SHALL BE FOLLOWED.

KEY PLAN:-

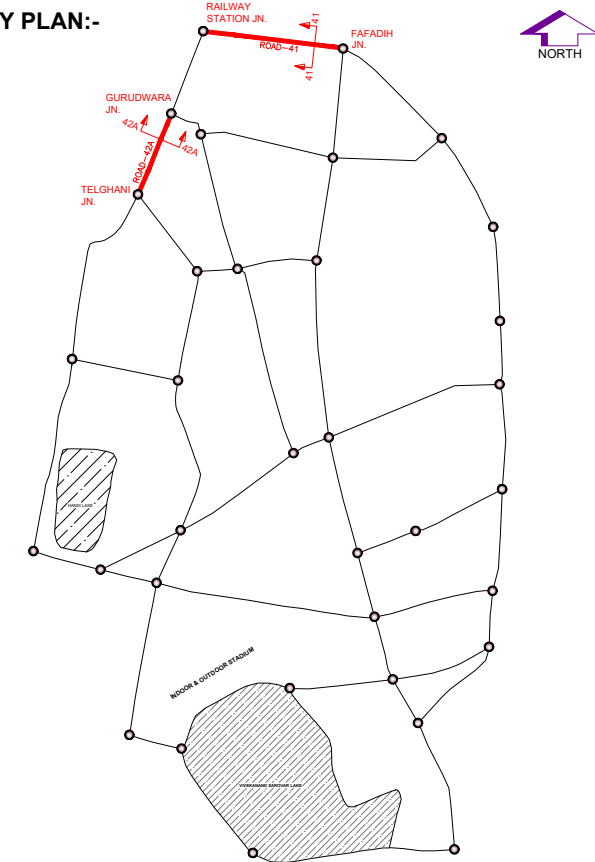

LEGENDS:-

CODE	NAME
ICT	INFORMATION & COMMUNICATION TECHNOLOGY
LT	LOW TENSION
HT 11 kv	HIGH TENSION 11 kv
HT 33 kv	HIGH TENSION 33 kv
PCC	PLAIN CEMENT CONCRETE
RCC	REINFORCED CEMENT CONCRETE
GSB	GRANULAR SUB-BASE
FRP	FIBRE REINFORCED PLASTIC
SWD	STORM WATER DRAIN
PVC	POLYVINYL CHLORIDE
C.C	CEMENT CONCRETE
B.C	BITUMINOUS CONCRETE



RAIPUR SMART CITY LIMITED

RAIPUR, CHHATTISGARH

CROSS SECTION DETAIL

SECTION 41-41 FOR ROAD-41

SECTION 42A-42A FOR ROAD-42A



TATA CONSULTING ENGINEERS LIMITED
WADIA TECHNO-ENGINEERING SERVICES LIMITED
MUMBAI




SCALE : NTS

DWG NO


DWG NO.	TCE.10596A-CV-3054-SI-30186
---------	-----------------------------

ISSUE DO

TCE FORM NO. 093 R0

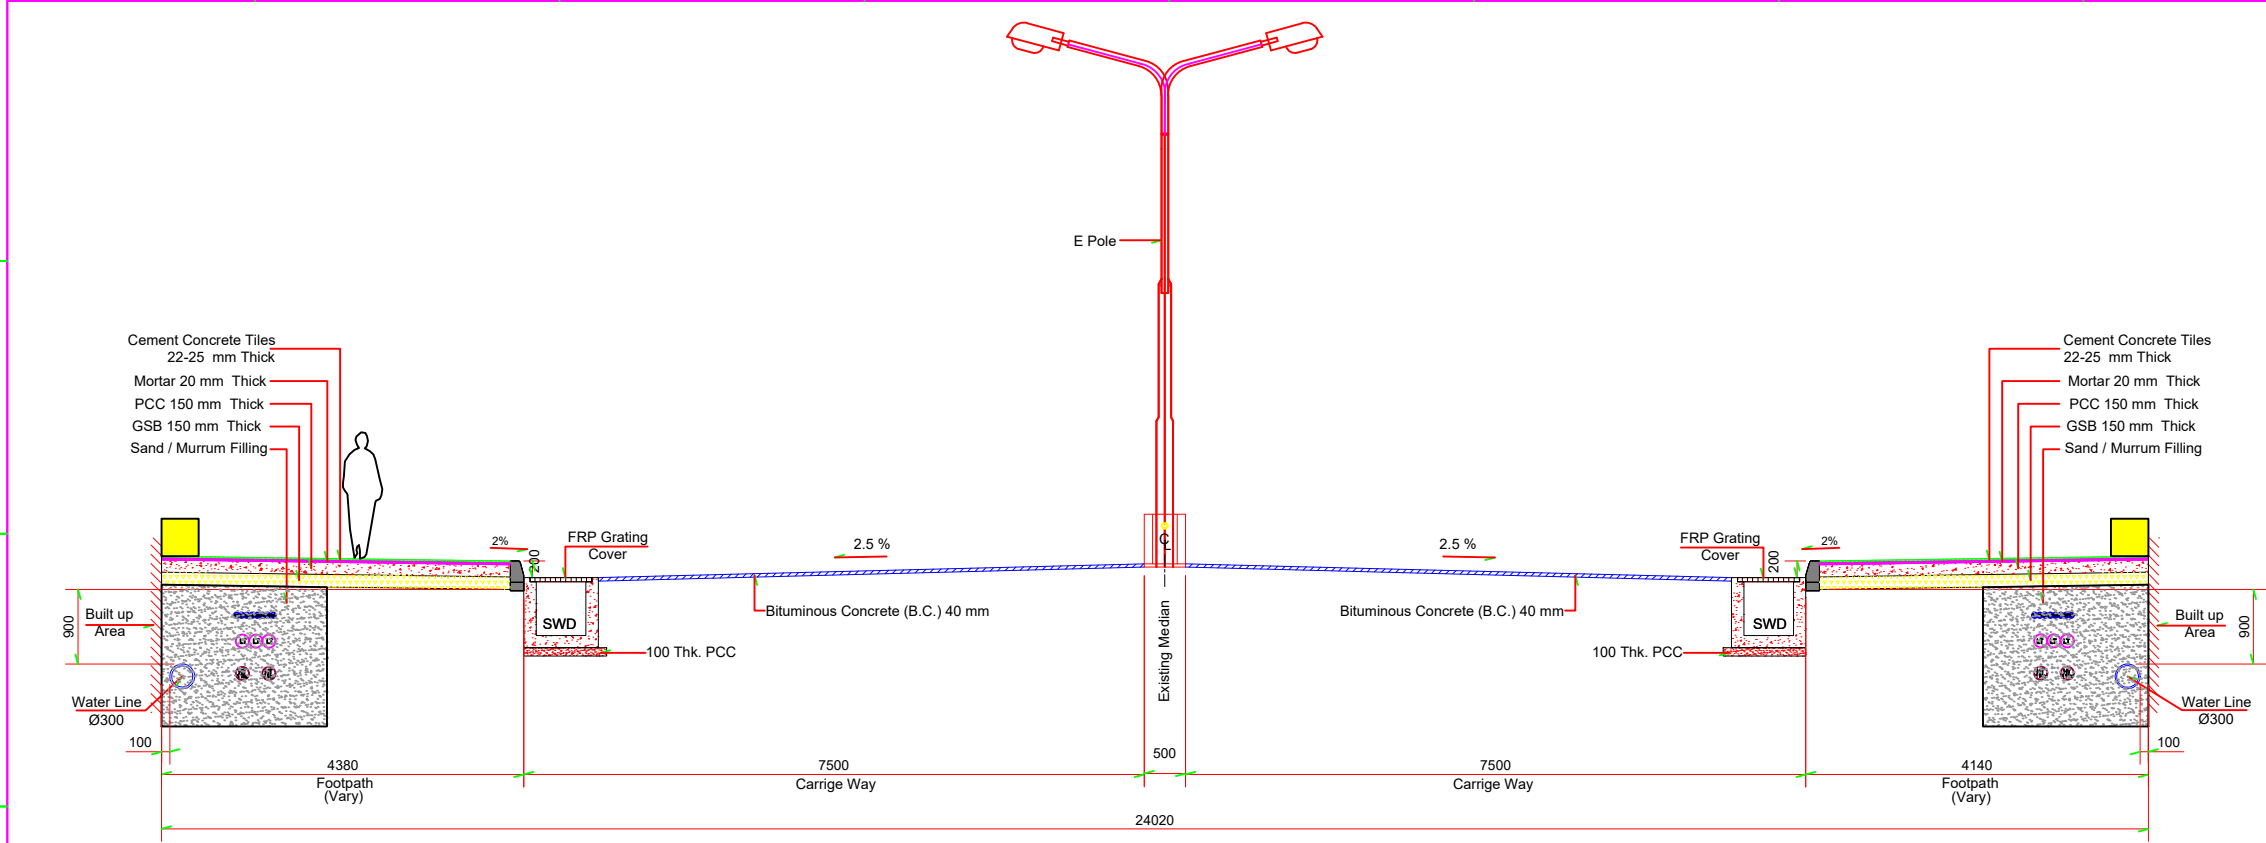


SECTION - 46 - 46 (24.0 m ROW)
ROAD NO. 46 - AZAD JUNCTION TO TATYAPARA JUNCTION
Scale :- NTS

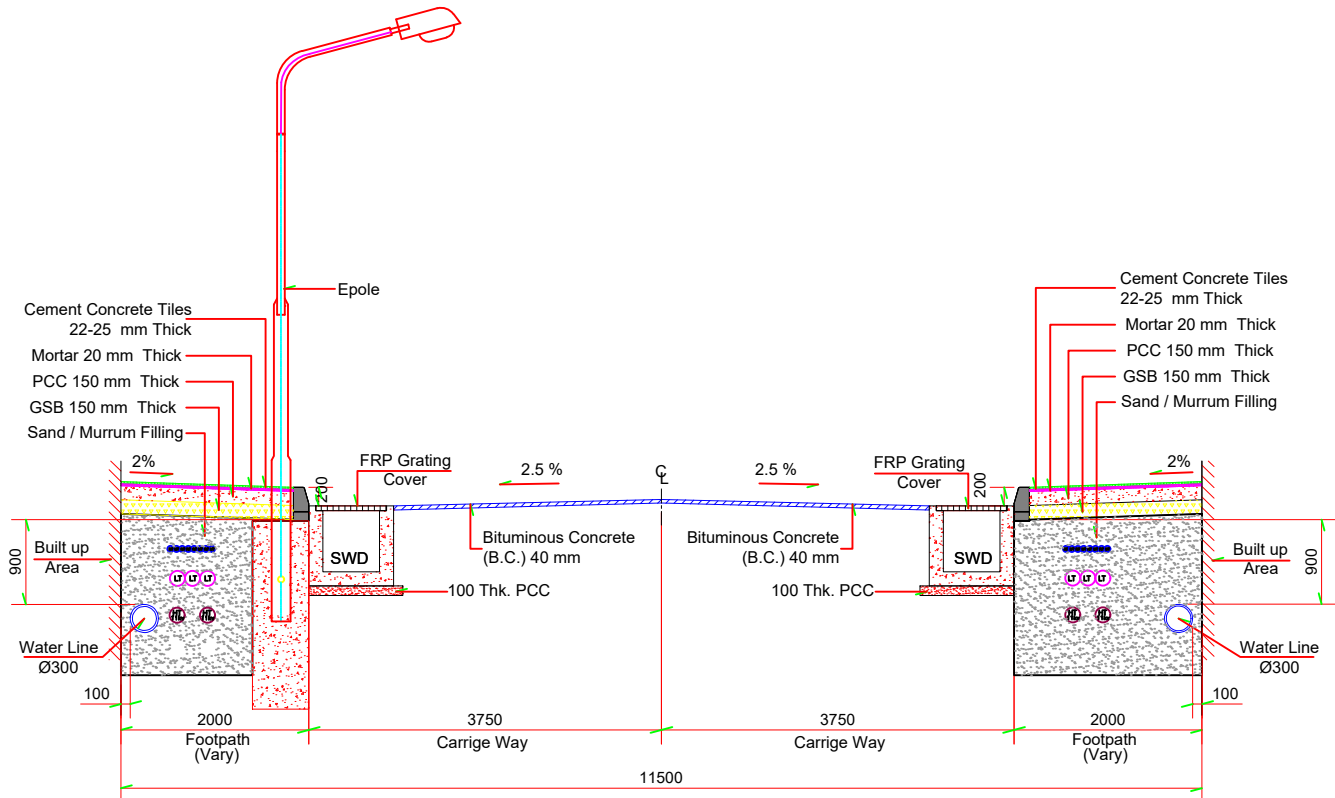


SECTION - 47 - 47 (11.50 m ROW)
ROAD NO. 47 - RAMSAGAR PARA JUNCTION TO AGRASEN JUNCTION
Scale :- NTS

NOTES:-
1) ALL DIMENSION MILLIMETERS AND LEVELS ARE IN METERS.
2) DRAWING SHALL NOT BE SCALED FOR DIMENSION, ONLY WRITTEN DIMENSIONS SHALL BE FOLLOWED.

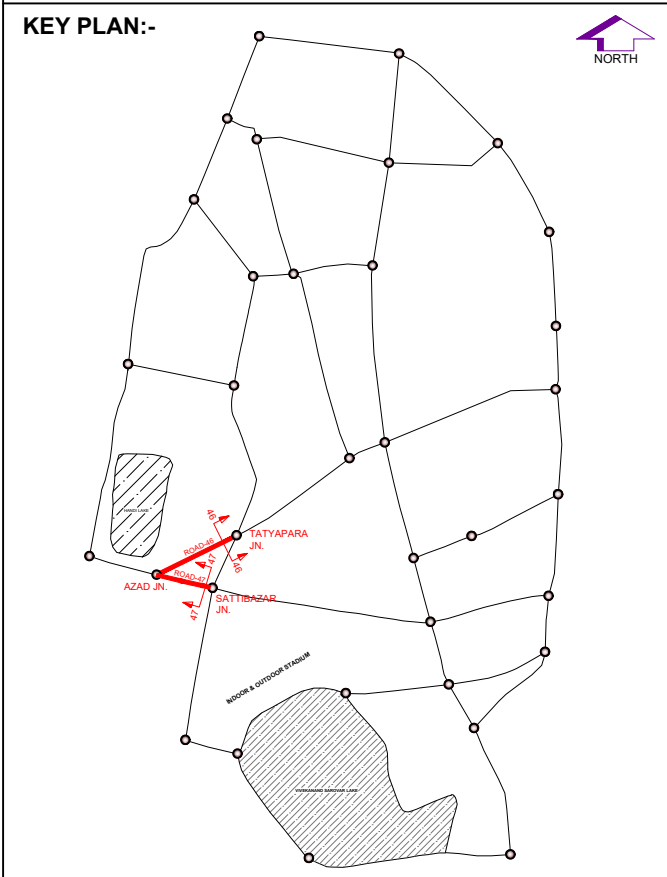


LEGENDS:-	
CODE	NAME
ICT	INFORMATION & COMMUNICATION TECHNOLOGY
LT	LOW TENSION
HT 11 kv	HIGH TENSION 11 kv
HT 33 kv	HIGH TENSION 33 kv
PCC	PLAIN CEMENT CONCRETE
RCC	REINFORCED CEMENT CONCRETE
GSB	GRANULAR SUB-BASE
FRP	FIBRE REINFORCED PLASTIC
SWD	STORM WATER DRAIN
PVC	POLYVINYL CHLORIDE
C.C	CEMENT CONCRETE
B.C	BITUMINOUS CONCRETE




RAIPUR SMART CITY LIMITED
RAIPUR, CHHATTISGARH

CROSS SECTION DETAIL
SECTION 46-46 FOR ROAD-46
SECTION 47-47 FOR ROAD-47



TATA CONSULTING ENGINEERS LIMITED
WADIA TECHNO-ENGINEERING SERVICES LIMITED
MUMBAI



SCALE : NTS
DC & DISC : MUM-CV

DWG NO. TCE.10596A-CV-3054-SI-30188

ISSUE P0

TCE FORM NO. 093 R0

SIGN.	INITIALS									
	REVISIONS									
P0	SIGN.	IRF								
ISSUE	DRN	DSN	CHD	CV	EL	IC	ME	PE/PM	APPD	DATE

FOR TENDER PURPOSE
DO NOT SCALE




PROPRIETARY RIGHTS OF THE INFORMATION CONTAINED HEREIN BELONG TO TCE. THIS INFORMATION IS INTENDED TO BE USED FOR THE MENTIONED PURPOSE/PROJECT ONLY. IN CASE OF MISUSE OF INFORMATION AND ANY CLAIM ARISING THEREOF, COST AND CONSEQUENCE WILL BE ON THE PARTY MISUSING THE INFORMATION.

FILE NAME 10596A-CV-30188-P0

'P' (PRELIMINARY) ISSUES ARE NOT TO BE USED FOR CONSTRUCTION / FABRICATION BUT ARE ISSUED FOR LIMITED PURPOSES ONLY AS INDICATED IN THE SMALL BLOCK ABOVE THIS BLOCK.


CONSTRUCTION / FABRICATION WORK IS PERMITTED ON 'R' (RELEASED) ISSUES ONLY.

INFORMATION CONTAINED WITHIN 'HOLD' IS NOT RELEASED FOR CONSTRUCTION / FABRICATION. FIELD MUST GET 'DESIGN OFFICE' TO CLEAR 'HOLD' IN TIME BEFORE PROCEEDING WITH ANY CONSTRUCTION/ FABRICATION WORK RELATED TO 'HOLD'.

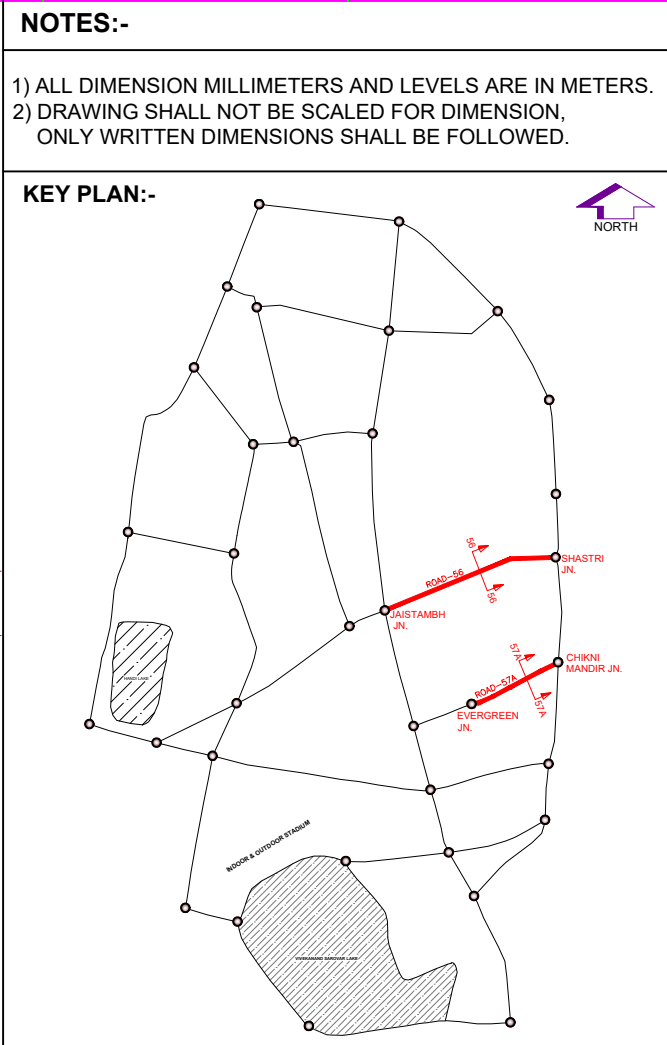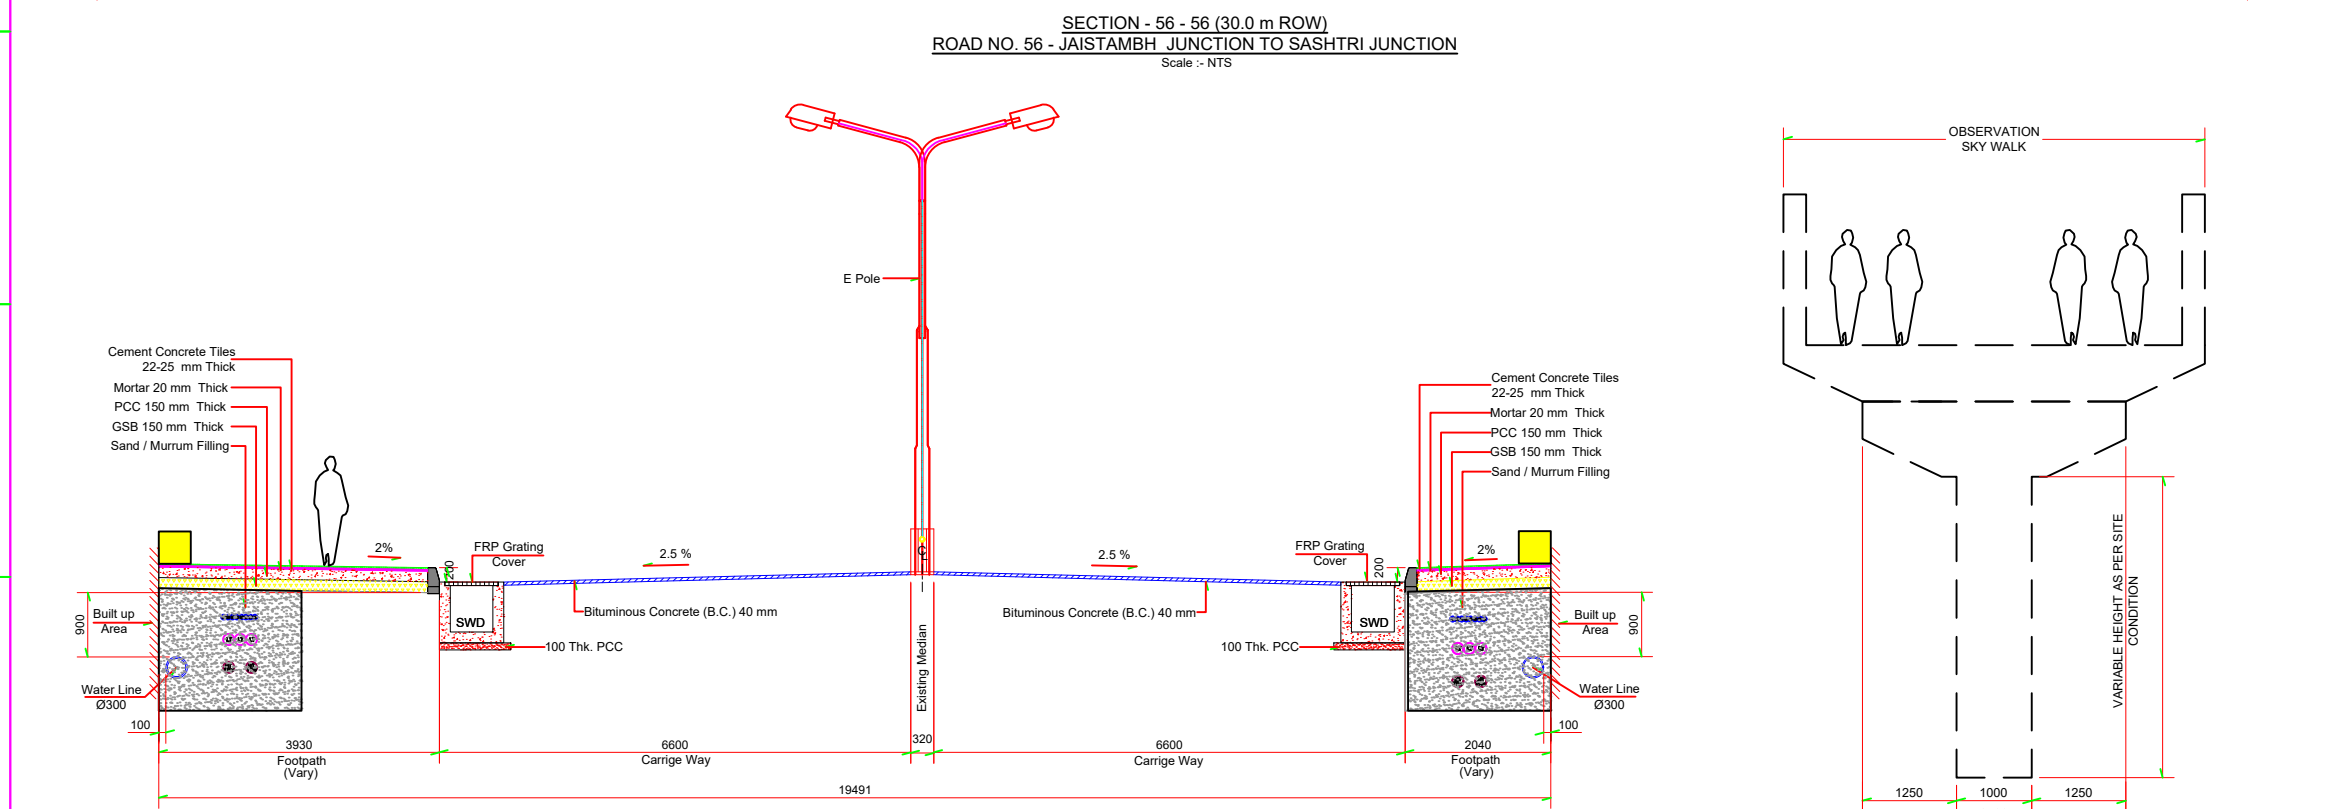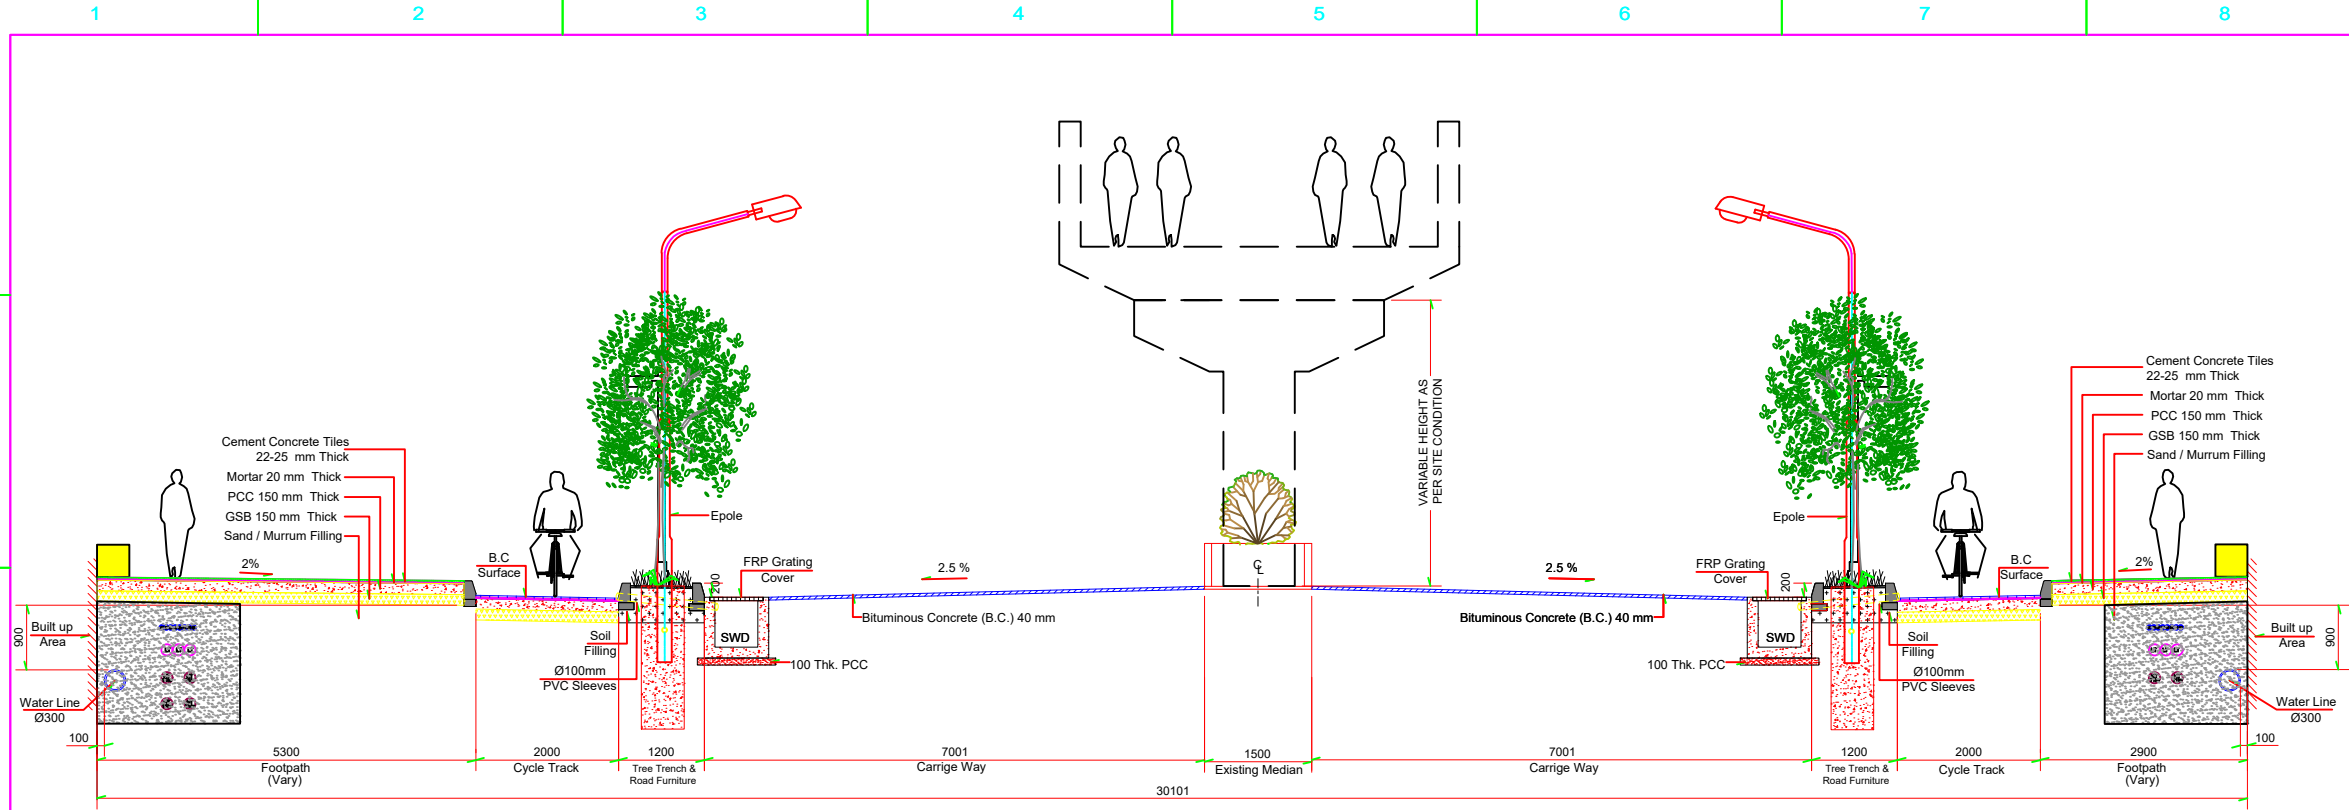

LEGENDS:-

CODE	NAME
ICT	INFORMATION & COMMUNICATION TECHNOLOGY
LT	LOW TENSION
HT 11 kv	HIGH TENSION 11 kv
HT 33 kv	HIGH TENSION 33 kv
PCC	PLAIN CEMENT CONCRETE
RCC	REINFORCED CEMENT CONCRETE
GSB	GRANULAR SUB-BASE
FRP	FIBRE REINFORCED PLASTIC
SWD	STORM WATER DRAIN
PVC	POLYVINYL CHLORIDE
C.C	CEMENT CONCRETE
B.C	BITUMINOUS CONCRETE

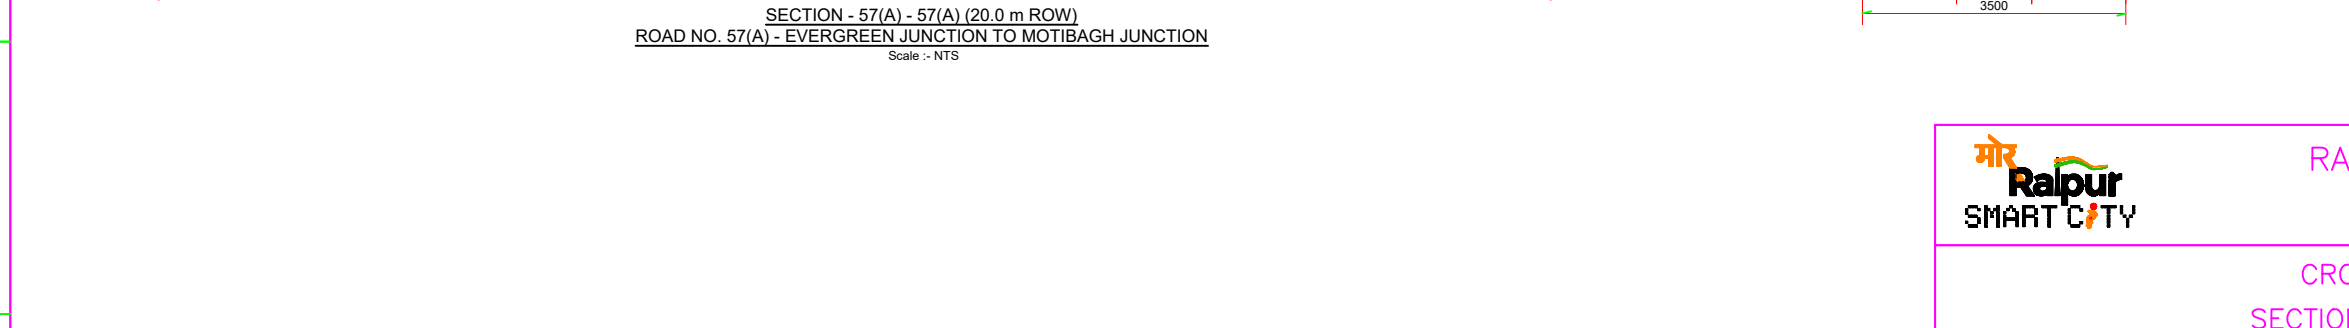

SIGN.										
P0										
ISSUE										

FOR TENDER PURPOSE									
DO NOT SCALE									
PROPRIETARY RIGHTS OF THE INFORMATION CONTAINED HEREIN BELONG TO TCE. THIS INFORMATION IS INTENDED TO BE USED FOR THE MENTIONED PURPOSE/PROJECT ONLY. IN CASE OF MISUSE OF INFORMATION AND ANY CLAIM ARISING THEREOF, COST AND CONSEQUENCE WILL BE ON THE PARTY MISUSING THE INFORMATION.									
FILE NAME 10596A-CV-30193-P0									

RAIPUR SMART CITY LIMITED
RAIPUR, CHHATTISGARH


CROSS SECTION DETAIL
SECTION 56-56 FOR ROAD-56
SECTION 57A-57A FOR ROAD-57

TATA CONSULTING ENGINEERS LIMITED
WADIA TECHNO-ENGINEERING SERVICES LIMITED
MUMBAI


SCALE : NTS
DC & DISC : MUM-CV

DWG NO. TCE.10596A-CV-3054-SI-30193
ISSUE P0

TCE FORM NO. 093 R0

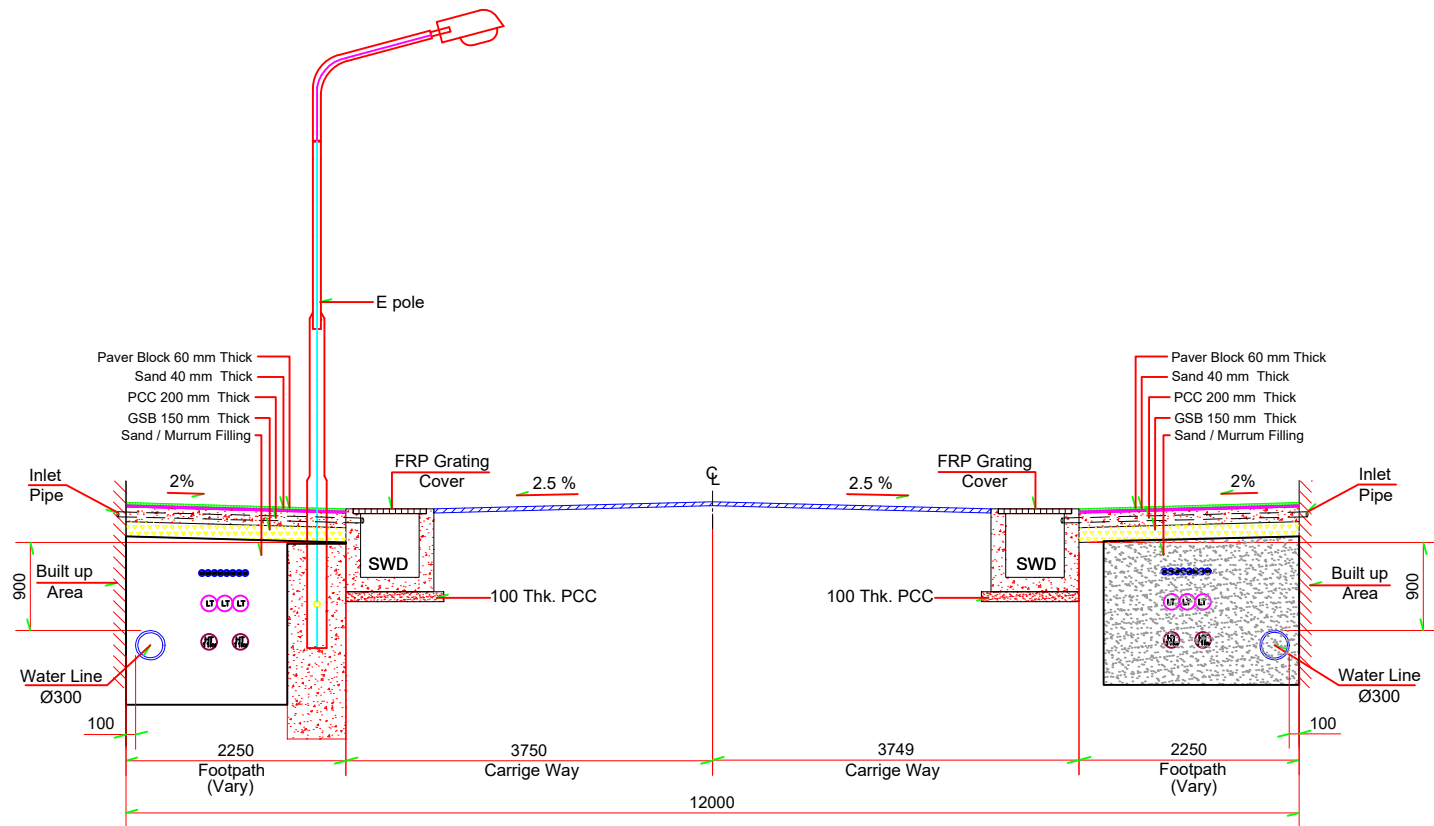

SECTION - 57(B) - 57(B) (12.0 m ROW)
ROAD NO. 57(B) - CHIKNI MANDIR JUNCTION TO EVERGREEN JUNCTION
Scale :- NTS

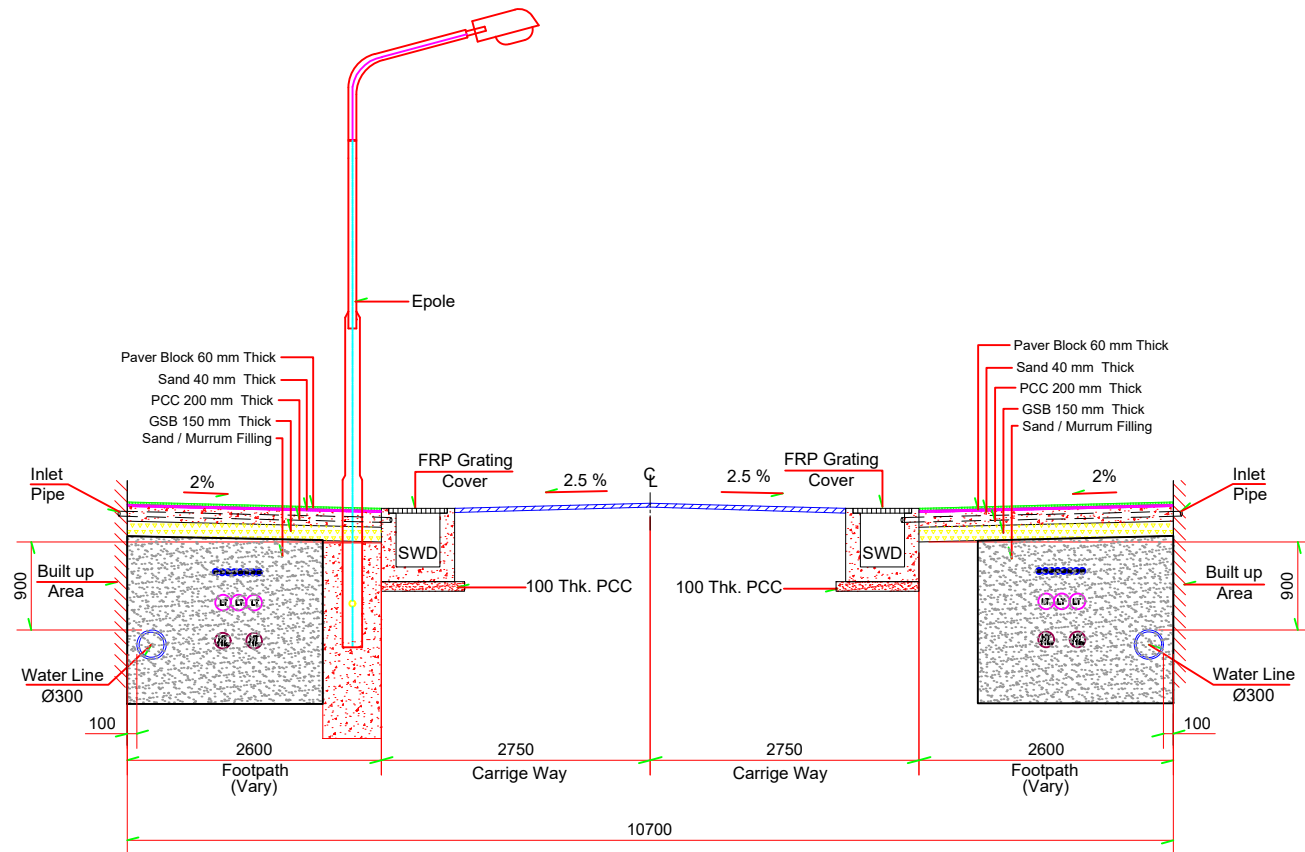


SECTION - 58 - 58 (11.0 m ROW)
ROAD NO. 58 - CITY KOTWALI JUNCTION TO RAJIV GANDHI JUNCTION
Scale :- NTS

NOTES:-

- 1) ALL DIMENSION MILLIMETERS AND LEVELS ARE IN METERS.
- 2) DRAWING SHALL NOT BE SCALED FOR DIMENSION, ONLY WRITTEN DIMENSIONS SHALL BE FOLLOWED.

KEY PLAN:-

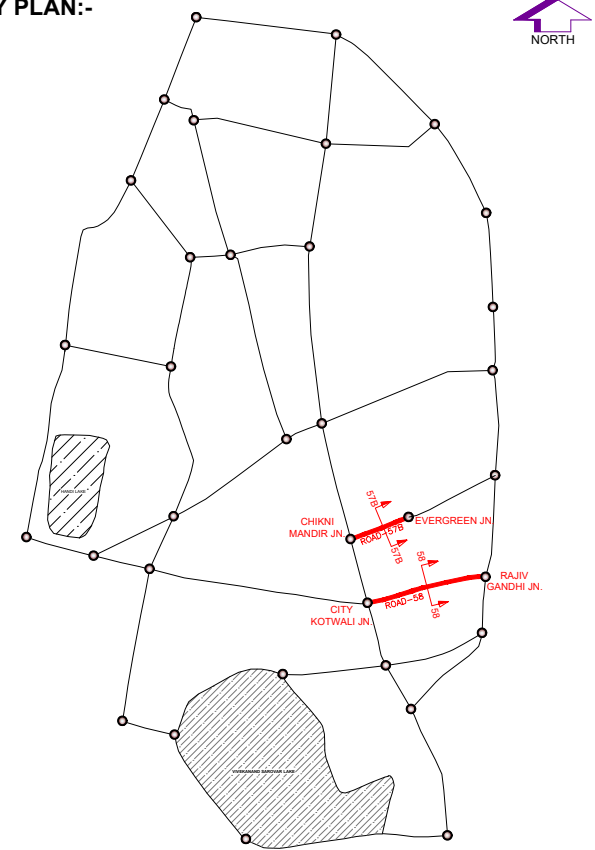

LEGENDS:-

CODE	NAME
ICT	INFORMATION & COMMUNICATION TECHNOLOGY
LT	LOW TENSION
HT 11 kv	HIGH TENSION 11 kv
HT 33 kv	HIGH TENSION 33 kv
PCC	PLAIN CEMENT CONCRETE
RCC	REINFORCED CEMENT CONCRETE
GSB	GRANULAR SUB-BASE
FRP	FIBRE REINFORCED PLASTIC
SWD	STORM WATER DRAIN
PVC	POLYVINYL CHLORIDE
C.C	CEMENT CONCRETE
B.C	BITUMINOUS CONCRETE

मोर
Raipur
SMART CITY

RAIPUR SMART CITY LIMITED
RAIPUR, CHHATTISGARH

CROSS SECTION DETAIL
SECTION 57B-57B FOR ROAD- 57B
SECTION 58-58 FOR ROAD- 58



TATA CONSULTING ENGINEERS LIMITED
WADIA TECHNO-ENGINEERING SERVICES LIMITED
MUMBAI



SCALE : NTS

DC & DISC : MUM-CV

DWG NO.

TCE.10596A-CV-3054-SI-30194

ISSUE

P0

TCE FORM NO. 093 R0

SIGN.										
P0										
ISSUE										
	DRN	DSN	CHD	CV	EL	IC	ME	PE/PM	APPD	DATE

'P' (PRELIMINARY) ISSUES ARE NOT TO BE USED FOR CONSTRUCTION / FABRICATION BUT ARE ISSUED FOR LIMITED PURPOSES ONLY AS INDICATED IN THE SMALL BLOCK ABOVE THIS BLOCK.

CONSTRUCTION / FABRICATION WORK IS PERMITTED ON 'R' (RELEASED) ISSUES ONLY.


INFORMATION CONTAINED WITHIN 'HOLD' IS NOT RELEASED FOR CONSTRUCTION / FABRICATION. FIELD MUST GET 'DESIGN OFFICE TO CLEAR 'HOLD'S' IN TIME BEFORE PROCEEDING WITH ANY CONSTRUCTION/ FABRICATION WORK RELATED TO 'HOLD'S'.

FOR TENDER PURPOSE


DO NOT SCALE

PROPRIETARY RIGHTS OF THE INFORMATION CONTAINED HEREIN BELONG TO TCE. THIS INFORMATION IS INTENDED TO BE USED FOR THE MENTIONED PURPOSE/PROJECT ONLY. IN CASE OF MISUSE OF INFORMATION AND ANY CLAIM ARISING THEREOF, COST AND CONSEQUENCE WILL BE ON THE PARTY MISUSING THE INFORMATION.

FILE NAME 10596A-CV-30194-P0

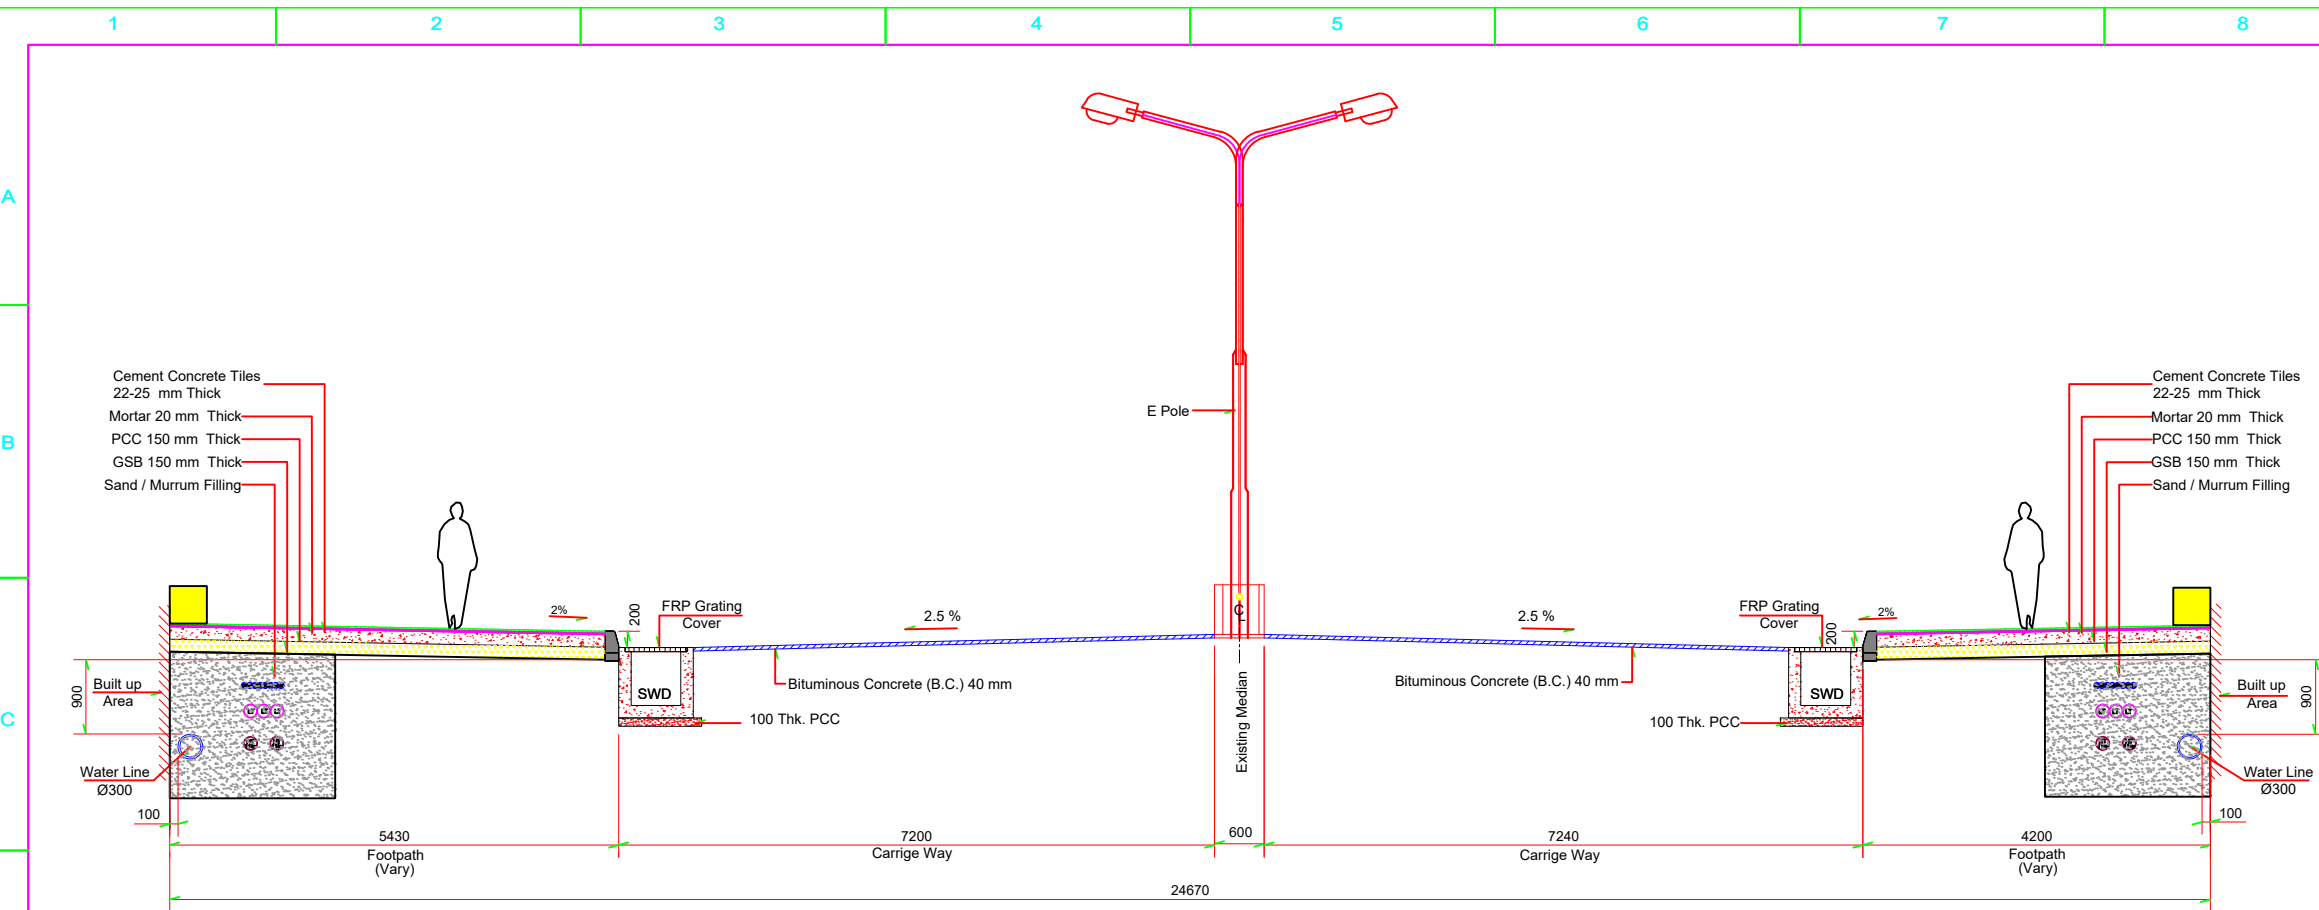

SECTION - 43 - 43 (24.50 m ROW)
ROAD NO. 43 - TELGHANI JUNCTION TO AGRASEN JUNCTION
Scale :- NTS

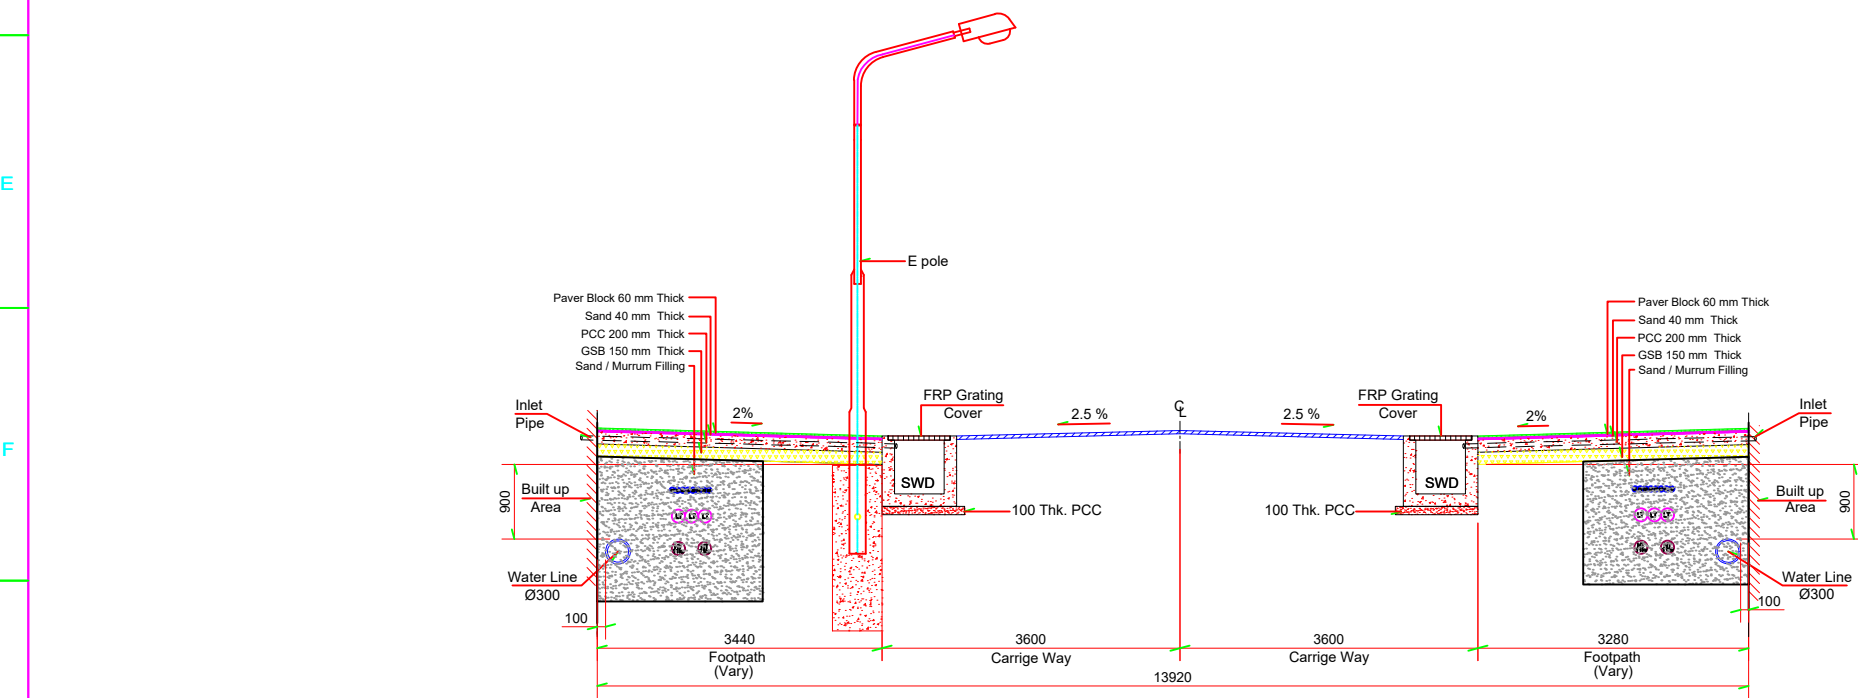


SECTION - 44 (14.0 m ROW)
ROAD NO. 44 - AGRASEN JUNCTION TO AMAPARA JUNCTION
Scale :- NTS

NOTES:-

- 1) ALL DIMENSION MILLIMETERS AND LEVELS ARE IN METERS.
- 2) DRAWING SHALL NOT BE SCALED FOR DIMENSION, ONLY WRITTEN DIMENSIONS SHALL BE FOLLOWED.

KEY PLAN:-

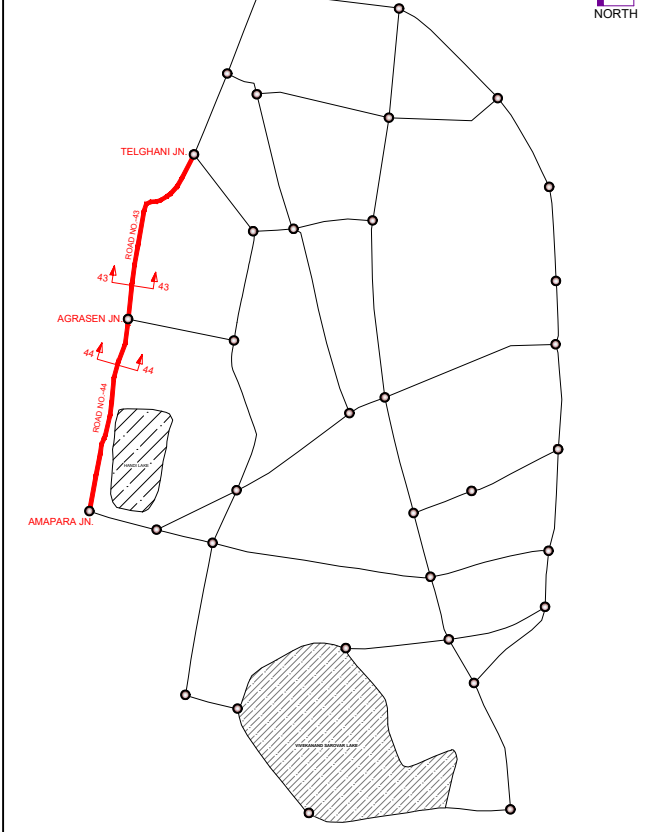

LEGENDS:-	
CODE	NAME
ICT	INFORMATION & COMMUNICATION TECHNOLOGY
LT	LOW TENSION
HT 11 kv	HIGH TENSION 11 kv
HT 33 kv	HIGH TENSION 33 kv
PCC	PLAIN CEMENT CONCRETE
RCC	REINFORCED CEMENT CONCRETE
GSB	GRANULAR SUB-BASE
FRP	FIBRE REINFORCED PLASTIC
SWD	STORM WATER DRAIN
PVC	POLYVINYL CHLORIDE
C.C	CEMENT CONCRETE
B.C	BITUMINOUS CONCRETE



RAIPUR SMART CITY LIMITED
RAIPUR, CHHATTISGARH

CROSS SECTION DETAIL
SECTION 43-43 FOR ROAD-43
SECTION 44-44 FOR ROAD-44



TATA CONSULTING ENGINEERS LIMITED
WADIA TECHNO-ENGINEERING SERVICES LIMITED
MUMBAI



SIGN.										
P0										
ISSUE										

"P" (PRELIMINARY) ISSUES ARE NOT TO BE USED FOR CONSTRUCTION / FABRICATION BUT ARE ISSUED FOR LIMITED PURPOSES ONLY AS INDICATED IN THE SMALL BLOCK ABOVE THIS BLOCK.

CONSTRUCTION / FABRICATION WORK IS PERMITTED ON "R" (RELEASED) ISSUES ONLY.



INFORMATION CONTAINED WITHIN 'HOLD' IS NOT RELEASED FOR CONSTRUCTION / FABRICATION. FIELD MUST GET 'DESIGN OFFICE TO CLEAR 'HOLD'S' IN TIME BEFORE PROCEEDING WITH ANY CONSTRUCTION/ FABRICATION WORK RELATED TO 'HOLD'S'.

FOR TENDER PURPOSE

DO NOT SCALE

PROPRIETARY RIGHTS OF THE INFORMATION CONTAINED HEREIN BELONG TO TCE. THIS INFORMATION IS INTENDED TO BE USED FOR THE MENTIONED PURPOSE/PROJECT ONLY. IN CASE OF MISUSE OF INFORMATION AND ANY CLAIM ARISING THEREOF, COST AND CONSEQUENCE WILL BE ON THE PARTY MISUSING THE INFORMATION.

FILE NAME 10596A-CV-30195-P0

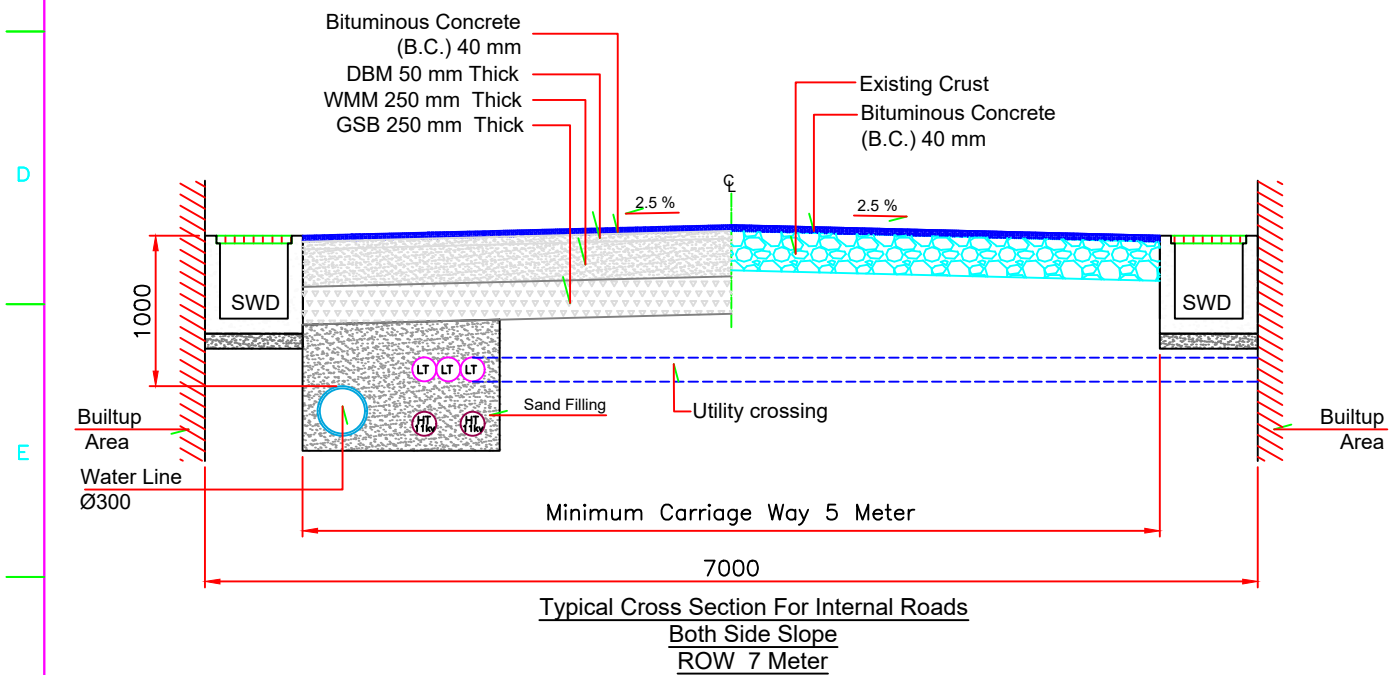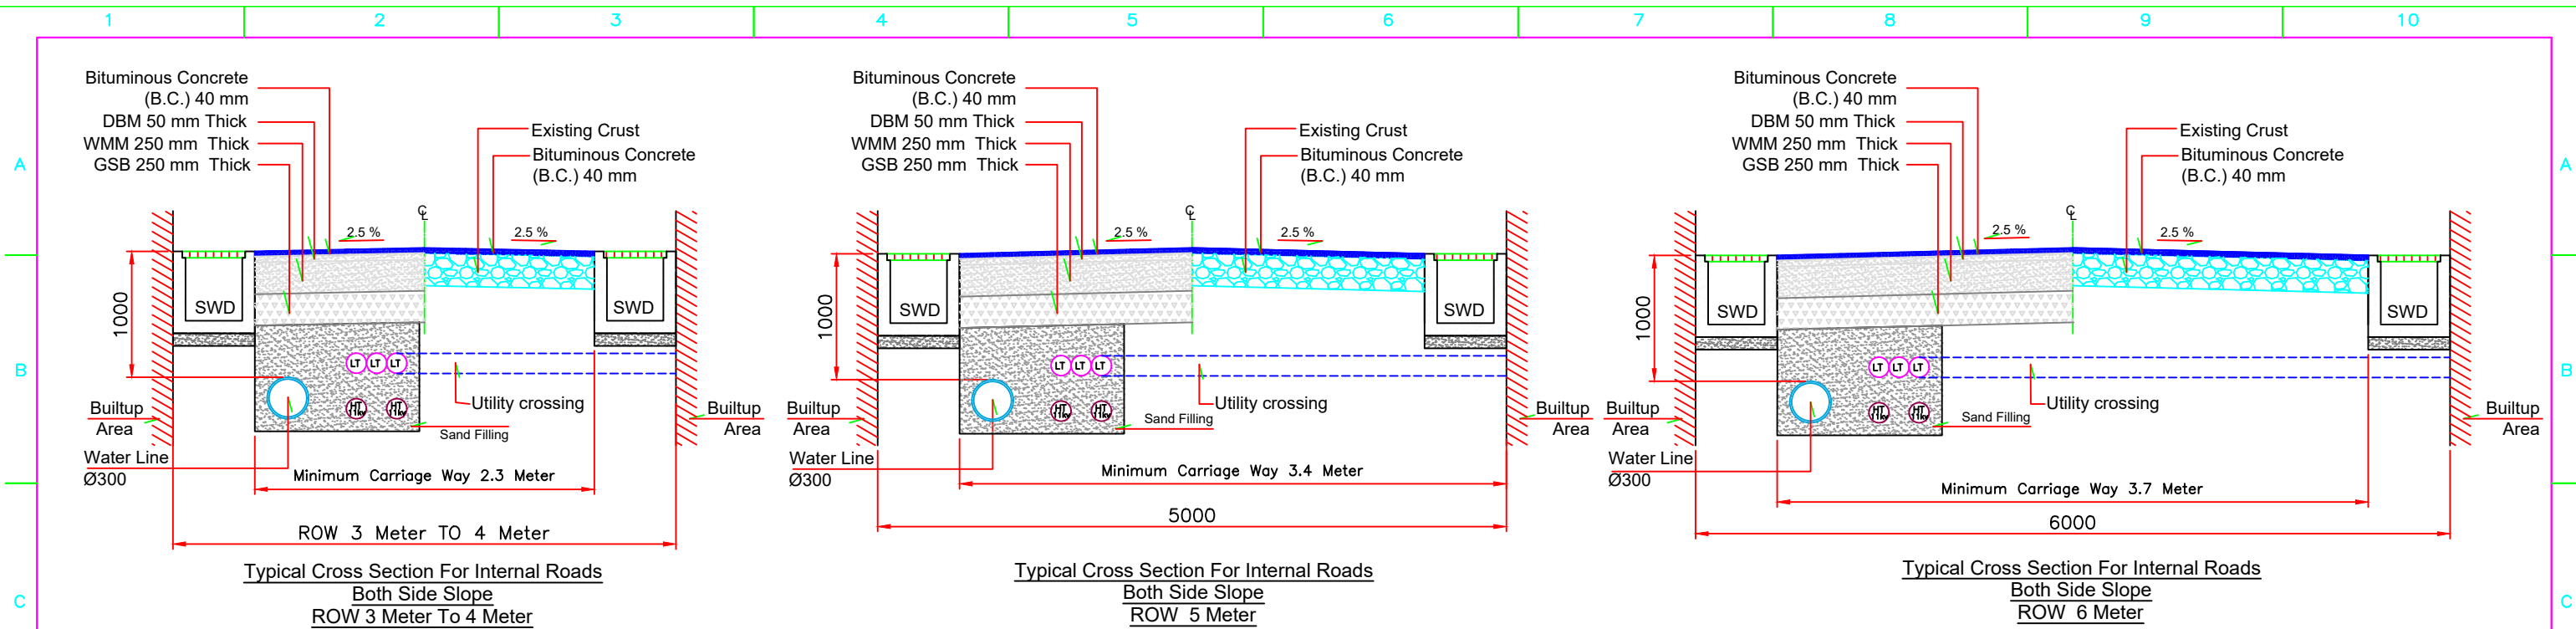

LEGENDS:-

CODE	NAME
ICT	INFORMATION & COMMUNICATION TECHNOLOGY
LT	LOW TENSION
HT 11 kv	HIGH TENSION 11 kv
HT 33 kv	HIGH TENSION 33 kv
PCC	PLAIN CEMENT CONCRETE
RCC	REINFORCED CEMENT CONCRETE
GSB	GRANULAR SUB-BASE
FRP	FIBRE REINFORCED PLASTIC
SWD	STORM WATER DRAIN
PVC	POLYVINYL CHLORIDE
C.C	CEMENT CONCRETE
B.C	BITUMINOUS CONCRETE

Notes:-
1. Typical Cross Section For Internal Roads of Given ROW in Flexible Pavement.

SIGN.												
P0												
ISSUE		DRN	DSN	CHD	CV	EL	IC	ME		PE/PM	APPD	DATE

'P' (PRELIMINARY) ISSUES ARE NOT TO BE USED FOR CONSTRUCTION / FABRICATION BUT ARE ISSUED FOR LIMITED PURPOSES ONLY AS INDICATED IN THE SMALL BLOCK ABOVE THIS BLOCK.

CONSTRUCTION / FABRICATION WORK IS PERMITTED ON 'R' (RELEASED) ISSUES ONLY.

INFORMATION CONTAINED WITHIN 'HOLD' IS NOT RELEASED FOR CONSTRUCTION / FABRICATION. FIELD MUST GET DESIGN OFFICE TO CLEAR 'HOLDS' IN TIME BEFORE PROCEEDING WITH ANY CONSTRUCTION/ FABRICATION WORK RELATED TO 'HOLDS'.

PURPOSE : ONLY FOR 'P' ISSUES

DO NOT SCALE

Proprietary rights of the information contained herein belong to TCE. This information is intended to be used for the mentioned purpose/project only. In case of misuse of information and any claim arising thereof, cost and consequence will be on the party misusing the information.

FILE NAME 10596A-CV-30199-P0

मोर Rapur SMART CITY

RAIPUR SMART CITY LIMITED
RAIPUR, CHHATTISGARH

TYPICAL CROSS SECTION DETAIL FOR INTERNAL ROADS
WITH BOTH SIDE SLOPE
ROW 3M TO 7M (SHEET - 1 OF 2)


TATA CONSULTING ENGINEERS LIMITED
WADIA TECHNO-ENGINEERING SERVICES LIMITED
MUMBAI

SCALE : NTS
DC & DISC: MUM-CV


DWG NO. TCE.10596A-CV-3054-SI-30199

ISSUE P0

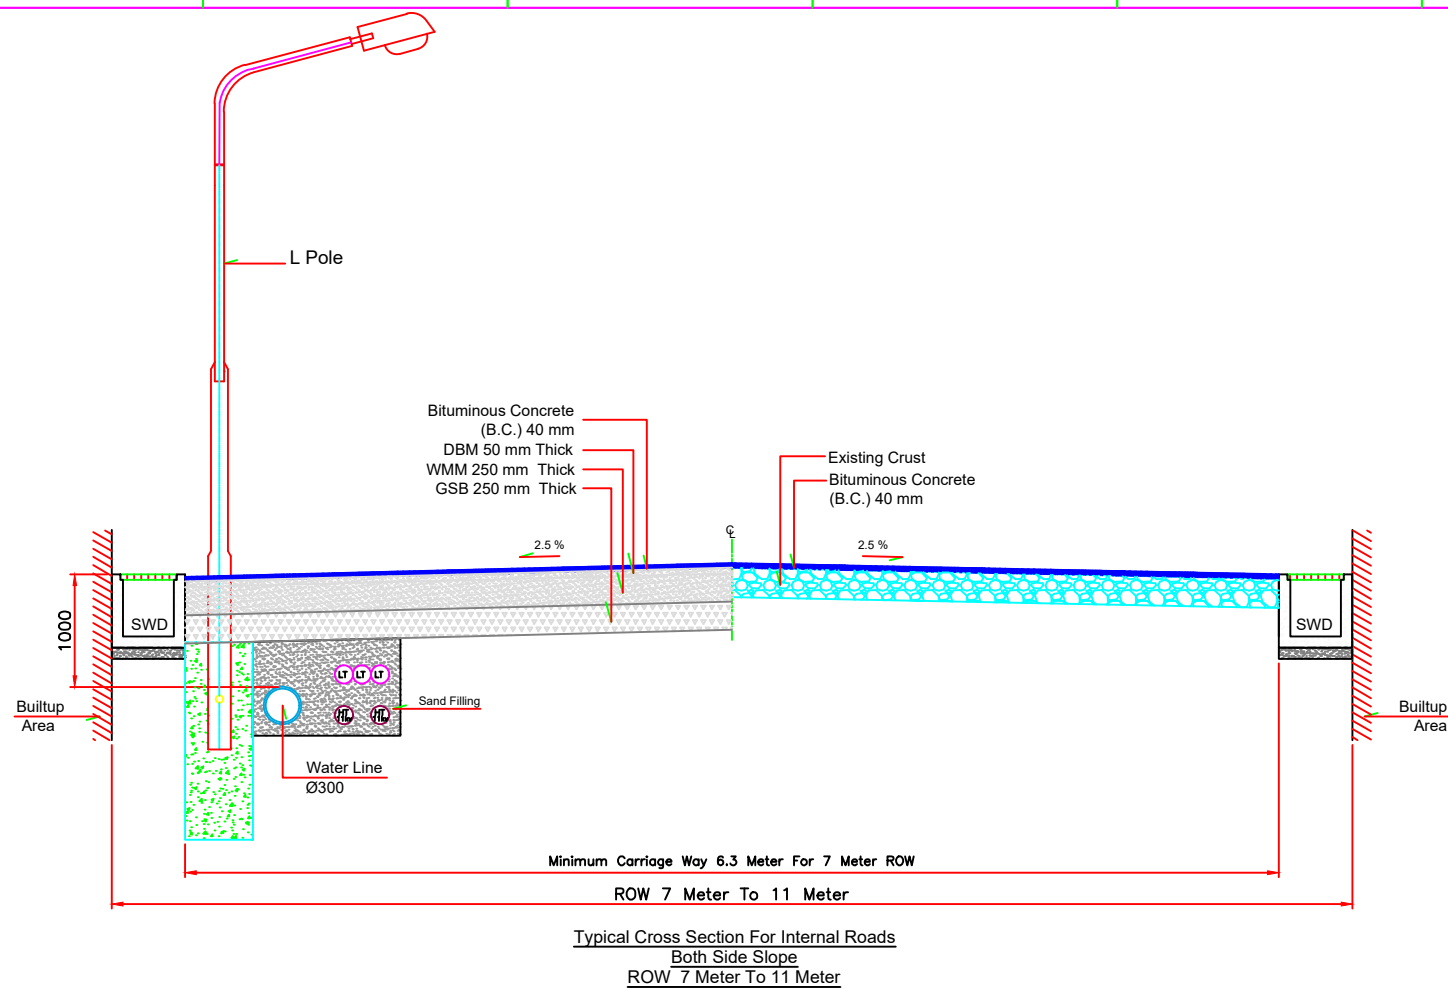


TCE FORM NO. 093 RO

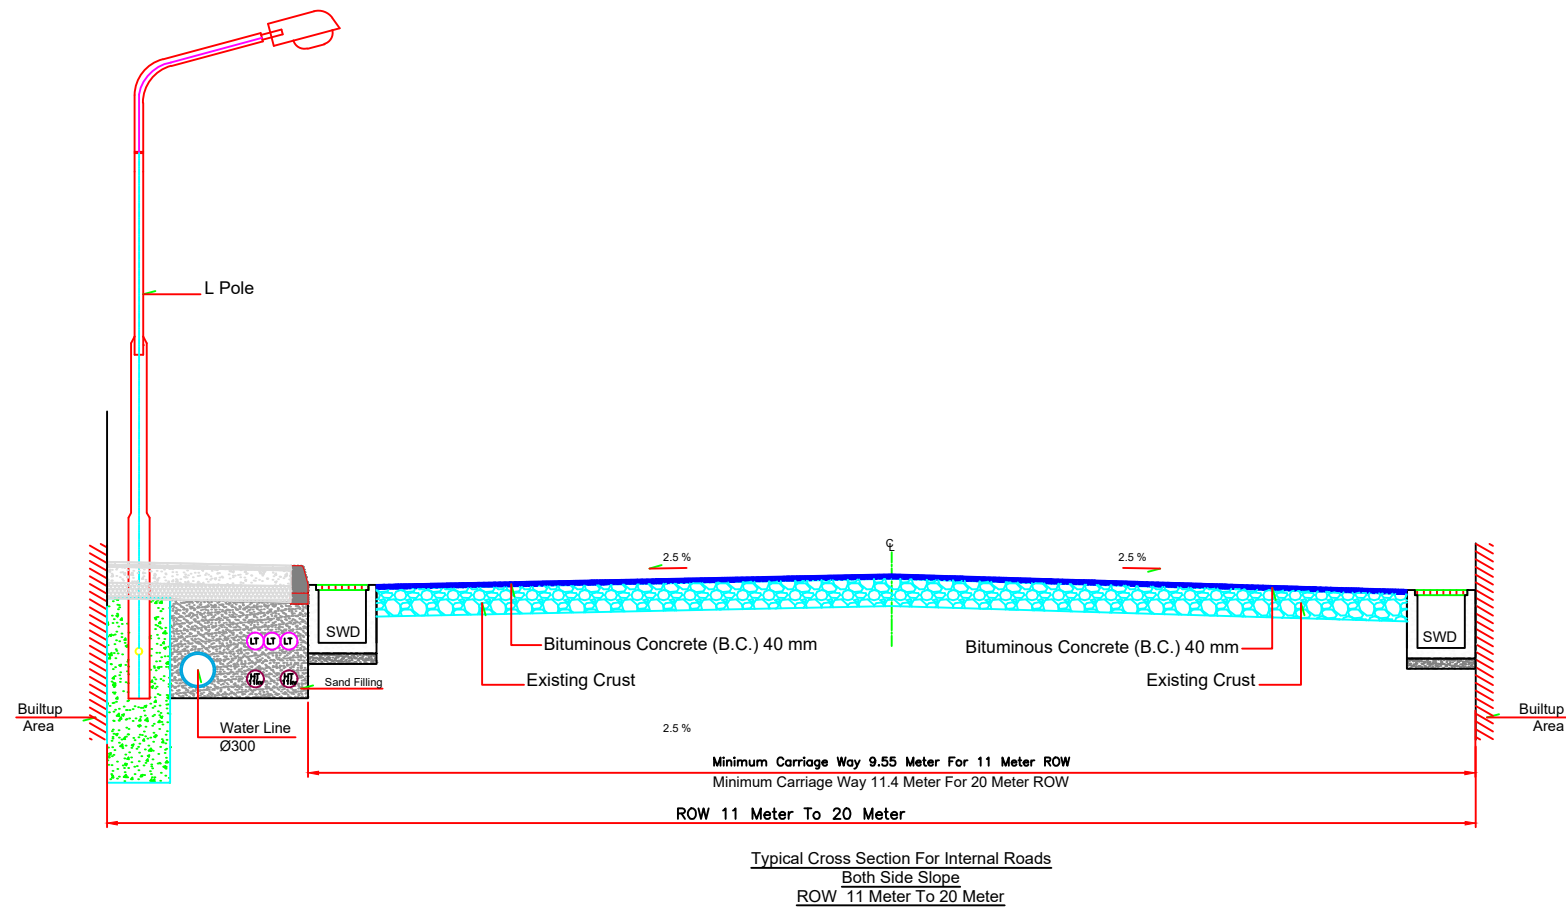

CODE	NAME
ICT	INFORMATION & COMMUNICATION TECHNOLOGY
LT	LOW TENSION
HT _{11 kv}	HIGH TENSION 11 kv
HT _{33 kv}	HIGH TENSION 33 kv
PCC	PLAIN CEMENT CONCRETE
RCC	REINFORCED CEMENT CONCRETE
GSB	GRANULAR SUB-BASE
FRP	FIBRE REINFORCED PLASTIC
SWD	STORM WATER DRAIN
PVC	POLYVINYL CHLORIDE
C.C	CEMENT CONCRETE
B.C	BITUMINOUS CONCRETE



Notes:—
1. Typical Cross Section For Internal Roads of Given ROW in Flexible Pavement.


	<h2 style="color: #0070C0; margin: 0;">RAIPUR SMART CITY LIMITED</h2> <h3 style="color: #0070C0; margin: 0;">RAIPUR, CHHATTISGARH</h3>
<h3 style="color: #0070C0; margin: 0;">TYPICAL CROSS SECTION DETAIL FOR INTERNAL ROADS</h3> <h4 style="color: #0070C0; margin: 0;">WITH BOTH SIDE SLOPE</h4> <h4 style="color: #0070C0; margin: 0;">ROW 3M TO 7M (SHEET – 2 OF 2)</h4>	
	<p style="color: #0070C0; font-weight: bold; margin: 0;">TATA CONSULTING ENGINEERS LIMITED</p> <p style="color: #0070C0; font-weight: bold; margin: 0;">WADIA TECHNO-ENGINEERING SERVICES LIMITED</p> <p style="color: #0070C0; font-weight: bold; margin: 0;">MUMBAI</p>
	<p style="color: #0070C0; font-weight: bold; margin: 0;">WADIA</p> <p style="color: #0070C0; font-weight: bold; margin: 0;">CONSULTANTS</p>

SCALE : NTS	DWG NO. TCE.10596A-CV-3054-SI-30199	ISSUE PO
DC & DISC: MUM-CV		

8

9

TCE FORM NO. 093

	SIGN.												
	INITIALS												
	REVISIONS												
PO	SIGN.												
	INITIALS	IRF											
	REVISIONS												
ISSUE		DRN	DSN	CHD	CV	EL	IC	ME			PE/PM	APPD	DATE
					Cleared								

'P' (PRELIMINARY) ISSUES ARE NOT TO BE USED FOR CONSTRUCTION / FABRICATION WORK ARE ISSUED FOR LIMITED PURPOSES ONLY AS INDICATED IN THE SMALL BLOCK ABOVE THIS BLOCK.

CONSTRUCTION / FABRICATION WORK IS PERMITTED ON 'R' (RELEASED) ISSUES ONLY.


INFORMATION CONTAINED WITHIN 'HOLD' IS NOT RELEASED FOR CONSTRUCTION / FABRICATION. FIELD MUST GET DESIGN OFFICE TO CLEAR 'HOLDS' IN TIME BEFORE PROCEEDING WITH ANY CONSTRUCTION. FABRICATION WORK RELATED TO 'HOLDS'.

PURPOSE : ONLY FOR 'P' ISSUES


DO NOT SCALE

Proprietary rights of the information contained herein belong to TCE. This information is intended to be used for the mentioned purpose/project only. In case of misuse of information and any claim arising thereof, cost and consequence will be on the party misusing the information.


FILE NAME 10596A-CV-30199-P0

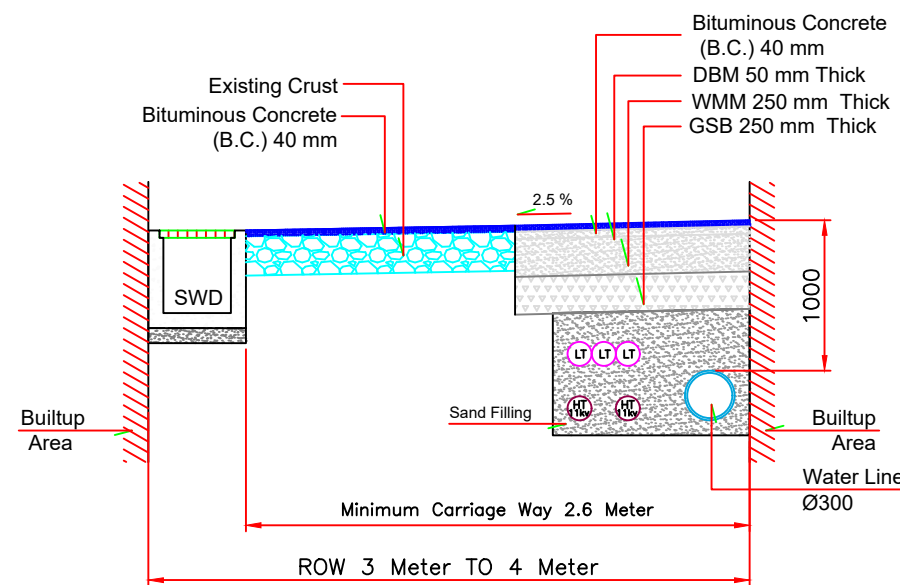


Typical Cross Section For Internal Roads
Single Side Slope
ROW 3 Meter To 4 Meter

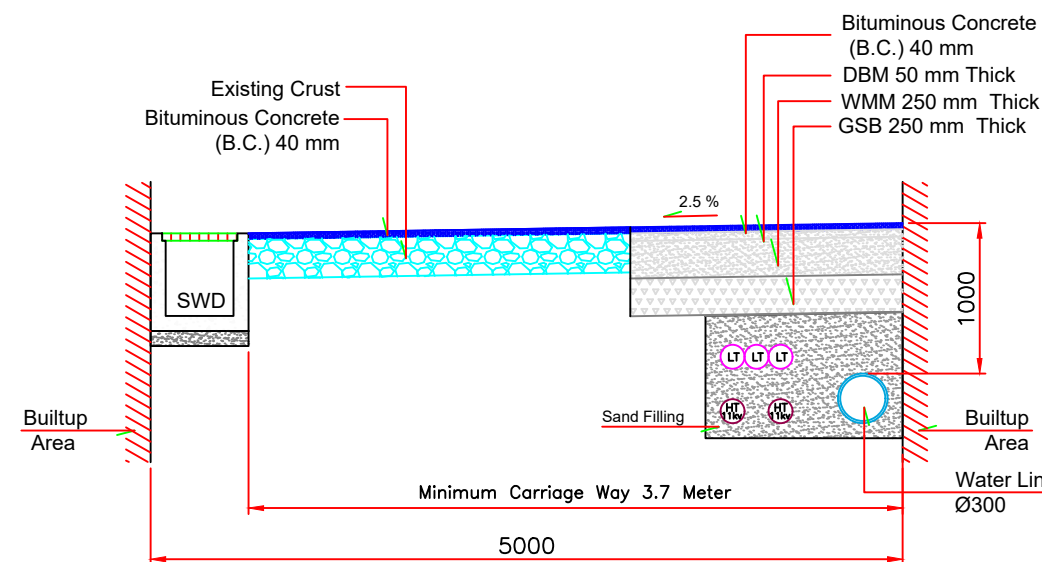

Typical Cross Section For Internal Roads
Single Side Slope
ROW 5 Meter

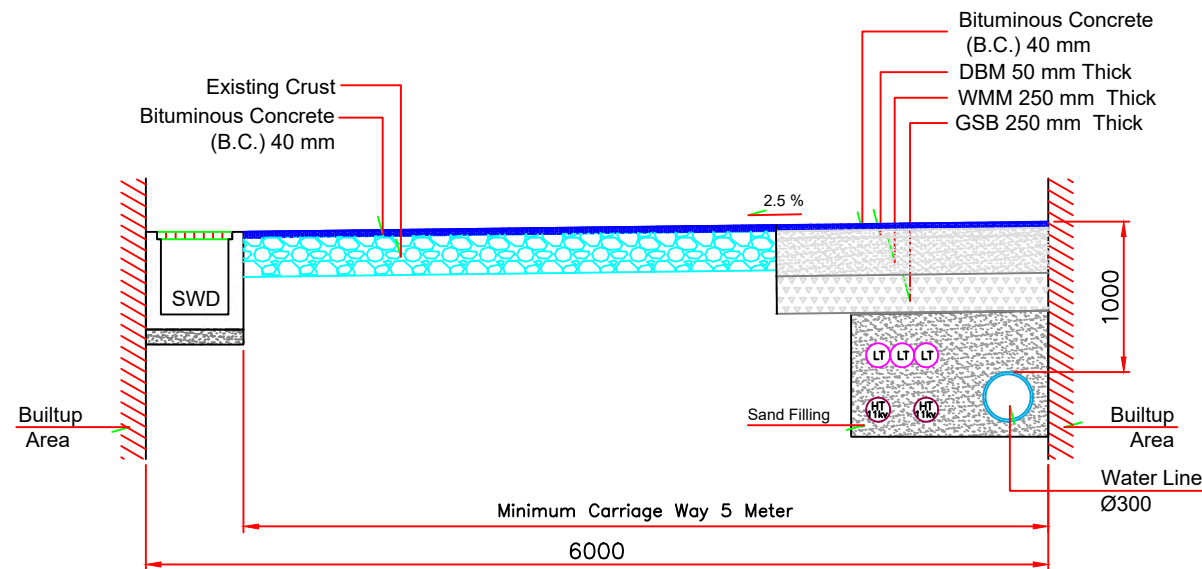

Typical Cross Section For Internal Roads
Single Side Slope
ROW 6 Meter

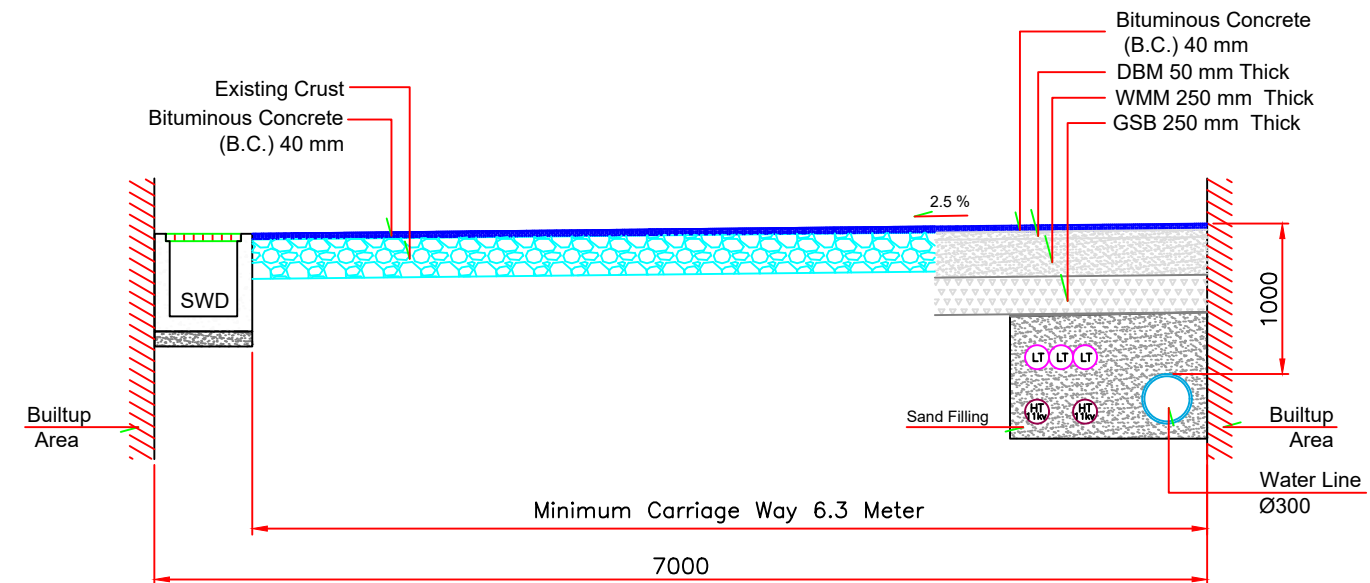


Typical Cross Section For Internal Roads
Single Side Slope
ROW 7 Meter

LEGENDS:—	
CODE	NAME
ICT	INFORMATION & COMMUNICATION TECHNOLOGY
LT	LOW TENSION
HT 11 kv	HIGH TENSION 11 kv
HT 33 kv	HIGH TENSION 33 kv
PCC	PLAIN CEMENT CONCRETE
RCC	REINFORCED CEMENT CONCRETE
GSB	GRANULAR SUB-BASE
FRP	FIBRE REINFORCED PLASTIC
SWD	STORM WATER DRAIN
PVC	POLYVINYL CHLORIDE
C.C	CEMENT CONCRETE
B.C	BITUMINOUS CONCRETE

Notes:—

- ### 1. Typical Cross Section For Internal Roads of Given ROW in Flexible Pavement.

	SIGN.												
	INITIALS												
	REVISIONS												
PO	SIGN.												
	INITIALS	IRF											
	REVISIONS												
ISSUE		DRN	DSN	CHD	CV	EL	IC	ME			PE/PM	APPD	DATE
		Cleared											

'P' (PRELIMINARY) ISSUES ARE NOT TO BE USED FOR CONSTRUCTION / FABRICATION BUT ARE ISSUED FOR LIMITED PURPOSES ONLY AS INDICATED IN THE SMALL BLOCK ABOVE THIS BLOCK.

CONSTRUCTION / FABRICATION WORK IS PERMITTED ON
'R' (RELEASED) ISSUES ONLY.

INFORMATION CONTAINED WITHIN 'HOLD' IS NOT
RELEASED FOR CONSTRUCTION / FABRICATION.
FIELD MUST GET DESIGN OFFICE TO CLEAR 'HOLDS'
IN TIME BEFORE PROCEEDING WITH ANY CONSTRUCTION/
FABRICATION WORK RELATED TO 'HOLDS'.

PURPOSE : ONLY FOR 'P' ISSUES

DO NOT SCALE

Proprietary rights of the information contained herein belong to TCE. This information is intended to be used for the mentioned purpose/project only. In case of misuse of information and any claim arising thereof, cost and consequence will be on the party misusing the information.

FILE NAME 10596A-CV-30200-P0



RAIPUR SMART CITY LIMITED

RAIPUR, CHHATTISGARH

TYPICAL CROSS SECTION DETAIL
FOR INTERNAL ROADS WITH BOTH SIDE SLOPE
ROW 3M TO 7M (SHEET-1 OF 1)



TATA CONSULTING ENGINEERS LIMITED
WADIA TECHNO-ENGINEERING SERVICES LIMITED
MUMBAI



SCALE	: NTS
DC & DISC	: MUM-CV

DWG NO.	TCE.10596A-CV-3054-SI-30200
---------	-----------------------------

ISSUE P0

TCE FORM NO. 093 R0