



KAKINADA SMART CITY CORPORATION LIMITED

National Competitive Bidding

REQUEST FOR PROPOSAL (RFP)

RFP No. KSCCL/Primary Schools/2017/1

Country: INDIA

Name of the Work - Up-gradation of Primary School Infrastructure

VOLUME - II/II

Dated: 05-07-2017




Email: smartcityofficekdk@gmail.com,
kakinadacorporation@gmail.com
Website: www.kakinada.cdma.ap.gov.in

Managing Director
M/s KSCCL,
Kakinada-533001


List of Drawings :

Up-gradation of primary school infrastructure				
SN	Description	Drawing No	Scale	Revisions
1	Up school, R.P line	KSCCL/UPR/PS/2017/R0/A-001	NTS	R0
2	M.D M. P School, Rama Krishnapeta	KSCCL/MMR/PS/2017/R0/A-001	NTS	R0
3	Sri Rama Special Public School, Back Side of Kothapeta Market	KSCCSL/SRK/PS/2017/R0/A-001	NTS	R0
4	Mother Teresa Primary School, Rama Krishnapeta	KSCCL/MTR/PS/2017/R0/A-001	NTS	R0
5	SRI SATYANARAYANA SPL MC PRIMARY SCHOOL, GANDHINAGAR	KSCCL/SSG/PS/2017/R0/A-001	NTS	R0
6	MCP School, Ramarao peta	KSCCL/MCR/PS/2017/R0/A-001	NTS	R0
7A	Sarada Special School, Tilak Street, Jagannathapuram	KSCCL/SSJ-SKJ/PS/2017/R0/A-001	NTS	R0
7B	Sri Kamara Veena Rao, Tilak Street, Jagannathapuram	KSCCL/SSJ-SKJ/PS/2017/R0/A-001	NTS	R0
8	Sri Venkateshwara School, Ragampeta	KSCCSL/SVR/PS/2017/R0/A-001	NTS	R0
9A	B.P Special School, Market Tank	KSCCL/BSM-SMM-MGM/PS/2017/R0/A-001	NTS	R0
9B	Sir M.D Abdul Azam, Market Tank	KSCCL/BSM-SMM-MGM/PS/2017/R0/A-001	NTS	R0
9C	M.D Girls M.C.P School, Market Tank	KSCCL/BSM-SMM-MGM/PS/2017/R0/A-001	NTS	R0
10	Hindu Special Public School, Salipeta	KSCCL/HSS/PS/2017/R0/A-001	NTS	R0
11A	M.C.P School, Pagoda Street	KSCCL/MCP-MCK/PS/2017/R0/A-001	NTS	R0
11B	M.C.P School, Kacheripeta	KSCCL-01-MCP-MCK-PS-2017 R0/A-001	NTS	R0

LOCATION MAP OF PRIMARY SCHOOLS -KAKINADA

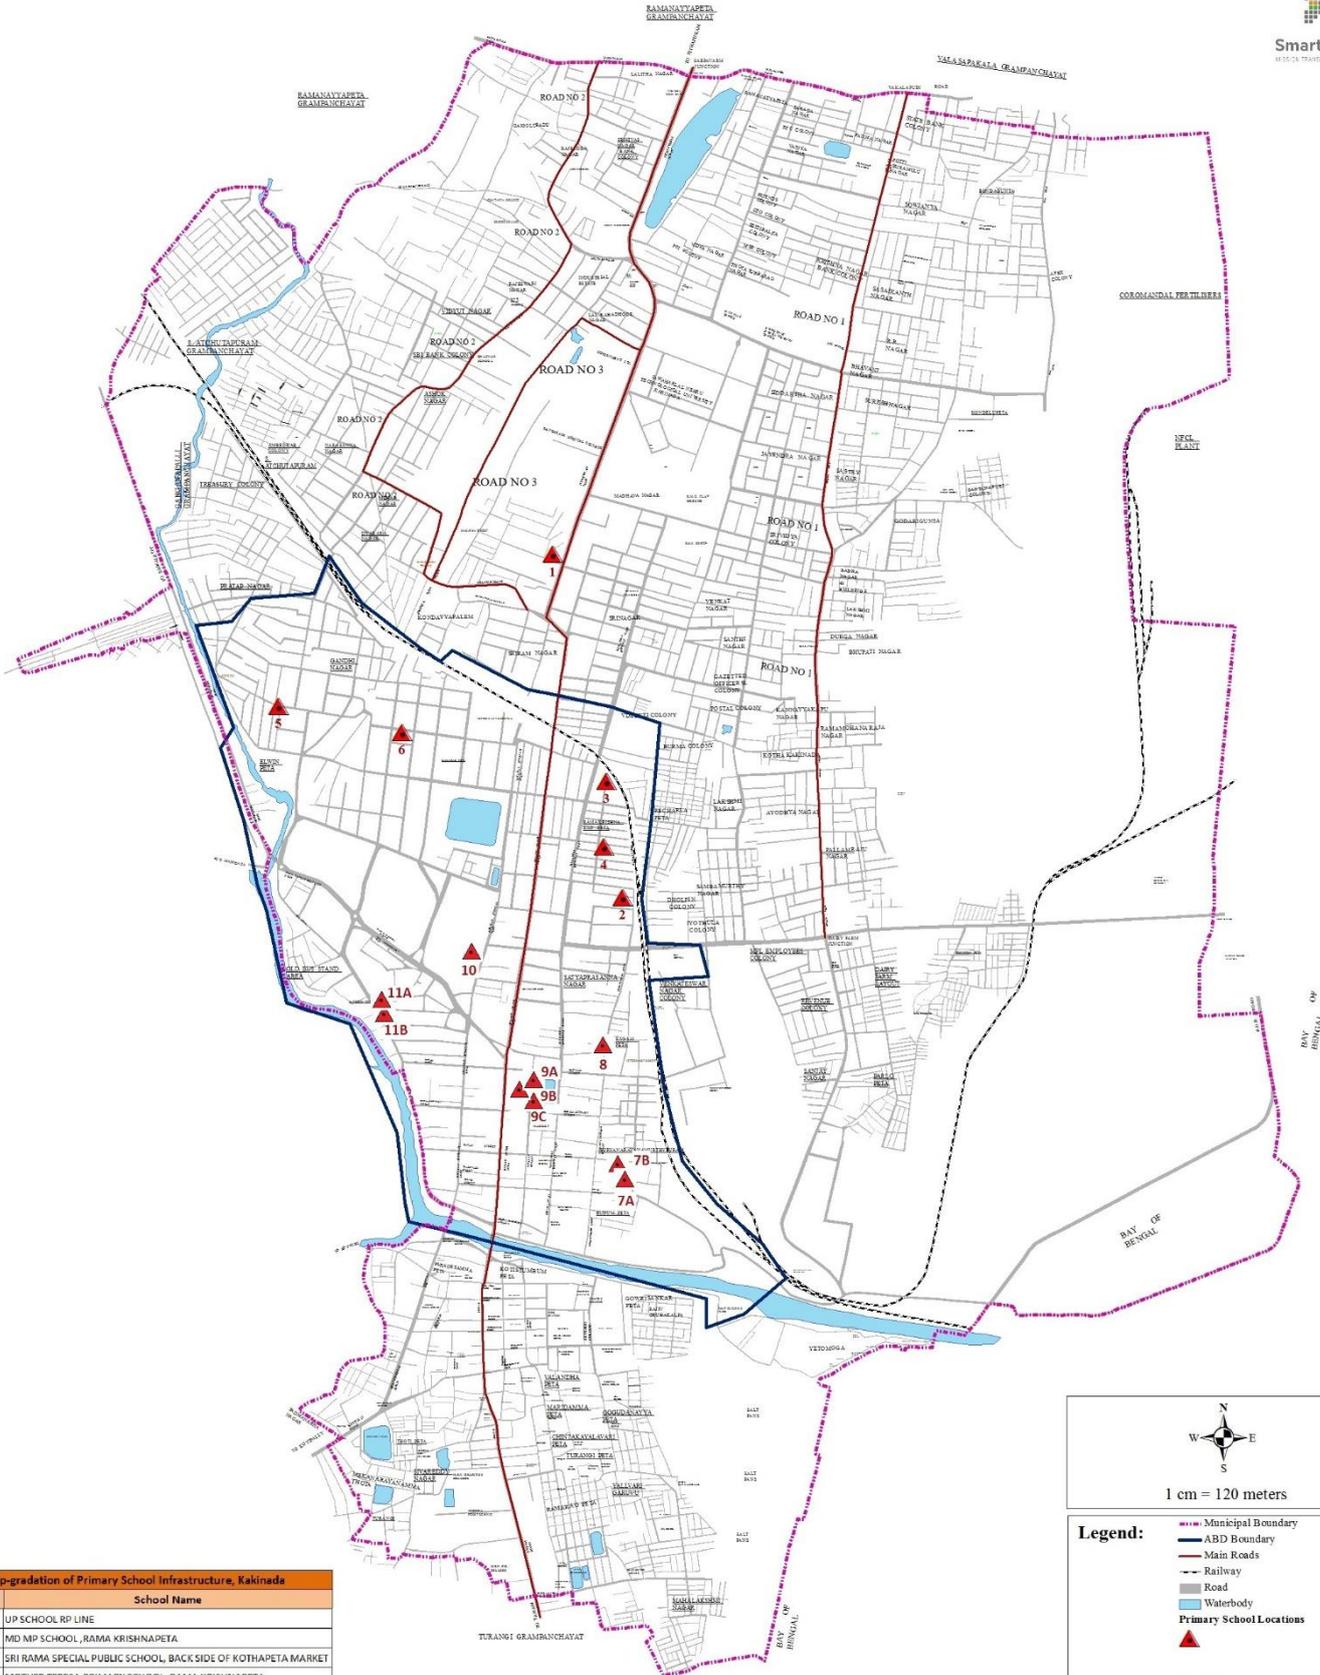

Up-gradation of Primary School Infrastructure, Kakinada	
Sl. No.	School Name
1	UP SCHOOL RP LINE
2	MD NP SCHOOL, RAMA KRISHNAPETA
3	SRI RAMA SPECIAL PUBLIC SCHOOL, BACK SIDE OF KOTHAPETA MARKET
4	MOTHER TERESA PRIMARY SCHOOL, RAMA KRISHNAPETA
5	SRI SATYANARAYANA SPL MC PRIMARY SCHOOL, GANDHINAGAR
6	MCP School, Ramarao peta
7A	SARADA SPECIAL SCHOOL, TILAK STREET, JAGANNATHAPURAM
7B	SRI KAMPARA VEENARAO, TILAK STREET, JAGANNATHAPURAM
8	SRI VENKATESWARA SCHOOL, RAGAMPETA
9A	BP SPECIAL SCHOOL, MARKET TANK
9B	SIR MD ABDUL AZAM, MARKET TANK
9C	MID GIRLS MCP SCHOOL, MARKET TANK
10	HINDU SPECIAL PUBLIC SCHOOL, SALIPETA
11A	MCP SCHOOL, PAGODA STREET
11B	MCP SCHOOL, KACHERIPETA

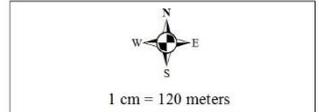

Legend:

- Municipal Boundary
- ABD Boundary
- Main Roads
- Railway
- Road
- Waterbody
- ▲ Primary School Locations

Upgradation of School Infrastructure - Primary School

Client:
 Kakinada Smart City Corporation Ltd.

PMC: EPTISA Servicios de Ingenieria S.L.
 D.No. 16-23-43/A-2,
 Seven Hills Rd, Pallamaraju Nagar,
 (West) Kakinada - 533001 (A.P.) India


U.P SCHOOLS, R.P LINE



M.D MP SCHOOL, RAMAKRISHANPETA



SRI RAMA SPECIAL PUBLIC SCHOOL, KOTHAPETA

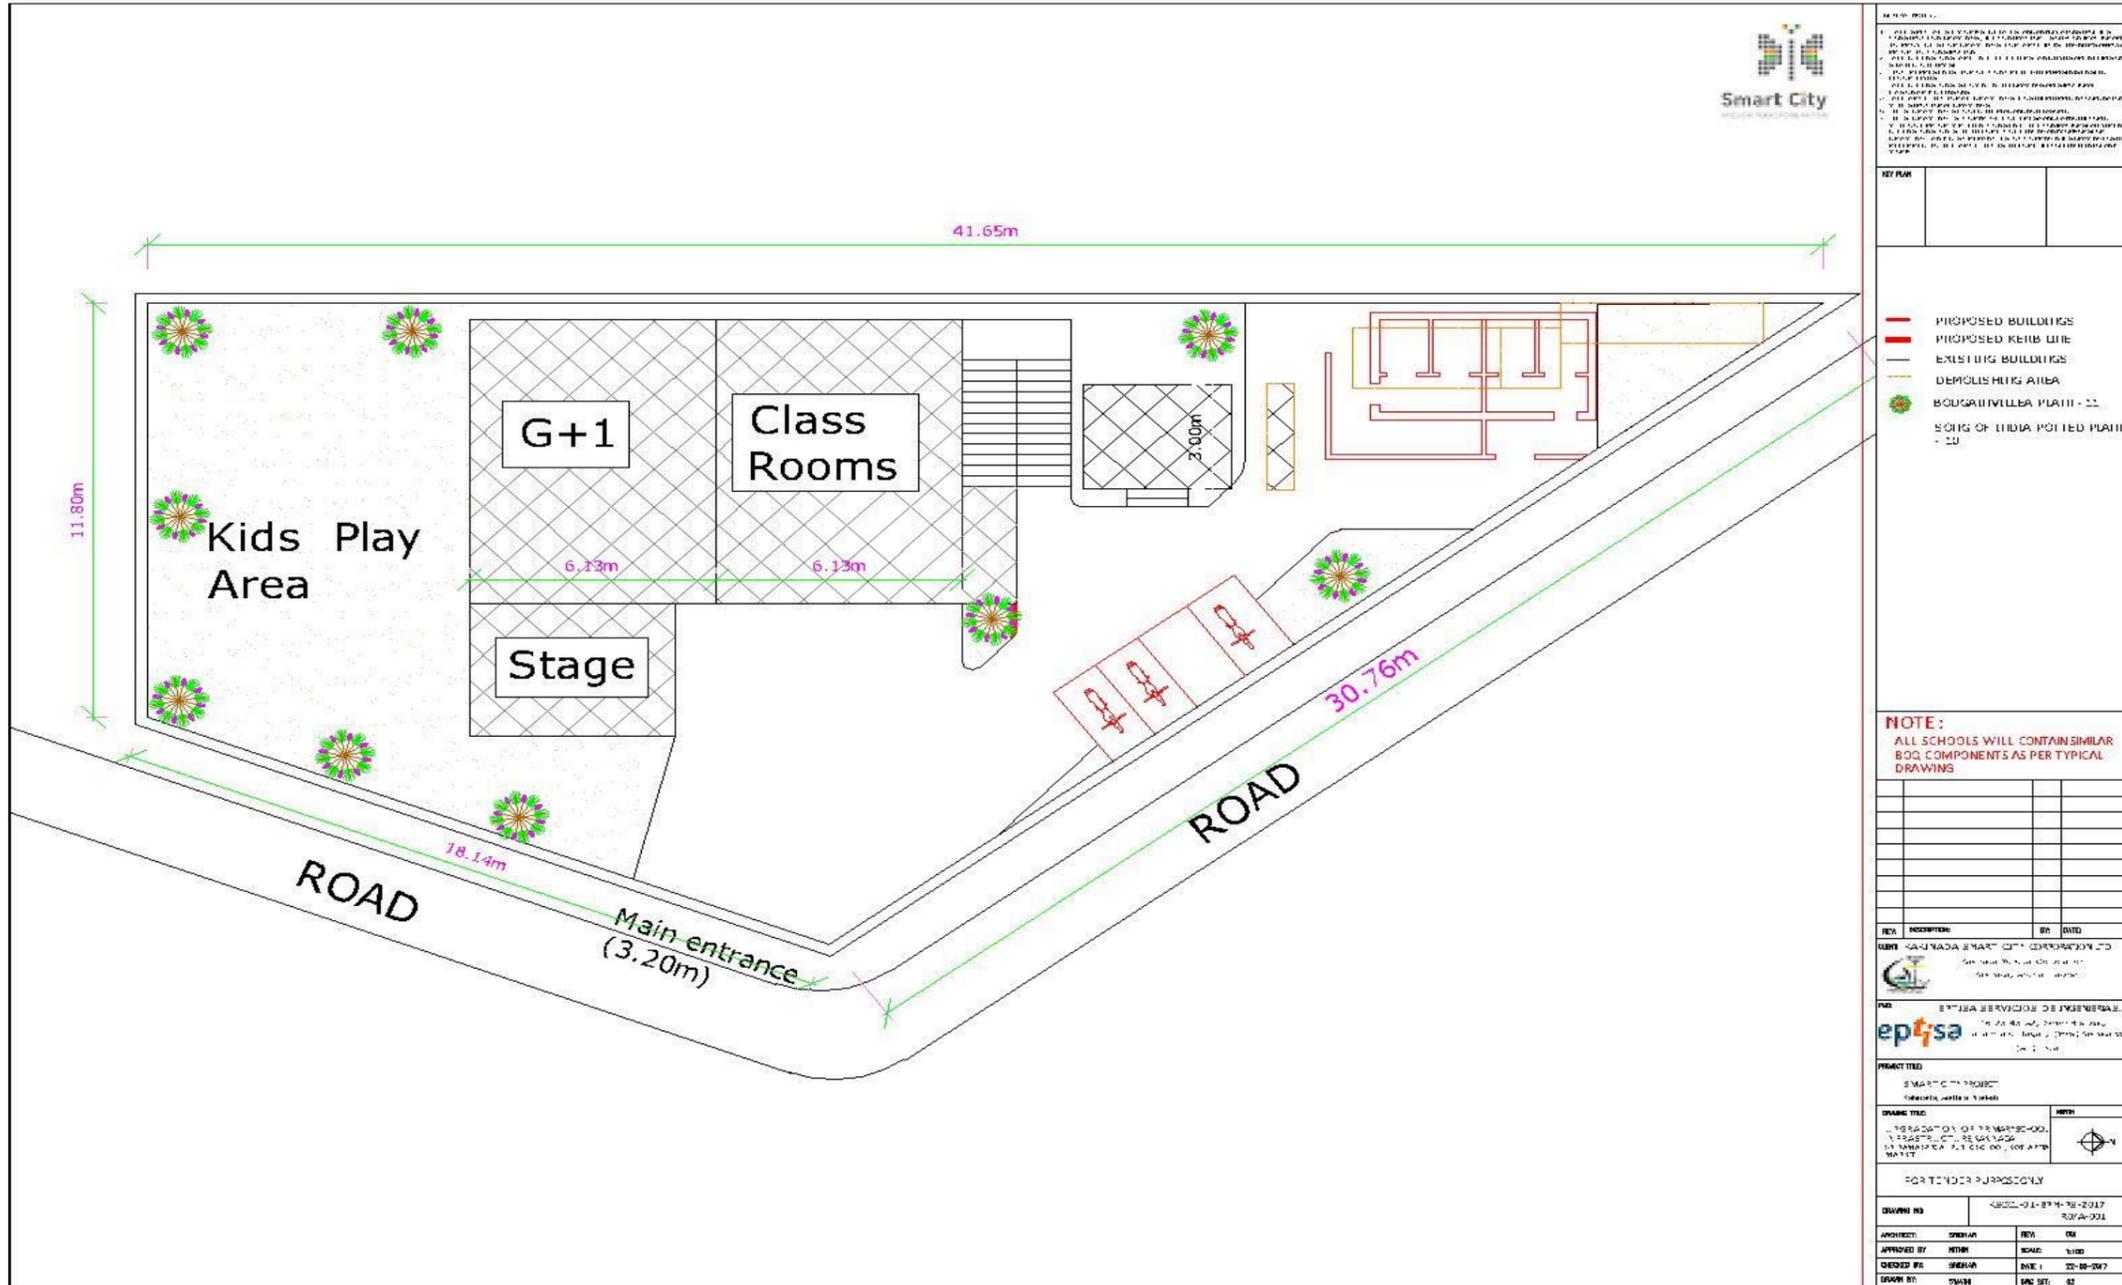

KSCCL-01-SRK-PS-2017 R0/A-001

SRI RAMA SPECIAL PUBLIC SCHOOL, KOTHAPETA



MOTHER TERESA PRIMARY SCHOOL, RAMA KRISHNAPETA



SRI SATYANARAYANA SPL MC PRIMARY SCHOOL, GANDHI NAGAR.





MCP SCHOOL, RAMARAOPETA

SARADA SPECIAL AND KAMPARAVEENA RAO, TILAK STREET, JAGANNATHAPURAM




SRI VENKATESWARA SCHOOL, RAGAMPETA



BP SPECIAL, SIR MD ABDUL AZAM & MD GIRLS MCP SCHOOL, MARKET TANK



HINDU SPECIAL PUBLIC SCHOOL, SALIPETA

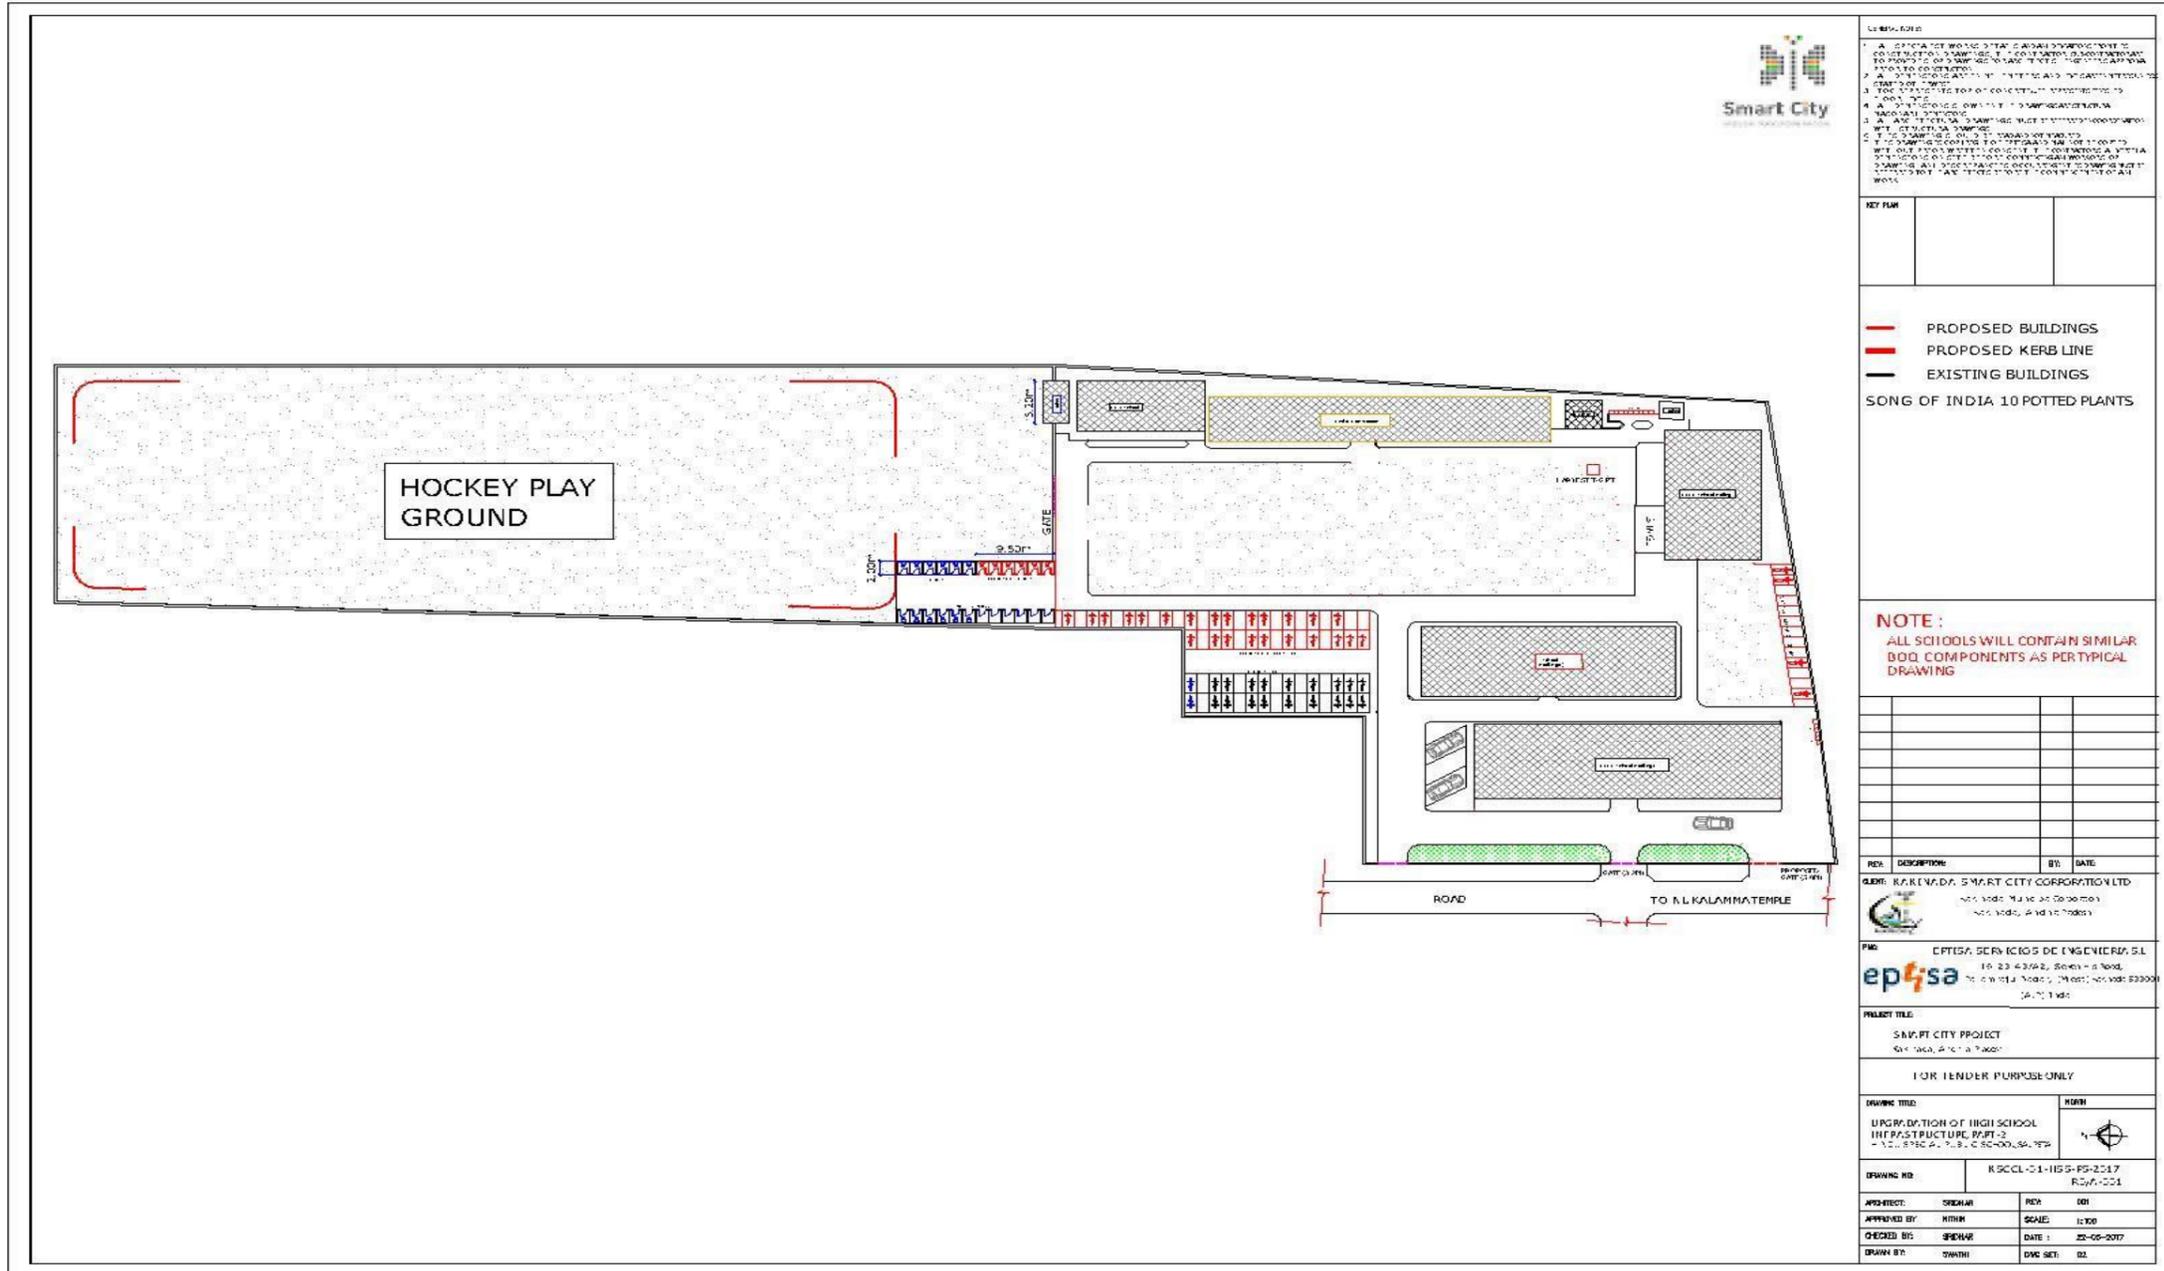

KSCCL-01-HSS-PS-2017 R0/A-001

HINDU SPECIAL PUBLIC SCHOOL, SALIPETA



MCP SCHOOL, PAGODA STREET AND KACHERIPETA

