

Rev	Description	By	Verified	Date
R0	ISSUED FOR TENDER	GSR	KSP	02.08.2017

Scales
0 10 20 40 60m SCALE - A1 = 1:1000 ; A3 = 2000
SCALES SHOWN ARE FOR AN A1 SIZE ORIGINAL DRAWING

Consultants

aarvee associates
architects engineers & consultants pvt. ltd.

GIIC 贵州海上丝路国际投资有限公司
GUANGZHOU HAI SHANG SI LU GUO JI TUI ZI YOU XIAN GONG SI



JV

Client

Andhra Pradesh
Amaravati Development Corporation Ltd. (ADCL)

Drawn G SREENIVAS
Checked VEERAJ
Designed RAMARAJU
Approved KSSVV PRASAD
Date 02.08.2017


Project	SMART INTEGRATED INFRASTRUCTURE MASTER PLAN AND DETAILED PROJECT REPORTS FOR PHASE-I INFRASTRUCTURE WORKS FOR/AT AMARAVATI CAPITAL CITY
Drawing Title	N16 ROAD UTILITIES ARRANGEMENT WITH DETAILS FROM CH:0+000 TO CH:1+200
Drawing No	AG-1957-DDR-AM-UT-LP-N16-001 OF 008
Rev	R0

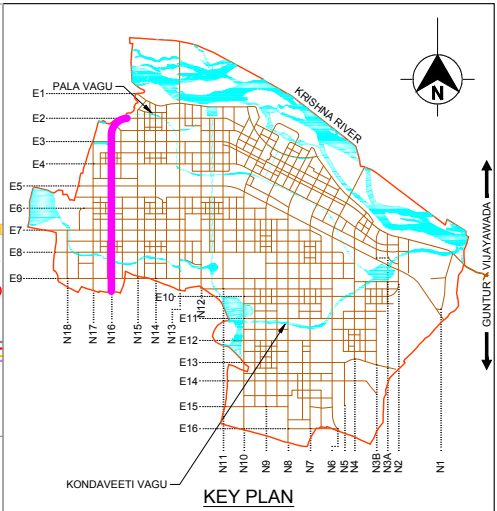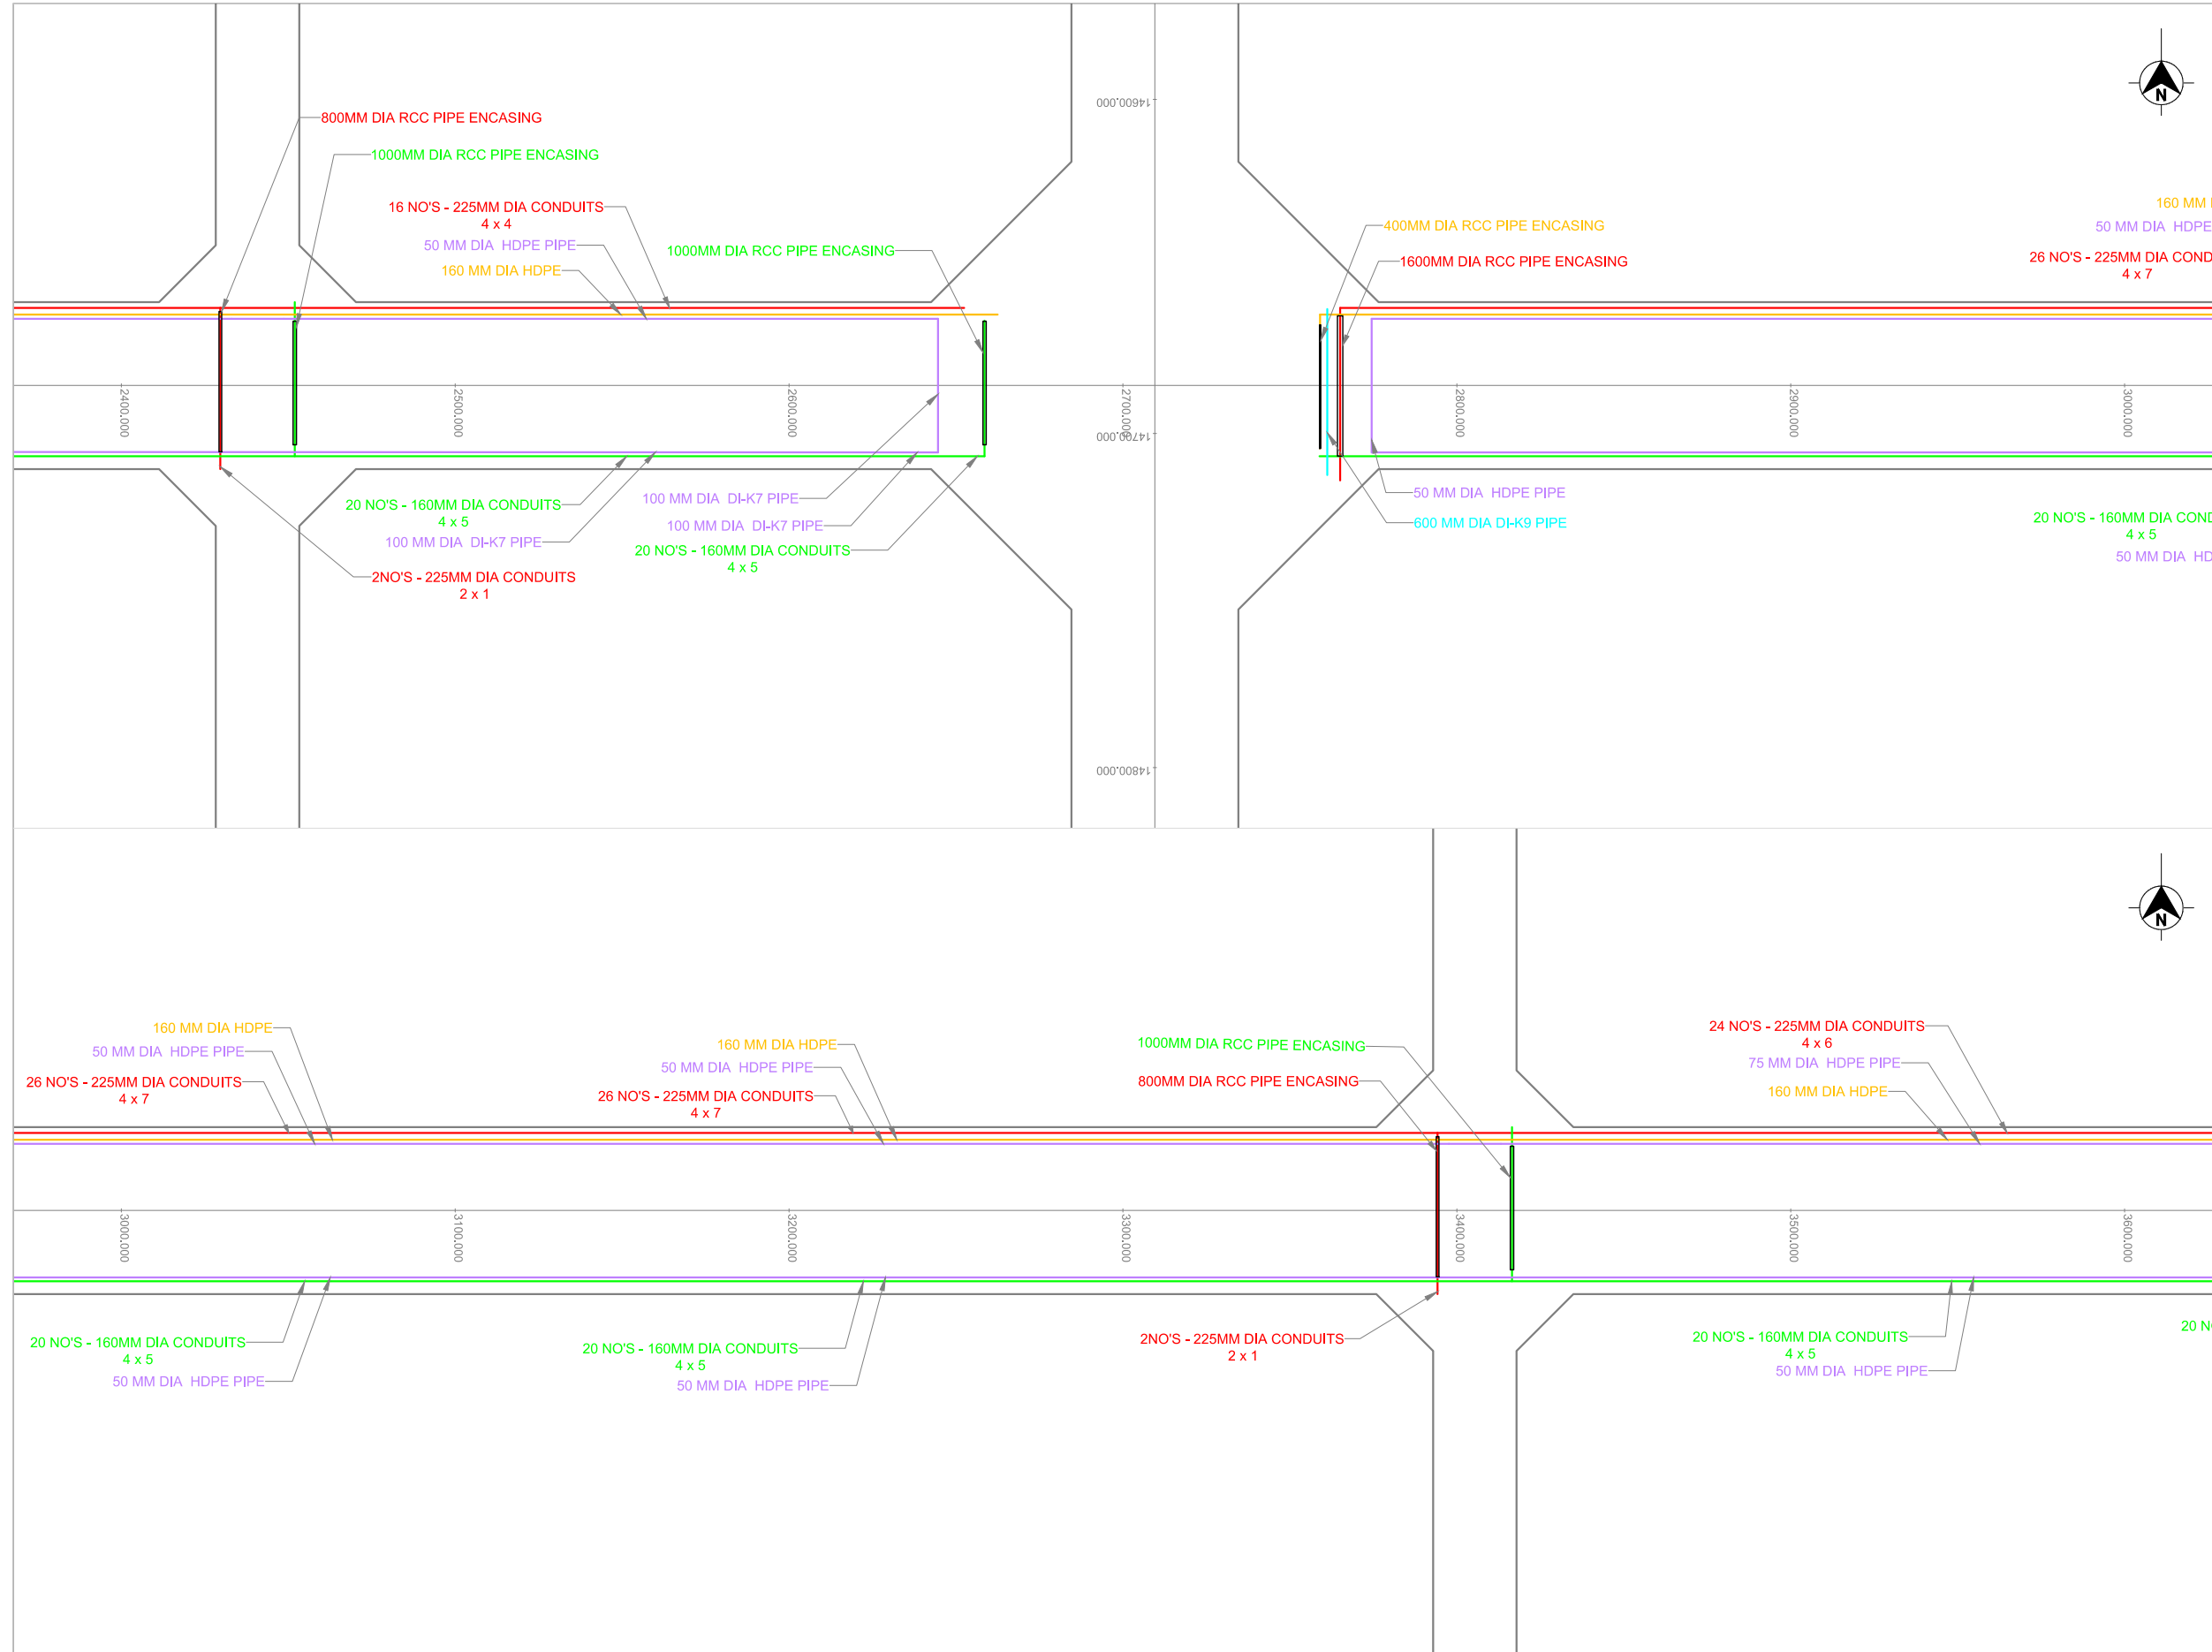

- LEGEND**
- WATER SUPPLY
 - REUSE WATER
 - SEWERAGE
 - POWER (MV)
 - POWER (RCC DUCT)
 - GAS
 - ICT
 - ENCASING PIPE

FOR TENDER DRAWINGS

Rev	Description	By	Verified	Date
R0	ISSUED FOR TENDER	GSR	KSP	02.08.2017

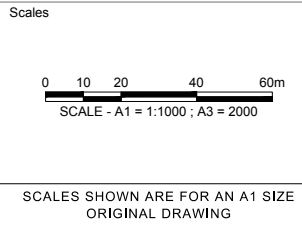

Consultants

aarvee associates
architects engineers & consultants pvt. ltd.

GIIC 贵州海上丝路国际投资有限公司
GUOZHONGHAI SILK ROAD INTERNATIONAL INVESTMENT CORPORATION


JV

Client

Andhra Pradesh
Amaravati Development
Corporation Ltd. (ADCL)

Drawn G SREENIVAS
Checked VEERAJ
Designed RAMARAJU
Approved KSSVV PRASAD
Date 02.08.2017

Project	SMART INTEGRATED INFRASTRUCTURE MASTER PLAN AND DETAILED PROJECT REPORTS FOR PHASE-I INFRASTRUCTURE WORKS FOR/AT AMARAVATI CAPITAL CITY
Drawing Title	N16 ROAD UTILITIES ARRANGEMENT WITH DETAILS FROM CH:2+400 TO CH:3+600
Drawing No	AG-1957-DDR-AM-UT-LP-N16-003 OF 008 (N16-ROAD)
Rev	R0

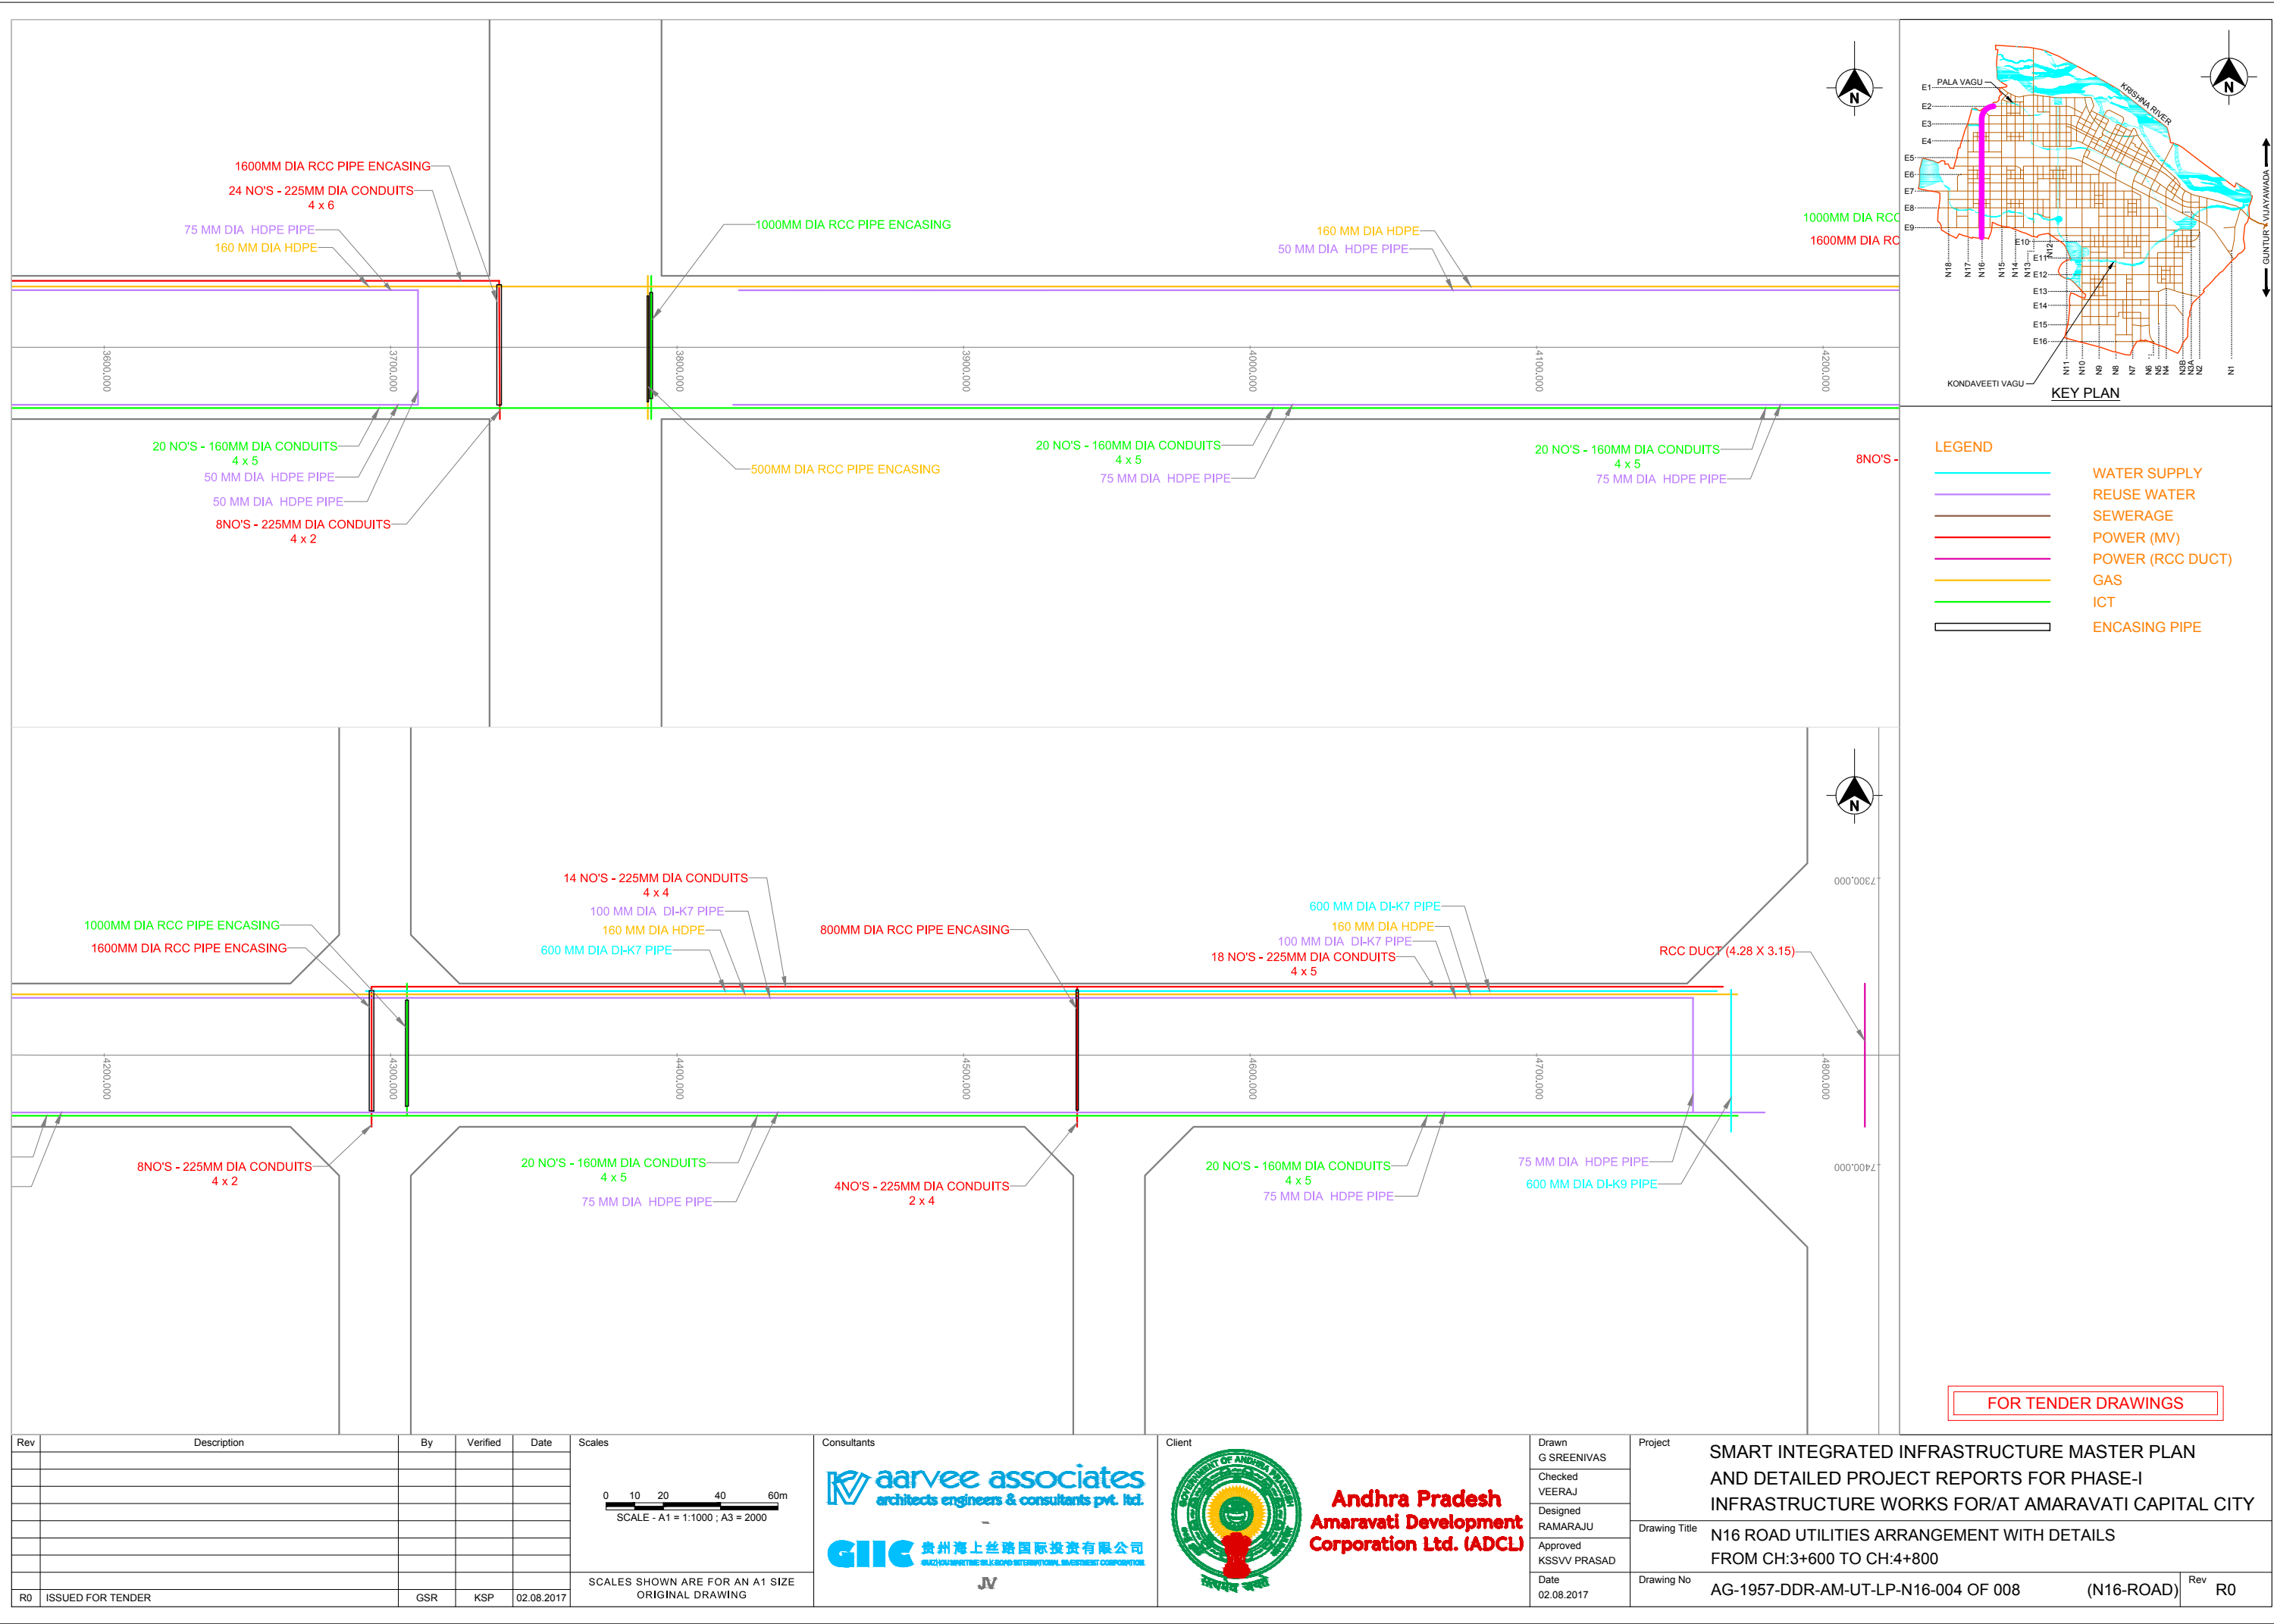

Rev	Description	By	Verified	Date
R0	ISSUED FOR TENDER	GSR	KSP	02.08.2017


Scales
0 10 20 40 60m SCALE - A1 = 1:1000 ; A3 = 2000
SCALES SHOWN ARE FOR AN A1 SIZE ORIGINAL DRAWING

Consultants
 architects engineers & consultants pvt. ltd.
 贵州海上丝路国际投资有限公司 GUOZHONGHAI SILK ROAD INTERNATIONAL INVESTMENT CORPORATION



Client
 Andhra Pradesh Amaravati Development Corporation Ltd. (ADCL)

Drawn
G SREENIVAS
Checked
VEERAJ
Designed
RAMARAJU
Approved
KSSVV PRASAD
Date
02.08.2017

Project
SMART INTEGRATED INFRASTRUCTURE MASTER PLAN AND DETAILED PROJECT REPORTS FOR PHASE-I INFRASTRUCTURE WORKS FOR/AT AMARAVATI CAPITAL CITY
Drawing Title
N16 ROAD UTILITIES ARRANGEMENT WITH DETAILS FROM CH:3+600 TO CH:4+800
Drawing No
AG-1957-DDR-AM-UT-LP-N16-004 OF 008
Rev
R0

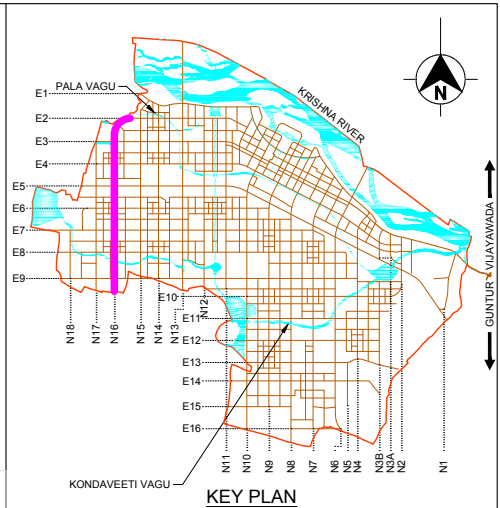

- LEGEND
- WATER SUPPLY
 - REUSE WATER
 - SEWERAGE
 - POWER (MV)
 - POWER (RCC DUCT)
 - GAS
 - ICT
 - ENCASING PIPE

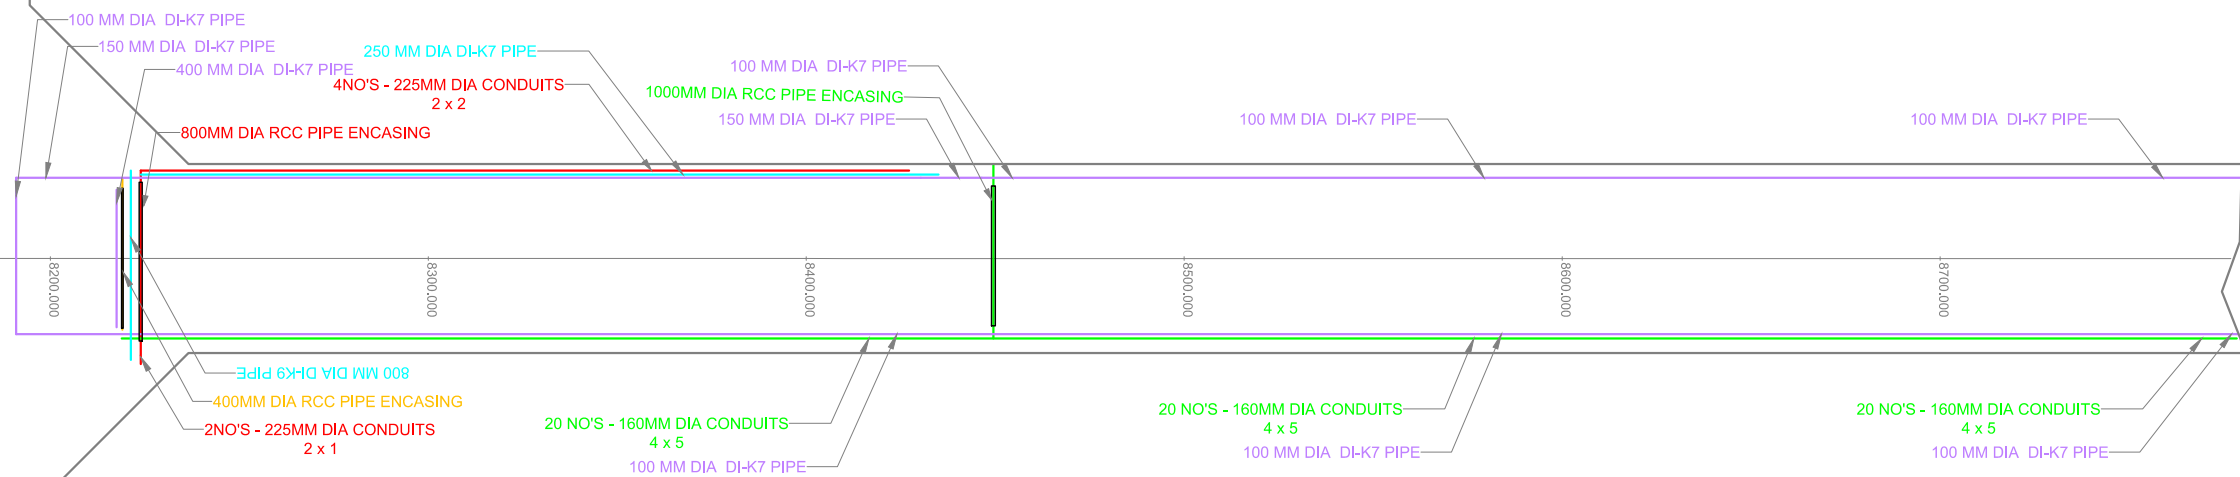

FOR TENDER DRAWINGS

Rev	Description	By	Verified	Date	Scales	Consultants	Client	Drawn	Project
					0 10 20 40 60m SCALE - A1 = 1:1000 ; A3 = 2000	aarvee associates architects engineers & consultants pvt. ltd.	 Andhra Pradesh Amaravati Development Corporation Ltd. (ADCL)	G SREENIVAS	SMART INTEGRATED INFRASTRUCTURE MASTER PLAN AND DETAILED PROJECT REPORTS FOR PHASE-I INFRASTRUCTURE WORKS FOR/AT AMARAVATI CAPITAL CITY
					SCALES SHOWN ARE FOR AN A1 SIZE ORIGINAL DRAWING	GIIC 贵州海上丝路国际投资有限公司 GUOZHONGHAI SILK ROAD INTERNATIONAL INVESTMENT CORPORATION JV		Checked VEERAJ	Drawing Title
								Designed RAMARAJU	N16 ROAD UTILITIES ARRANGEMENT WITH DETAILS FROM CH:8+400 TO CH:8+700
								Approved KSSVV PRASAD	Drawing No
								Date 02.08.2017	AG-1957-DDR-AM-UT-LP-N16-008 OF 008 (N16-ROAD)
R0	ISSUED FOR TENDER	GSR	KSP	02.08.2017					Rev R0