


- LEGEND**
- WATER SUPPLY
 - REUSE WATER
 - SEWERAGE
 - POWER (MV)
 - POWER (RCC DUCT)
 - GAS
 - ICT
 - ENCASING PIPE

Rev	Description	By	Verified	Date
R0	ISSUED FOR TENDER	GSR	KSP	02.08.2017

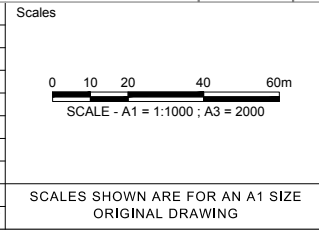

Consultants

architects engineers & consultants pvt. ltd.


贵州海上丝路国际投资有限公司
GUICHOUHAISEILUJIALIJIYANGUOJITOUZIYOUXIANYONGSI
INVESTMENT CORPORATION

Client


Andhra Pradesh
Amaravati Development
Corporation Ltd. (ADCL)

Drawn G SREENIVAS
Checked VEERAJ
Designed RAMARAJU
Approved KSSVV PRASAD
Date 02.08.2017

Project	SMART INTEGRATED INFRASTRUCTURE MASTER PLAN AND DETAILED PROJECT REPORTS FOR PHASE-I INFRASTRUCTURE WORKS FOR/AT AMARAVATI CAPITAL CITY		
Drawing Title	E10 ROAD UTILITIES ARRANGEMENT WITH DETAILS FROM CH:1+200 TO CH:2+400		
Drawing No	AG-1957-DDR-AM-UT-LP-E10-002 OF 007	(E10-ROAD)	Rev R0

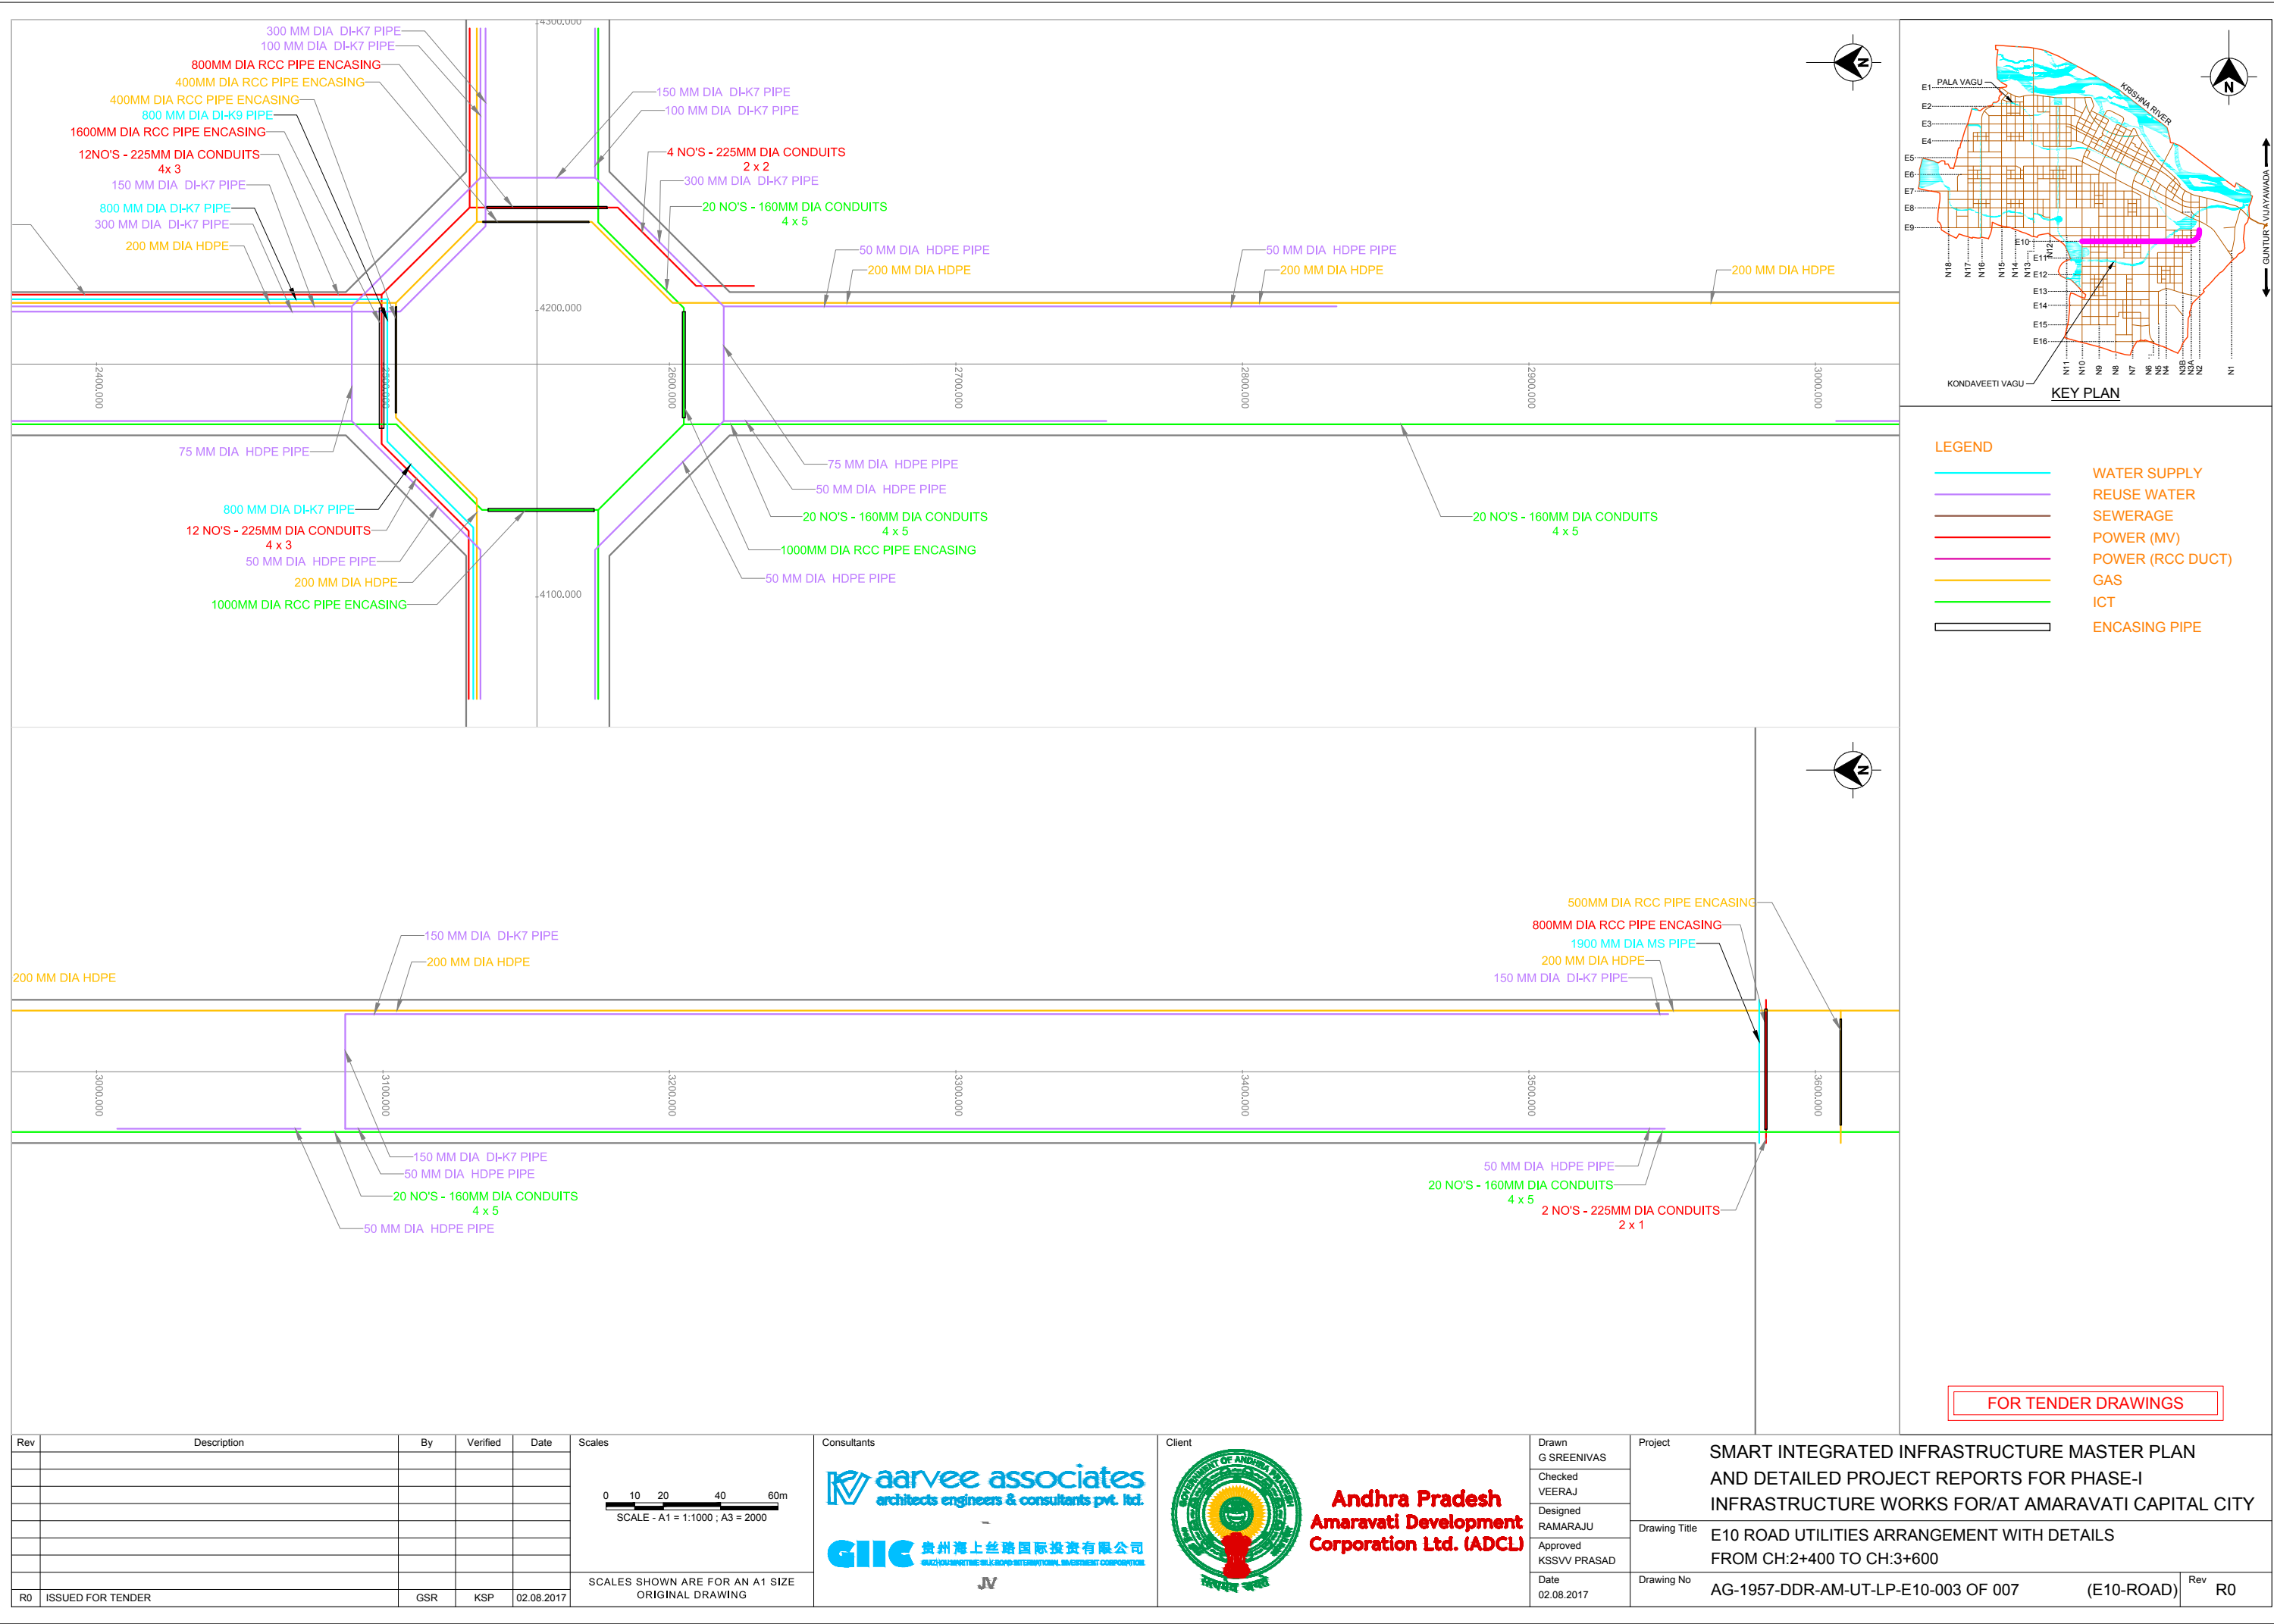

Rev	Description	By	Verified	Date
R0	ISSUED FOR TENDER	GSR	KSP	02.08.2017

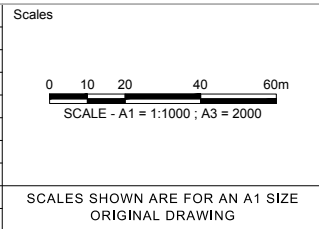

Consultants

aarvee associates
architects engineers & consultants pvt. ltd.

GIIC 贵州海上丝路国际投资有限公司
GUICHOUHAINETHE-SILK ROAD INTERNATIONAL INVESTMENT CORPORATION



JV

Client


Andhra Pradesh
Amaravati Development
Corporation Ltd. (ADCL)

Drawn G SREENIVAS
Checked VEERAJ
Designed RAMARAJU
Approved KSSVV PRASAD
Date 02.08.2017

Project	SMART INTEGRATED INFRASTRUCTURE MASTER PLAN AND DETAILED PROJECT REPORTS FOR PHASE-I INFRASTRUCTURE WORKS FOR/AT AMARAVATI CAPITAL CITY
Drawing Title	E10 ROAD UTILITIES ARRANGEMENT WITH DETAILS FROM CH:2+400 TO CH:3+600
Drawing No	AG-1957-DDR-AM-UT-LP-E10-003 OF 007 (E10-ROAD)
Rev	R0

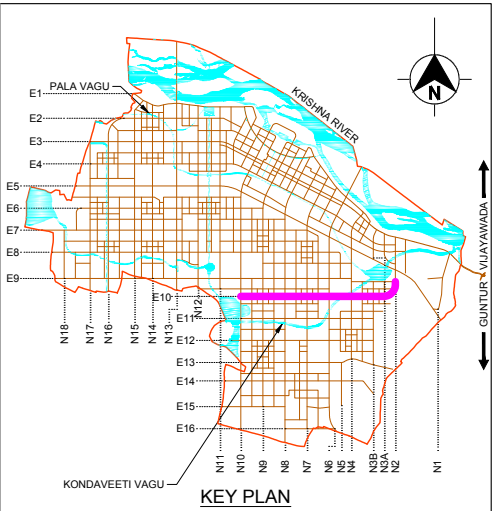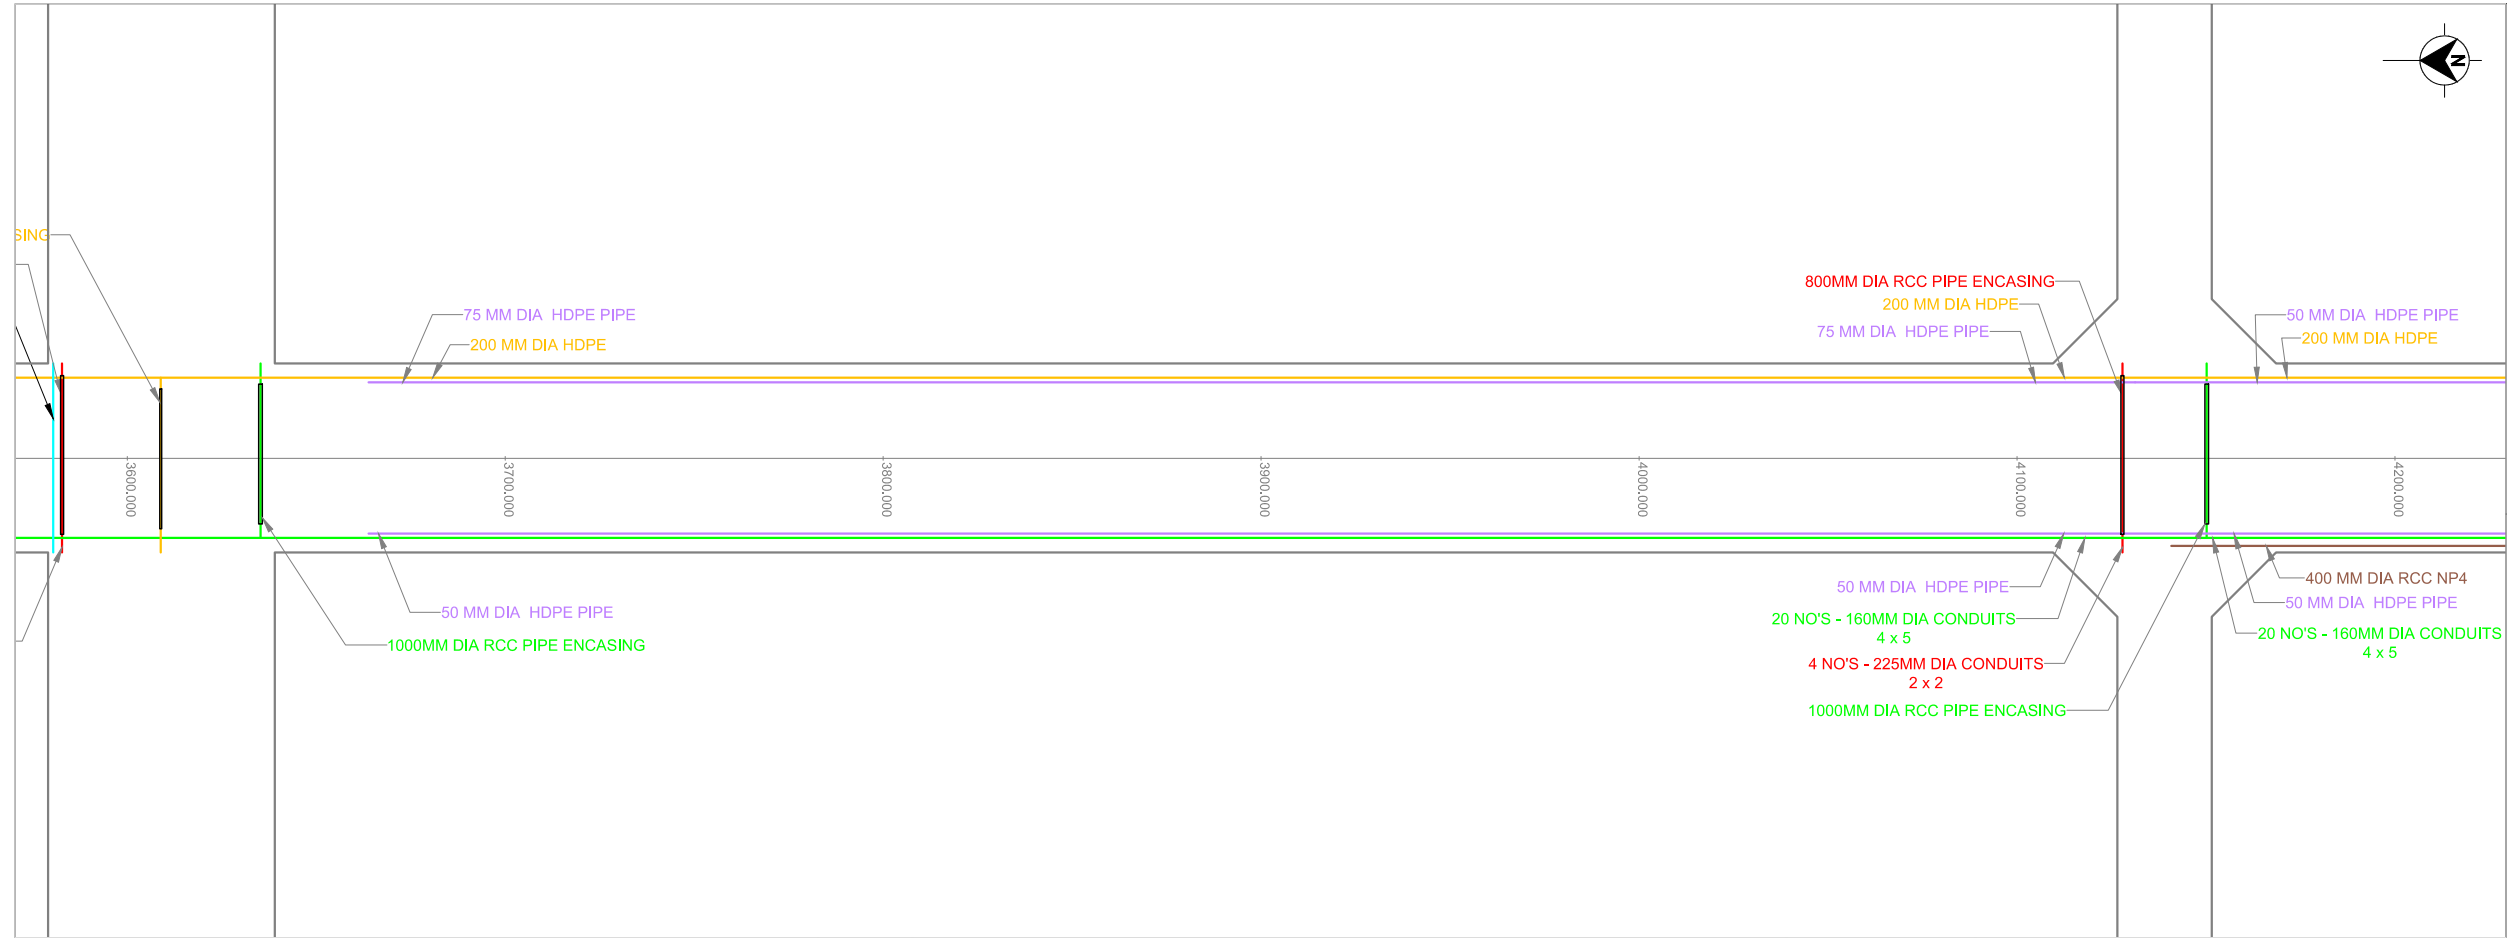


- LEGEND
- WATER SUPPLY
 - REUSE WATER
 - SEWERAGE
 - POWER (MV)
 - POWER (RCC DUCT)
 - GAS
 - ICT
 - ENCASING PIPE

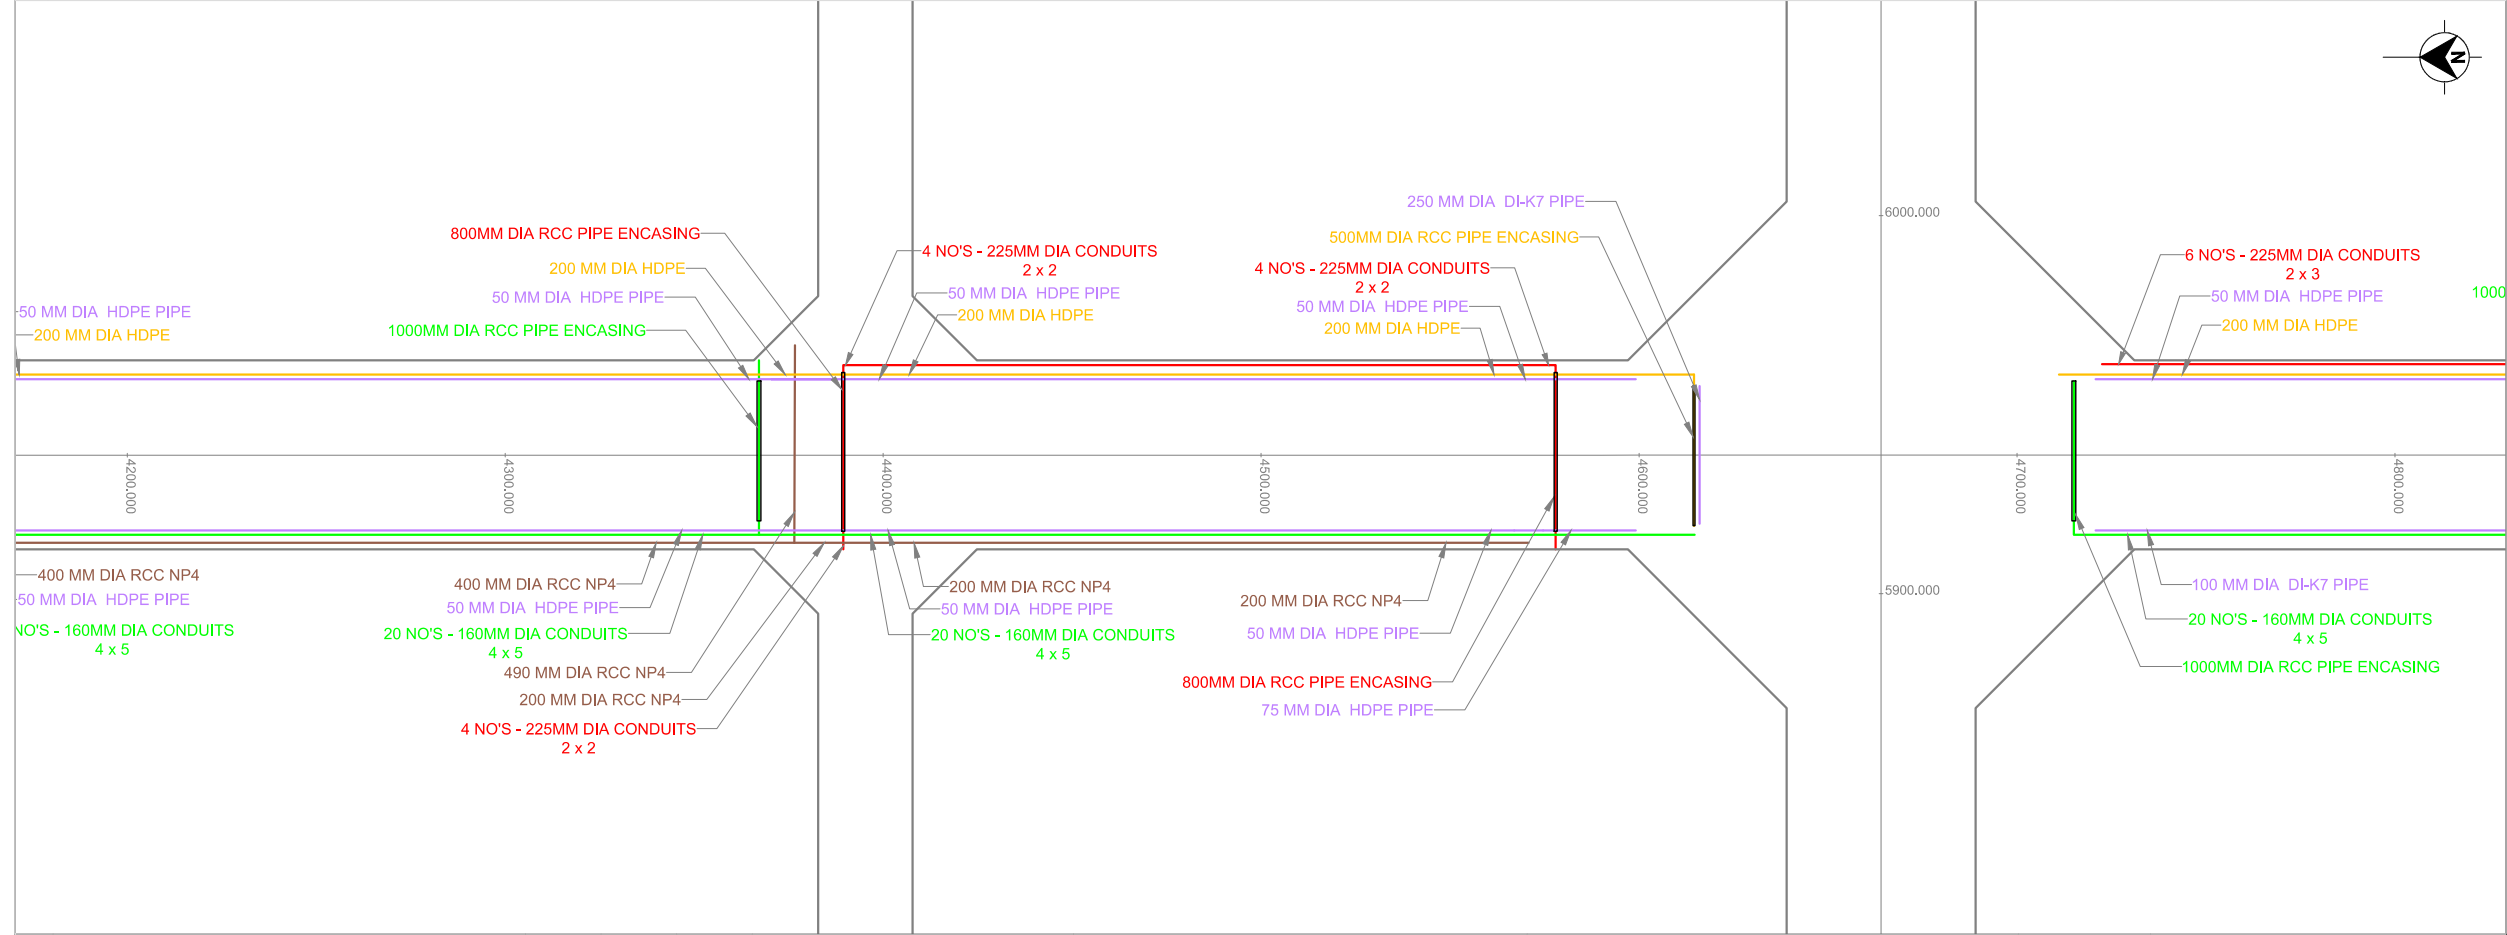

FOR TENDER DRAWINGS

Rev	Description	By	Verified	Date
R0	ISSUED FOR TENDER	GSR	KSP	02.08.2017

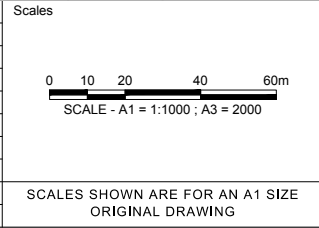

Consultants

aarvee associates
architects engineers & consultants pvt. ltd.

GIIC 贵州海上丝路国际投资有限公司
GUANGZHOU HAI SHANG SI LU GUO JI TUI ZI TAO XIN YOU XIAN GONG SI

JV




Client



Andhra Pradesh
Amaravati Development
Corporation Ltd. (ADCL)


Drawn G SREENIVAS
Checked VEERAJ
Designed RAMARAJU
Approved KSSVV PRASAD
Date 02.08.2017

Project	SMART INTEGRATED INFRASTRUCTURE MASTER PLAN AND DETAILED PROJECT REPORTS FOR PHASE-I INFRASTRUCTURE WORKS FOR/AT AMARAVATI CAPITAL CITY		
Drawing Title	E10 ROAD UTILITIES ARRANGEMENT WITH DETAILS FROM CH:3+600 TO CH:4+800		
Drawing No	AG-1957-DDR-AM-UT-LP-E10-004 OF 007	(E10-ROAD)	Rev R0

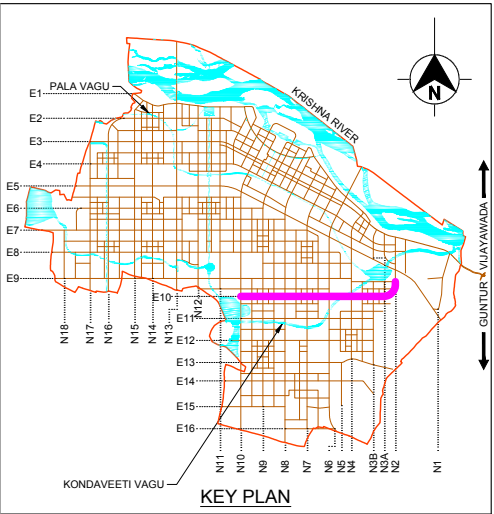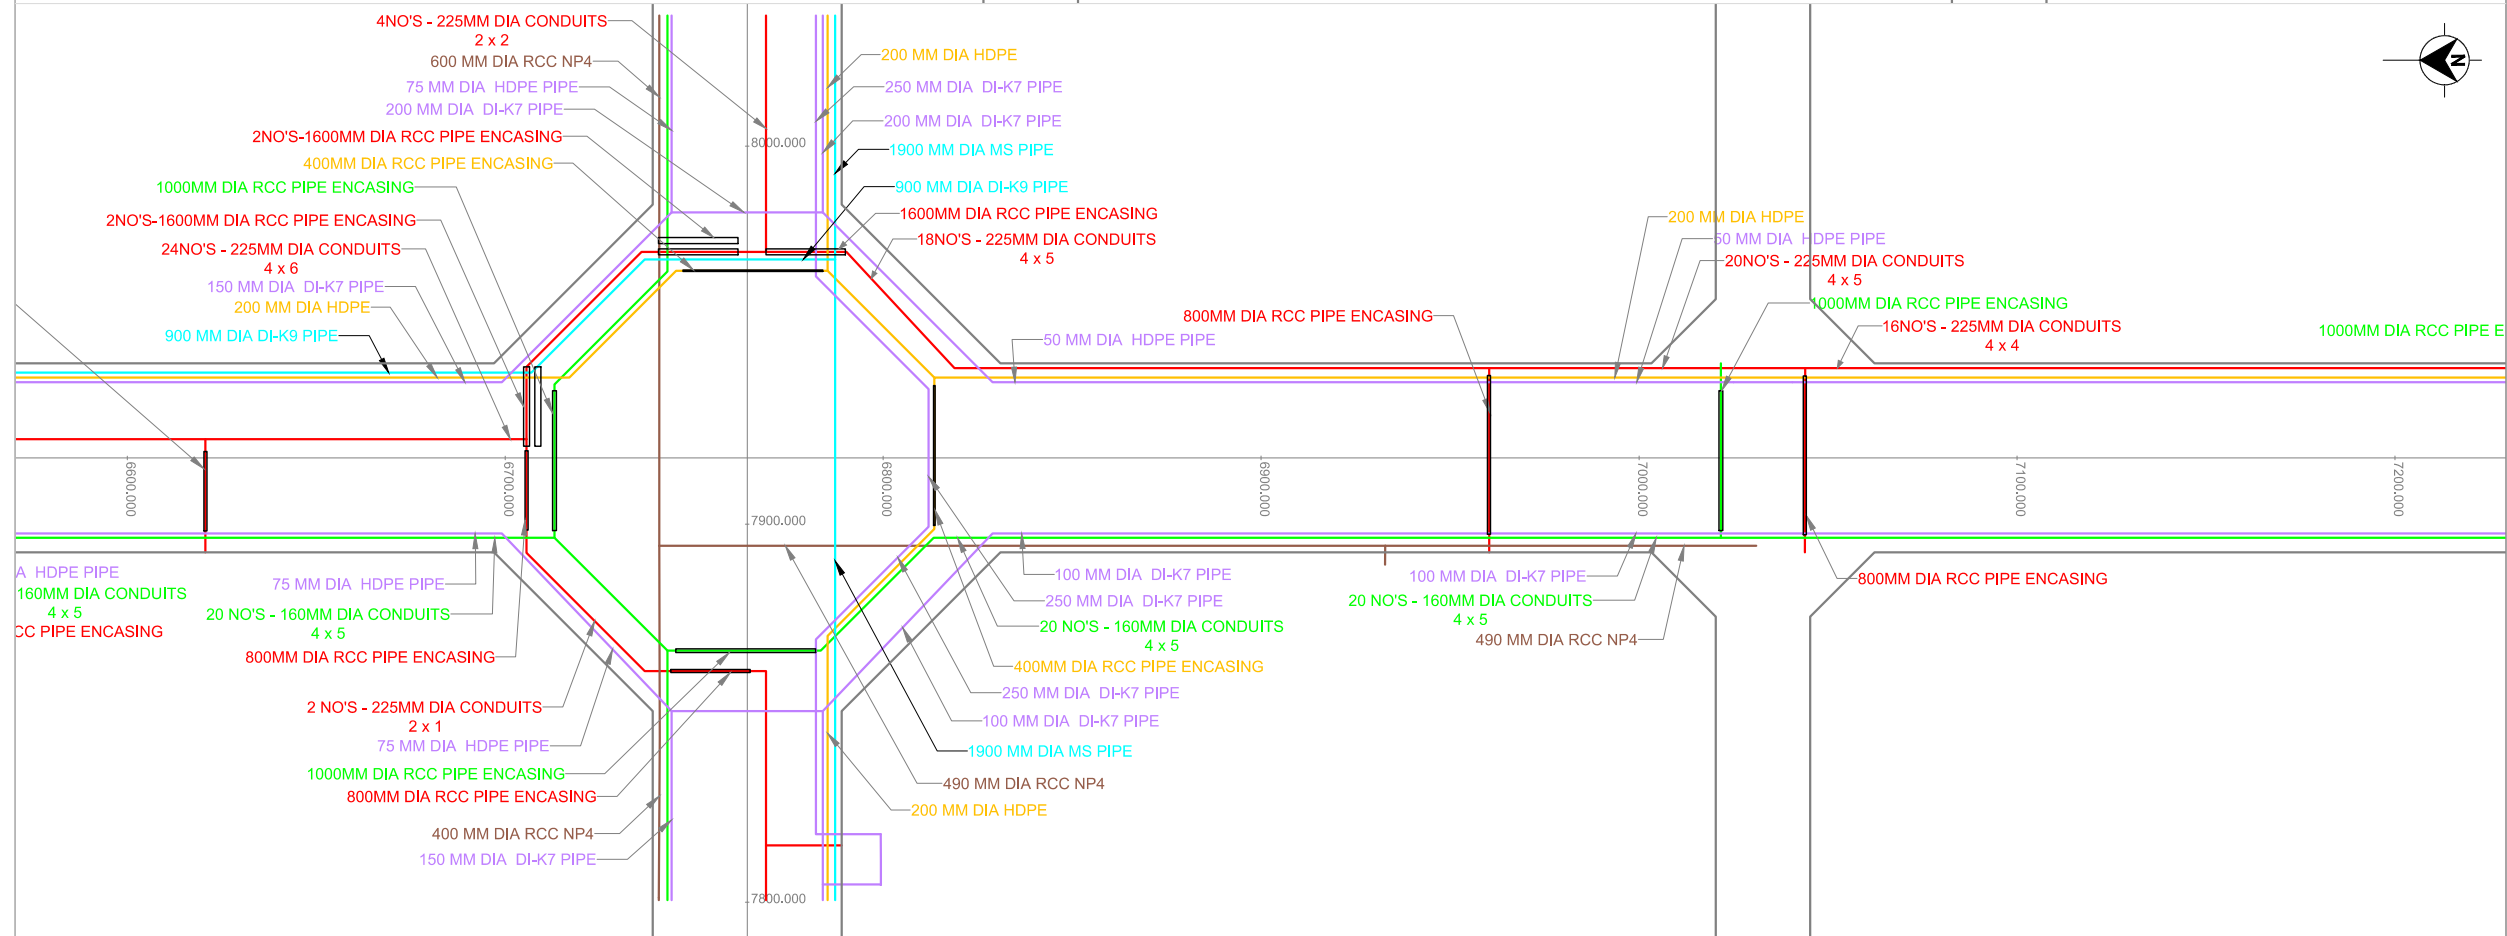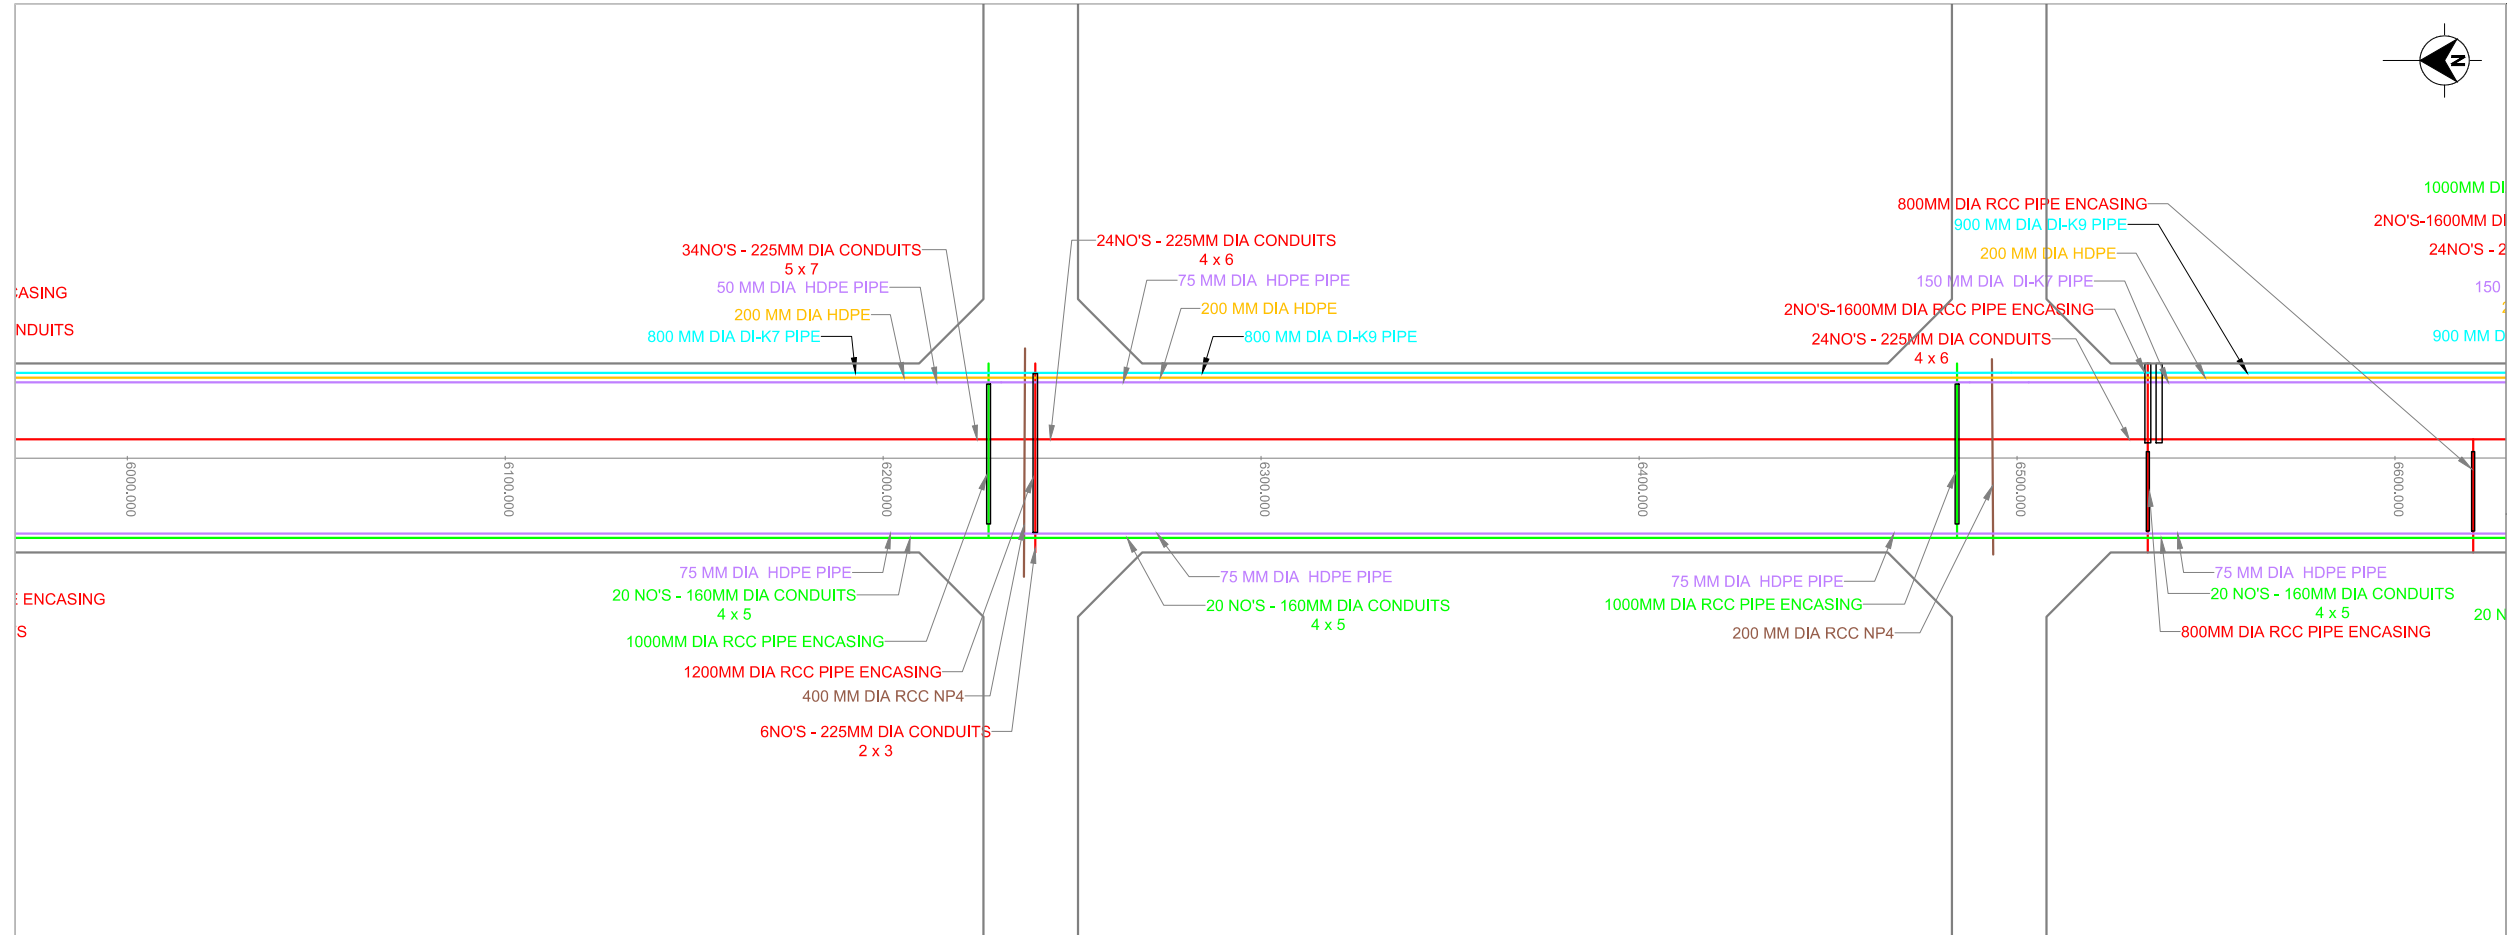

- LEGEND
- Water Supply
 - Reuse Water
 - Sewerage
 - Power (MV)
 - Power (RCC DUCT)
 - Gas
 - ICT
 - Encasing Pipe

Rev	Description	By	Verified	Date
R0	ISSUED FOR TENDER	GSR	KSP	02.08.2017

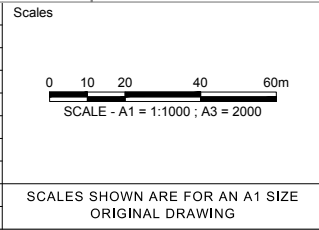

Consultants

aarvee associates
architects engineers & consultants pvt. ltd.

GIIC 贵州海上丝路国际投资有限公司
GUANGZHOU HAI SHANG SILK ROAD INTERNATIONAL INVESTMENT CORPORATION



JV

Client

Andhra Pradesh
Amaravati Development Corporation Ltd. (ADCL)

Drawn G SREENIVAS
Checked VEERAJ
Designed RAMARAJU
Approved KSSVV PRASAD
Date 02.08.2017

Project	SMART INTEGRATED INFRASTRUCTURE MASTER PLAN AND DETAILED PROJECT REPORTS FOR PHASE-I INFRASTRUCTURE WORKS FOR/AT AMARAVATI CAPITAL CITY		
Drawing Title	E10 ROAD UTILITIES ARRANGEMENT WITH DETAILS FROM CH:7+000 TO CH:7+200		
Drawing No	AG-1957-DDR-AM-UT-LP-E10-006 OF 007	(E10-ROAD)	Rev R0

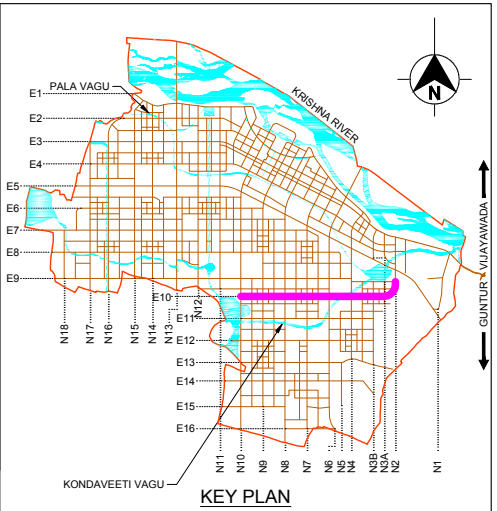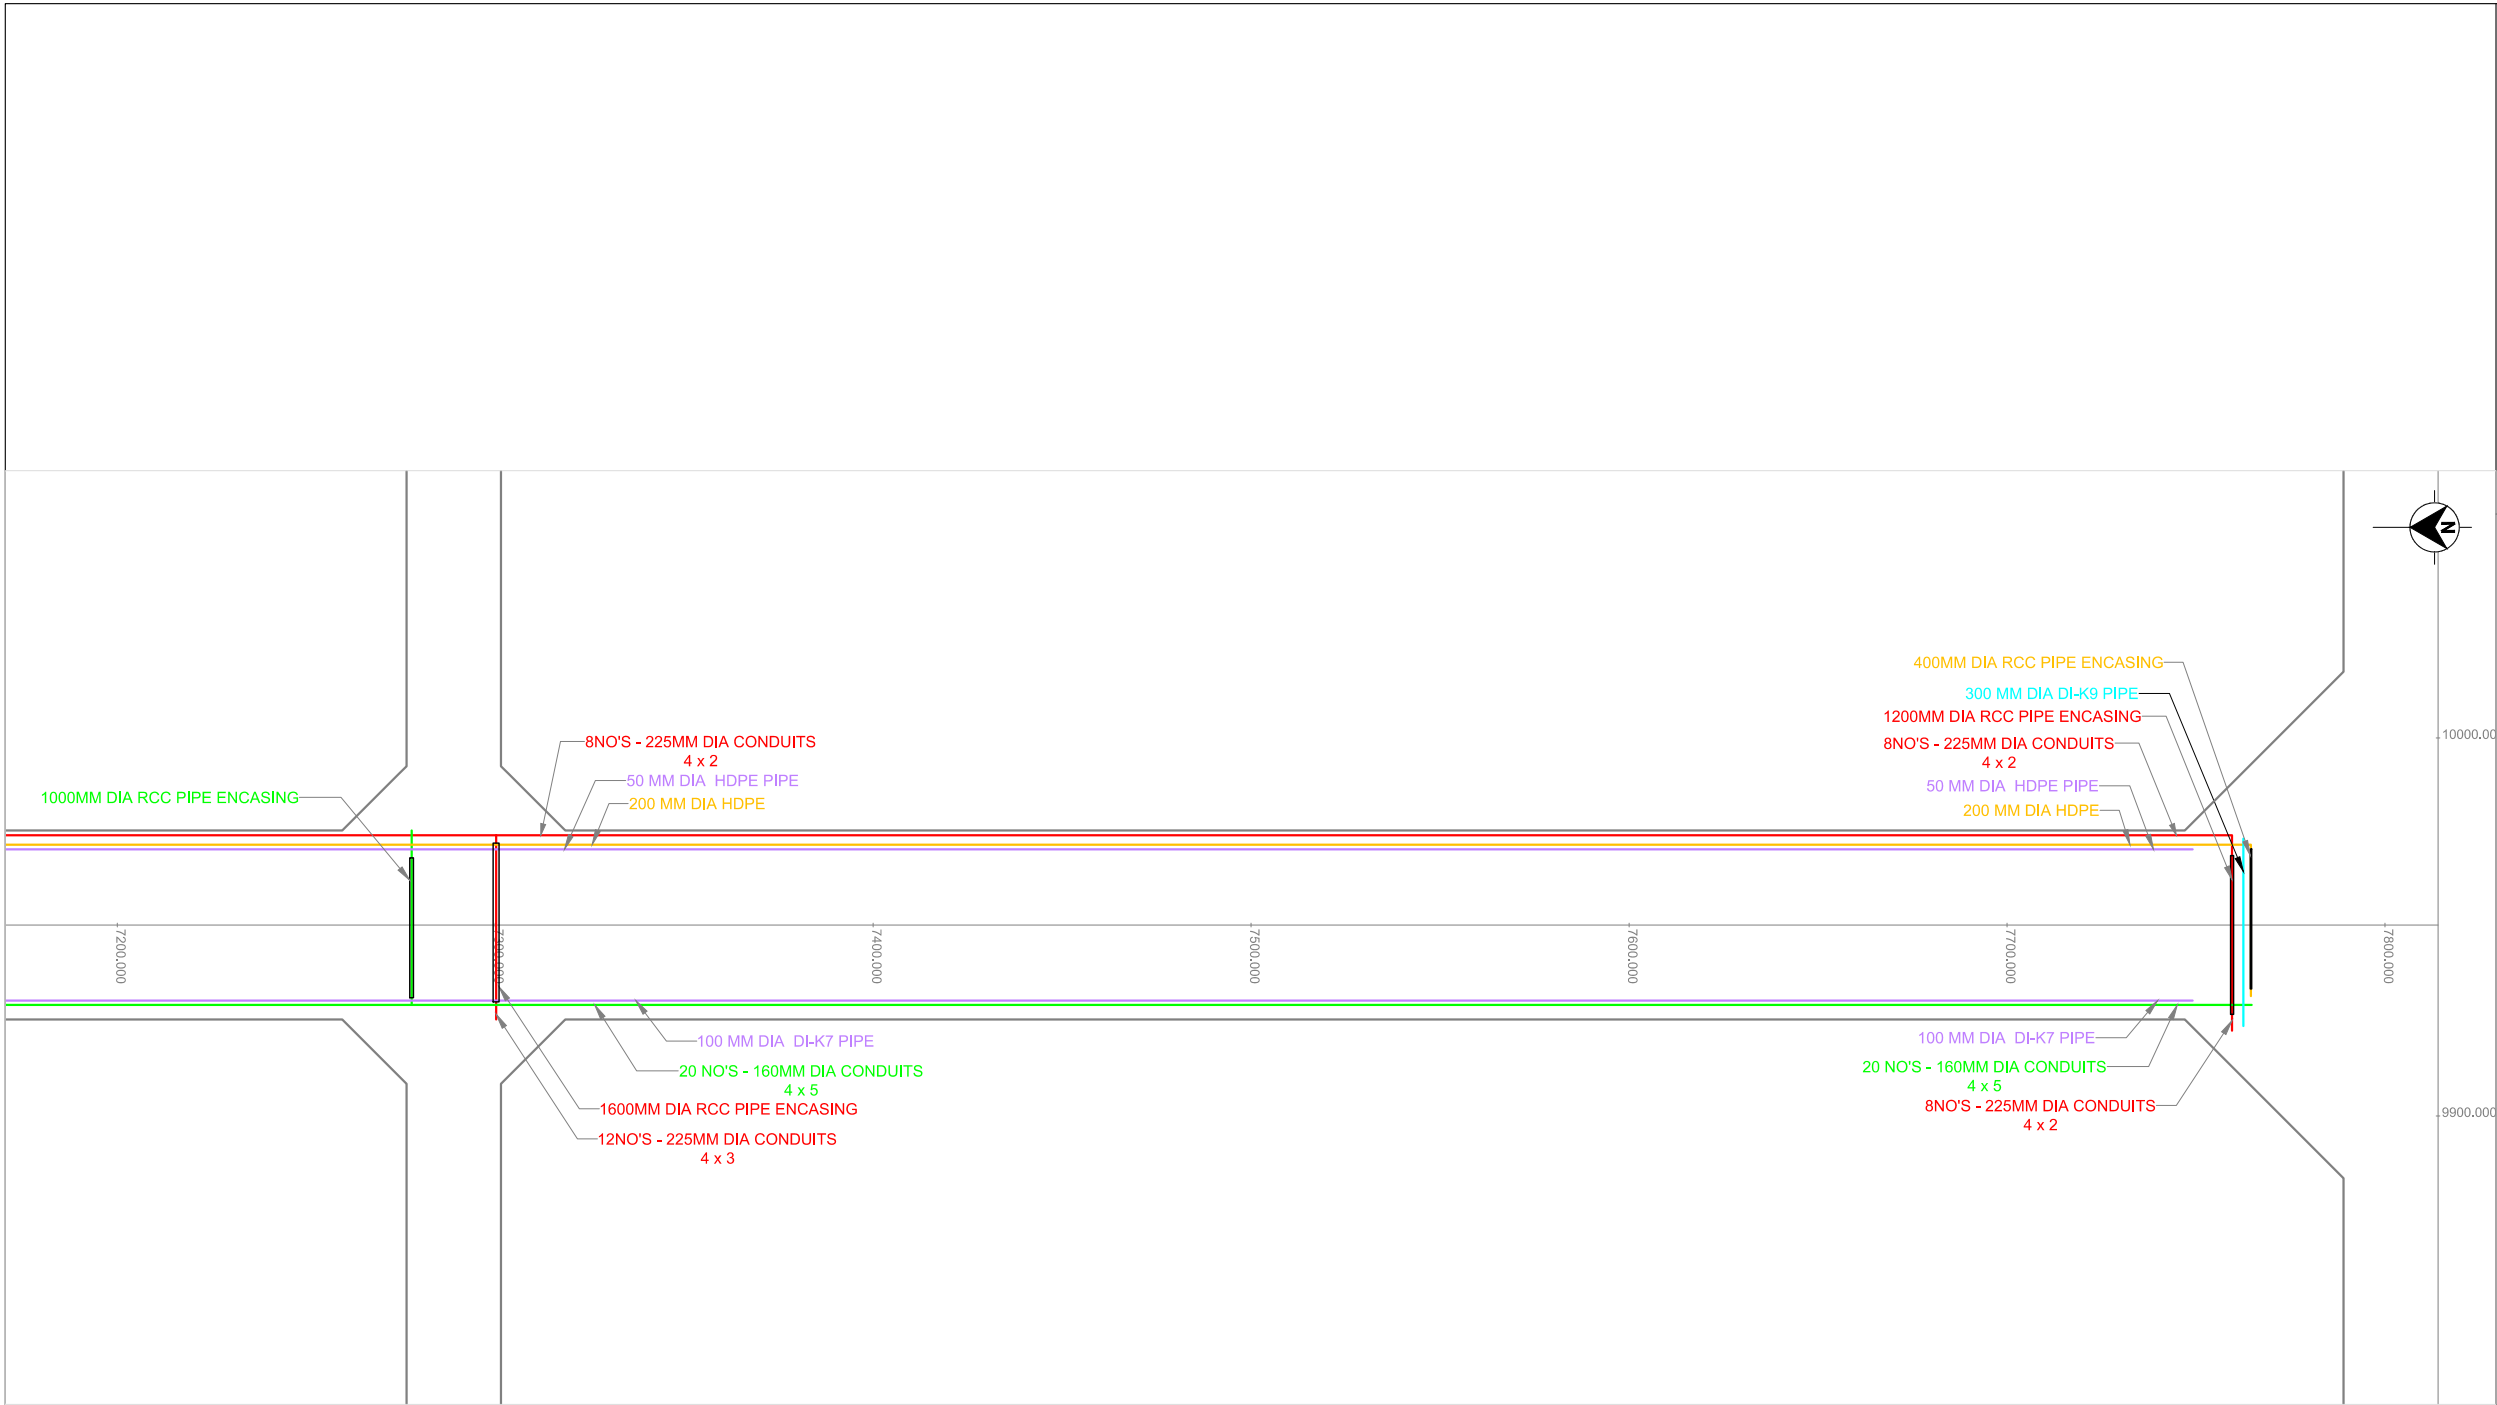


LEGEND

- WATER SUPPLY
- REUSE WATER
- SEWERAGE
- POWER (MV)
- POWER (RCC DUCT)
- GAS
- ICT
- ENCASING PIPE

FOR TENDER DRAWINGS

Rev	Description	By	Verified	Date
R0	ISSUED FOR TENDER	GSR	KSP	02.08.2017

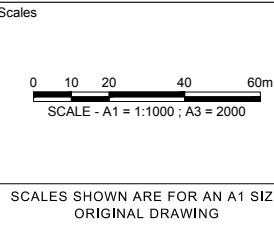

Consultants

aarvee associates
architects engineers & consultants pvt. ltd.

GIIC 贵州海上丝路国际投资有限公司
GUANGZHOU HAI SHANG SILK ROAD INTERNATIONAL INVESTMENT CORPORATION

JV

Client

Andhra Pradesh
Amaravati Development
Corporation Ltd. (ADCL)

Drawn G SREENIVAS
Checked VEERAJ
Designed RAMARAJU
Approved KSSVV PRASAD
Date 02.08.2017

Project	SMART INTEGRATED INFRASTRUCTURE MASTER PLAN AND DETAILED PROJECT REPORTS FOR PHASE-I INFRASTRUCTURE WORKS FOR/AT AMARAVATI CAPITAL CITY
Drawing Title	E10 ROAD UTILITIES ARRANGEMENT WITH DETAILS FROM CH:7+200 TO CH:7+800
Drawing No	AG-1957-DDR-AM-UT-LP-E10-007 OF 007
Rev	R0