


FOR TENDER DRAWINGS

Rev	Description	By	Verified	Date
R0	ISSUED FOR TENDER	GSR	KSP	02.08.2017

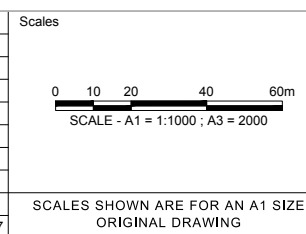

Consultants

aarvee associates
architects engineers & consultants pvt. ltd.




GIC 贵州海上丝路国际投资有限公司
GUANGZHOU HAI SHANG SILK ROAD INTERNATIONAL INVESTMENT CORPORATION

Client

Andhra Pradesh
Amaravati Development Corporation Ltd. (ADCL)


Drawn G SREENIVAS
Checked VEERAJ
Designed RAMARAJU
Approved KSSVV PRASAD
Date 02.08.2017

Project	SMART INTEGRATED INFRASTRUCTURE MASTER PLAN AND DETAILED PROJECT REPORTS FOR PHASE-I INFRASTRUCTURE WORKS FOR/AT AMARAVATI CAPITAL CITY
Drawing Title	E14 ROAD UTILITIES ARRANGEMENT WITH DETAILS FROM CH:0+000 TO CH:1+200
Drawing No	AG-1957-DDR-AM-UT-LP-E14-001 OF 007
Rev	R0

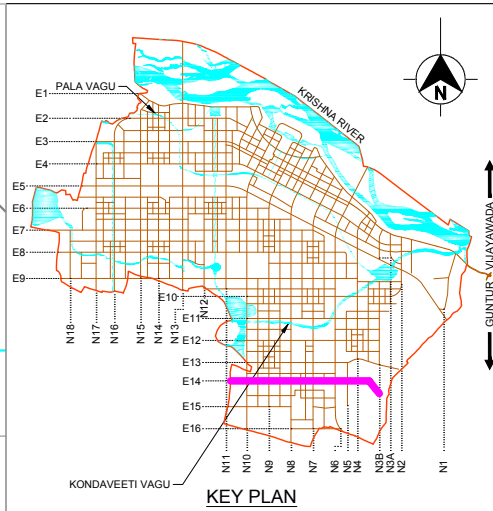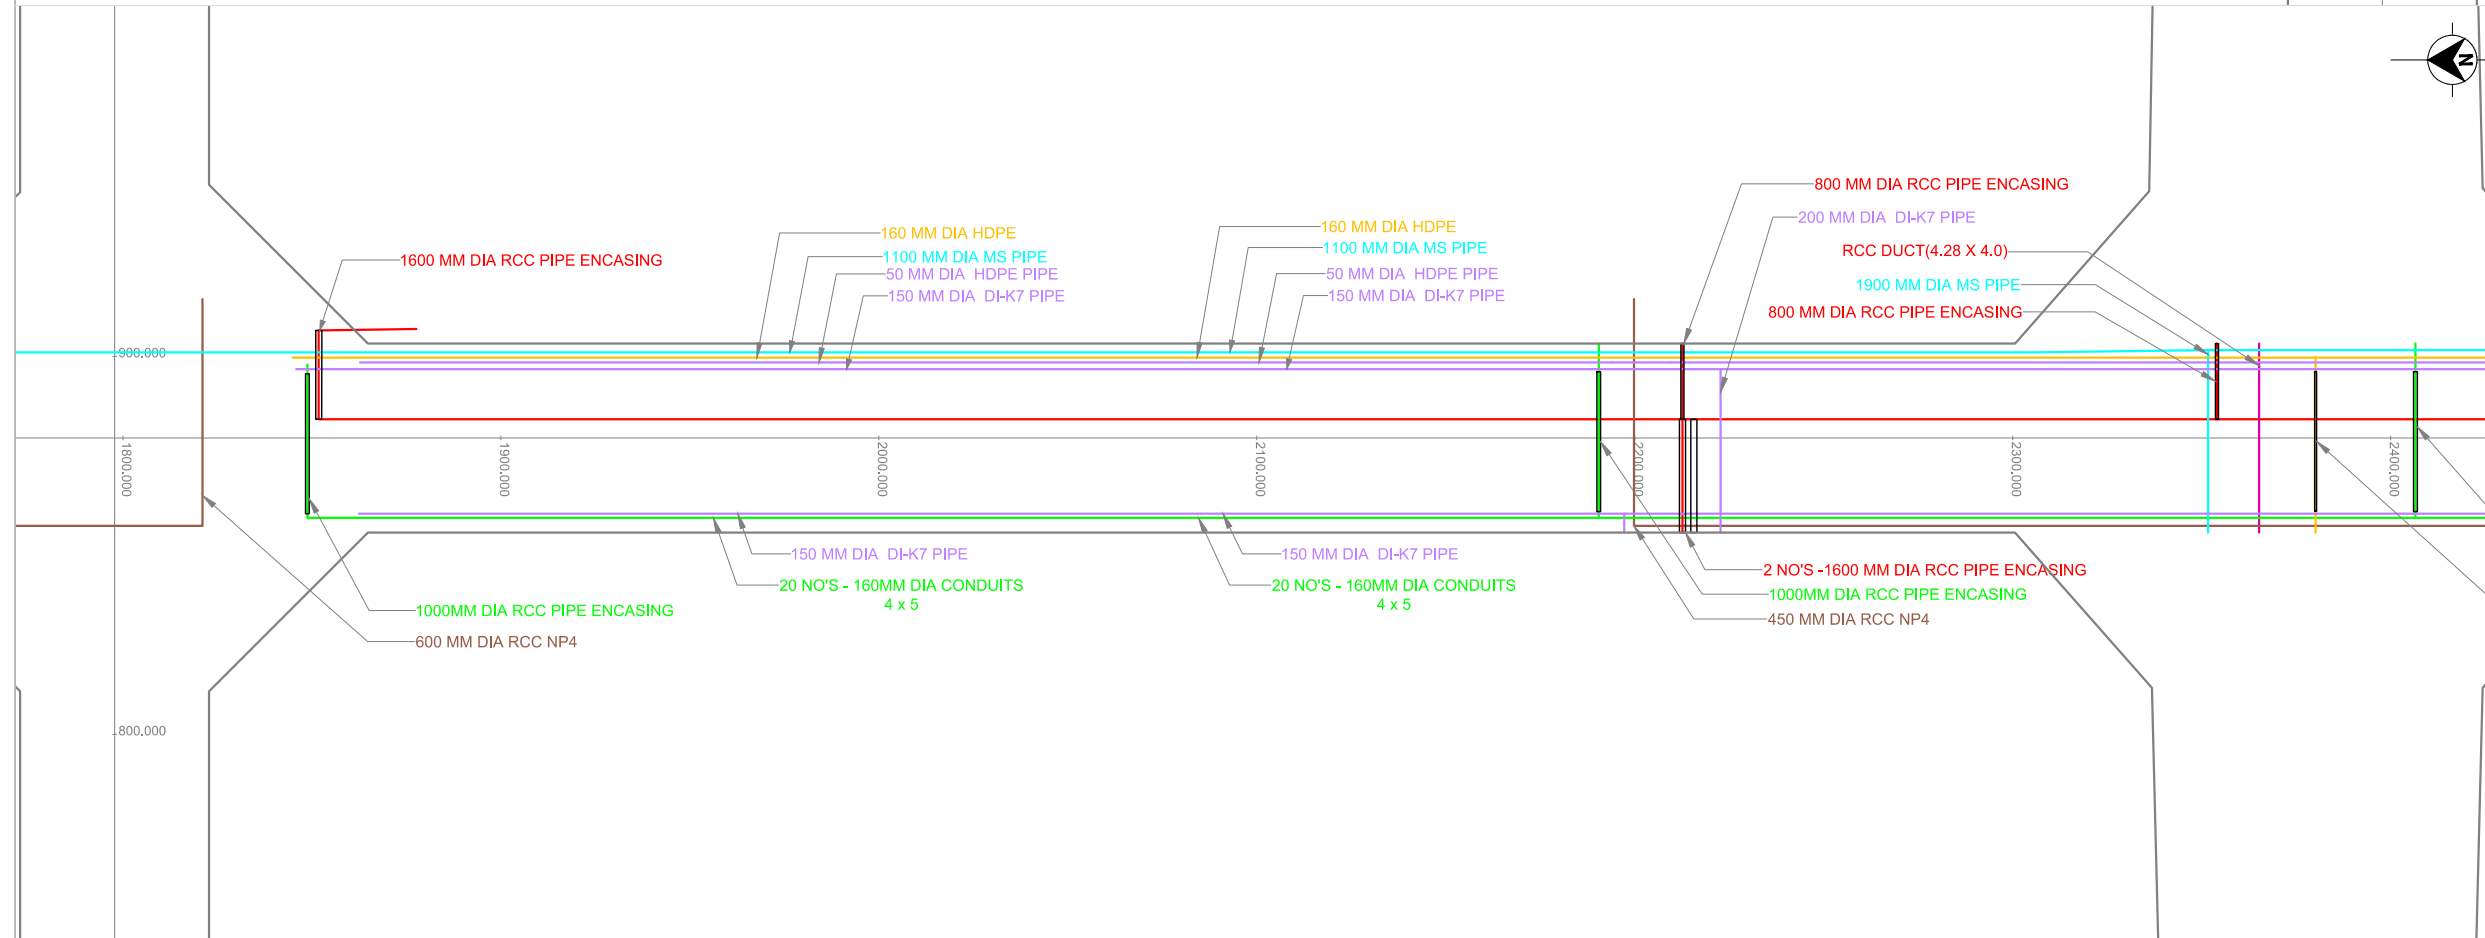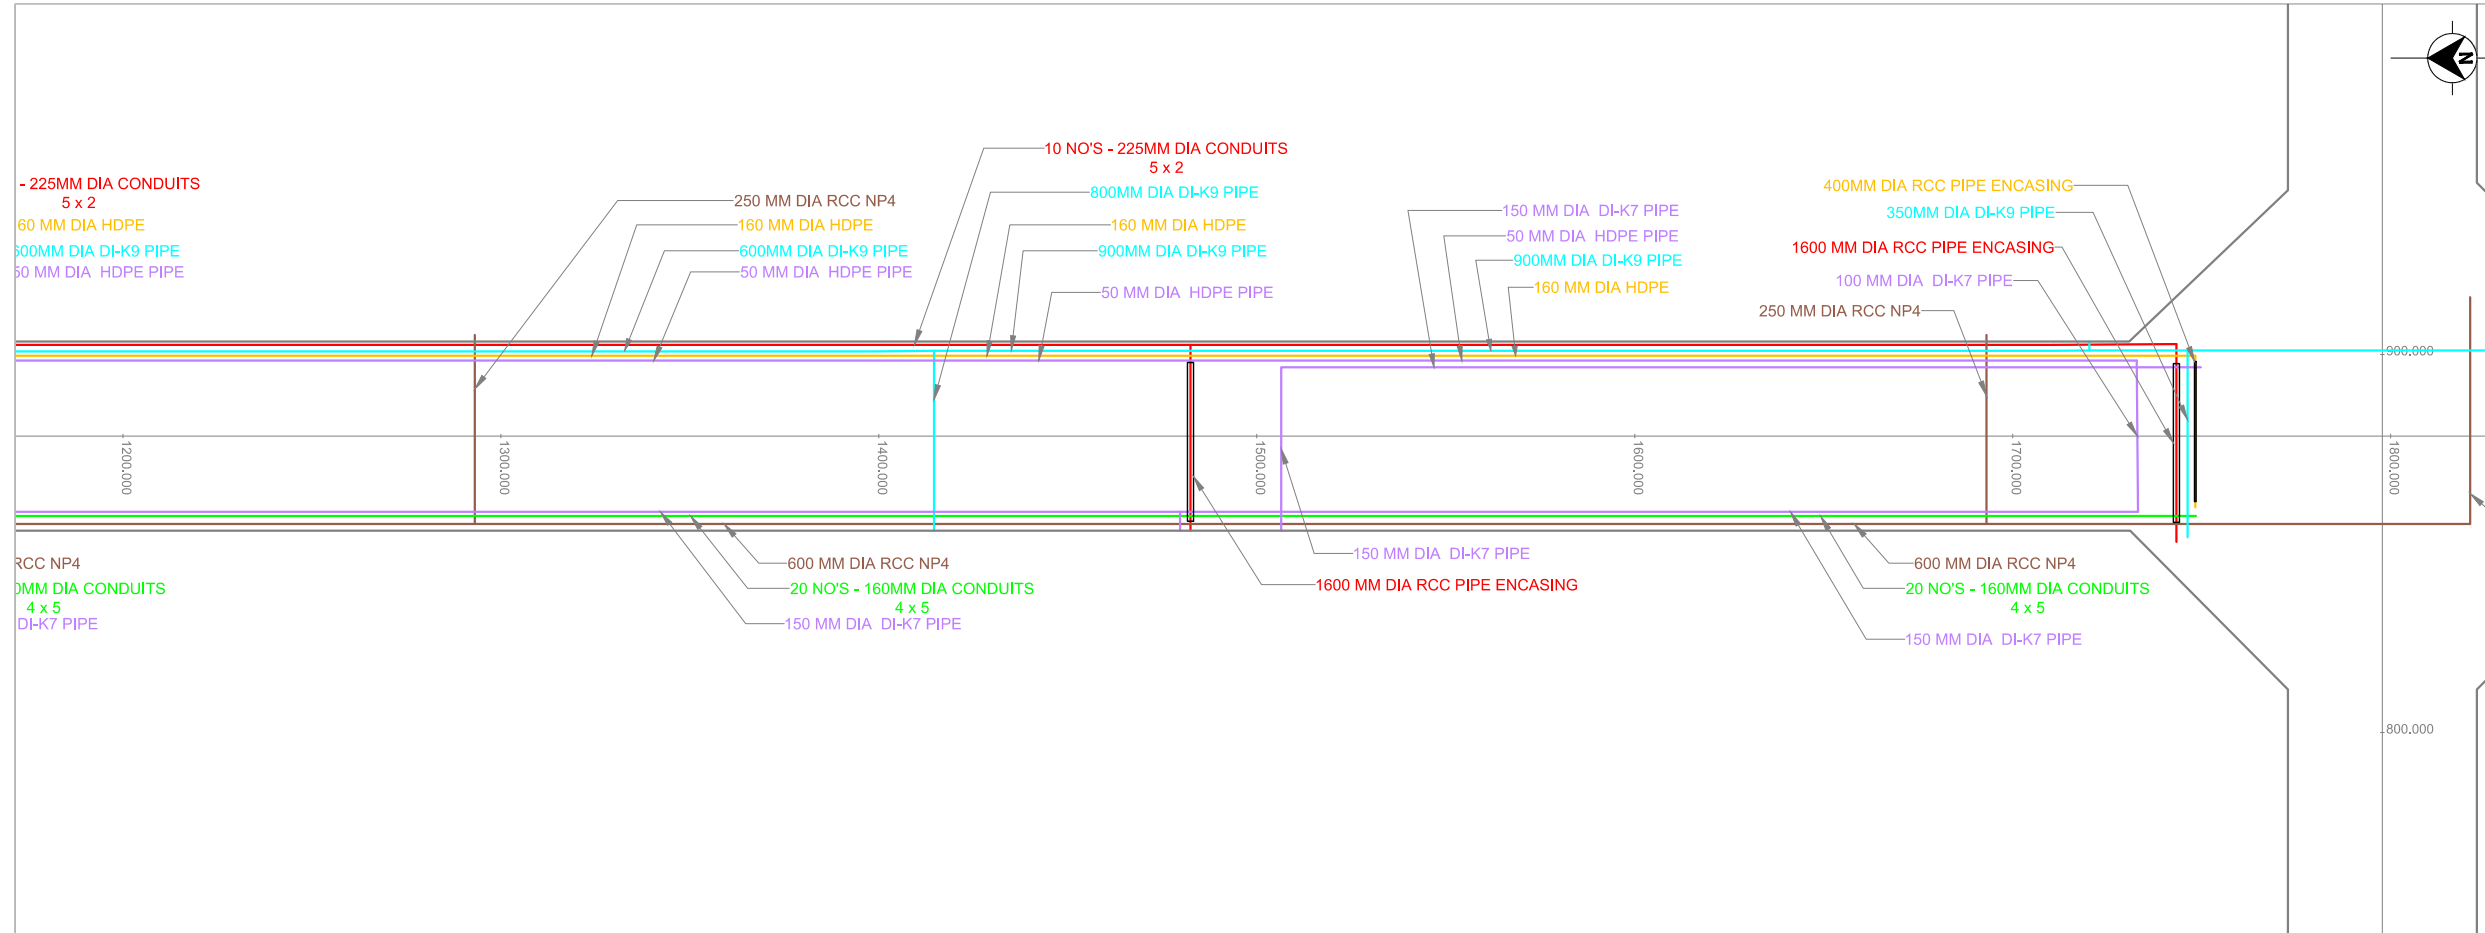

- LEGEND**
- WATER SUPPLY
 - REUSE WATER
 - SEWERAGE
 - POWER (MV)
 - POWER (RCC DUCT)
 - GAS
 - ICT
 - ENCASING PIPE

Rev	Description	By	Verified	Date
R0	ISSUED FOR TENDER	GSR	KSP	02.08.2017

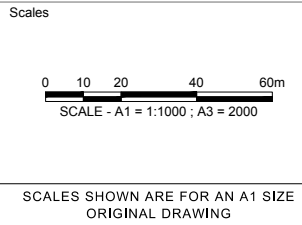

Consultants

aarvee associates
architects engineers & consultants pvt. ltd.



GIC 贵州海上丝路国际投资有限公司
GUOZHONGHAI SILK ROAD INTERNATIONAL INVESTMENT CORPORATION

Client


Andhra Pradesh
Amaravati Development Corporation Ltd. (ADCL)

Drawn G SREENIVAS
Checked VEERAJ
Designed RAMARAJU
Approved KSSVV PRASAD
Date 02.08.2017

Project	SMART INTEGRATED INFRASTRUCTURE MASTER PLAN AND DETAILED PROJECT REPORTS FOR PHASE-I INFRASTRUCTURE WORKS FOR/AT AMARAVATI CAPITAL CITY		
Drawing Title	E14 ROAD UTILITIES ARRANGEMENT WITH DETAILS FROM CH:1+200 TO CH:2+400		
Drawing No	AG-1957-DDR-AM-UT-LP-E14-002 OF 007	(E14-ROAD)	Rev R0

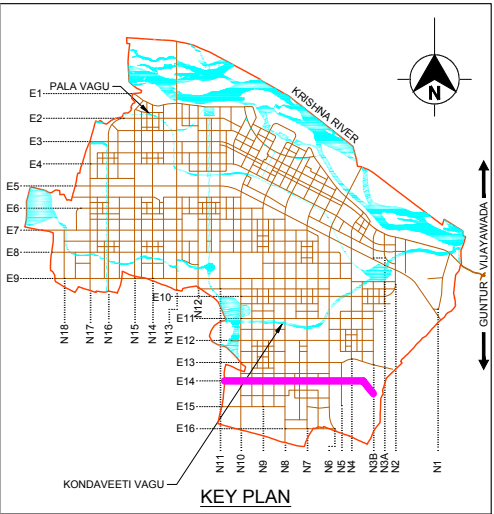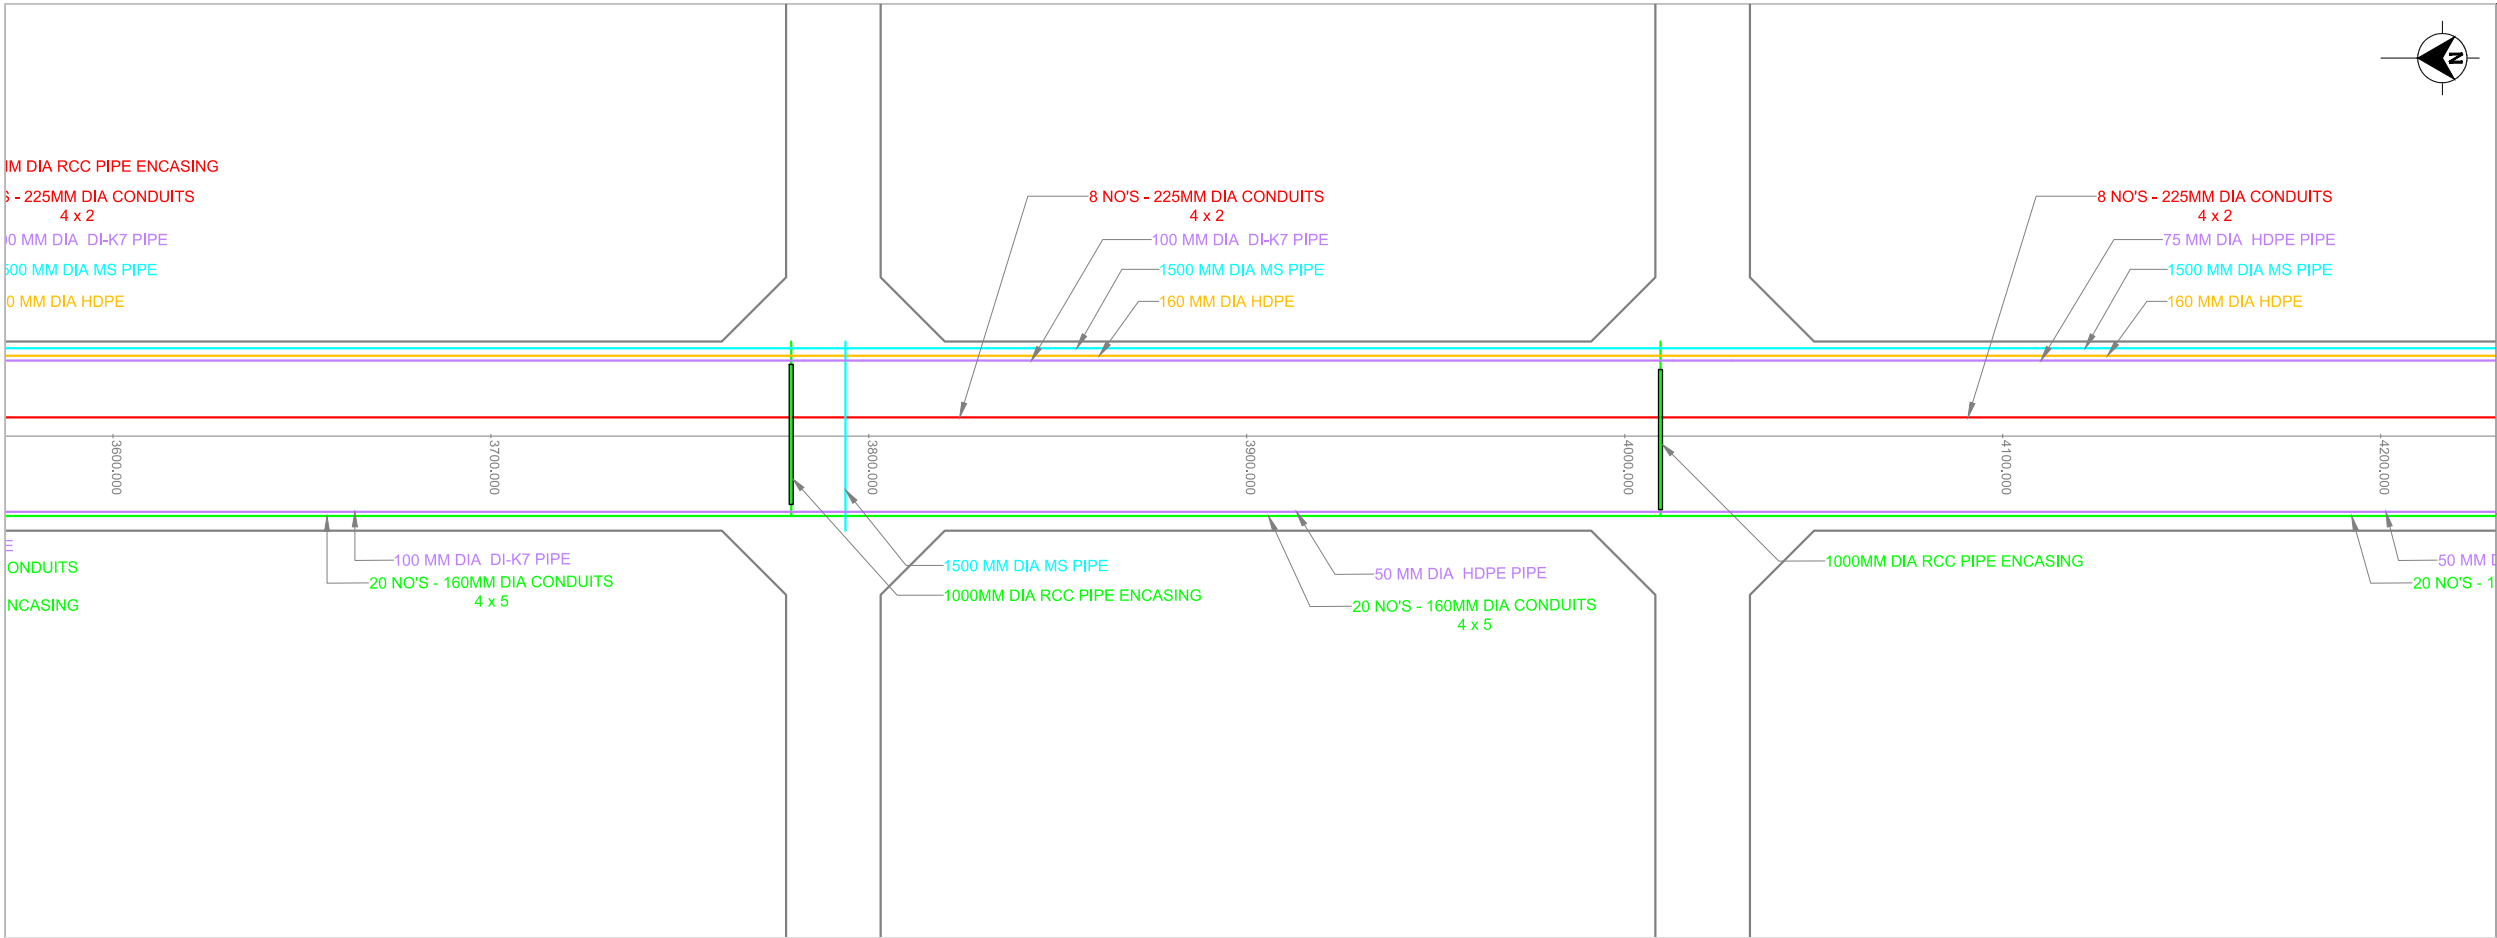


- LEGEND
- WATER SUPPLY
 - REUSE WATER
 - SEWERAGE
 - POWER (MV)
 - POWER (RCC DUCT)
 - GAS
 - ICT
 - ENCASING PIPE

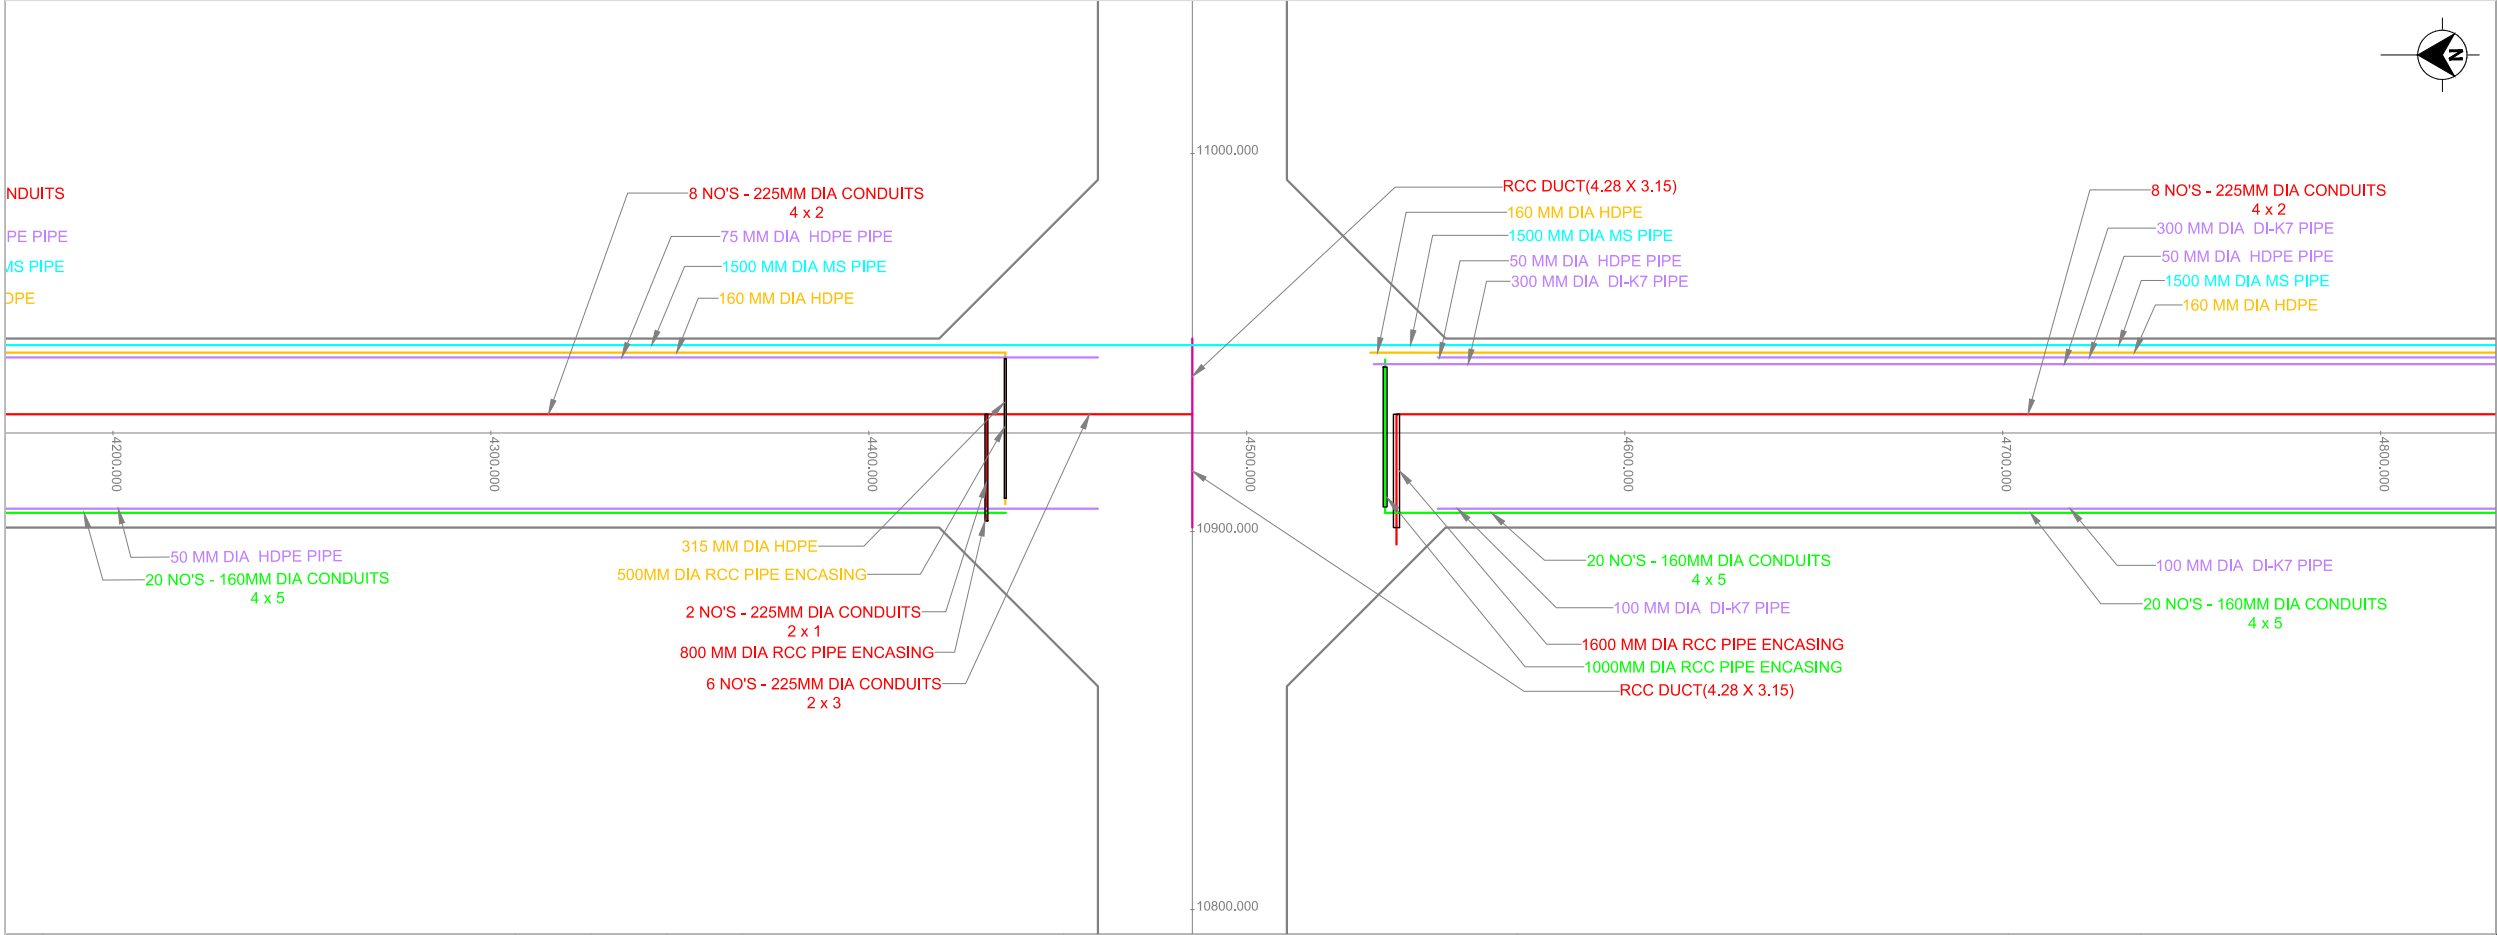

FOR TENDER DRAWINGS

Rev	Description	By	Verified	Date
R0	ISSUED FOR TENDER	GSR	KSP	02.08.2017

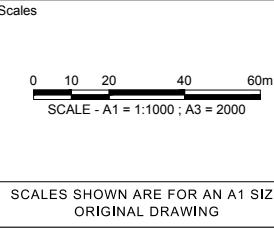

Consultants

aarvee associates
architects engineers & consultants pvt. ltd.

GIIC 贵州海上丝路国际投资有限公司
GUANGZHOU HAI SHANG SILK ROAD INTERNATIONAL INVESTMENT CORPORATION



JV

Client

Andhra Pradesh
Amaravati Development Corporation Ltd. (ADCL)

Drawn G SREENIVAS
Checked VEERAJ
Designed RAMARAJU
Approved KSSVV PRASAD
Date 02.08.2017


Project	SMART INTEGRATED INFRASTRUCTURE MASTER PLAN AND DETAILED PROJECT REPORTS FOR PHASE-I INFRASTRUCTURE WORKS FOR/AT AMARAVATI CAPITAL CITY
Drawing Title	E14 ROAD UTILITIES ARRANGEMENT WITH DETAILS FROM CH:3+600 TO CH:4+800
Drawing No	AG-1957-DDR-AM-UT-LP-E14-004 OF 007
Rev	R0

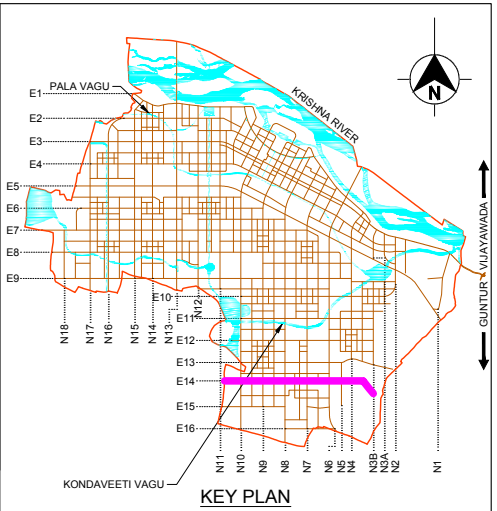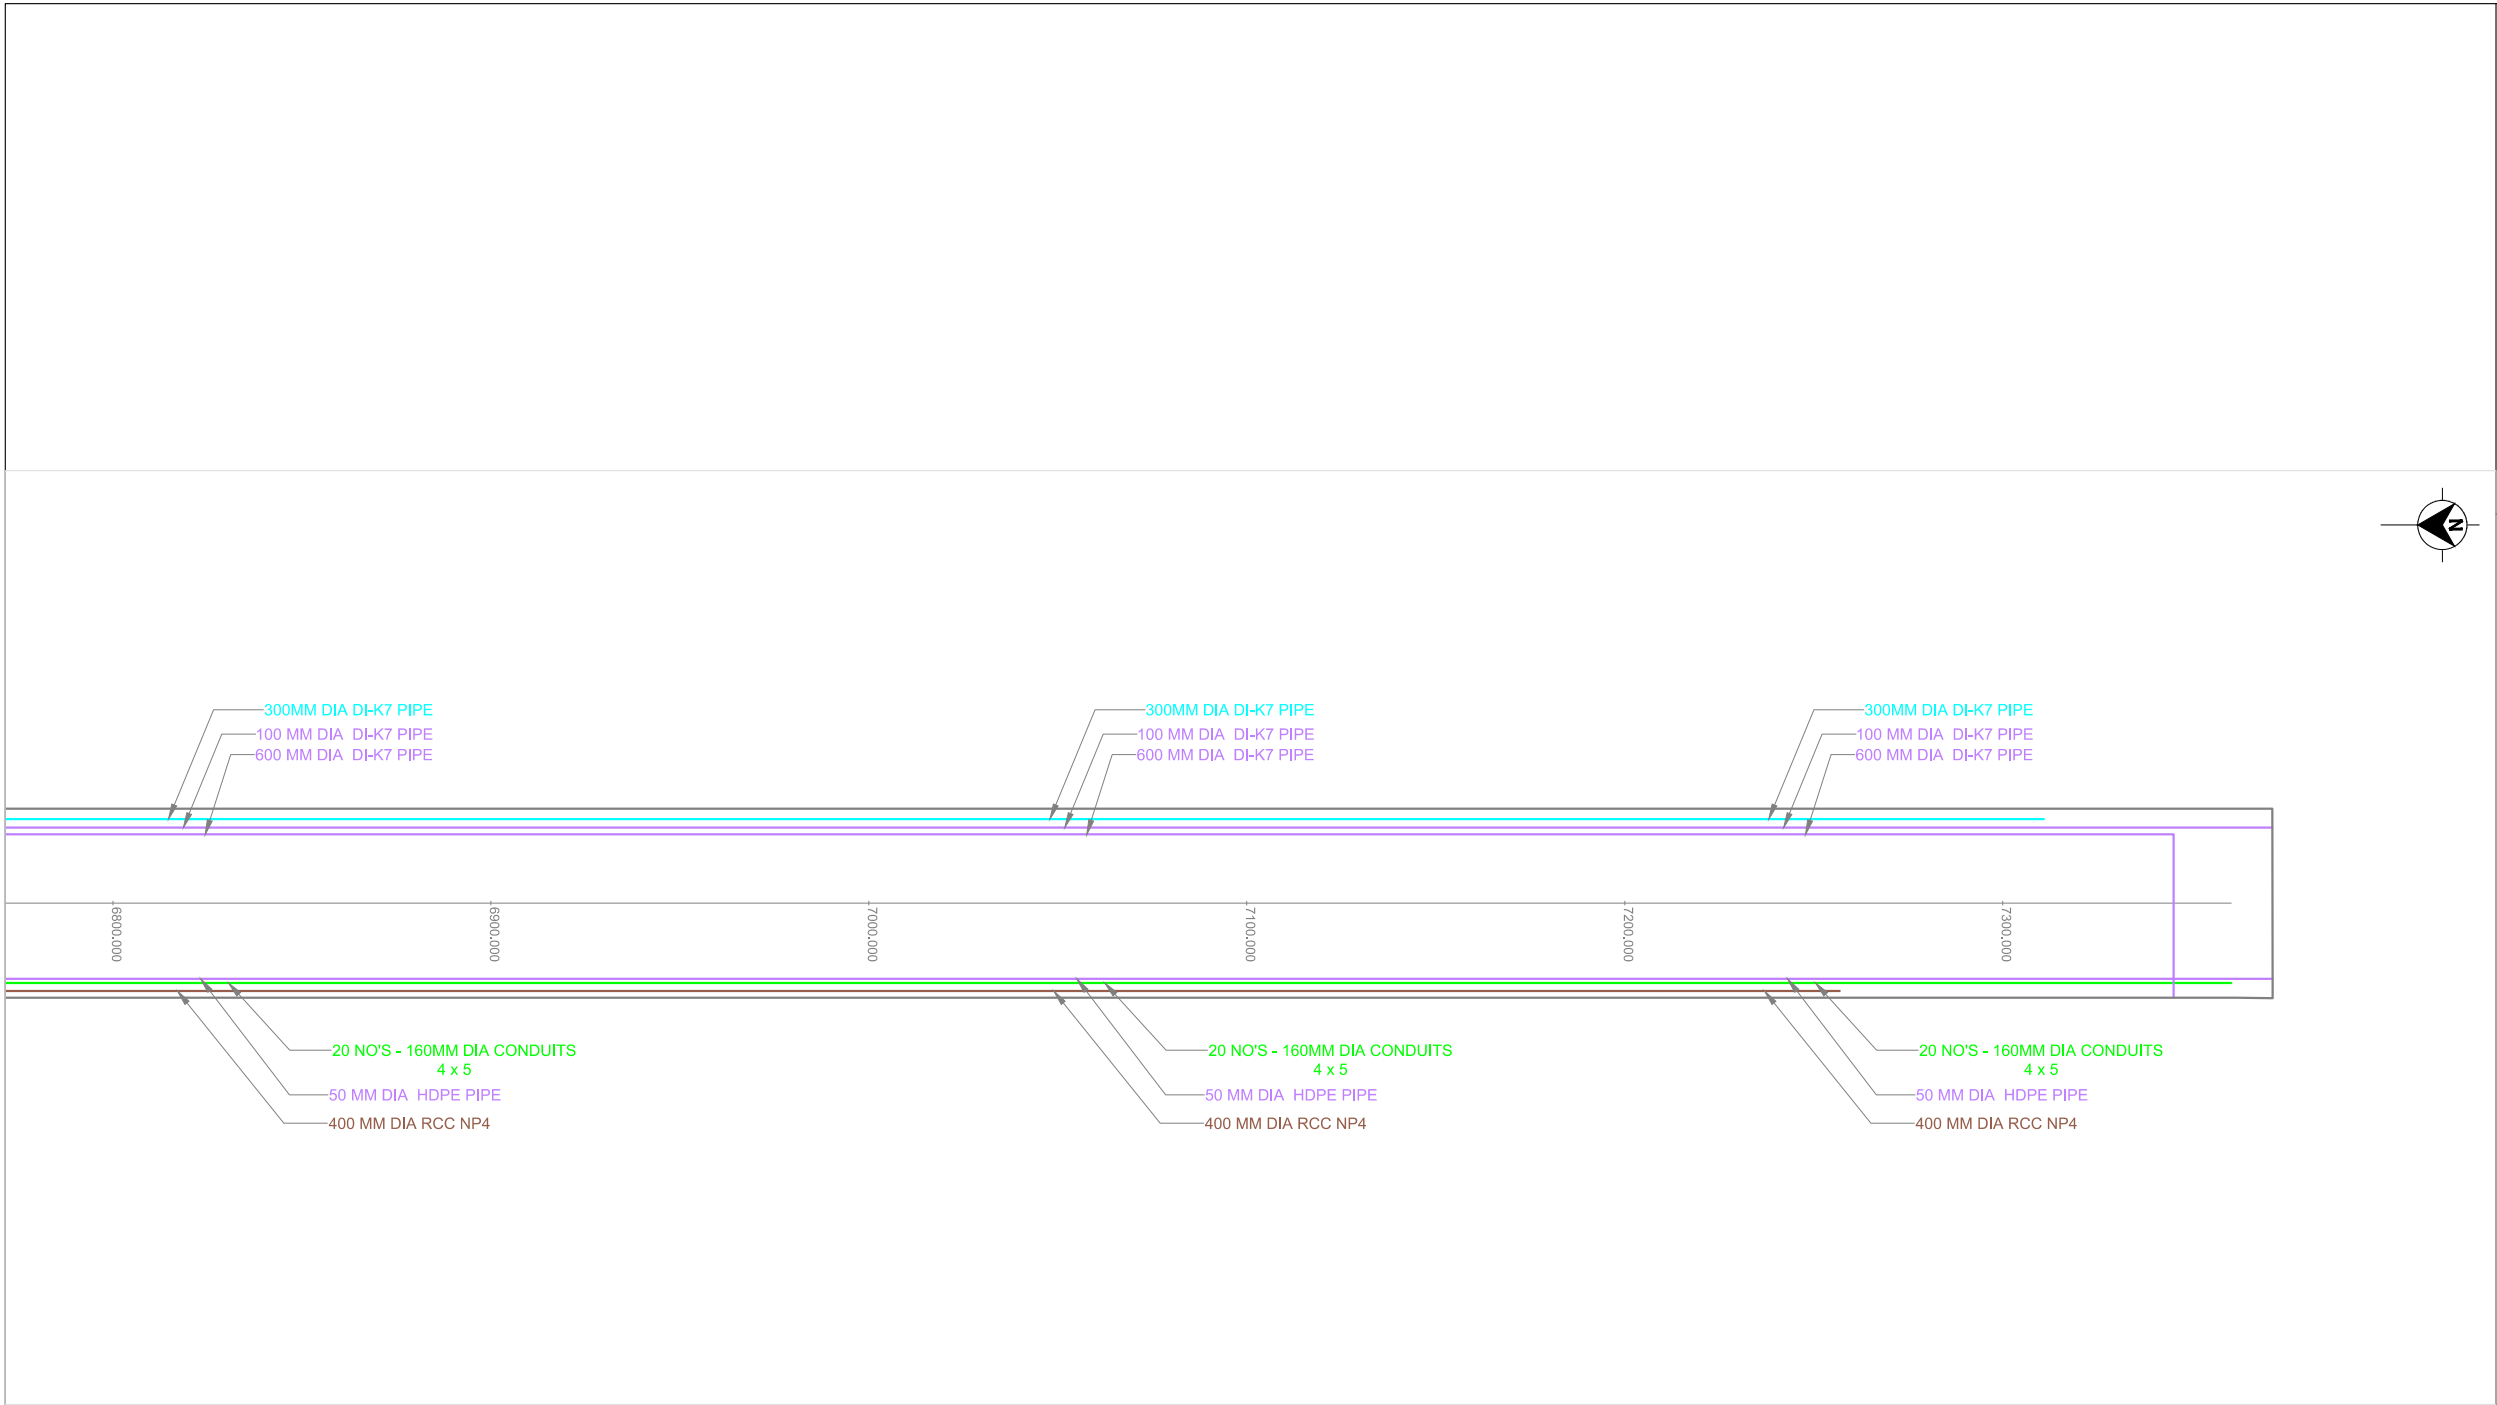

- LEGEND
- WATER SUPPLY
 - REUSE WATER
 - SEWERAGE
 - POWER (MV)
 - POWER (RCC DUCT)
 - GAS
 - ICT
 - ENCASING PIPE

FOR TENDER DRAWINGS

Rev	Description	By	Verified	Date
R0	ISSUED FOR TENDER	GSR	KSP	02.08.2017

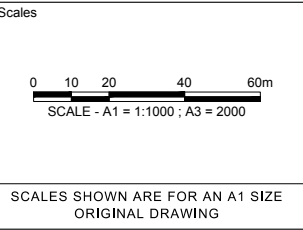

Consultants

aarvee associates
architects engineers & consultants pvt. ltd.

GIIC 贵州海上丝路国际投资有限公司
GUICHOUHAI SILK ROUTE INTERNATIONAL INVESTMENT CORPORATION

JV

Client

**Andhra Pradesh**
Amaravati Development
Corporation Ltd. (ADCL)

Drawn G SREENIVAS
Checked VEERAJ
Designed RAMARAJU
Approved KSSVV PRASAD
Date 02.08.2017

Project	SMART INTEGRATED INFRASTRUCTURE MASTER PLAN AND DETAILED PROJECT REPORTS FOR PHASE-I INFRASTRUCTURE WORKS FOR/AT AMARAVATI CAPITAL CITY
Drawing Title	E14 ROAD UTILITIES ARRANGEMENT WITH DETAILS FROM CH:7+200 TO CH:7+300
Drawing No	AG-1957-DDR-AM-UT-LP-E14-007 OF 007
Rev	R0