

KAKINADA SMART CITY CORPORATION LIMITED

International Competitive Bidding

REQUEST FOR PROPOSAL (RFP)

RFP No. KSCCL/Gandhinagar Park/2017/

Country: INDIA

Name of the Work- **Rehabilitation and Development of Gandhinagar Park including O&M for 5 years**

Dated: 14-03-2017

Volume II/ II



Email: smartcityofficekkd@gmail.com,
kakinadacorporation@gmail.com

Website: www.kakinada.cdma.ap.gov.in

Managing Director
M/s KSCCL,
Kakinada-533001



**Kakinada Smart City Corporation
Limited
(KSCCL)**



RFP No. KSCCL/Gandhinagar Park/2017/

REQUEST FOR PROPOSAL (RFP)

KSCCL invites bids for **Rehabilitation and Development of Gandhinagar Park including O&M for 5 years in Kakinada** under the Smart City Project. The detailed RFP can be downloaded from website of www.apecurement.gov.in and available at www.kakinada.cdma.ap.gov.in from 15-03-2017, 14.00 Hrs. onwards. The last date for online submission of bids is 04-04-2017 up to 17.00 Hrs.
The date of Pre-bid Conference is 22-03-2017 at 11.30 Hrs.

For more details contact:

Kakinada Smart City Corporation Ltd.

Web: www.kakinada.cdma.ap.gov.in

Email: smartcityofficekcd@gmail.com,

kakinadacorporation@gmail.com

Contract: [9849906506](tel:9849906506) & [9849906516](tel:9849906516)

**Sd/-S.Aleem Basha,
Managing Director & CEO,
KSCCL, KAKINADA**

RFP Notification

Kakinada Smart City Corporation Limited

Bids are invited from the Eligible Bidders for the following Works

RFP No.-KSCCL/Gandhinagar Park /2017/R-2

Name of the work:

Site survey, investigation ,Design, Engineering, Energy Supply, Installation, Testing, Commissioning, Synchronizing and Maintenance of Power Grid Connected Roof Top Solar PV Systems On Net Metering Basis On the Roofs of Various Government Buildings in Kakinada City - Phase II

The proposals can be submitted online through e-tendering process through e-procurement portal www.apecurement.gov.in from 15th March 2017 onwards.

Pre bid meeting on 22- 3- 2017

For Communication contact us through mails: smartcityofficekkd@gmail.com,
kakinadacorporatio@gmail.com

Website: Kakinada.cdma.ap.gov.in

EE mobile: 9489906516

SE mobile: 9849906506

Sd/-S.Aleem Basha,
Managing Director & CEO,
KSCCL, KAKINADA

Key Dates

SN	Activity	Start Date	Time
1	Release of RFP	15-03-2017	14:00 Hrs
2	Last date of receipt of queries on RFP	21-03-2017	17:00 Hrs
3	Pre-bid Meeting date Venue: Conference Hall, Municipal Corporation, Cinema road, Kakinada, AP, India	22-03-2017	11:30 Hrs
4	Posting of response to queries	25-03-2017	17:00 Hrs
5	Last date for submission of Bids- Electronically	04-04-2017	17:00 Hrs
6	Physical Submission: Venue: o/o KSCCL, Door number- 2-33-10, Pekevari street. Perraju Peta, Kakinada	06-04-2017	11:00 Hrs
7	Date of opening of technical bids	06-04-2017	11:30 Hrs
7	Date of opening of Commercial bids	13-04-2017	15:00 Hrs.

Kakinada Smart City Corporation Ltd.

Web: www.kakinada.cdma.ap.gov.in

Email: smartcityofficekkd@gmail.com

kakinadacorporation@gmail.com

Sri C. Vijay kumar, Superintending Engineer

email: smartcitysekmc@gmail.com M: 9849906506

Sri M.V Suryanarayana, Executive Engineer,

email: vvenkatasurva99@vahoo.com M: 9849906516

TABLE OF CONTENTS

PART 1 – Bidding Procedures	Error! Bookmark not defined.
Section I - Instructions to Bidders	Error! Bookmark not defined.
Section II - Bid Data Sheet (BDS).....	Error! Bookmark not defined.
Section III - Evaluation and Qualification Criteria.....	Error! Bookmark not defined.
Section IV - Bidding Forms	Error! Bookmark not defined.
PART 2 –Scope of Work	7
Section V - Scope of Work.....	Error! Bookmark not defined.
PART 3 – Conditions of Contract and Contract Forms	Error! Bookmark not defined.
Section VI - General Conditions of Contract (GCC)	Error! Bookmark not defined.
Section VII - Special Conditions of Contract	Error! Bookmark not defined.
Section VIII- Contract Forms.....	Error! Bookmark not defined.

PART 2 –Scope of Work


Drawings and Existing Park Photos


DRAWING LIST FOR GANDHINAGAR PARK


Re Development of Gandhi Park, Gandhi Nagar, KSCCL, Kakinada				
SN	Description	Drawing No	Scale	Revisions
1	Master plan	KSCCL/OS1/2017/R0/A-001	NTS	R0
2	Hardscape Plan	KSCCL/OS1/2017/R0/A-002	NTS	R0
3	Planting Plan	KSCCL/OS1/2017/R0/A-003	NTS	R0
4	Lighting Layout Plan	KSCCL/OS1/2017/R0/A-004	NTS	R0
5	Bench Type1 & Boundary Wall Details	KSCCL/OS1/2017/R0/A-020	NTS	R0
6	Bench Type 2 Details	KSCCL/OS1/2017/R0/A-021	NTS	R0
7	Park View	KSCCL/OS1/2017/R0/A-022	NTS	R0
8	Perspective Views of the Park	KSCCL/OS1/2017/R0/A-023	NTS	R0


Location Map of Gandhi Park




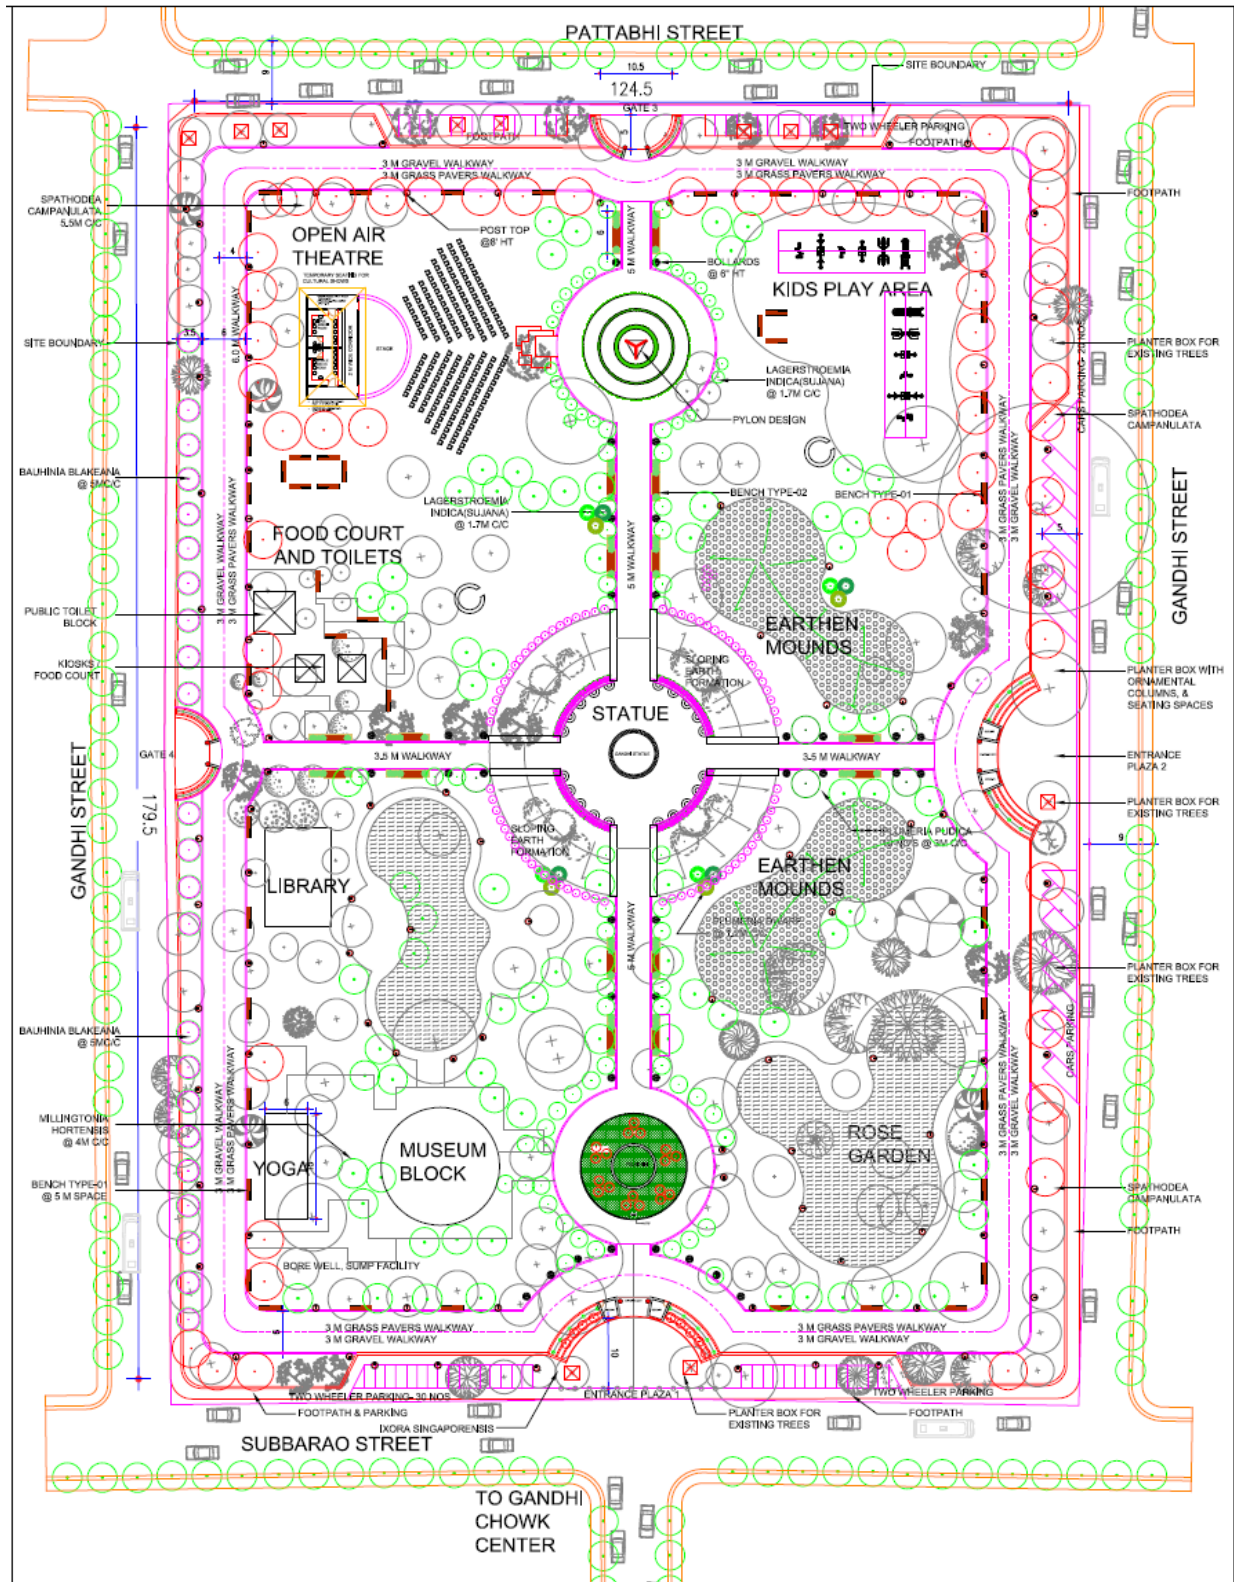


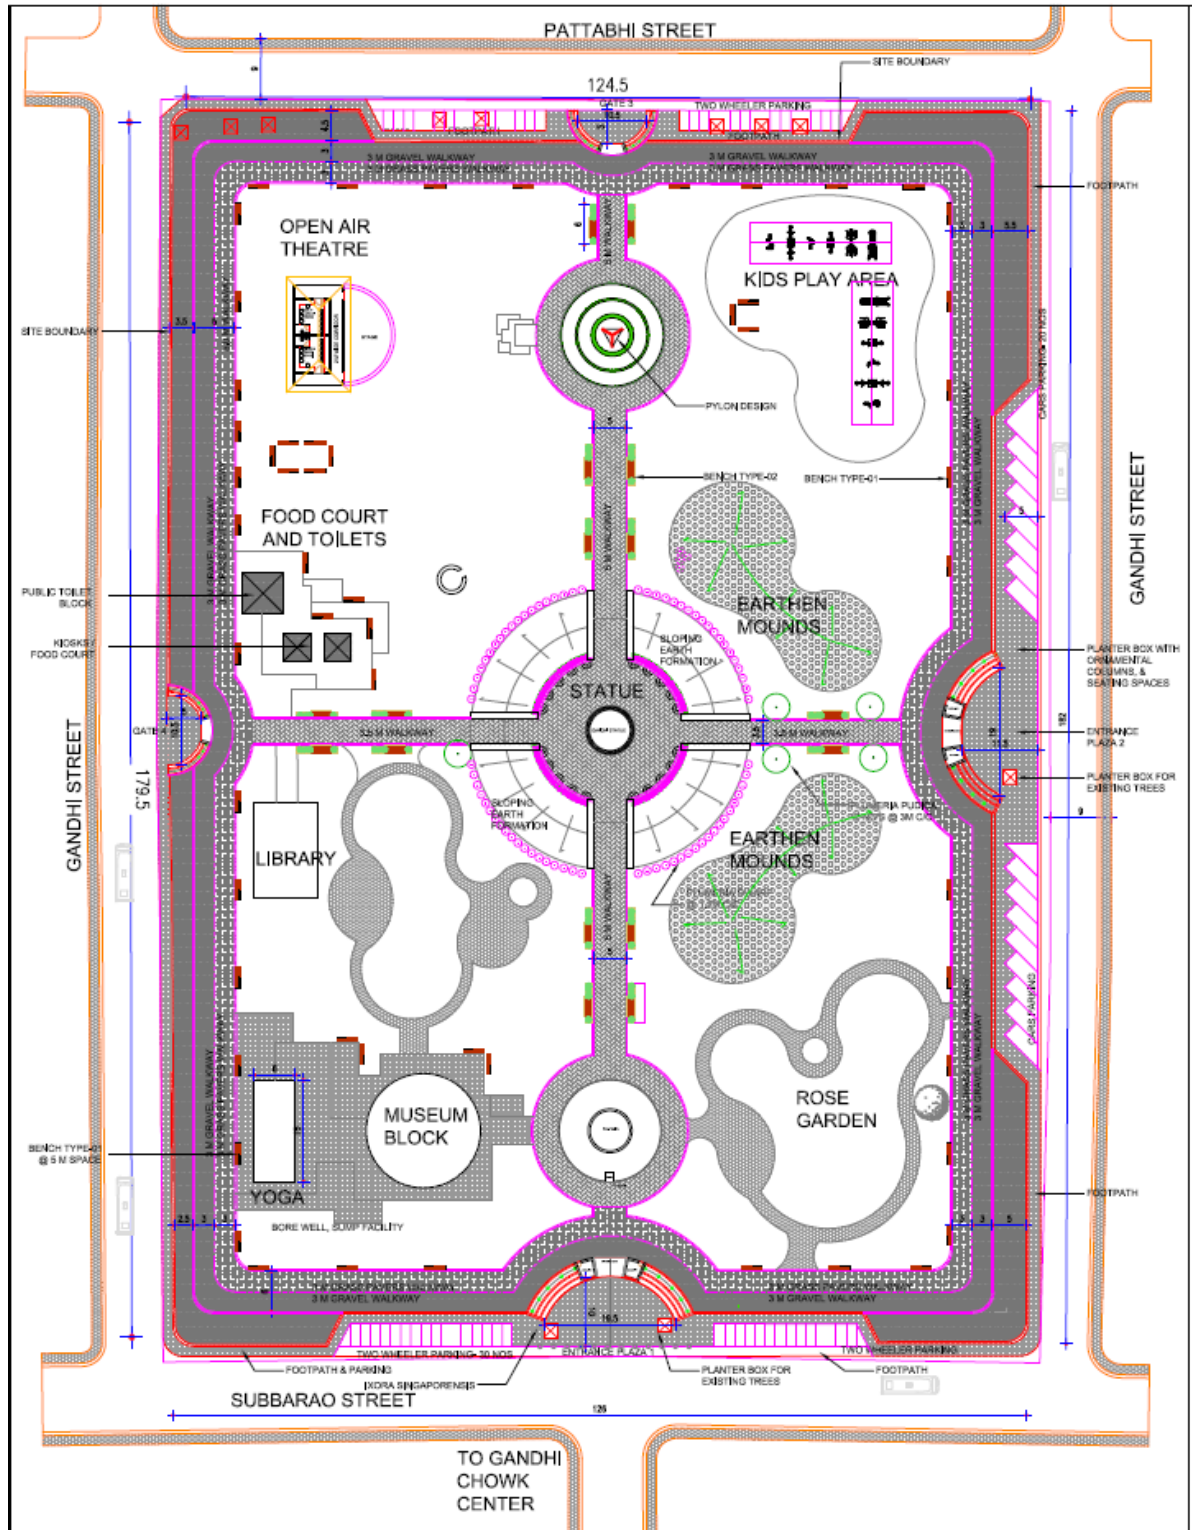

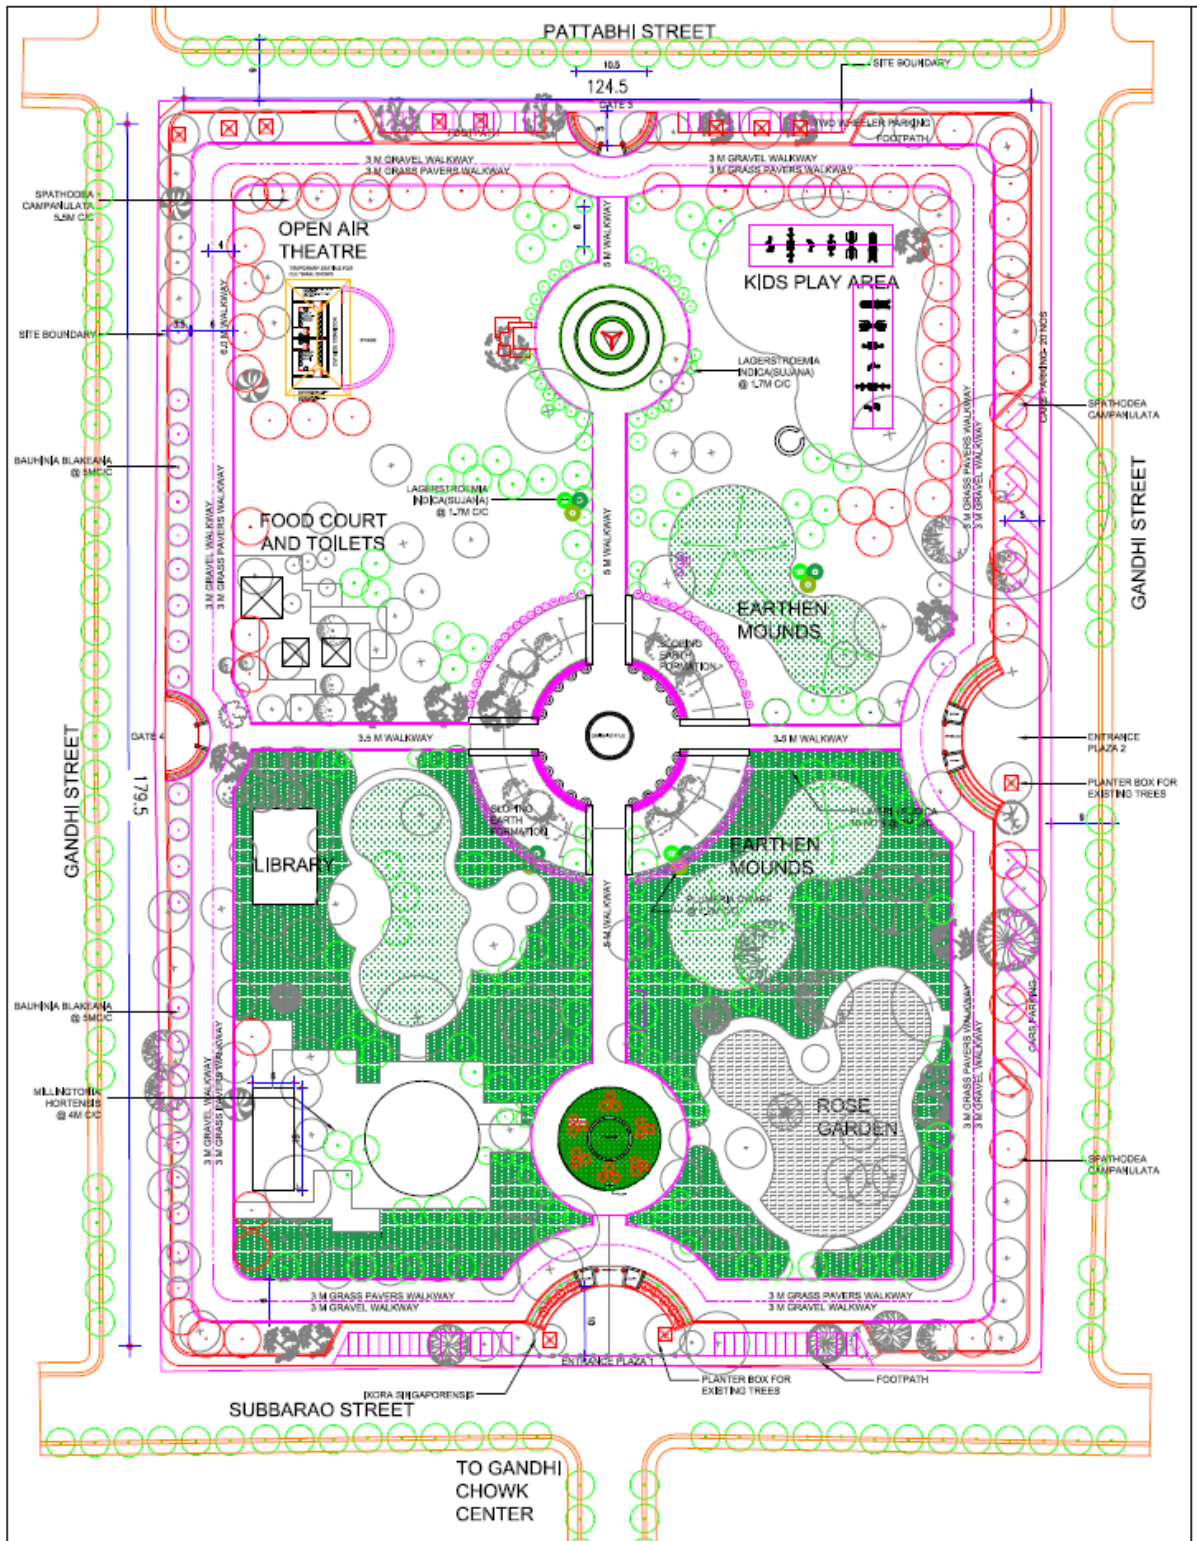

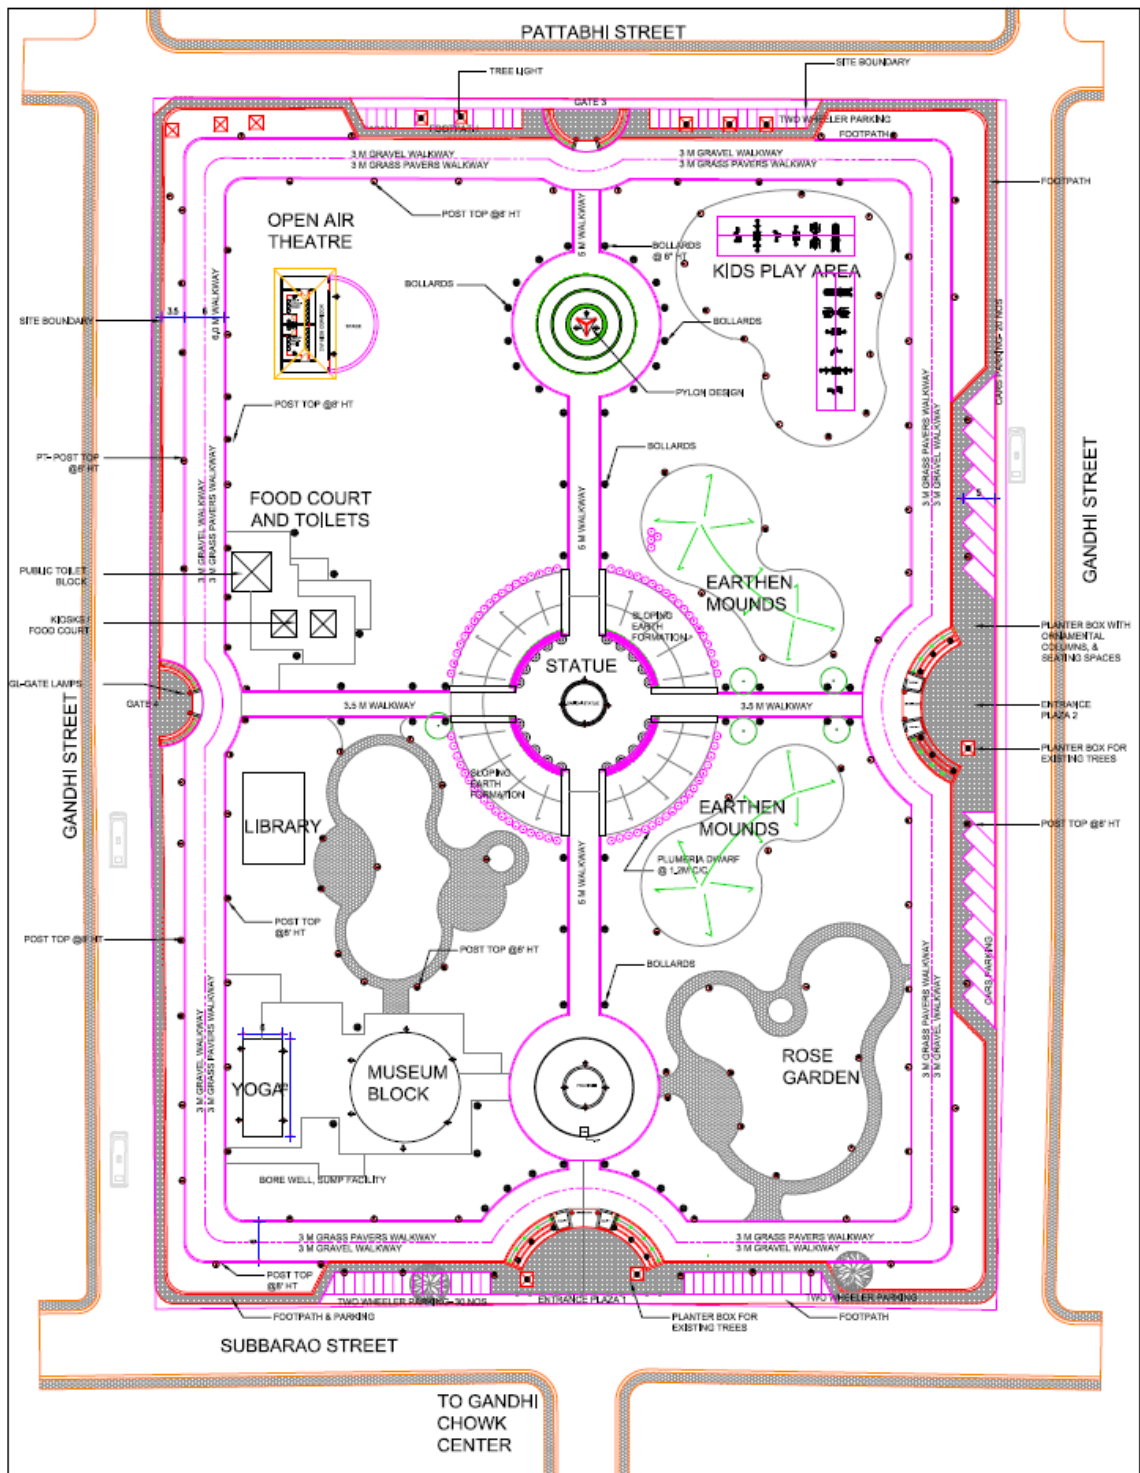

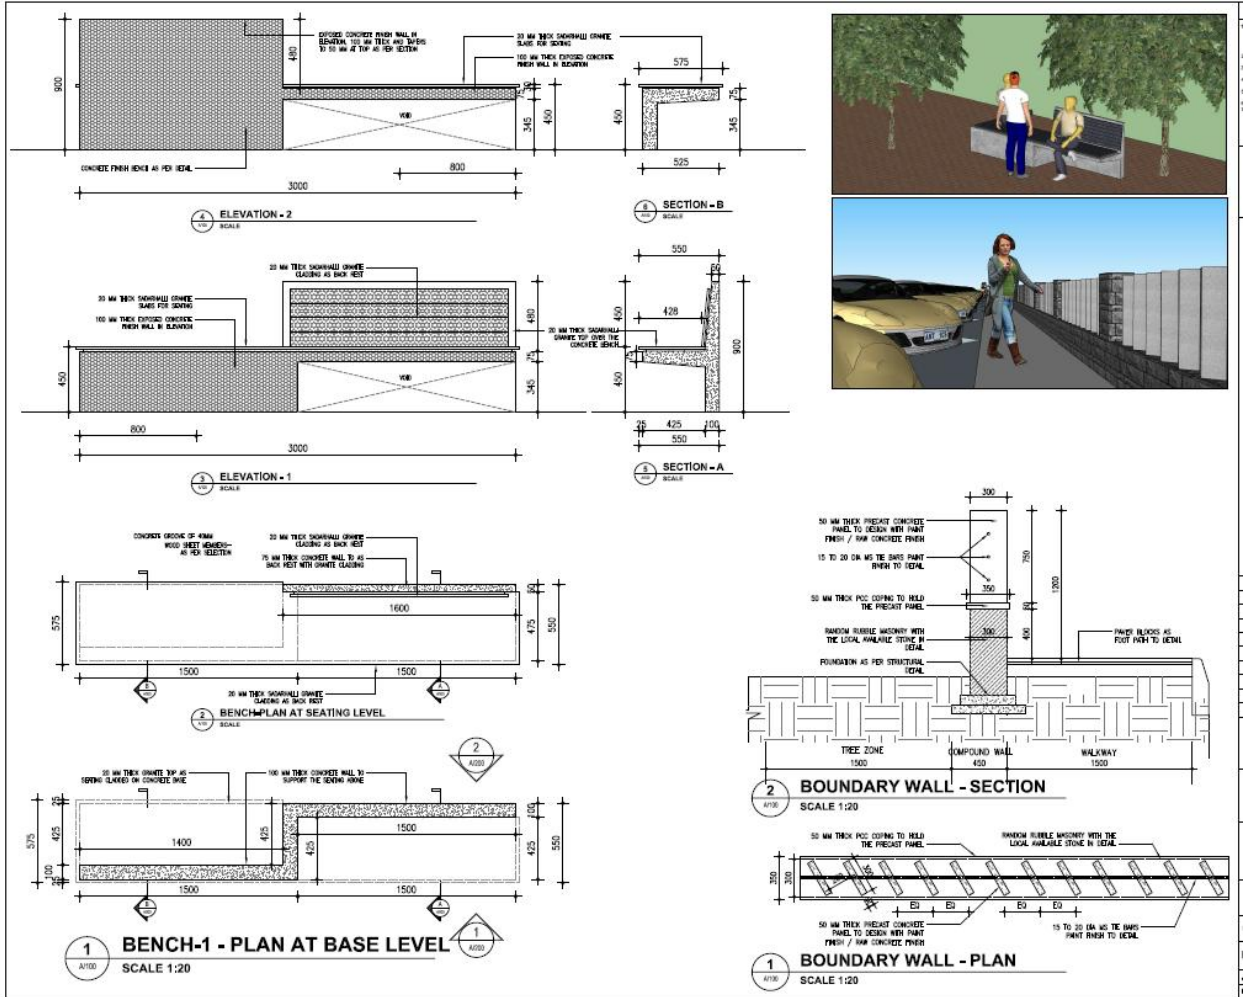

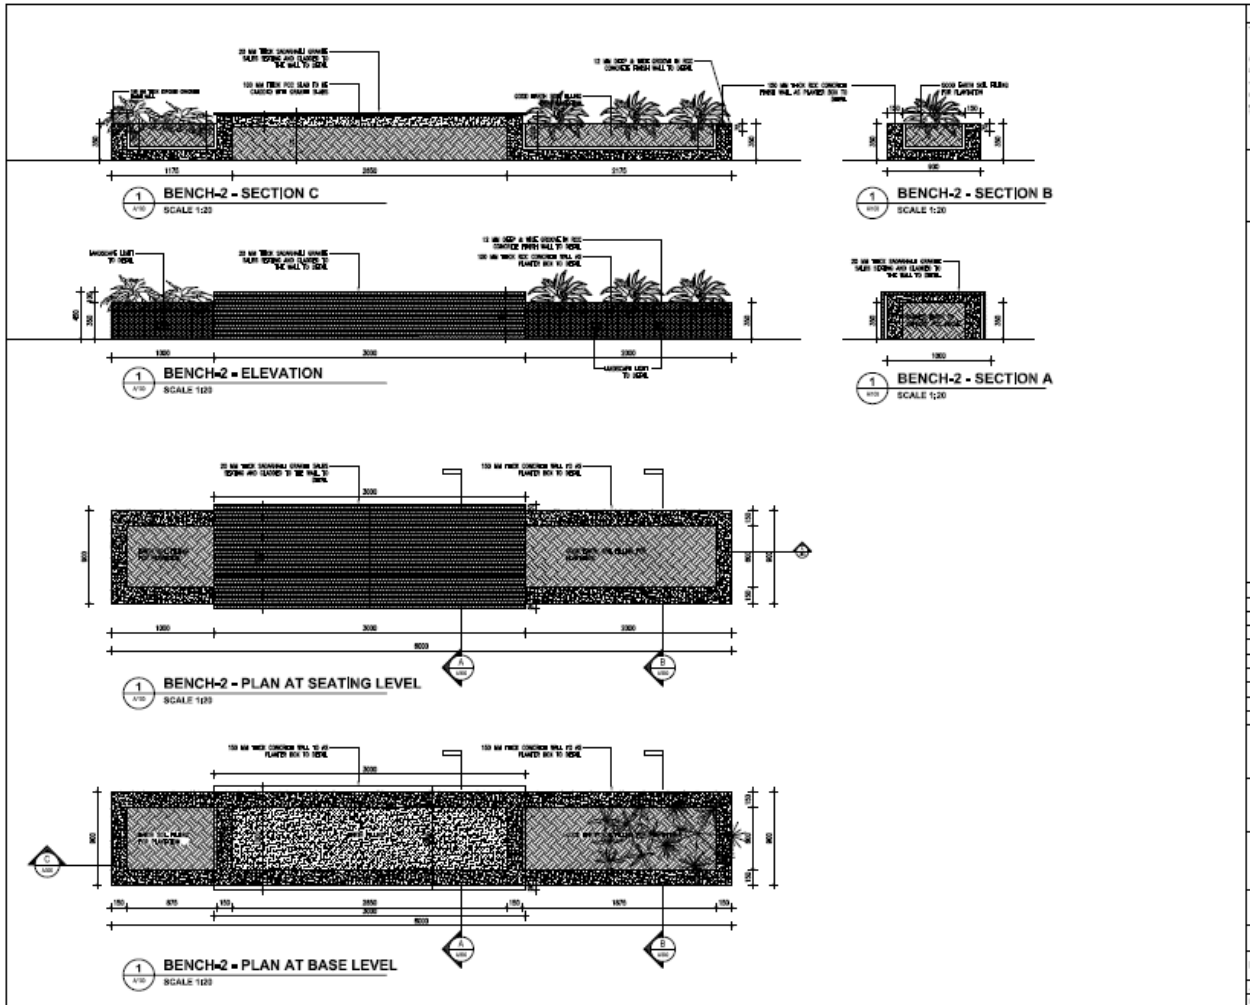

PARK VIEWS	ENTRANCE PLAZA & PYLON VIEWS	STREET FURNITURE: BENCH TYPE 1& 2	<p>REVISIONS</p> <p>No. Description of Changes</p> <p>1. To provide more detail on the structure and the construction of the structure. The structure is to be made of concrete and the roof is to be made of steel. The structure is to be made of concrete and the roof is to be made of steel. The structure is to be made of concrete and the roof is to be made of steel.</p>												
			<table border="1"> <tr> <td>DATE</td> <td>BY</td> <td>CHKD BY</td> </tr> <tr> <td></td> <td></td> <td></td> </tr> </table>	DATE	BY	CHKD BY									
DATE	BY	CHKD BY													
			<table border="1"> <tr> <td></td> <td></td> <td></td> </tr> <tr> <td></td> <td></td> <td></td> </tr> </table>												
			<table border="1"> <tr> <td></td> <td></td> <td></td> </tr> <tr> <td></td> <td></td> <td></td> </tr> </table>												
			<table border="1"> <tr> <td></td> <td></td> <td></td> </tr> <tr> <td></td> <td></td> <td></td> </tr> </table>												
<p>FOR TENDER DRAWINGS ONLY</p> <table border="1"> <tr> <td>PROJECT NO.</td> <td>KSCCL/OS1/2017/R0/A-023</td> </tr> <tr> <td>DATE</td> <td>10/11/17</td> </tr> <tr> <td>SCALE</td> <td>1:500</td> </tr> </table>			PROJECT NO.	KSCCL/OS1/2017/R0/A-023	DATE	10/11/17	SCALE	1:500	<p>FOR TENDER DRAWINGS ONLY</p> <table border="1"> <tr> <td>PROJECT NO.</td> <td>KSCCL/OS1/2017/R0/A-023</td> </tr> <tr> <td>DATE</td> <td>10/11/17</td> </tr> <tr> <td>SCALE</td> <td>1:500</td> </tr> </table>	PROJECT NO.	KSCCL/OS1/2017/R0/A-023	DATE	10/11/17	SCALE	1:500
PROJECT NO.	KSCCL/OS1/2017/R0/A-023														
DATE	10/11/17														
SCALE	1:500														
PROJECT NO.	KSCCL/OS1/2017/R0/A-023														
DATE	10/11/17														
SCALE	1:500														







Gandhi Statue



Park Entrance



Existing Pathway condition



Existing Pathway condition



Existing Condition of Water Fountain



Fountain Circle



Current Condition of Entry & Parking

