



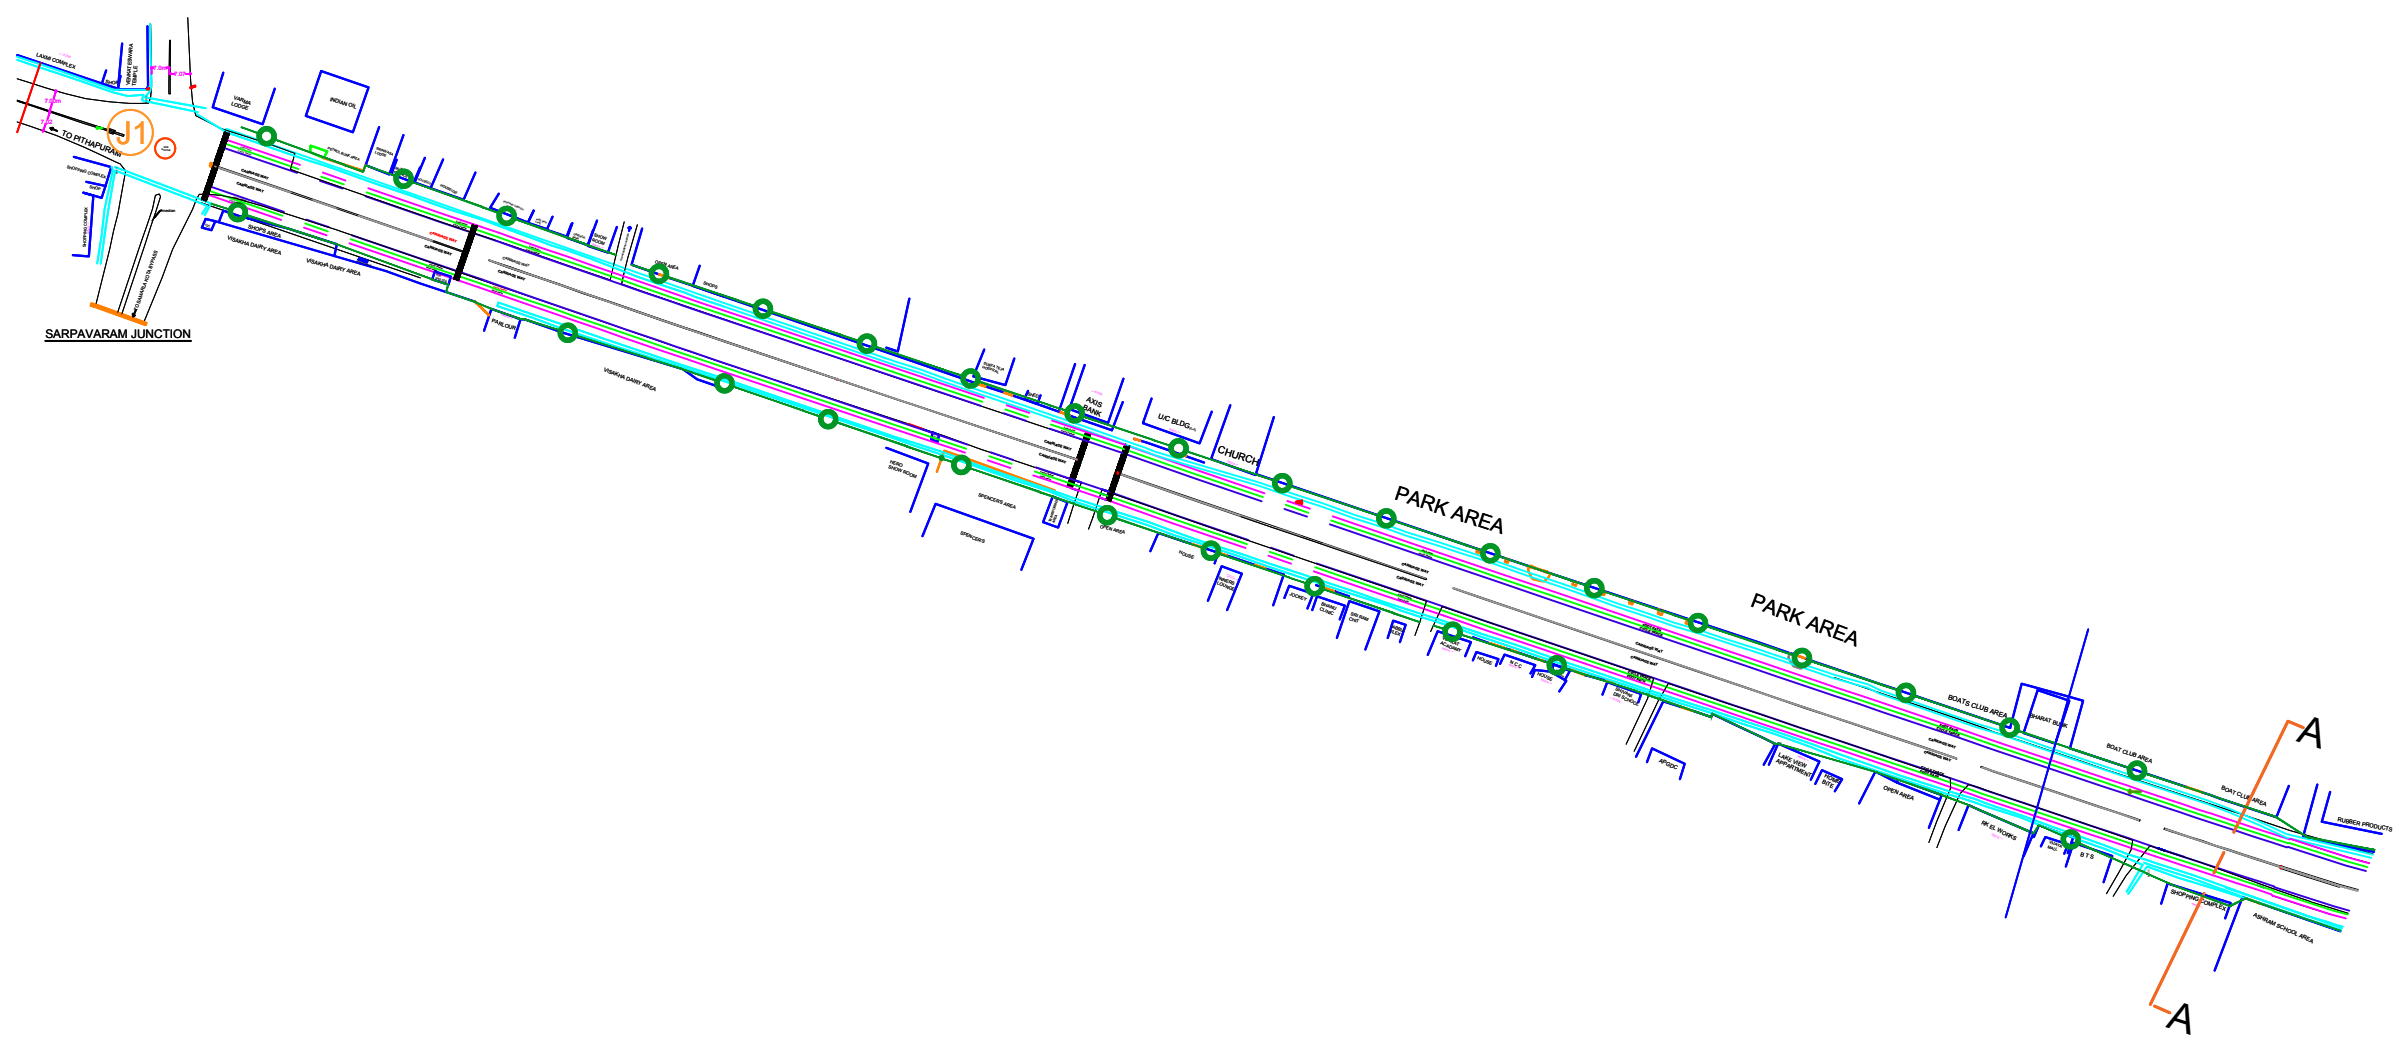


- GENERAL NOTES :
1. ALL SPECIALIST WORKS DETAILS AND ANY DEVIATIONS FROM THIS CONSTRUCTION DRAWINGS, THE CONTRACTOR / SUB-CONTRACTOR ARE TO PROVIDE SHOP DRAWINGS FOR ARCHITECTS / ENGINEERS APPROVAL PRIOR TO CONSTRUCTION.
 2. ALL DIMENSIONS ARE IN MILLIMETERS AND LEVELS ARE IN METRES UNLESS STATED OTHERWISE.
 3. TOC REPRESENTS TOP OF CONCRETE & FFL REPRESENTS FINISHED FLOOR LEVELS.
 4. ALL DIMENSIONS SHOWN IN THE DRAWINGS ARE STRUCTURAL / MASONRY DIMENSIONS.
 5. ALL ARCHITECTURAL DRAWINGS MUST BE REFERRED IN COORDINATION WITH STRUCTURAL DRAWINGS.
 6. THIS DRAWING SHOULD BE READ AND NOT MEASURED.
 7. THIS DRAWING IS COPYRIGHT OF EPTISA AND MAY NOT BE COPIED WITHOUT PRIOR WRITTEN CONSENT. THE CONTRACTOR SHALL VERIFY ALL DIMENSIONS ON SITE BEFORE COMMENCING ANY WORK OR SHOP DRAWING. ANY DISCREPANCIES OCCURRING IN THIS DRAWING MUST BE REFERRED TO THE ARCHITECTS BEFORE THE COMMENCEMENT OF ANY WORK.

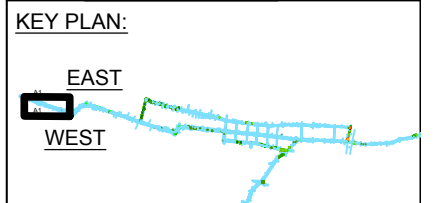

REV:	DESCRIPTION:	BY:	DATE:
CLIENT: KAKINADA SMART CITY CORPORATION LTD Kakinada, Andhra Pradesh			
PMC: EPTISA SERVICIOS DE INGENIERIA S.L. 16-23-43/A2, Seven Hills Road, Pallamraju Nagar, (West) Kakinada 533001 (A.P) India			
PROJECT TITLE: SMART CITY PROJECT SMART STREET			
DRAWING TITLE: SARPAVARAM JN TO BOATS CLUB SMART STREET SECTION - 1			NORTH
DRAWING NO: KSCCL-SS-01-2017-S-001		ARCHITECT: REV: 00	
APPROVED BY: T.V.R.MOHAN RAO		SCALE: 1:100	
CHECKED BY: SATYANARAYANA		DATE: 06.06.2017	
DRAWN BY: NAGAMANI			



- GENERAL NOTES :
1. ALL SPECIALIST WORKS DETAILS AND ANY DEVIATIONS FROM THIS CONSTRUCTION DRAWINGS, THE CONTRACTOR / SUB-CONTRACTOR ARE TO PROVIDE SHOP DRAWINGS FOR ARCHITECTS / ENGINEERS APPROVAL PRIOR TO CONSTRUCTION.
 2. ALL DIMENSIONS ARE IN MILLIMETERS AND LEVELS ARE IN METRES UNLESS STATED OTHERWISE
 3. TOC REPRESENTS TOP OF CONCRETE & FFL REPRESENTS FINISHED FLOOR LEVELS.
 4. ALL DIMENSIONS SHOWN IN THE DRAWINGS ARE STRUCTURAL / MASONRY DIMENSIONS.
 5. ALL ARCHITECTURAL DRAWINGS MUST BE REFERRED IN COORDINATION WITH STRUCTURAL DRAWINGS.
 6. THIS DRAWING SHOULD BE READ AND NOT MEASURED.
 7. THIS DRAWING IS COPYRIGHT OF EPTISA AND MAY NOT BE COPIED WITHOUT PRIOR WRITTEN CONSENT. THE CONTRACTOR SHALL VERIFY ALL DIMENSIONS ON SITE BEFORE COMMENCING ANY WORK OR SHOP DRAWING. ANY DISCREPANCIES OCCURRING IN THIS DRAWING MUST BE REFERRED TO THE ARCHITECTS BEFORE THE COMMENCEMENT OF ANY WORK.


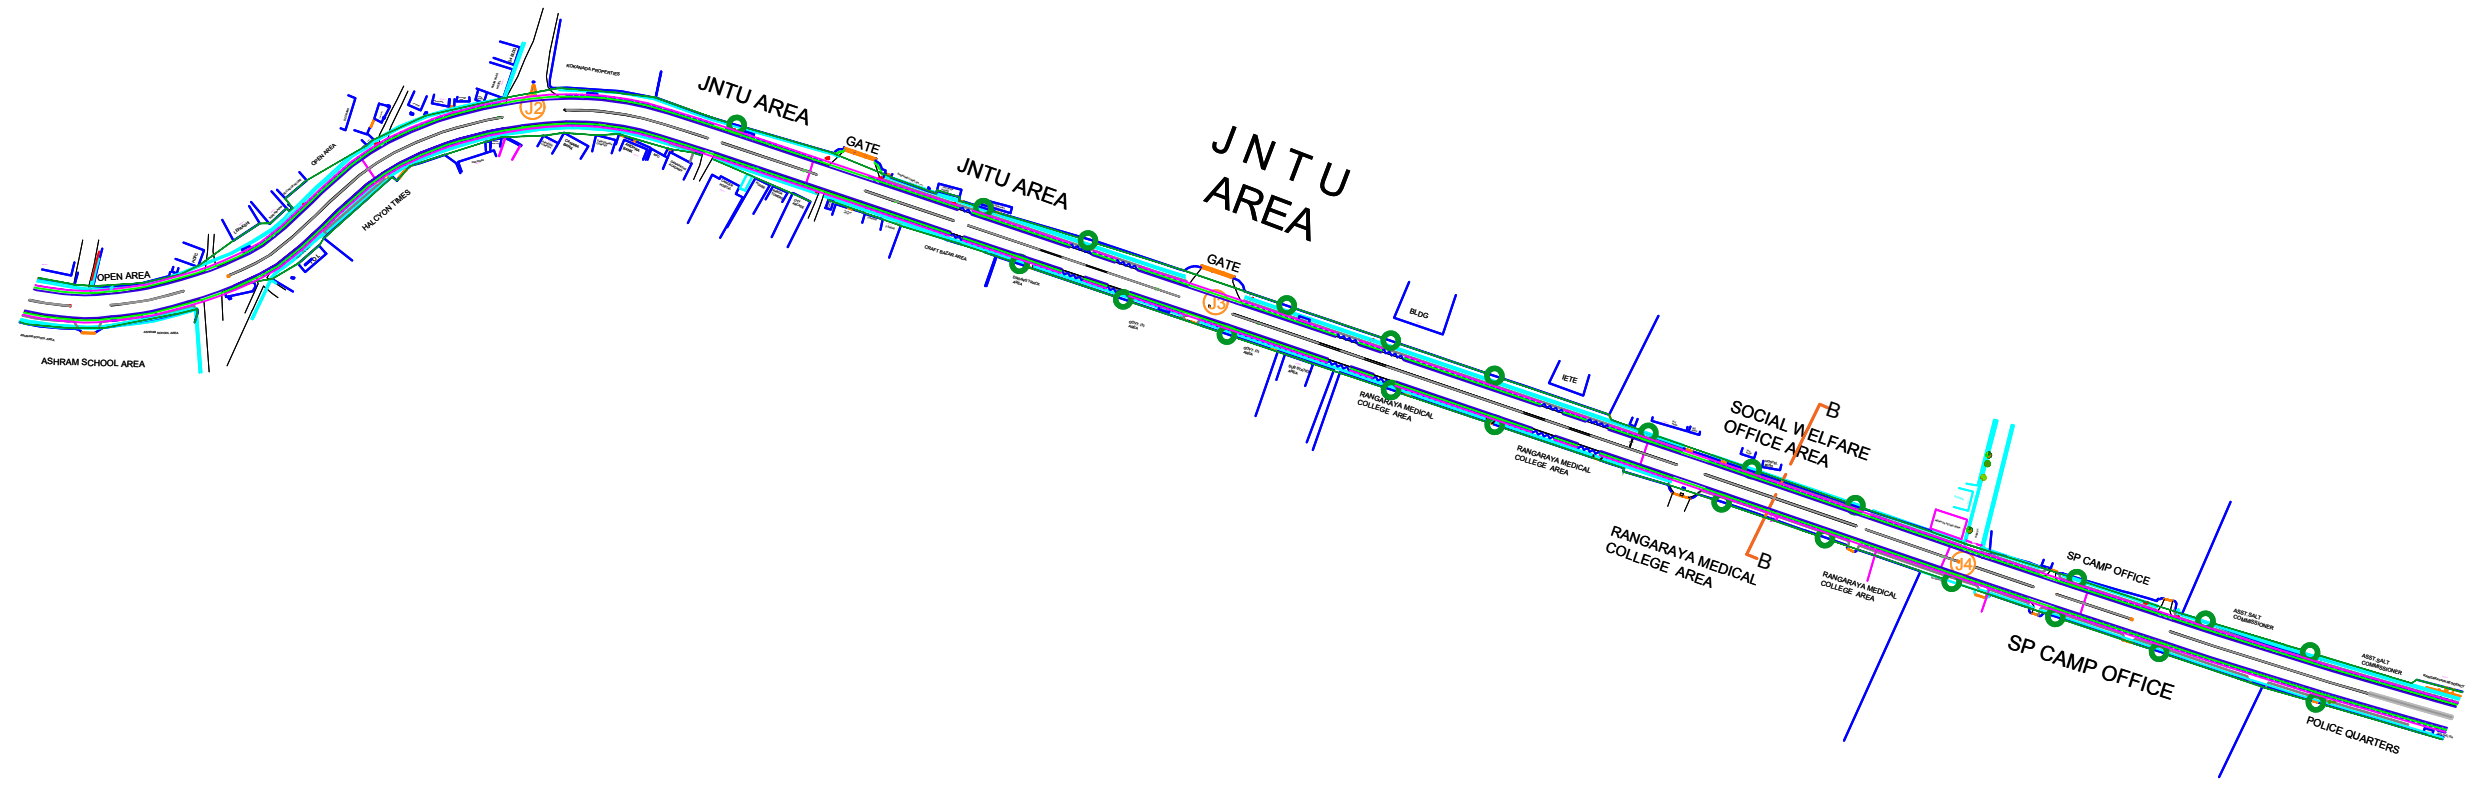


REV:	DESCRIPTION:	BY:	DATE:
CLIENT: KAKINADA SMART CITY CORPORATION LTD Kakinada, Andhra Pradesh			
PMC: EPTISA SERVICIOS DE INGENIERIA S.L 16-23-43/A2, Seven Hills Road, Pallamraju Nagar, (West) Kakinada 533001 (A.P) India			
PROJECT TITLE: SMART CITY PROJECT SMART STREET			
DRAWING TITLE: ASHRAM PUBLIC SCHOOL TO BHANUGDI JN SMART STREET SECTION - 2			NORTH N
DRAWING NO: KSCCL-SS-02-2017-S-002		ARCHITECT: T.V.R.MOHAN RAO	
APPROVED BY: T.V.R.MOHAN RAO		REVISION: 00	
CHECKED BY: SATYANARAYANA		SCALE: 1:100	
DRAWN BY: NAGAMANI		DATE: 06.06.2017	



- GENERAL NOTES :
1. ALL SPECIALIST WORKS DETAILS AND ANY DEVIATIONS FROM THIS CONSTRUCTION DRAWINGS, THE CONTRACTOR / SUB-CONTRACTOR ARE TO PROVIDE SHOP DRAWINGS FOR ARCHITECTS / ENGINEERS APPROVAL PRIOR TO CONSTRUCTION.
 2. ALL DIMENSIONS ARE IN MILLIMETERS AND LEVELS ARE IN METRES UNLESS STATED OTHERWISE
 3. TOC REPRESENTS TOP OF CONCRETE & FFL REPRESENTS FINISHED FLOOR LEVELS.
 4. ALL DIMENSIONS SHOWN IN THE DRAWINGS ARE STRUCTURAL / MASONRY DIMENSIONS.
 5. ALL ARCHITECTURAL DRAWINGS MUST BE REFERRED IN COORDINATION WITH STRUCTURAL DRAWINGS.
 6. THIS DRAWING SHOULD BE READ AND NOT MEASURED.
 7. THIS DRAWING IS COPYRIGHT OF EPTISA AND MAY NOT BE COPIED WITHOUT PRIOR WRITTEN CONSENT. THE CONTRACTOR SHALL VERIFY ALL DIMENSIONS ON SITE BEFORE COMMENCING ANY WORK OR SHOP DRAWING. ANY DISCREPANCIES OCCURRING IN THIS DRAWING MUST BE REFERRED TO THE ARCHITECTS BEFORE THE COMMENCEMENT OF ANY WORK.

KEY PLAN:

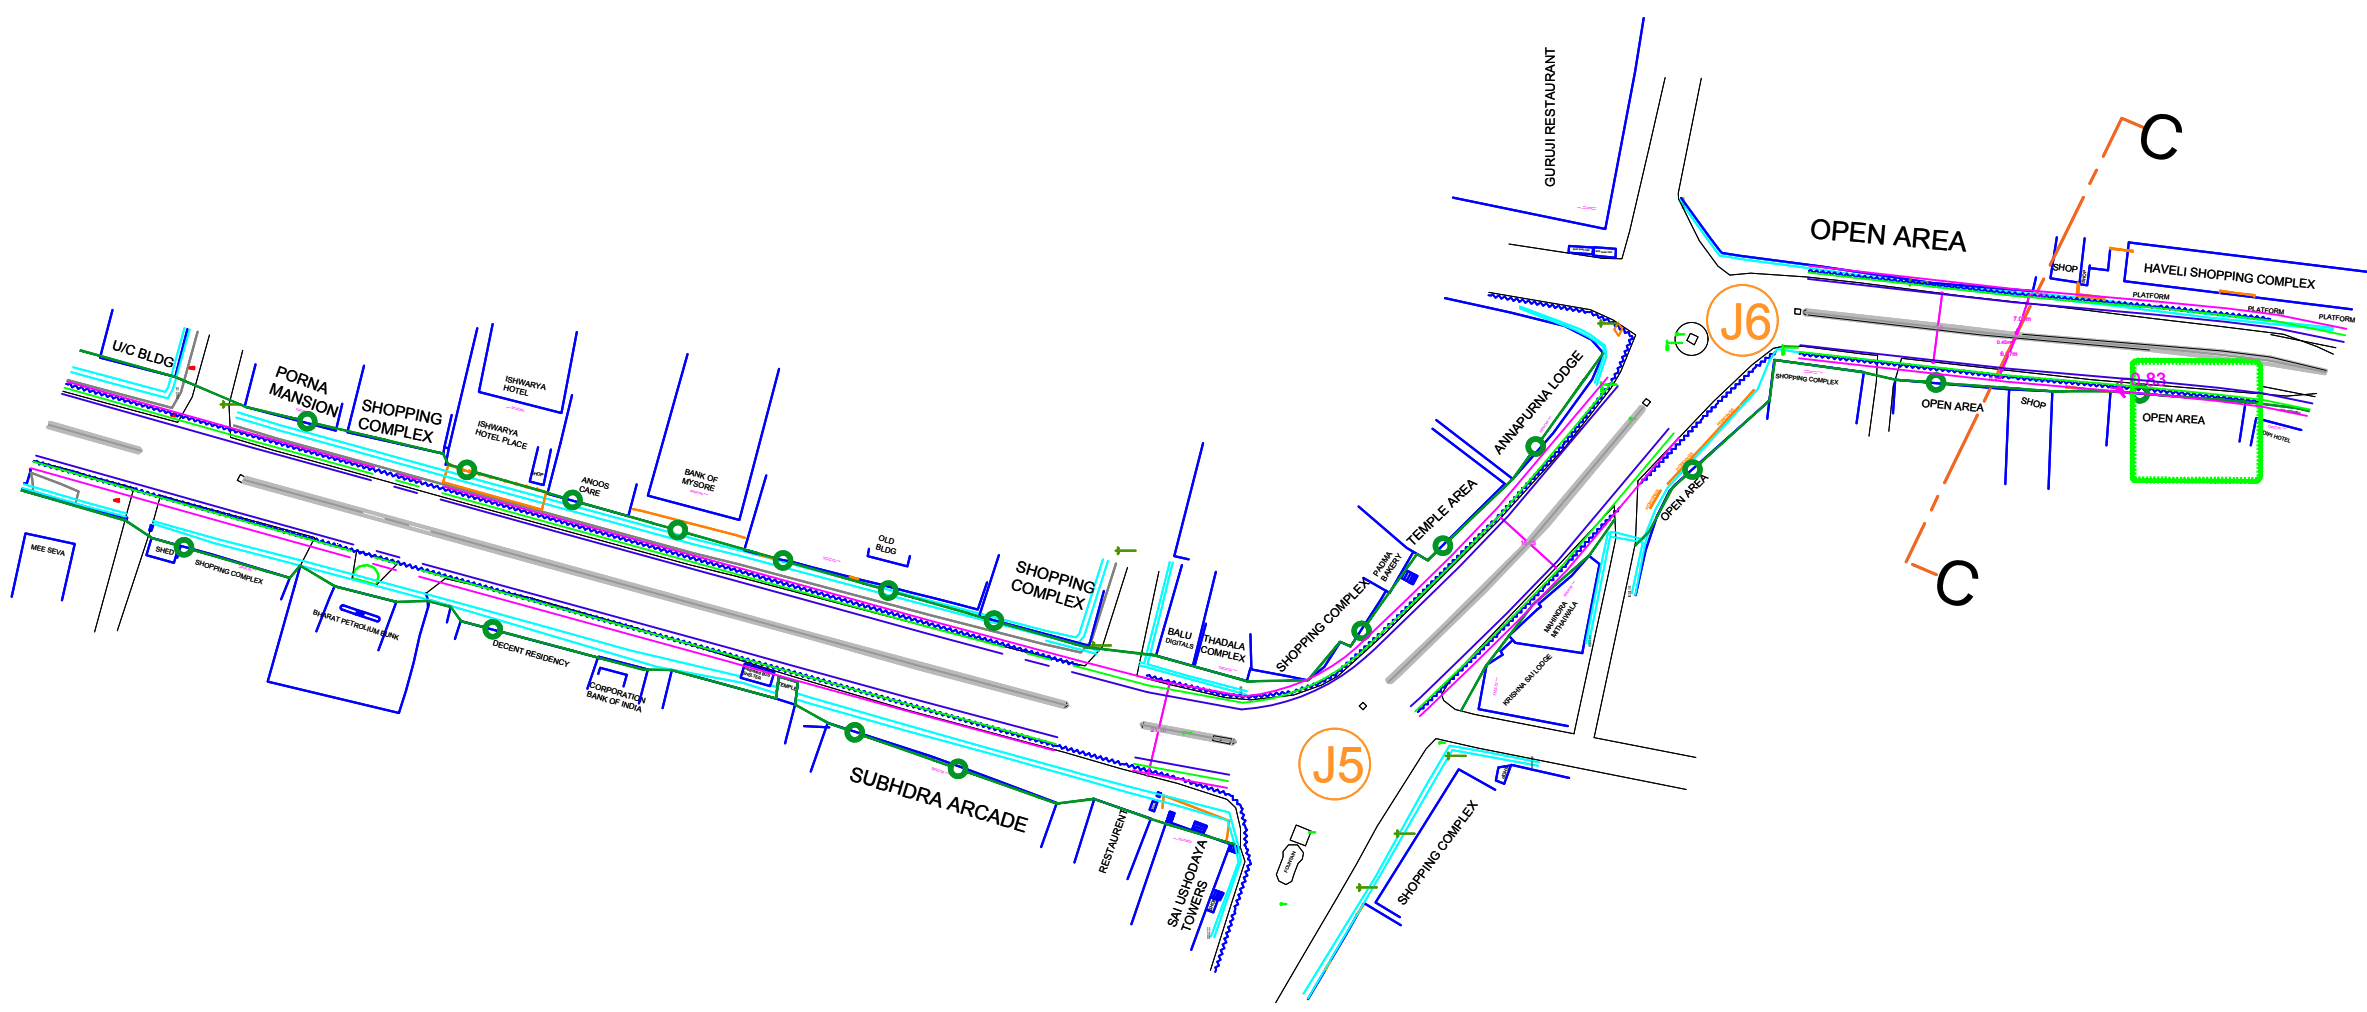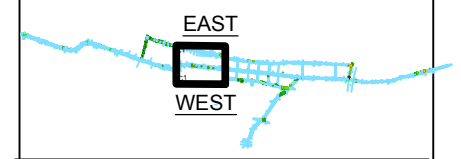


REV:	DESCRIPTION:	BY:	DATE:
------	--------------	-----	-------

CLIENT: KAKINADA SMART CITY CORPORATION LTD
Kakinada, Andhra Pradesh

PMC: EPTISA SERVICIOS DE INGENIERIA S.L
16-23-43/A2, Seven Hills Road,
Pallamraju Nagar, (West) Kakinada 533001
(A.P) India

PROJECT TITLE: SMART CITY PROJECT
SMART STREET

DRAWING TITLE: BHANUGUDI JN TO ANAND COMPLEX
SMART STREET SECTION - 3


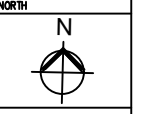


DRAWING NO: KSCCL-SS-03-2017-S-003

ARCHITECT:	REV:	00
APPROVED BY: L.N.B	SCALE:	1:100
CHECKED BY: SATYANARAYANA	DATE:	06.06.2017
DRAWN BY: NAGAMANI		



- GENERAL NOTES :
1. ALL SPECIALIST WORKS DETAILS AND ANY DEVIATIONS FROM THIS CONSTRUCTION DRAWINGS, THE CONTRACTOR / SUB-CONTRACTOR ARE TO PROVIDE SHOP DRAWINGS FOR ARCHITECTS / ENGINEERS APPROVAL PRIOR TO CONSTRUCTION.
 2. ALL DIMENSIONS ARE IN MILLIMETERS AND LEVELS ARE IN METRES UNLESS STATED OTHERWISE
 3. TOC REPRESENTS TOP OF CONCRETE & FFL REPRESENTS FINISHED FLOOR LEVELS.
 4. ALL DIMENSIONS SHOWN IN THE DRAWINGS ARE STRUCTURAL / MASONRY DIMENSIONS.
 5. ALL ARCHITECTURAL DRAWINGS MUST BE REFERRED IN COORDINATION WITH STRUCTURAL DRAWINGS.
 6. THIS DRAWING SHOULD BE READ AND NOT MEASURED.
 7. THIS DRAWING IS COPYRIGHT OF EPTISA AND MAY NOT BE COPIED WITHOUT PRIOR WRITTEN CONSENT. THE CONTRACTOR SHALL VERIFY ALL DIMENSIONS ON SITE BEFORE COMMENCING ANY WORK OR SHOP DRAWING. ANY DISCREPANCIES OCCURRING IN THIS DRAWING MUST BE REFERRED TO THE ARCHITECTS BEFORE THE COMMENCEMENT OF ANY WORK.

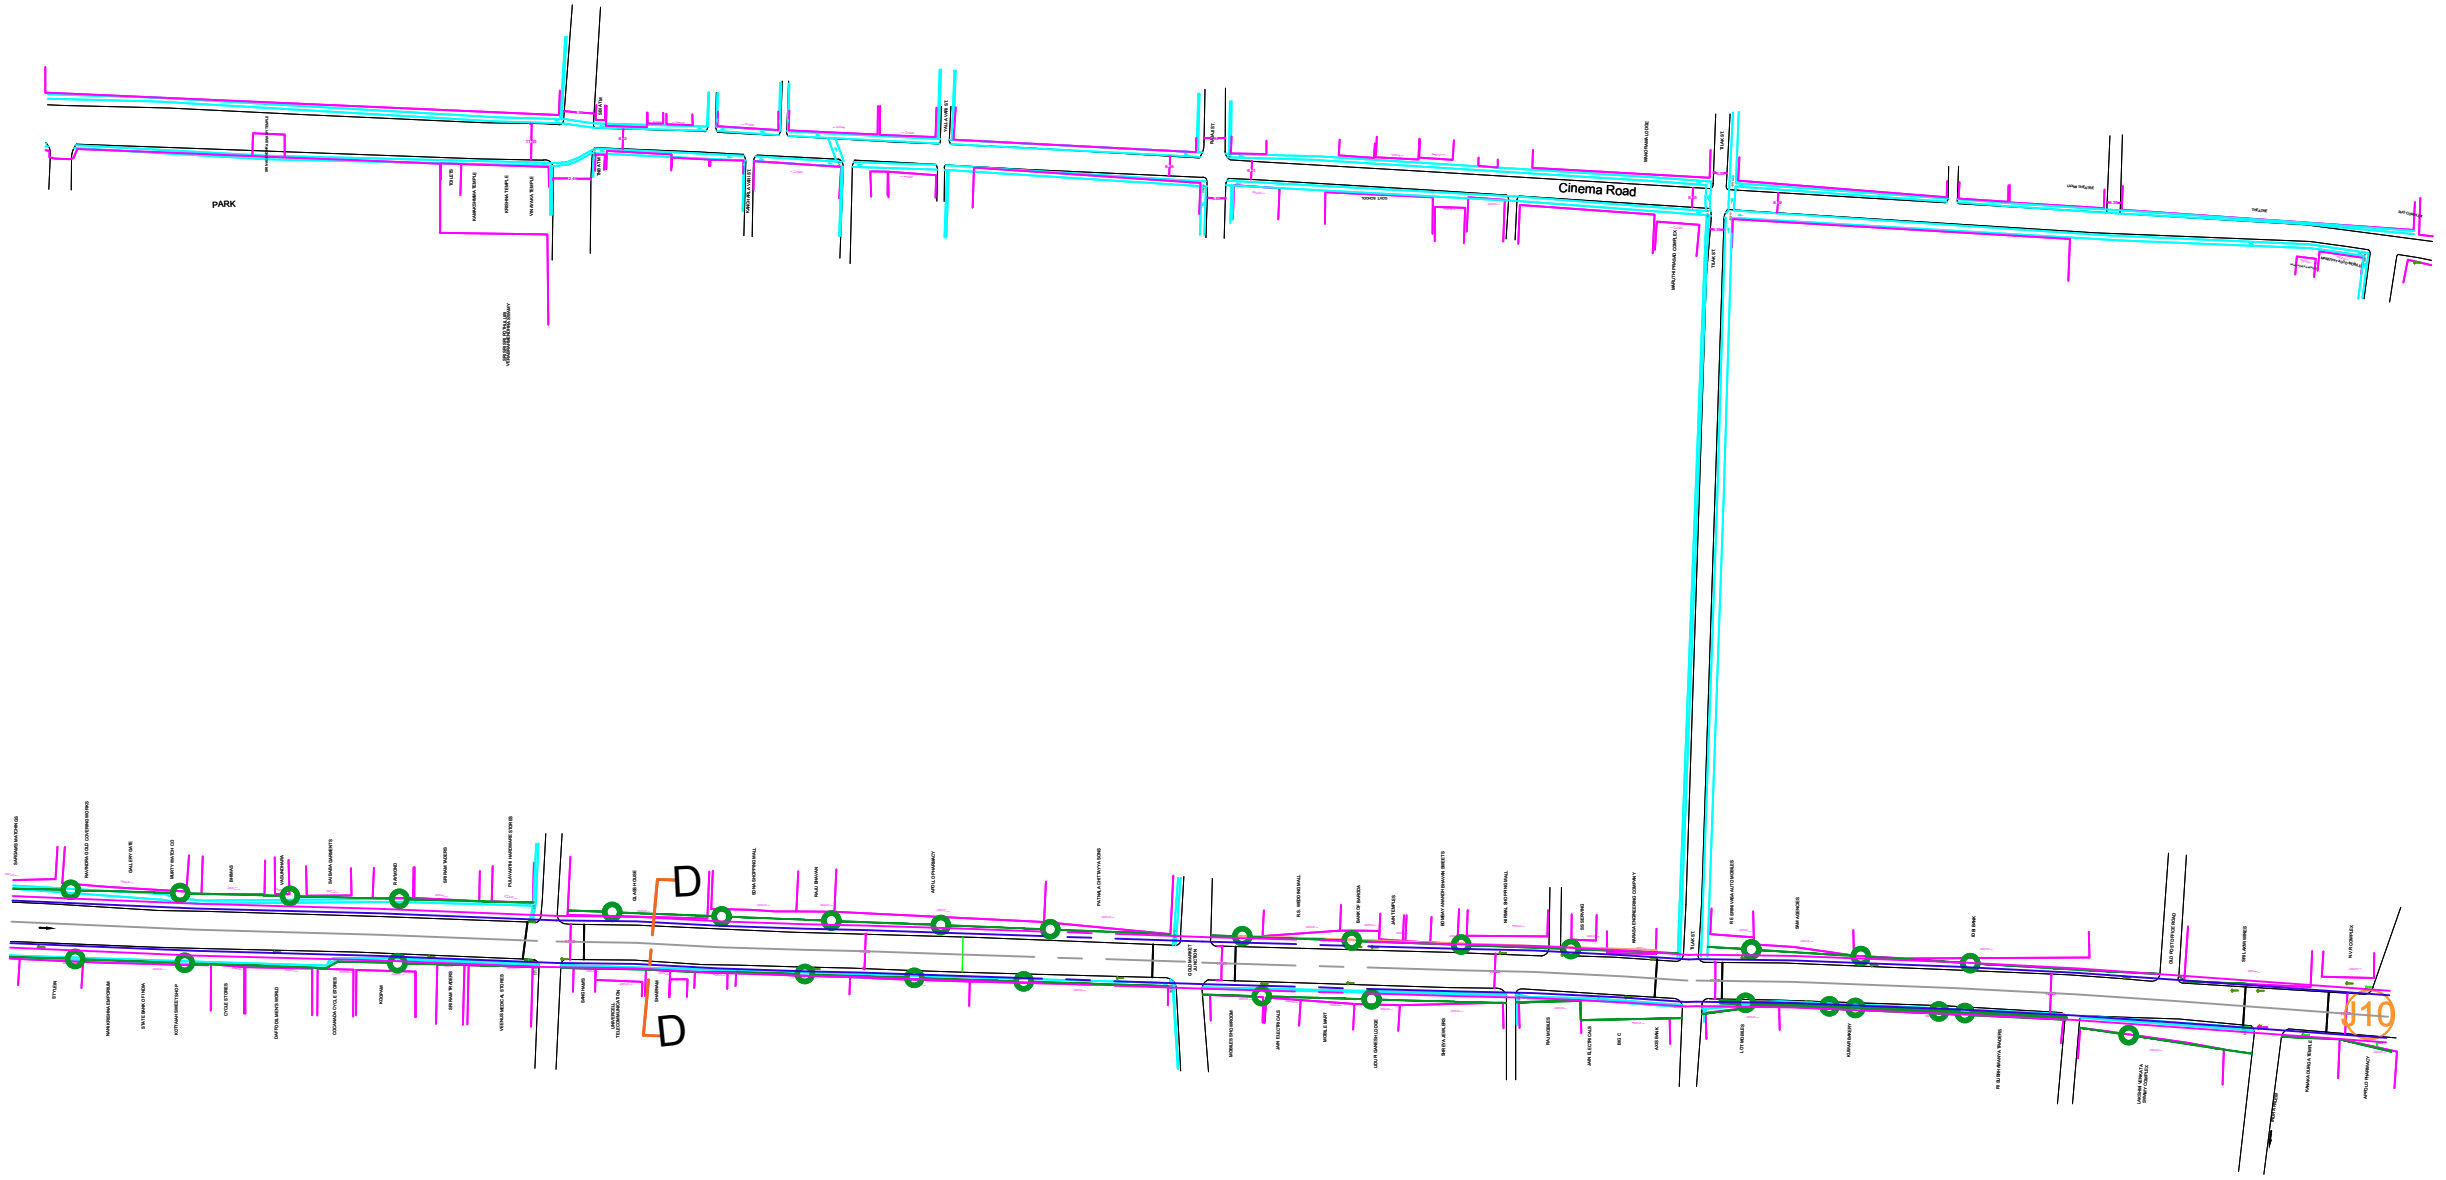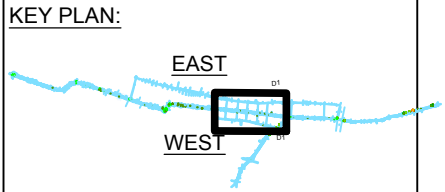

REV: DESCRIPTION: BY: DATE:

CLIENT: KAKINADA SMART CITY CORPORATION LTD
Kakinada, Andhra Pradesh

PMC: EPTISA SERVICIOS DE INGENIERIA S.L
16-23-43/A2, Seven Hills Road,
Pallamraju Nagar, (West) Kakinada 533001
(A.P) India

PROJECT TITLE: SMART CITY PROJECT
SMART STREET

DRAWING TITLE: TWO TOWN POLICW STATION TO MASIID JN
SMART STREET SECTION - 5

NORTH
N

DRAWING NO: KSCCL-SS-05-2017-005


ARCHITECT:	REV: 00
APPROVED BY: T.VR.MOHAN RAO	SCALE: 1:100
CHECKED BY: SATYANARAYANA	DATE: 06.06.2017
DRAWN BY: NAGAMANI	



GENERAL NOTES :

1. ALL SPECIALIST WORKS DETAILS AND ANY DEVIATIONS FROM THIS CONSTRUCTION DRAWINGS. THE CONTRACTOR / SUB-CONTRACTOR ARE TO PROVIDE SHOP DRAWINGS FOR ARCHITECTS / ENGINEERS APPROVAL PRIOR TO CONSTRUCTION.
2. ALL DIMENSIONS ARE IN MILLIMETERS AND LEVELS ARE IN METRES UNLESS STATED OTHERWISE
3. TOC REPRESENTS TOP OF CONCRETE & FFL REPRESENTS FINISHED FLOOR LEVELS.
4. ALL DIMENSIONS SHOWN IN THE DRAWINGS ARE STRUCTURAL / MASONRY DIMENSIONS.
5. ALL ARCHITECTURAL DRAWINGS MUST BE REFERRED IN COORDINATION WITH STRUCTURAL DRAWINGS.
6. THIS DRAWING SHOULD BE READ AND NOT MEASURED.
7. THIS DRAWING IS COPYRIGHT OF EPTISA AND MAY NOT BE COPIED WITHOUT PRIOR WRITTEN CONSENT. THE CONTRACTOR SHALL VERIFY ALL DIMENSIONS ON SITE BEFORE COMMENCING ANY WORK OR SHOP DRAWING. ANY DISCREPANCIES OCCURRING IN THIS DRAWING MUST BE REFERRED TO THE ARCHITECTS BEFORE THE COMMENCEMENT OF ANY WORK.

KEY PLAN:

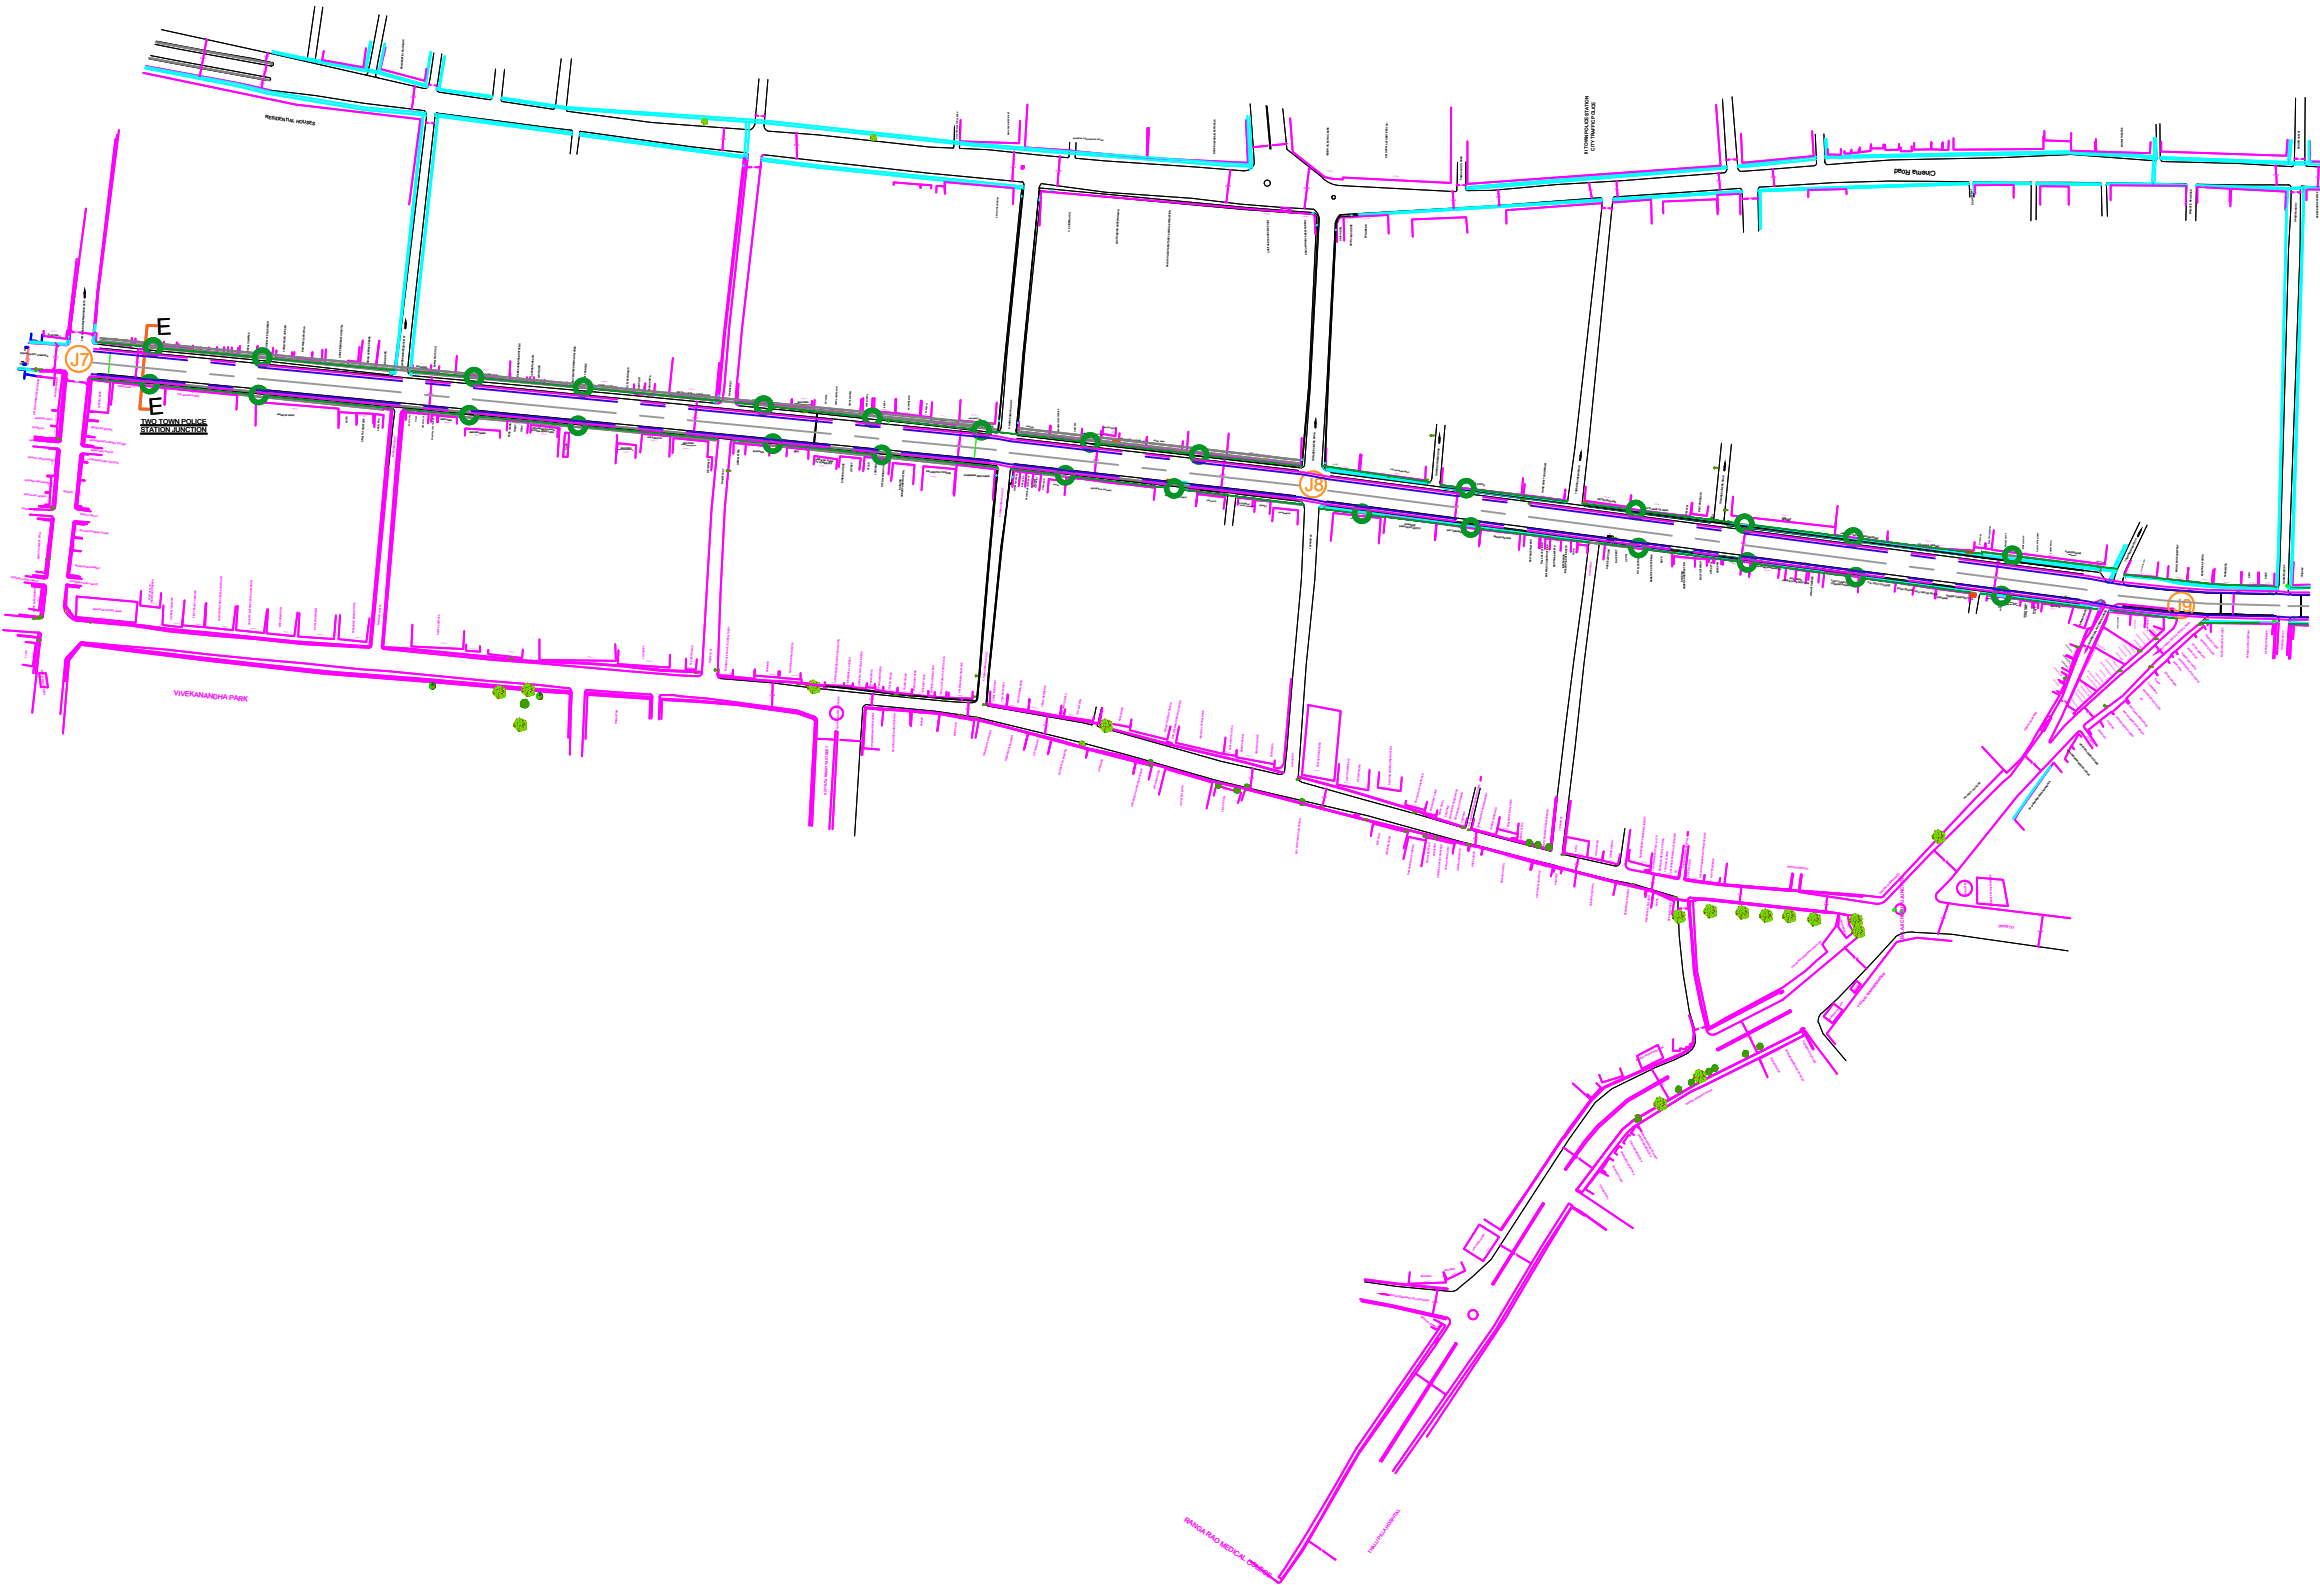


REV:	DESCRIPTION:	BY:	DATE:
------	--------------	-----	-------

CLIENT: KAKINADA SMART CITY CORPORATION LTD
 Kakinada, Andhra Pradesh

PMC: EPTISA SERVICIOS DE INGENIERIA S.L
 16-23-43/A2, Seven Hills Road,
 Pallamraju Nagar, (West) Kakinada 533001
 (A.P) India

PROJECT TITLE: SMART CITY PROJECT
 SMART STREET

DRAWING TITLE: MASJID JN TO JAGANAYAKPUR OLD BRIDGE
 SMART STREET SECTION - 6


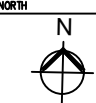


DRAWING NO: KSCCL-SS-06-2017-S-006

ARCHITECT:	REV:	00
APPROVED BY: T.VR.MOHAN RAO	SCALE:	1:100
CHECKED BY: SATYANARAYANA	DATE:	06.06.2017
DRAWN BY: NAGAMANI		




- GENERAL NOTES :
1. ALL SPECIALIST WORKS DETAILS AND ANY DEVIATIONS FROM THIS CONSTRUCTION DRAWINGS, THE CONTRACTOR / SUB-CONTRACTOR ARE TO PROVIDE SHOP DRAWINGS FOR ARCHITECTS / ENGINEERS APPROVAL PRIOR TO CONSTRUCTION.
 2. ALL DIMENSIONS ARE IN MILLIMETERS AND LEVELS ARE IN METRES UNLESS STATED OTHERWISE.
 3. TOC REPRESENTS TOP OF CONCRETE & FFL REPRESENTS FINISHED FLOOR LEVELS.
 4. ALL DIMENSIONS SHOWN IN THE DRAWINGS ARE STRUCTURAL / MASONARY DIMENSIONS.
 5. ALL ARCHITECTURAL DRAWINGS MUST BE REFERRED IN COORDINATION WITH STRUCTURAL DRAWINGS.
 6. THIS DRAWING SHOULD BE READ AND NOT MEASURED.
 7. THIS DRAWING IS COPYRIGHT OF EPTISA AND MAY NOT BE COPIED WITHOUT PRIOR WRITTEN CONSENT. THE CONTRACTOR SHALL VERIFY ALL DIMENSIONS ON SITE BEFORE COMMENCING ANY WORK OR SHOP DRAWING. ANY DISCREPANCIES OCCURRING IN THIS DRAWING MUST BE REFERRED TO THE ARCHITECTS BEFORE THE COMMENCEMENT OF ANY WORK.

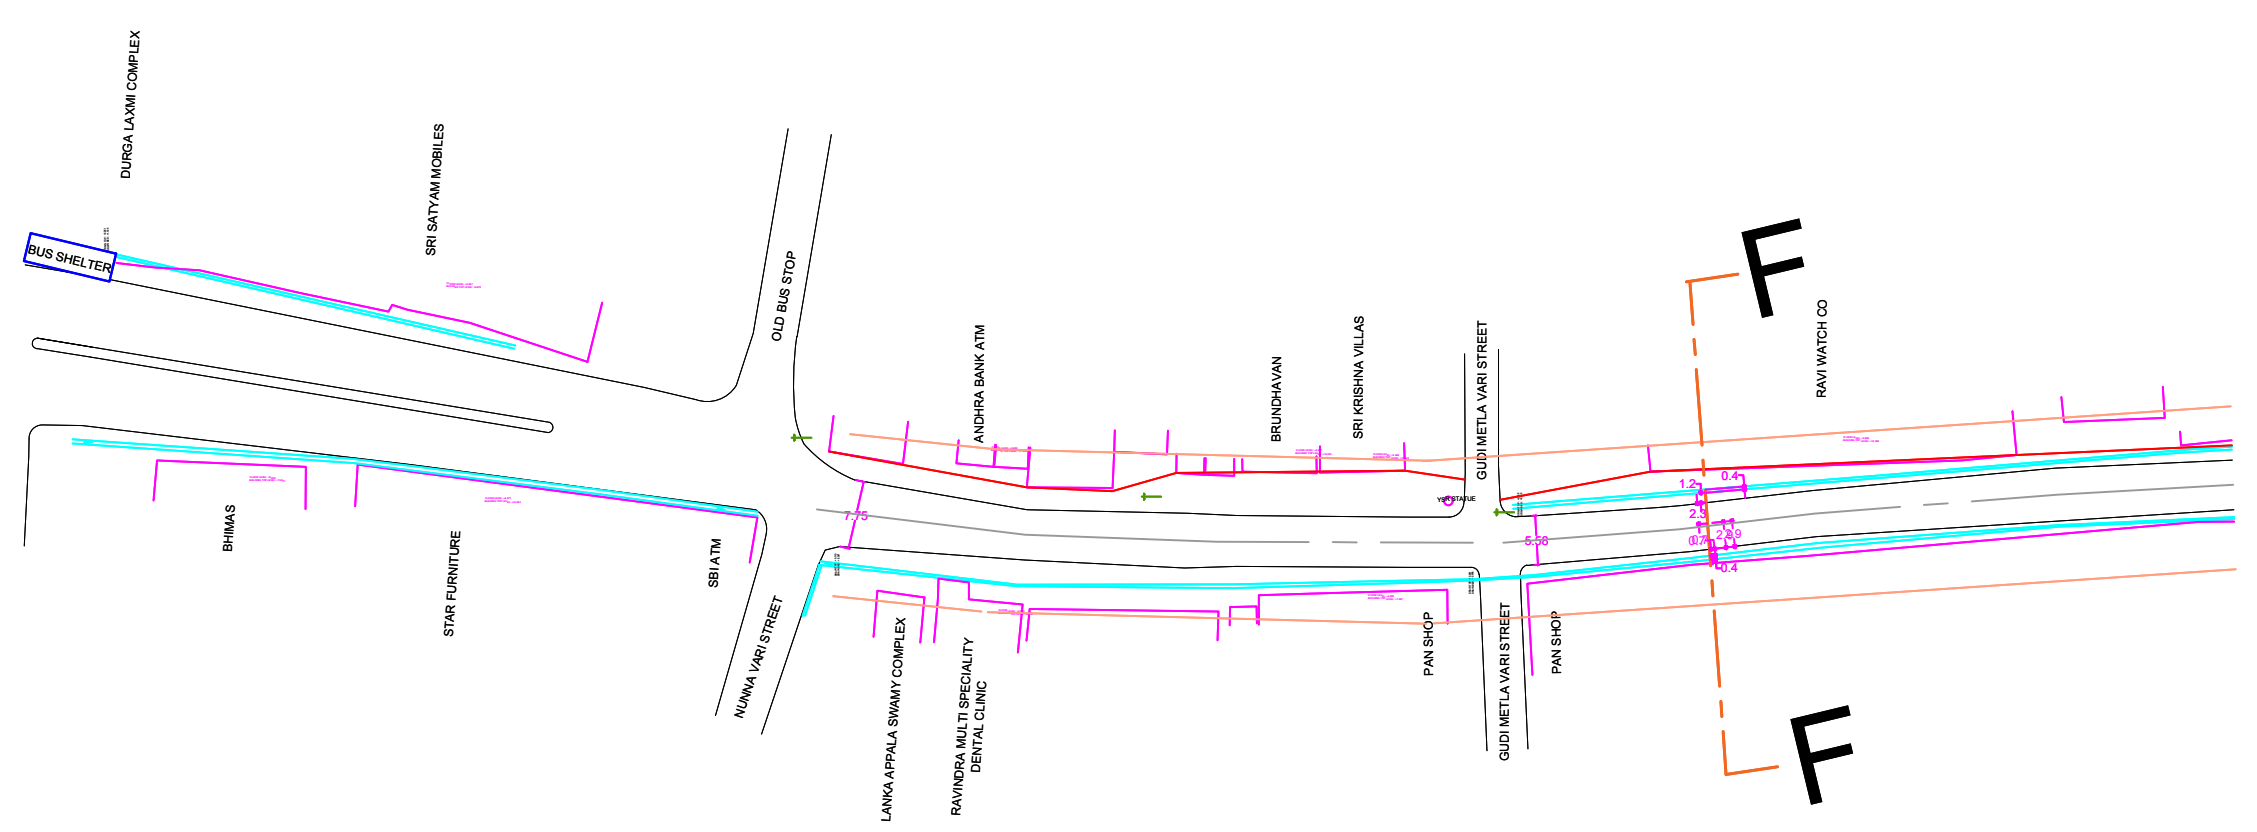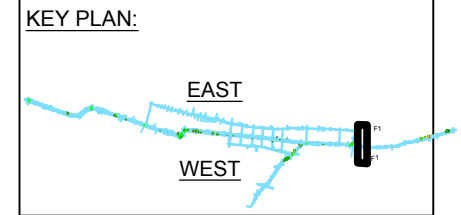

REV:	DESCRIPTION:	BY:	DATE:
CLIENT:	KAKINADA SMART CITY CORPORATION LTD Kakinada, Andhra Pradesh		
PMC:	EPTISA SERVICIOS DE INGENIERIA S.L. 16-23-43/A2, Seven Hills Road, Pallamraju Nagar, (West) Kakinada 533001 (A.P) India		
PROJECT TITLE:	SMART CITY PROJECT SMART STREET		
DRAWING TITLE:	JAGANAYAKPUR BRIDGE END TO N.T.R STATUE SMART STREET SECTION -8		NORTH
DRAWING NO:	KSCCL-SS-08-2017-008		
ARCHITECT:	REV:	00	
APPROVED BY: L.N.B	SCALE:	1:100	
CHECKED BY: SATYANARAYANA	DATE:	06.06.2017	
DRAWN BY: NAGAMANI			




- GENERAL NOTES :
1. ALL SPECIALIST WORKS DETAILS AND ANY DEVIATIONS FROM THIS CONSTRUCTION DRAWINGS, THE CONTRACTOR / SUB-CONTRACTOR ARE TO PROVIDE SHOP DRAWINGS FOR ARCHITECTS / ENGINEER'S APPROVAL PRIOR TO CONSTRUCTION.
 2. ALL DIMENSIONS ARE IN MILLIMETERS AND LEVELS ARE IN METRES UNLESS STATED OTHERWISE.
 3. TOC REPRESENTS TOP OF CONCRETE & FFL REPRESENTS FINISHED FLOOR LEVELS.
 4. ALL DIMENSIONS SHOWN IN THE DRAWINGS ARE STRUCTURAL / MASONRY DIMENSIONS.
 5. ALL ARCHITECTURAL DRAWINGS MUST BE REFERRED IN COORDINATION WITH STRUCTURAL DRAWINGS.
 6. THIS DRAWING SHOULD BE READ AND NOT MEASURED.
 7. THIS DRAWING IS COPYRIGHT OF EPTISA AND MAY NOT BE COPIED WITHOUT PRIOR WRITTEN CONSENT. THE CONTRACTOR SHALL VERIFY ALL DIMENSIONS ON SITE BEFORE COMMENCING ANY WORK OR SHOP DRAWING. ANY DISCREPANCIES OCCURRING IN THIS DRAWING MUST BE REFERRED TO THE ARCHITECTS BEFORE THE COMMENCEMENT OF ANY WORK.

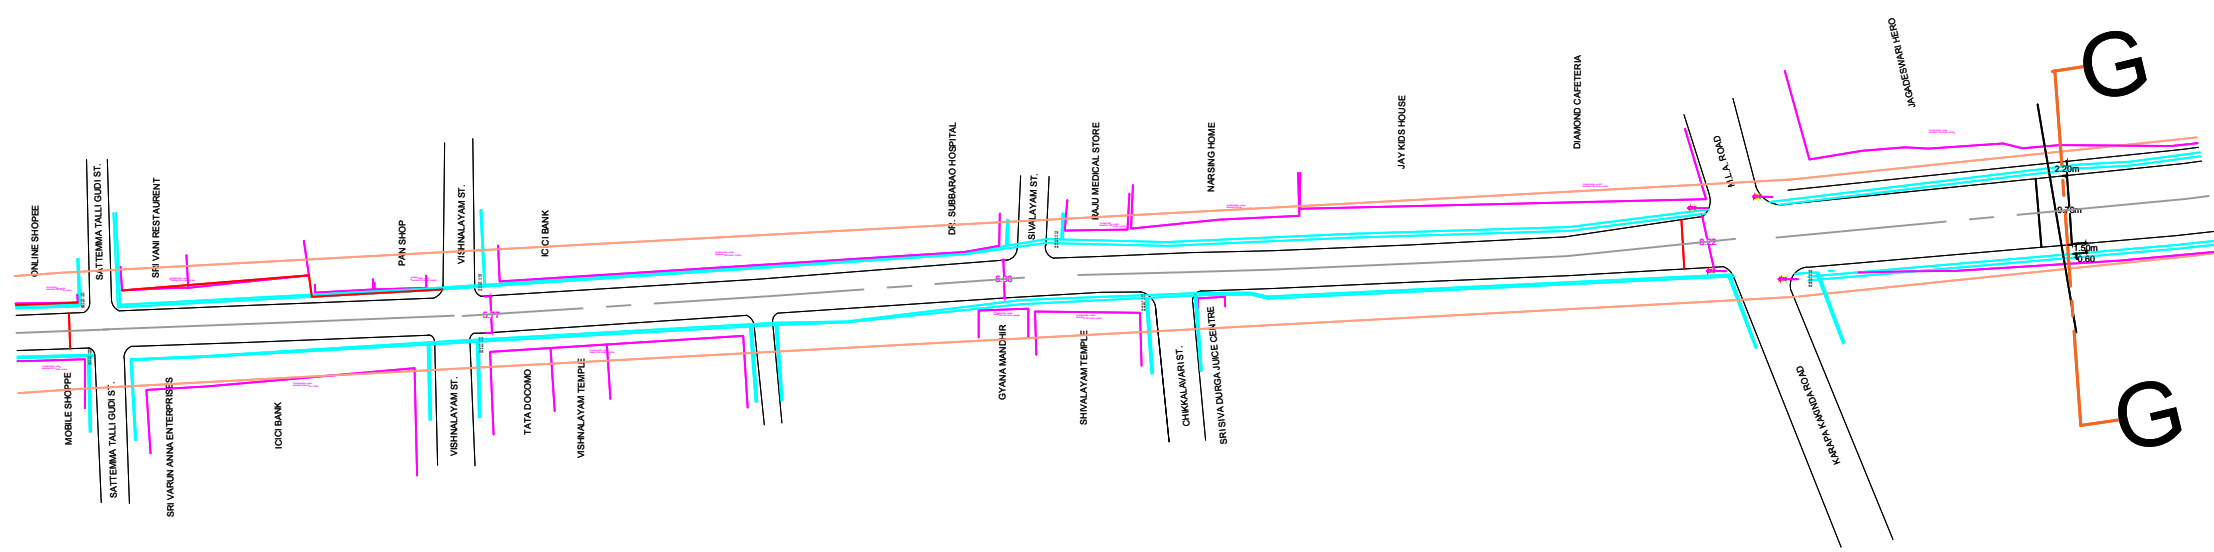

REV:	DESCRIPTION:	BY:	DATE:
CLIENT: KAKINADA SMART CITY CORPORATION LTD Kakinada, Andhra Pradesh			
PMC: EPTISA SERVICIOS DE INGENIERIA S.L 16-23-43/A2, Seven Hills Road, Pallamraju Nagar, (West) Kakinada 533001 (A.P) India			
PROJECT TITLE: SMART CITY PROJECT SMART STREET			
DRAWING TITLE: JAGANAYAKPUR OLD BRIDGE TO MUNSUB JN SMART STREET SECTION -9		NORTH 	
DRAWING NO:	KSCCL-SS-09-2017-S-009		
ARCHITECT:	REV:	00	
APPROVED BY: T.VR.MOHAN RAO	SCALE:	1:50	
CHECKED BY: SATYANARAYANA	DATE:	06.06.2017	
DRAWN BY: NAGAMANI			





- GENERAL NOTES :
1. ALL SPECIALIST WORKS DETAILS AND ANY DEVIATIONS FROM THIS CONSTRUCTION DRAWINGS, THE CONTRACTOR / SUB-CONTRACTOR ARE TO PROVIDE SHOP DRAWINGS FOR ARCHITECT'S / ENGINEER'S APPROVAL PRIOR TO CONSTRUCTION.
 2. ALL DIMENSIONS ARE IN MILLIMETERS AND LEVELS ARE IN METRES UNLESS STATED OTHERWISE.
 3. TOC REPRESENTS TOP OF CONCRETE & FFL REPRESENTS FINISHED FLOOR LEVELS.
 4. ALL DIMENSIONS SHOWN IN THE DRAWINGS ARE STRUCTURAL / MASONRY DIMENSIONS.
 5. ALL ARCHITECTURAL DRAWINGS MUST BE REFERRED IN COORDINATION WITH STRUCTURAL DRAWINGS.
 6. THIS DRAWING SHOULD BE READ AND NOT MEASURED.
 7. THIS DRAWING IS COPYRIGHT OF EPTISA AND MAY NOT BE COPIED WITHOUT PRIOR WRITTEN CONSENT. THE CONTRACTOR SHALL VERIFY ALL DIMENSIONS ON SITE BEFORE COMMENCING ANY WORK OR SHOP DRAWING. ANY DISCREPANCIES OCCURRING IN THIS DRAWING MUST BE REFERRED TO THE ARCHITECTS BEFORE THE COMMENCEMENT OF ANY WORK.

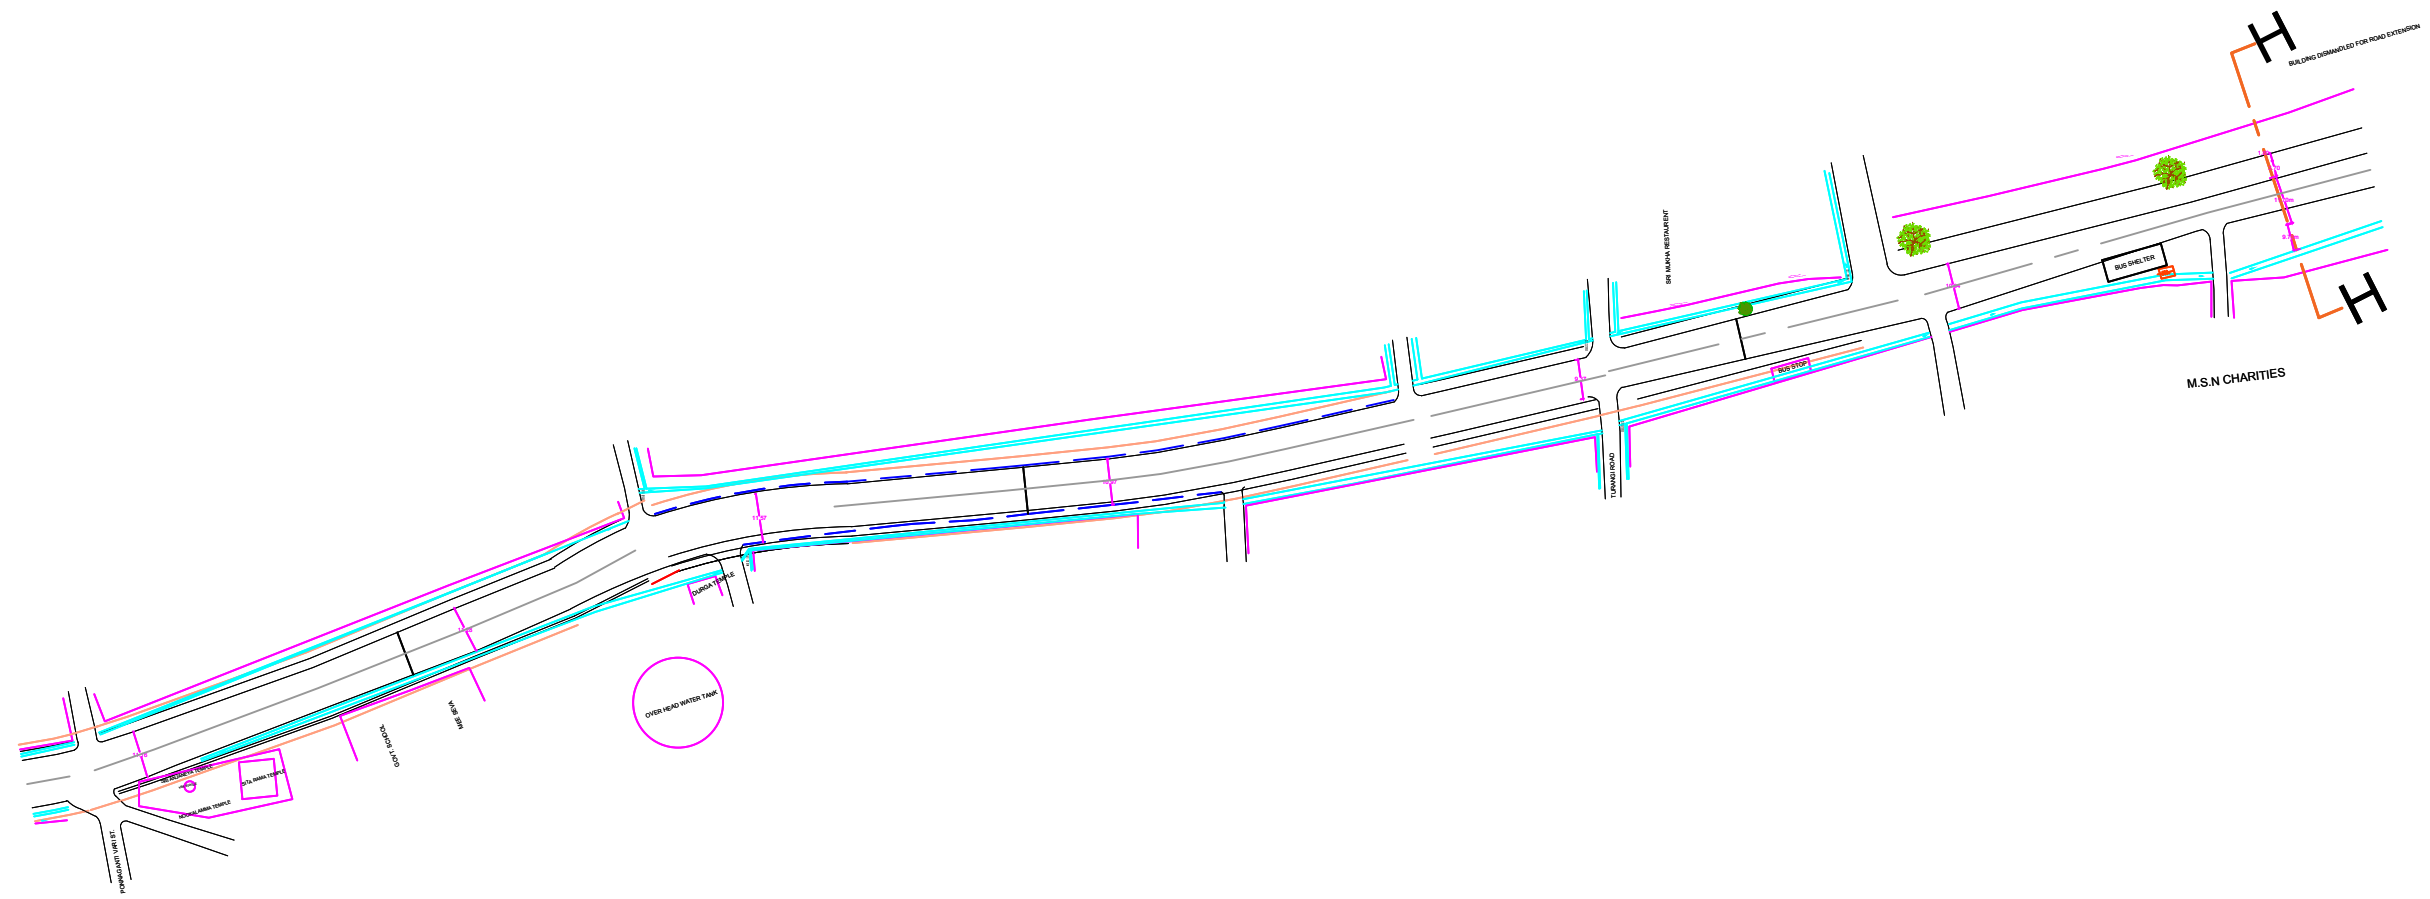

REV:	DESCRIPTION:	BY:	DATE:
CLIENT: KAKINADA SMART CITY CORPORATION LTD			
Kakinada, Andhra Pradesh			
PMC: EPTISA SERVICIOS DE INGENIERIA S.L			
16-23-43/A2, Seven Hills Road, Pallamraju Nagar, (West) Kakinada 533001 (A.P) India			
PROJECT TITLE: SMART CITY PROJECT SMART STREET			
DRAWING TITLE: MUNSUB JN TO M.S.N CHARITIES SMART STREET SECTION -10			NORTH N
DRAWING NO: KSCCL-SS-10-2017-S-010		ARCHITECT: REV: 00	
APPROVED BY: T.VR.MOHAN RAO		SCALE: 1:100	
CHECKED BY: SATYANARAYANA		DATE: 06.06.2017	
DRAWN BY: NAGAMANI			

- GENERAL NOTES :
1. ALL SPECIALIST WORKS DETAILS AND ANY DEVIATIONS FROM THIS CONSTRUCTION DRAWINGS, THE CONTRACTOR / SUB-CONTRACTOR ARE TO PROVIDE SHOP DRAWINGS FOR ARCHITECTS / ENGINEER'S APPROVAL PRIOR TO CONSTRUCTION.
 2. ALL DIMENSIONS ARE IN MILLIMETERS AND LEVELS ARE IN METRES UNLESS STATED OTHERWISE.
 3. TOC REPRESENTS TOP OF CONCRETE & FFL REPRESENTS FINISHED FLOOR LEVELS.
 4. ALL DIMENSIONS SHOWN IN THE DRAWINGS ARE STRUCTURAL / MASONRY DIMENSIONS.
 5. ALL ARCHITECTURAL DRAWINGS MUST BE REFERRED IN COORDINATION WITH STRUCTURAL DRAWINGS.
 6. THIS DRAWING SHOULD BE READ AND NOT MEASURED.
 7. THIS DRAWING IS COPYRIGHT OF EPTISA AND MAY NOT BE COPIED WITHOUT PRIOR WRITTEN CONSENT. THE CONTRACTOR SHALL VERIFY ALL DIMENSIONS ON SITE BEFORE COMMENCING ANY WORK OR SHOP DRAWING. ANY DISCREPANCIES OCCURRING IN THIS DRAWING MUST BE REFERRED TO THE ARCHITECTS BEFORE THE COMMENCEMENT OF ANY WORK.

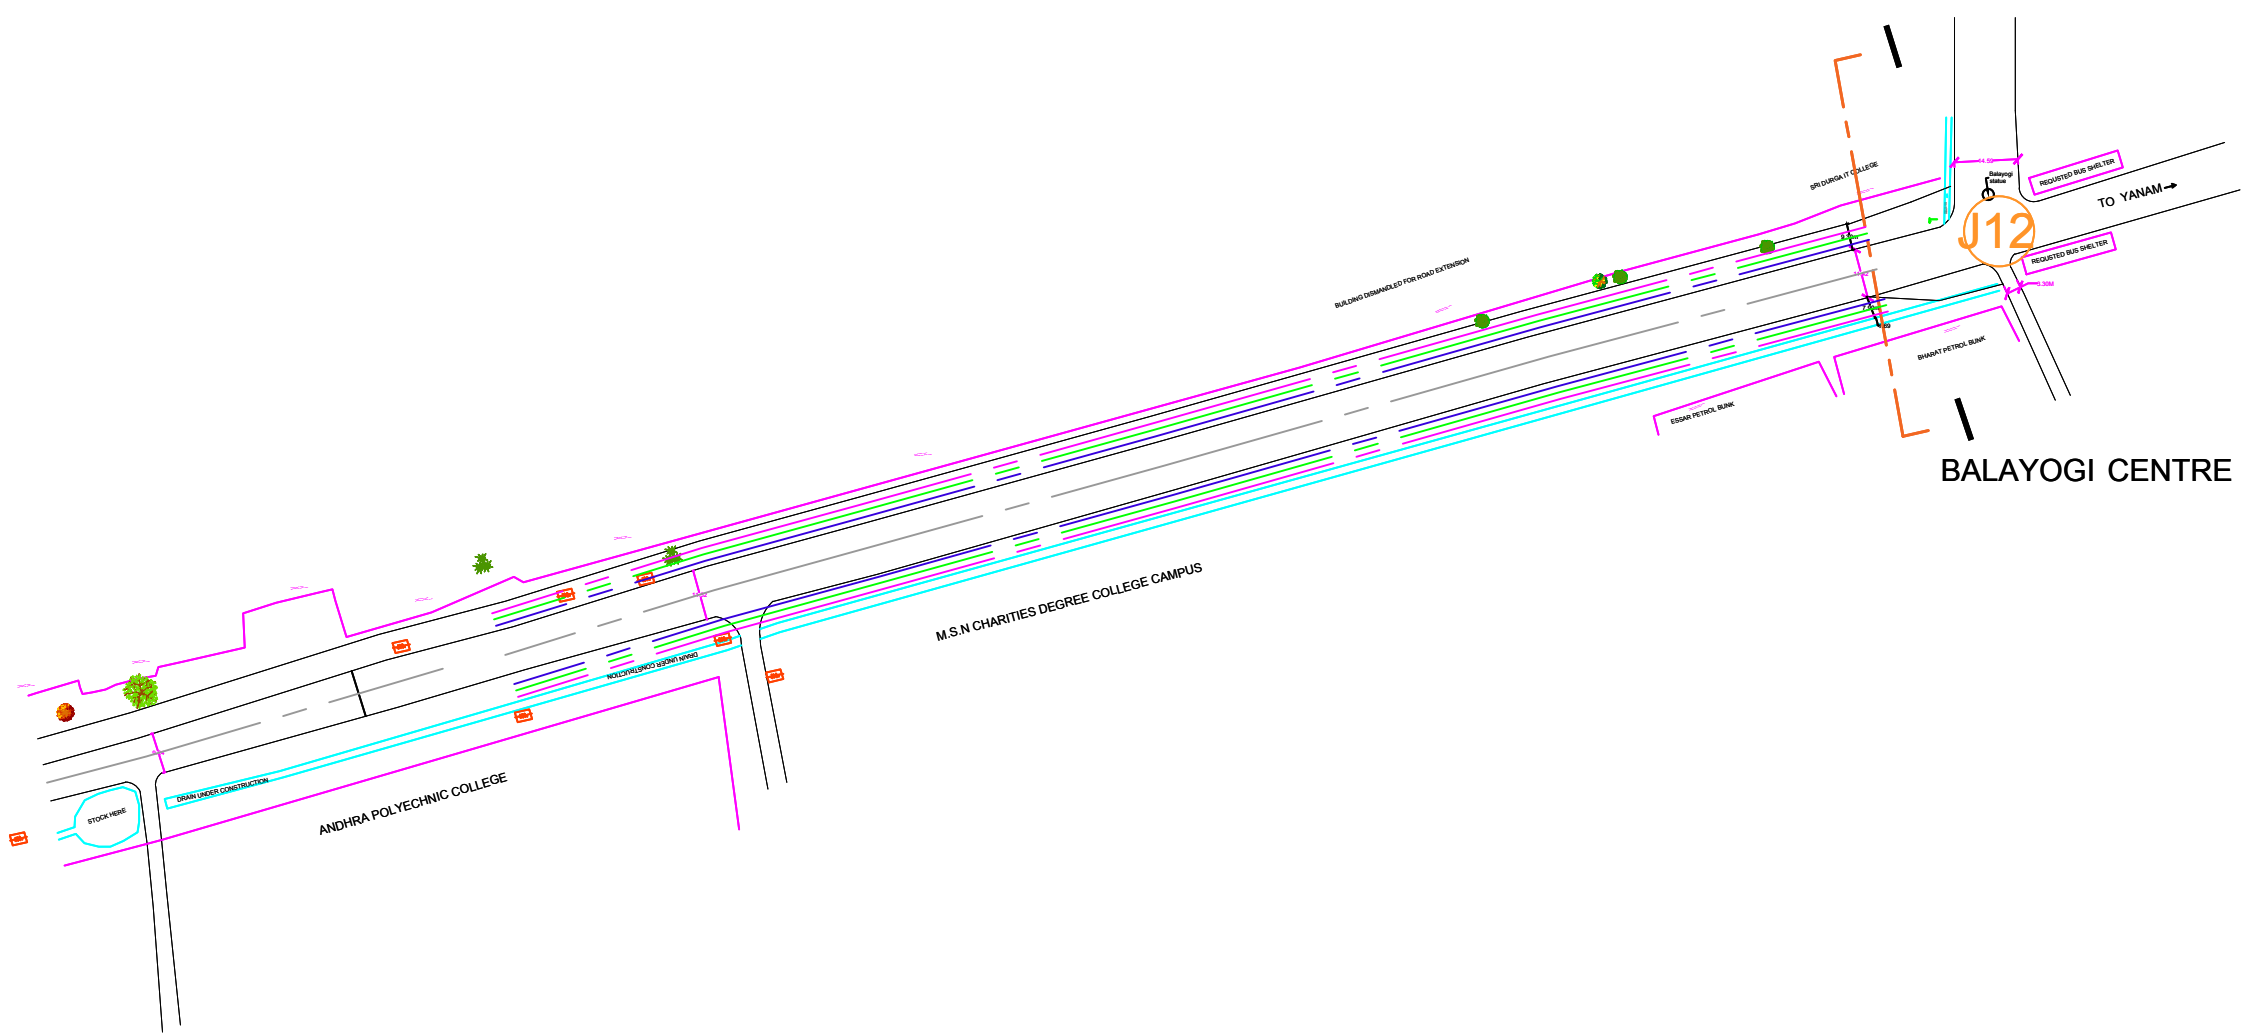

REV:	DESCRIPTION:	BY:	DATE:
CLIENT: KAKINADA SMART CITY CORPORATION LTD			
Kakinada, Andhra Pradesh			
PMO: EPTISA SERVICIOS DE INGENIERIA S.L			
16-23-43/A2, Seven Hills Road, Pallamaraju Nagar, (West) Kakinada 533001 (A.P) India			
PROJECT TITLE: SMART CITY PROJECT SMART STREET			
DRAWING TITLE: M.S.N CHARITIES TO BALAYOGI STATUE SMART STREET SECTION -11			NORTH N 
DRAWING NO: KSCCL-SS-11-2017-S-011		ARCHITECT: REV: 00	
APPROVED BY: T.VR.MOHAN RAO		SCALE: 1:100	
CHECKED BY: SATYANARAYANA		DATE: 06.06.2017	
DRAWN BY: NAGAMANI			