



KAKINADA SMART CITY CORPORATION LIMITED

National Competitive Bidding

REQUEST FOR PROPOSAL (RFP)

RFP No. KSCCL/High Schools – PK - 1/2017/1

Country: INDIA

Name of the Work- Up-gradation of High School infrastructure – Package - I

VOLUME -II/II

Dated: 24-05-2017




Email: smartcityofficekdd@gmail.com,
kakinadacorporation@gmail.com
Website: www.kakinada.cdma.ap.gov.in


Managing Director
KSCCL, Kakinada-533001

LOCATION PLAN

Smart City Project - Kakinada

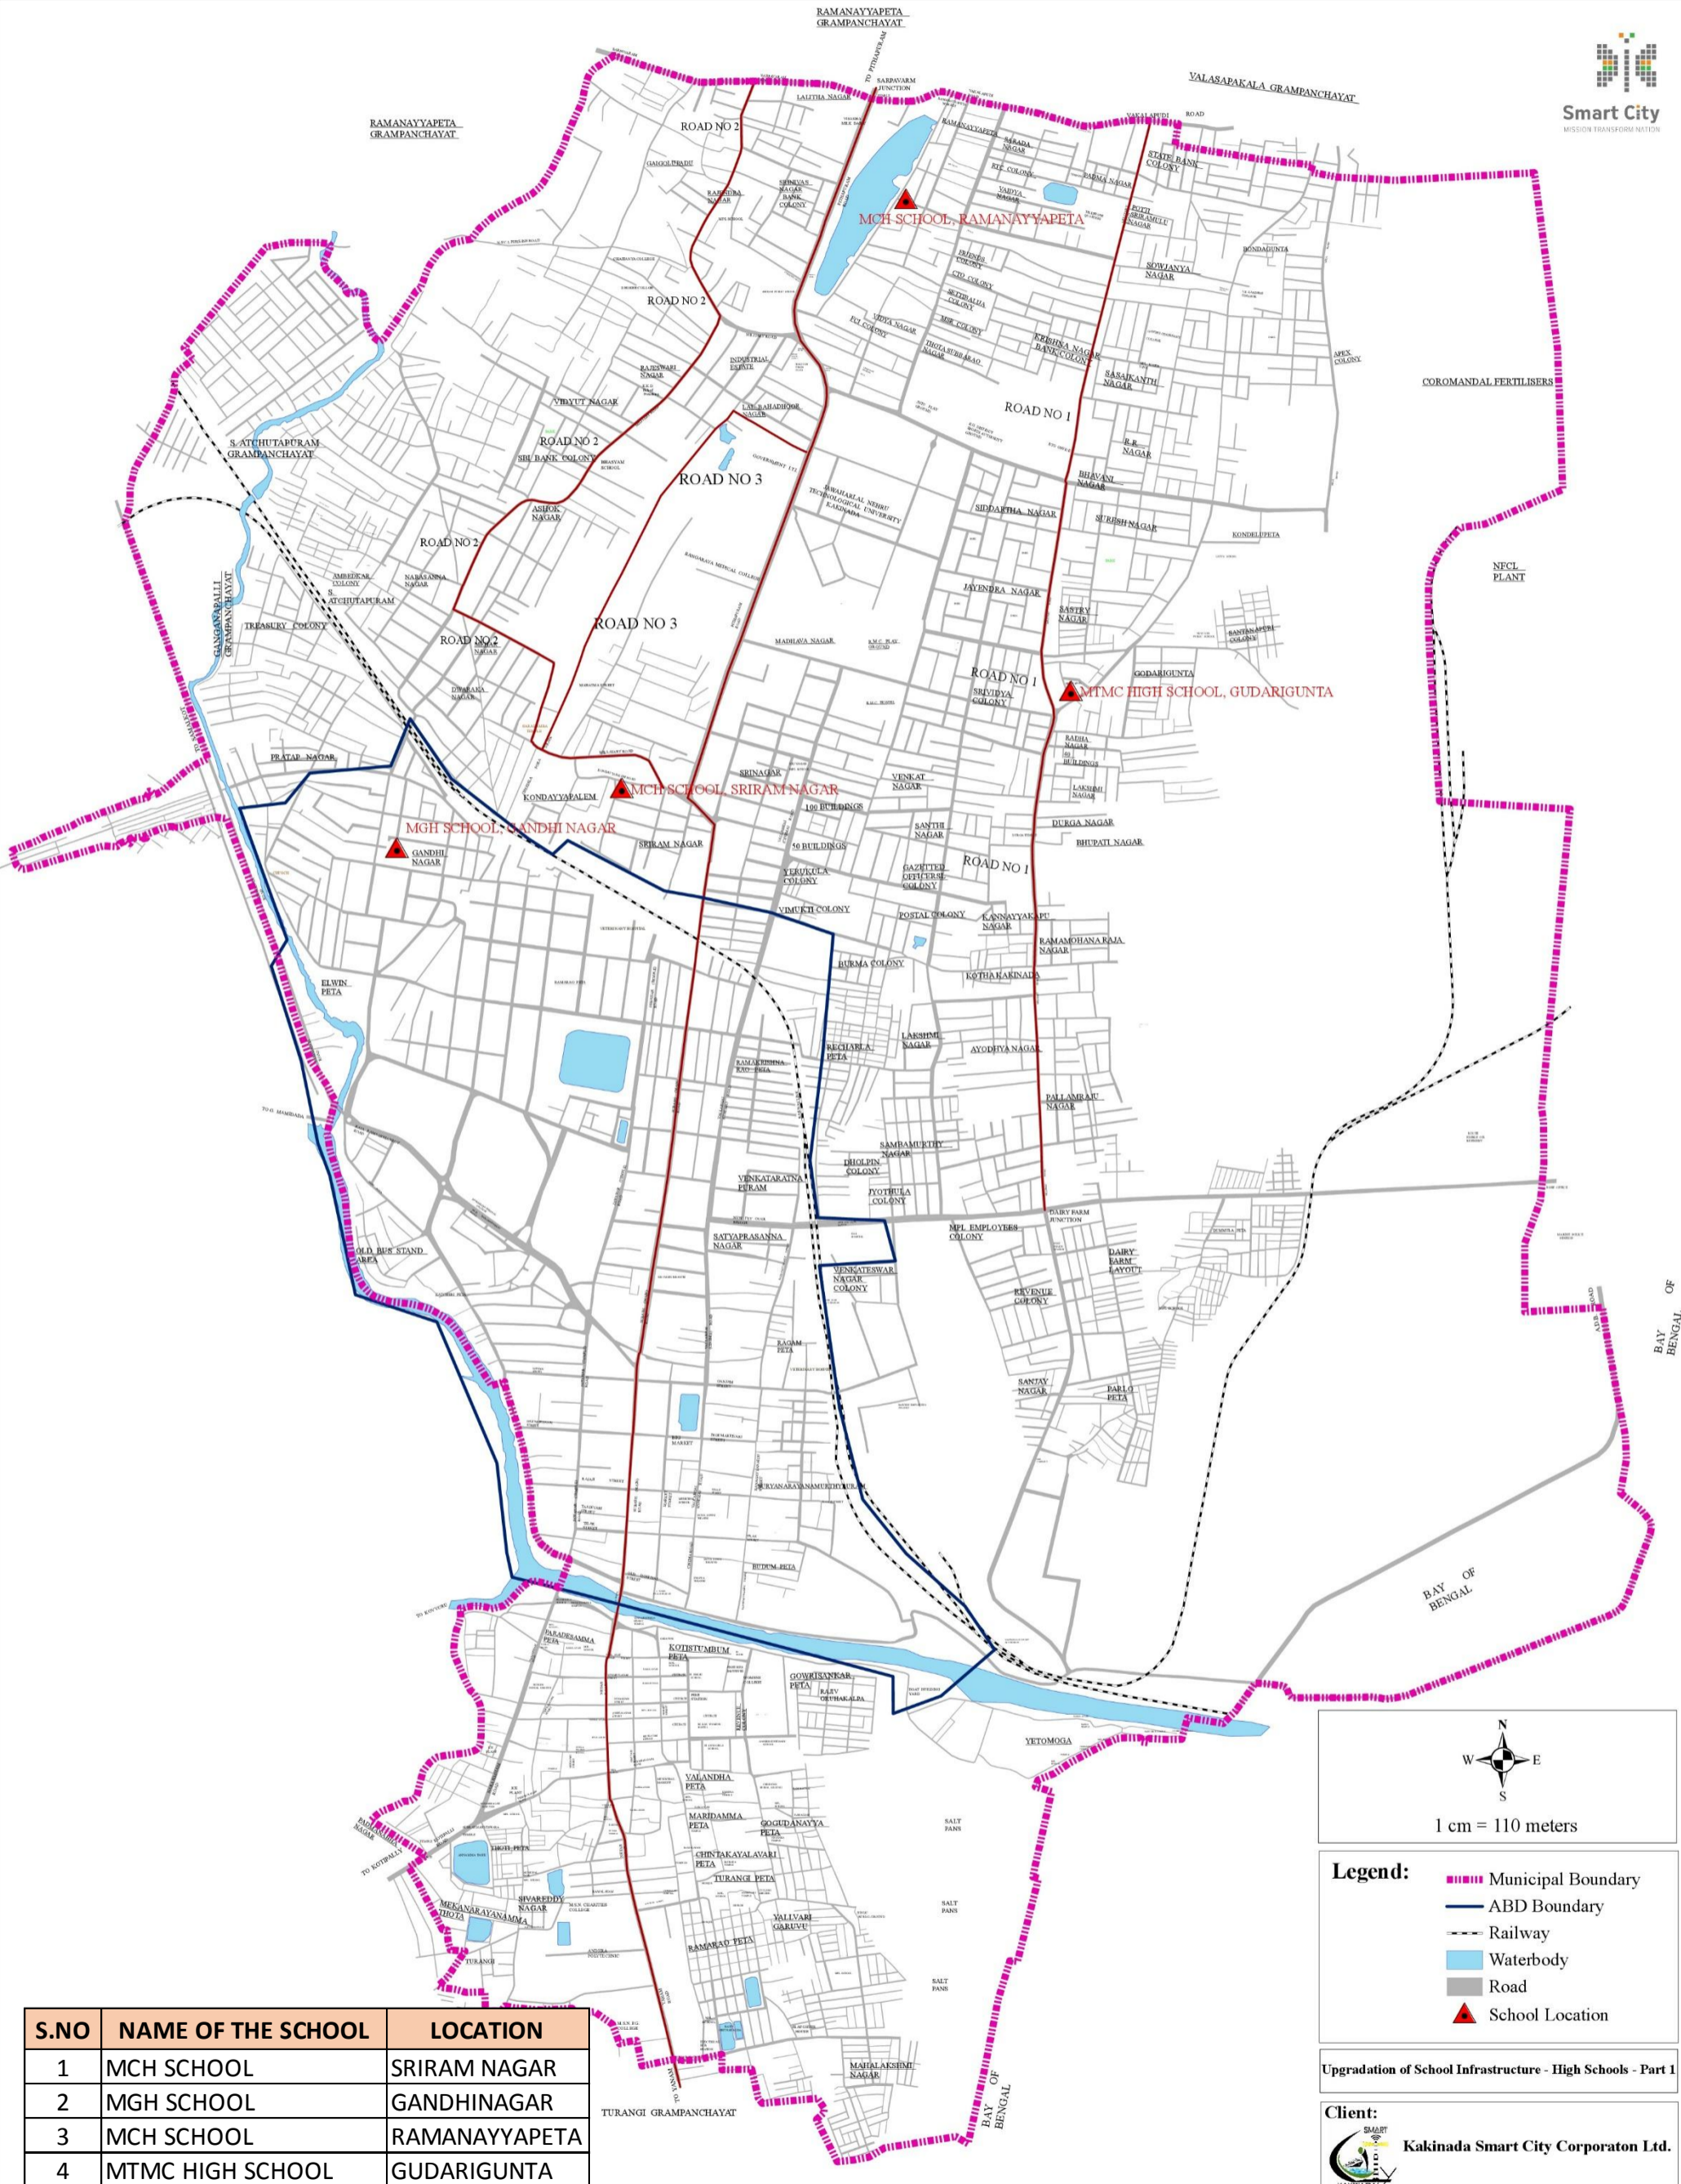

S.NO	NAME OF THE SCHOOL	LOCATION
1	MCH SCHOOL	SRIRAM NAGAR
2	MGH SCHOOL	GANDHINAGAR
3	MCH SCHOOL	RAMANAYYAPETA
4	MTMC HIGH SCHOOL	GUDARIGUNTA

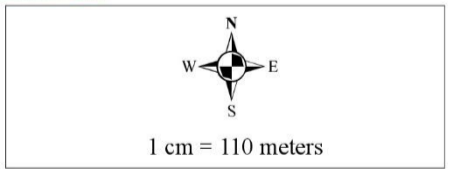

Legend:

- Municipal Boundary
- ABD Boundary
- Railway
- Waterbody
- Road
- ▲ School Location

Upgradation of School Infrastructure - High Schools - Part 1

Client:
 Kakinada Smart City Corporation Ltd.

PMC: EPTISA Servicios de Ingenieria S.L.
 D.No. 16-23-43/A-2,
 Seven Hills Rd, Pallamaraju Nagar,
 (West) Kakinada - 533001 (A.P.) India


MCH SCHOOL, SRIRAM NAGAR



MGH SCHOOL, GANDHI NAGAR



MCH SCHOOL, RAMANAYYAPETA

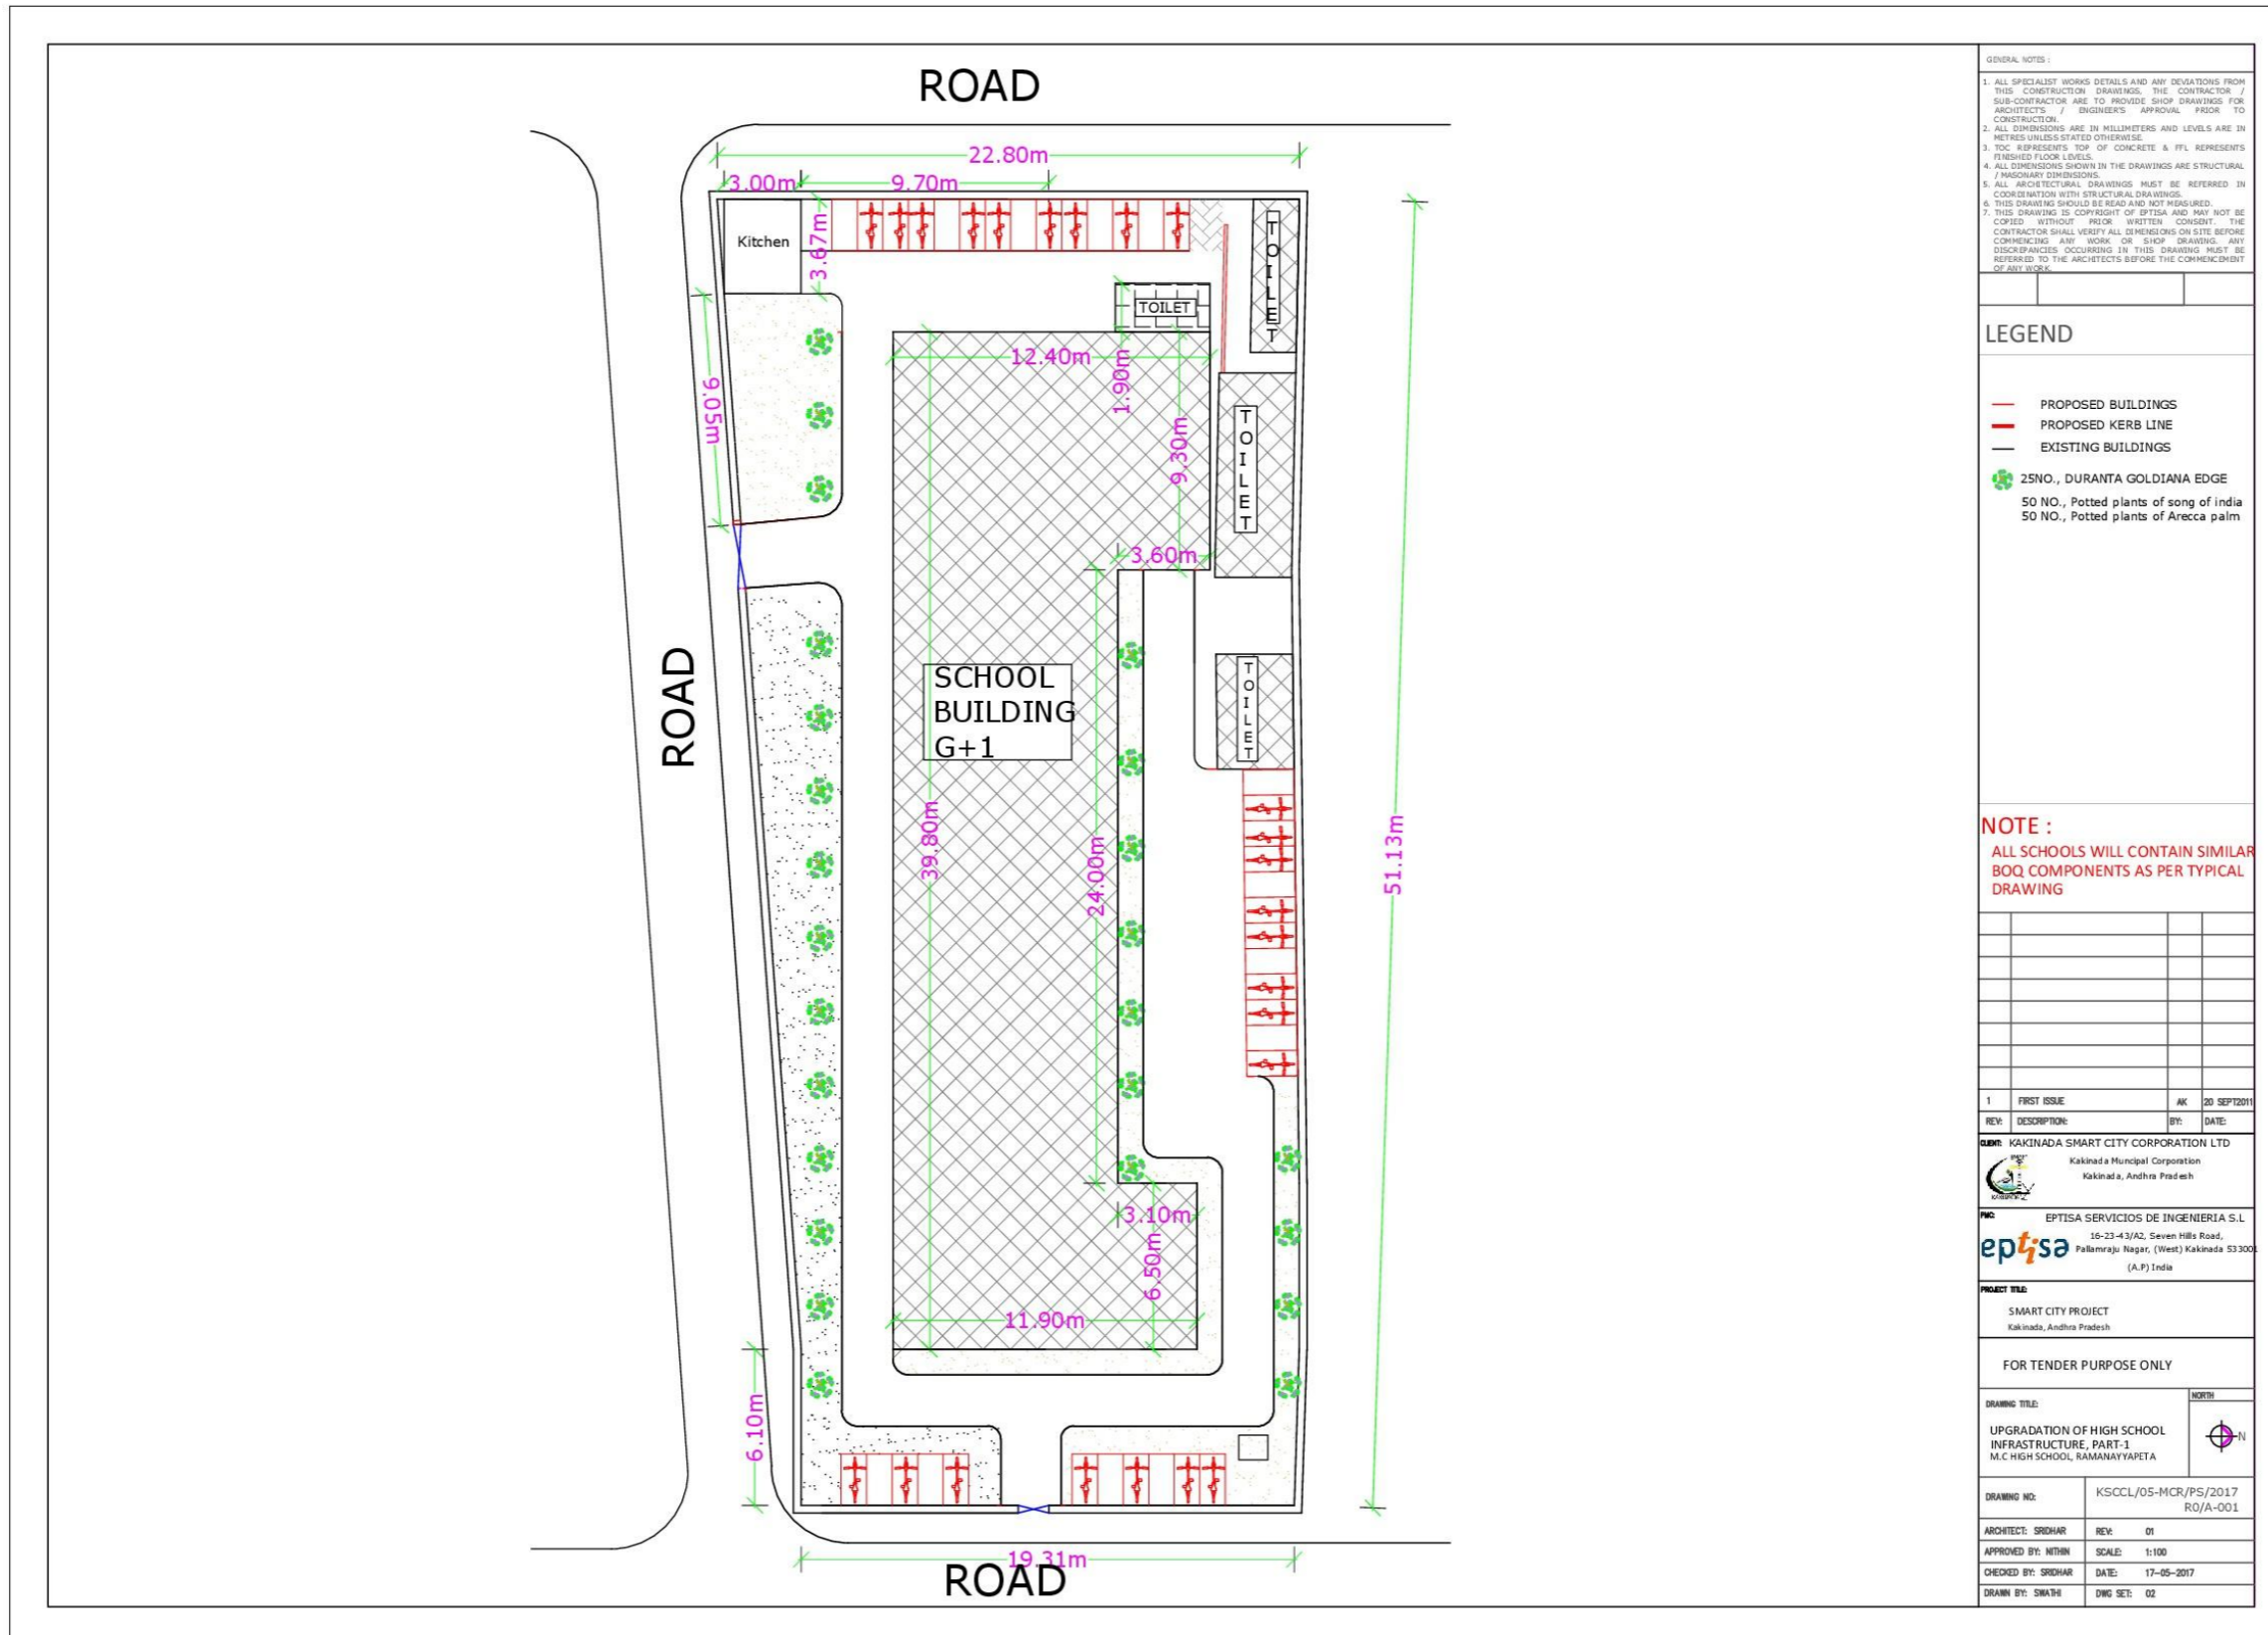

GENERAL NOTES :

1. ALL SPECIALIST WORKS DETAILS AND ANY DEVIATIONS FROM THIS CONSTRUCTION DRAWINGS, THE CONTRACTOR / SUB-CONTRACTOR ARE TO PROVIDE SHOP DRAWINGS FOR ARCHITECTS / ENGINEERS' APPROVAL PRIOR TO CONSTRUCTION.
2. ALL DIMENSIONS ARE IN MILLIMETERS AND LEVELS ARE IN METRES UNLESS STATED OTHERWISE.
3. TOC REPRESENTS TOP OF CONCRETE & PFL REPRESENTS FINISHED FLOOR LEVELS.
4. ALL DIMENSIONS SHOWN IN THE DRAWINGS ARE STRUCTURAL / FINISHERY DIMENSIONS.
5. ALL ARCHITECTURAL DRAWINGS MUST BE REFERRED IN COORDINATION WITH STRUCTURAL DRAWINGS.
6. THIS DRAWING SHOULD BE READ AND NOT MISREAD.
7. THIS DRAWING IS COPYRIGHT OF EPTISA AND MAY NOT BE COPIED, WITHOUT WRITTEN CONSENT. THE CONTRACTOR SHALL VERIFY ALL DIMENSIONS ON SITE BEFORE COMMENCING ANY WORK. ON SHOP DRAWINGS ANY DISCREPANCIES OCCURRING IN THIS DRAWING MUST BE REFERRED TO THE ARCHITECTS BEFORE THE COMMENCEMENT OF ANY WORK.

LEGEND

- PROPOSED BUILDINGS
- PROPOSED KERB LINE
- EXISTING BUILDINGS
- 🌿 25NO., DURANTA GOLDIANA EDGE
- 🌿 50 NO., Potted plants of song of india
- 🌿 50 NO., Potted plants of Arecca palm


NOTE :
ALL SCHOOLS WILL CONTAIN SIMILAR BOQ COMPONENTS AS PER TYPICAL DRAWING

1	FIRST ISSUE	AK	20 SEPT 2011
REV:	DESCRIPTION:	BY:	DATE:
CLIENT: KAKINADA SMART CITY CORPORATION LTD Kakinada Municipal Corporation Kakinada, Andhra Pradesh			
PROJ: EPTISA SERVICIOS DE INGENIERIA S.L. 16-23-43/A2, Seven Hills Road, Palamraju Nagar, (West) Kakinada 533005 (A.P) India			
PROJECT TITLE: SMART CITY PROJECT Kakinada, Andhra Pradesh			
FOR TENDER PURPOSE ONLY			
DRAWING TITLE: UPGRADATION OF HIGH SCHOOL INFRASTRUCTURE, PART-1 M.C.HIGH SCHOOL, RAMANAYYAPETA			NORTH
DRAWING NO.: KSCCL/05-MCR/PS/2017 RQ/A-001			
ARCHITECT: SRIDHAR	REV: 01		
APPROVED BY: NITHIN	SCALE: 1:100		
CHECKED BY: SRIDHAR	DATE: 17-05-2017		
DRAWN BY: SWATHI	DWG SET: 02		

MCH SCHOOL, RAMANAYYAPETA



MTMC HIGH SCHOOL, GUDARIGUNTA

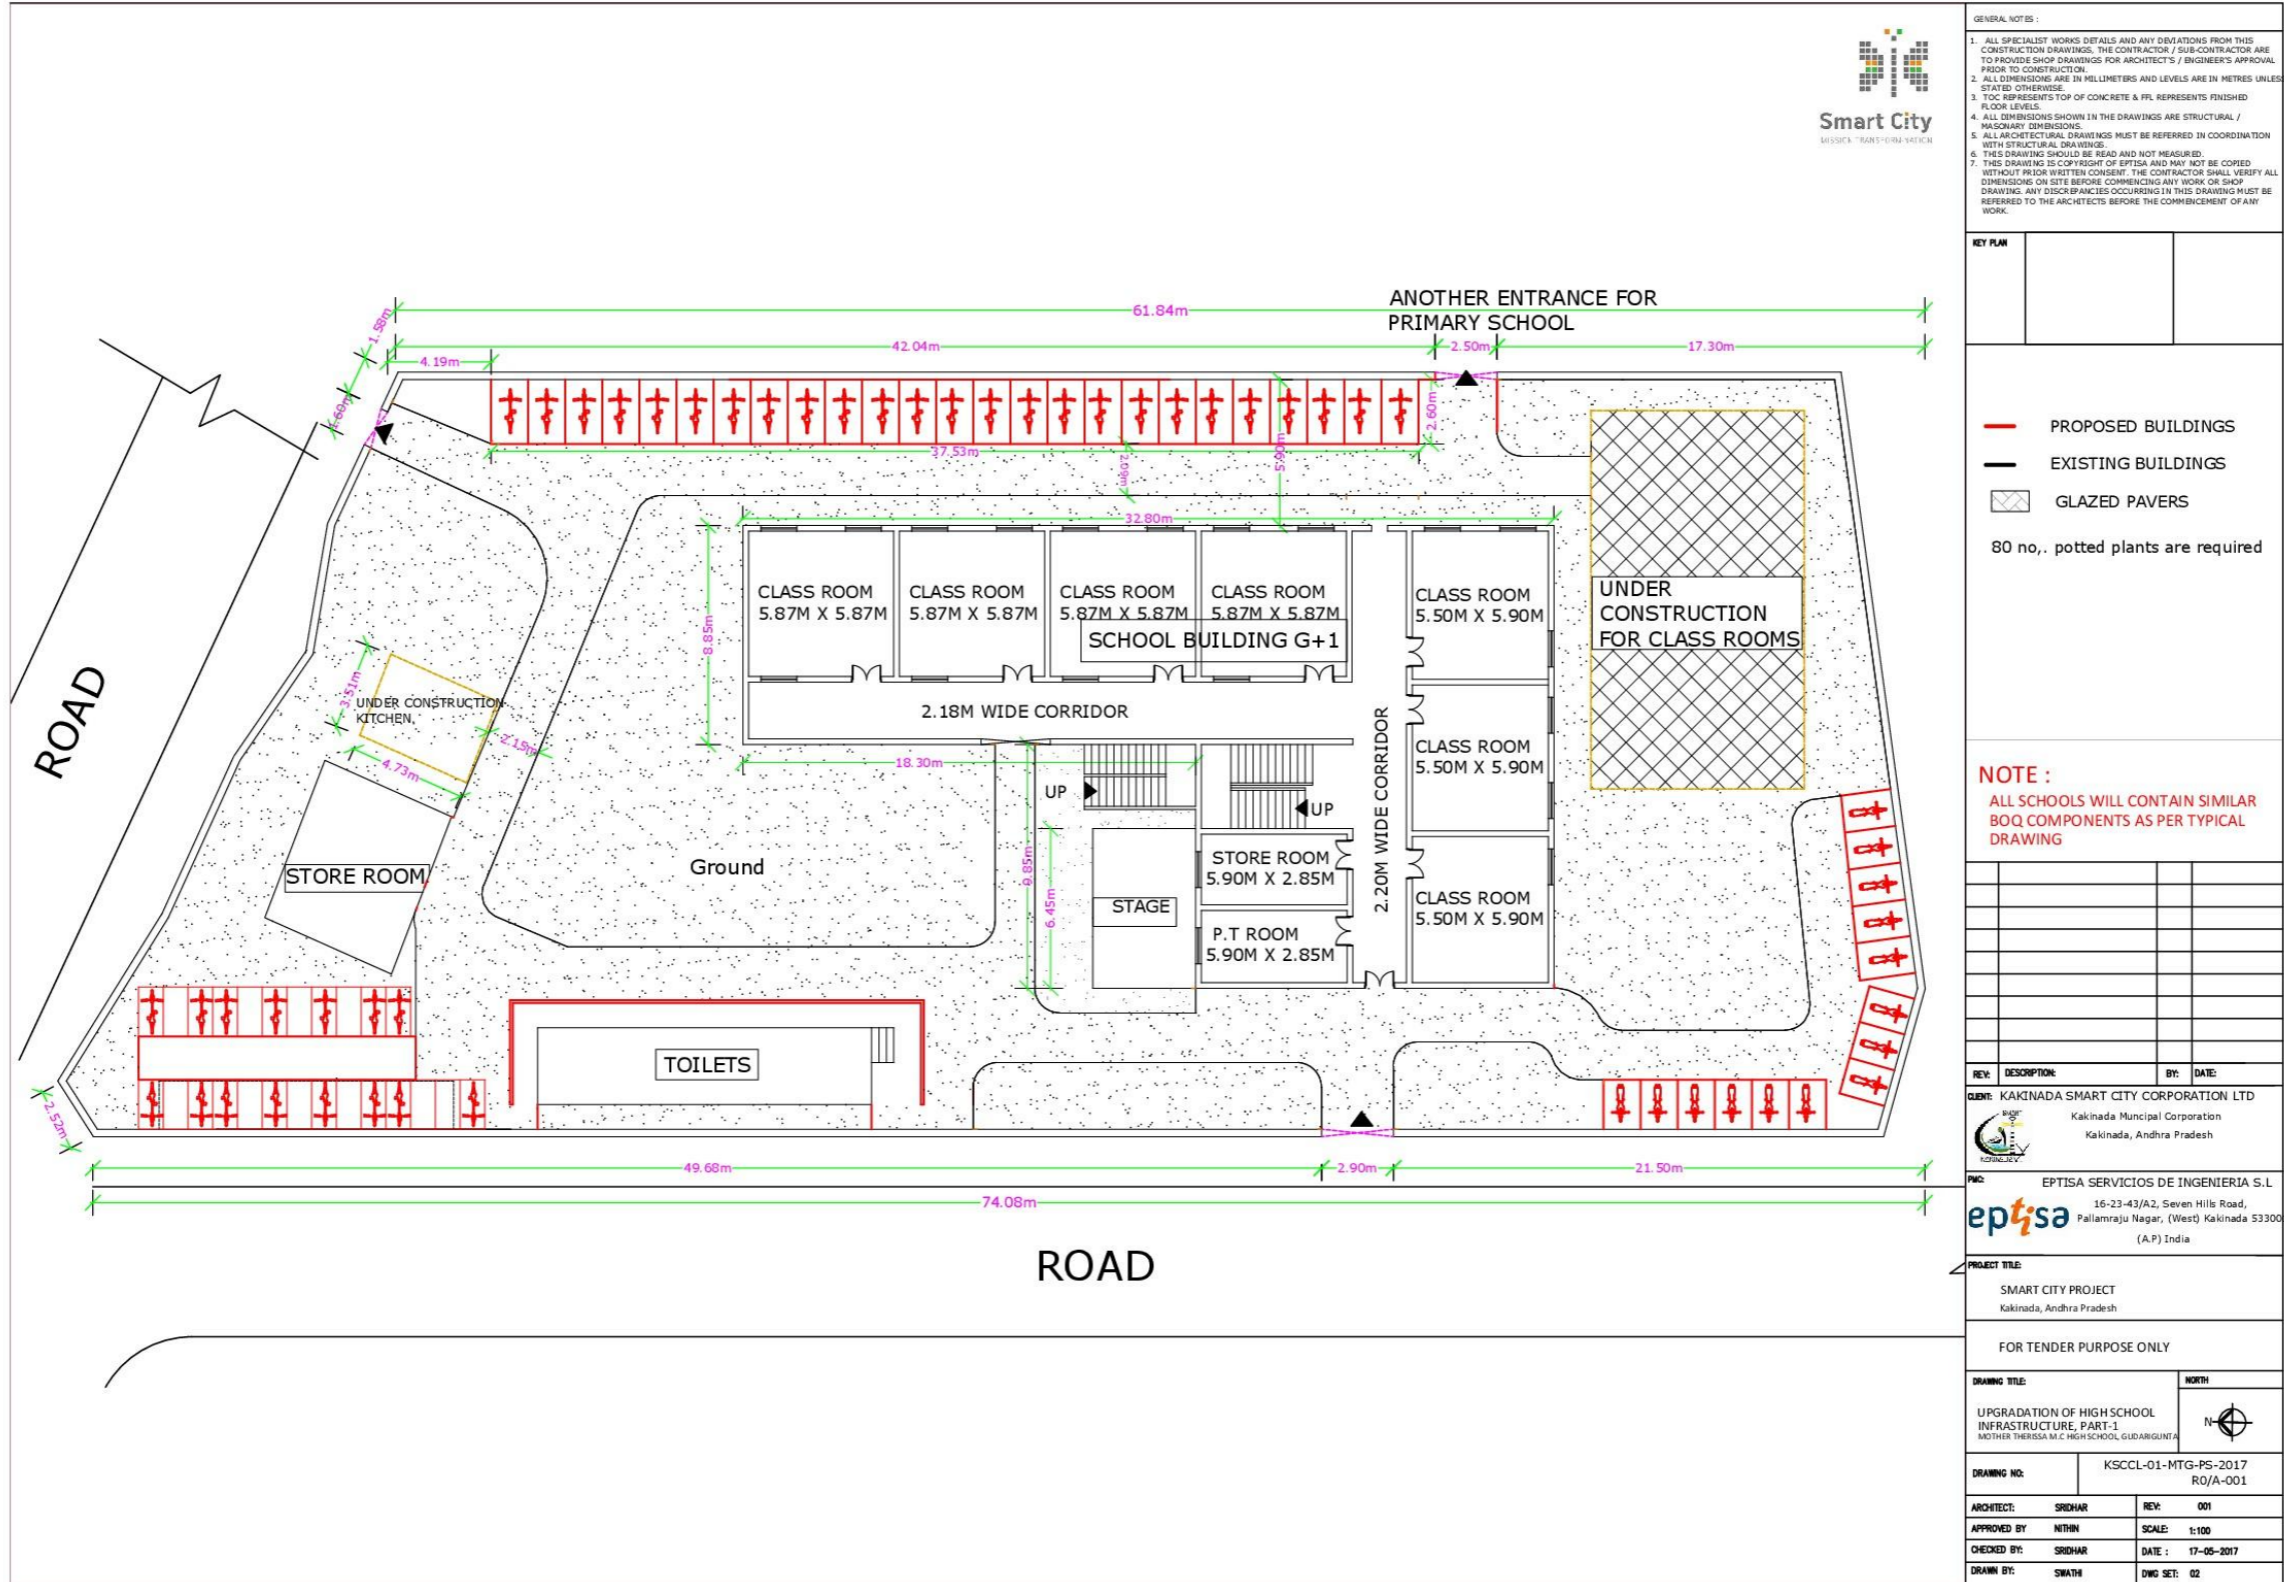

- GENERAL NOTES :
1. ALL SPECIALIST WORKS DETAILS AND ANY DEVIATIONS FROM THIS CONSTRUCTION DRAWINGS, THE CONTRACTOR / SUB-CONTRACTOR ARE TO PROVIDE SHOP DRAWINGS FOR ARCHITECT'S / ENGINEER'S APPROVAL PRIOR TO CONSTRUCTION.
 2. ALL DIMENSIONS ARE IN MILLIMETERS AND LEVELS ARE IN METRES UNLESS STATED OTHERWISE.
 3. TOC REPRESENTS TOP OF CONCRETE & FFL REPRESENTS FINISHED FLOOR LEVELS.
 4. ALL DIMENSIONS SHOWN IN THE DRAWINGS ARE STRUCTURAL / MASQUARY DIMENSIONS.
 5. ALL ARCHITECTURAL DRAWINGS MUST BE REFERRED IN COORDINATION WITH STRUCTURAL DRAWINGS.
 6. THESE DRAWINGS SHOULD BE READ AND NOT MEASURED.
 7. THESE DRAWINGS IS COPYRIGHT OF EPTISA AND MAY NOT BE COPIED WITHOUT PRIOR WRITTEN CONSENT. THE CONTRACTOR SHALL VERIFY ALL DIMENSIONS ON SITE BEFORE COMMENCING ANY WORK OR SHOP DRAWING. ANY DISCREPANCIES OCCURRING IN THIS DRAWING MUST BE REFERRED TO THE ARCHITECTS BEFORE THE COMMENCEMENT OF ANY WORK.

KEY PLAN	
	PROPOSED BUILDINGS
	EXISTING BUILDINGS
	GLAZED PAVERS

- 80 no., potted plants are required

NOTE :
ALL SCHOOLS WILL CONTAIN SIMILAR BOQ COMPONENTS AS PER TYPICAL DRAWING

REV.	DESCRIPTION	BY	DATE

CLIENT: KAKINADA SMART CITY CORPORATION LTD
Kakinada Municipal Corporation
Kakinada, Andhra Pradesh

PIC: EPTISA SERVICIOS DE INGENIERIA S.L.
16-23-43/A2, Seven Hills Road,
Palamraju Nagar, (West) Kakinada 533008
(A.P) India

PROJECT TITLE:
SMART CITY PROJECT
Kakinada, Andhra Pradesh

FOR TENDER PURPOSE ONLY

DRAWING TITLE:	UPGRADATION OF HIGH SCHOOL INFRASTRUCTURE, PART-1 MOTHER TERESSA M.C. HIGH SCHOOL, GUDARIGUNTA	NORTH	
DRAWING NO.:	KSCCL-01-MTG-PS-2017 R0/A-001		
ARCHITECT:	SRIDHAR	REV:	001
APPROVED BY:	NITHIN	SCALE:	1:100
CHECKED BY:	SRIDHAR	DATE:	17-05-2017
DRAWN BY:	SWATH	DWG SET:	02

MTMC HIGH SCHOOL, GUDARIGUNTA

