

NOTES

- THIS LAYOUT IS TO BE REFERRED ONLY FOR LANDSCAPE INPUTS
- ALL DIMENSIONS ARE IN METRES, UNLESS OTHERWISE NOTED.
- ALL THE DIMENSIONS SHALL BE CHECKED AND VERIFIED AT SITE.
- DRAWING SHALL NOT BE SCALED, WRITTEN DIMENSIONS SHALL BE FOLLOWED.
- READ THIS DRAWING IN CONJUNCTION WITH ITEMS OF WORK, STRUCTURAL, SERVICE AND LANDSCAPE DRAWINGS. READ ALL THE LANDSCAPE DRAWINGS IN CORRESPONDENCE WITH ARCHITECTURAL DRAWINGS AS MENTIONED IN LIST GIVEN BELOW
- CONTRACTOR SHALL CHECK AND VERIFY THE EXTERNAL SERVICES CHAMBER LOCATIONS WITH EXTERNAL SERVICES DRAWING PRIOR TO EXECUTION. SURROUNDING LANDSCAPE TO BE EXECUTED IN CONJUNCTION WITH CHAMBER TOP AND AS DIRECTED BY ENGINEER IN CHARGE.
- ANY DISCREPANCY BETWEEN DRAWINGS SHALL BE BROUGHT TO THE NOTICE OF ENGINEER IN CHARGE BEFORE EXECUTION.
- ALL DIMENSIONS AND LEVELS SHALL BE CHECKED AND VERIFIED BEFORE EXECUTING THE WORK W.R.T. FINISHED GROUND LEVEL AS MENTIONED IN ARCHITECTURAL MASTER PLAN.
- CONSIDER MINIMUM LEVEL DIFFERENCE BETWEEN HARDSCAPE/FOOTPATHS AND SOFTSCAPE IS 150MM UNLESS SPECIFIED ON THE DRAWING
- CONSIDER MINIMUM LEVEL DIFFERENCE BETWEEN ROAD AND SOFTSCAPE IS 50 MM UNLESS SPECIFIED ON THE DRAWING.
- CONTRACTOR TO REFER LANDSCAPE SPECIFICATION DOCUMENT FOR ALL PLANTING OPERATIONS, SOIL MIX AND DEPTH OF GARDEN SOIL TO BE LAID AS PER THE TYPE OF PLANTATION.
- CONTRACTOR TO PREPARE SHOP DRAWINGS FOR IRRIGATION SYSTEM, CONTRACTOR TO USE THE SHOP DRAWINGS APPROVED BY LANDSCAPE ARCHITECT AND ENGINEER IN CHARGE.

LEGEND : HARDSCAPE FINISHES

Sr. No.	SYMBOL	DESCRIPTION	QUANTITY
1.		HEAVY-DUTY GRASS PAVERS (Precast paver block with 50% grass area) (Size: 450mmX450mmX80mm)	975 SqM
2.		INTERLOCKING PAVER BLOCKS WITH PEBBLE JOINT (Colour: Terracotta) (60 mm THK)	240 SqM
3.		STONE PAVING (Leather finished Mint Sandstone) (Size: not exceeding 600mmX600mm)	1360 SqM
4.		STONE PAVING & COPPING FOR SEATS (Polished Kota Stone) (Size: not exceeding 600mmX600mm)	70 SqM
5.		STONE PAVING (Natural finish kota stone) (Size: varies)	155 SqM
6.		STONE SLABS FOR SEATING (Jodhpur Ita Gold Sandstone) (Size: not exceeding 600mmX600mm)	35 SqM
7.		STONE PAVING (Jodhpur Ita Gold Sandstone) (Size: 200mm wide strips laid as per pattern)	50 SqM
8.		SAND FILLING FOR CHILDREN'S PLAY AREA (Layer : 300mm THK) (Area : 50 SqM)	15 CuM

LEGEND : TREES & HEDGES

Sr. No.	Symbol	Name	No.s
1.		PLUMERIA ALBA (Spacing: as shown)	32
2.		MESUA FERREA (Spacing: 6.0m c/c)	15
3.		ROYSTONEA REGIA (Spacing: 5.5m c/c)	37
4.		BAMBUSA VULGARIS (Spacing: 0.5m c/c)	385
5.		BOUGAINVILLEA GLABRA (Planted @ 0.60 M c/c) (To be planted and maintained as 1.0 m tall hedge)	345

LEGEND : SHRUBS & LAWN

Sr. No.	Symbol	Name	Quantity
1.		Verbena officinalis (Spacing: 0.3m c/c)	375 sq.m.
2.		Lantana Yellow (Spacing: 0.35m c/c)	160 sq.m.
3.		Doob Grass lawn (Cynodon dactylon)	75 sq.m.
4.		Zoysia japonica tinuifolia-carpet lawn (carpet lawn)	200 sq.m.
5.		Wadelia trilobata (Spacing: 0.3m c/c)	260 sq.m.

ISSUE	DRN	DSN	CHD	CV	EL	IC	ME	PE/PM	APPD	DATE
P2										25-02-2019
INITIALS	VVD	MSN	DM							
REVISIONS	LANDSCAPE LAYOUT UPDATED AS PER REVISED MASTER PLAN									
P1										25-01-2019
INITIALS	VVD	MSN	DM							
REVISIONS	LANDSCAPE LAYOUT UPDATED AS PER REVISED MASTER PLAN									
P0										18-10-2018
INITIALS	VVD	MSN	SS							
ISSUE	DRN	DSN	CHD	CV	EL	IC	ME	PE/PM	APPD	DATE

FOR APPROVAL
DO NOT SCALE

'P' (PRELIMINARY) ISSUES ARE NOT TO BE USED FOR CONSTRUCTION / FABRICATION BUT ARE ISSUED FOR LIMITED PURPOSES ONLY AS INDICATED IN THE SMALL BLOCK ABOVE THIS BLOCK.
CONSTRUCTION / FABRICATION WORK IS PERMITTED ON 'R' (RELEASED) ISSUES ONLY.
INFORMATION CONTAINED WITHIN 'HOLD' IS NOT RELEASED FOR CONSTRUCTION / FABRICATION. FIELD MUST GET DESIGN OFFICE TO CLEAR 'HOLD' IN TIME BEFORE PROCEEDING WITH ANY CONSTRUCTION / FABRICATION WORK RELATED TO 'HOLD'.
Proprietary rights of the information contained herein belong to TCE. This information is intended to be used for the mentioned purpose/project only. In case of misuse of information and any claim arising thereof, cost and consequence will be on the party misusing the information.

ROURKELA SMART CITY LTD
PDMC FOR AREA BASED DEVELOPMENT

PANPOSH MARKET REDEVELOPMENT
SITE PLAN MASTER PLAN

TATA CONSULTING ENGINEERS LIMITED

SCALE : 1:250
DC & DISC : PUNE & INFRA

DWG NO. : TCE.10839A-AC-1001-LP-10531
ISSUE : P2

LEGEND : LIGHTING & EXTERNAL FURNITURE

Sr.NO.	SYMBOL	DESCRIPTION	c/c DISTANCE	NO.S
1.		POST TOP LIGHT (HL. 3 M)	10 M	60
2.		STEP LIGHTS	--	40
3.		TREE UP-LIGHTER WITH ANGLE ADJUSTMENT AND SPIKE	--	36


LEGEND : SIGNAGES

Sr.NO.	SYMBOL	DESCRIPTION	c/c DISTANCE	NO.S
1.		SIGNAGES	---	09
2.		CHILDREN'S PLAY EQUIPMENTS AT PLAY AREA AS PER SPECIFICATIONS	---	02


NOTE: LEVELS IN RESPECT OF THE SURVEY DWG ARE:

- THE AVERAGE EXTERNAL ROAD LEVEL IS 187.26M
- THE HFL FOR SITE IS 181.44M
- FINISHED FLOOR LEVEL OF BASEMENT = 181.61M
- FINISHED FLOOR LEVEL OF BASEMENT TOS IN NON TOWER AREA = 186.11M
- FINISHED FLOOR LEVEL OF BASEMENT TOS IN TOWER AREA / PLINTH OF BUILDING = 187.56M

117653.00 [386']

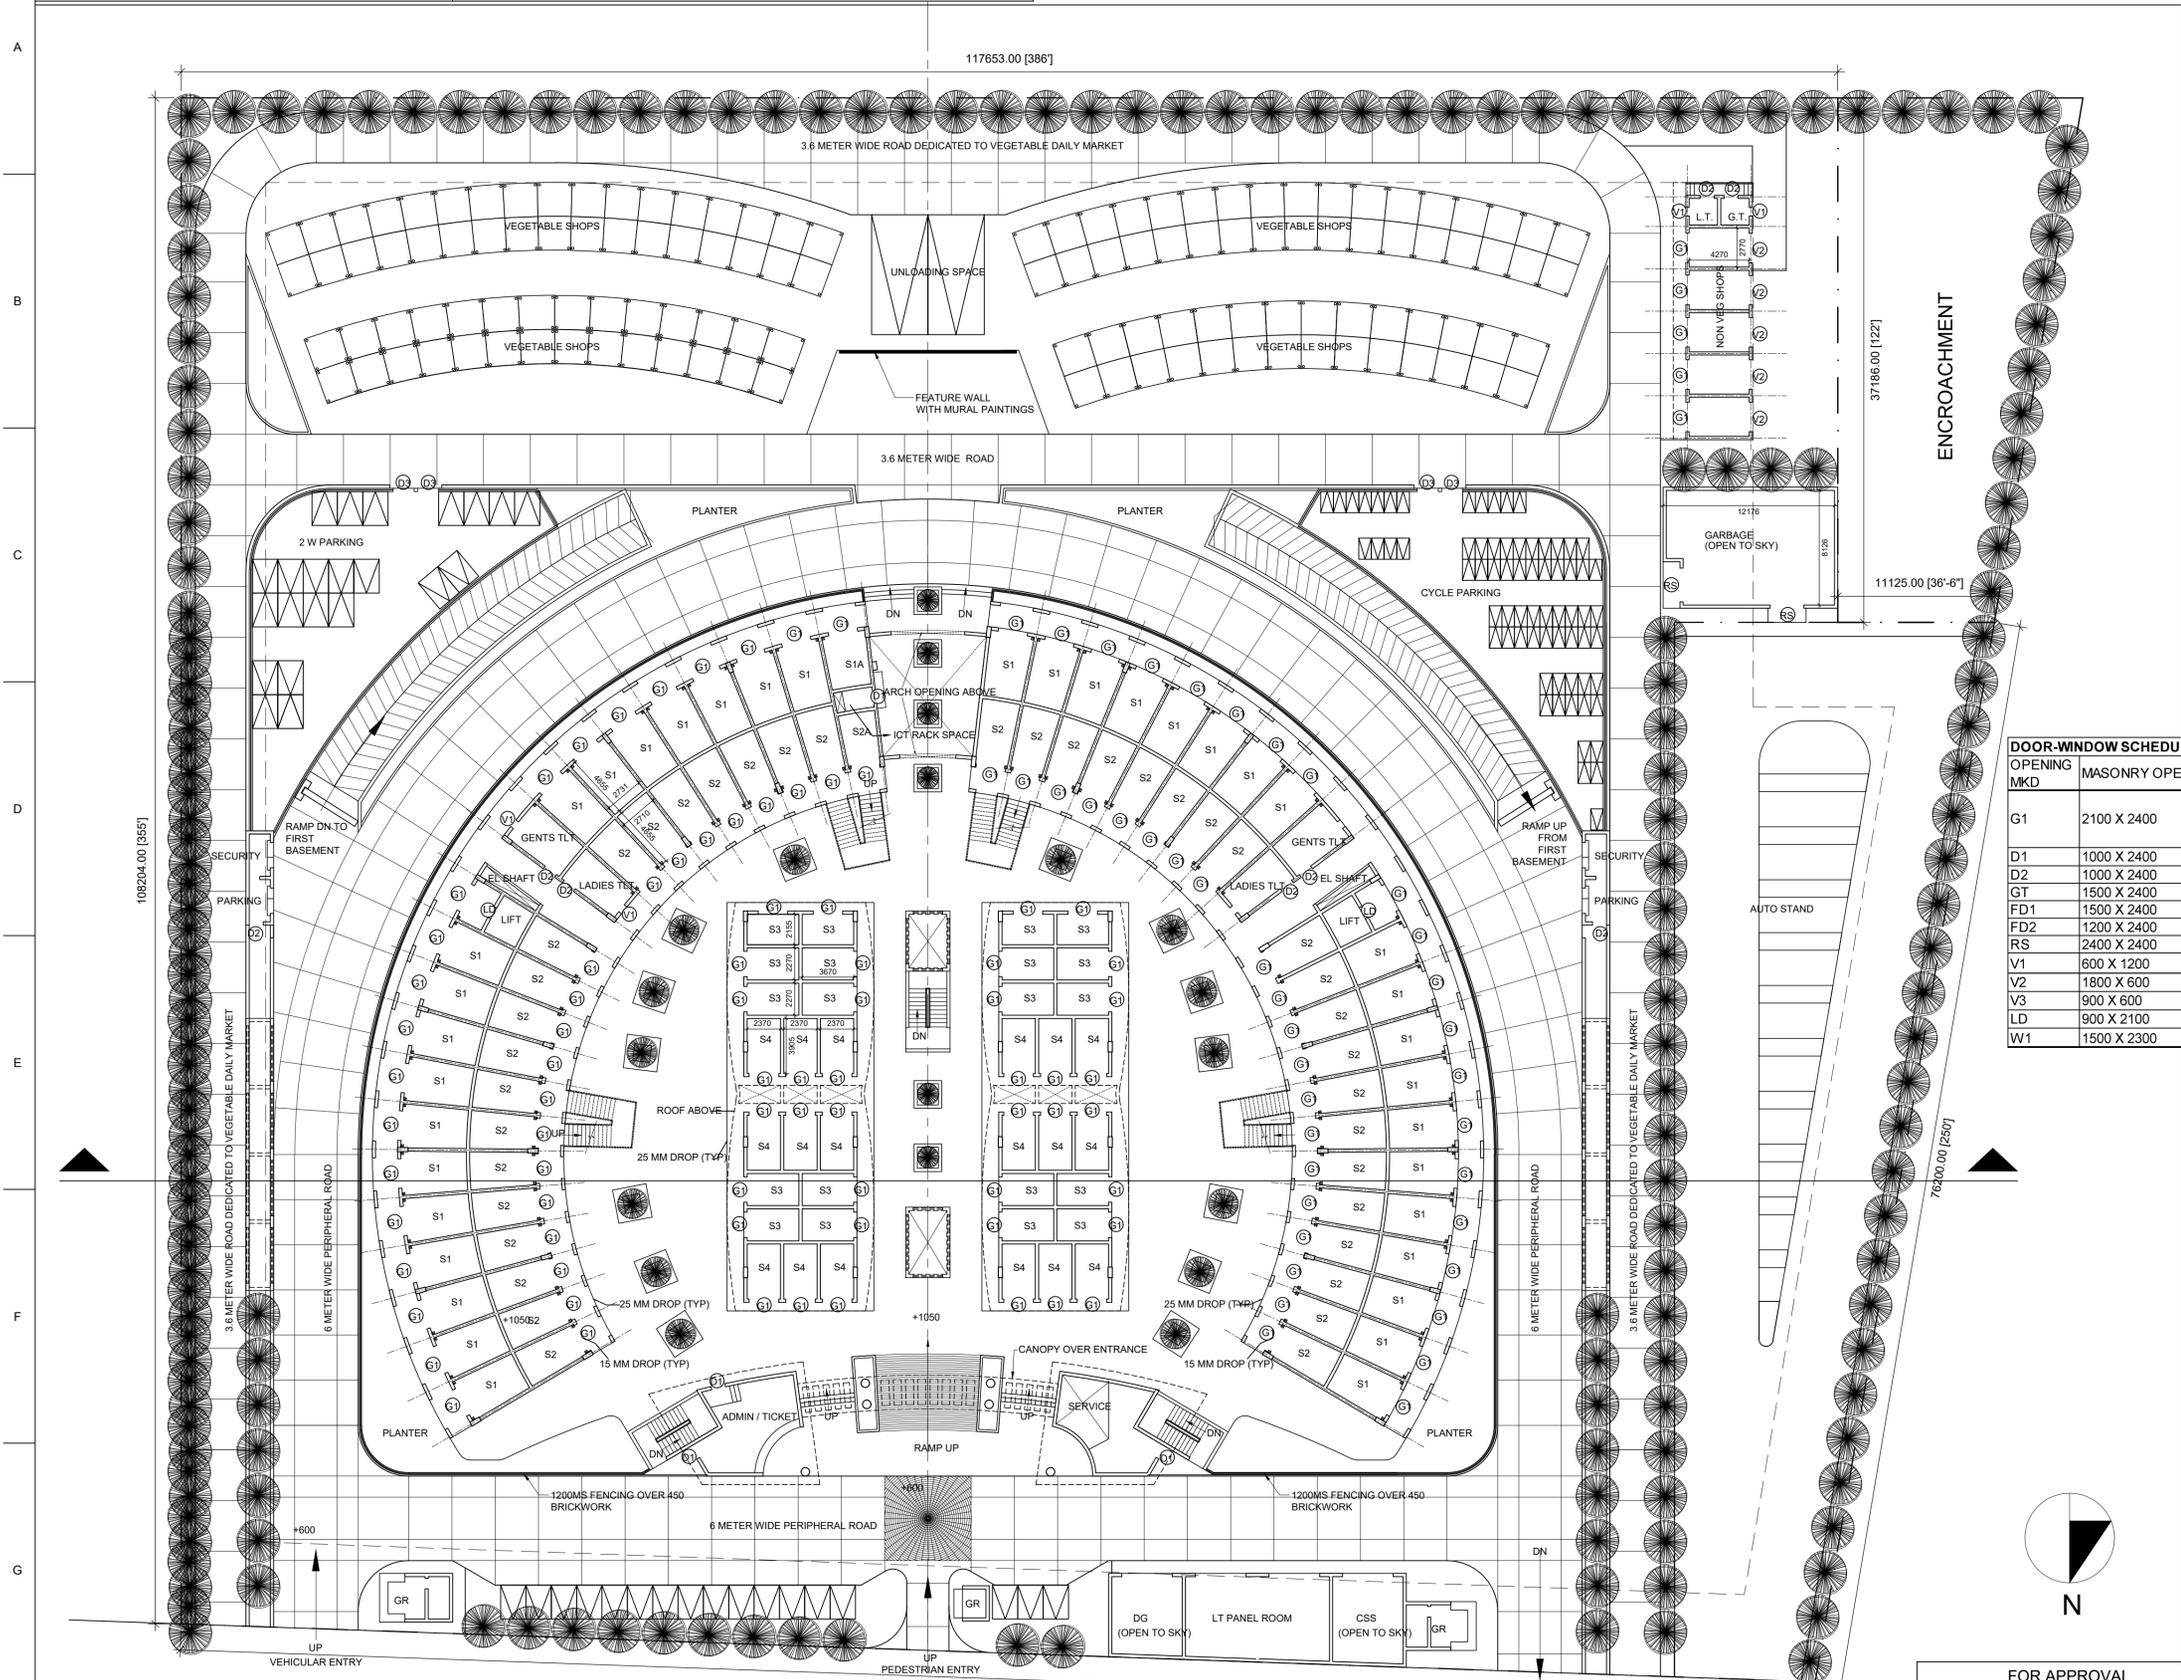

OPENING MKD	MASONRY OPENING	LOCATION	LINTEL	SILL	DESCRIPTION
G1	2100 X 2400	SHOPS	2400	+0.00/+100	FRAMELESS FIXED GLAZING WITH 1200 OPENABLE SHUTTER AND MS ROLLING SHUTTER ON OUTER FAÇADE
D1	1000 X 2400	STAIRCASE	2400	+0.00/+100	STEEL DOORS
D2	1000 X 2400	TOILETS	2400	+0.00/+100	STEEL DOORS
GT	1500 X 2400	PARKING	2400	+0.00/+100	MS GATE
FD1	1500 X 2400	BASEMENT	2400	+0.00/+100	DOUBLE SHUTTER STEEL DOOR WITH VISION PANEL
FD2	1200 X 2400	BASEMENT	2400	+0.00/+100	SINGLE SHUTTER STEEL DOOR WITH VISION PANEL
RS	2400 X 2400	GARBAGE	2400	+0.00/+100	MS ROLLING SHUTTER
V1	600 X 1200	TOILETS	2400	1200	AL FRAMED GLAZED FIXED SHUTTER WITH EX FAN
V2	1800 X 600	NON-VEG SOPS	2400	600	AL FRAMED CENTRAL HUNG GLAZED SHUTTERS
V3	900 X 600	SHAFT	1500	900	ACCESS PANEL WITH FRP LOUVERS
LD	900 X 2100	LIFT	2100	+0.00	SS DOOR SHUTTERS
W1	1500 X 2300	SHOPS	2400	100	AL FRAMED FIXED GLAZING

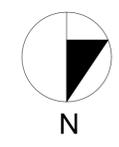

GROUND FLOOR PLAN
LVL + 1050

AREA OF RCC / BRICK STRUCTURE 2480.24 SQM
AREA OF VEGETABLE MARKET
(STEEL AND FRP SHEETS) = 716 SQM


FOR APPROVAL
DO NOT SCALE

*P (PRELIMINARY) ISSUES ARE NOT TO BE USED FOR CONSTRUCTION / FABRICATION BUT ARE ISSUED FOR LIMITED PURPOSES ONLY AS INDICATED IN THE SMALL BLOCK ABOVE THIS BLOCK.
CONSTRUCTION / FABRICATION WORK IS PERMITTED ON P (RELEASED) ISSUES ONLY.
INFORMATION CONTAINED WITHIN 'HOLD' IS NOT RELEASED FOR CONSTRUCTION / FABRICATION. FIELD MUST GET DESIGN OFFICE TO CLEAR 'HOLDS' IN TIME BEFORE PROCEEDING WITH ANY CONSTRUCTION / FABRICATION WORK RELATED TO 'HOLDS'.
Proprietary rights of the information contained herein belong to TCE. This information is intended to be used for the mentioned purpose/project only. In case of misuse of information and any claim arising thereof, cost and consequence will be on the party misusing the information.

ROURKELA SMART CITY LTD
PDMC FOR AREA BASED DEVELOPMENT
PANPOSH MARKET REDEVELOPMENT
GROUND FLOOR PLAN

TATA CONSULTING ENGINEERS LIMITED

SCALE : 1:300
DWG NO. : TCE.10839A-AC-10501-AC-10503
ISSUE : P1

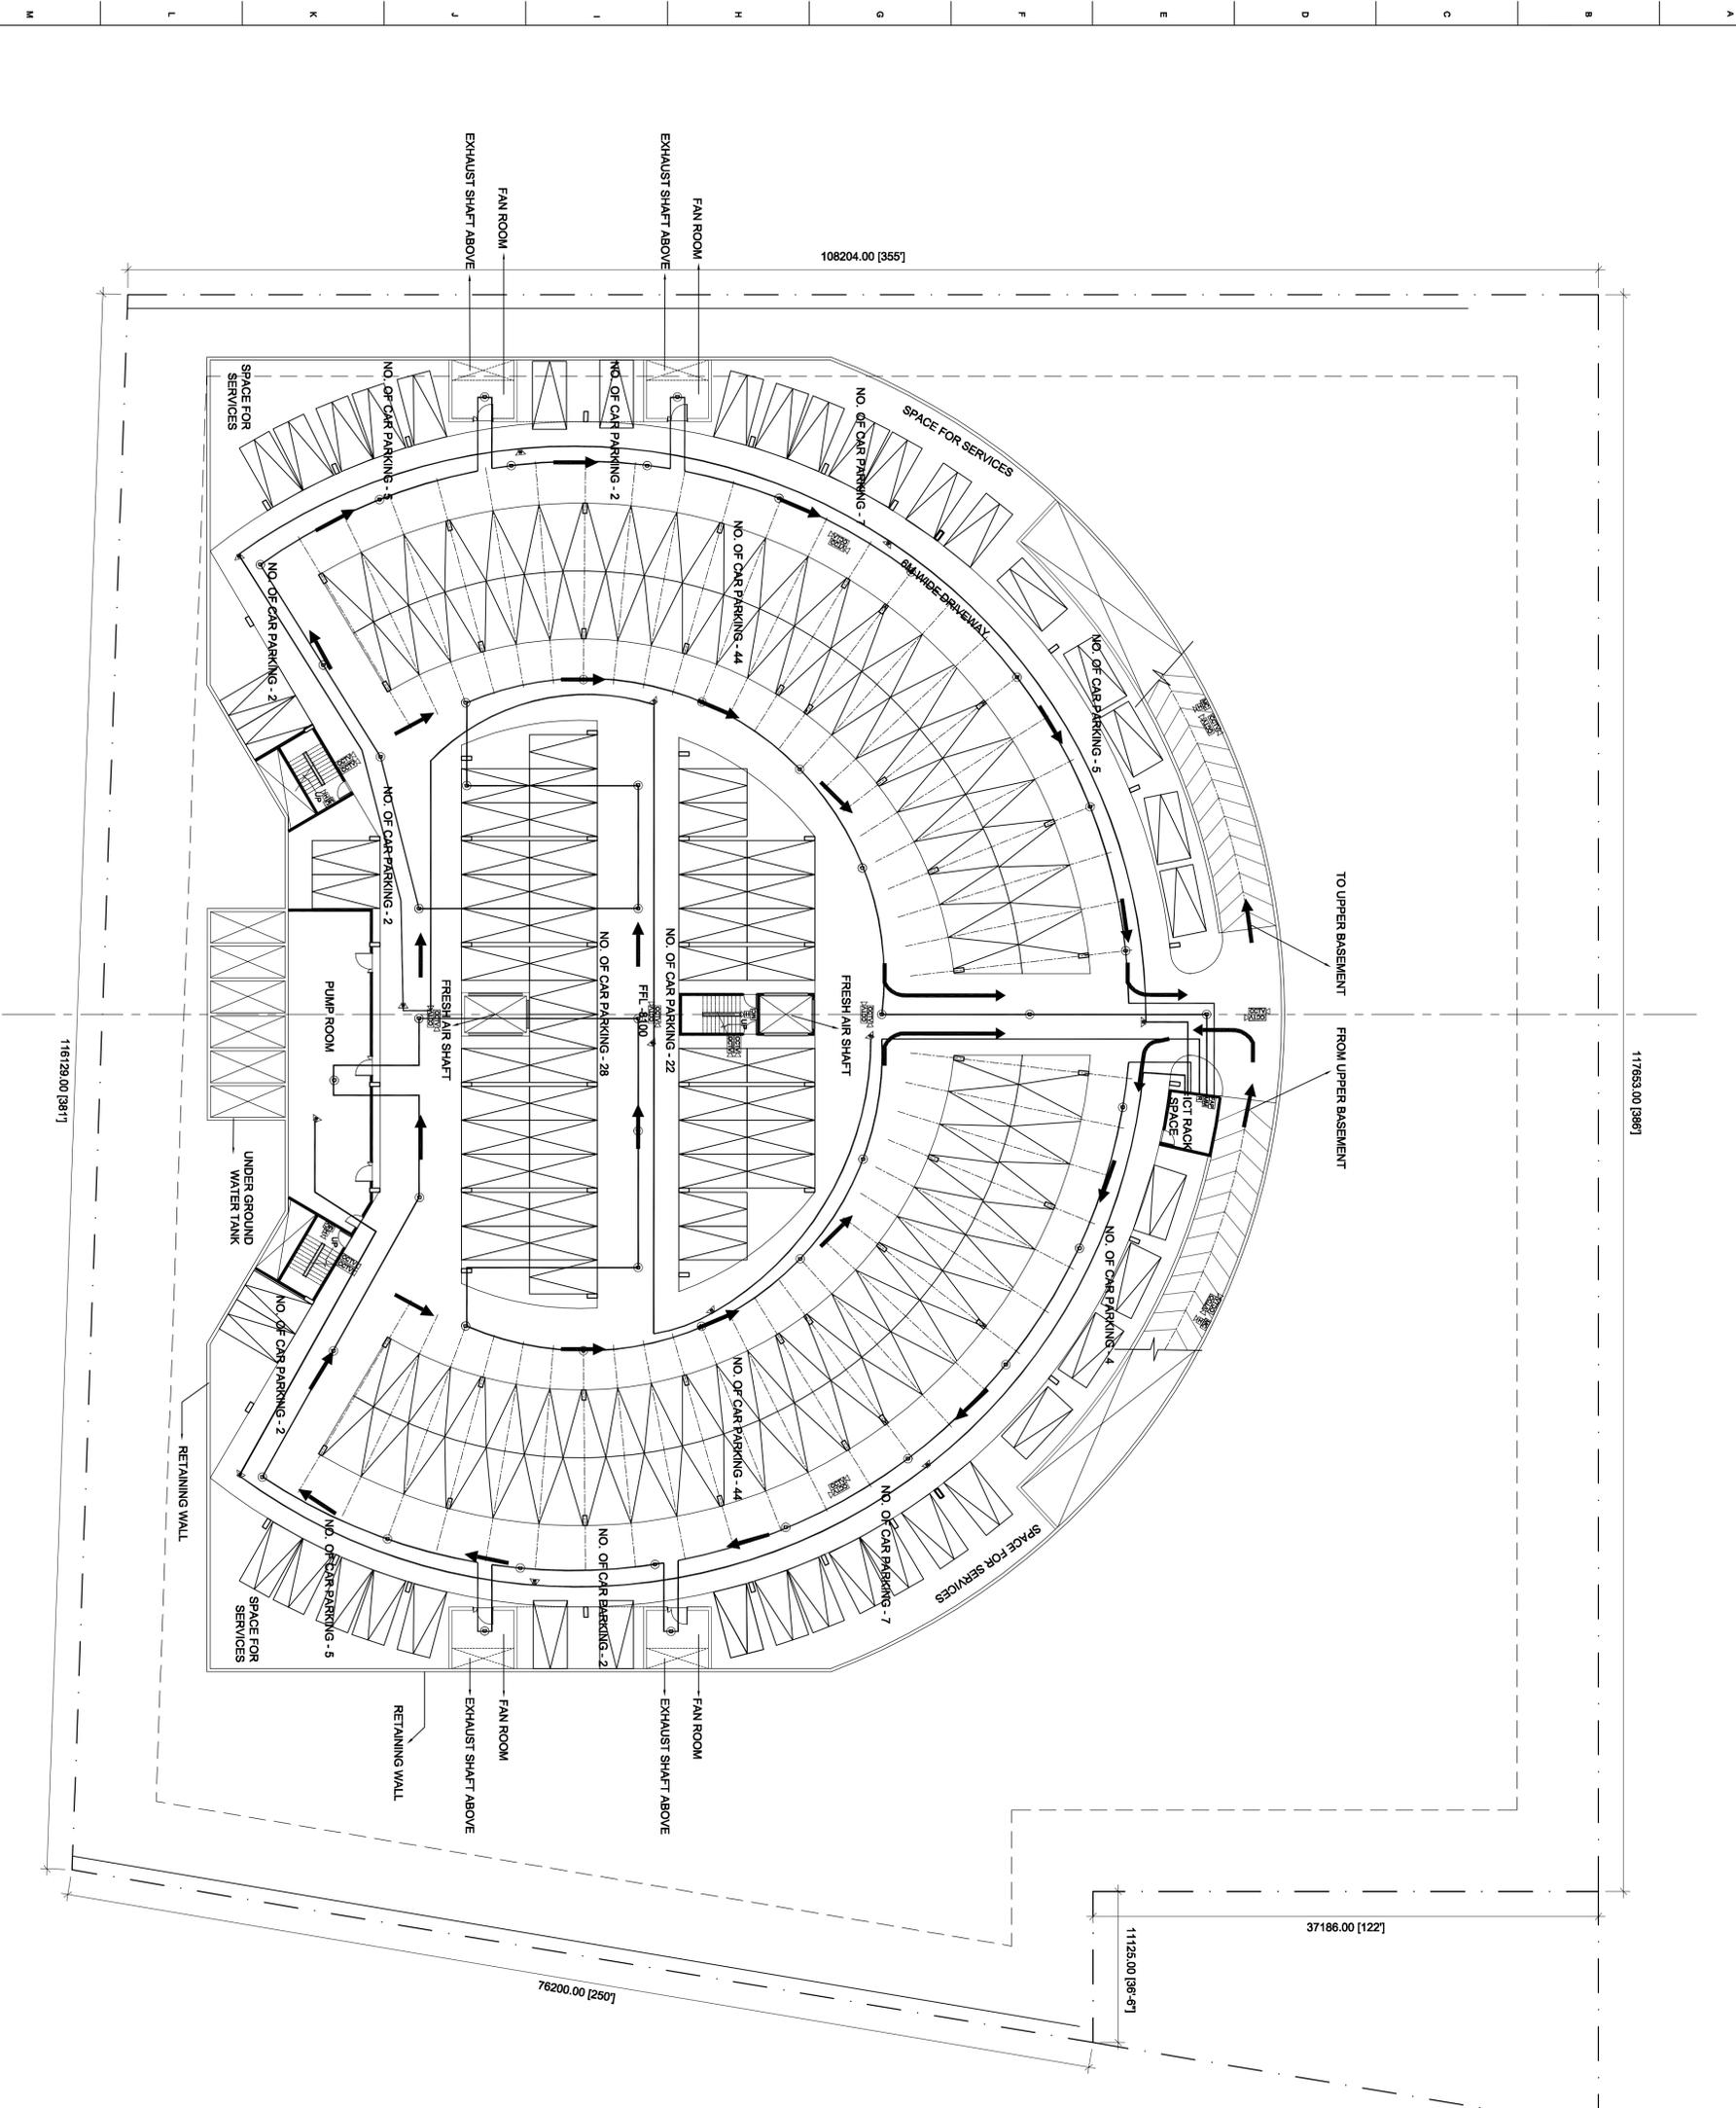

LOWER BASEMENT FLOOR PLAN

LEGENDS:-

SYMBOL	DESCRIPTION	QTY.(NO.)
FAP	FIRE ALARM PANEL	01
SD	SMOKE DETECTOR	48
MCP	MANUAL CALL POINT	05
HCM	HOOTER CONTROL MODULE	05
CM	CONTROL MODULE	01
BD	BEAM DETECTOR	-
MM	MONITOR MODULE	01
RM	REPEATER MODULE	02
CCV	CCTV CAMERA	22
SP	PA SPEAKER	13
	2 CORE FRLS CABLE FOR PAS	538 M
	2 CORE CABLE FOR SPEAKER	378 M

DO NOT SCALE














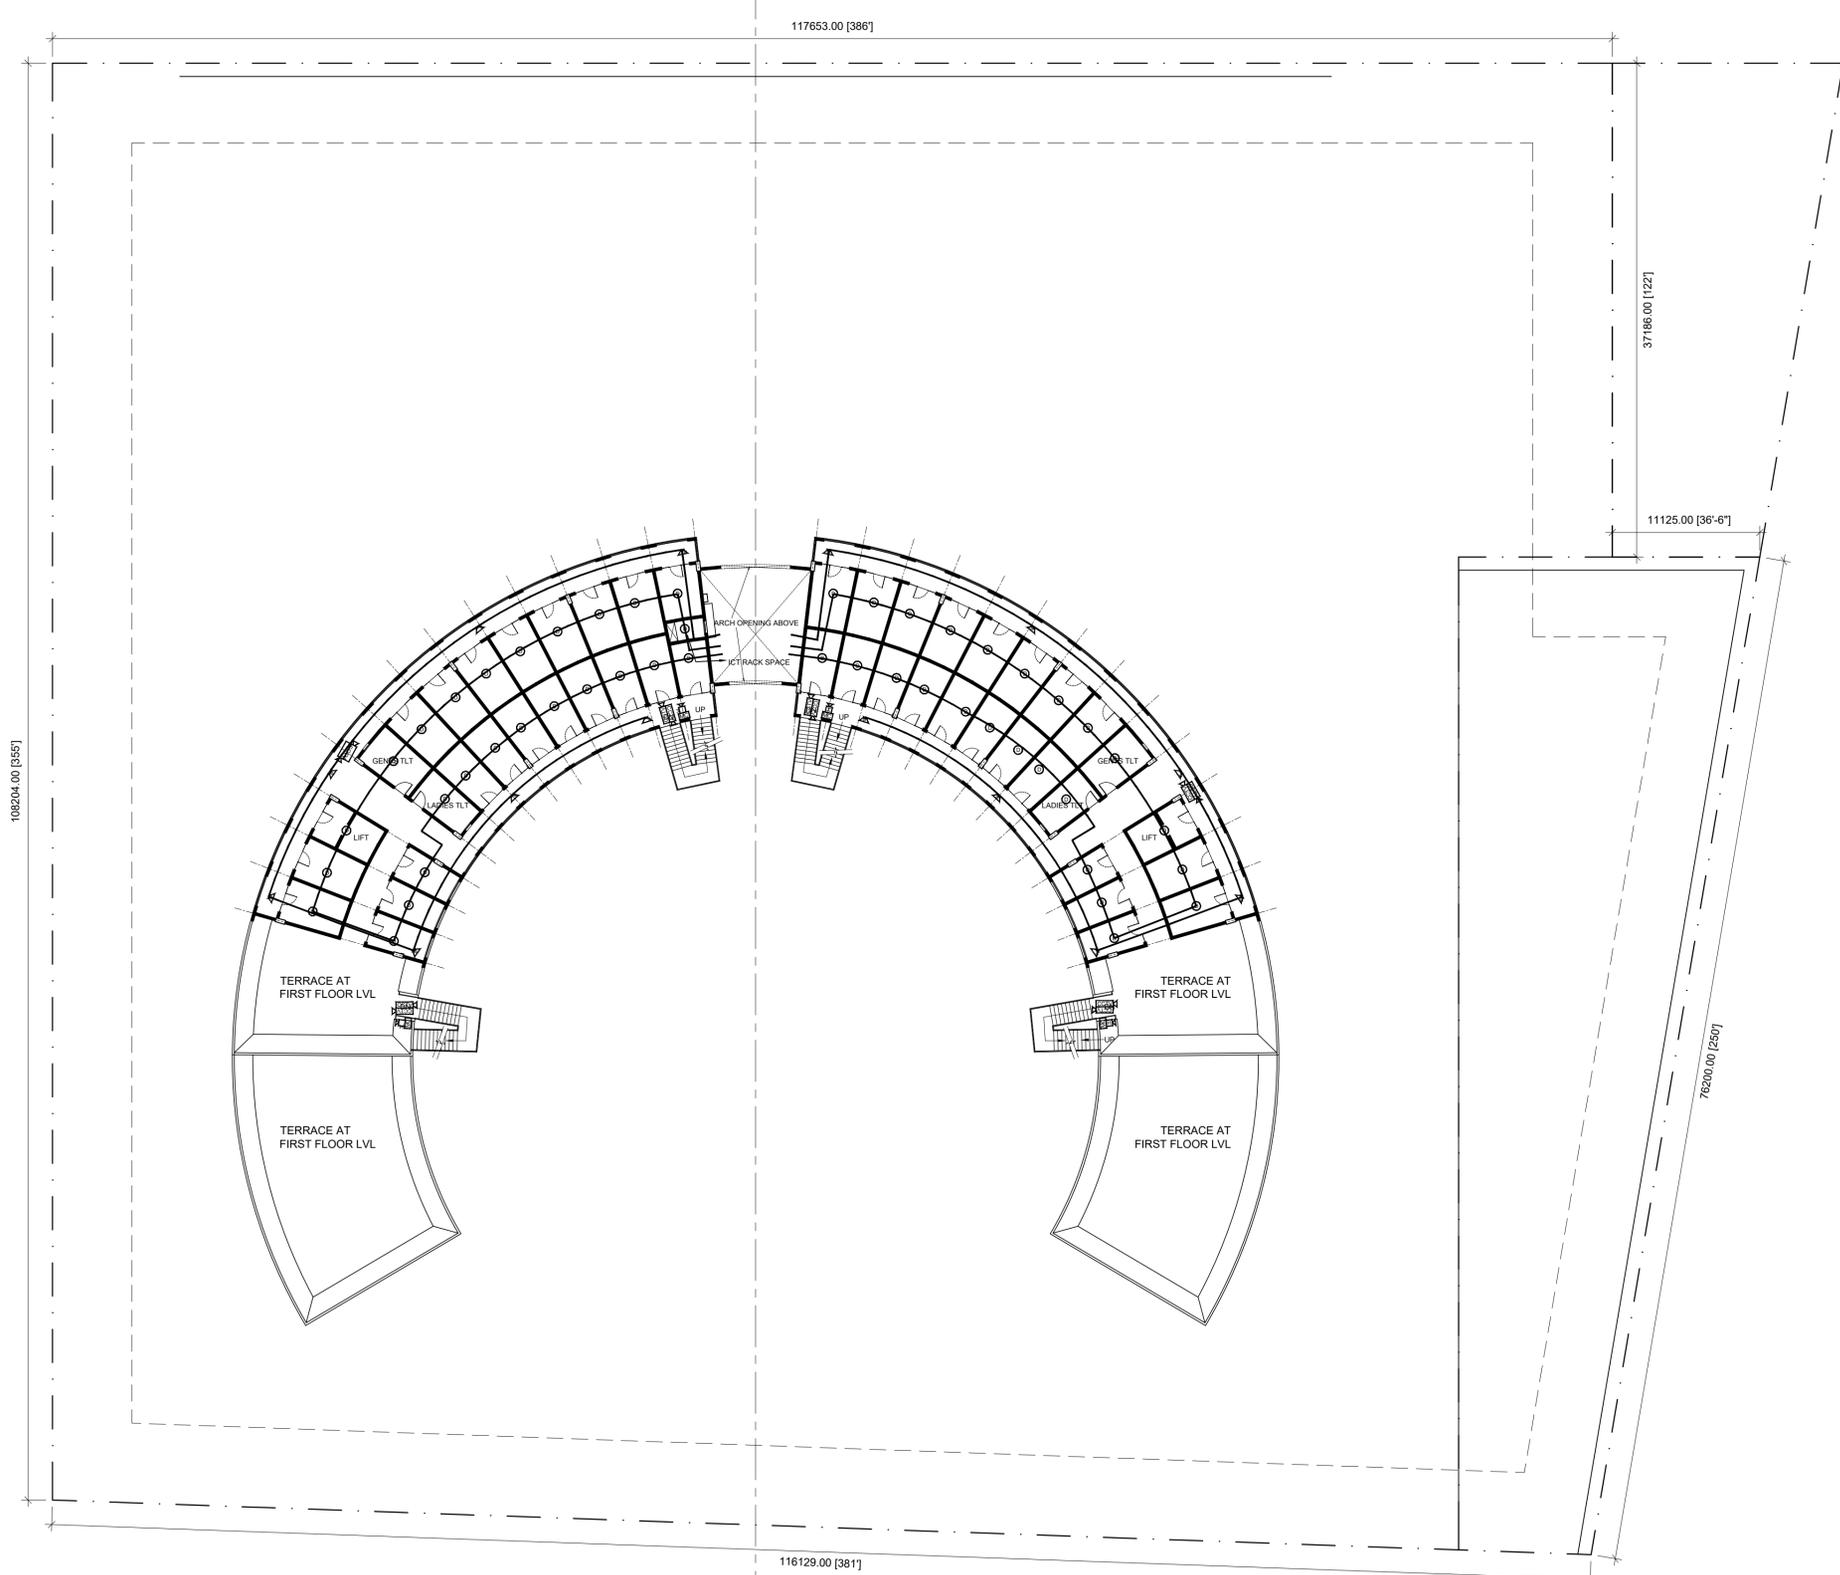

LEGENDS:-		
SYMBOL	DESCRIPTION	QTY. (NOS.)
FAP	FIRE ALARM PANEL	--
SD	SMOKE DETECTOR	49
MC	MANUAL CALL POINT	04
HCM	HOOTER CONTROL MODULE	04
CM	CONTROL MODULE	01
BD	BEAM DETECTOR	--
MM	MONITOR MODULE	--
R	REPEATER MODULE	--
CCTV	CCTV CAMERA	12
SP	PA SPEAKER	14
---	2 CORE FRLS CABLE FOR FAS	178 M
---	2 CORE CABLE FOR SPEAKER	178 M

SECOND FLOOR PLAN

DO NOT SCALE

10' (PRELIMINARY) ISSUES ARE NOT TO BE USED FOR CONSTRUCTION / FABRICATION BUT ARE ISSUED FOR LIMITED PURPOSES ONLY AS INDICATED IN THE SMALL BLOCK ABOVE THIS BLOCK.

CONSTRUCTION / FABRICATION WORK IS PERMITTED ON 'R' (RELEASED) ISSUES ONLY.

INFORMATION CONTAINED WITHIN 'HOLD' IS NOT RELEASED FOR CONSTRUCTION / FABRICATION. FIELD MUST GET DESIGN OFFICE TO CLEAR 'HOLD' IN TIME BEFORE PROCEEDING WITH ANY CONSTRUCTION / FABRICATION WORK RELATED TO 'HOLD'.

Proprietary rights of the information contained herein belong to TCE. This information is intended to be used for the mentioned purpose/project only. In case of misuse of information and any claim arising thereon, cost and consequence will be on the party misusing the information.

SCALE: 1:250
DC & DRG: DEL_CV


DRN DSN CHD CV EL IC ME BST -- 28-01-2019
CLEARED PE/PM APPD DATE

ROURKELA SMART CITY DEVELOPMENT CORPORATION LIMITED
PDMC FOR AREA BASED DEVELOPMENT PROJECT FOR ROURKELA SMART CITY



PANPOSE MARKET ICT COMPONENTS FOR SECOND FLOOR PLAN

TATA CONSULTING ENGINEERS LIMITED
MUMBAI



SCALE: 1:250
DC & DRG: DEL_CV
TCE.10839A-IC-5005-GA-50054
ISSUE: PO

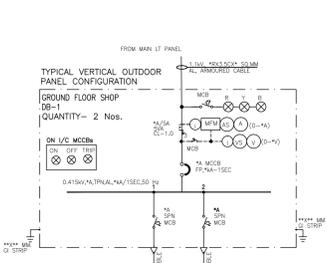



NO.	DESCRIPTION	UNIT	QTY
1	SPARE	NO	2
2	SHOPS	NO	2

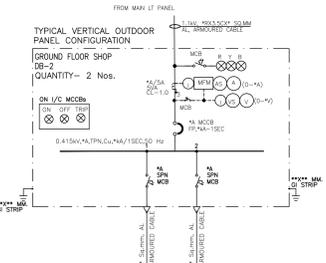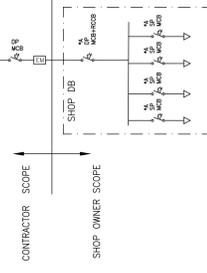



NO.	DESCRIPTION	UNIT	QTY
1	SPARE	NO	2
2	SHOPS	NO	2

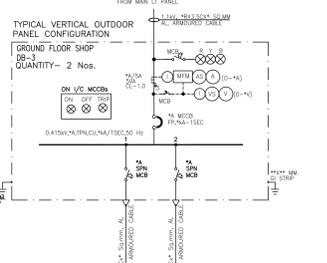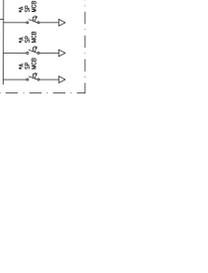



NO.	DESCRIPTION	UNIT	QTY
1	SPARE	NO	2
2	SHOPS	NO	2

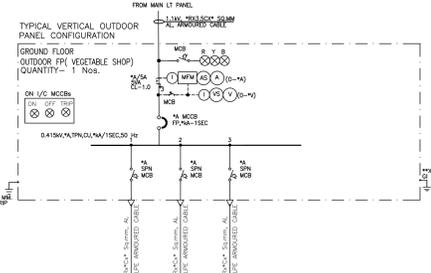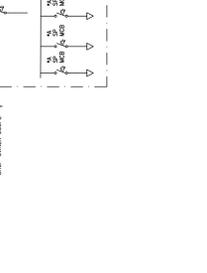



NO.	DESCRIPTION	UNIT	QTY
1	SPARE	NO	2
2	NON-VED SHOPS	NO	2
3	VED SHOPS (NON-VED)	NO	2

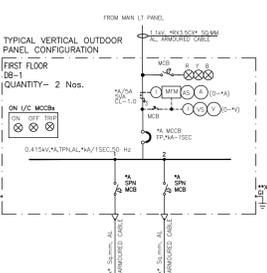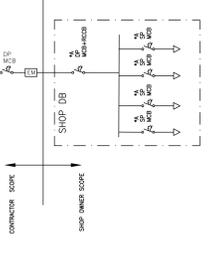


NO.	DESCRIPTION	UNIT	QTY
1	SPARE	NO	2
2	SHOPS	NO	2

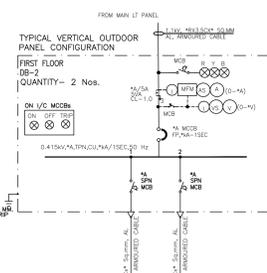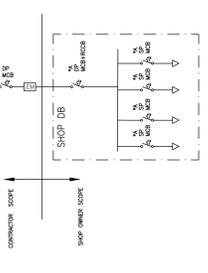

NO.	DESCRIPTION	UNIT	QTY
1	SPARE	NO	2
2	SHOPS	NO	2

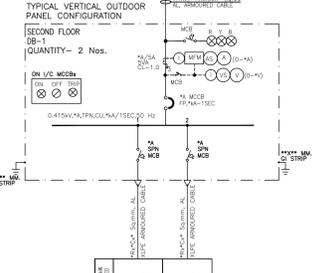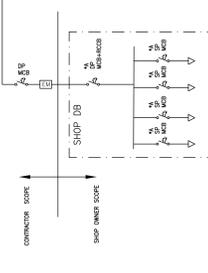

NO.	DESCRIPTION	UNIT	QTY
1	SPARE	NO	2
2	SHOPS	NO	2

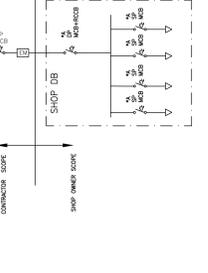

LEGEND:

	LOAD BREAK SWITCH	R	RELAYING
	AIR CIRCUIT BREAKER	I	INSTRUMENTATION
	VACUUM CIRCUIT BREAKER (SFR ENCLOSED)	25	SYNCHRONIZING RELAY
	CHANGE OVER SWITCH	59	OVER VOLTAGE RELAY
	MCB	86	LOCK OUT RELAY
	MCCB	27-3/4	UNDERVOLTAGE RELAY
	MPCB	81	UNDERFREQUENCY RELAY
	CABLE GLAND	SC	SPRING CHARGED
	INDICATING LAMP	TCH	TRIP CIRCUIT HEALTHY
	PUSH BUTTON	NO	NORMALLY OPEN
	CURRENT TRANSFORMER (CT) (FIGURE INDICATES NO. OF CT'S)	NO	NORMALLY CLOSED
	POTENTIAL TRANSFORMER	49W	WINDING TEMP. HIGH INDICATOR WITH ALARM & TRIP CONTACTS
	LOAD MANAGER	49O	OIL TEMP. HIGH INDICATOR WITH ALARM & TRIP CONTACTS
	DISTRIBUTION TRANSFORMER	SP	SERVICE POSITION
	MULTIFUNCTION METER	TP	TENT POSITION
	CHOKER	EP	EARTH POSITION
	DIESEL GENERATOR	ETPB	EMERGENCY TRIP PUSH BUTTON
	AMMETER SELECTOR SWITCH	95	TRIP SUPERVISION RELAY
	ANALOG AMMETER		ELECTRICAL PANEL
	VOLTMETER SELECTOR SWITCH	MOG	MAGNETIC OIL GAUGE
	ANALOG VOLTMETER		
	PUSH BUTTON STATION	A-M	AUTO MANUAL SELECTOR SWITCH
	ELECTRICAL - MECHANICAL INTERLOCK		
	BATTERY CHARGER BOOST MODE ON		PRESSURE RELIEF DEVICE
	BATTERY CHARGER FLOAT MODE ON		BUCHHOLZ RELAY
	S1 DC CONTROL SUPPLY ON/OFF SWITCH	51	OVER CURRENT RELAY
	S4 SPEED RAISE	51N	NEUTRAL O/C PROTECTION
	POTENTIOMETER	25	SYNCHRONIZING RELAY
	NET LT ENERGY METER		
	CONTACTOR		
	U/V RELAY	86	LOCK OUT RELAY
	O/V RELAY	TP	TEST POSITION
	REVERSE POWER RELAY	NC	THREE POSITION SWITCH
	MASTER TRIP RELAY	MTH	NORMALLY CLOSED
	TRIP OUT HEALTHY	LHPB	
	SERVICE POSITION	46	NEGATIVE PHASE SEQUENCE PROTECTION
	EMERGENCY TRIP PUSH BUTTON		
	OVER AND UNDER FREQUENCY RELAY		

NOTES:
1. RATINGS, SIZES & QUANTITIES OF EQUIPMENTS MARKED AS 'N' NEED TO BE CALCULATED BY THE CONTRACTOR BASED ON TENDER SPECIFICATIONS. CONTRACTOR SHALL SUBMIT THE TRANSFORMER SIZING & CORRESPONDING BREAKER SIZING CALCULATIONS DURING DETAILED ENGINEERING STAGE.
2. RATINGS, SIZES & QUANTITIES OF EQUIPMENTS (WHEREVER GIVEN) ARE MINIMUM REQUIREMENTS AND ARE FOR REFERENCE ONLY. BIDDER SHALL CALCULATE EQUIPMENT SIZES & RATINGS BASED ON DESIGN CRITERIA GIVEN IN TENDER.
3. BURDENS SHOWN ARE INDICATIVE. CONTRACTOR TO INDICATE BURDEN AS PER ACTUAL REQUIREMENT.
4. INTERTRIPPING & CLOSING INTERLOCK SHALL BE PROVIDED BETWEEN TRANSFORMER FEEDER (33KV) AND LT PANEL INCOMER & SUB PANEL.
5. ALL OTHER ASBS EXCEPT FOR APFC INCOMER SHALL BE TPW, MDO TYPE, MICROPROCESSOR BASED O/V, S/C & INRULT E/F RELEASES.
6. 415V PCC/AT FEEDER PANEL INCOMER & OUTGOING MCCB FEEDERS SHALL BE FP, FIXED TYPE, MICROPROCESSOR BASED O/V, S/C & INRULT E/F RELEASES.

GENERAL NOTES:
1. THE BIDDER HAS TO DO DETAILED ENGINEERING AND WORK OUT THE RATING OF THE EXISTING COMPONENT.
2. ALL EQUIPMENTS SHOULD BE AS PER RELEVANT IS/IEC STANDARDS.
3. CONTROL CABLE TERMINATION CONNECTOR SHALL BE SEPARATE FROM POWER CABLES.
4. ALL PIPES WITHIN SHALL BE WITH LVP (LOW VOLTAGE PROTECTION) TYPE.
5. ALL CABLES SHALL BE OF 33 SECONDARY IN PCC PANEL.
FOR DPR PURPOSE ONLY

DO NOT SCALE

ROURKELA SMART CITY LTD
PgMC FOR AREA BASED DEVELOPMENT

SCHEMATIC SLD
PANPOSH MARKET
SHEET 1 OF 2

TATA CONSULTING ENGINEERS LIMITED
MUMBAI

SCALE: 1:1000
DWG NO: TCE.10839A-EL-4000-AU-40040
ISSUE PO

FILE NAME: TCE.10839A-EL-4000-AU-40040-Rev-P0
DC & DISC: DEL-17

