



VIEW OF CLAMP M.S. PLATE (75x6)

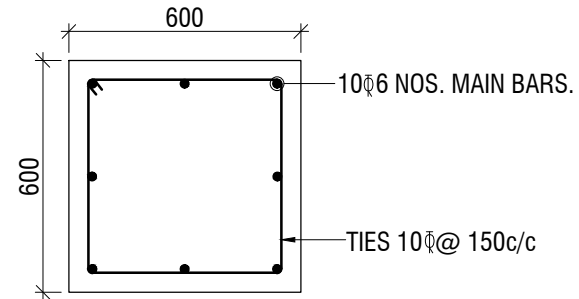

FOUNDATION SIZE  
600x600x1200 DEEP  
SCALE 1:20

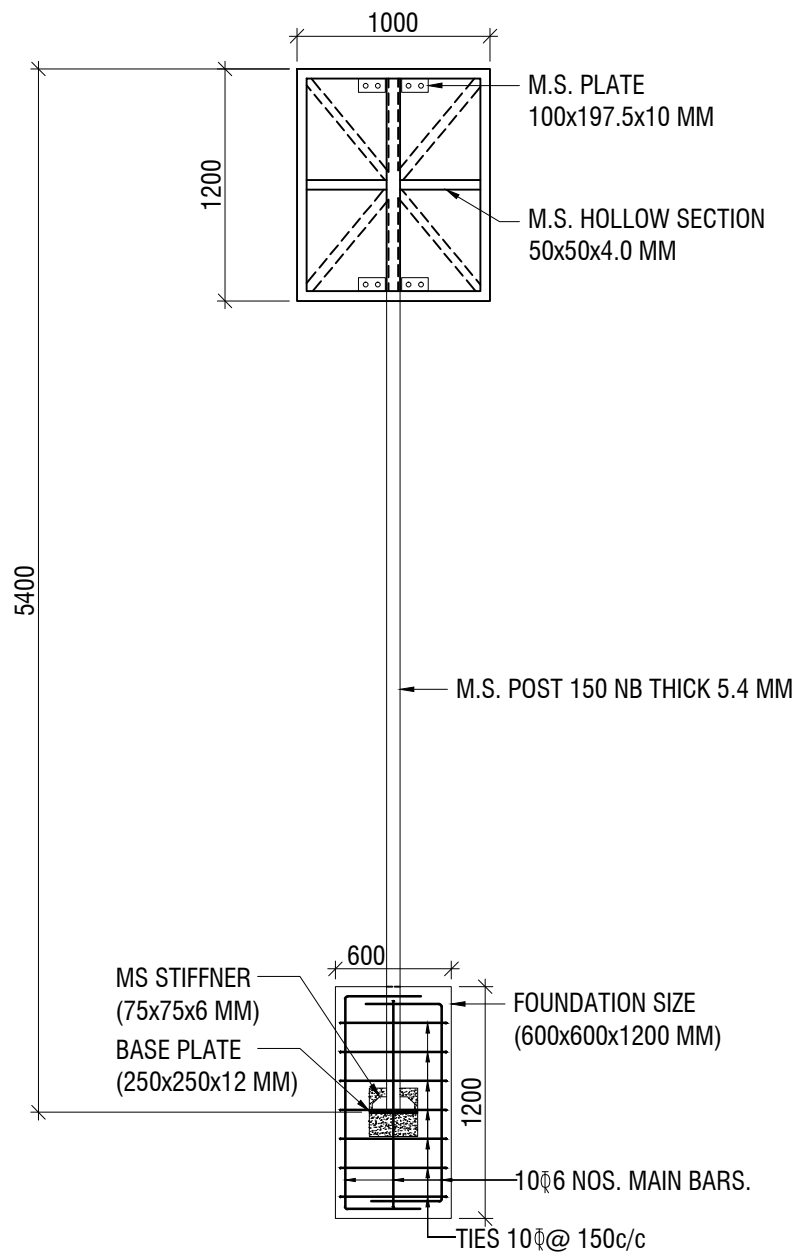

ELEVATION

TENDER DRAWING

0	18.02.17	FOR TENDER ONLY	
REV.	DATE	DESCRIPTION	SIGN.

CLIENT :-  
LUDHIANA SMART CITY LIMITED

CONSULTANTS:-  
**AECOM** AECOM INDIA Pvt.Ltd.  
9th Floor, Infinity Tower C DLF Cyber City, DLF Phase II  
Gurgaon 122002 Haryana, India

PROJECT TITLE :-  
LUDHIANA SMART CITY MISSION

PROJECT NO.  
DELD16074

DRAWING TITLE  
MANDATORY CAUTIONARY & FACILITY

DRAWING NUMBER  
DELD-LSCL-TP-SNG-1007

REV  
0

DES. BY	DES. BY	SHEET NO.	1 OF 1
DRN. BY	LC	SHEET SIZE	A3
CHKD. BY	CHKD. BY	SCALE	AS NOTED
APPD. BY	APPD. BY	DIMENSION	MILLIMETER