


45X45X5MM (TYP.)


### BACK SUPPORT FRAME

SCALE 1:50

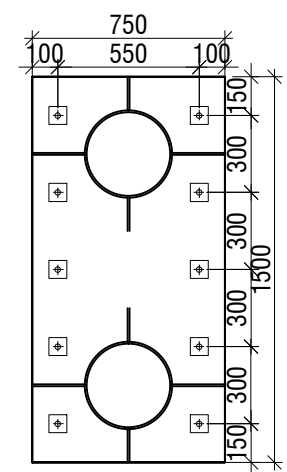


### BASE PLATE DETAIL BASE PLATE 20mm THK. STIFFNER PLATE 8mm THK.

SCALE 1:20

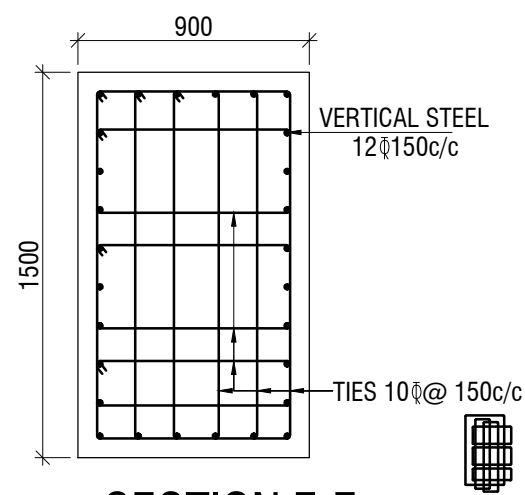


### SECTION Z-Z

SCALE 1:20

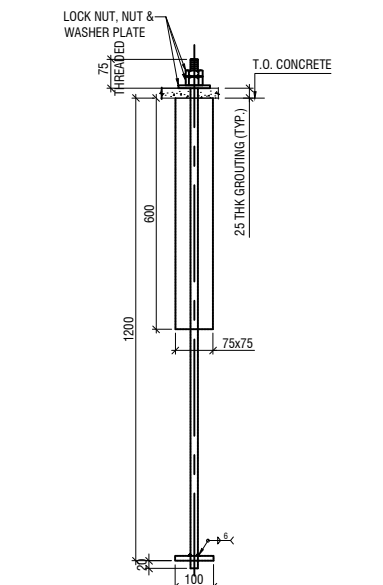


### ANCHOR BOLT DETAIL M-16 BOLT

SCALE 1:20

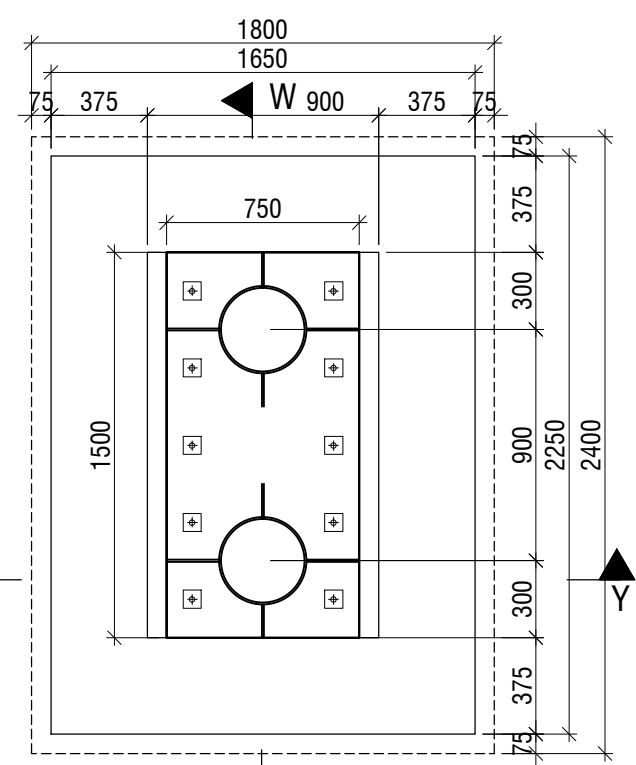


### VIEW X-X

SCALE 1:30

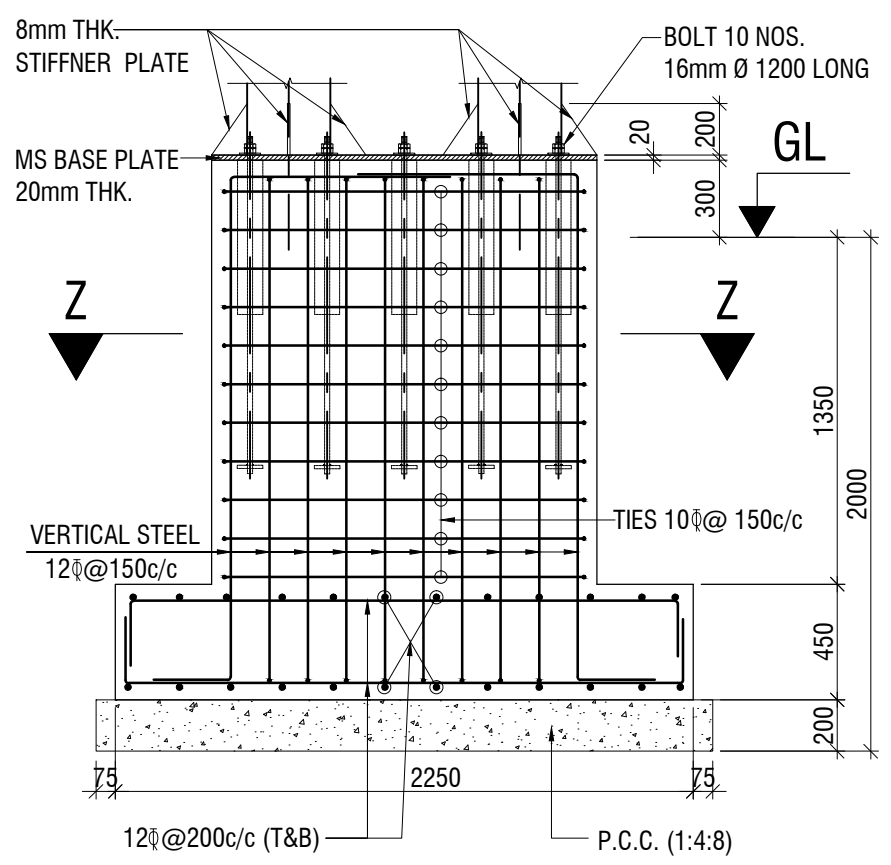

### SECTION W-W

SCALE 1:30

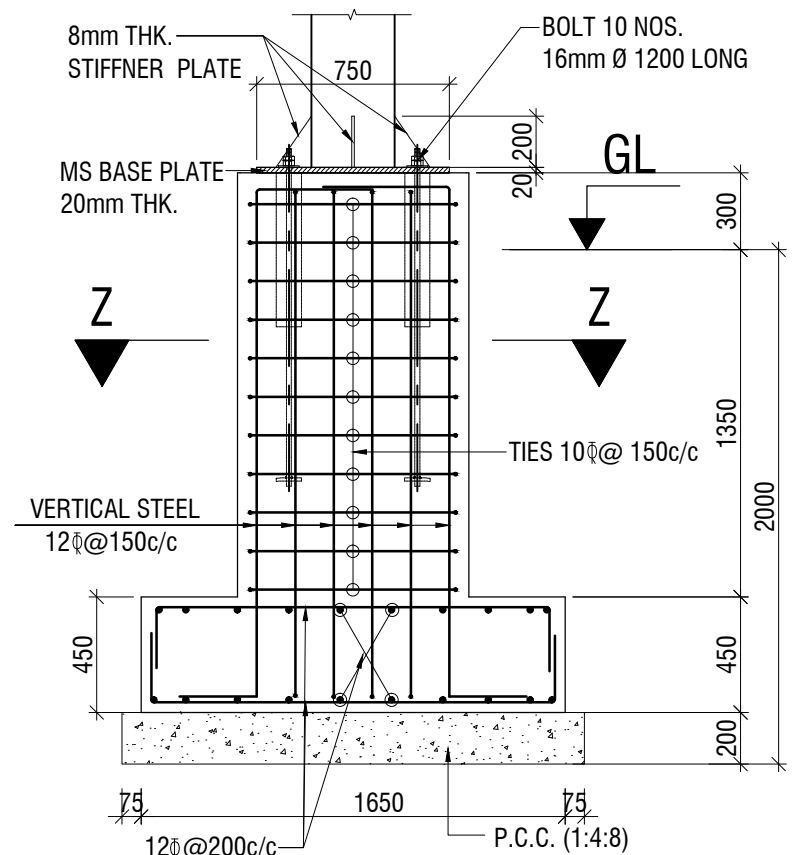

### SECTION Y-Y

SCALE 1:30

### TENDER DRAWING

REV.	DATE	DESCRIPTION	SIGN.
0	18.02.17	DESCRIPTION	

CLIENT :-  
**LUDHIANA SMART CITY LIMITED**

CONSULTANTS:-  
**AECOM INDIA Pvt.Ltd.**  
9th Floor, Infinity Tower C DLF Cyber City, DLF Phase II  
Gurgaon 122002 Haryana, India

PROJECT TITLE :-  
**LUDHIANA SMART CITY MISSION**

PROJECT NO.  
**DELD16074**

DRAWING TITLE  
**SIGN.TYPE-4:SMART REAL TIME AUTOMATIC  
VARIABLE SIGNAGES DETAILS**

DRAWING NUMBER  
**DELD-LSC-TP-SNG-1004**

REV  
**0**

DES. BY	DES. BY	SHEET NO.	2 OF 2
DRN. BY	LC	SHEET SIZE	A3
CHKD. BY	CHKD. BY	SCALE	AS NOTED
APPD. BY	APPD. BY	DIMENSION	MILLIMETER