



BACK SUPPORT FRAME

SCALE 1:50

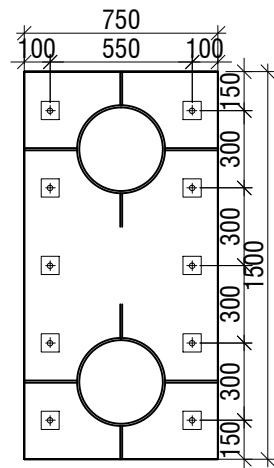


BASE PLATE DETAIL BASE PLATE 20mm THK.  
STIFFNER PLATE 8mm THK.

SCALE 1:20

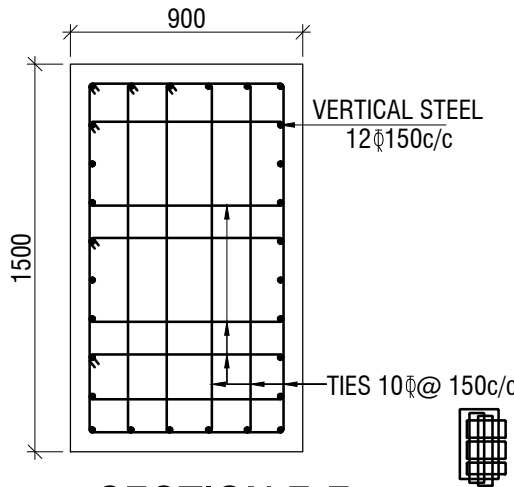


SECTION Z-Z

SCALE 1:20

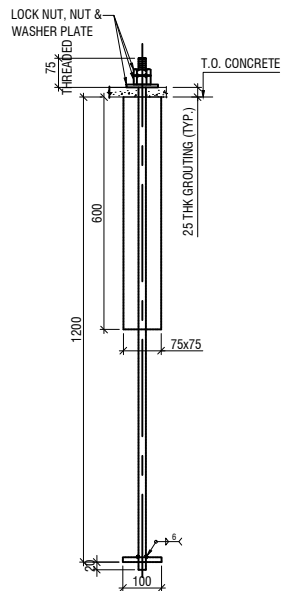


ANCHOR BOLT DETAIL M-16 BOLT

SCALE 1:20

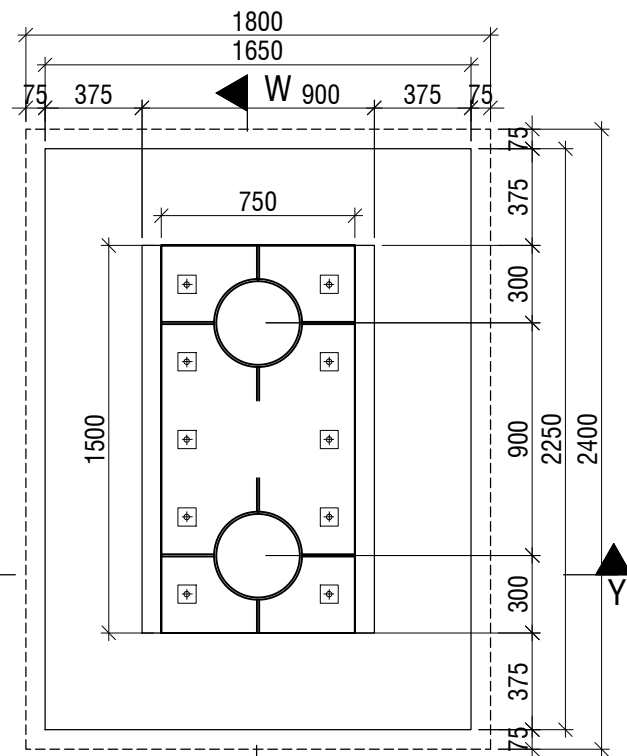


VIEW X-X

SCALE 1:30

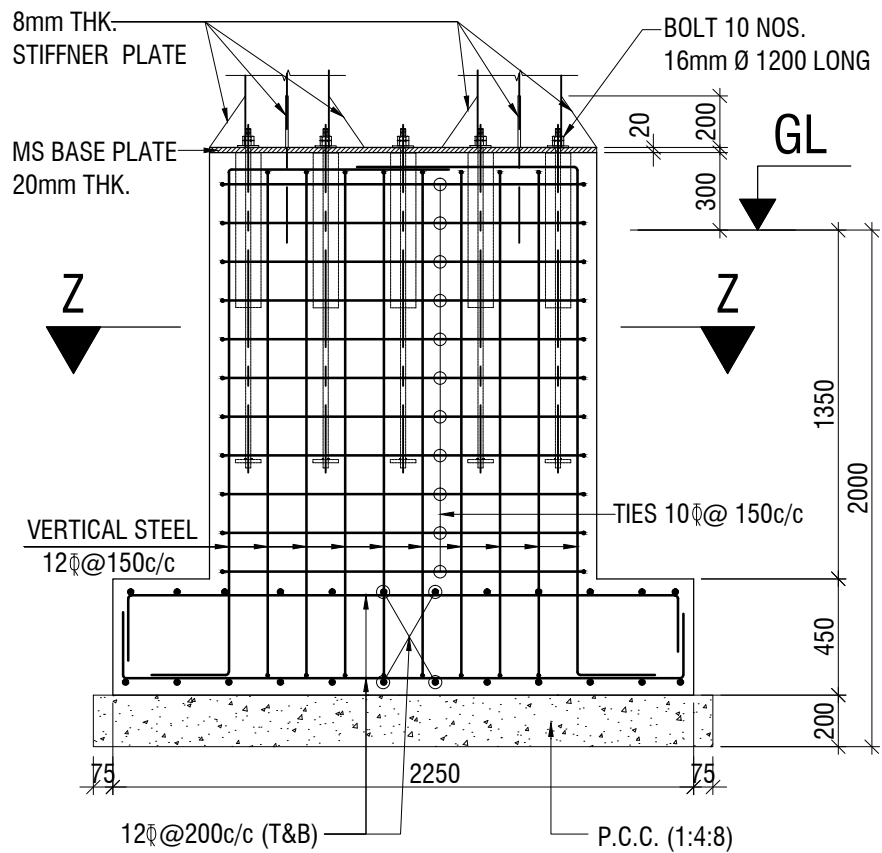


SECTION W-W

SCALE 1:30

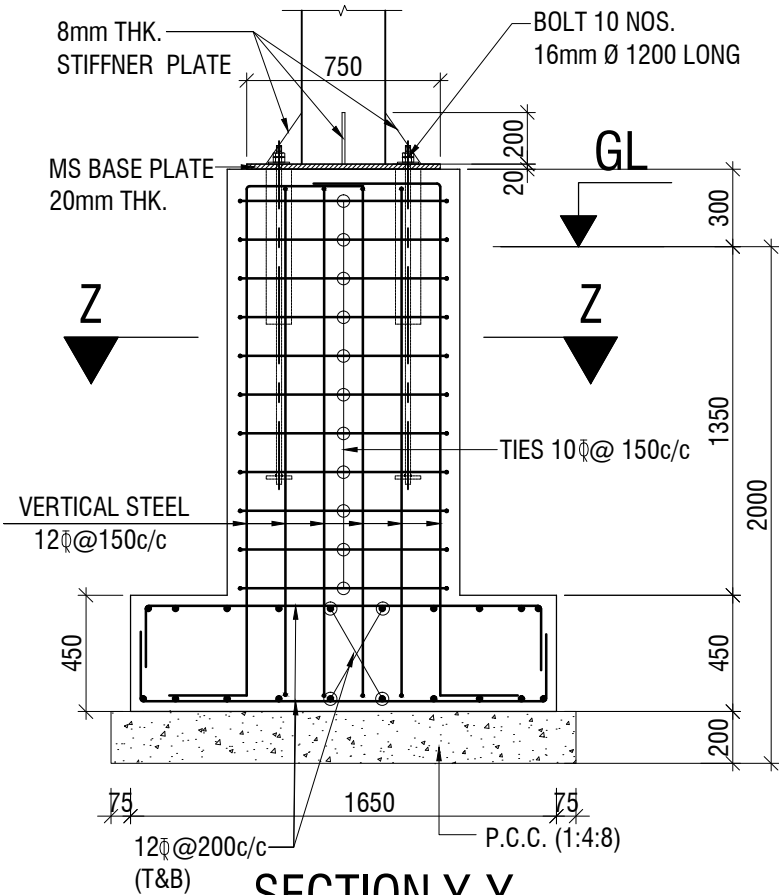

SECTION Y-Y

SCALE 1:30

TENDER DRAWING				
0	18.02.17	FOR TENDER ONLY		
REV.	DATE	DESCRIPTION		SIGN.
CLIENT :-				
LUDHIANA SMART CITY LIMITED				
CONSULTANTS:-				
		AECOM INDIA Pvt.Ltd. 9th Floor, Infinity Tower C DLF Cyber City, DLF Phase II Gurgaon 122002 Haryana, India		
PROJECT TITLE :-			PROJECT NO.	
LUDHIANA SMART CITY MISSION			DELD16074	
DRAWING TITLE				
SIGN.TYPE-1:OVERHEAD GANTRY SIGN MADE OF MILD STEEL STRUCTURE WITH TWO LEGS DETAILS				
DRAWING NUMBER				REV
DELD-LSC-TP-SNG-1001				0
DES. BY	DES. BY	SHEET NO.	2 OF 2	
DRN. BY	LC	SHEET SIZE	A3	
CHKD. BY	CHKD. BY	SCALE	AS NOTED	
APPD. BY	APPD. BY	DIMENSION	MILLIMETER	