




DETAIL- A
SCALE 1:20

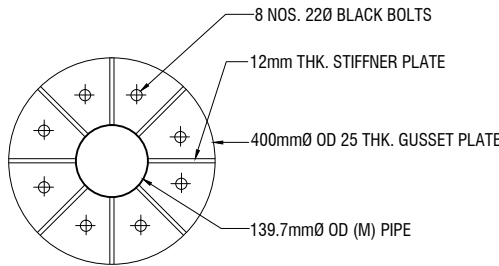


SECTION 1-1
SCALE 1:10

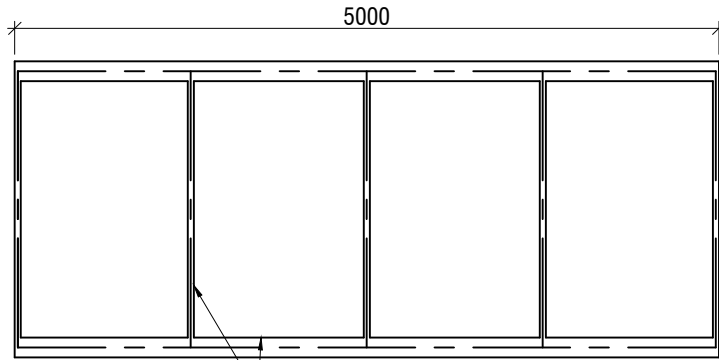


BACK SUPPORT FRAME
SCALE 1:50

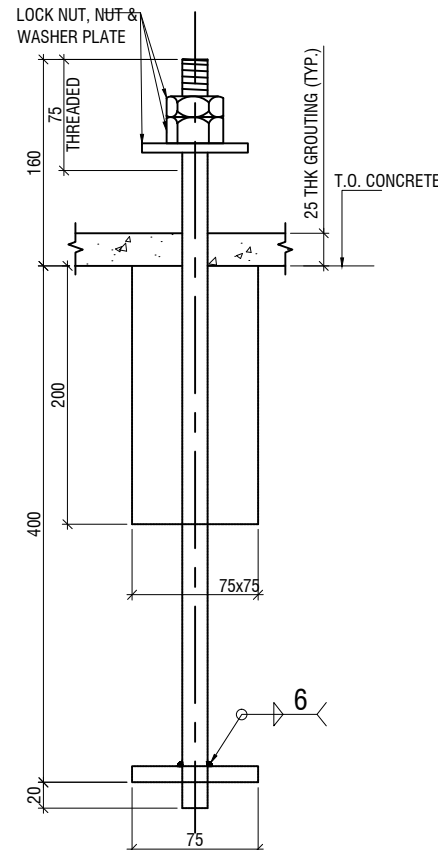


ANCHOR BOLT DETAIL M-16 BOLT
SCALE 1:20

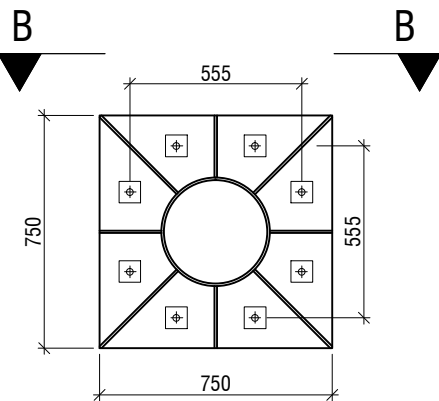


BASE PLATE DETAIL
BASE PLATE 16mm THK.
STIFFNER PLATE 10mm THK.
SCALE 1:20

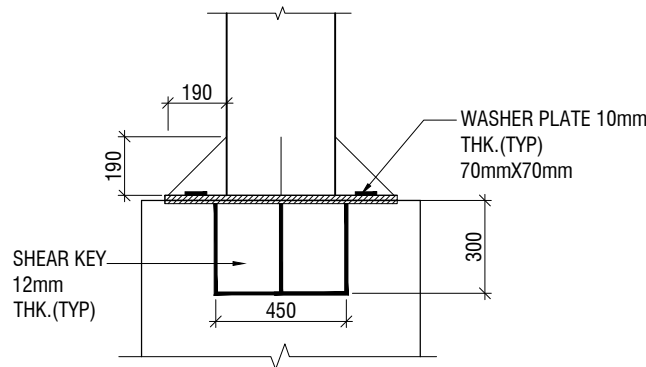


VIEW B-B
SCALE 1:20

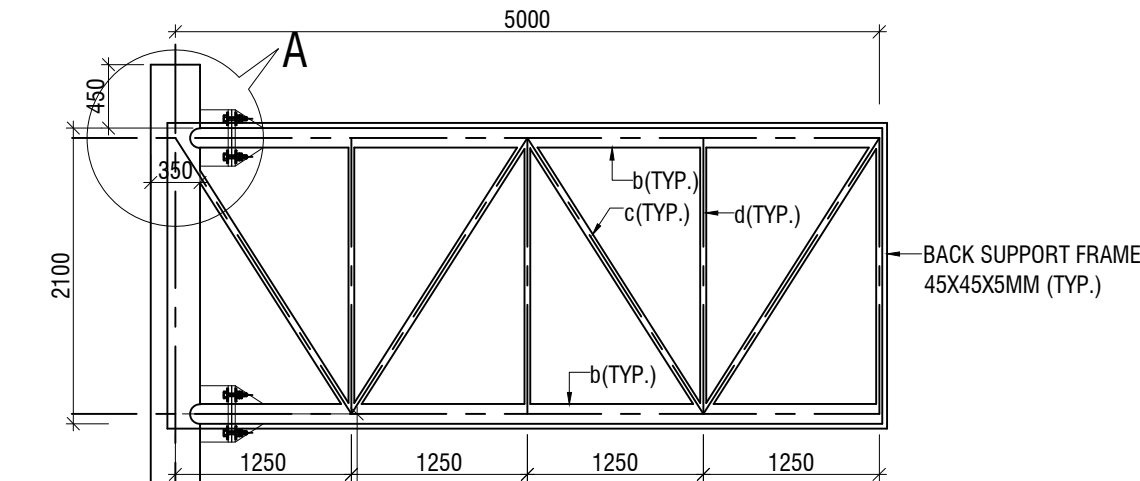


a	350mmØ OD 8mm THK. PIPE
b	139.7mmØ OD (M) 4.8mm THK. PIPE
c	48.3mmØ OD (L) 3.2mm THK. PIPE
d	42.4mmØ OD (L) 3.2mm THK. PIPE

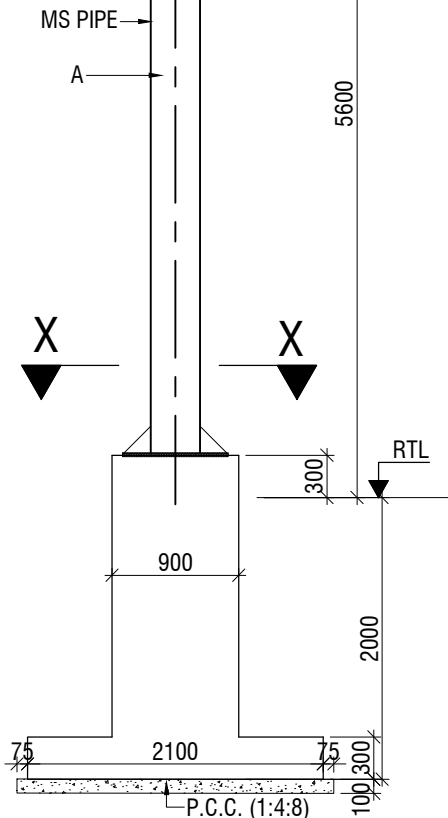


SIGNAGE POST ELEVATION
SCALE 1:50

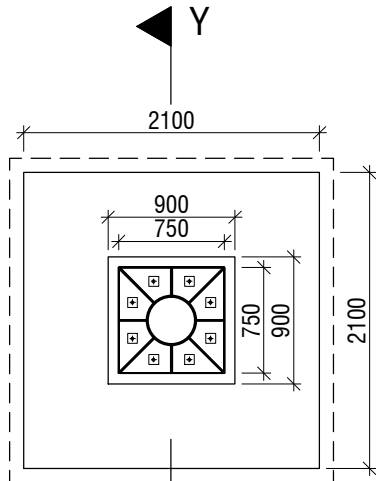

VIEW X-X
SCALE 1:50

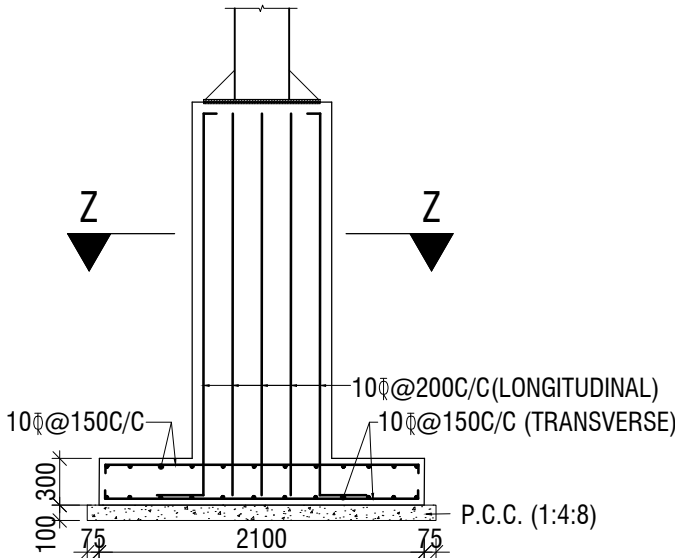

SECTION Y-Y
SCALE 1:50

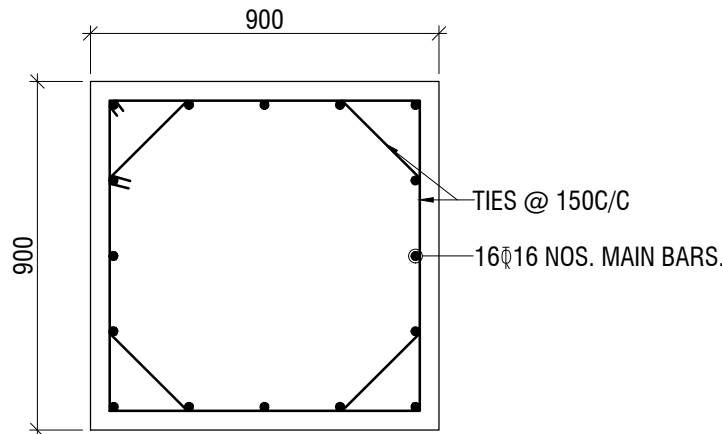

SECTION Z-Z
SCALE 1:20

TENDER DRAWING

0	18.02.17	FOR TENDER ONLY	
REV.	DATE	DESCRIPTION	SIGN.

CLIENT :-
LUDHIANA SMART CITY LIMITED

CONSULTANTS:-
AECOM AECOM INDIA Pvt.Ltd.
9th Floor, Infinity Tower C DLF Cyber City, DLF Phase II
Gurgaon 122002 Haryana, India

PROJECT TITLE :-
LUDHIANA SMART CITY MISSION

PROJECT NO.
DELD16074

DRAWING TITLE
SIGN.TYPE-2:OVERHEAD CANTILEVER
ADVANCE DIRECTION SIGN BOARD WITH
SINGLE ARM.

DRAWING NUMBER
DELD-LSC-TP-SNG-1002

REV
0

DES. BY	DES. BY	SHEET NO.	1 OF 1
DRN. BY	LC	SHEET SIZE	A3
CHKD. BY	CHKD. BY	SCALE	AS NOTED
APPD. BY	APPD. BY	DIMENSION	MILLIMETER