



ANCHOR BOLT 16 mm  
DIA 300MM LONG  
(HILTI HY / ANCHOR)  
10mm THK. 150mm  
WIDE CLAMP

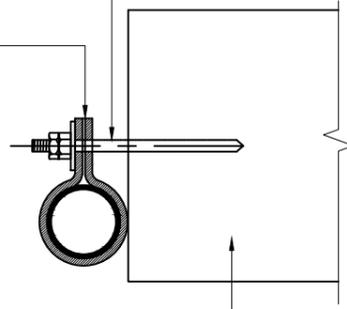

VIEW X-X  
SCALE 1:10

EXISTING WALL /  
FLYOVER

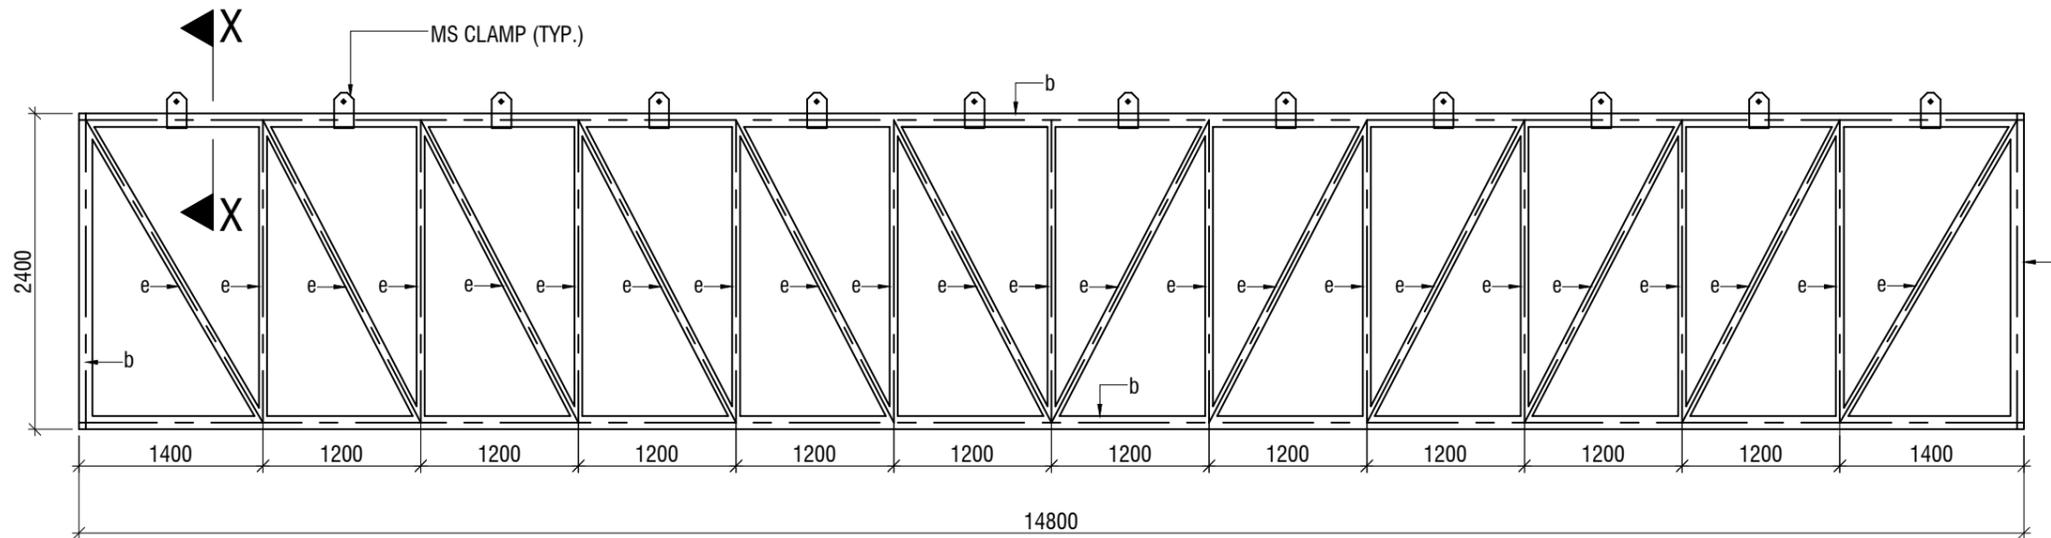

ELEVATION

b	114.3 mmØ OD (M) 4.5mm THK. PIPE
e	60.3 mmØ OD (M) 3.6mm THK. PIPE

TENDER DRAWING

REV.	DATE	DESCRIPTION	SIGN.
0	18.02.17	FOR TENDER ONLY	

CLIENT :-  
LUDHIANA SMART CITY LIMITED

CONSULTANTS:-  
**AECOM** AECOM INDIA Pvt.Ltd.  
9th Floor, Infinity Tower C DLF Cyber City, DLF Phase II  
Gurgaon 122002 Haryana, India

PROJECT TITLE :-  
LUDHIANA SMART CITY MISSION

PROJECT NO.  
DELD16074

DRAWING TITLE  
SIGN. TYPE-3: OVERHEAD GANTRY SIGN MADE  
OF MILD STEEL STRUCTURE WITHOUT LEGS  
(TO BE CLAMPED ON EXISTING WALLS/  
FLYOVERS, ETC.)

DRAWING NUMBER  
DELD-LSC-TP-SNG-1003

REV  
0

DES. BY	DES. BY	SHEET NO.	1 OF 1
DRN. BY	LC	SHEET SIZE	A3
CHKD. BY	CHKD. BY	SCALE	AS NOTED
APPD. BY	APPD. BY	DIMENSION	MILLIMETER