
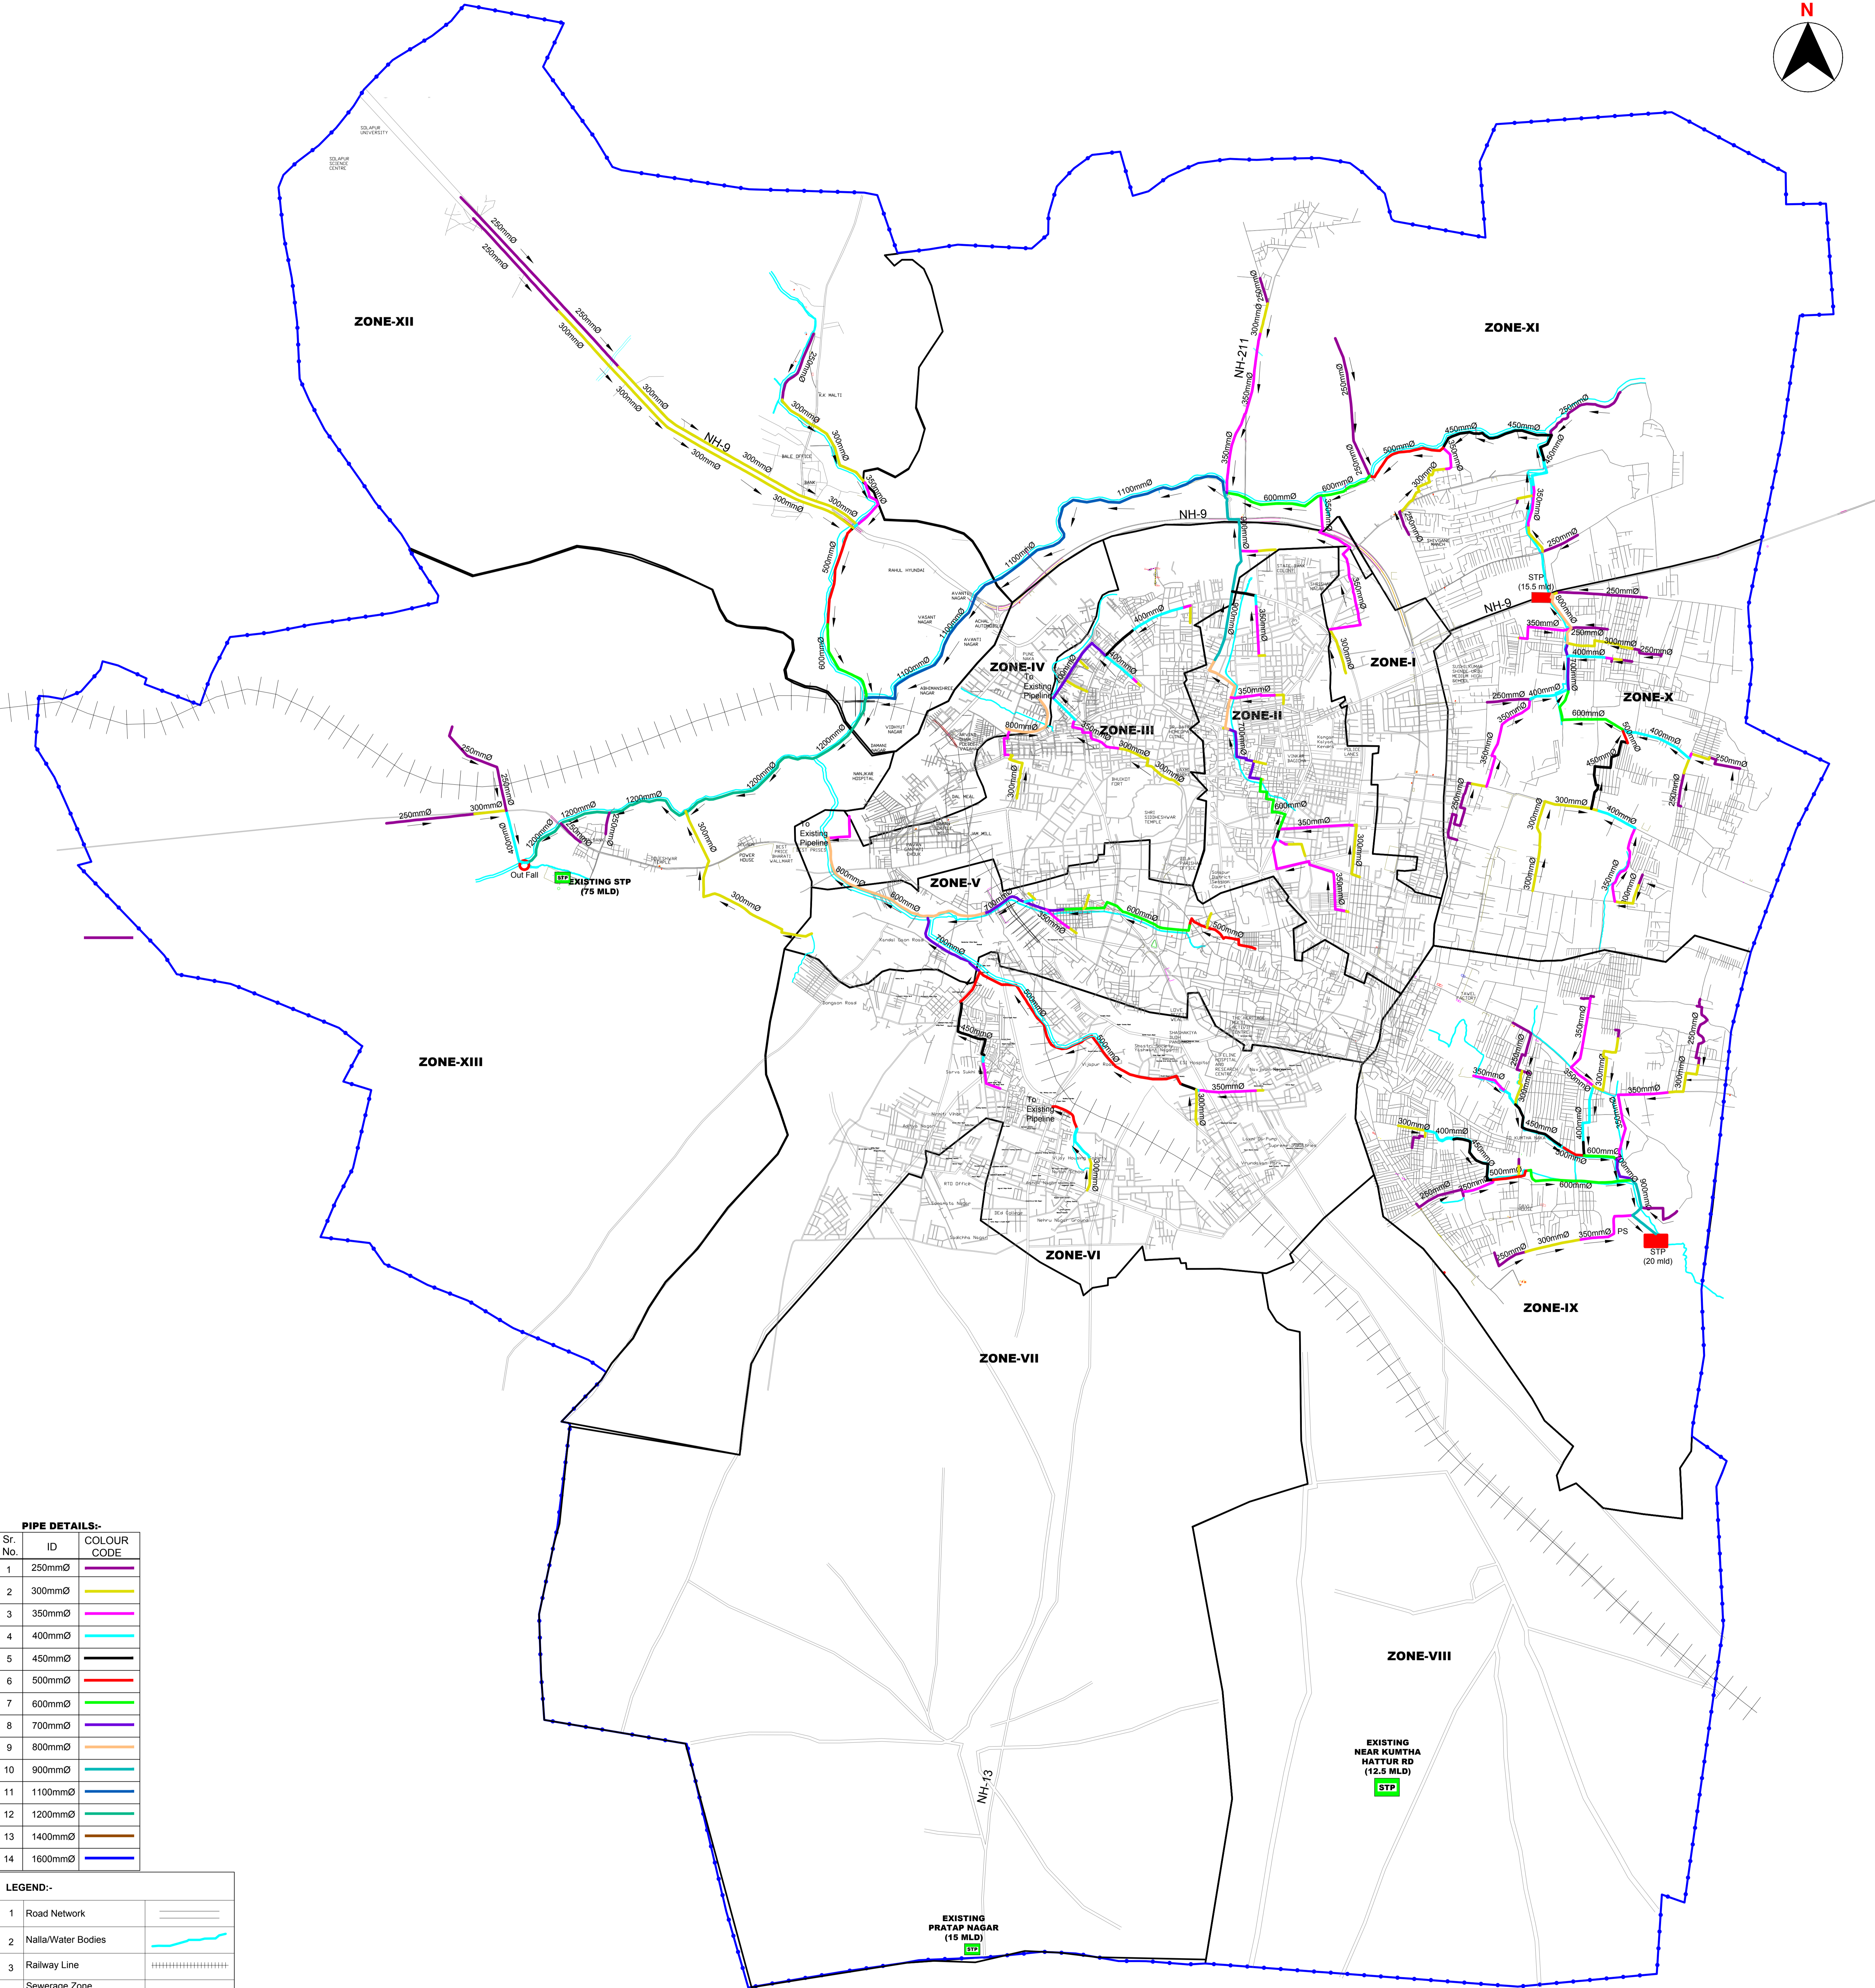


LEGEND:-

1	Road Network	
2	Highway	
3	Nalla/Water Bodies	
4	Railway Line	
5	Sewerage Zone Boundary	
6	Project Area Boundary	
7	Prabhad Boundary	
8	Prabhad Number	
9	Pumping Station	
10	Sewerage Treatment Plant	
11	Sewerage Zone-I	
12	Sewerage Zone-II	
13	Sewerage Zone-III	
14	Sewerage Zone-IV	
15	Sewerage Zone-V	
16	Sewerage Zone-VI	
17	Sewerage Zone-VII	
18	Sewerage Zone-VIII	
19	Sewerage Zone-IX	
20	Sewerage Zone-X	
21	Sewerage Zone-XI	
22	Sewerage Zone-XII	
23	Sewerage Zone-XIII	

PROJECT:- PREPARATION OF DPR FOR PROVIDING SEWERAGE SCHEME IN NEWLY DEVELOPED AREA AT SMC-SOLAPUR	TITLE:- MAP SHOWING SEWERAGE ZONES WITH WARD NUMBERS OF PROJECT AREA IN SOLAPUR	JOB NO. UCPL/14/SEW/511	DATE 11.09.2017	CHD BY PRASAD	CONSULTANTS: UNITY ENGINEERING & ARCHITECTURE PVT. LTD. AN ISO 9001:2008 Company 7, RAGHUVANSHI APARTMENT PLOT NO. 78, MAVUR COLONY NEAR J.C. HIGH SCHOOL, KOTHRUJI, PUNE - 411 038. PH: 020 2545411/2545878 Mail: info@unityce.com, unity@unityce.com WEB: www.unityce.com
		DRG.NO. UCPL/17/SEW/511/DWG/R5/01	SCALE N.T.S.	DRN BY N.R.S	

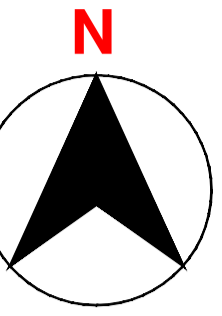

PIPE DETAILS:-

Sr. No.	ID	COLOUR CODE
1	250mmØ	Green
2	300mmØ	Yellow
3	350mmØ	Pink
4	400mmØ	Cyan
5	450mmØ	Black
6	500mmØ	Red
7	600mmØ	Light Green
8	700mmØ	Purple
9	800mmØ	Orange
10	900mmØ	Light Blue
11	1100mmØ	Dark Blue
12	1200mmØ	Teal
13	1400mmØ	Brown
14	1600mmØ	Dark Blue

LEGEND:-

1	Road Network	Grey line
2	Nalla/Water Bodies	Light blue wavy line
3	Railway Line	Black dashed line
4	Sewerage Zone Boundary	Black dashed line
5	Project Area Boundary	Thick blue line
6	Pumping Station	PS in a red circle
7	Sewerage Treatment Plant	Red square



PROJECT:- PREPARATION OF DPR FOR PROVIDING SEWERAGE SCHEME IN NEWLY DEVELOPED AREA AT SMC-SOLAPUR

TITLE:- MAP SHOWING MAIN SEWERAGE LINES IN PROJECT AREA OF SOLAPUR

JOB NO. UCPL/14/SEW/511	DATE 12.09.2017	CHD BY PRASAD
DRG.NO- UCPL/17/SEW/511/DWG/R5/02	SCALE N.T.S.	DRN BY S.J.Y

CONSULTANTS:

 An ISO 9001:2008 Certified
 PRADESHAPARTMENT FCIT, HCL, MAHARASHTRA
 COLONY NEAR JAGADHISHCHOK, KOTHRUD,
 PUNE-411 008. Ph: 020-25645172/25645173
 Mail: info@ustip.com, ustip@ustip.com
 www.ustip.com

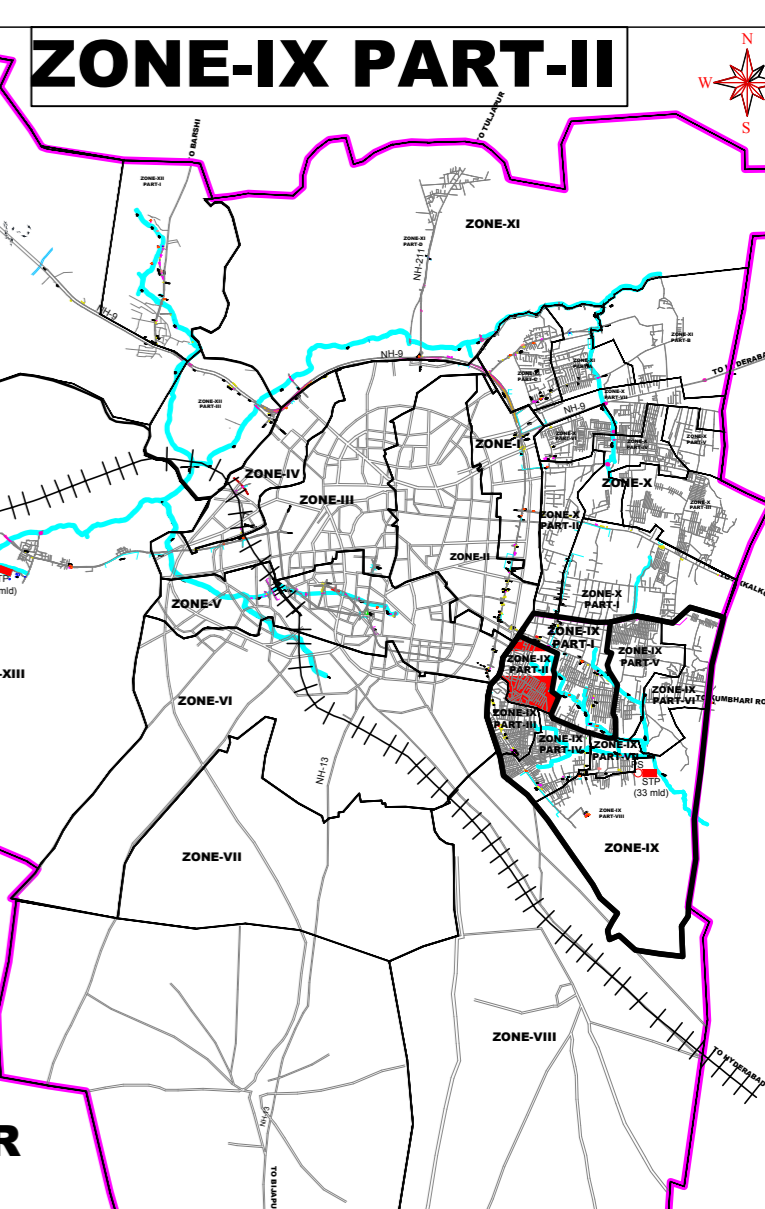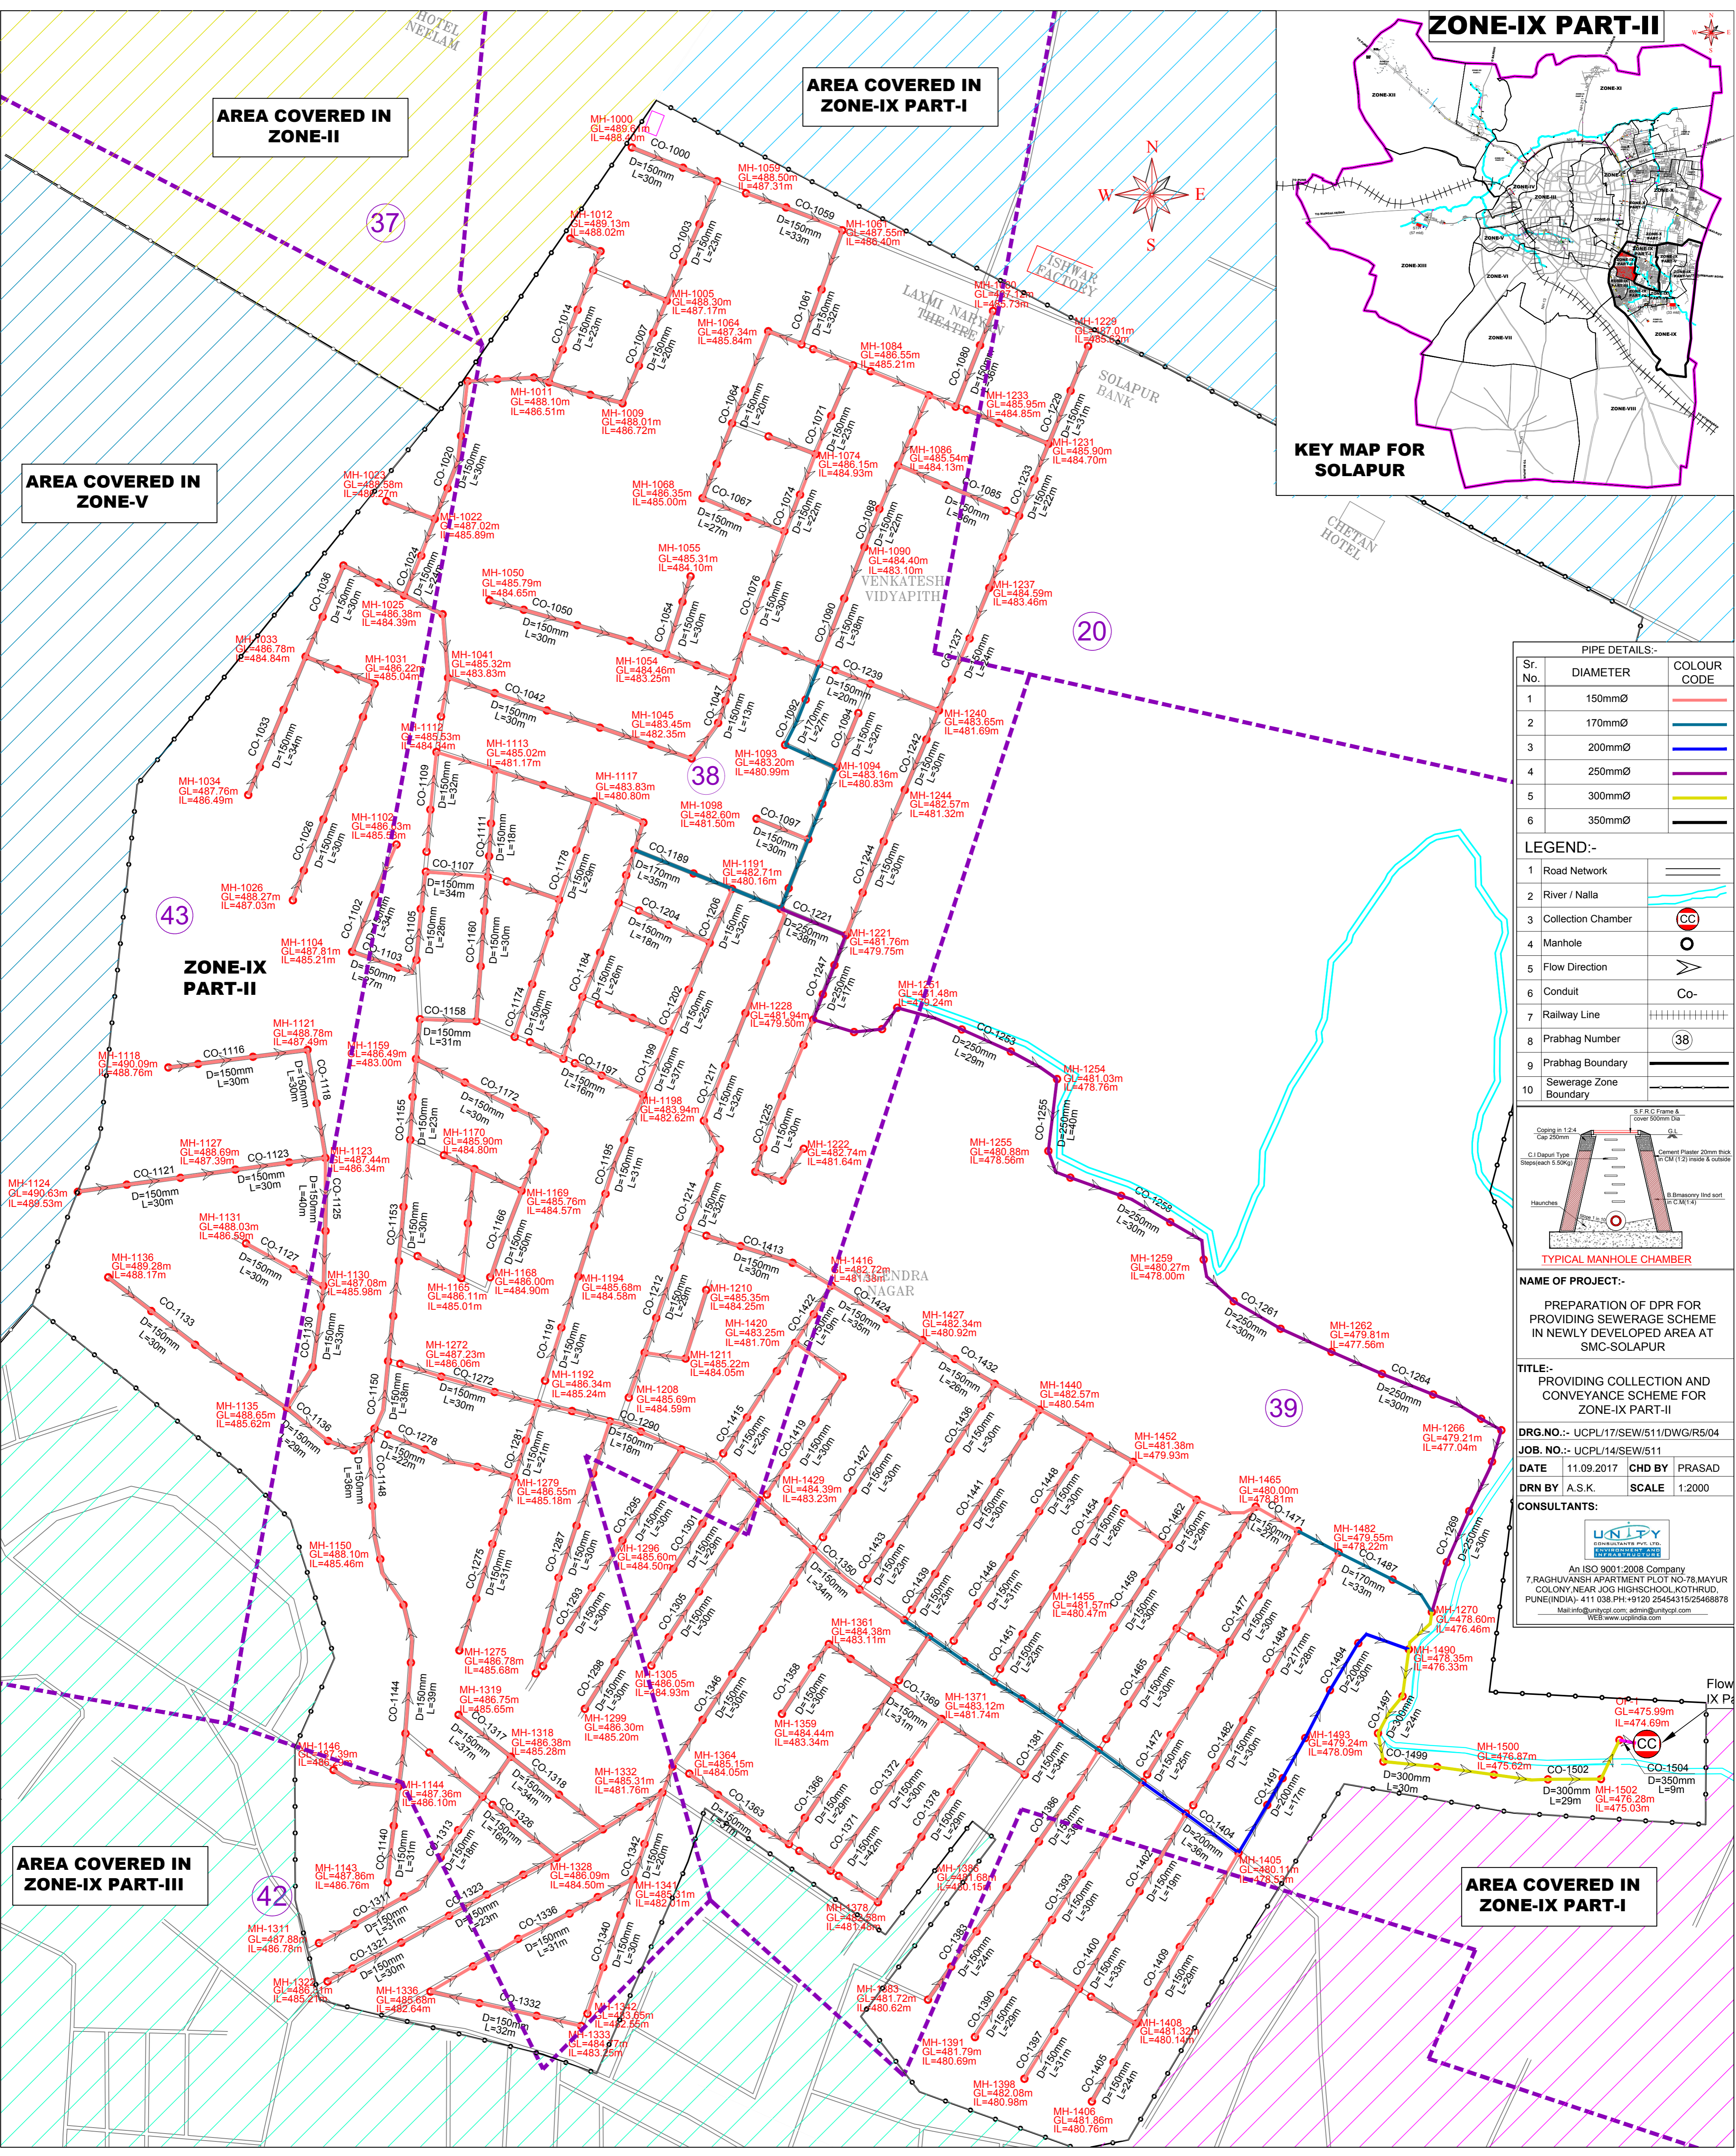


PIPE DETAILS:-

Sr. No.	DIAMETER	COLOUR CODE
1	150mmØ	Red
2	170mmØ	Blue
3	200mmØ	Green
4	250mmØ	Purple
5	300mmØ	Yellow
6	350mmØ	Black

LEGEND:-

1	Road Network	—
2	River / Nalla	—
3	Collection Chamber	CC
4	Manhole	○
5	Flow Direction	→
6	Conduit	Co-
7	Railway Line	—+—+—+—
8	Prabhag Number	(38)
9	Prabhag Boundary	—
10	Sewerage Zone Boundary	—

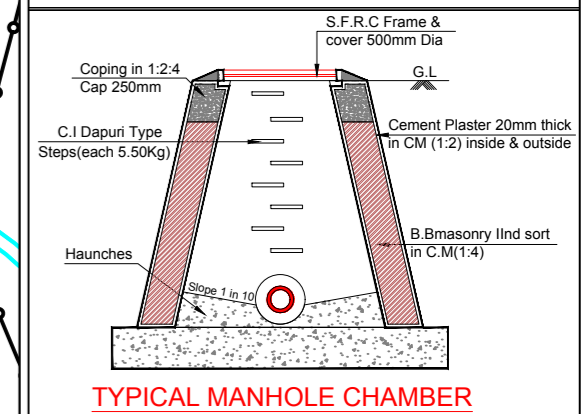


NAME OF PROJECT:-
 PREPARATION OF DPR FOR PROVIDING SEWERAGE SCHEME IN NEWLY DEVELOPED AREA AT SMC-SOLAPUR



TITLE:-
 PROVIDING COLLECTION AND CONVEYANCE SCHEME FOR ZONE-IX PART-II

DRG.NO.:- UCPL/17/SEW/511/DWG/R/04
 JOB. NO.:- UCPL/14/SEW/511
 DATE: 11.09.2017 CHD BY PRASAD
 DRN BY A.S.K. SCALE 1:2000

CONSULTANTS:

 An ISO 9001:2008 Company
 7, RAGHUVANSH APARTMENT PLOT NO-78, MAYUR COLONY NEAR JOG HIGH SCHOOL, KOTHRUD, PUNE (INDIA) - 411 038. PH-9120 25454315/25468878
 Mail: info@unipy.com, admin@unipy.com
 WEB: www.unipy.com

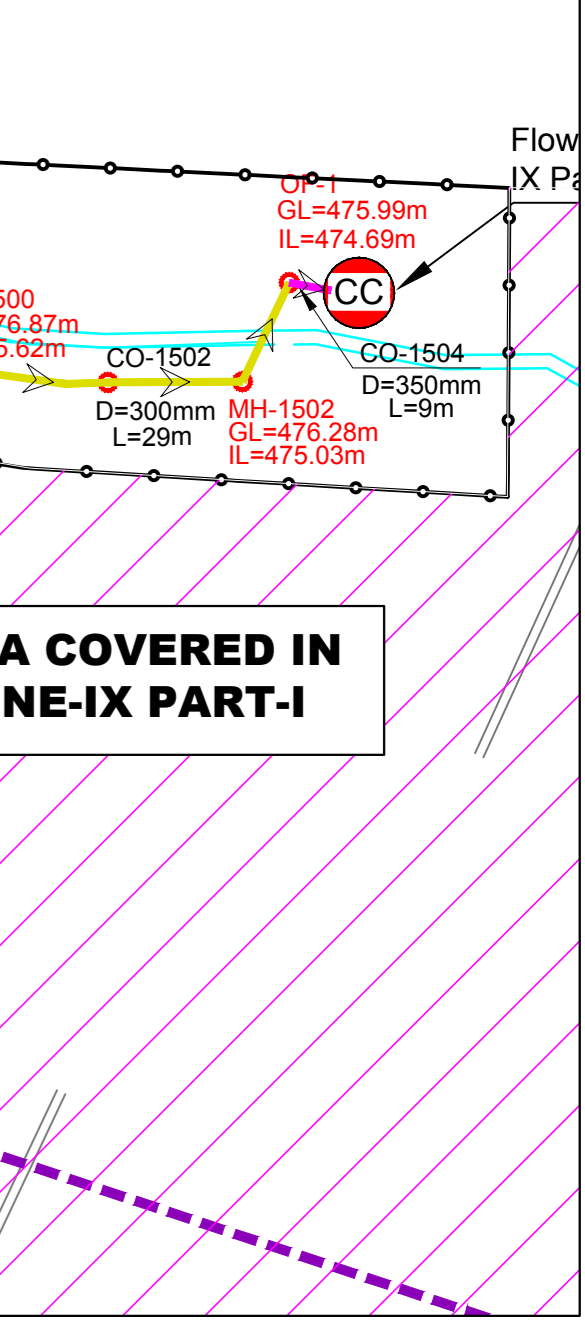

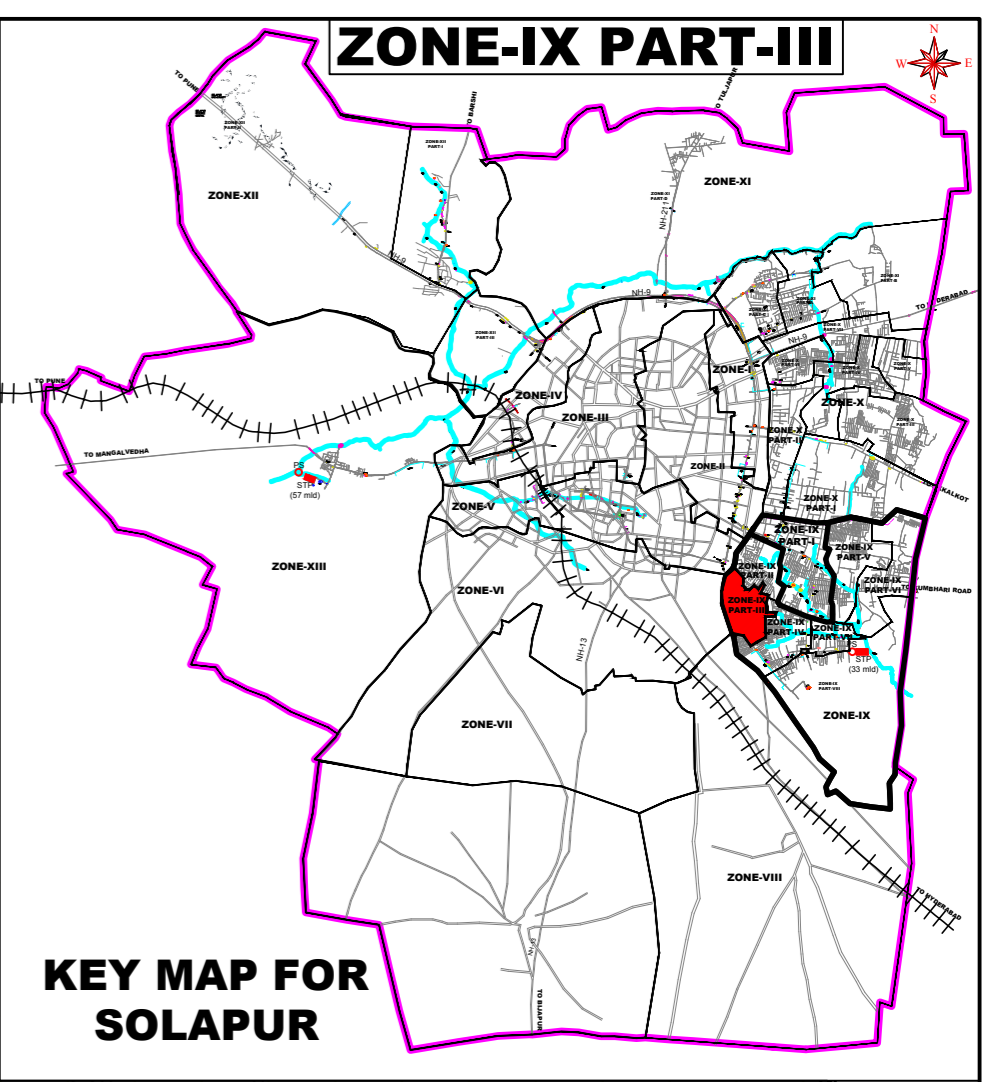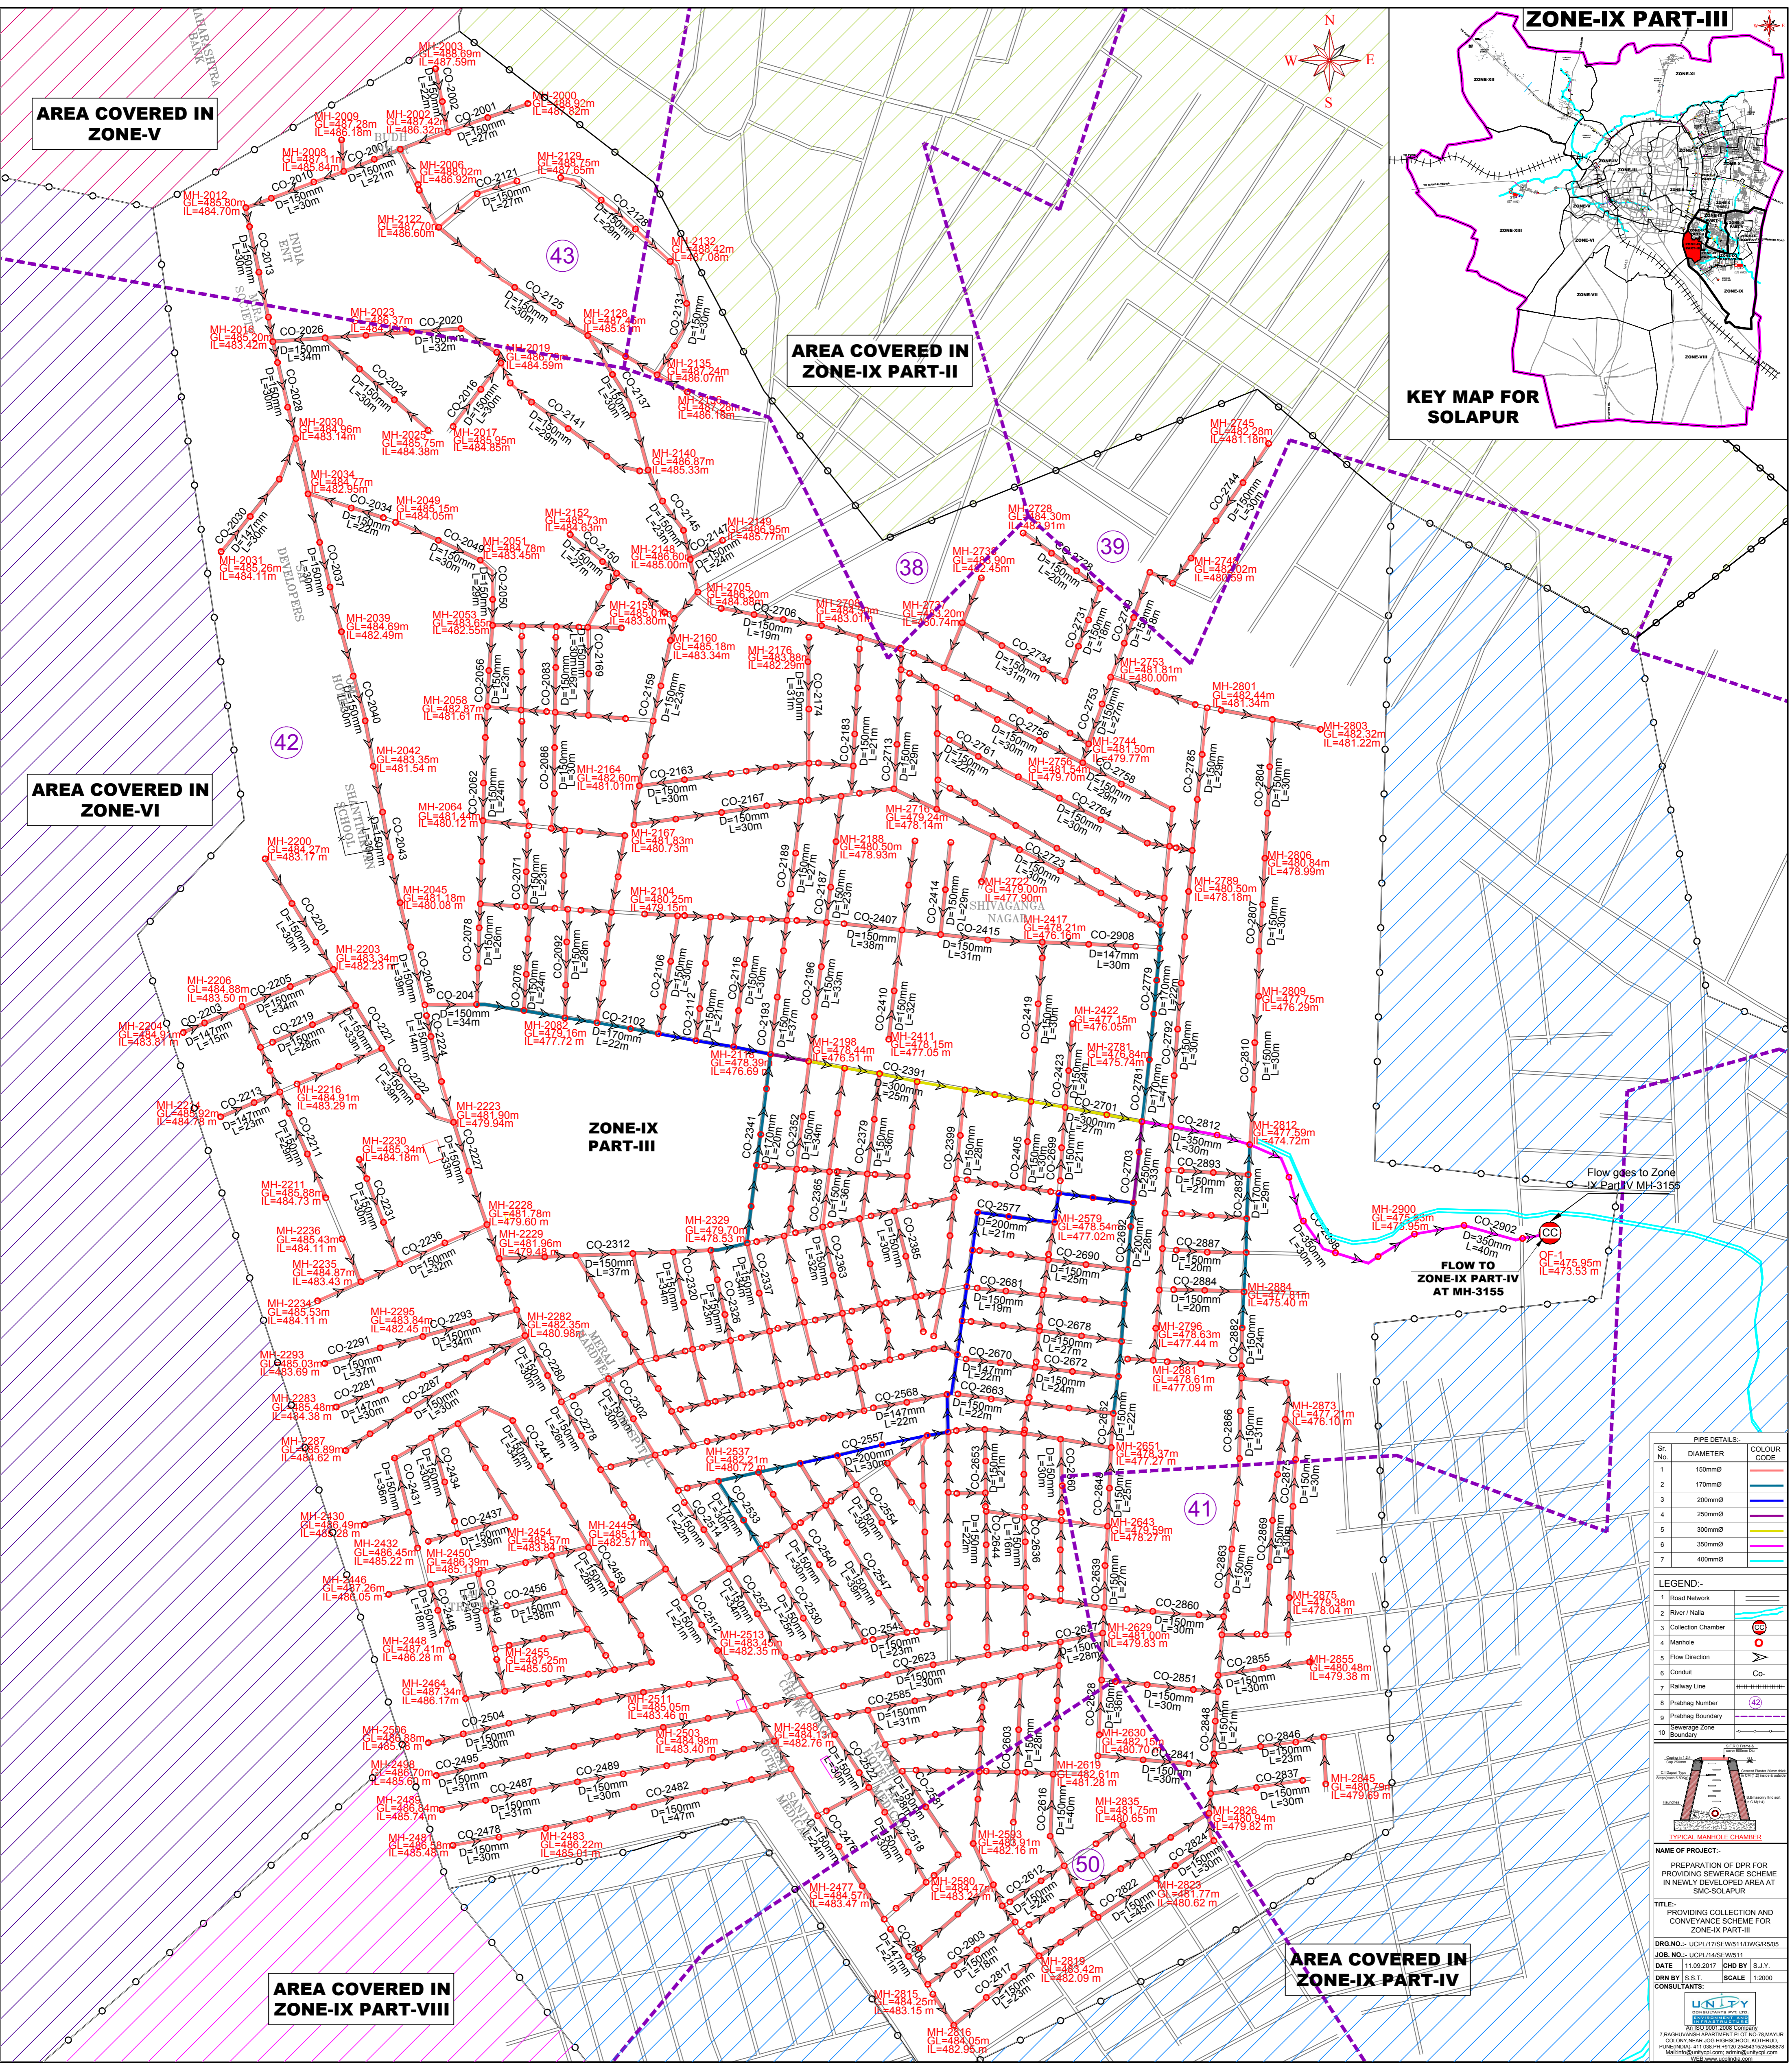

AREA COVERED IN ZONE-V

AREA COVERED IN ZONE-IX PART-II


AREA COVERED IN ZONE-VI

ZONE-IX PART-III

AREA COVERED IN ZONE-IX PART-IV

AREA COVERED IN ZONE-IX PART-VIII

PIPE DETAILS:		
Sr. No.	DIAMETER	COLOR CODE
1	150mm	Red
2	170mm	Orange
3	200mm	Yellow
4	250mm	Green
5	300mm	Blue
6	350mm	Purple
7	400mm	Light Blue

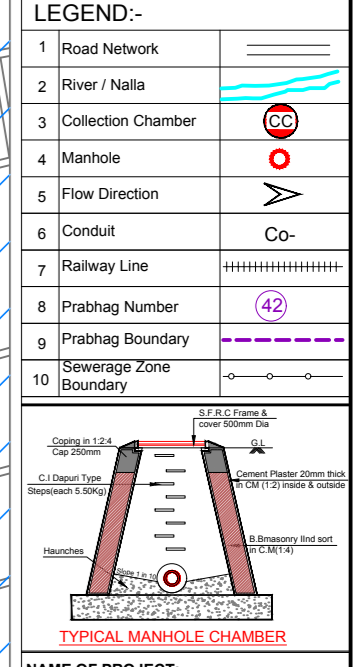

NAME OF PROJECT:-
PREPARATION OF DPR FOR PROVIDING SEWERAGE SCHEME IN NEWLY DEVELOPED AREA AT SMC-SOLAPUR

TITLE:-
PROVIDING COLLECTION AND CONVEYANCE SCHEME FOR ZONE-IX PART-III

DRG NO.:- UCPL/17/SEW/11/DWG/R5/05

JOB NO.:- UCPL/HS/SEW/11

DATE: 11.09.2017 END BY: S.J.Y.

DRN BY: S.S.T. SCALE: 1:2000

CONSULTANTS:
UNIPY