
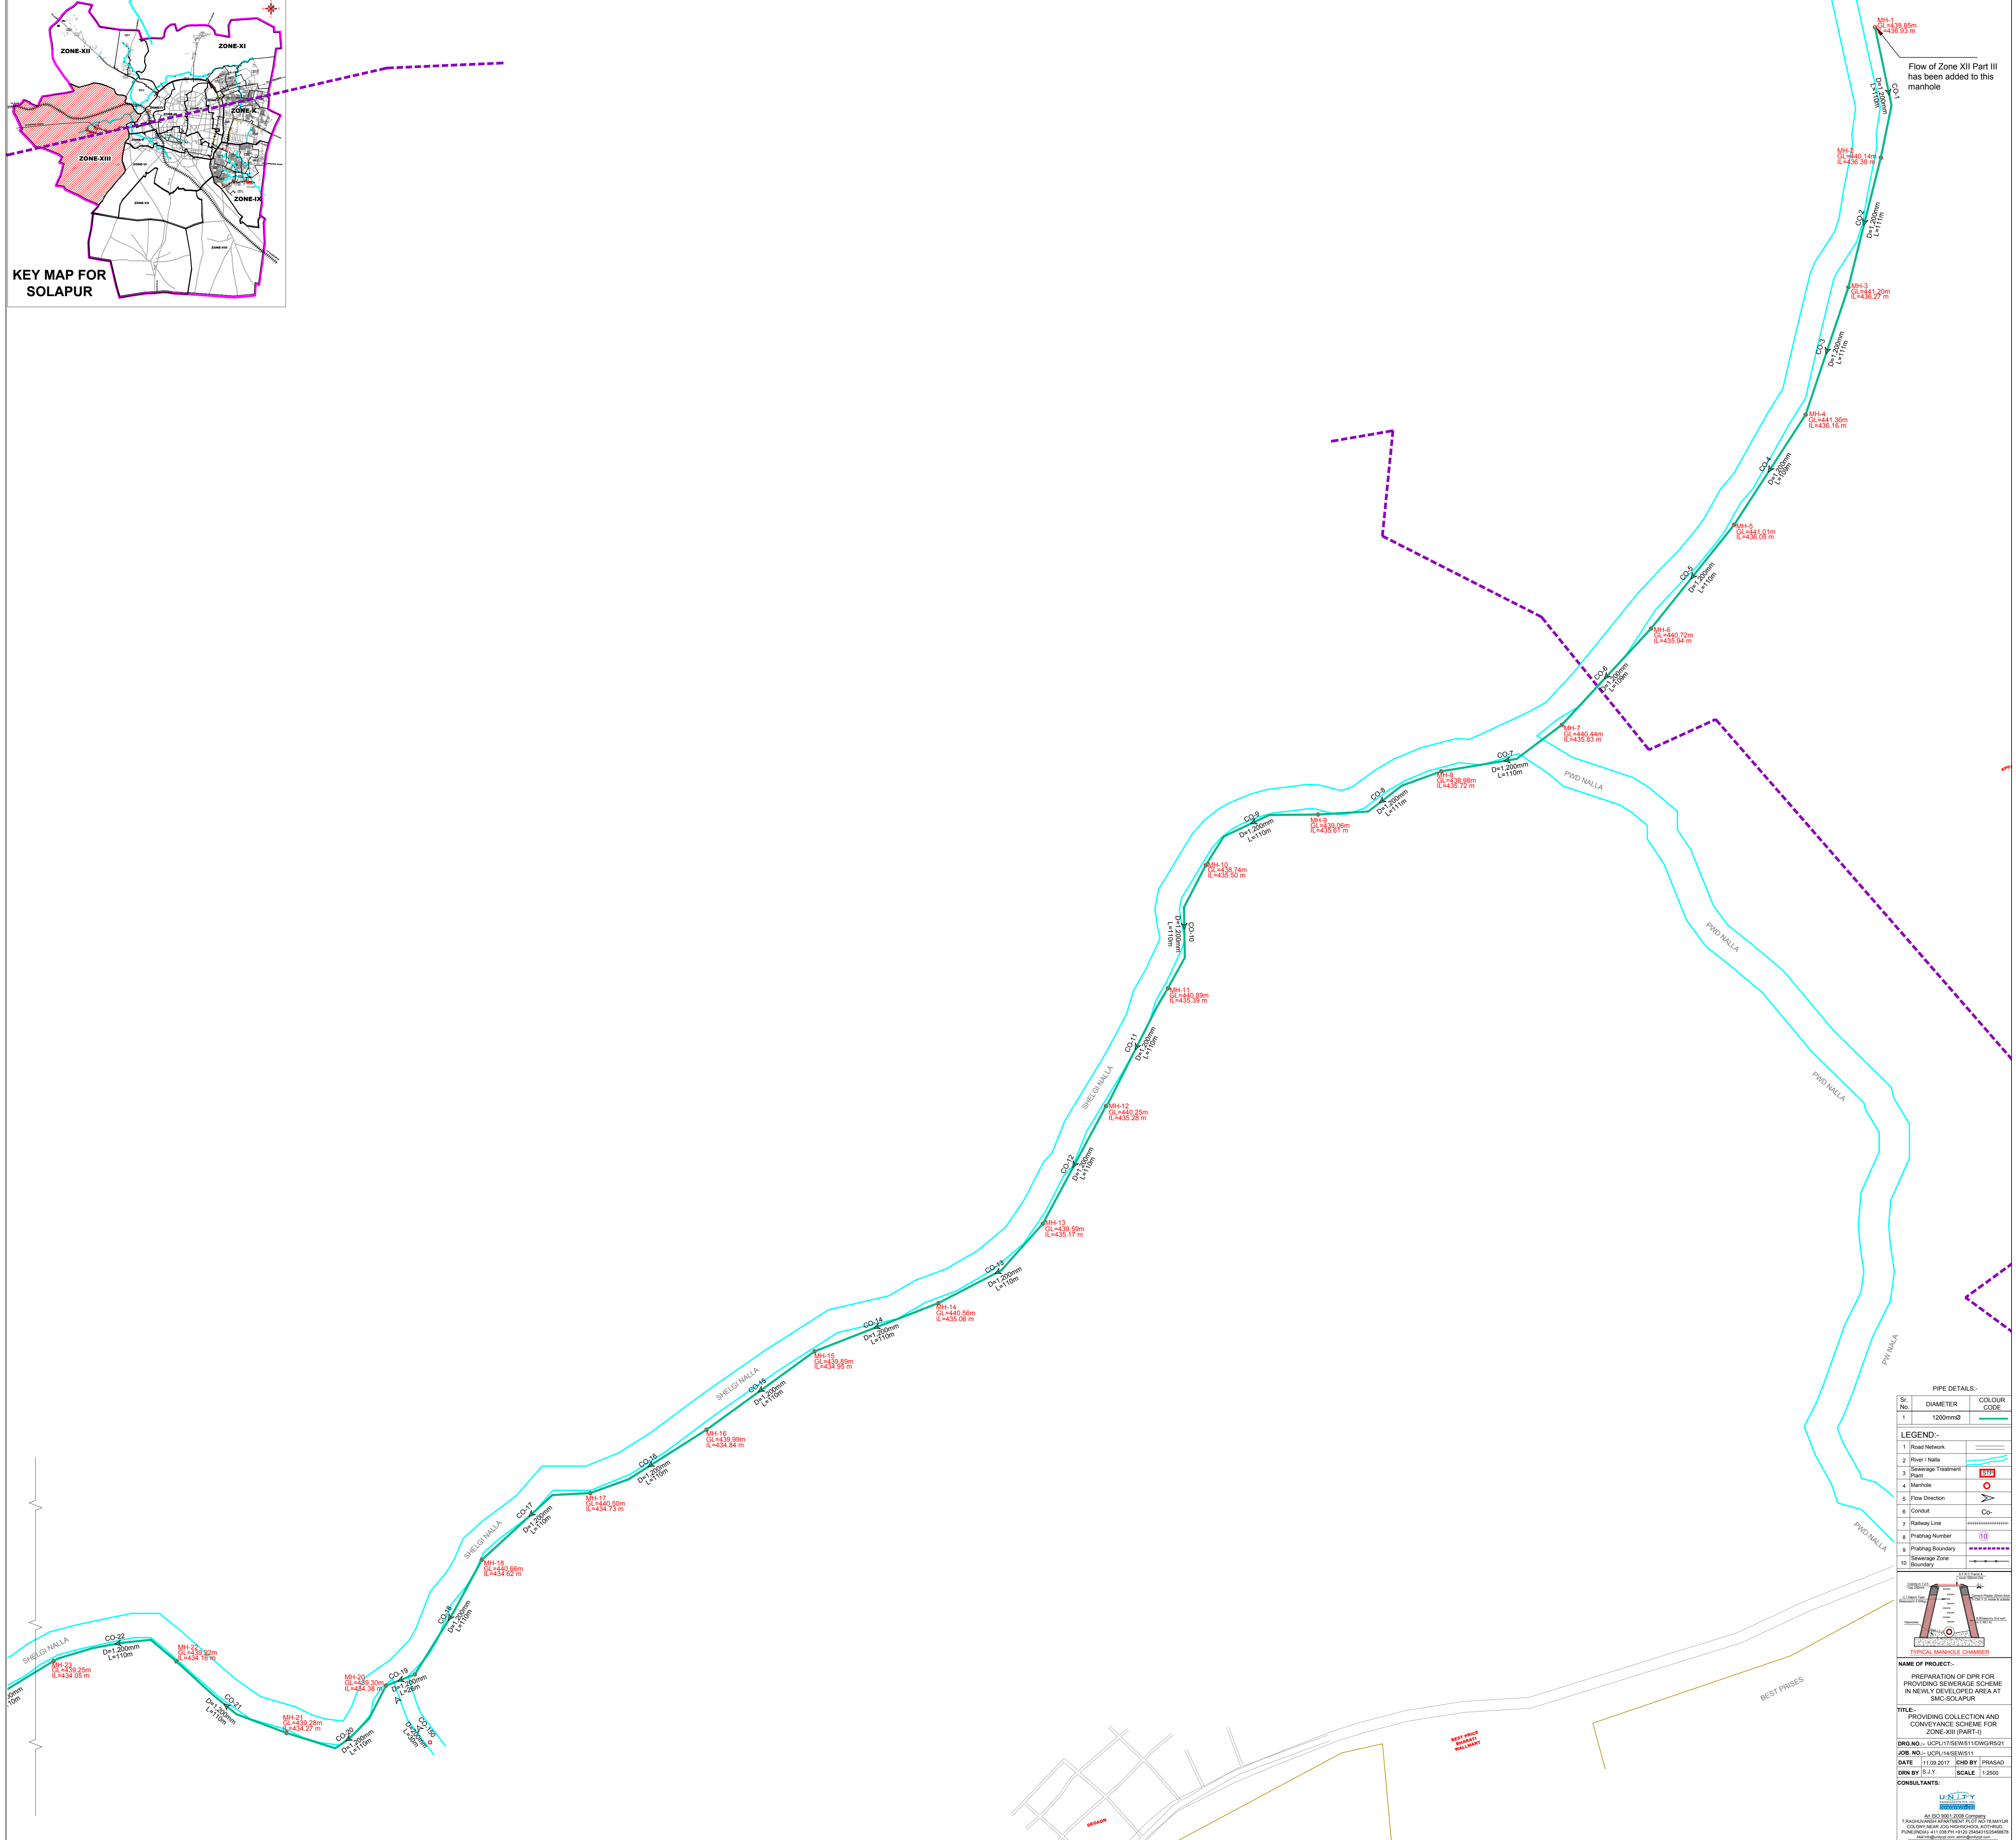


KEY MAP FOR SOLAPUR

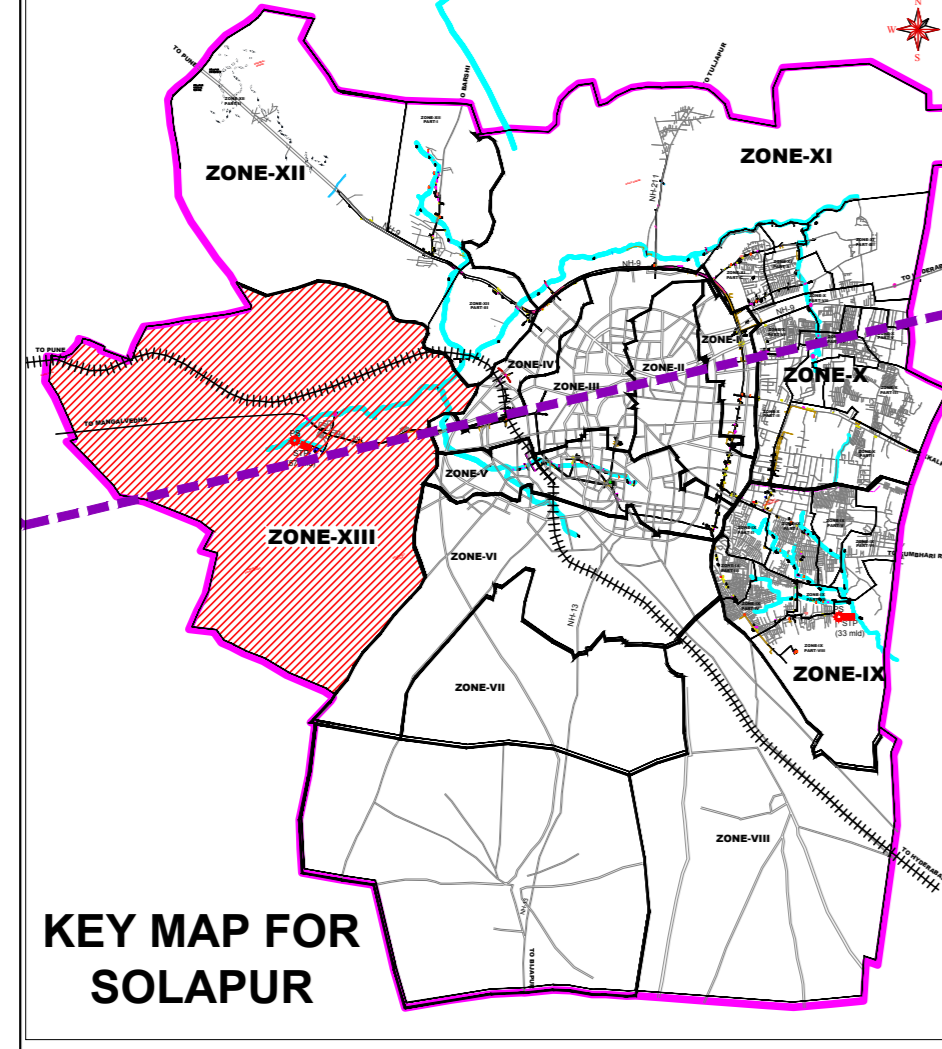


PIPE DETAILS:

Sr. No.	DIAMETER	CLOUR CODE
1	1200mmØ	[Green Line]

LEGEND:

1	Road Network	[Grey Line]
2	River/Nalla	[Blue Line]
3	Sewerage Treatment Plant	[Red Box]
4	Manhole	[Red Circle]
5	Flow Direction	[Arrow]
6	Conduit	[Co.]
7	Railway Line	[Dashed Line]
9	Prathag Boundary	[Dashed Line]
10	Sewerage Zone	[Dotted Line]
11	Boundary	[Dashed Line]

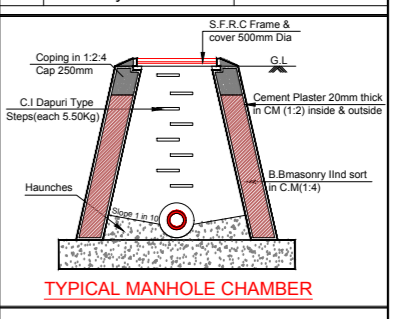

NAME OF PROJECT:-
PREPARATION OF DPR FOR PROVIDING SEWERAGE SCHEME IN NEWLY DEVELOPED AREA AT SMC SOLAPUR.

TITLE:-





DATE = 11.09.2017 **DRD BY** PRASAD

DESIGN BY S.Y. **SCALE** 1:2500

CONSULTANTS:-



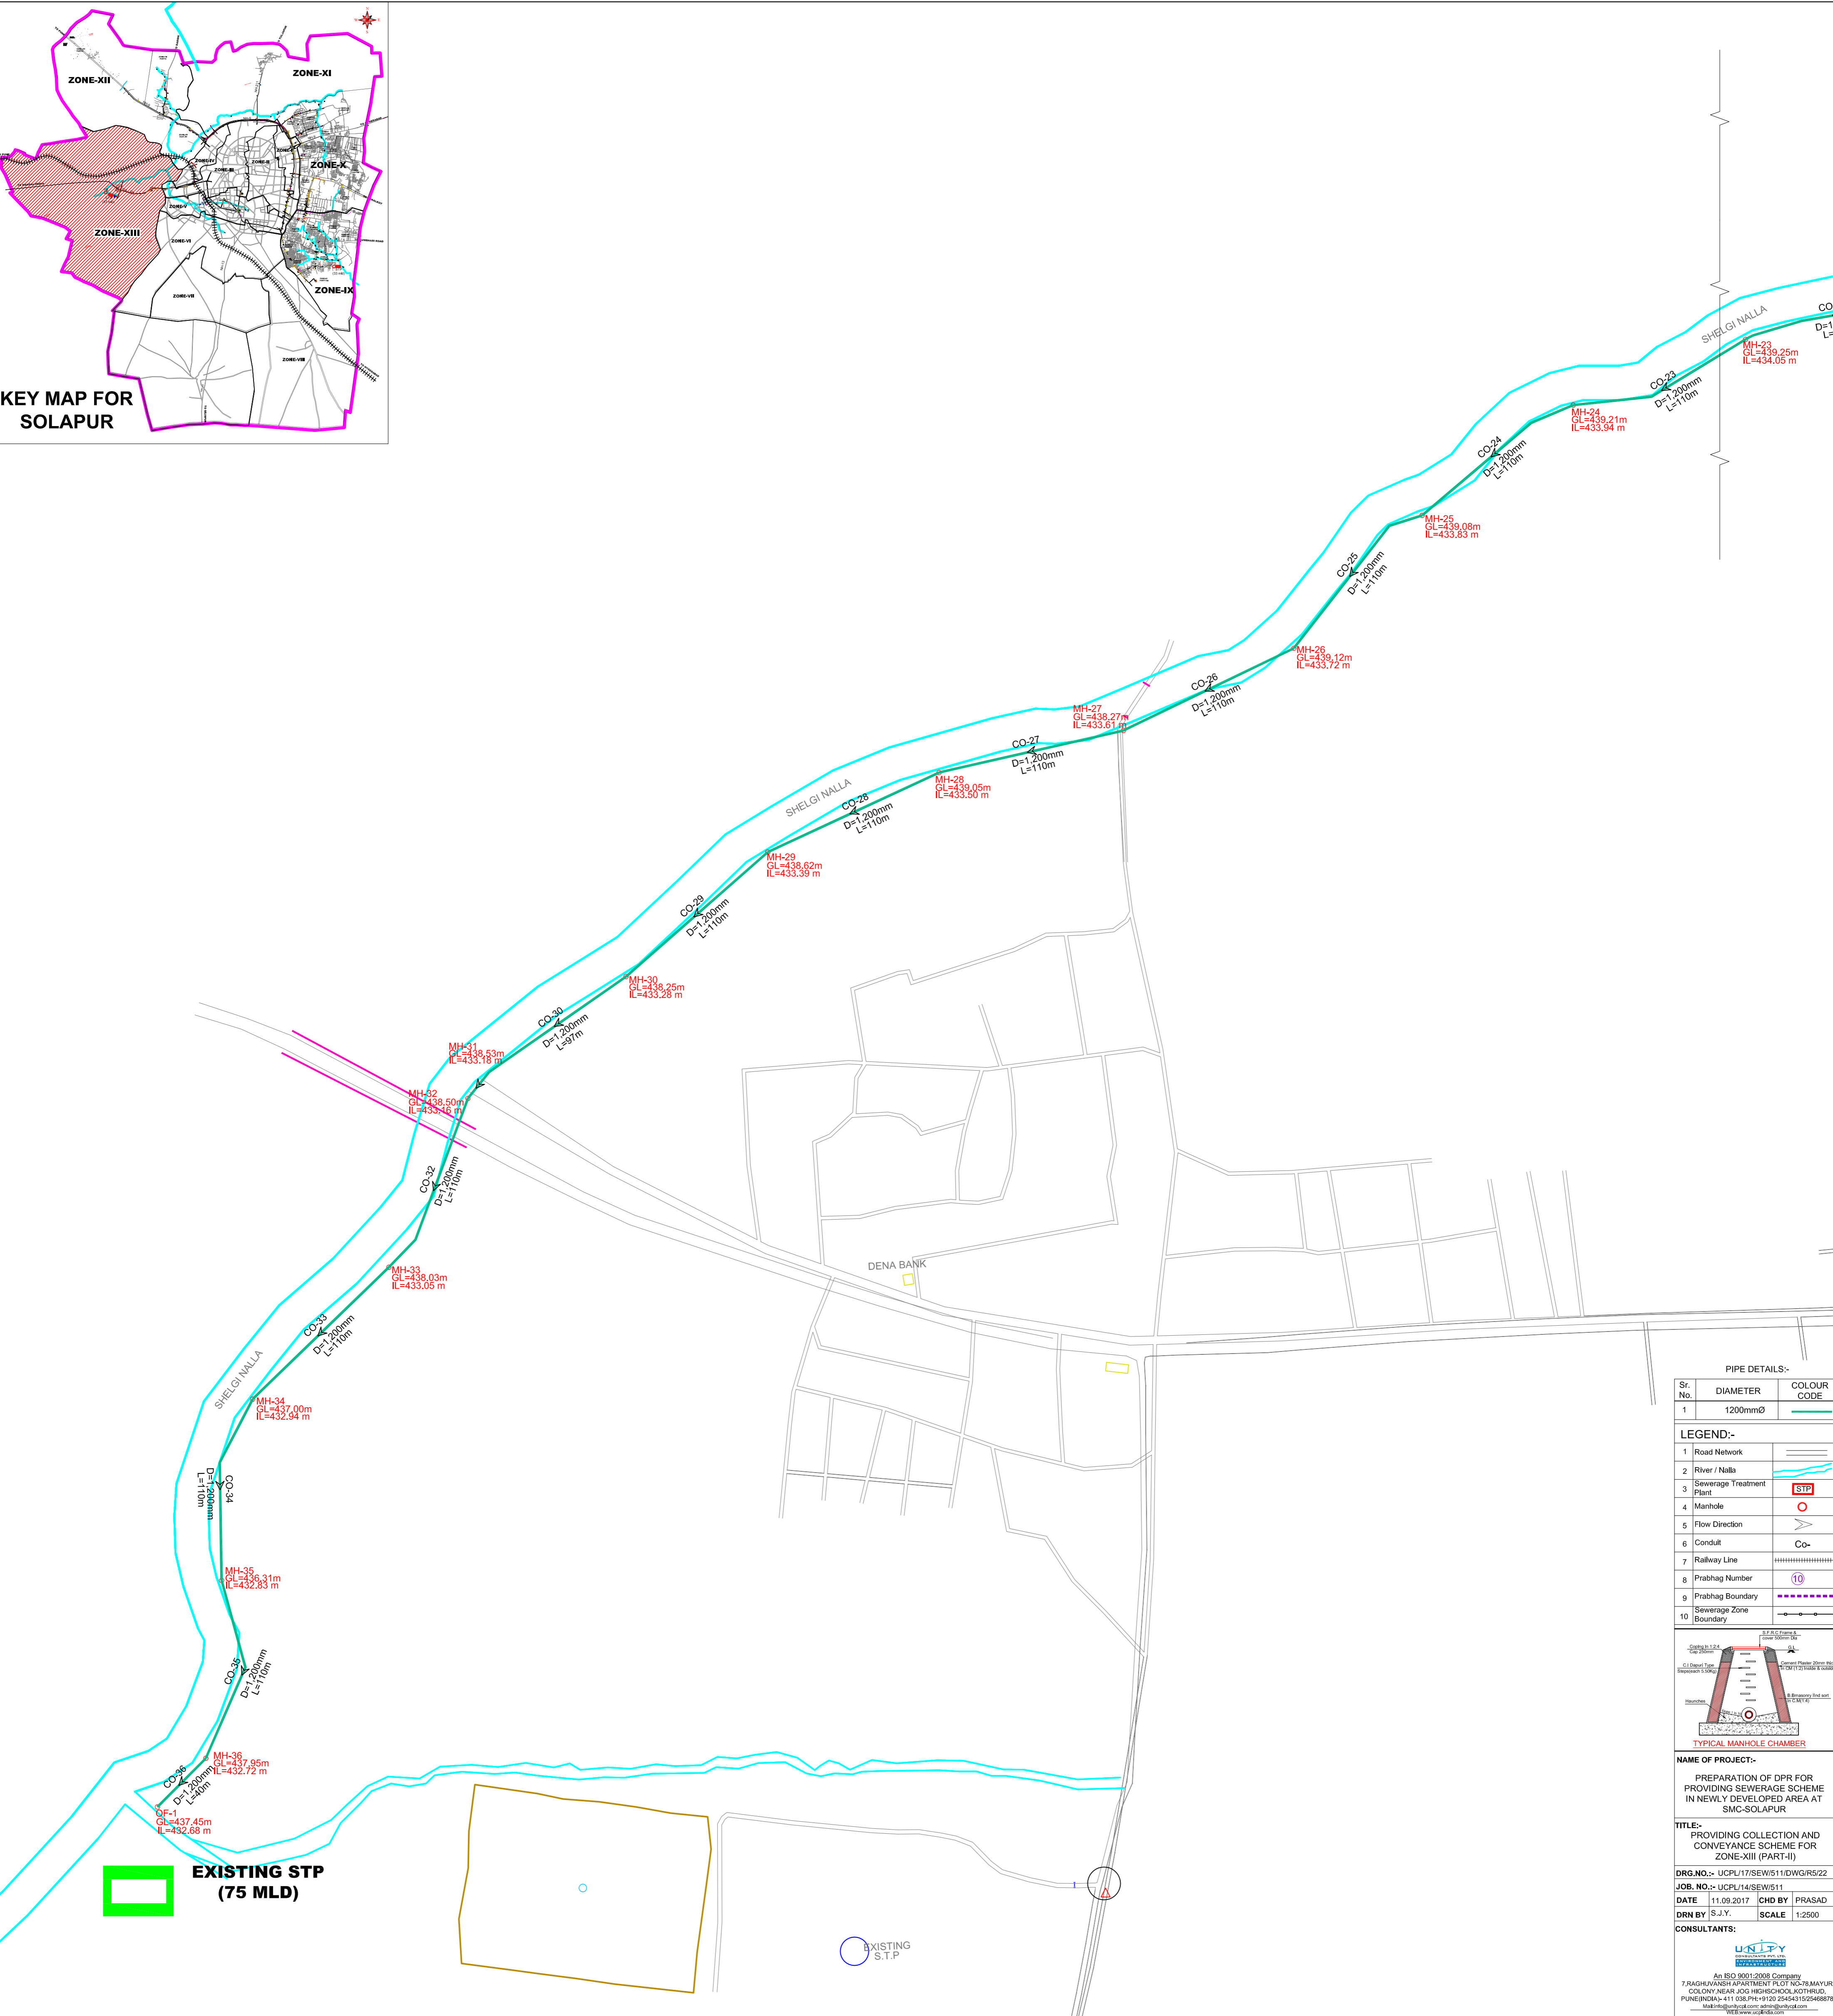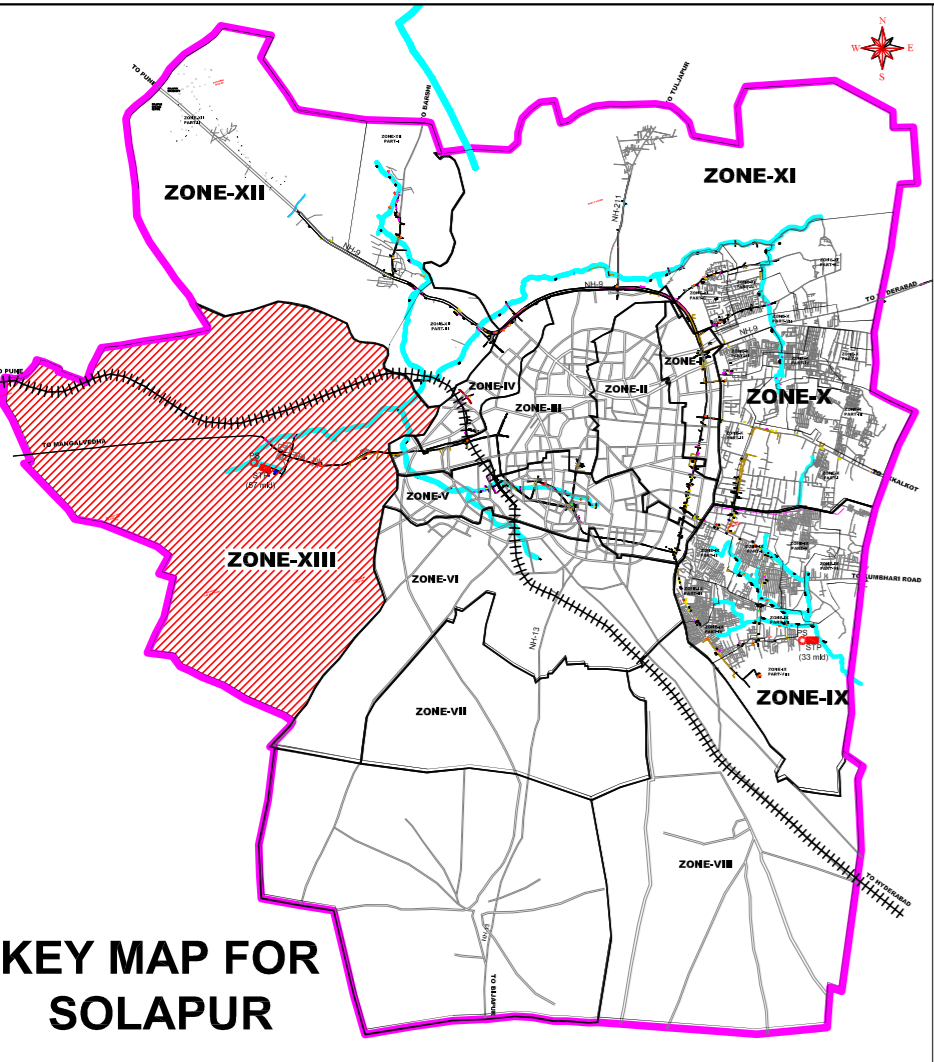

PIPE DETAILS:-

Sr. No.	DIAMETER	COLOUR CODE
1	1200mmØ	Green

LEGEND:-

1	Road Network	Grey line
2	River / Nalla	Blue line
3	Sewerage Treatment Plant	Red box with STP
4	Manhole	Red circle with O
5	Flow Direction	Blue arrow
6	Conduit	Green line with Co-
7	Railway Line	Black dashed line
8	Prabhag Number	Circle with 10
9	Prabhag Boundary	Red dashed line
10	Sewerage Zone Boundary	Black dashed line


TYPICAL MANHOLE CHAMBER

NAME OF PROJECT:-
PREPARATION OF DPR FOR PROVIDING SEWERAGE SCHEME IN NEWLY DEVELOPED AREA AT SMC-SOLAPUR

TITLE:-
PROVIDING COLLECTION AND CONVEYANCE SCHEME FOR ZONE-XIII (PART-II)

DRG.NO.:- UCPL/17/SEW/511/DWGR/5/22
JOB NO.:- UCPL/14/SEW/511
DATE 11.09.2017 **CHD BY** PRASAD
DRN BY S.J.Y. **SCALE** 1:2500

CONSULTANTS:

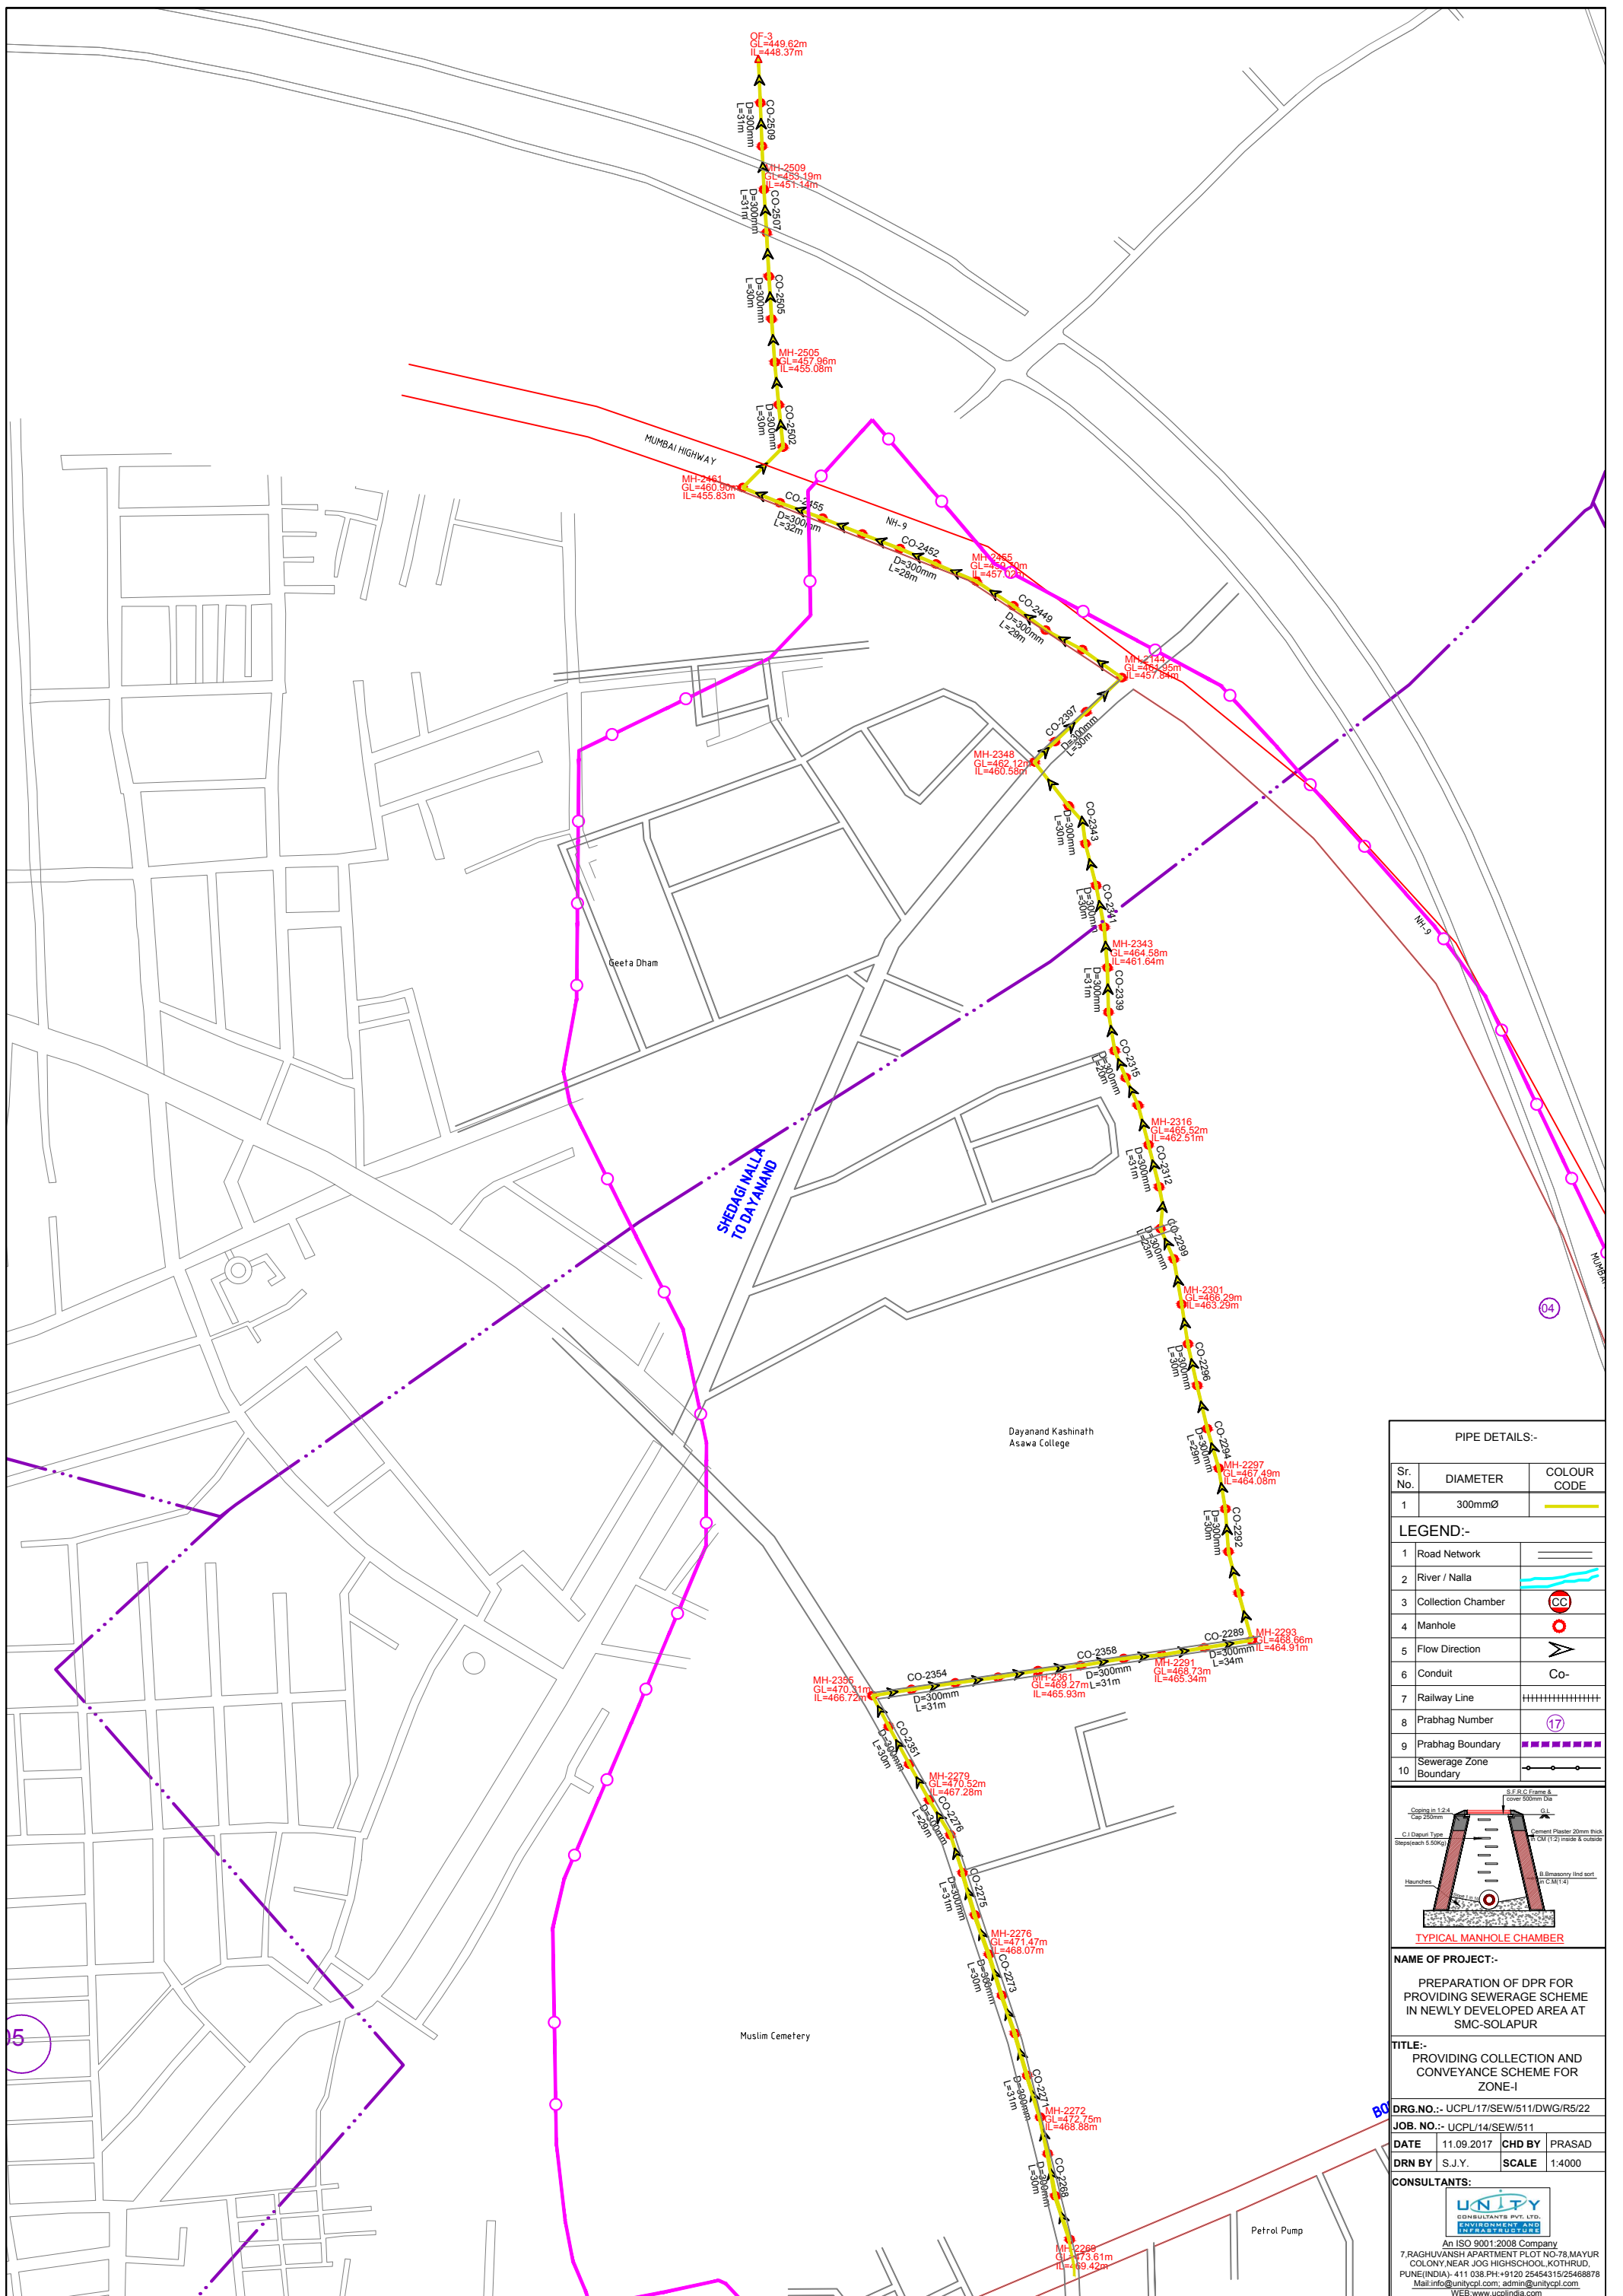

PIPE DETAILS:-

Sr. No.	DIAMETER	COLOUR CODE
1	300mmØ	

LEGEND:-

1	Road Network	
2	River / Nalla	
3	Collection Chamber	
4	Manhole	
5	Flow Direction	
6	Conduit	
7	Railway Line	
8	Prabhag Number	
9	Prabhag Boundary	
10	Sewerage Zone Boundary	

TYPICAL MANHOLE CHAMBER

NAME OF PROJECT:-
 PREPARATION OF DPR FOR PROVIDING SEWERAGE SCHEME IN NEWLY DEVELOPED AREA AT SMC-SOLAPUR



TITLE:-
 PROVIDING COLLECTION AND CONVEYANCE SCHEME FOR ZONE-I

DRG.NO.:- UCPL/17/SEW/511/DWG/R5/22
JOB. NO.:- UCPL/14/SEW/511

DATE 11.09.2017 **CHD BY** PRASAD
DRN BY S.J.Y. **SCALE** 1:4000

CONSULTANTS:

UNIPY
 CONSULTANTS PVT. LTD.
 ENVIRONMENT AND INFRASTRUCTURE
 An ISO 9001:2008 Company
 7, RAGHUVANSH APARTMENT PLOT NO.78, MAYUR COLONY, NEAR JOG HIGHSCHOOL, KOTHRUD, PUNE (INDIA) - 411 038. PH: +9120 25454315/25468878
 Mail: info@unipycpl.com; admin@unipycpl.com
 WEB: www.unipindia.com

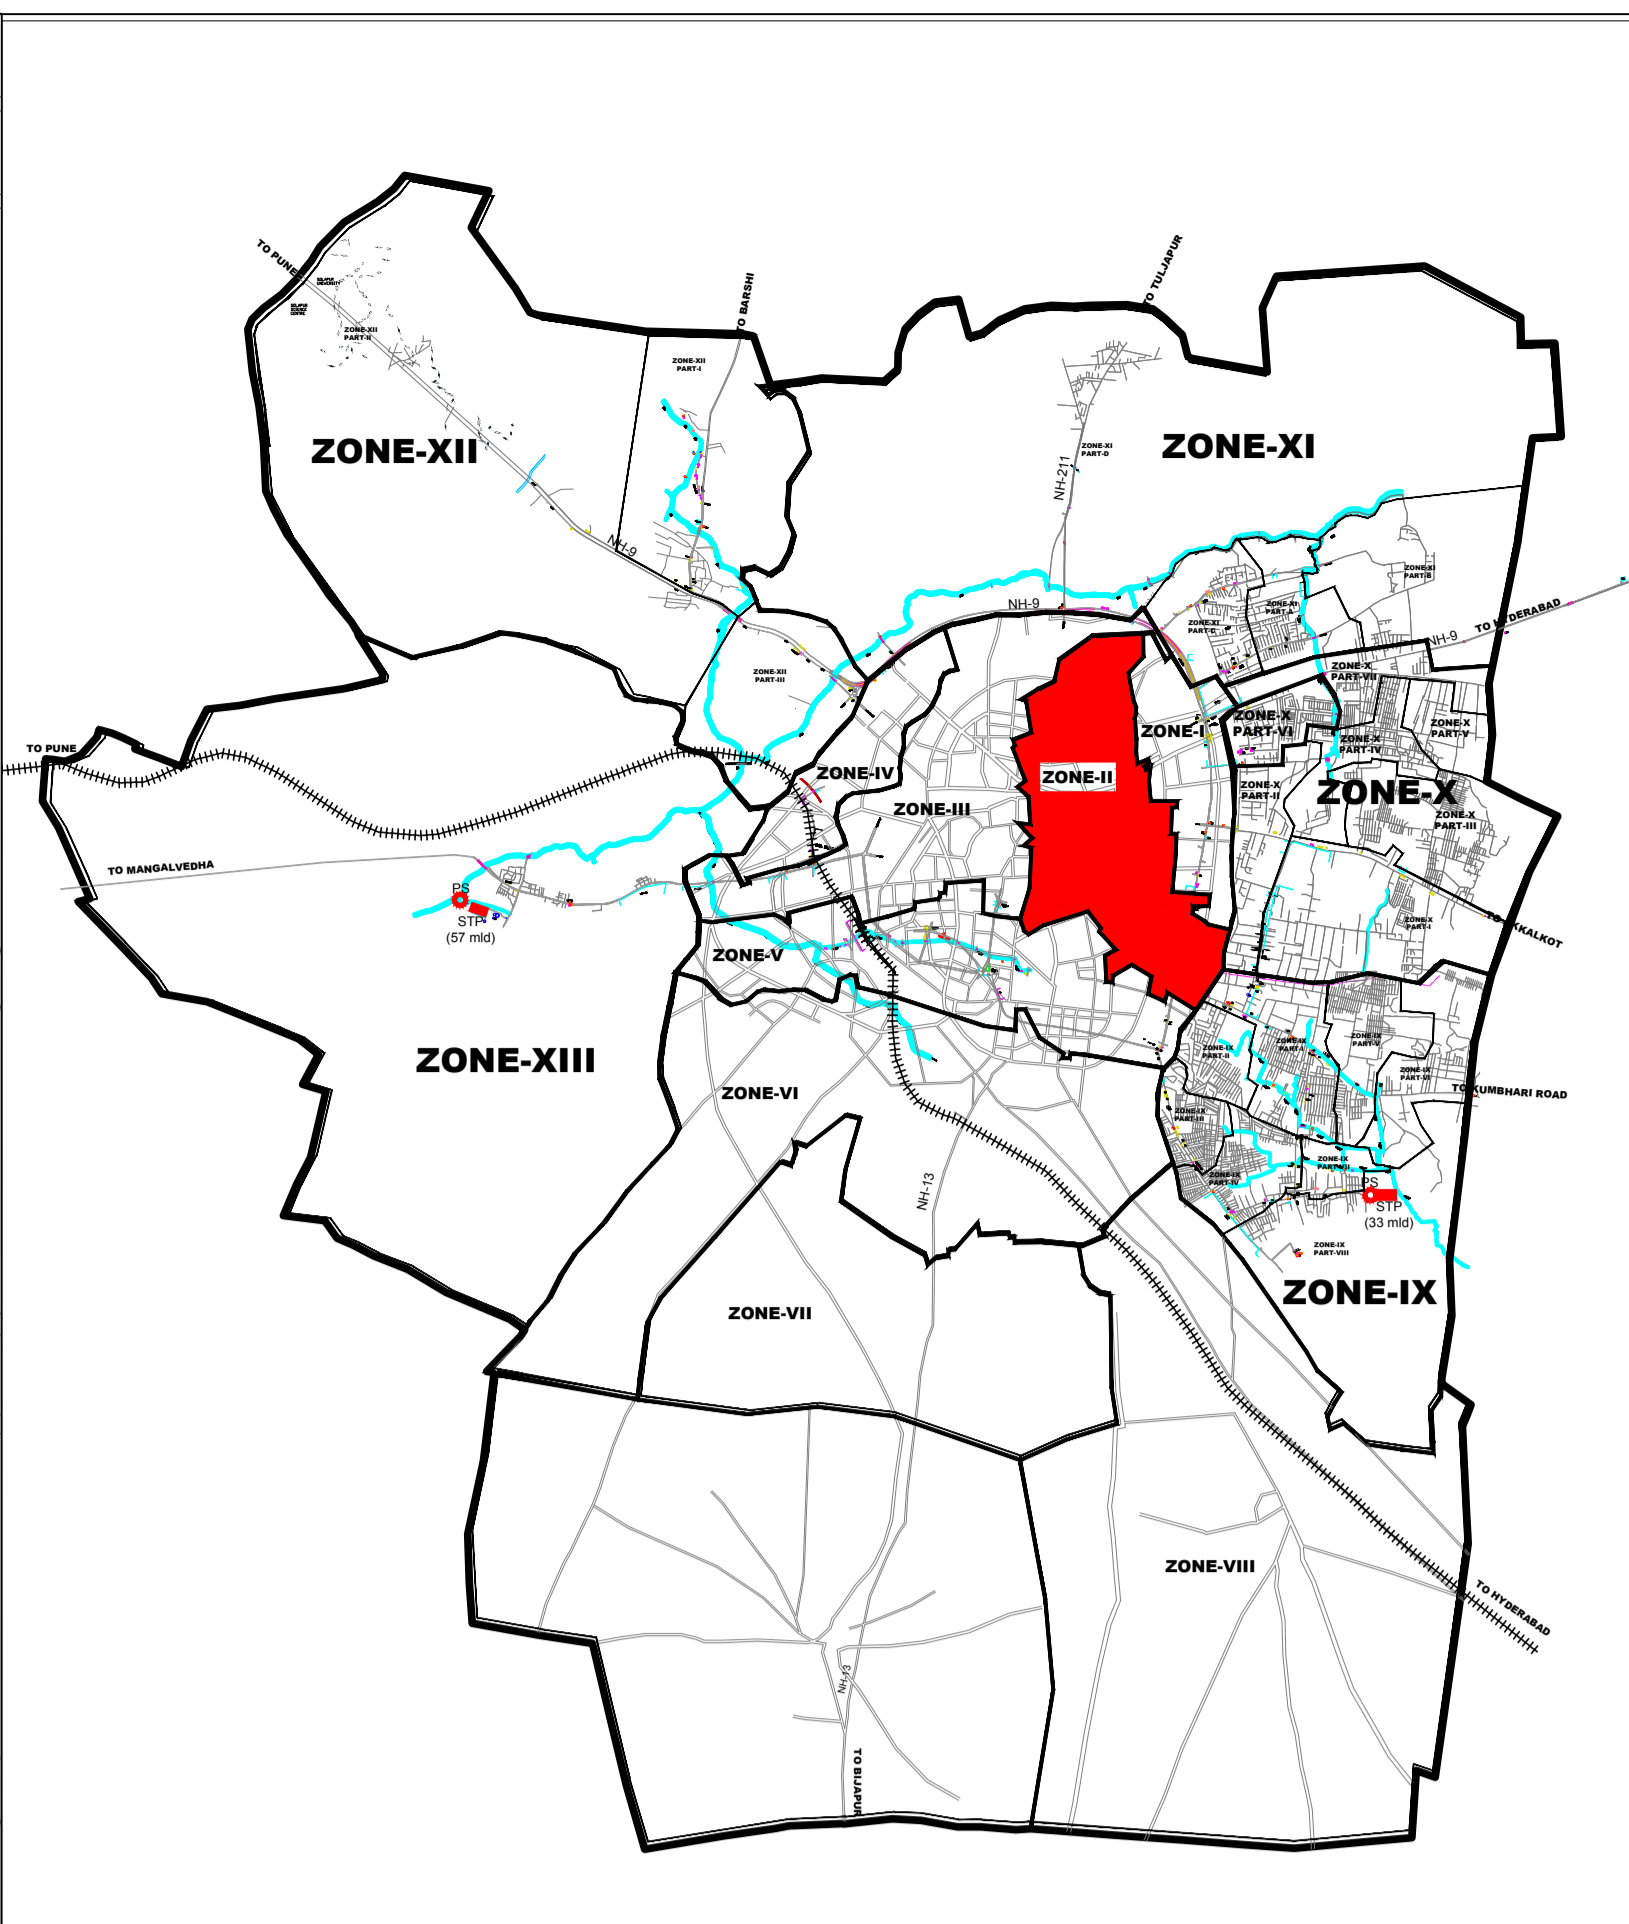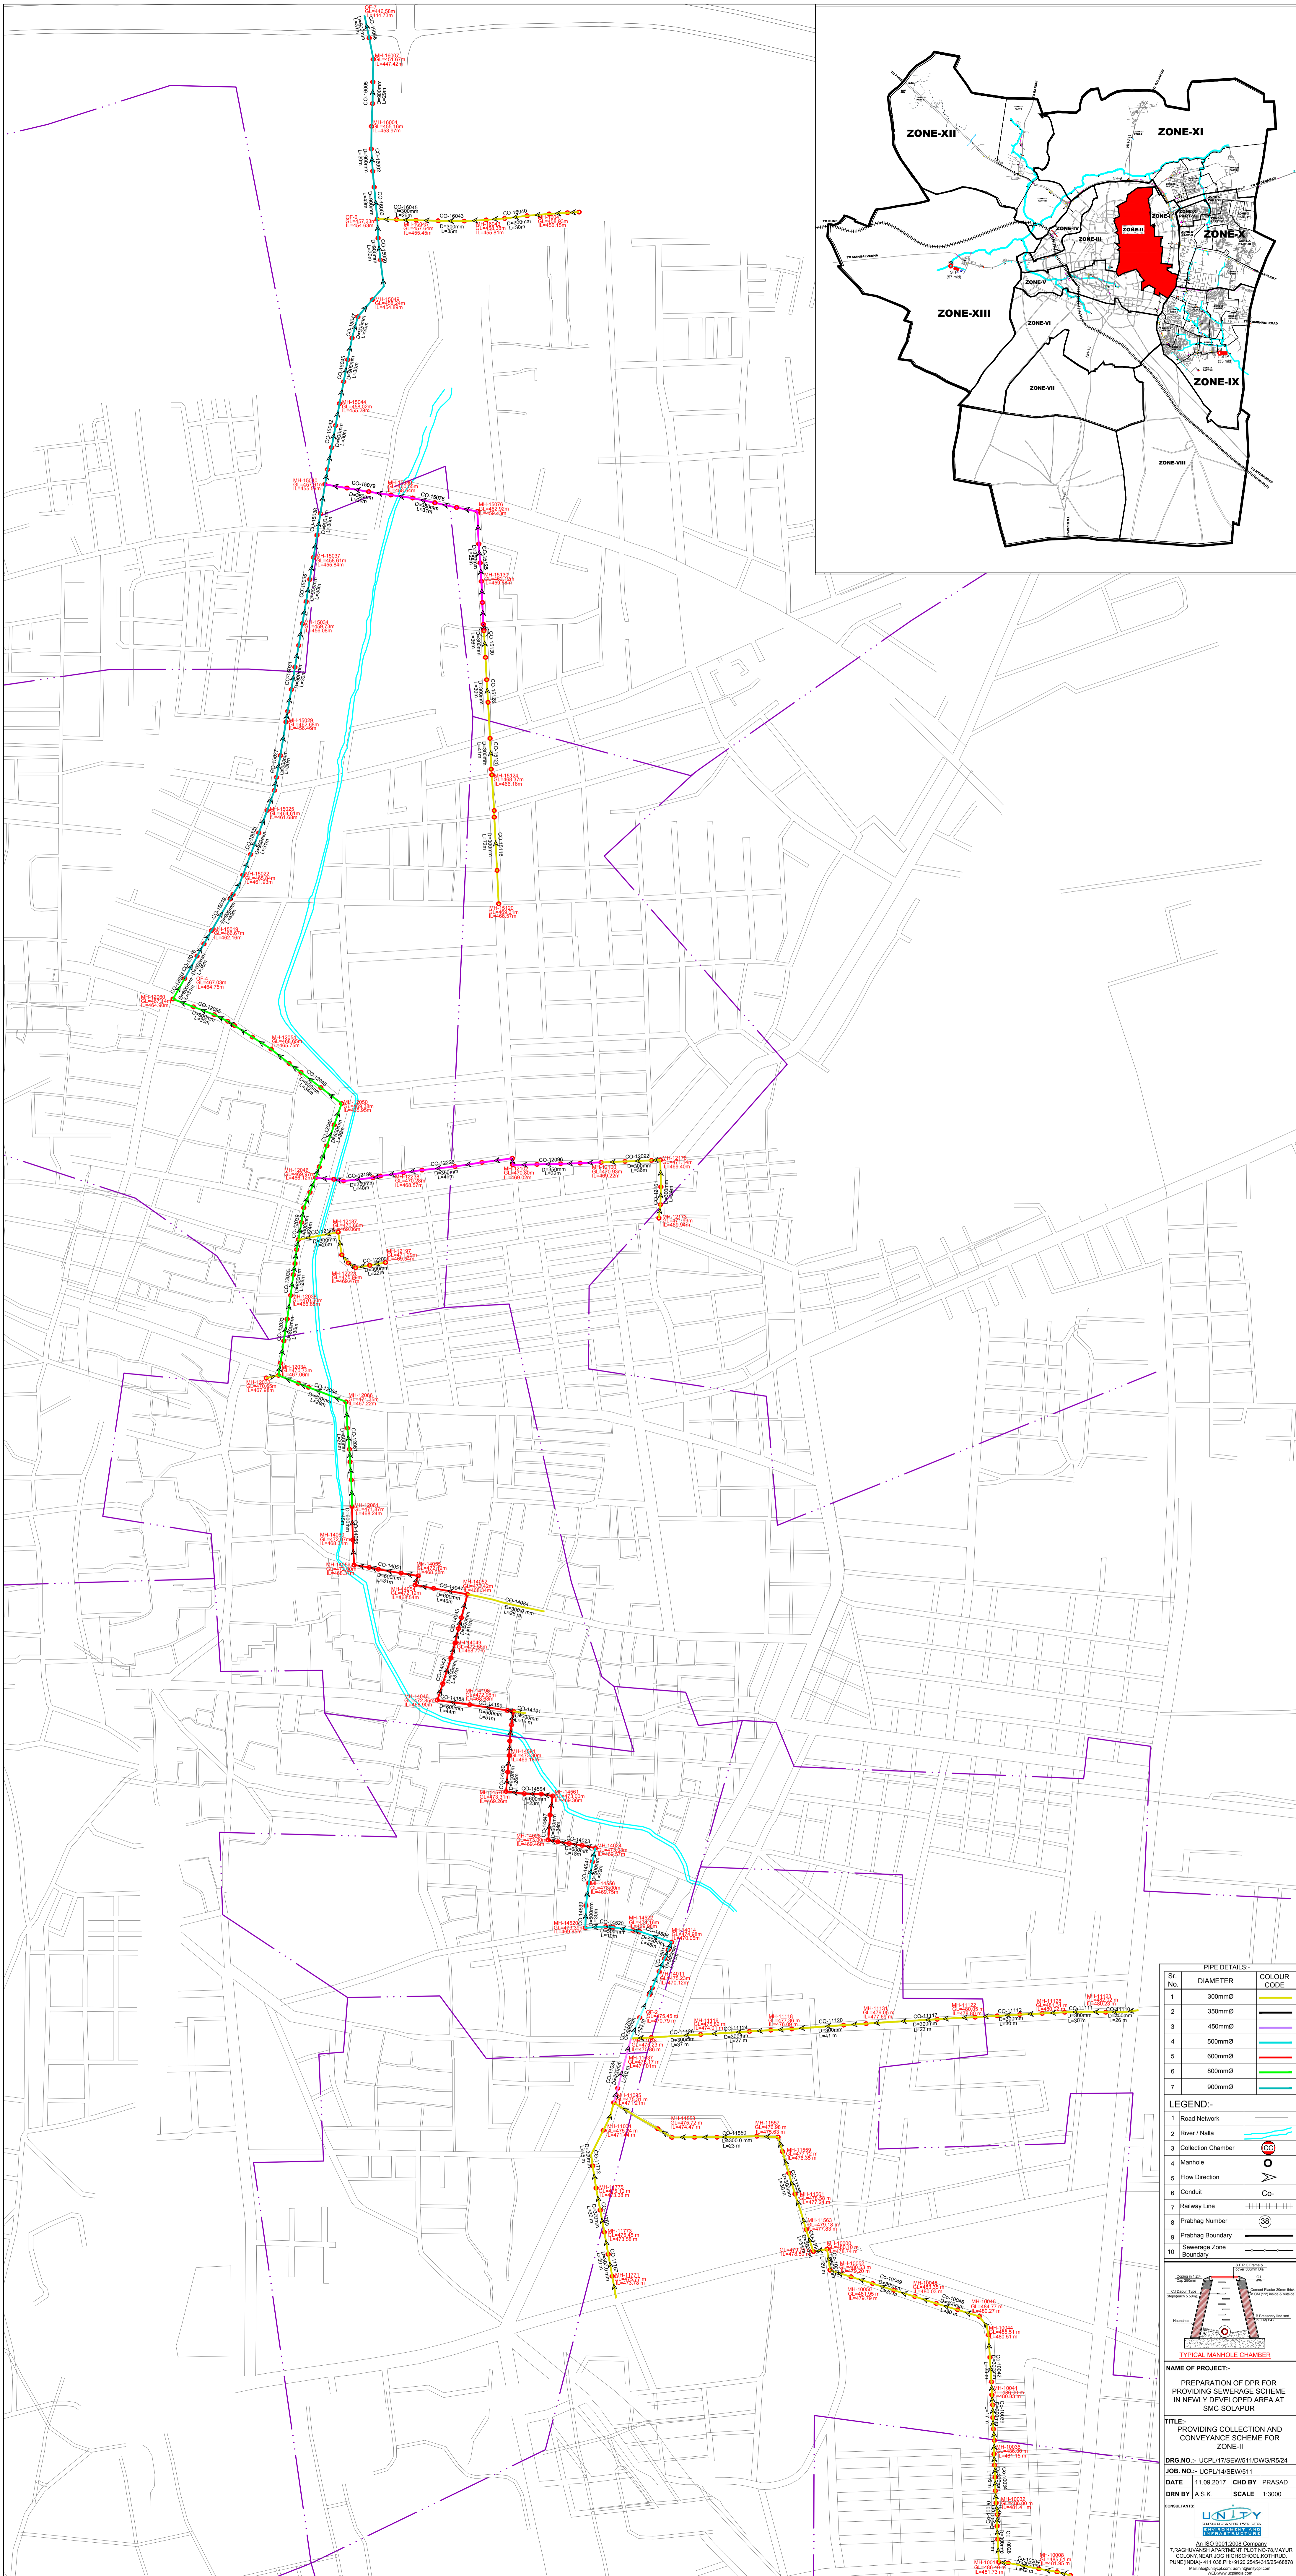

PIPE DETAILS:		
Sr No.	DIAMETER	COLOUR CODE
1	300mmØ	Yellow
2	350mmØ	Black
3	450mmØ	Purple
4	500mmØ	Cyan
5	600mmØ	Red
6	800mmØ	Green
7	900mmØ	Blue

LEGEND:	
1	Road Network
3	Collection Chamber
4	Manhole
5	Flow Direction
6	Conduit
7	Railway Line
8	Prathag Number
9	Prathag Boundary
10	Sewerage Zone Boundary


TYPICAL MANHOLE CHAMBER

NAME OF PROJECT:
PREPARATION OF DPR FOR PROVIDING SEWERAGE SCHEME IN NEWLY DEVELOPED AREA AT SMC-SOLAPUR

TITLE:
PROVIDING COLLECTION AND CONVEYANCE SCHEME FOR ZONE-II


DATE: 11.09.2017 **CHD BY:** PIRASAD
DRN BY: A.S.K. **SCALE:** 1:3000

UNILTY
 AN ISO 9001:2008 Company

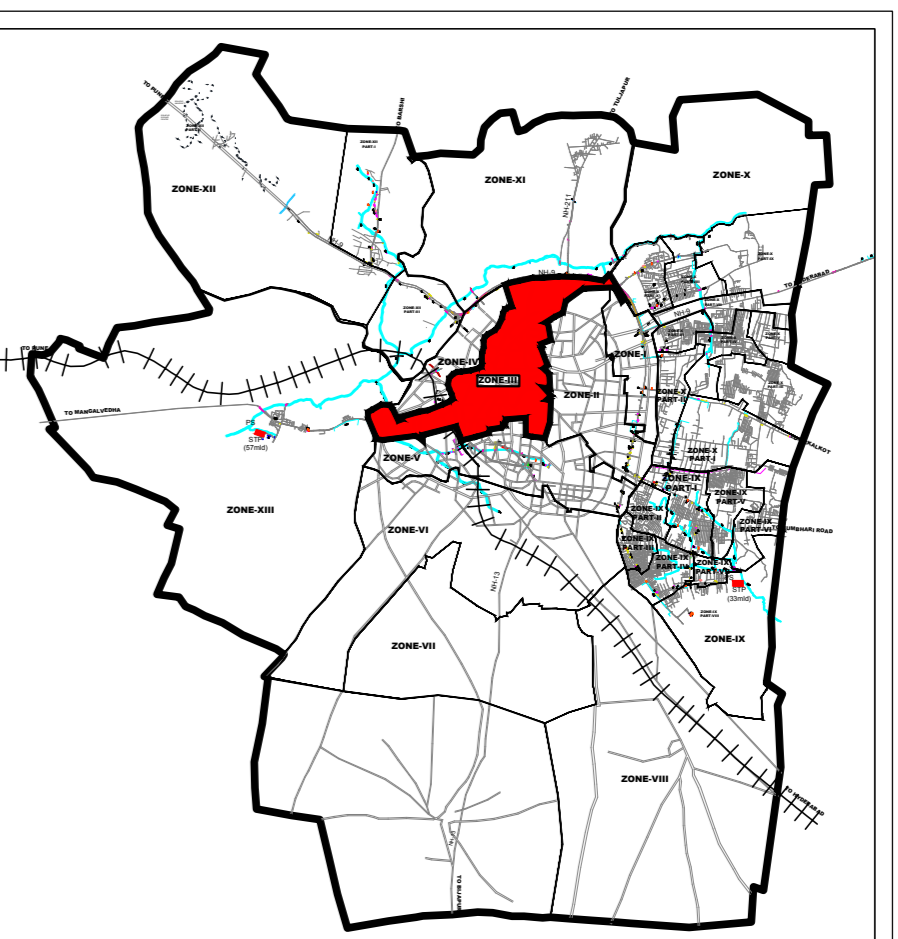

PIPE DETAILS:-		
Sl. No.	DIAMETER	COLOR CODE
1	300mmØ	Red
2	350mmØ	Green
3	400mmØ	Blue
4	500mmØ	Magenta
5	600mmØ	Cyan
6	700mmØ	Black

LEGEND:-	
1	Road Network
2	River / Nalla
3	Collection Chamber
4	Manhole
5	Flow Direction
6	Conduit
7	Railway Line
8	Prabhag Number
9	Prabhag Boundary
10	Sewerage Zone Boundary


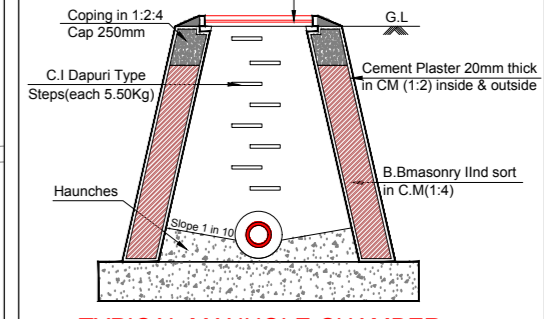


NAME OF PROJECT:-
PREPARATION OF DPR FOR PROVIDING SEWERAGE SCHEME IN NEWLY DEVELOPED AREA AT SMC-SOLAPUR

TITLE:-
PROVIDING COLLECTION AND CONVEYANCE SCHEME FOR ZONE-III

DRG NO.:- UCPL17/SEW511/DWGR525
JOB NO.:- UCPL14/SEW511
DATE 11.09.2017 **CHD BY** PRASAD
DRN BY A.S.K. **SCALE** 1:2500

CONSULTANTS
UNIPY
An ISO 9001:2008 Company
17, BACHCHAWAN APARTMENT 1ST FLOOR, MARAYUR COLONY NEAR JCG HIGHSCHOOL, KOTHRUD, PUNE (INDIA) - 411 038. PH: +91 20 2545419/2545878
www.unipy.com unipy@unipy.com

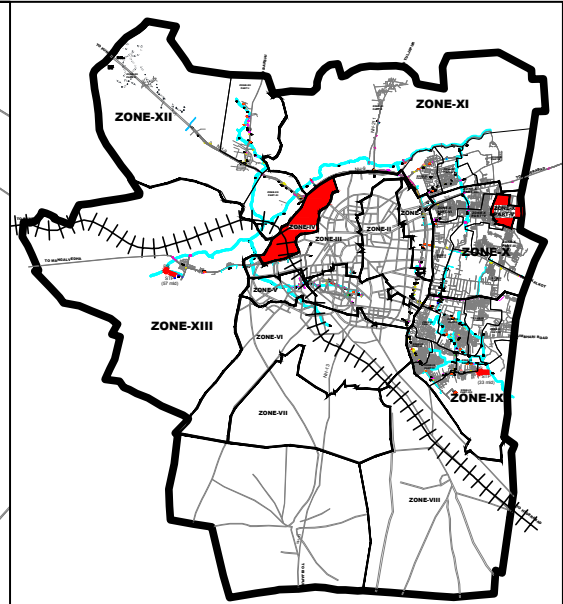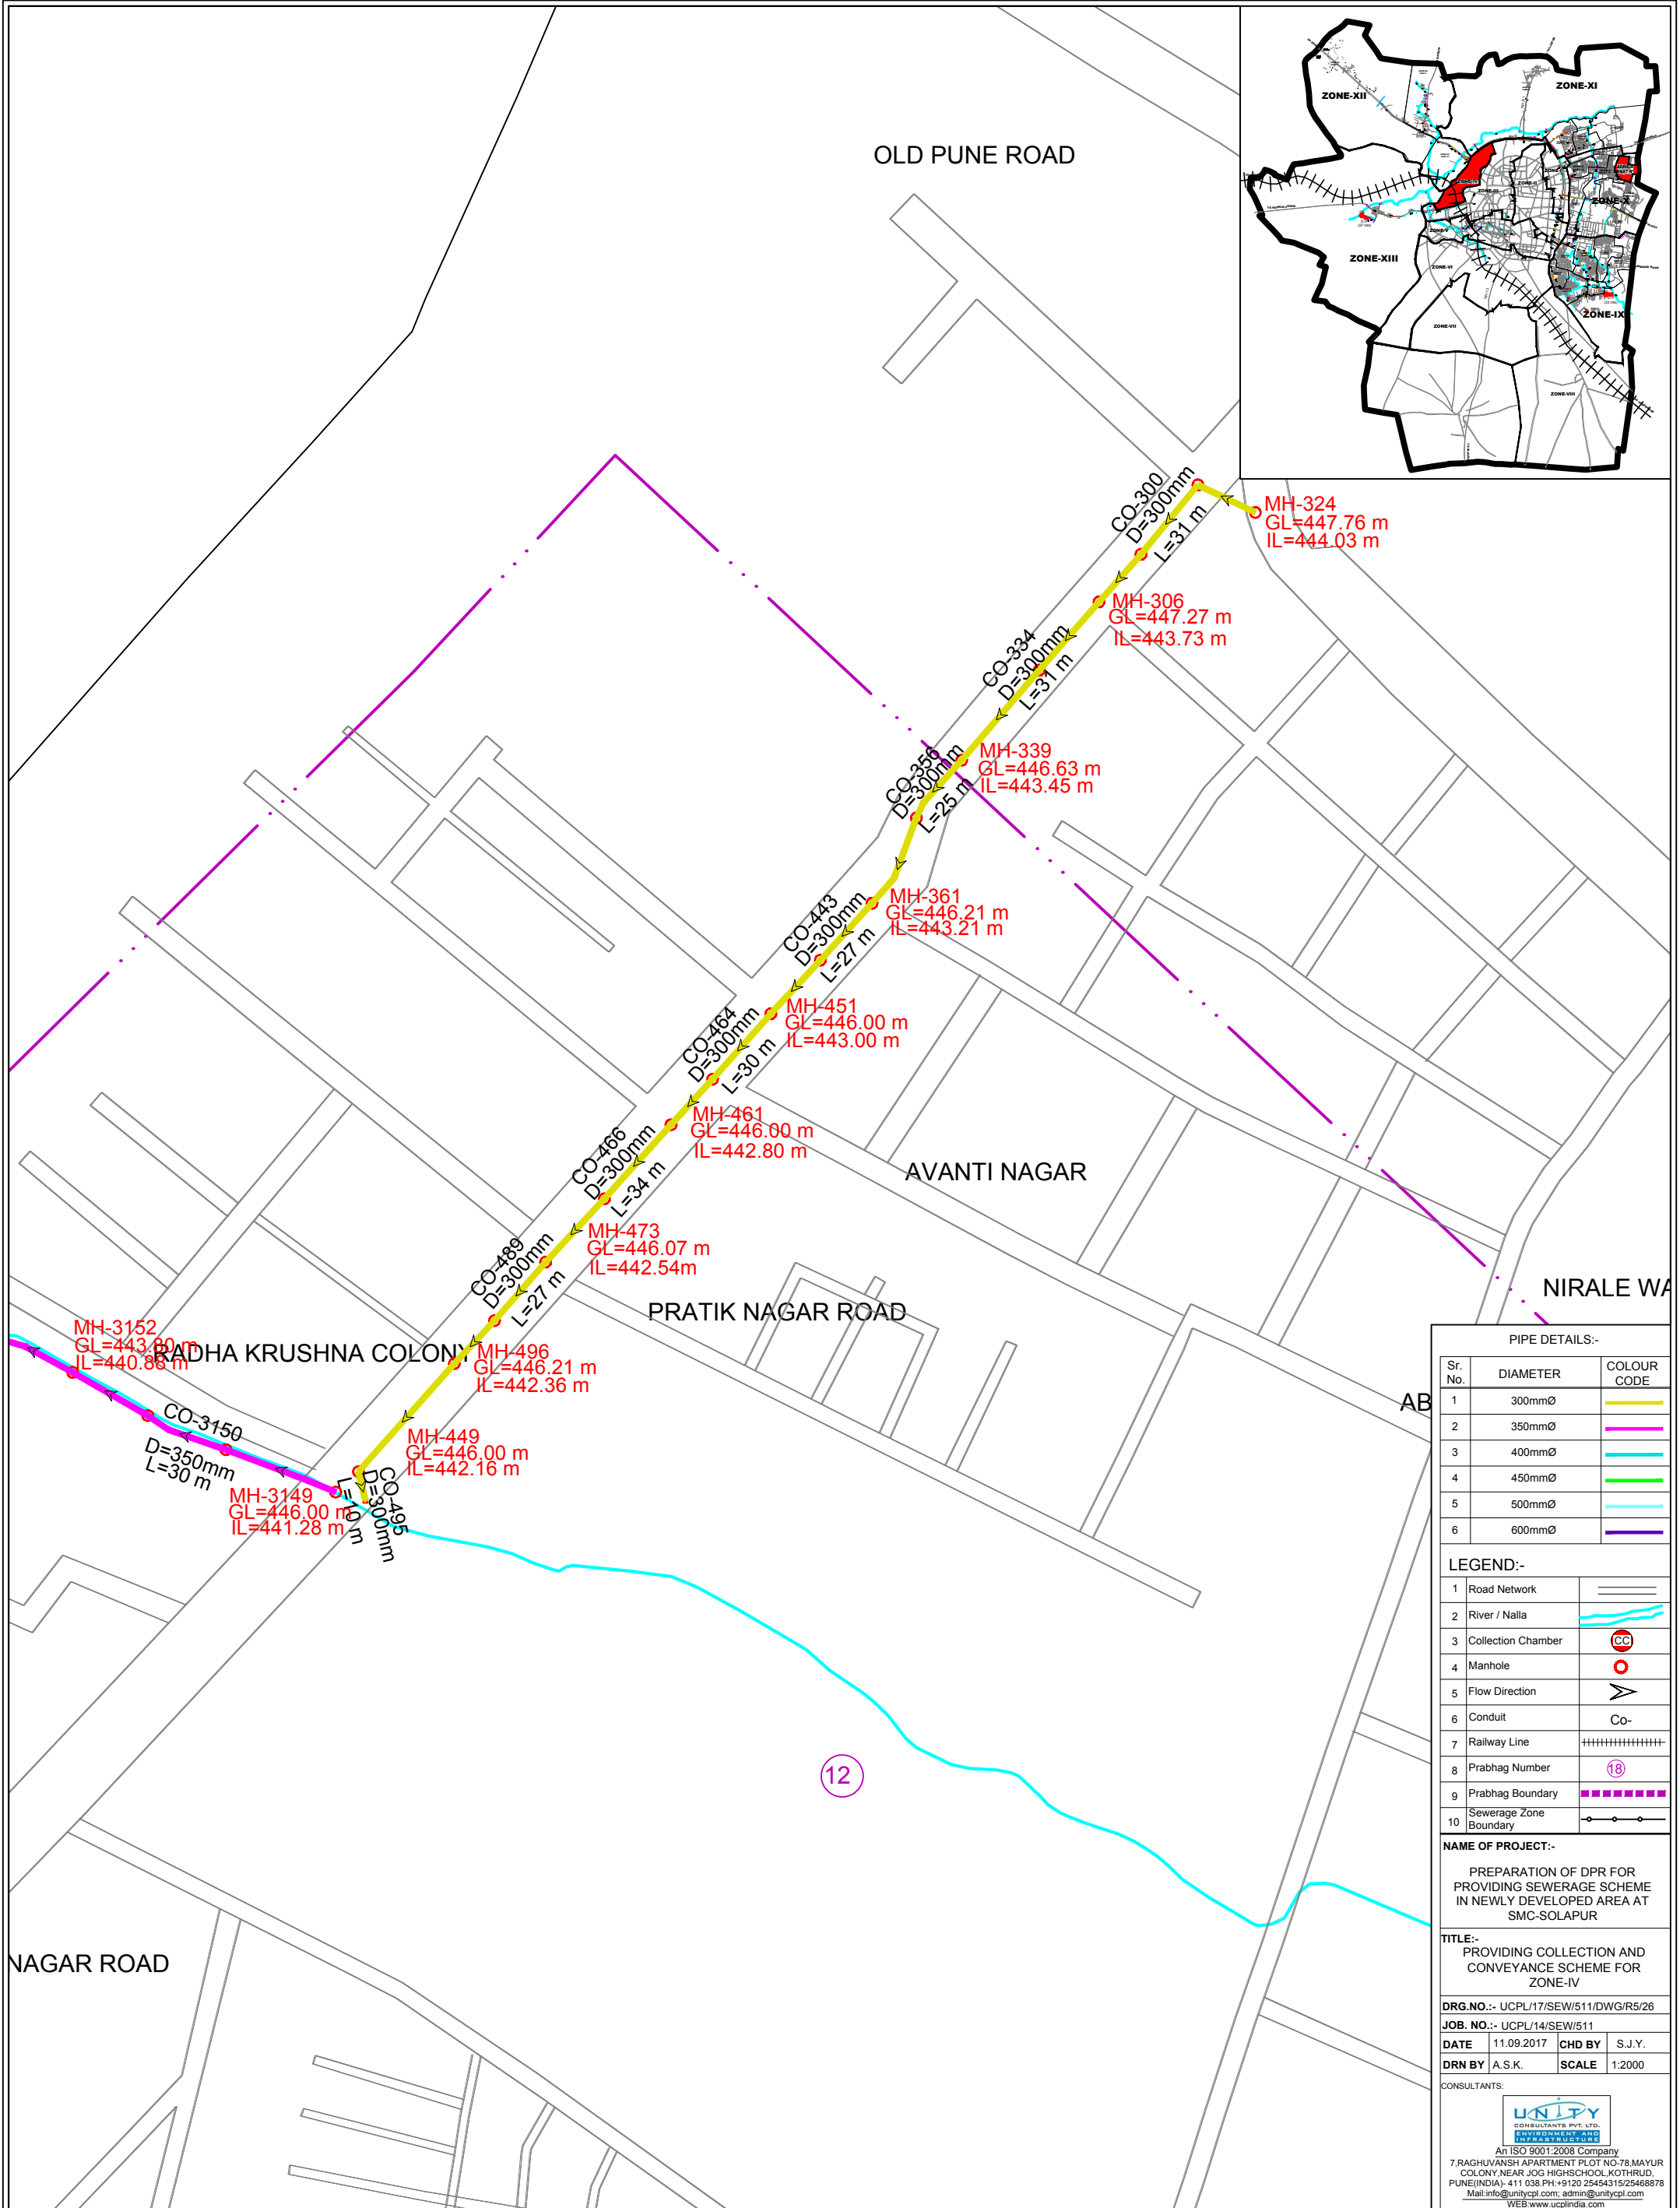

PIPE DETAILS:-

Sr. No.	DIAMETER	COLOUR CODE
1	300mmØ	Yellow
2	350mmØ	Pink
3	400mmØ	Cyan
4	450mmØ	Green
5	500mmØ	Light Blue
6	600mmØ	Purple

LEGEND:-

1	Road Network	Grey lines
2	River / Nalla	Cyan line
3	Collection Chamber	CC in a circle
4	Manhole	M in a circle
5	Flow Direction	Arrow
6	Conduit	Co-
7	Railway Line	Parallel lines
8	Prabhag Number	18 in a circle
9	Prabhag Boundary	Dashed purple line
10	Sewerage Zone Boundary	Dashed black line



NAME OF PROJECT:-
 PREPARATION OF DPR FOR PROVIDING SEWERAGE SCHEME IN NEWLY DEVELOPED AREA AT SMC-SOLAPUR

TITLE:-
 PROVIDING COLLECTION AND CONVEYANCE SCHEME FOR ZONE-IV

DRG. NO.:- UCPL/17/SEW/511/DWG/R5/26
 JOB. NO.:- UCPL/14/SEW/511
 DATE 11.09.2017 CHD BY S.J.Y.
 DRN BY A.S.K. SCALE 1:2000

CONSULTANTS:

An ISO 9001:2008 Company
 7, RAGHUVANSH APARTMENT PLOT NO-78, MAYUR COLONY NEAR JOG HIGHSCHOOL, KOTHRUD, PUNE (INDIA) - 411 038. PH: +91 20 25454315/25468878. Mail: info@unitycpl.com; admin@unitycpl.com. WEB: www.unitycpl.com

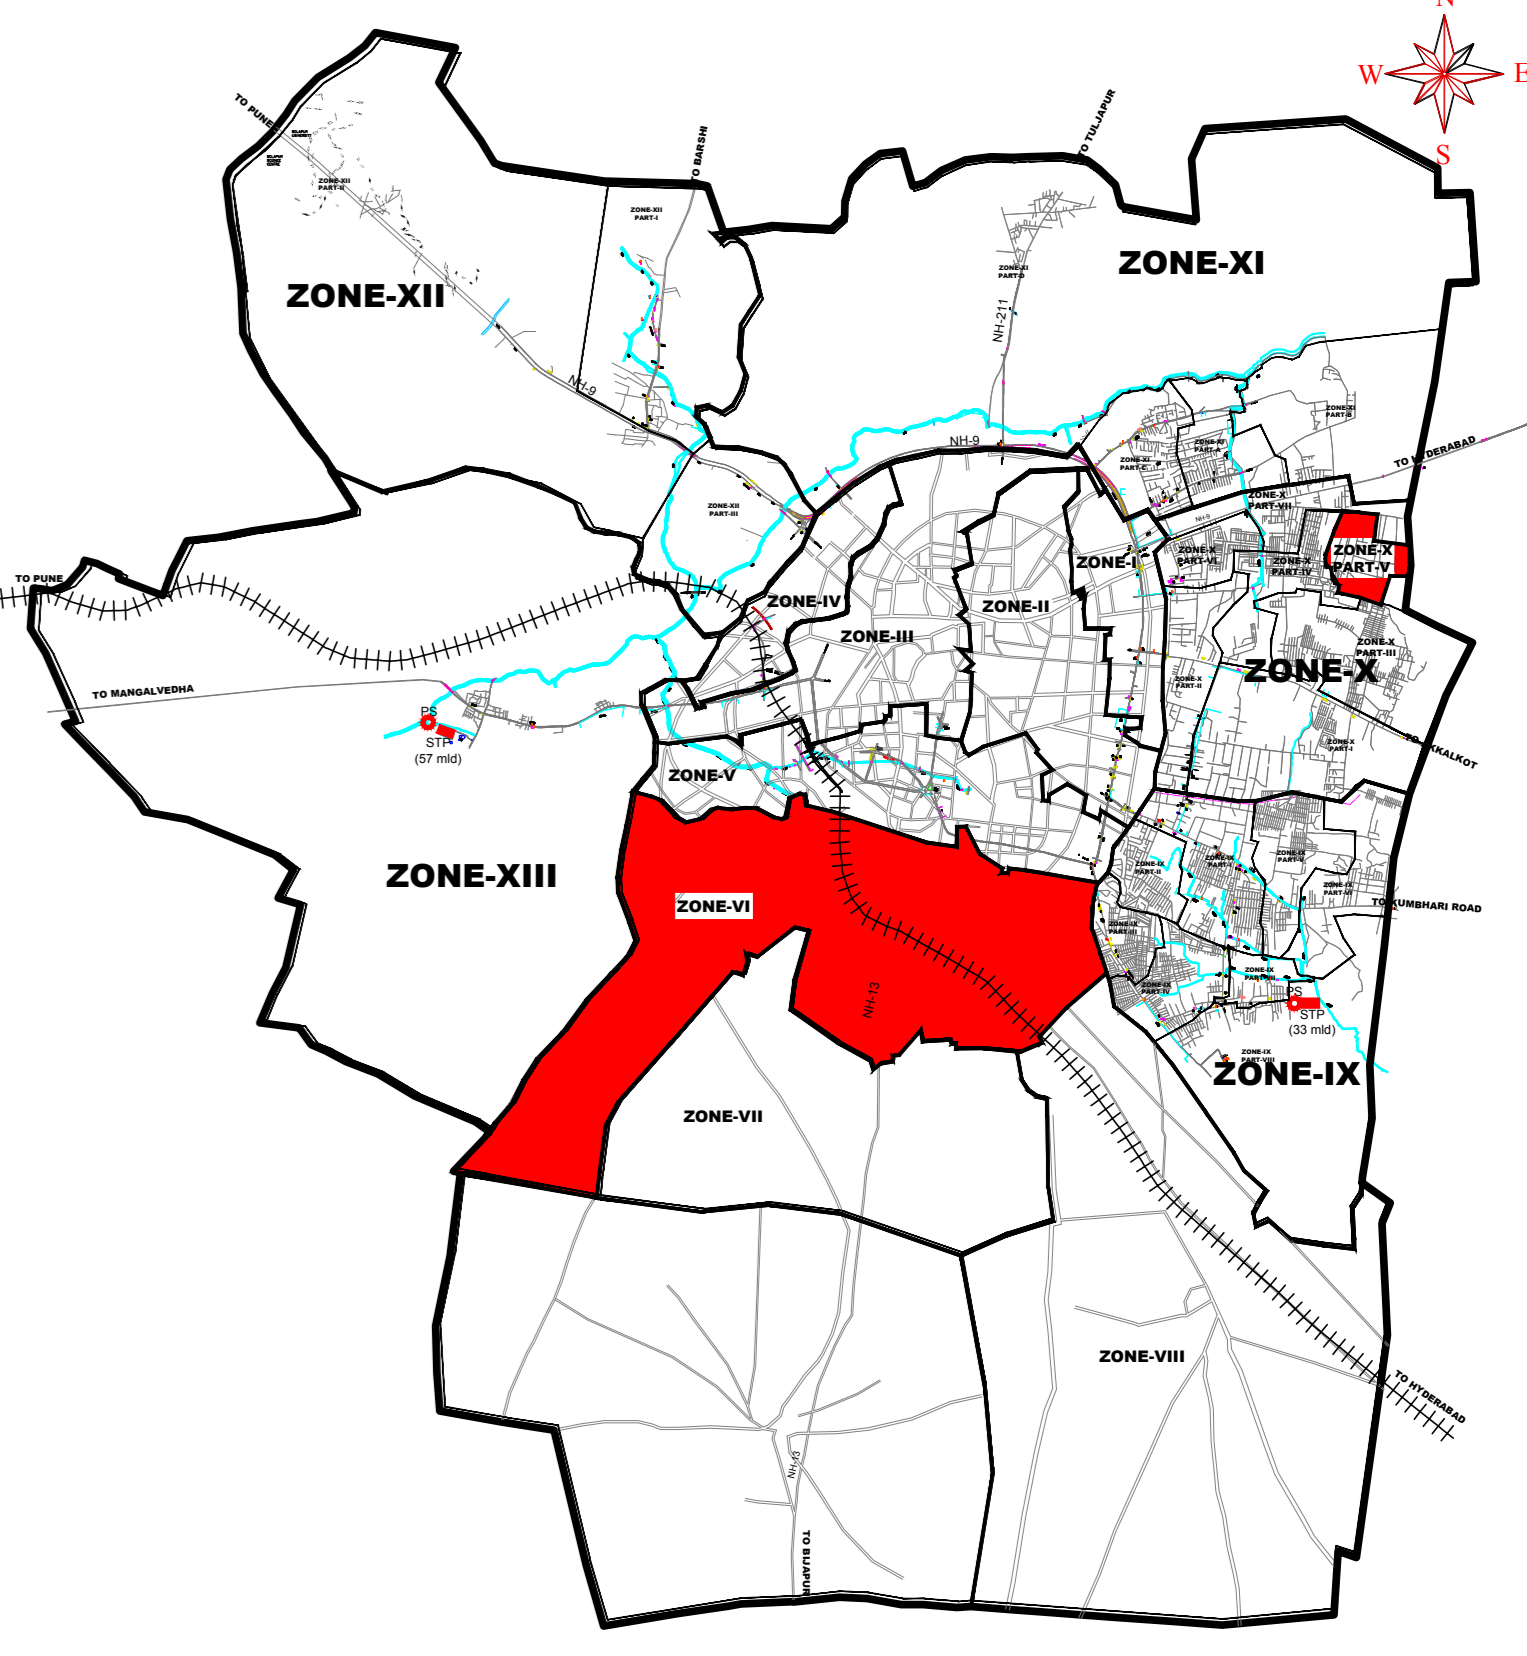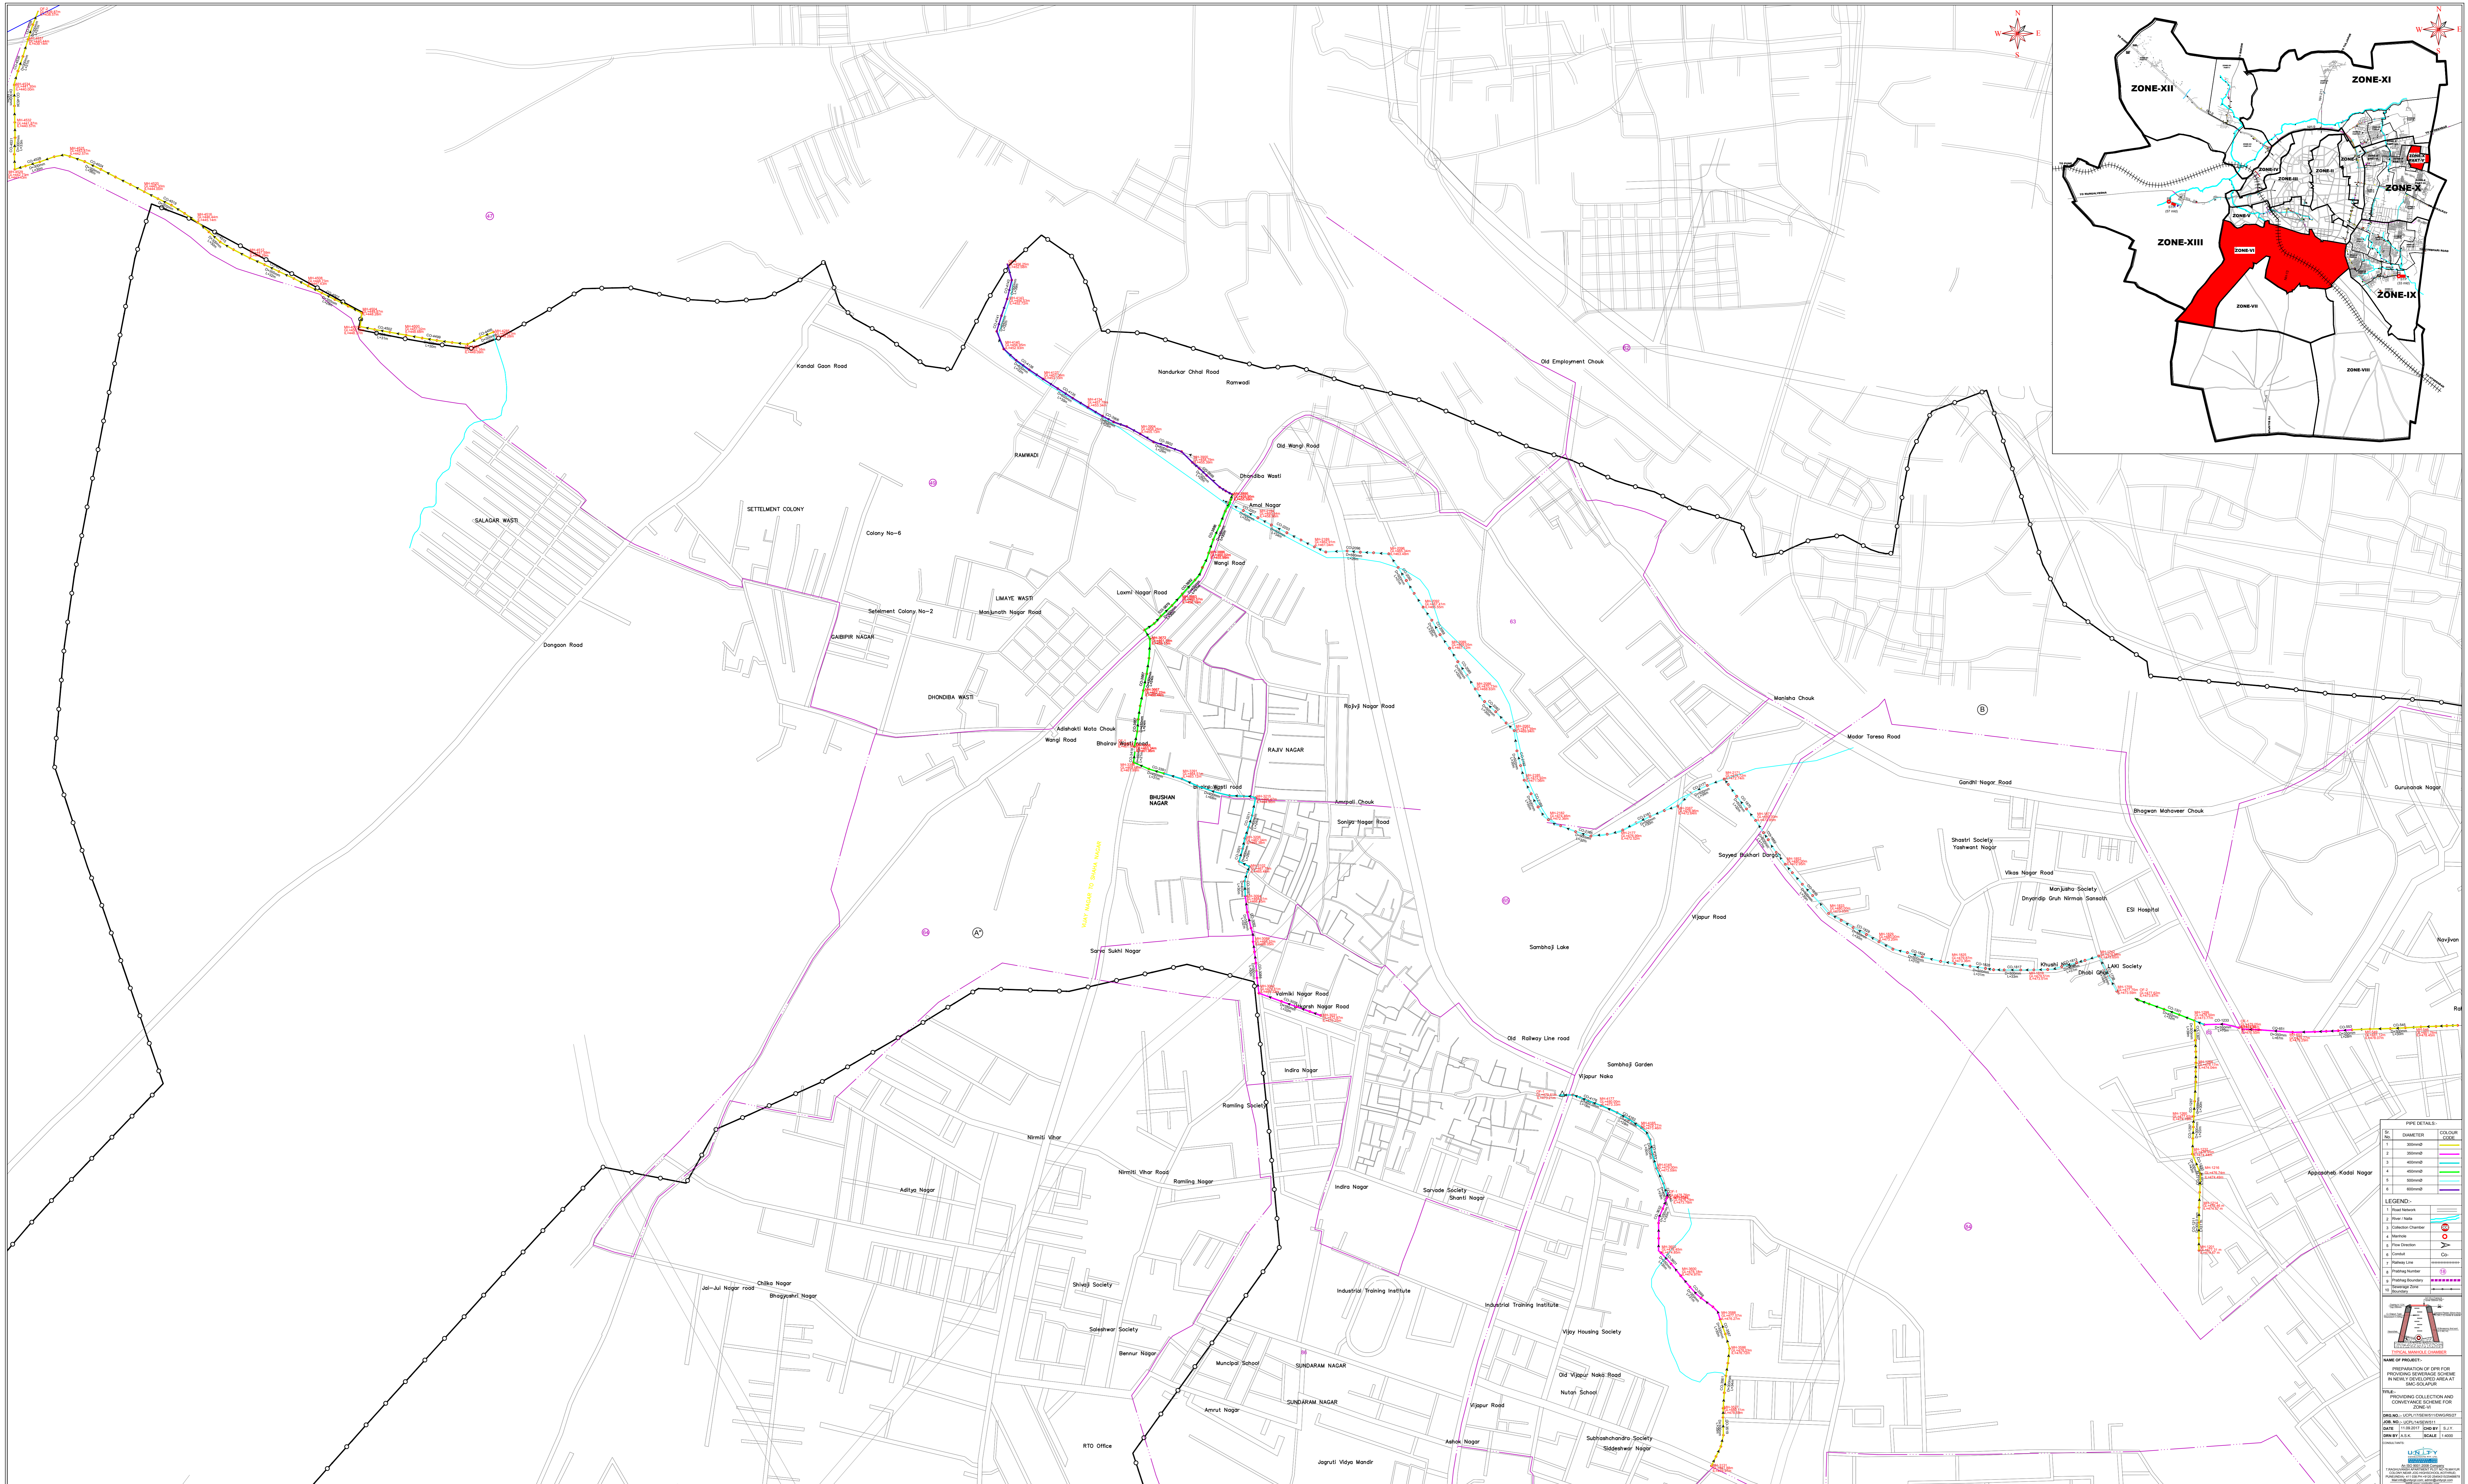

PIPE DETAILS

Sl. No.	DIAMETER	COLOR

LEGEND


NAME OF PROJECT
 PROJECTING COLLECTION AND CONVEYANCE SCHEME FOR ZONE-VI


