


SHOP LINE

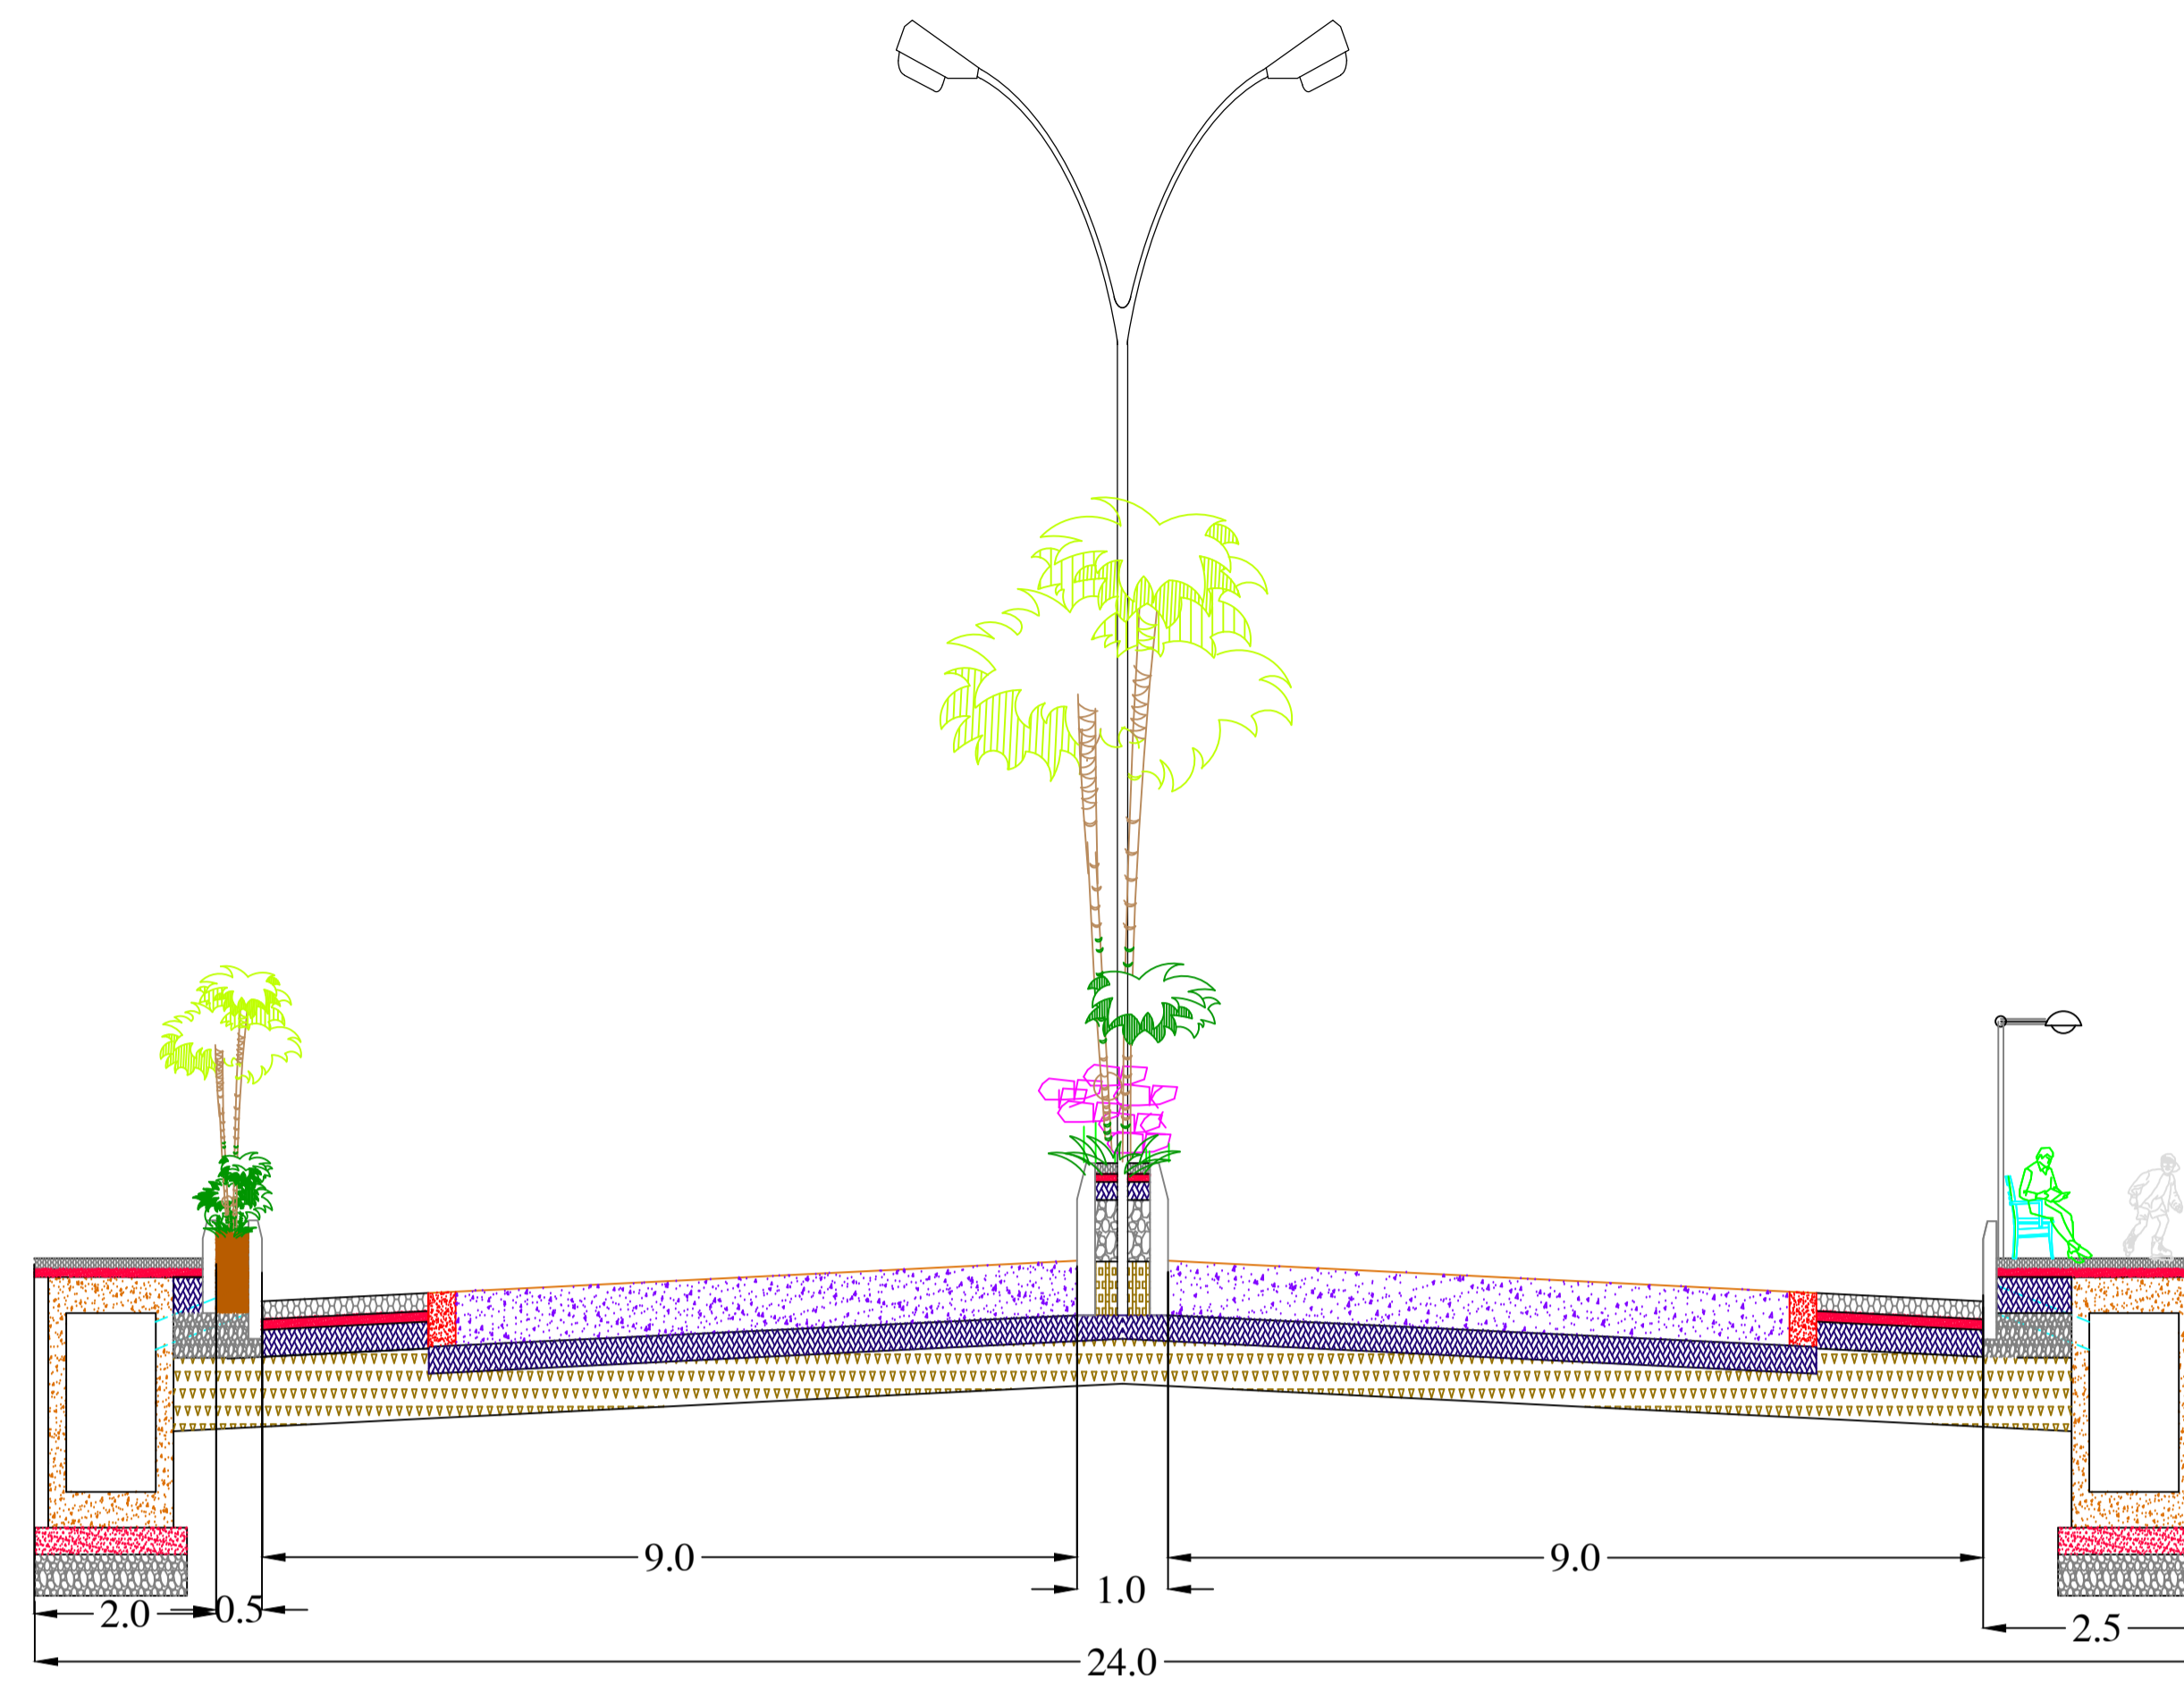

Residential Building

