

CONCEPTUAL DRAWING

General Notes

1. This is a tentative layout and is likely to be modified at the time of Actual Execution
2. All dimensions are in Millimeters unless specified
3. Only written dimensions are to be followed
4. Any Discrepancies noted shall be brought to the notice of the Architect prior to Execution



CLIENT:
Solapur City Development Corporation Limited

DRAWING
Details of Transfer Station proposed at Solapur City


PROJECT:
Solid Waste Management at Solapur City

Dr. No. SWM/DWG/REV/00


Date: 13/03/18

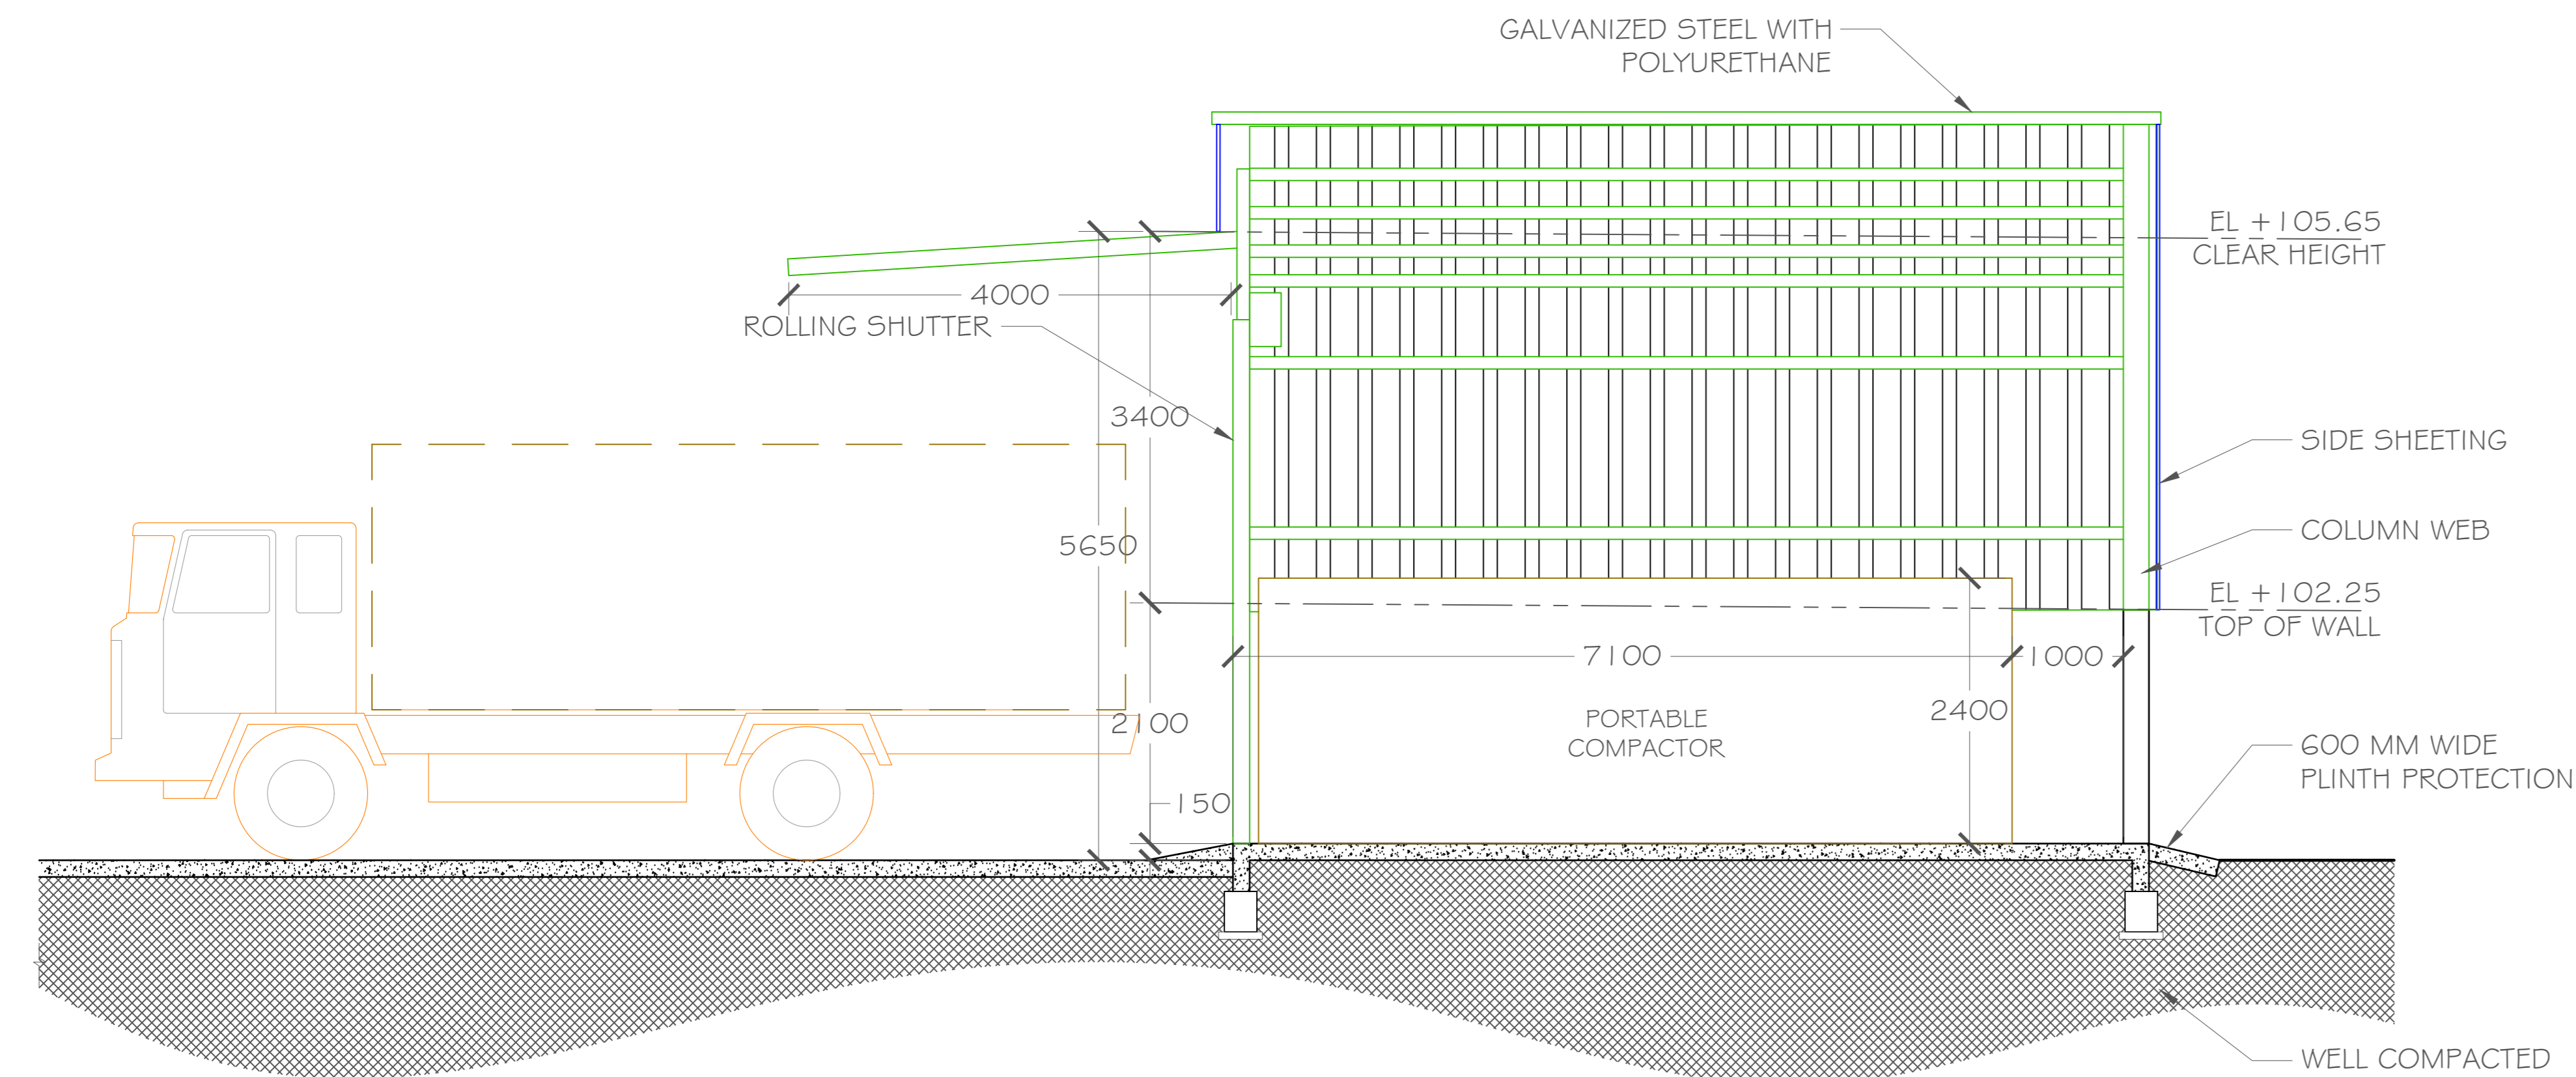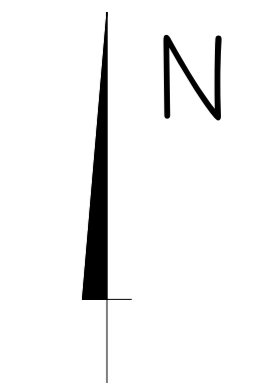


SECTION BB'

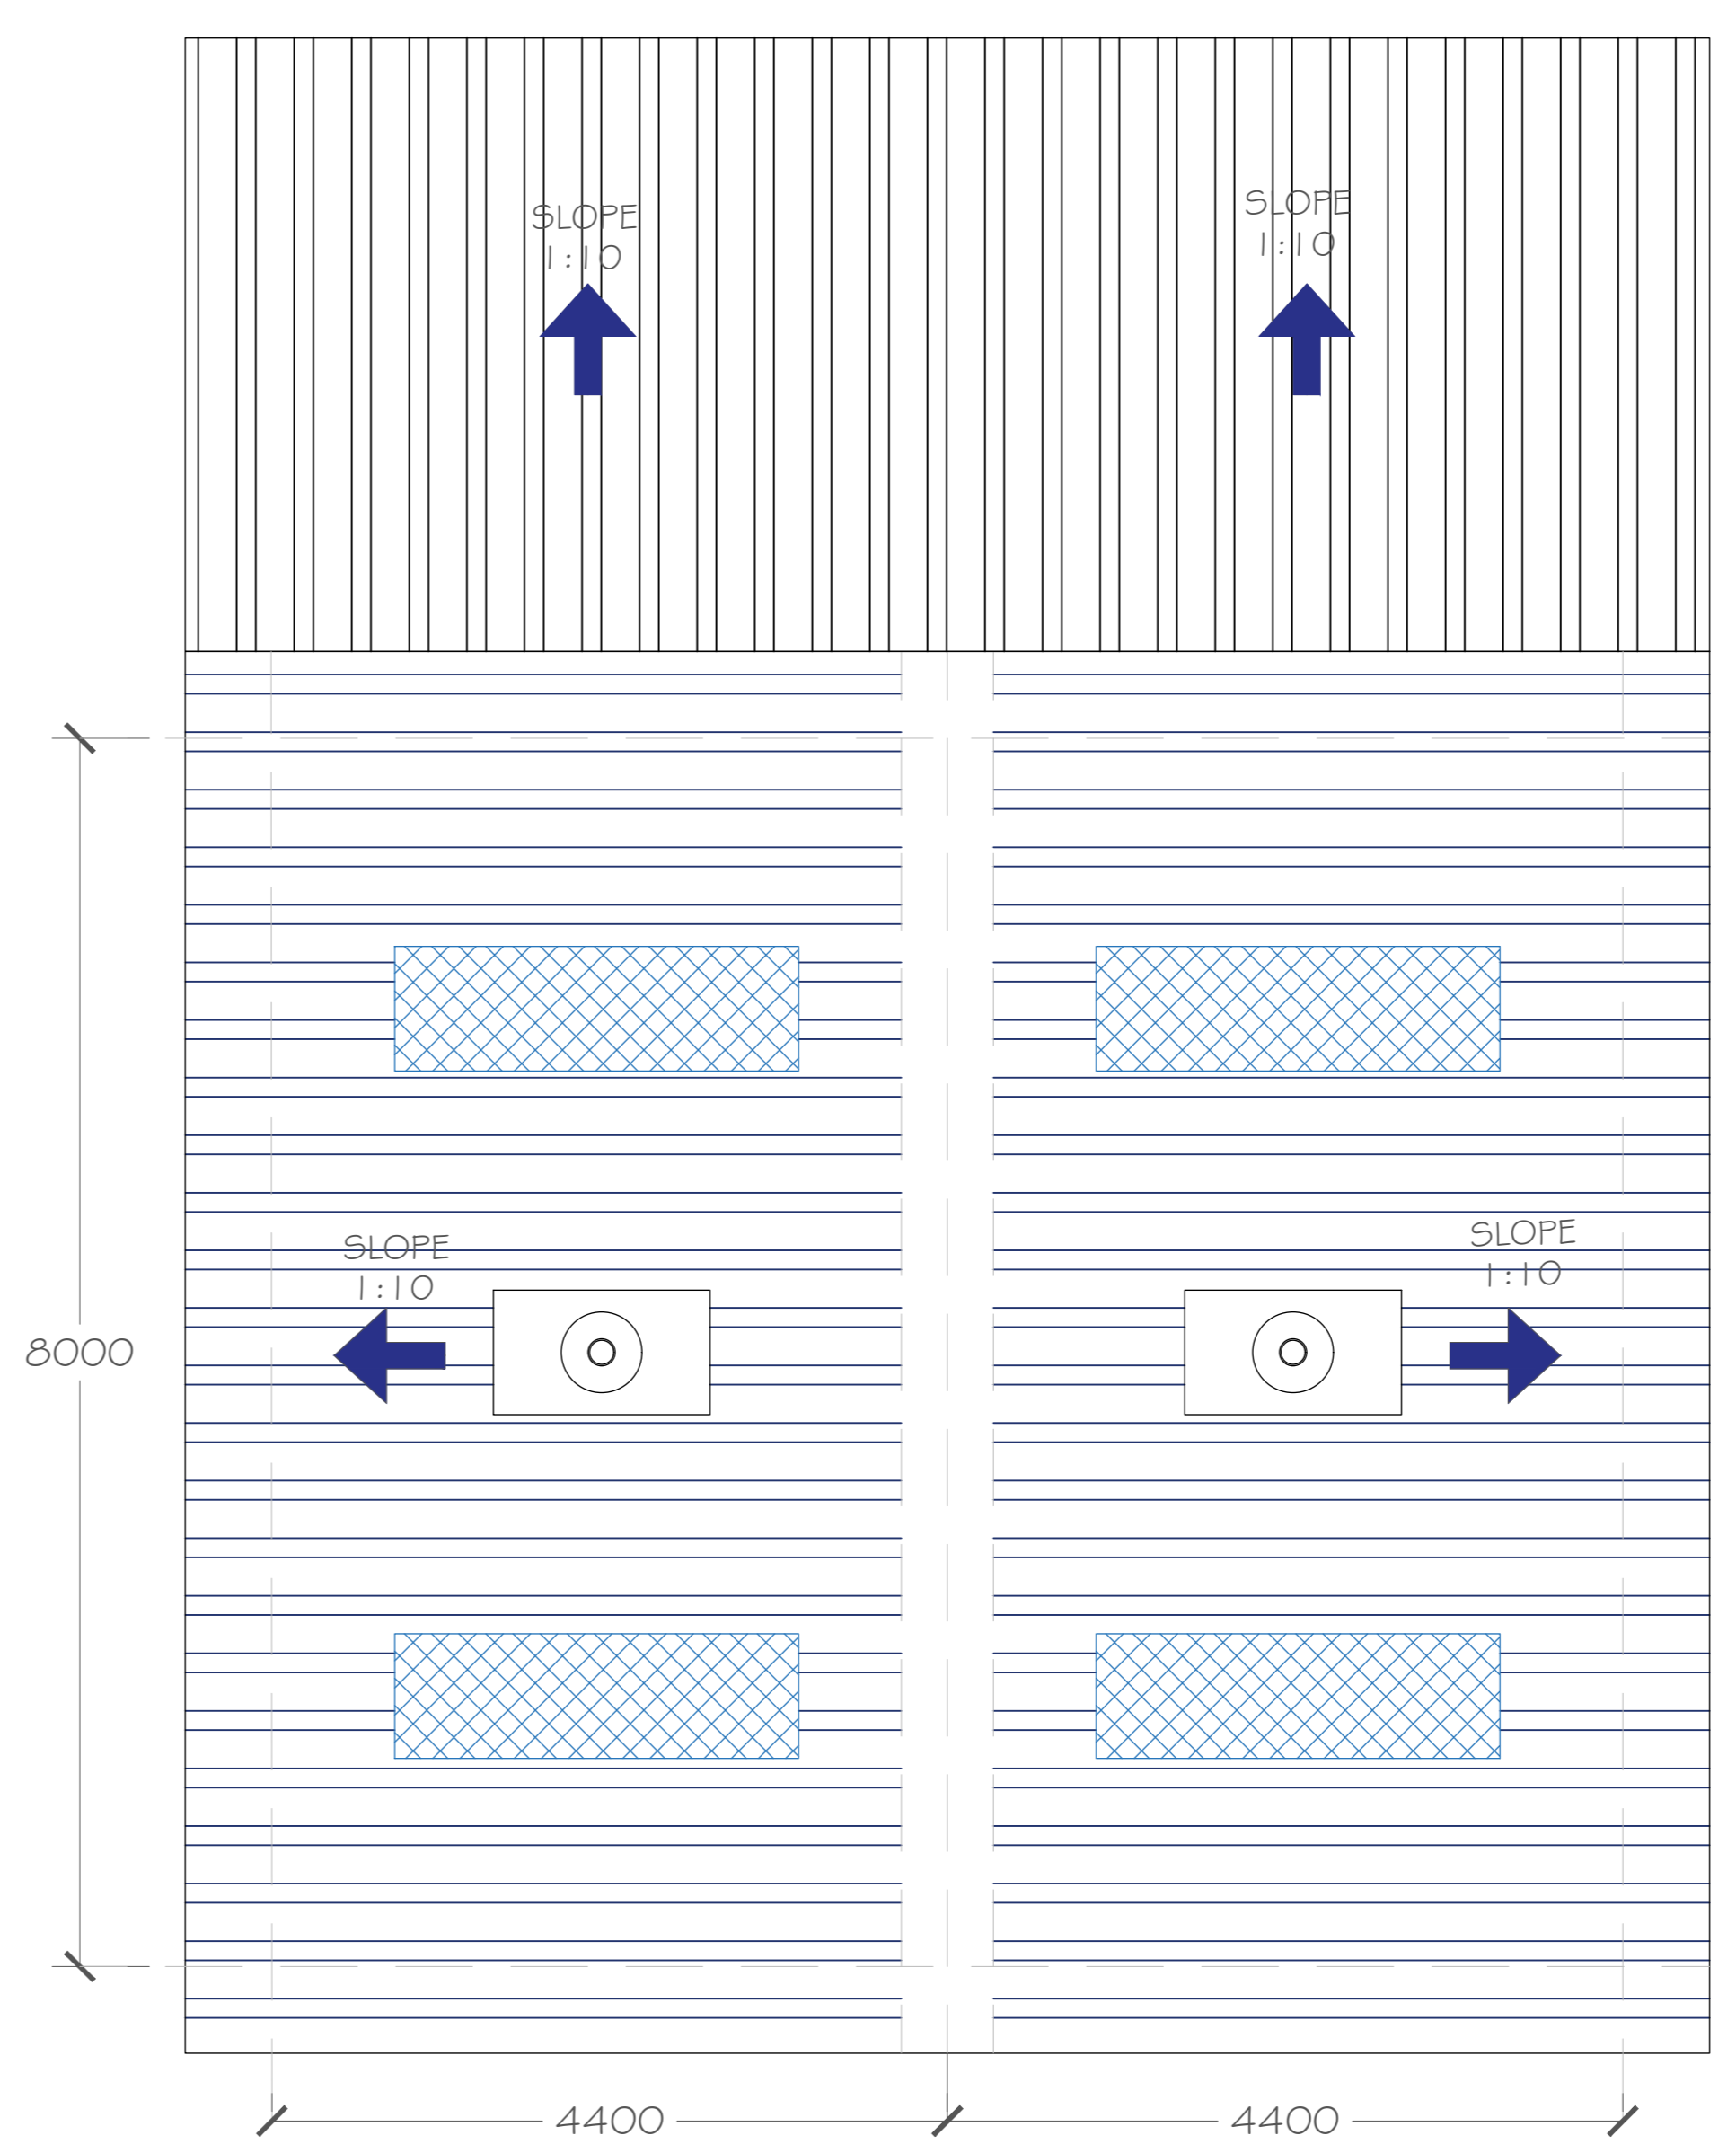

ROOF PLAN

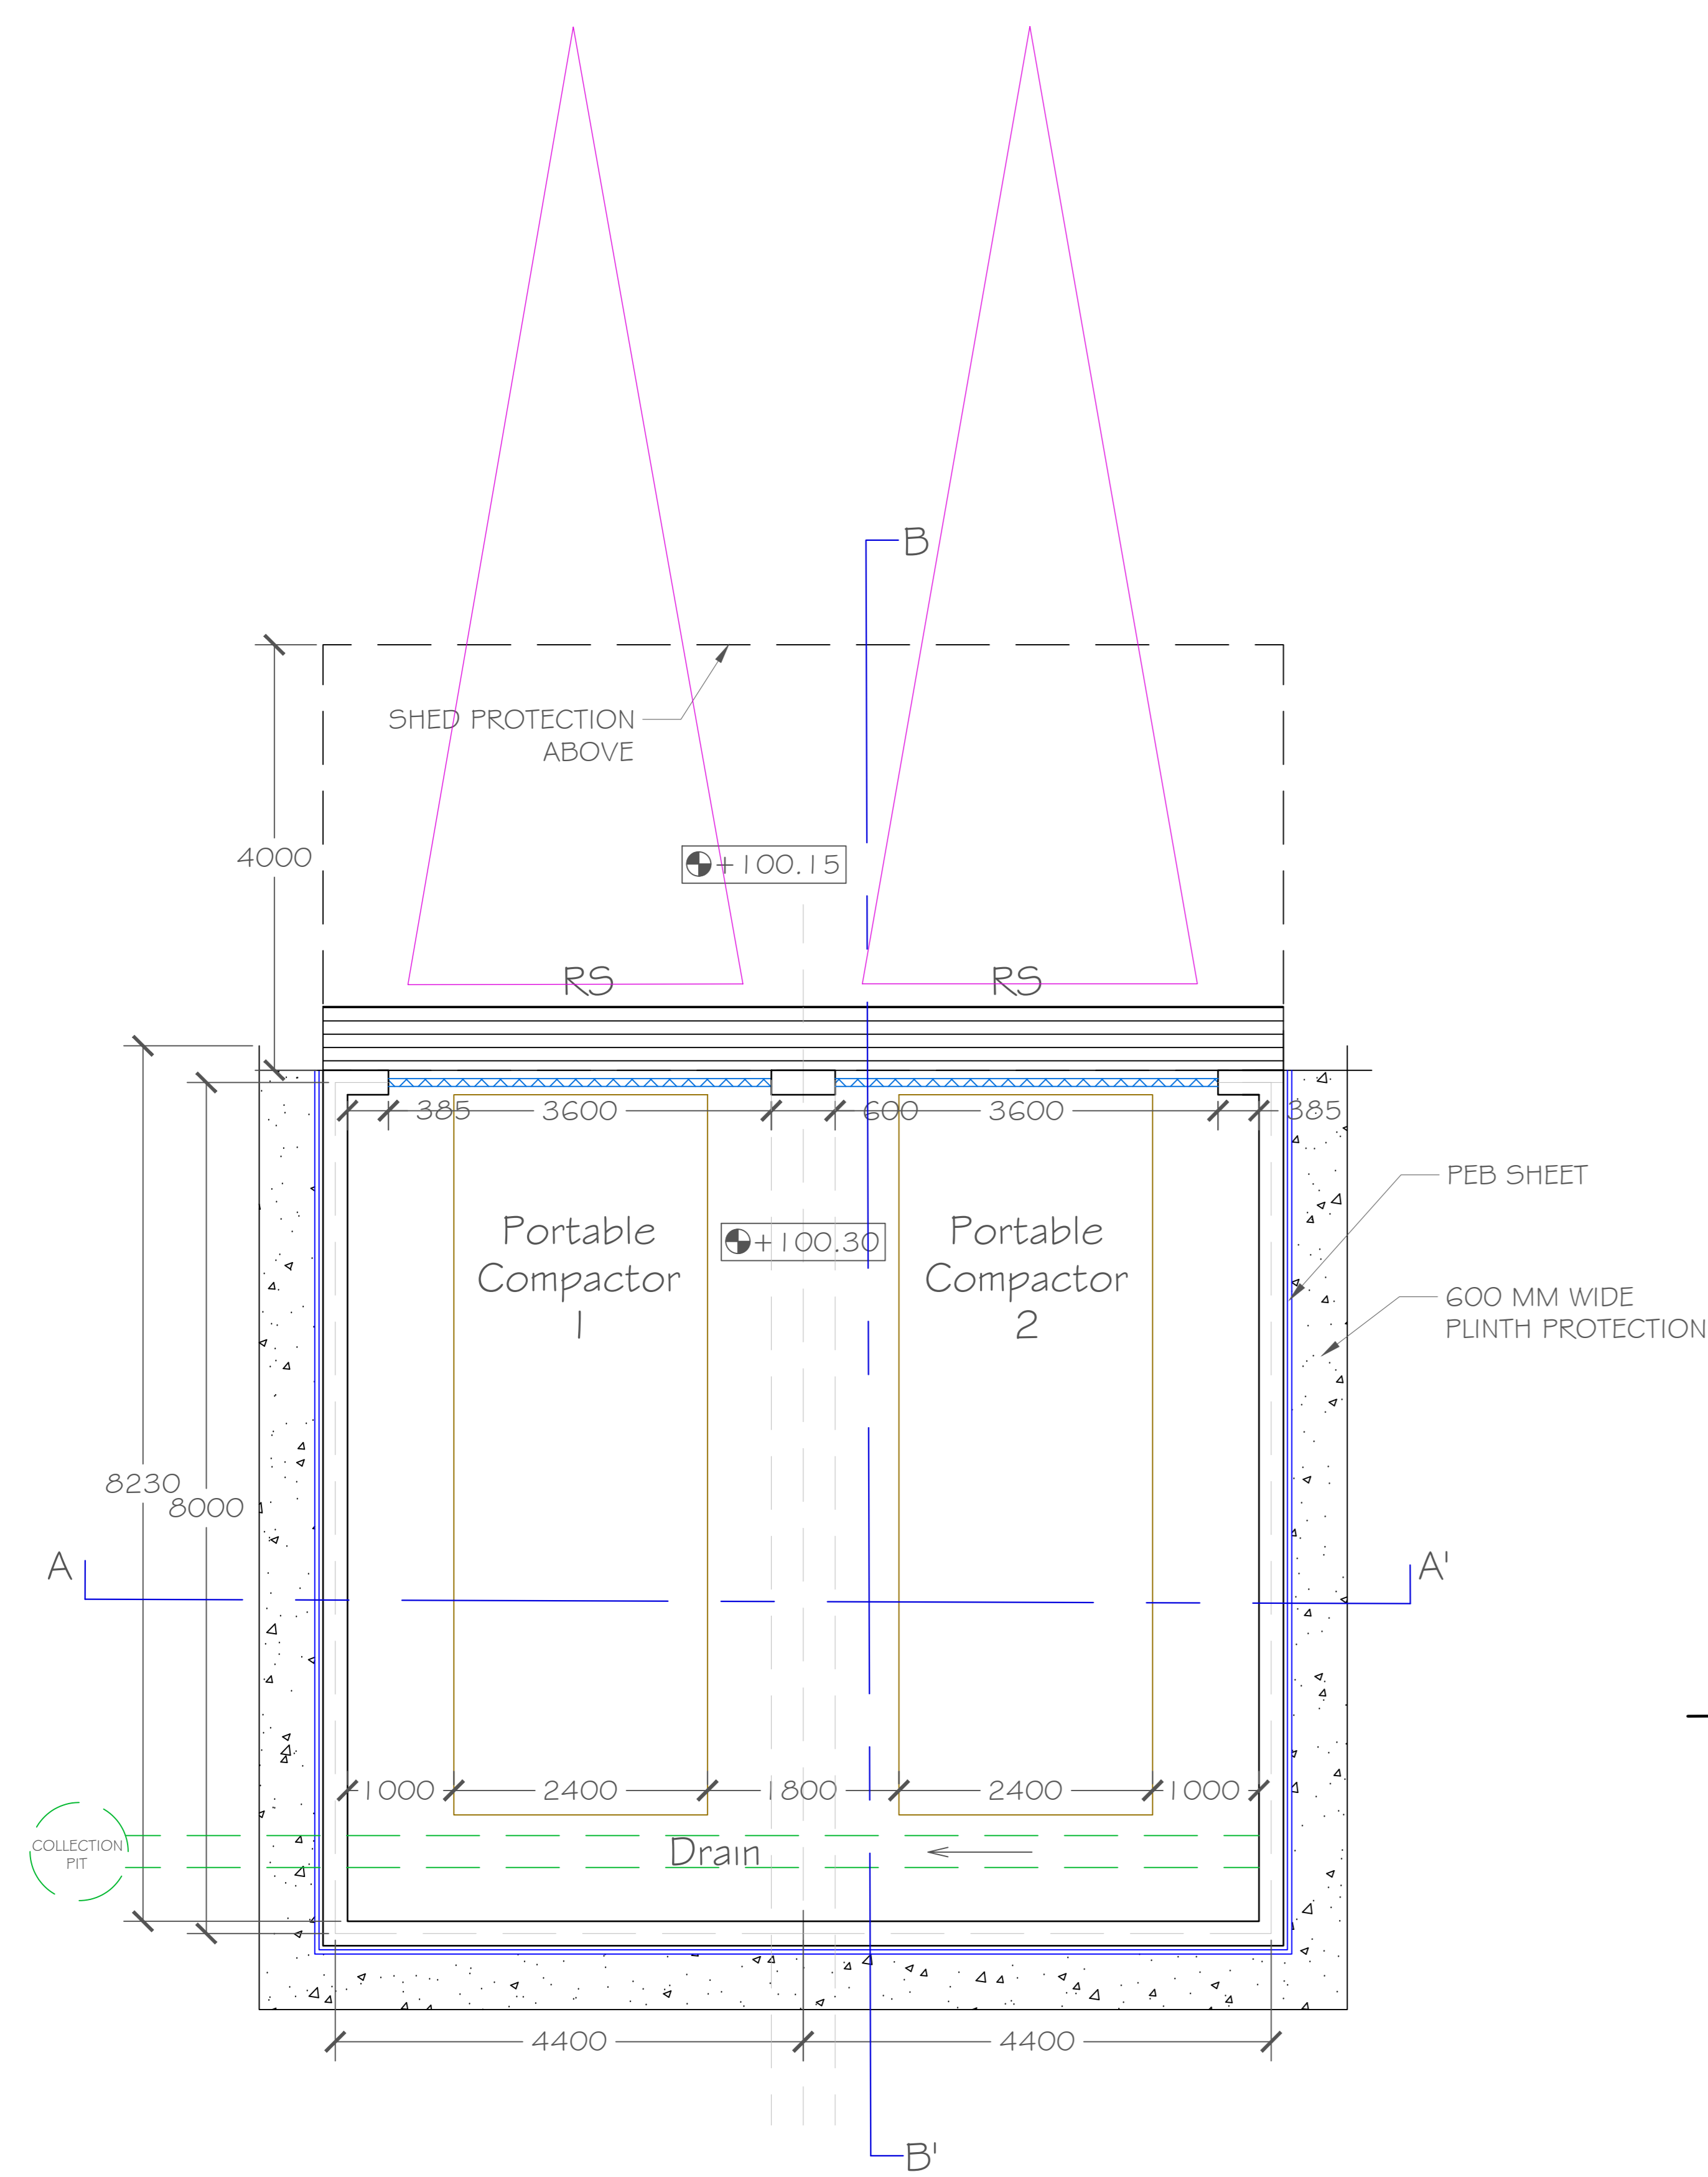

PLAN - GROUND FLOOR

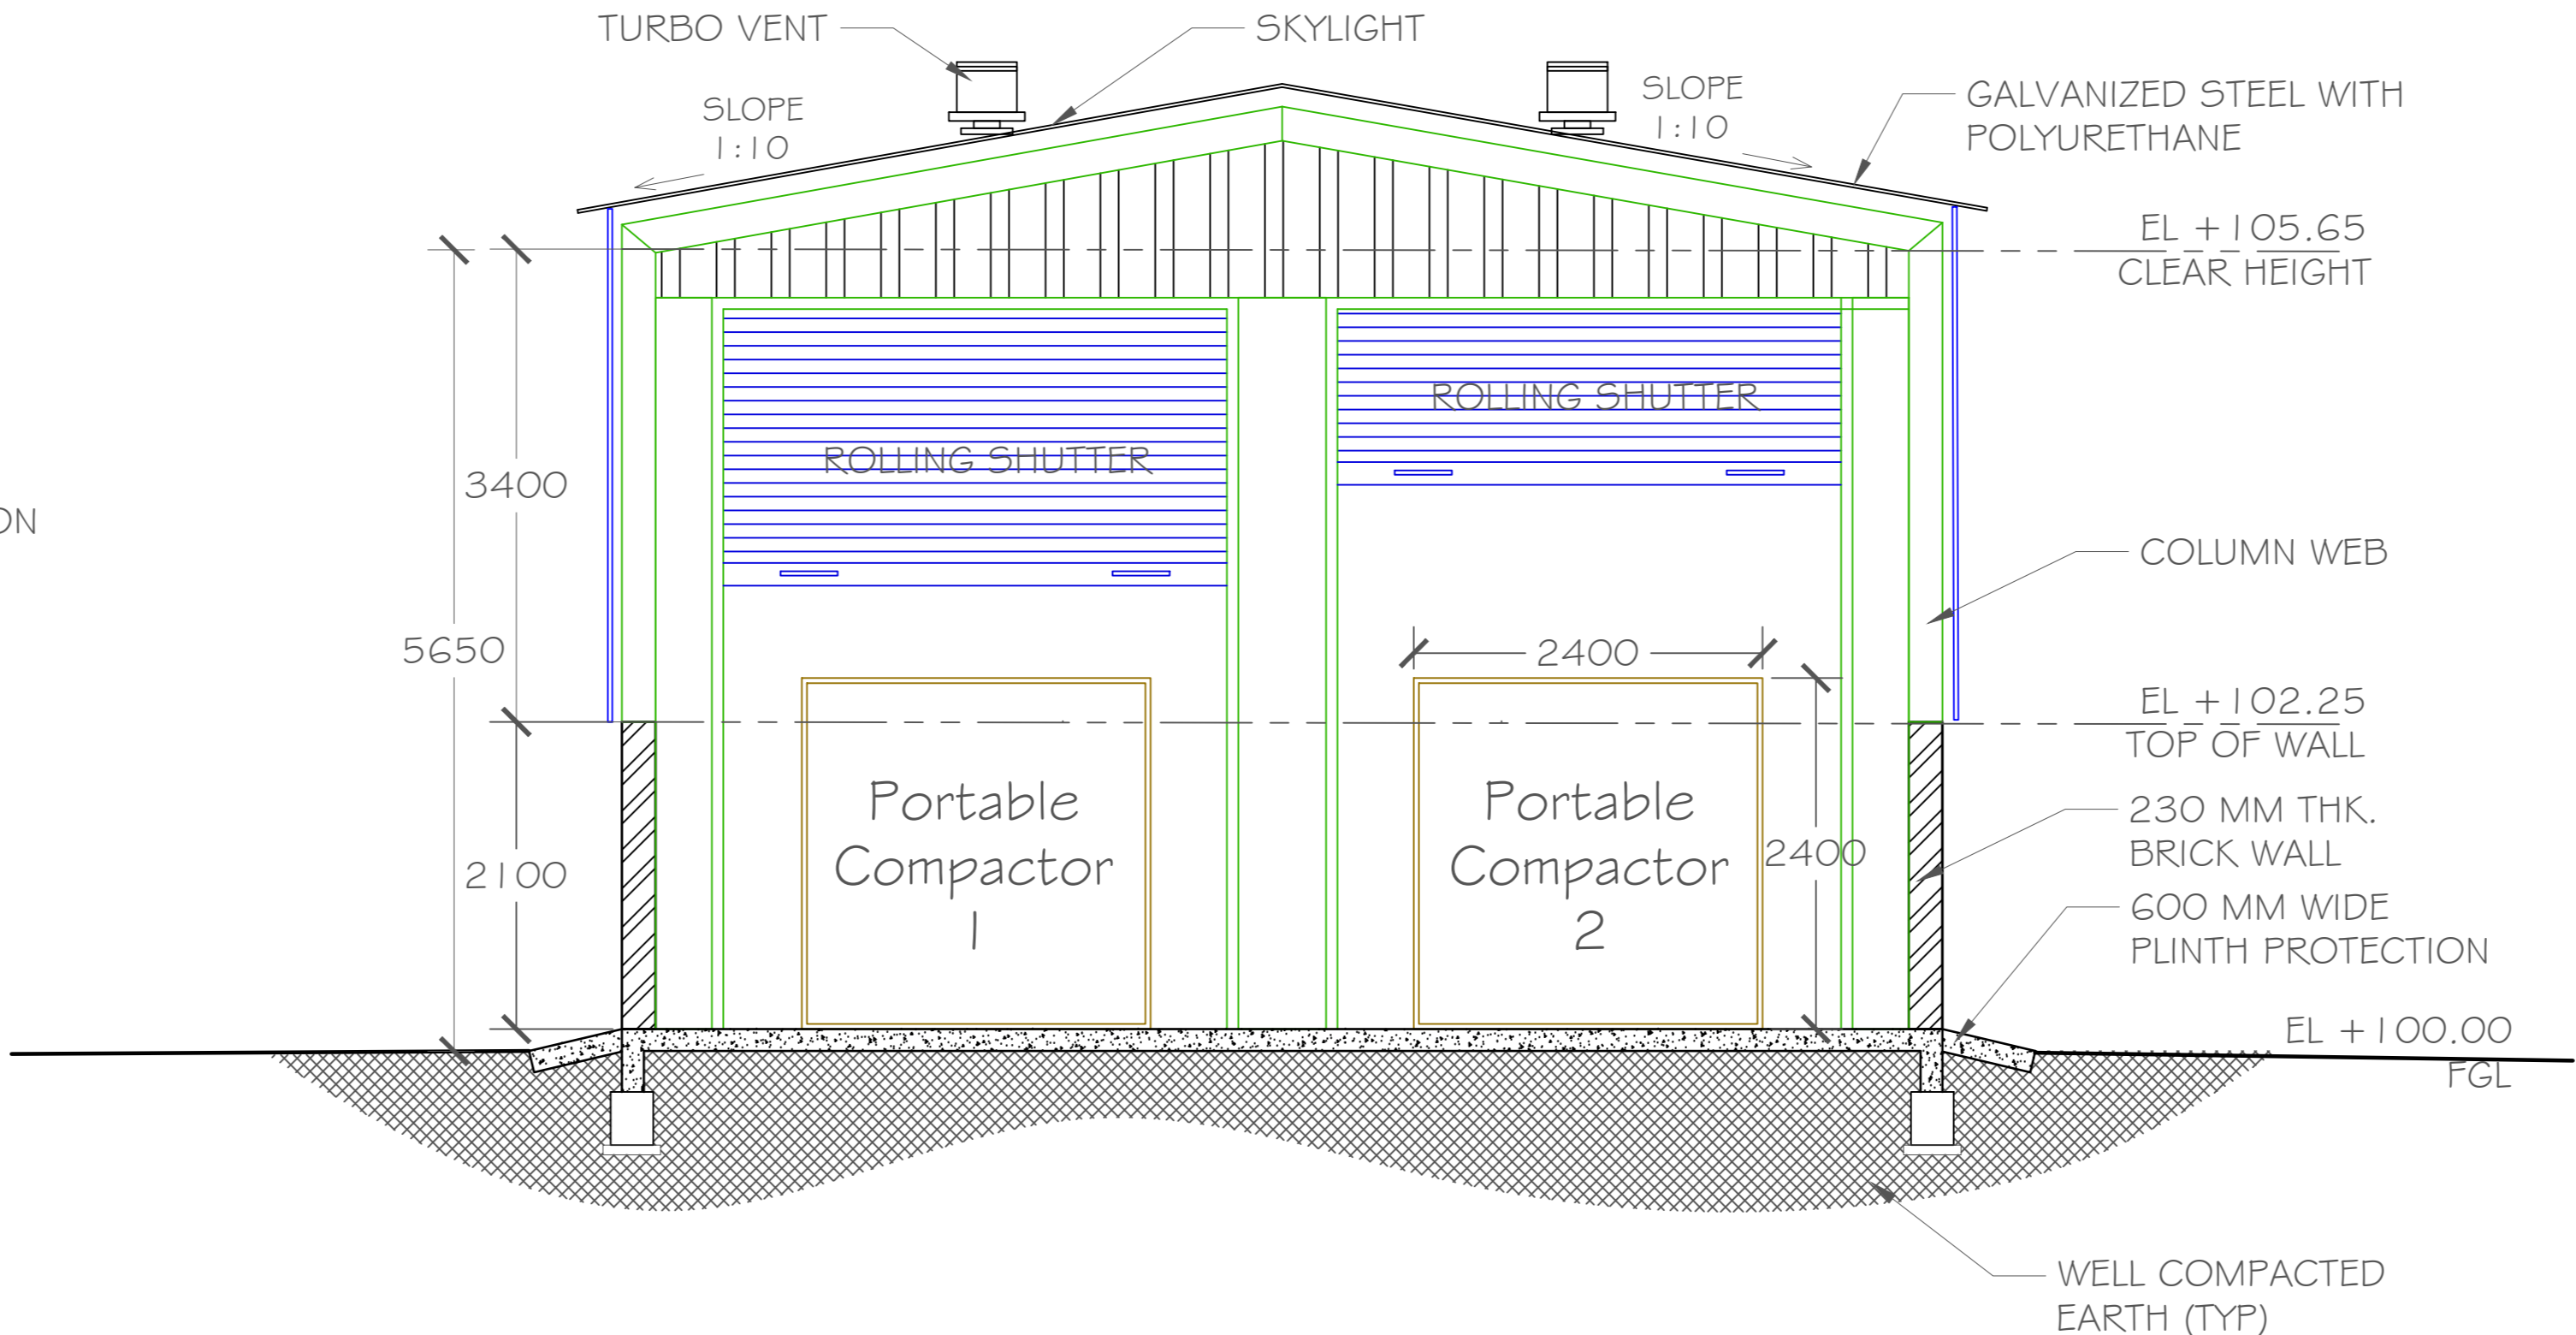

SECTION AA'